



01 Cladding Type R1 - Typical Residential Facade - Section

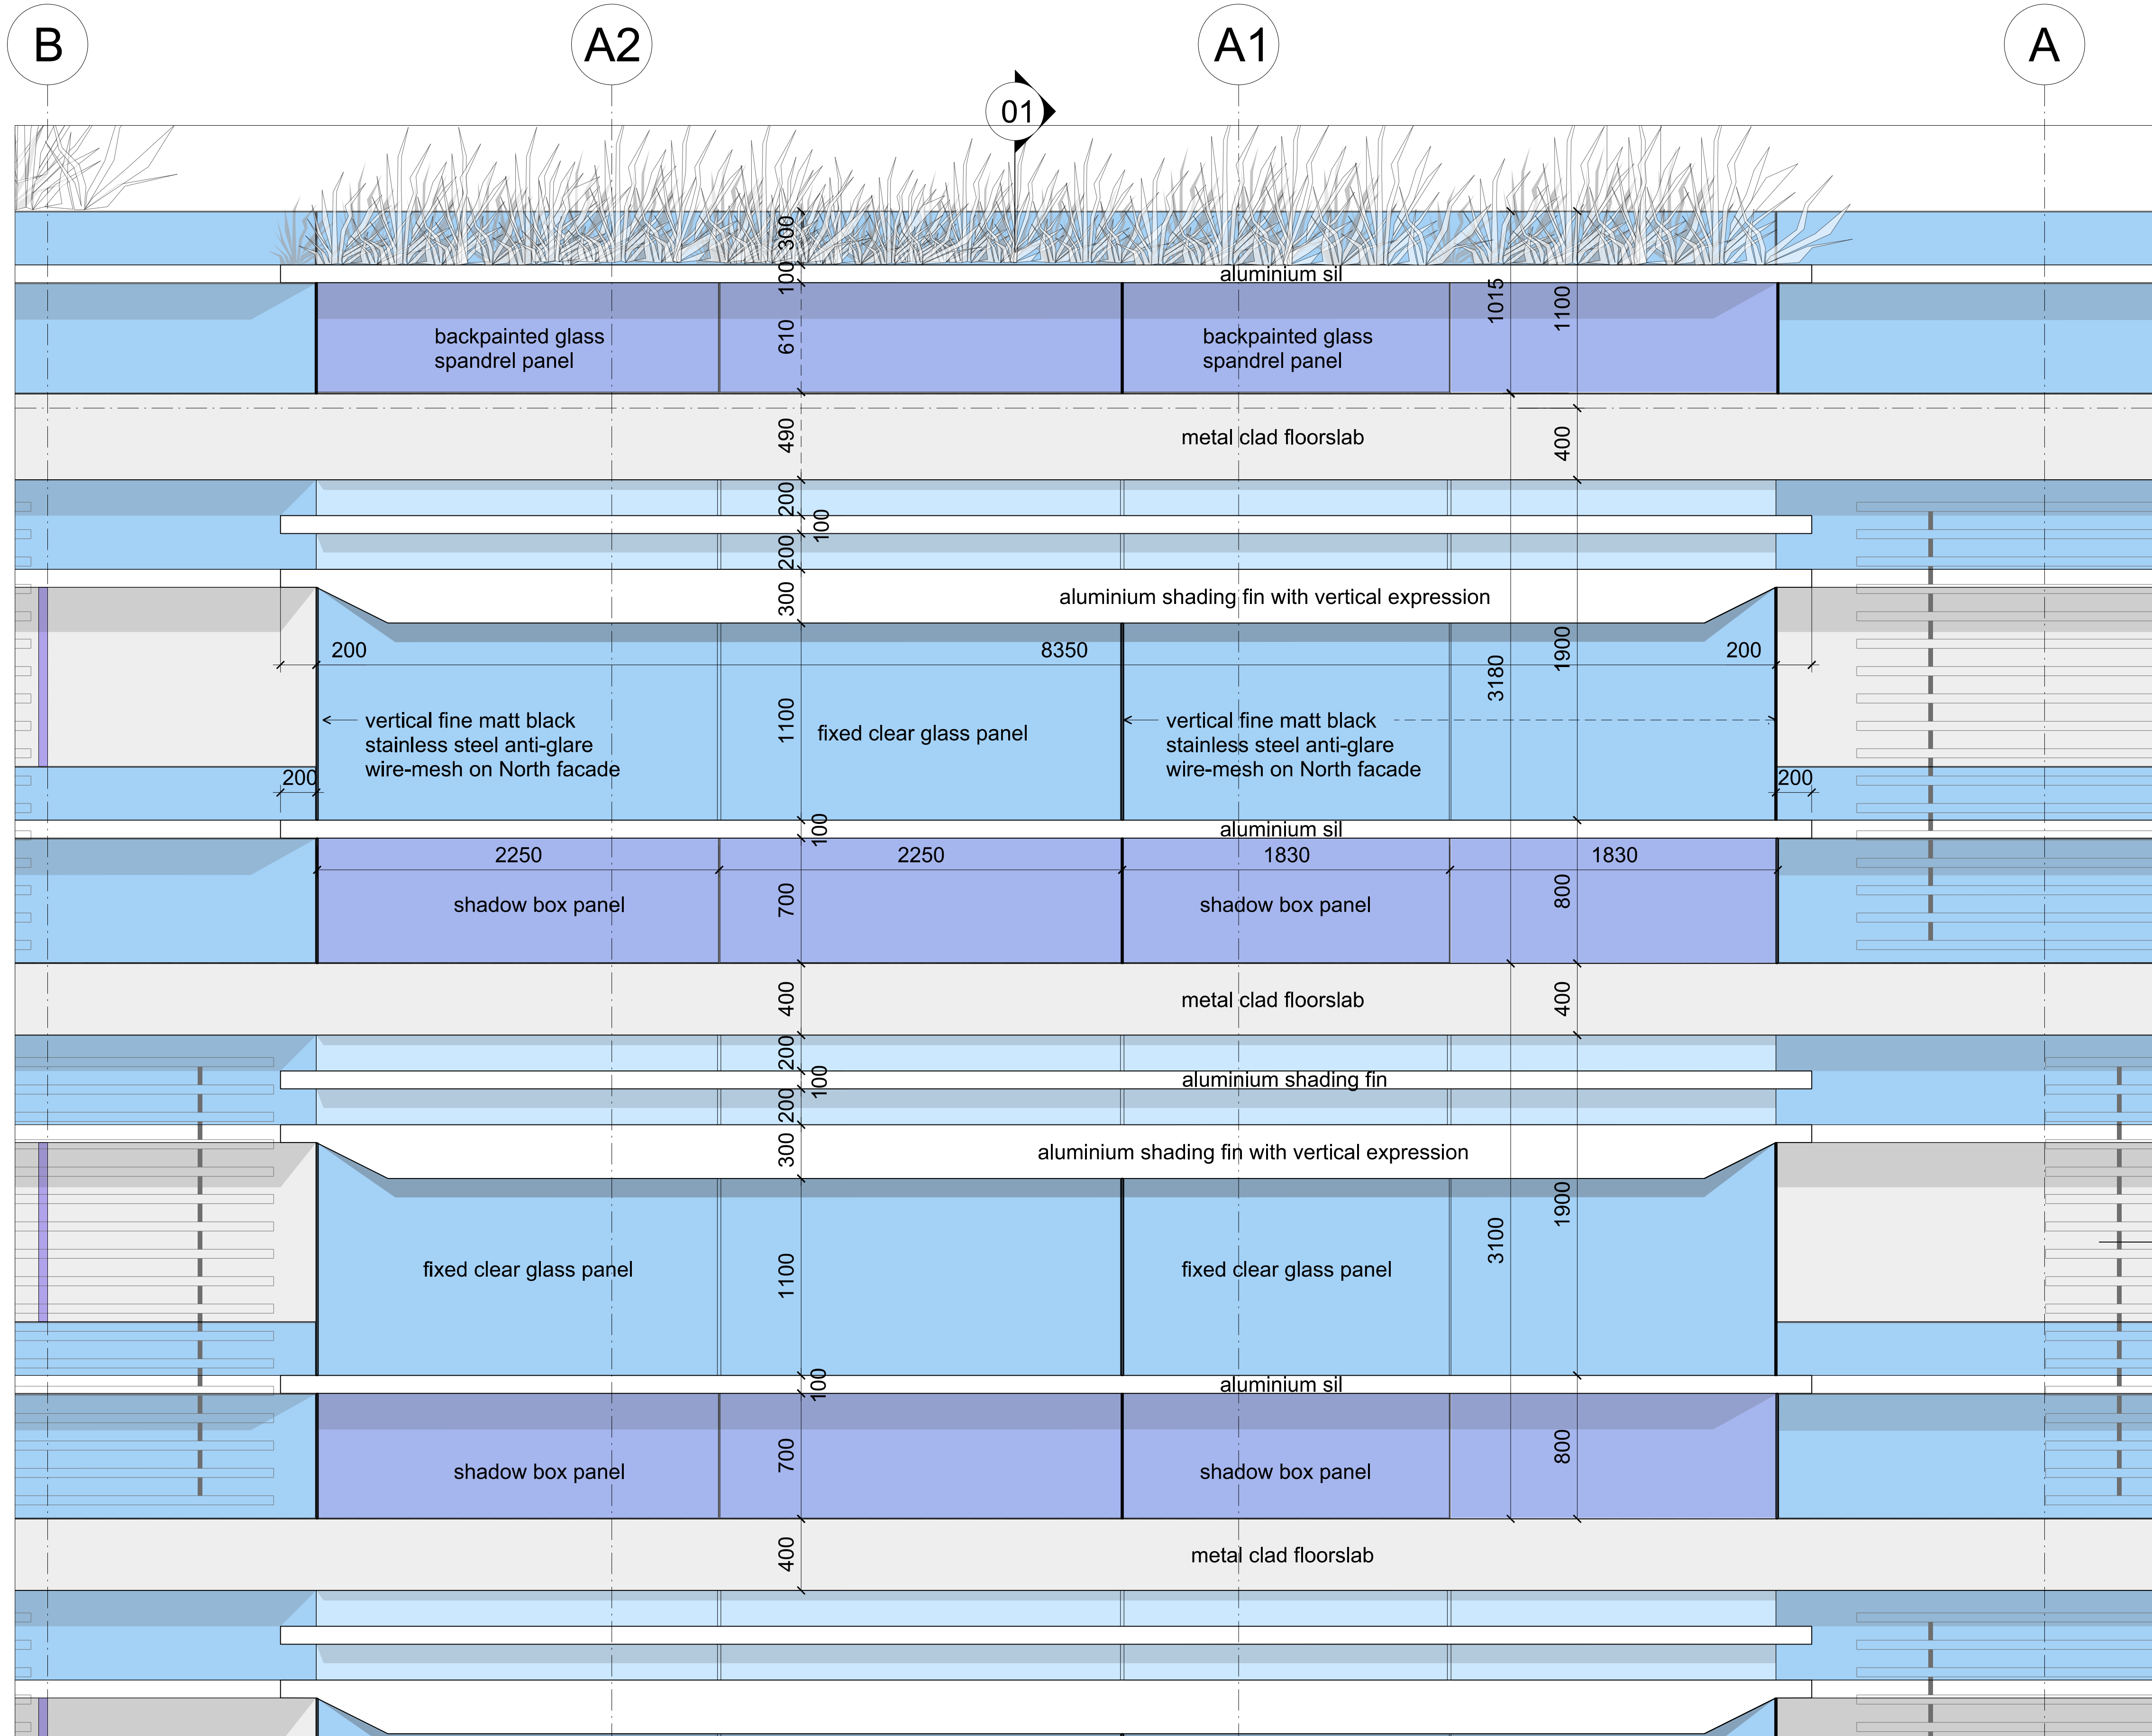

02 Cladding Type R1 - Typical Residential Facade - Elevation

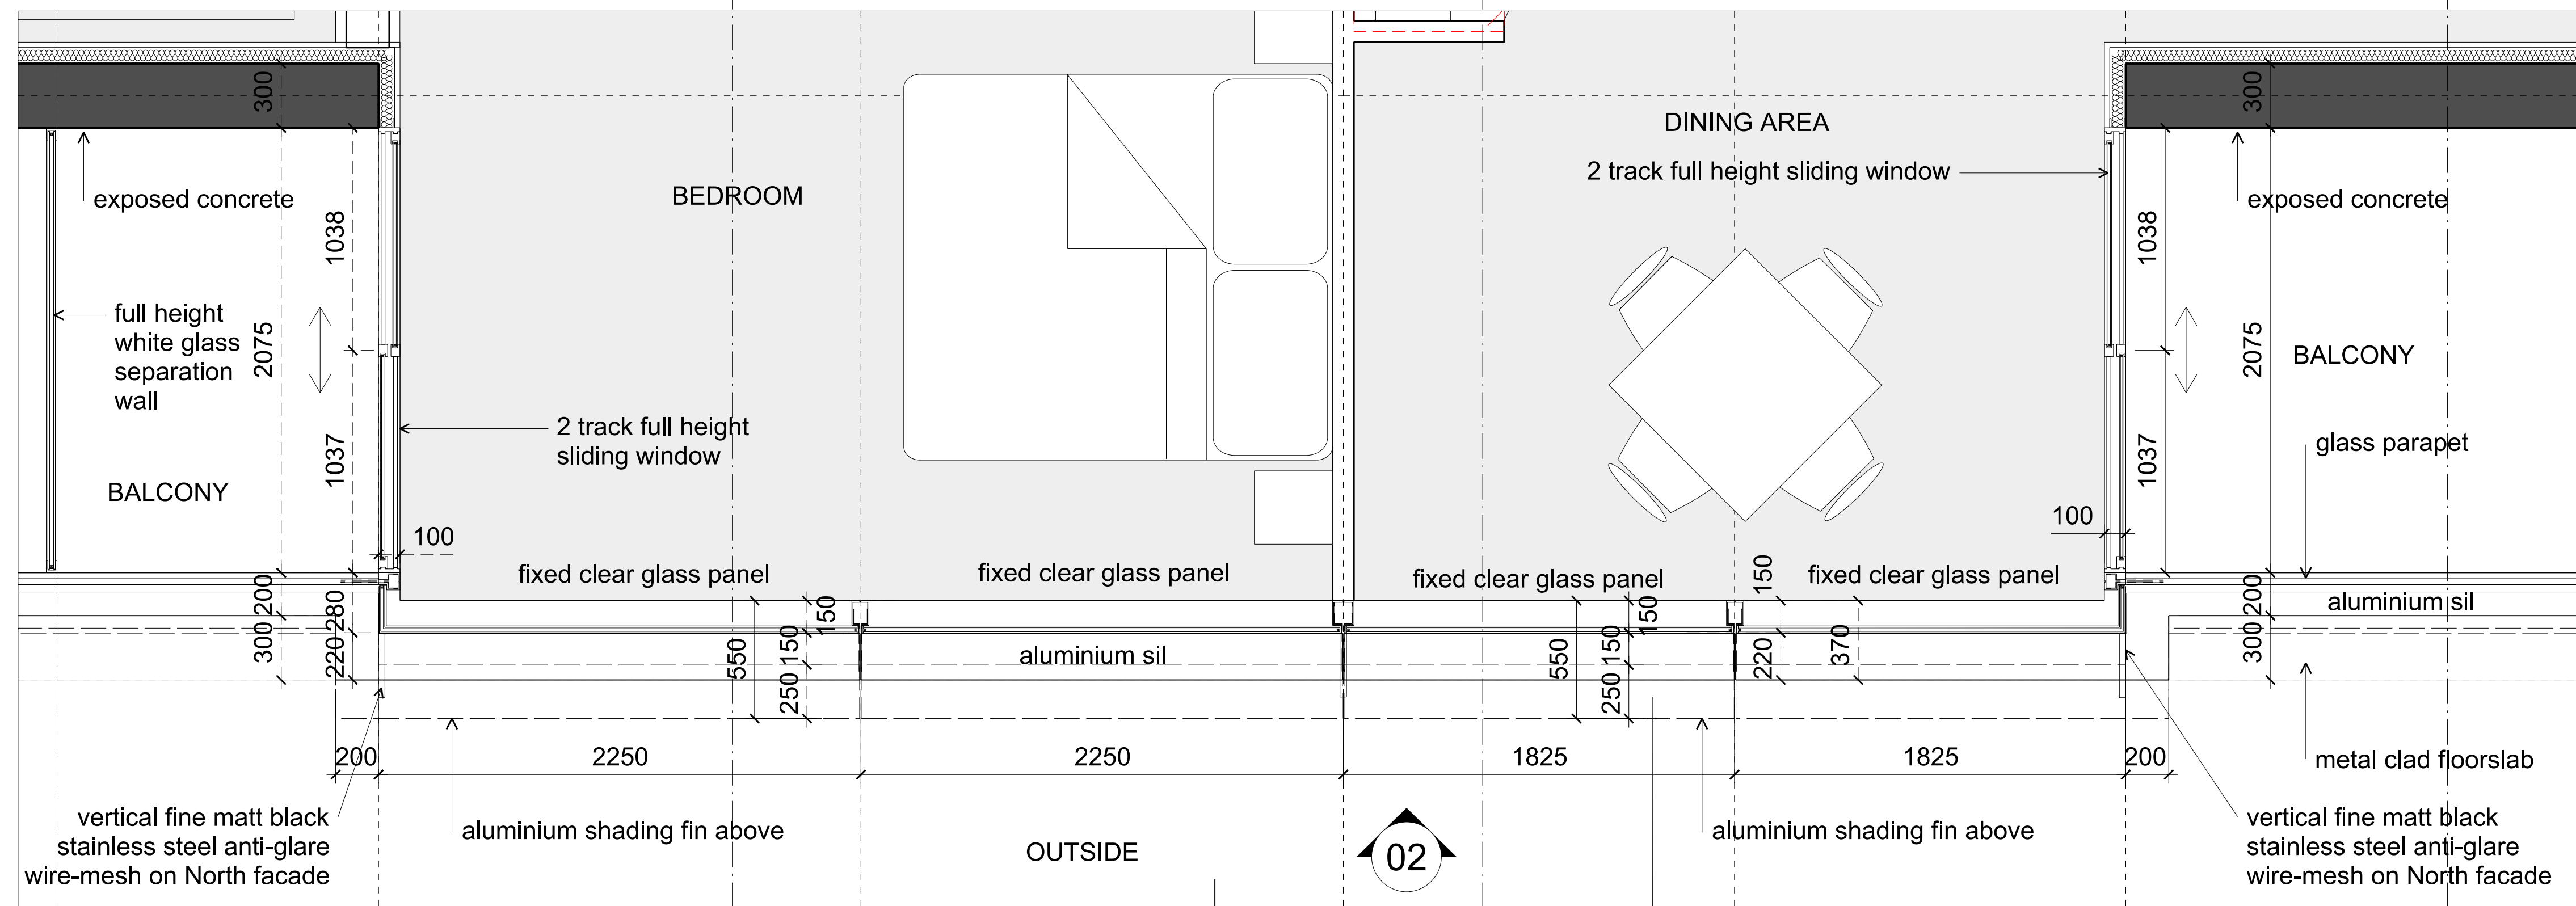


03 Cladding Type R1 - Typical Residential Facade - Plan

Please note: all elevations to be perceived as diagrams, for proposed colours and materiality of this facade please refer to visualisations PA-A4-3990-3992

- General Notes
1. Do not scale drawings. Dimensions govern.
 2. All dimensions are in millimetres unless noted otherwise.
 3. All dimensions shall be verified on site before proceeding with the work.
 4. Foster + Partners shall be notified in writing of any discrepancies.
 5. Any areas indicated on this sheet are approximate and indicative only.

Rev.	Date	Reason For Issue	Chk
00	15/10/14	SSD APPLICATION	RP

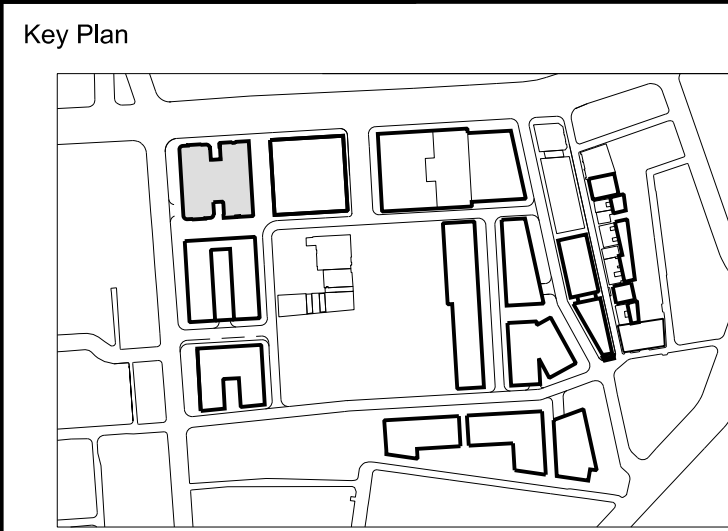

FRASERS PROPERTY

Project Frasers Broadway
20 - 102 Broadway Sydney NSW 2000

Client Frasers Broadway
L11, 488 Kent Street Sydney NSW 2000
T: 02 8823 8800 F: 02 8823 8801

Architect
Foster + Partners
Riverside, 22 Hester Road
London SW11 4AN
T +44 (0)20 7738 0455
F +44 (0)20 7738 1107

Local Collaborating Architect
PTW Architects
Level 17, 9 Castlereagh St
Sydney NSW 2000 Australia
T +61 (0)2 92325977
F +61 (0)2 9221 4139
www.ptw.com.au

Block 4N
External Wall System
Typical Residential Facade
Cladding Type R1

Project No.	Scale @ A0	Date	Drawn By
2094	1:20	15/09/14	LB
Number	Revision		
PA-A4-3775	00		