



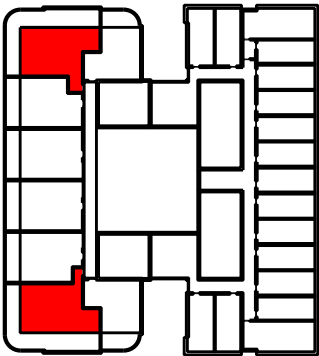


KEY - LEVEL 11

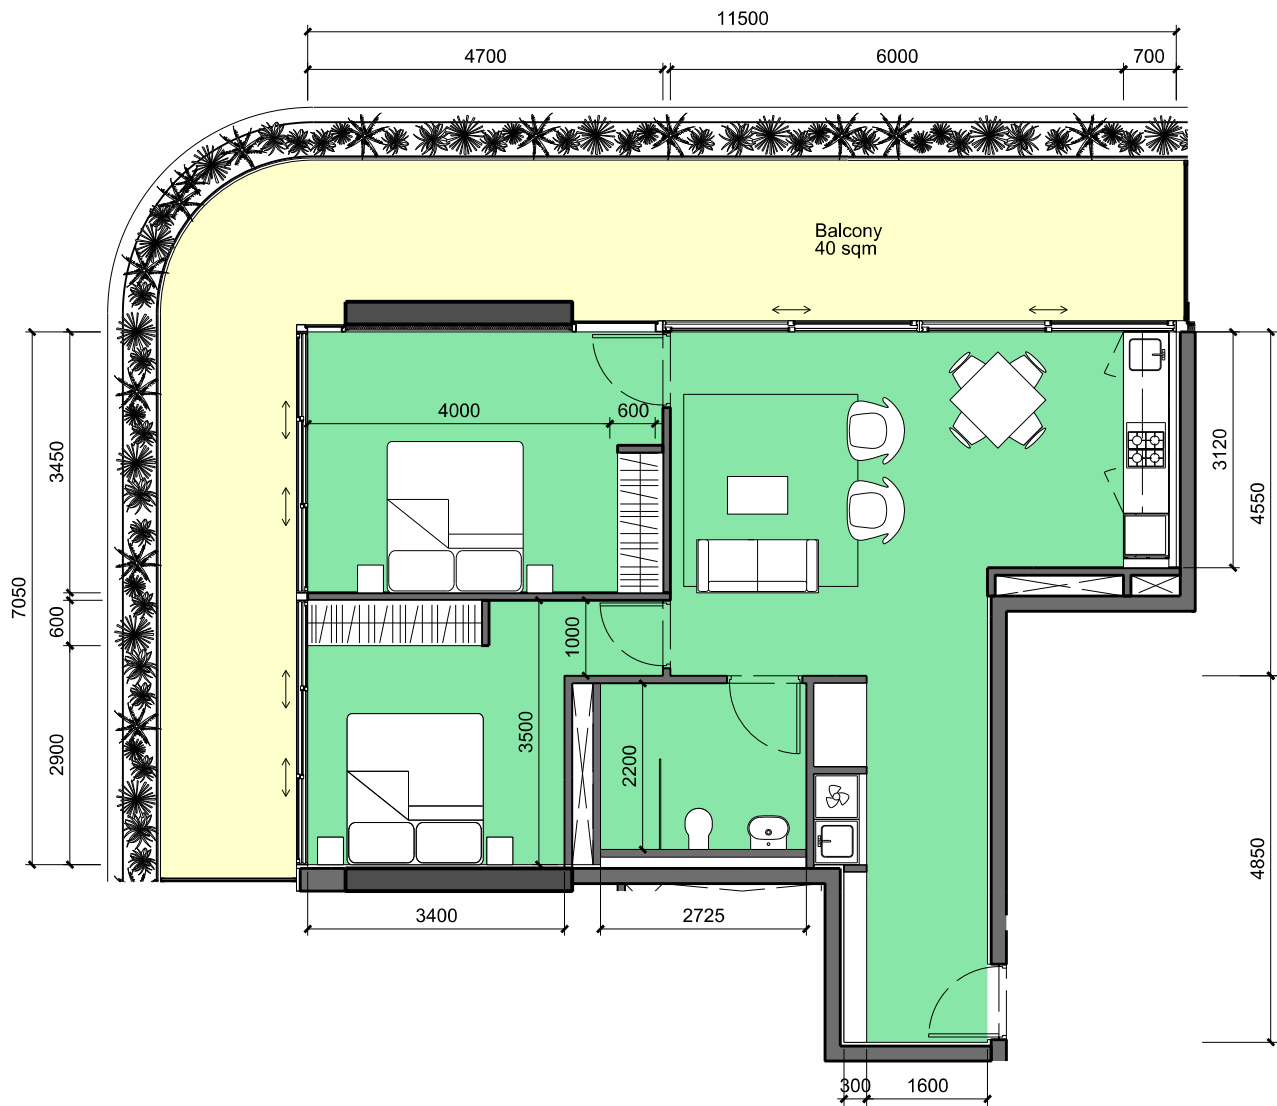

01 Level 11 - 2-Bed Adaptable Apartment - Pre-Adaptable
1:100

GFA 79 sqm

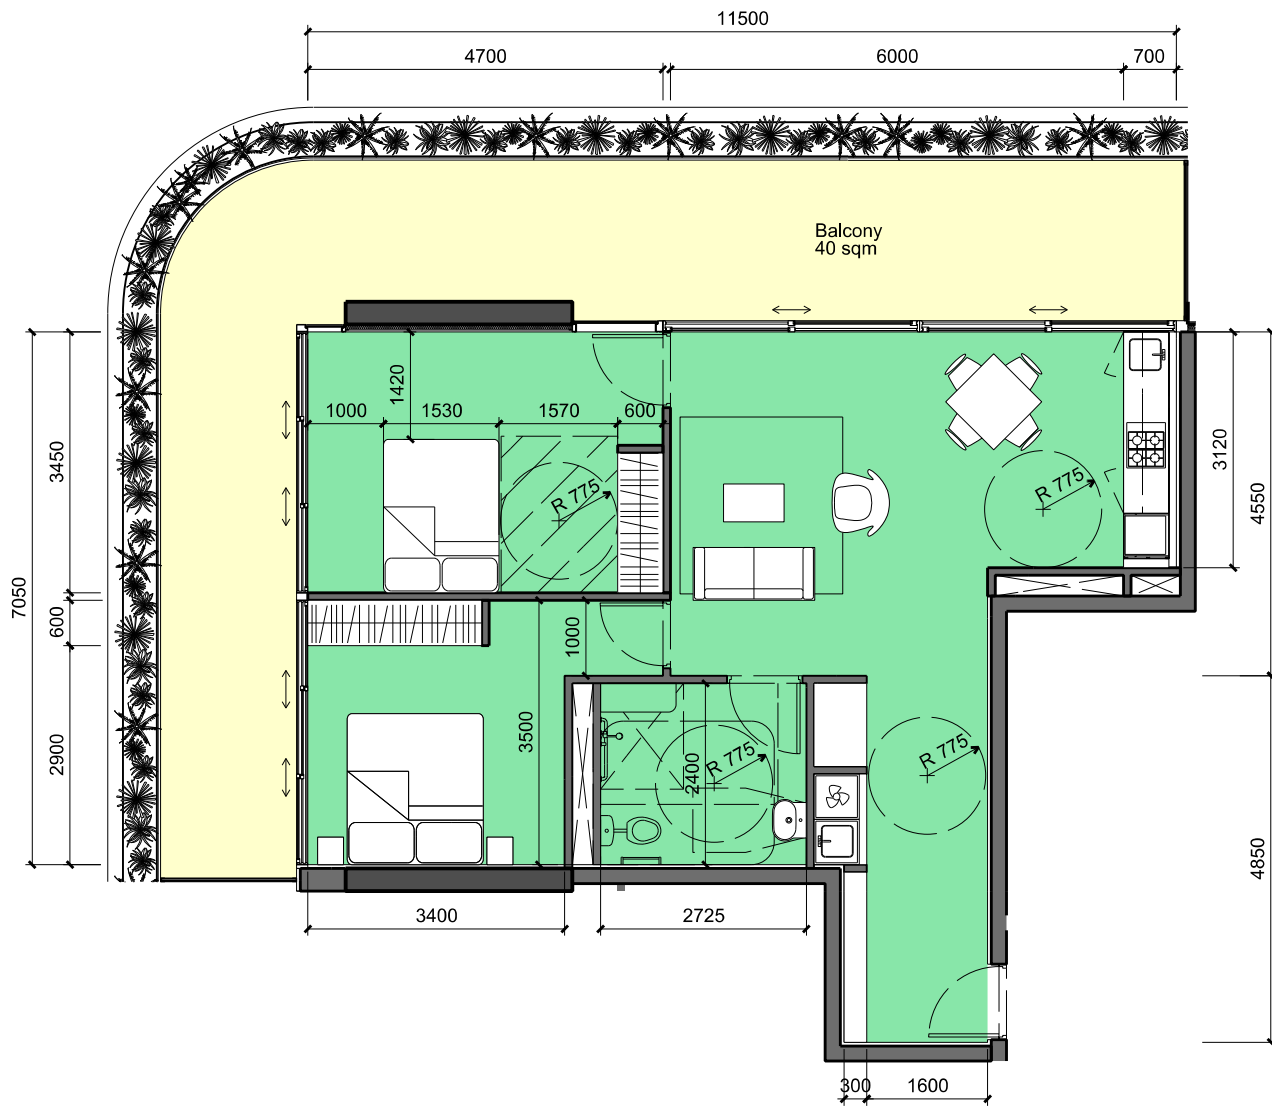

02 Level 11 - 2-Bed Adaptable Apartment - Post-Adaptable
1:100

- General Notes
1. Do not scale drawings. Dimensions govern.
 2. All dimensions are in millimetres unless noted otherwise.
 3. All dimensions shall be verified on site before proceeding with the work.
 4. Foster + Partners shall be notified in writing of any discrepancies.
 5. Any areas indicated on this sheet are approximate and indicative only.

Rev.	Date	Reason For Issue	Chk.
00	15/10/14	SSD Application	RP

Rev.	Date	Reason For Issue	Chk.
00	15/10/14	SSD Application	RP



FRASERS PROPERTY

Project Frasers Broadway
20 - 102 Broadway Sydney NSW 2000
Client Frasers Broadway
L11, 488 Kent Street Sydney NSW 2000
T: 02 8623 8800 F: 02 8623 8801

Architect
Foster + Partners
Riverside 22 Hester Road
London SW11 4AN
T +44 (0)20 7738 0455
F +44 (0)20 7738 1107

Local Collaborating Architect
PTW Architects
Level 17, 9 Castlereagh St
Sydney NSW 2000 Australia
T +61 (0)2 9221 4139
F +61 (0)2 9221 4139
www.ptw.com.au

Title
Block 4N
Apartment Typology
Level 11 - 2-Bed - Adaptable

Project No.	Scale @ A3	Date	Drawn By
2094	1:100	02/10/14	GM
Number	Revision		
PA-A4-1789	00		