

01 West Elevation - Abercrombie


The diagram shows a horizontal line representing a 5m track. It is divided into segments by vertical tick marks at 0, 1m, 2m, and 5m. The segments are colored as follows: from 0 to 1m, it's a black and white checkerboard pattern; from 1m to 2m, it's a solid black segment; from 2m to 5m, it's a solid white segment.

Please note; all elevations to be preceived as diagrams,
for proposed colours and materiality of this facade please
refer to visualisations PA-A4-3990-3992

<p>General Notes</p> <ol style="list-style-type: none">1. Do not scale drawings. Dimensions govern.2. All dimensions are in millimetres unless noted otherwise.3. All dimensions shall be verified on site before proceeding with the work.4. Foster + Partners shall be notified in writing of any discrepancies.5. Any areas indicated on this sheet are approximate and indicative only.

[illegible]

Key Plan

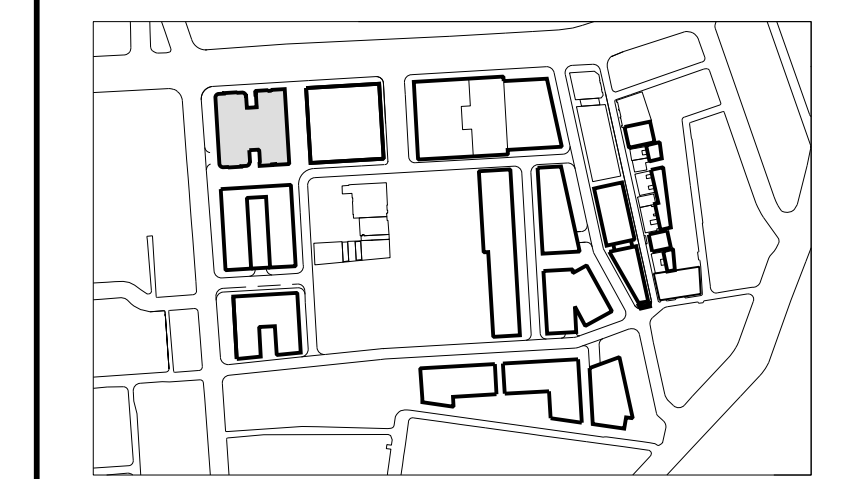

FRASERS PROPERTY

Project	Fraser's Broadway 20 - 102 Broadway Sydney NSW 2000
---------	--

Client Frasers Broadway
L11, 488 Kent Street Sydney NSW 2000
T: 02 8823 8800 F: 02 8823 8801

Architect

Foster + Partners

London SW11 4AN
T +44 (0)20 7738 0455
F +44 (0)20 7738 1107

Local Collaborating Architect

PTW Architects

Level 17, 9 Castlereagh St
Sydney NSW 2000 Australia
T +61 (0)2 92325877
F +61 (0)2 9221 4139
www.ptw.com.au

Block 4N
Detailed West Elevation (04)
Abercrombie

Project No. 2094	Scale @ A0 1:50	Date 15/10/14	Drawn By LB
Number PA - A4 - 3503			Revision 00