



05 21 December

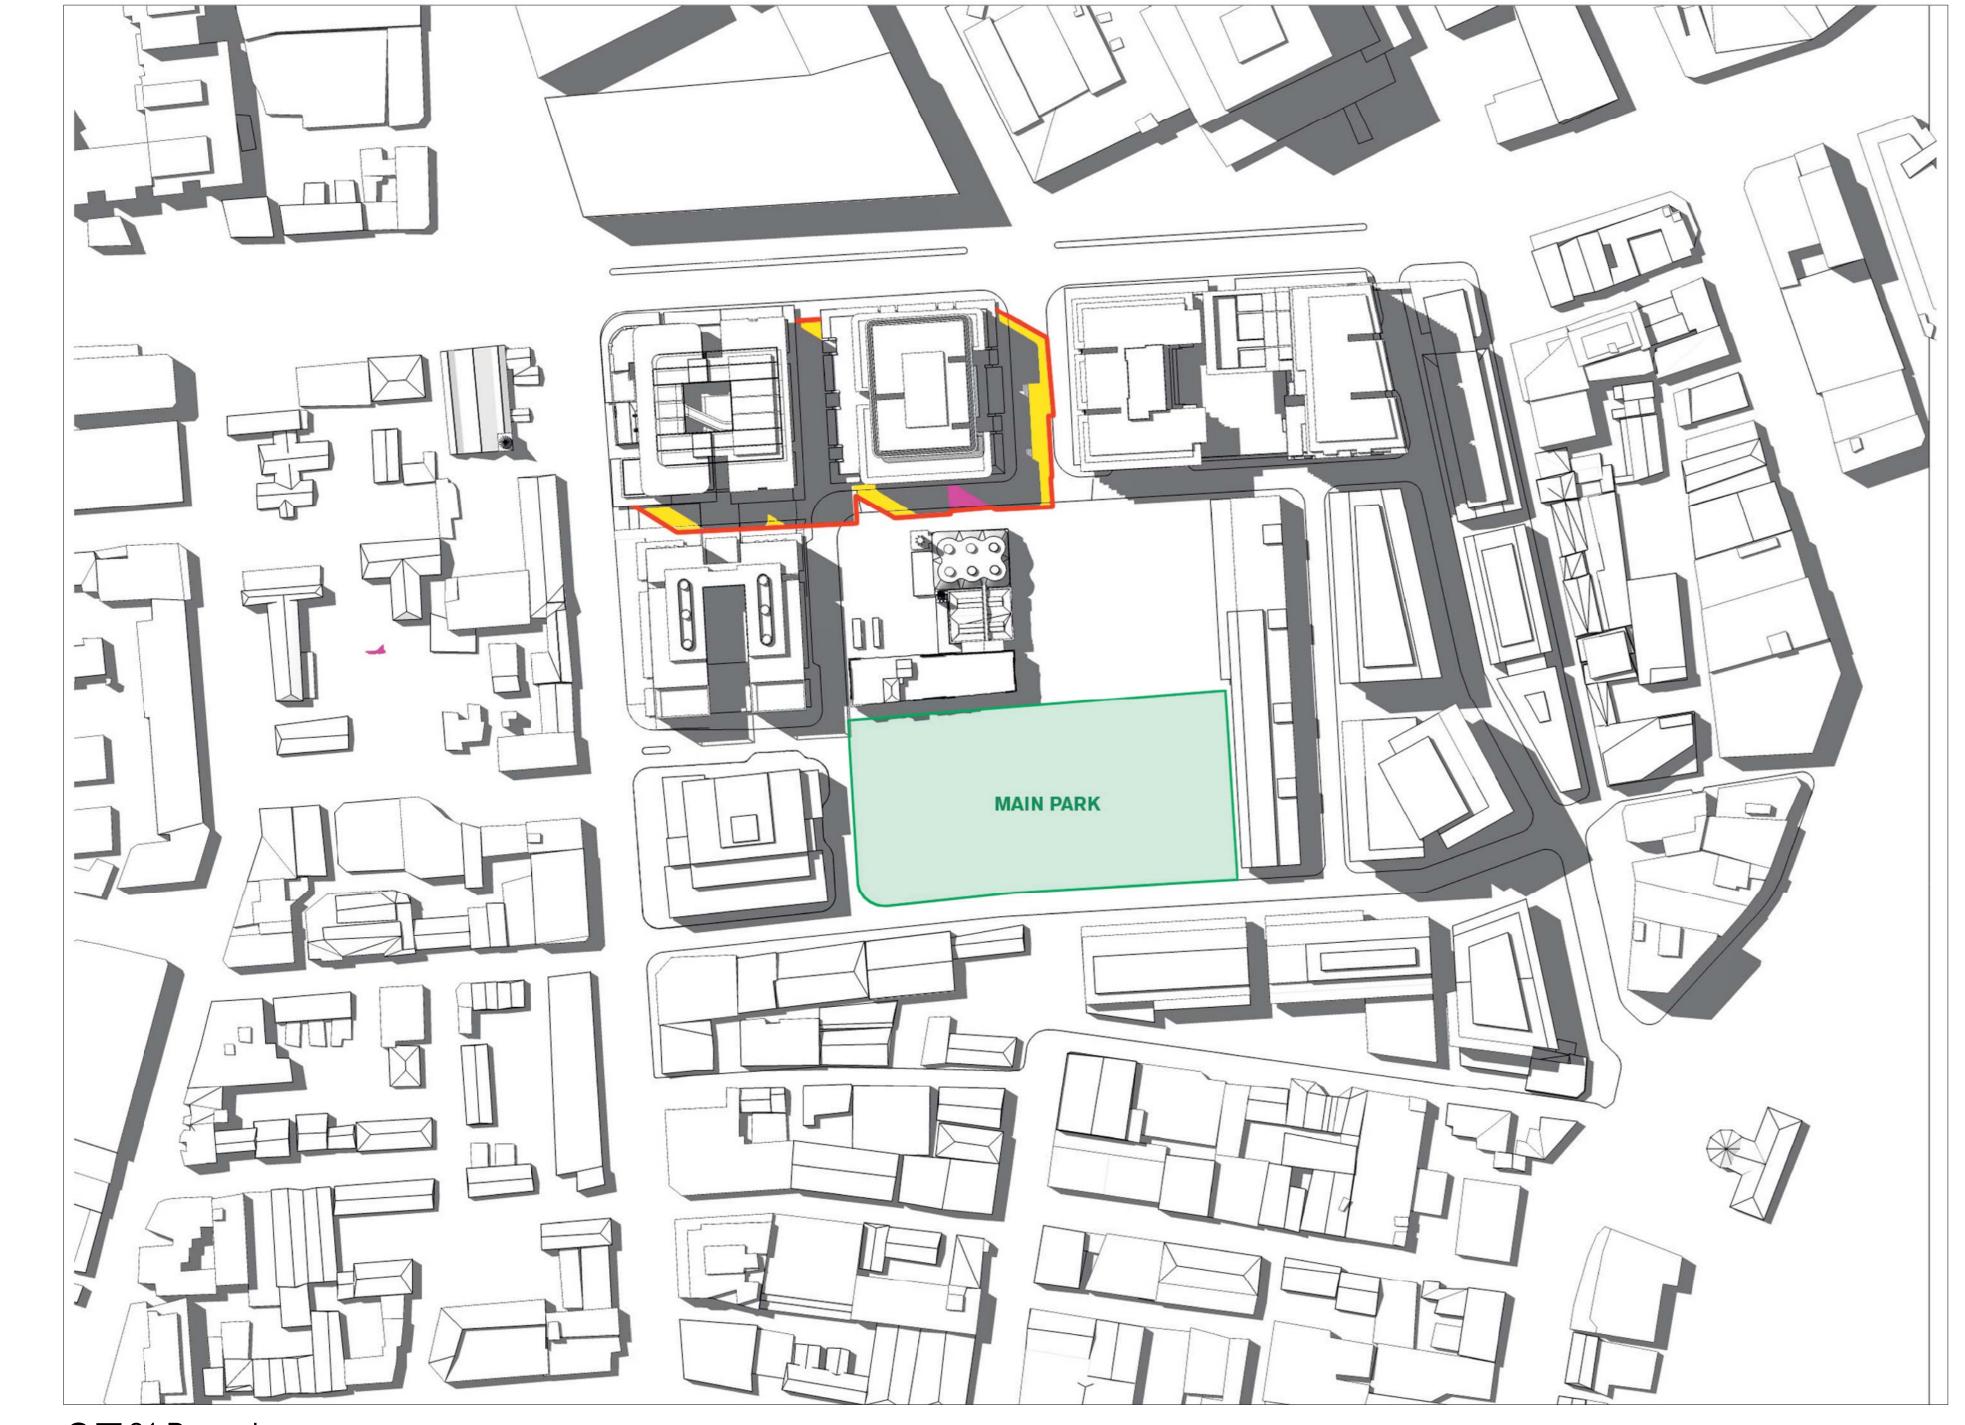

07 <u>21 December</u>



06 21 December

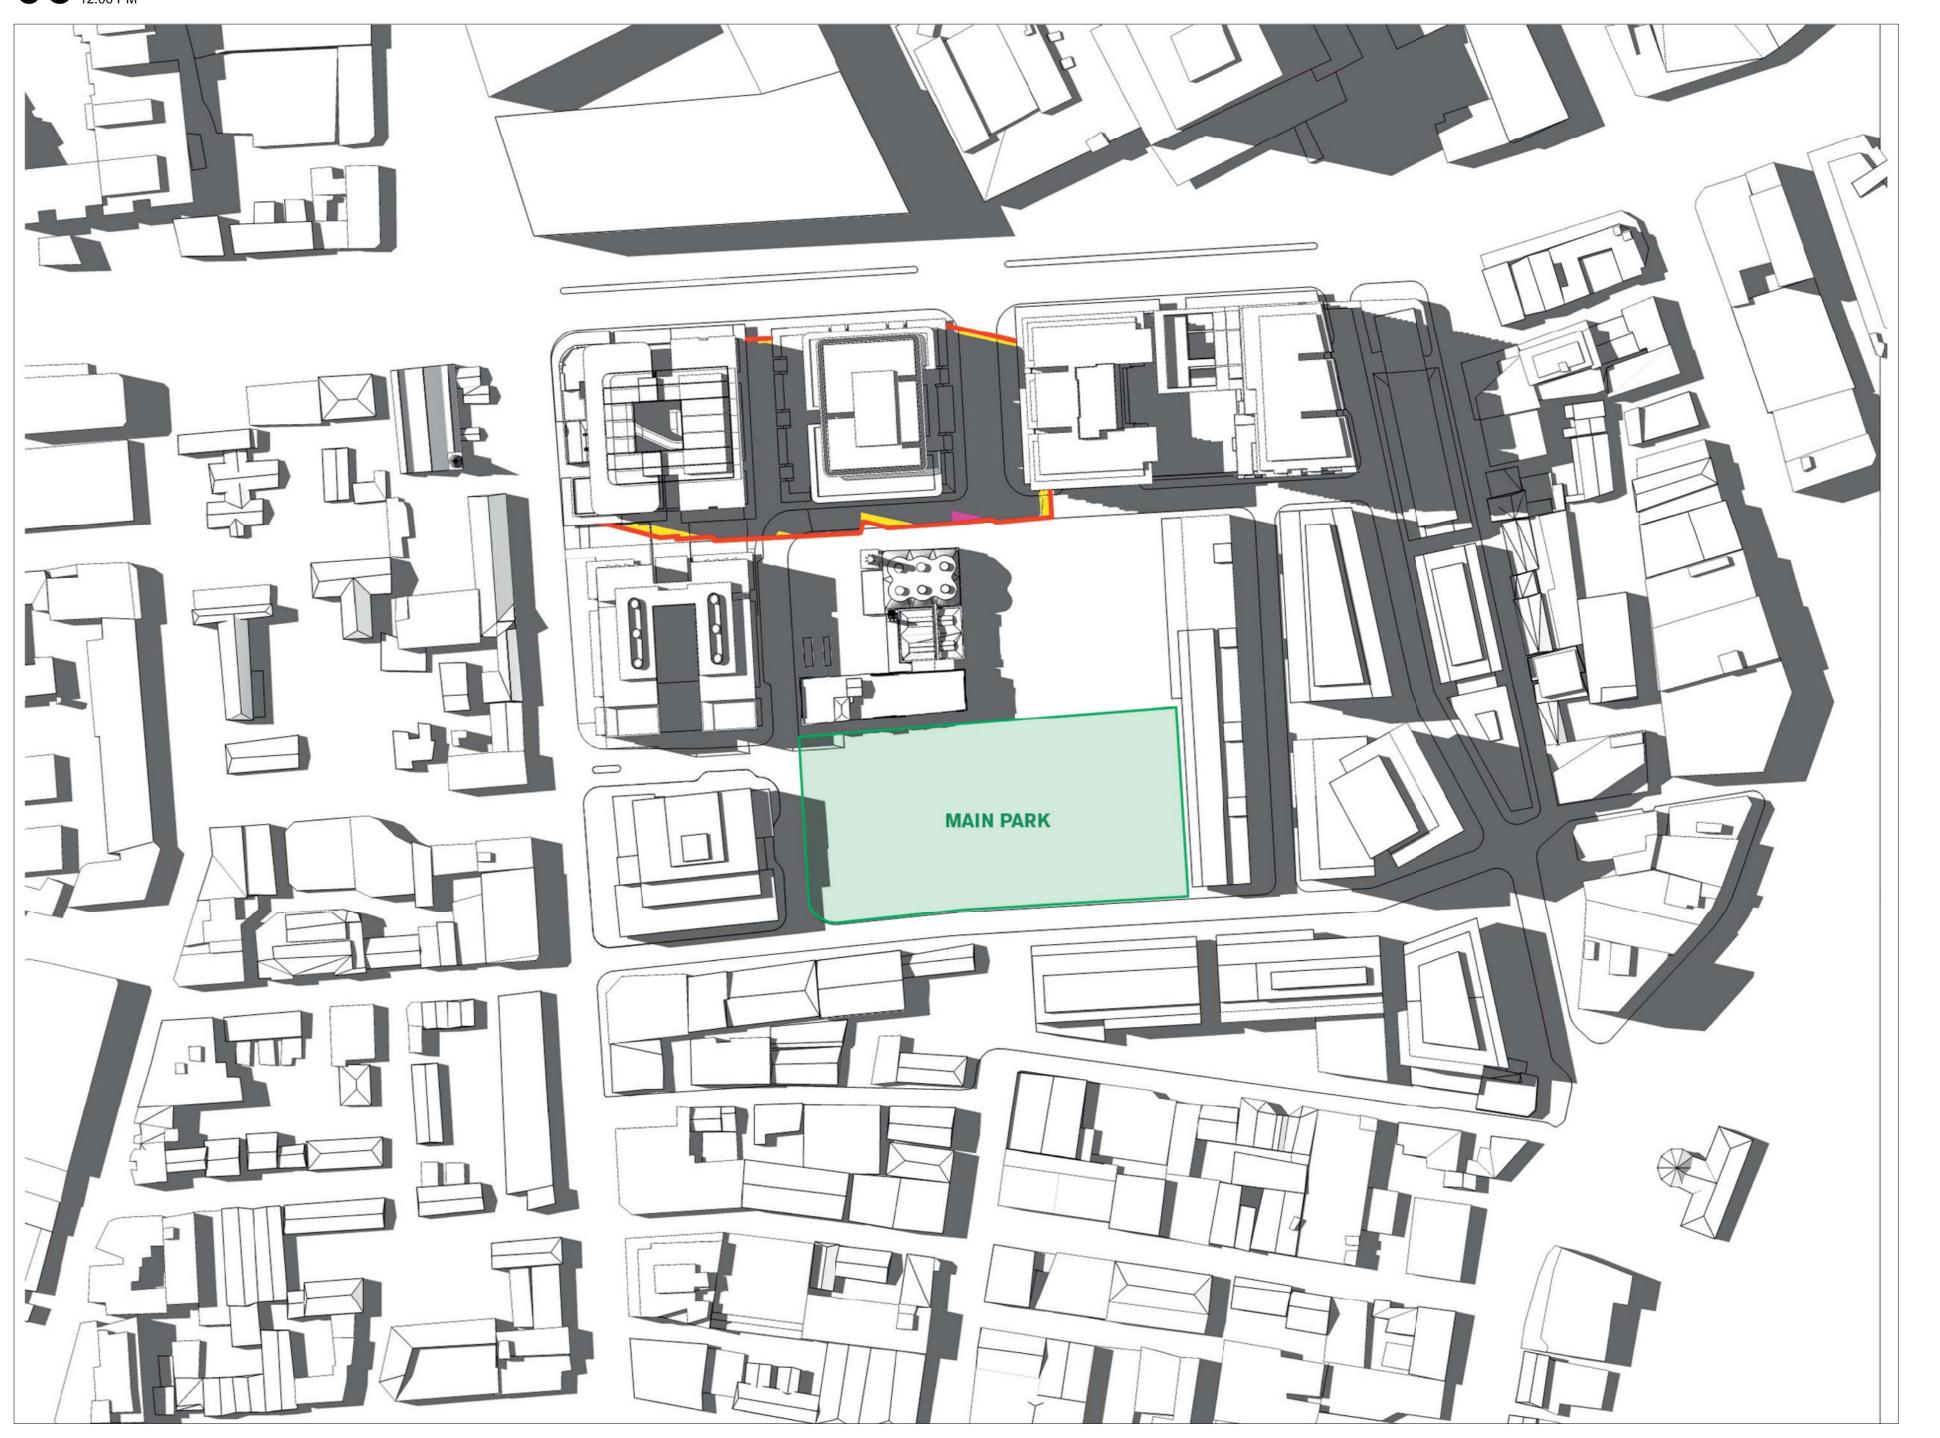

08 21 December

General Notes

1. Do not scale drawings. Dimensions govern.

2. All dimensions are in millimetres unless noted otherwise.

3. All dimensions shall be verified on site before proceeding with the work

3. All dimensions shall be verified on site before proceeding with the work.
4. Foster + Partners shall be notified in writing of any discrepancies.
5. Any areas indicated on this sheet are approximate and indicative only.


Shadow line of Concept Plan Envelope (MOD9)

6. Australian Eastern Time Zone: UTC/GMT +10 hours


Additional SUNLIGHT to masterplan in comparison to B4N-1 S75W - MP08 0253 (MOD4) application

Additional SHADOW to masterplan in comparison to B4N-1 S75W - MP08 0253 (MOD4) application

NOTE: shadow study and comparison indicative only. All areas are to be confirmed by a specialist consultant

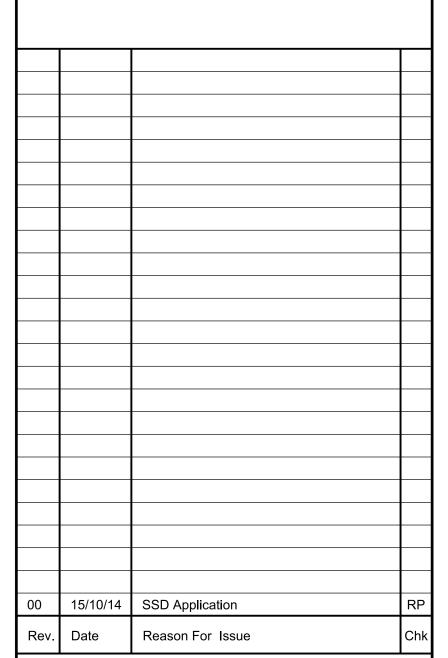

For information

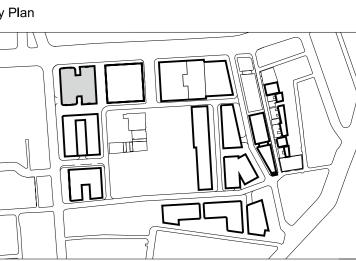

FRASERS PROPERTY

Project Frasers Broadway
20 - 102 Broadway Sydney NSW 2000

Client Frasers Broadway
L11, 488 Kent Street Sydney NSW 2000
T: 02 8823 8800 F: 02 8823 8801

Foster + Partners
Riverside, 22 Hester Road

F +44 (0)20 7738 1107

Local Collaborating Architect

London SW11 4AN T +44 (0)20 7738 0455

PTW Architects

Level 17, 9 Castlereagh St
Sydney NSW 2000 Australia
T +61 (0)2 92325877
F +61 (0)2 9221 4139
www.ptw.com.au

Block 4N Shadow Studies

Project No. Scale @ A0 Date Drawn By 2094 NTS 08/10/14 DS

Number Revision 00

15-OCT-2014 20:04

© Foster + Partners 2008

A0 sheet size