

0 1 1:200

1. Do not scale drawings. Dimensions govern.
2. All dimensions are in millimetres unless noted otherwise.
3. All dimensions shall be verified on site before proceeding with the work.
4. Foster + Partners shall be notified in writing of any discrepancies.
5. Any areas indicated on this sheet are approximate and indicative only.

	Key
	Concept Plan Envelope
	Site Boundary
	Concrete Structure
	Hotel Lobby / Restaurant / Conference
	Hotel Room
	Pool


[illegible]

00	15/10/14	SSD Application
Rev.	Date	Reason For Issue

For information

Key Plan

01

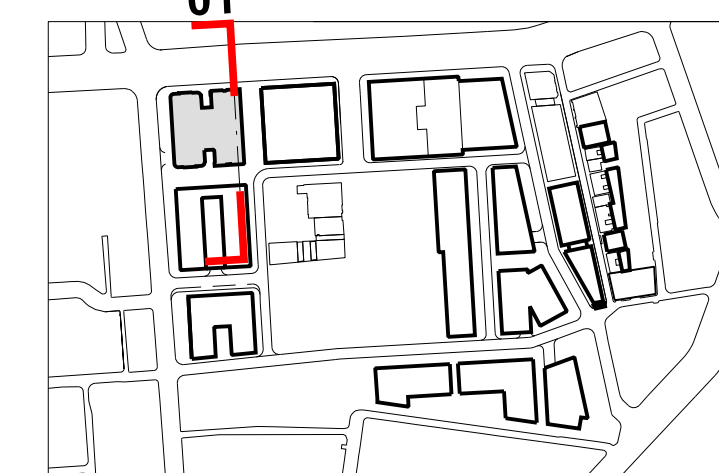

FRASERS PROPERTY

Project Frasers Broadway
20 - 102 Broadway Sydney NSW 2000

Client Frasers Broadway
L11, 488 Kent Street Sydney NSW 200
T: 02 8823 8800 F: 02 8823 8801

Architect

Foster + Partners

Riverside, 22 Hester Road
London SW11 4AN
T +44 (0)20 7738 0455
F +44 (0)20 7738 1107

Local Collaborating Architect

PTW Architects

Level 17, 9 Castlereagh St
Sydney NSW 2000 Australia
T +61 (0)2 92325877
F +61 (0)2 9221 4139
www.ptw.com.au

Block 4N
Section 01
North-South Section through Hotel

Project No. 2094	Scale @ A0 1:200	Date 03/10/14	Drawn By JE
Number PA-A4-2250			Revision 0