


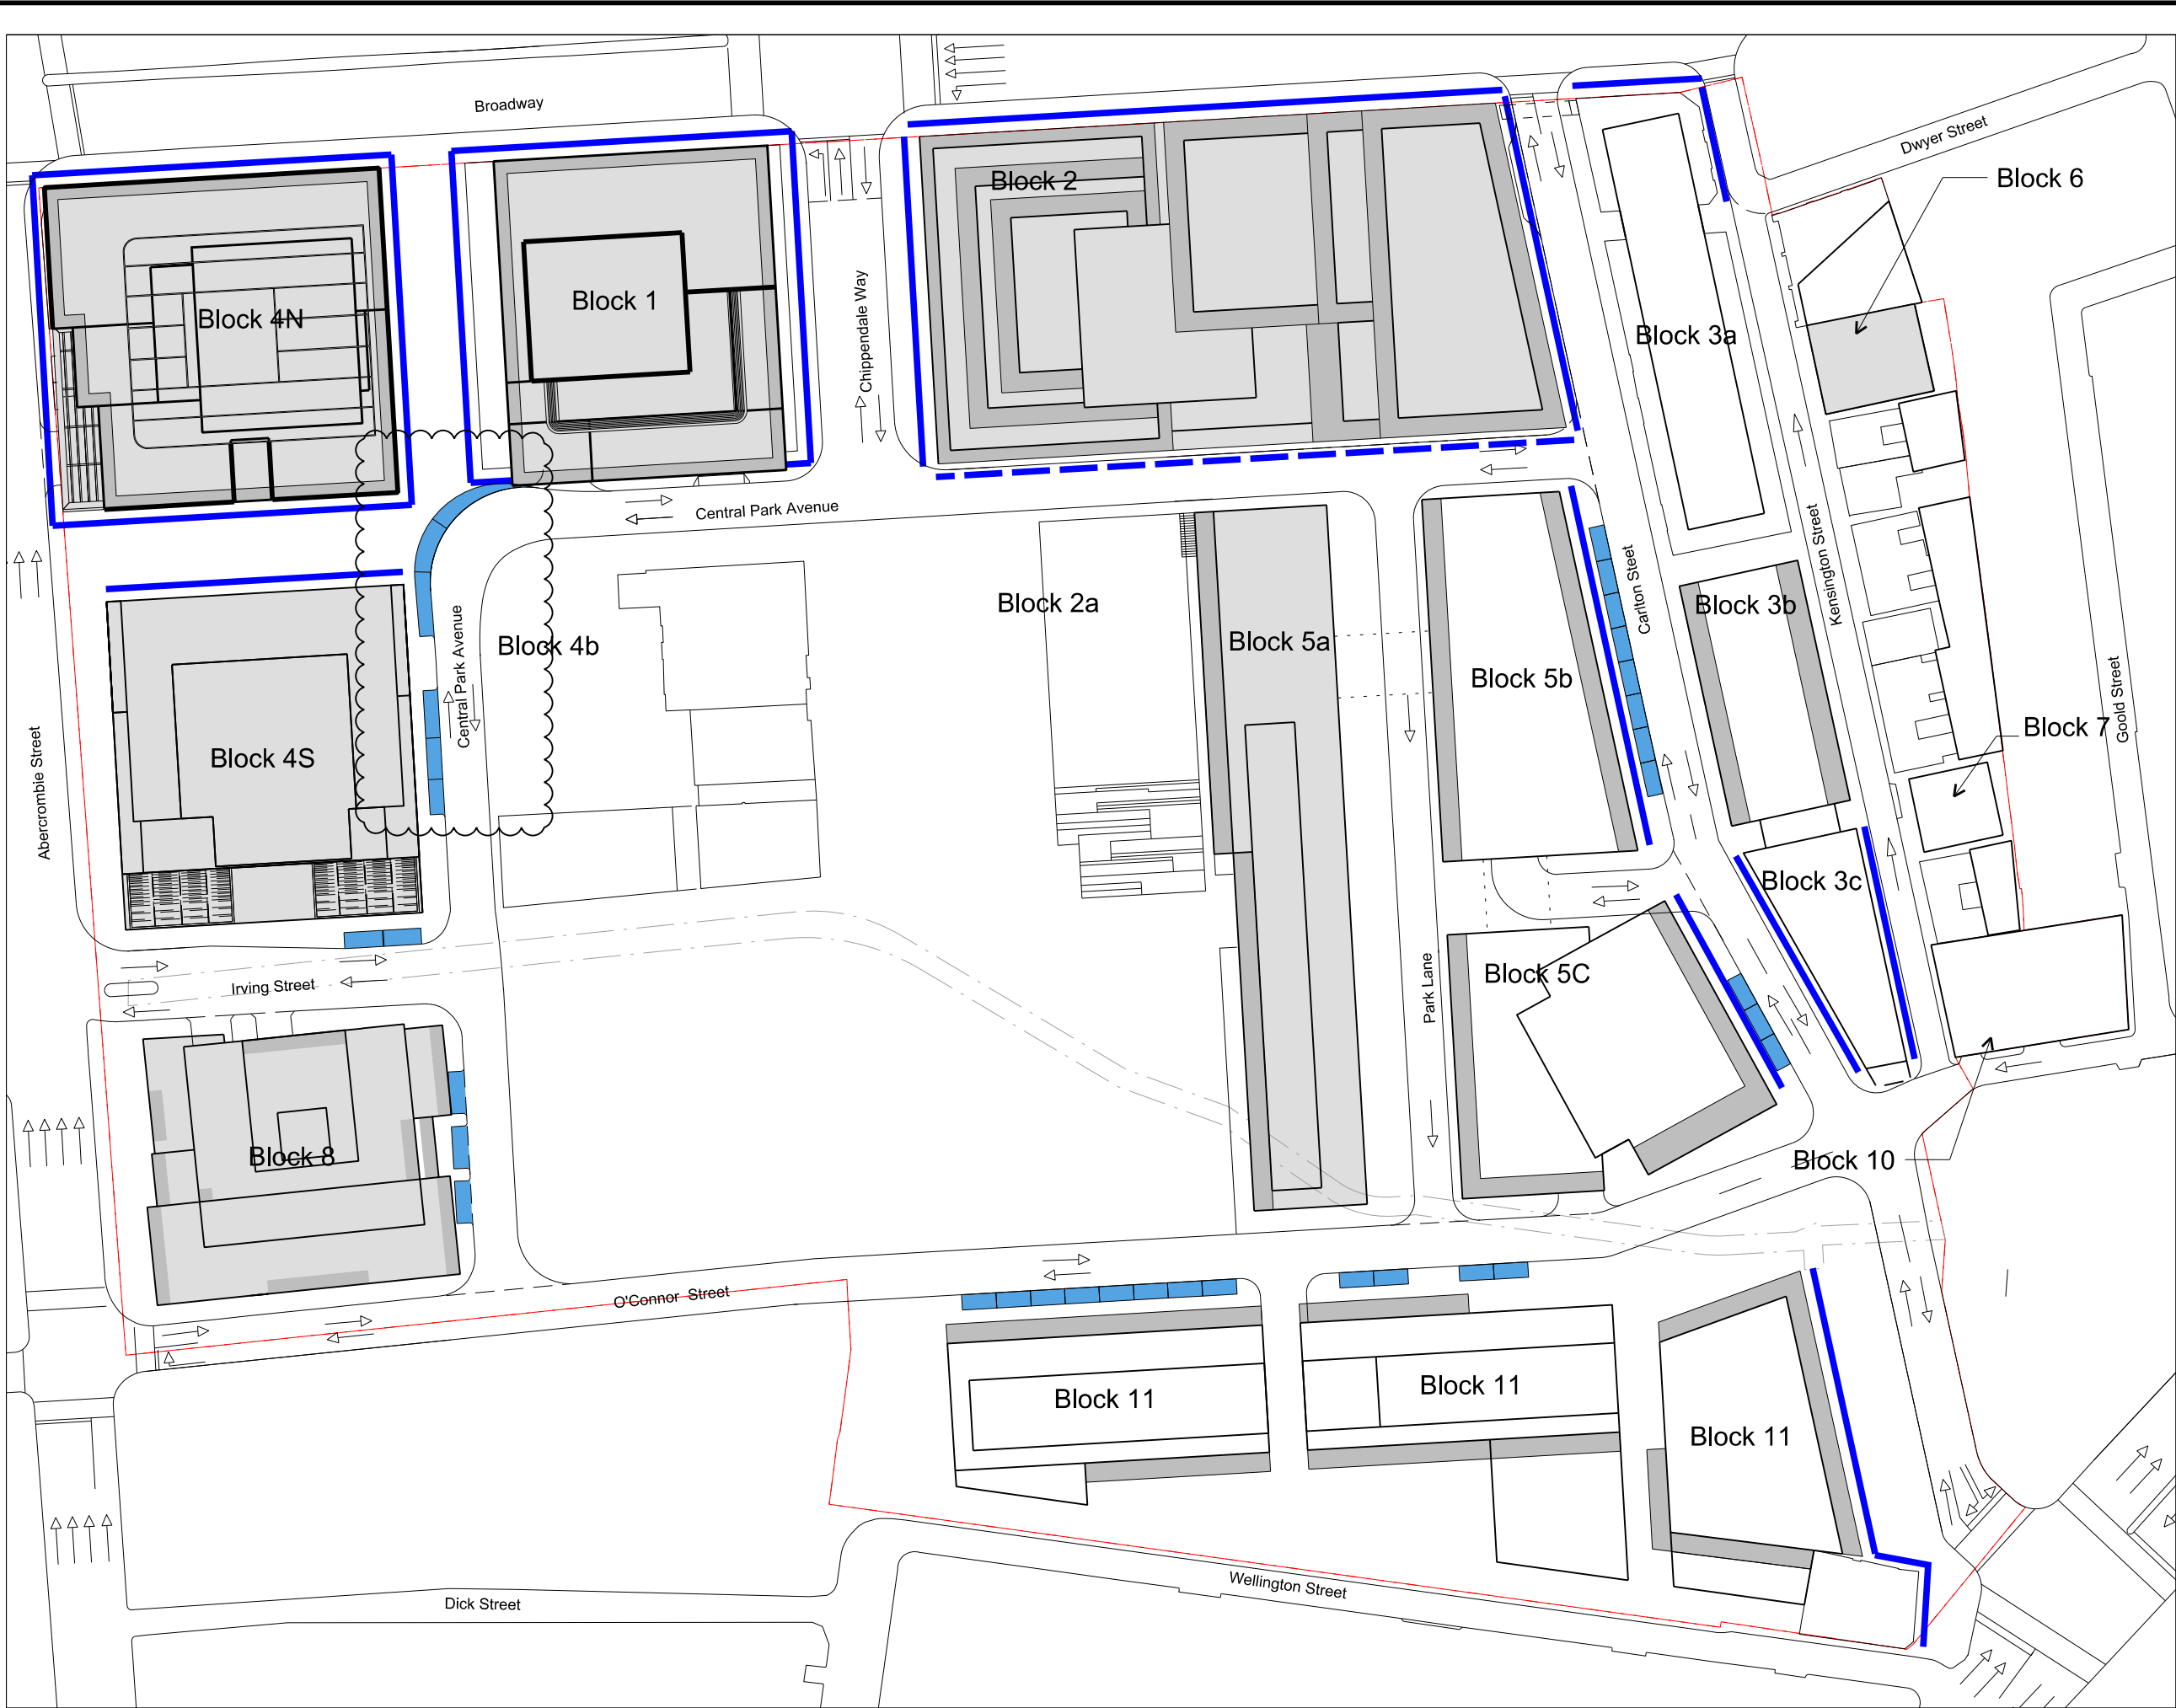

General Notes
1. Do not scale drawings. Dimensions govern.
2. All dimensions are in meters unless noted otherwise.
3. All dimensions shall be verified on site before proceeding work.
4. Foster + Partners shall be notified in writing of any discrepancies.

09	19/12/12	S75W Amendments (MOD 8)	RP
08	04/12/08	Submission DoP	
07	15/10/08	Submission DoP	
06	14/10/08	Submission DoP	
05	27/05/08	Submission amended DoP	
04	15/05/08	Submission DoP	
03	07/05/08	Submission amended CP	
02	30/04/08	Submission amended CP	
01	21/04/08	Submission amended concept plan	

12	18/06/15	S75W Amendments (MOD10) revision	RP
11	10/11/14	S75W Amendments (MOD 10)	RP
10	23/01/14	S75W Amendments (MOD 9)	RP

Rev.	Date	Reason For Issue	Clk
------	------	------------------	-----




Notes	
	Awnings
	Arcade
	Balcony zone/ Articulated facade zone
	Maximum building envelope
	Development boundary

Project Frasers Broadway
20 - 102 Broadway Sydney NSW 2000
Client Frasers Broadway
L11, 488 Kent Street Sydney NSW 2000
T: 02 8823 8800 F: 02 8823 8801

Foster + Partners
Riverside, 22 Hester Road
London SW11 4AN
T +44 (0)20 7738 0455
F +44 (0)20 7738 1107

Title
Concept Plan
Awnings, Balconies

Project No.	Scale @ A3 1:1000	Date 14/03/08	Drawn By
Number A-1259		Revision 12	

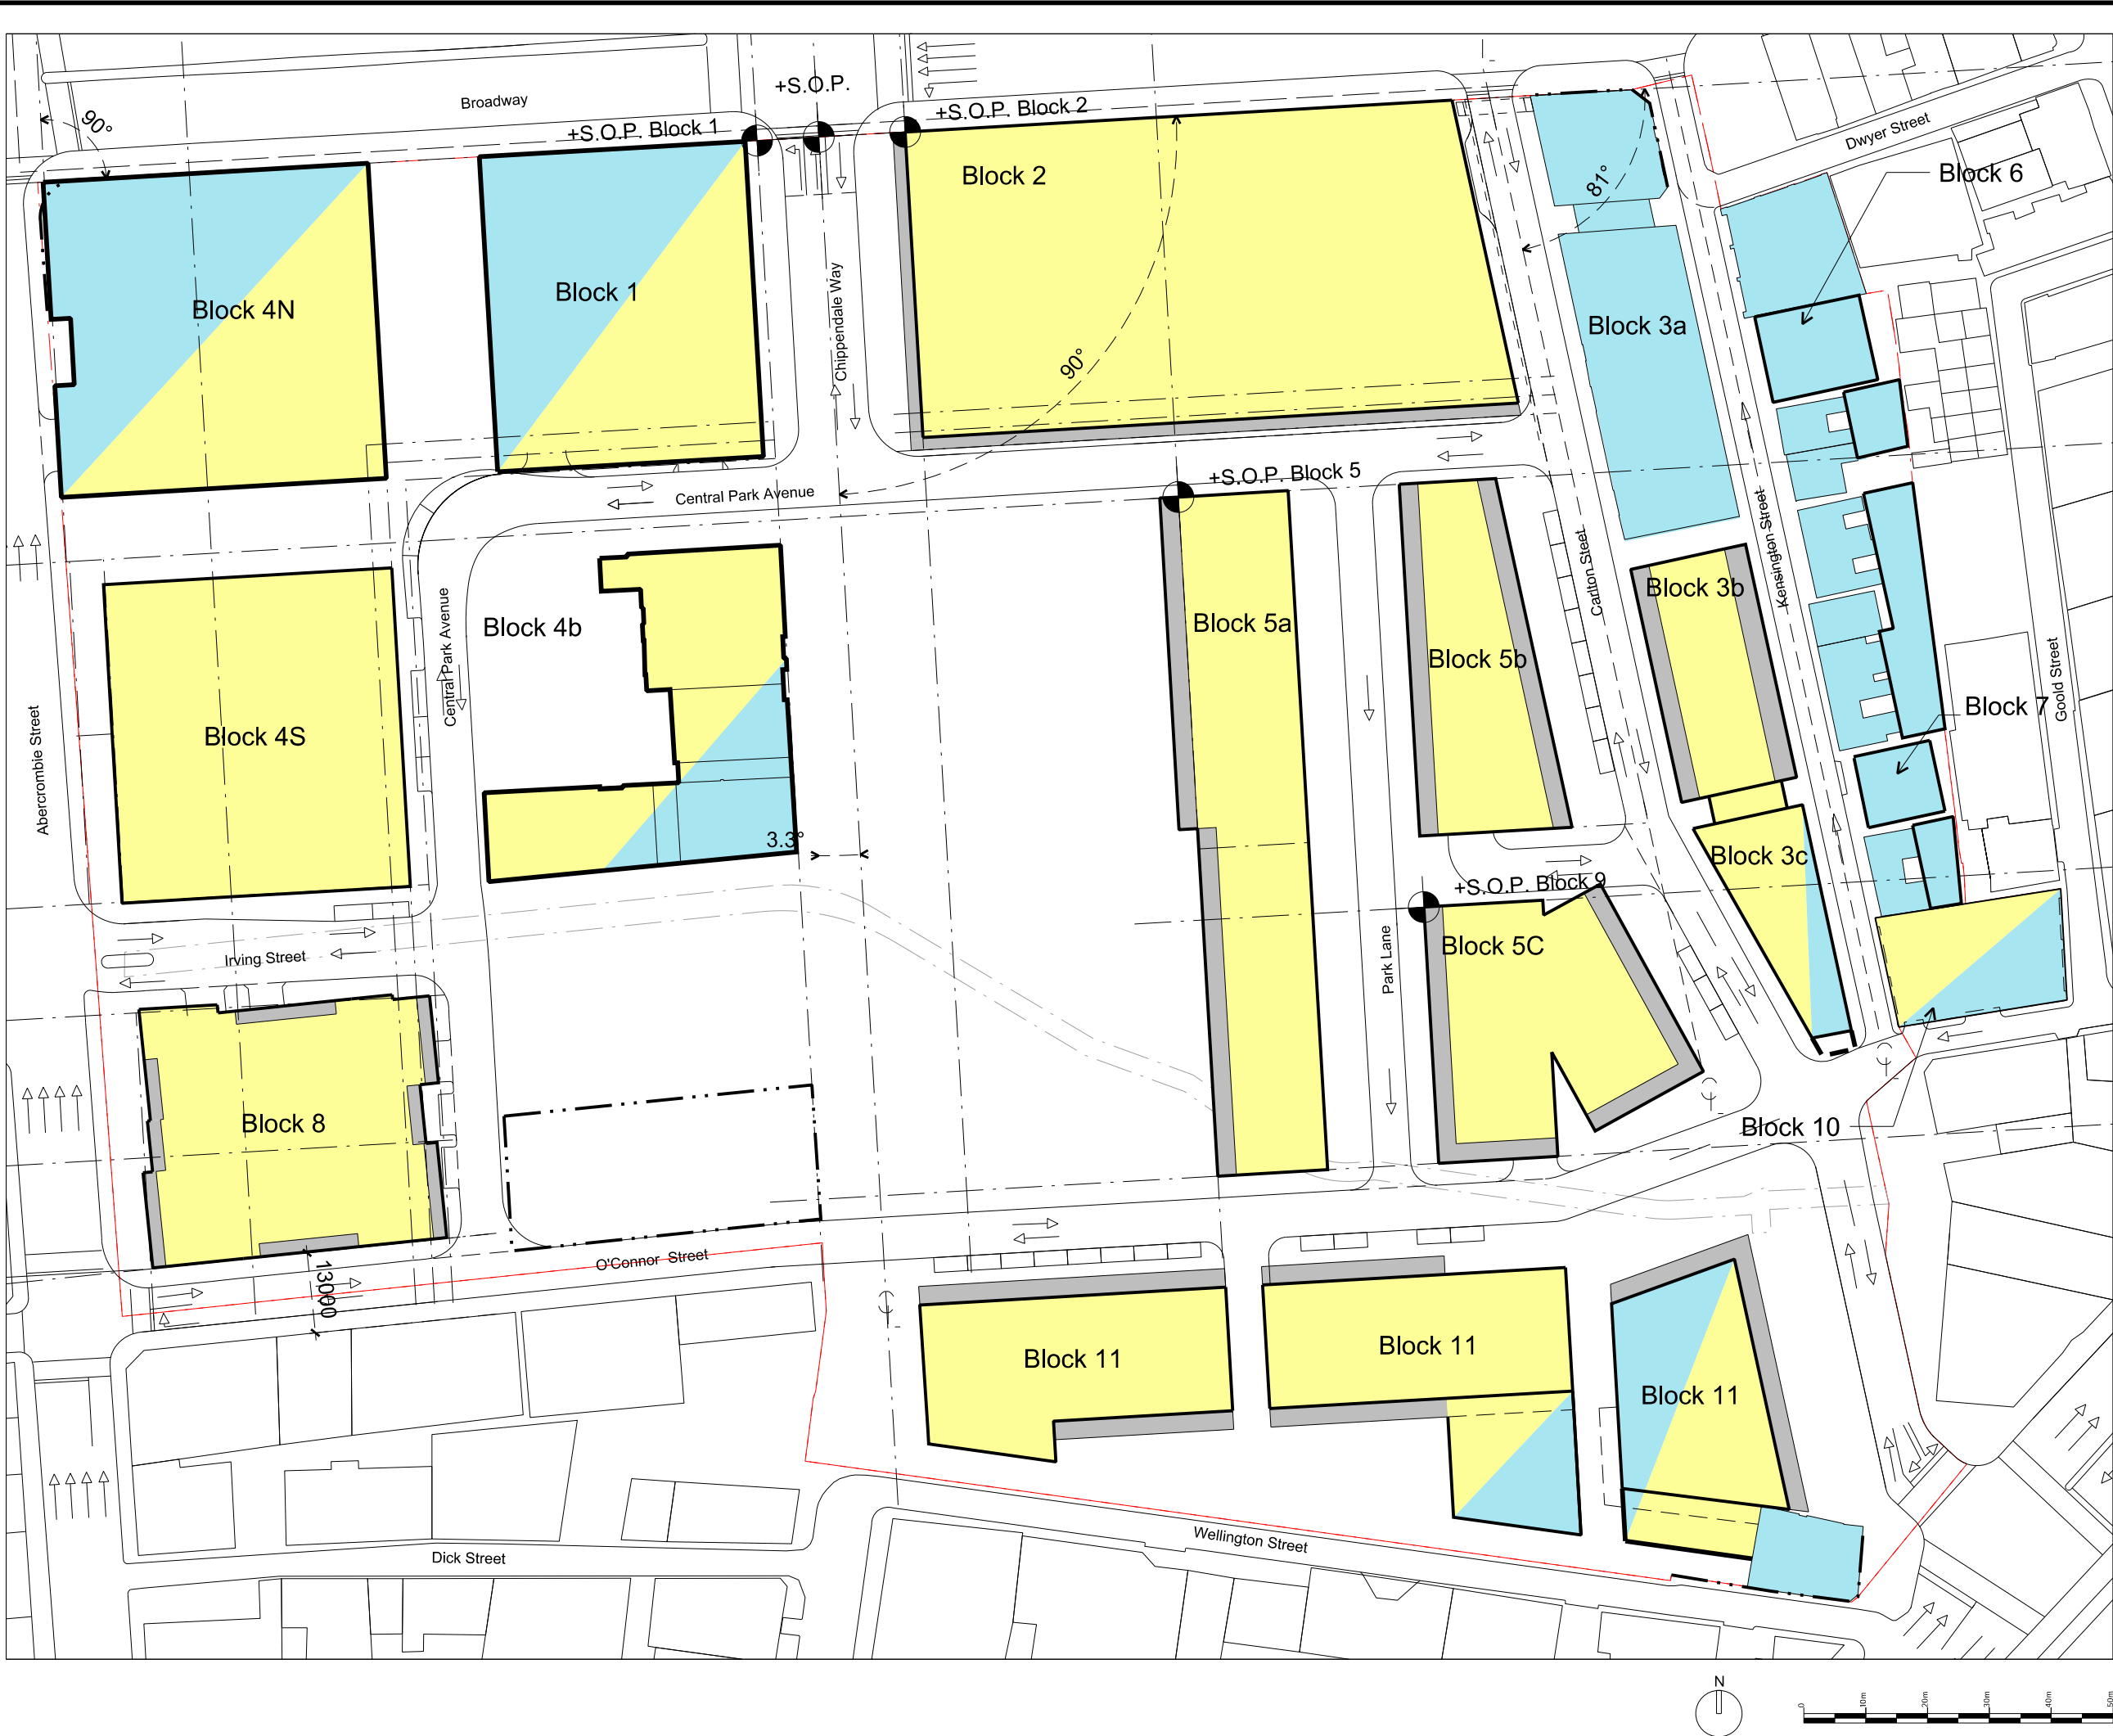

General Notes			
1. Do not scale drawings. Dimensions govern.			
2. All dimensions are in meters unless noted otherwise.			
3. All dimensions shall be verified on site before proceeding work.			
4. Foster + Partners shall be notified in writing of any discrepancies.			

09	04/12/08	Submission DoP	
08	15/10/08	Submission DoP	
07	14/10/08	Submission DoP	
06	04/07/08	Submission DoP, Block 3+10 amended	
05	27/05/08	Submission amended DoP	
04	15/05/08	Submission DoP	
03	07/05/08	Submission amended CP	

14	18/06/15	S75W Amendments (MOD 10) revision	RP
13	10/11/14	S75W Amendments (MOD 10)	RP
12	23/01/14	S75W Amendments (MOD 9)	RP
11	24/01/13	MP06_0171 S75W MOD 8 Clarifications	ML
10	19/12/12	S75W Amendments (MOD 8)	RP

Rev.	Date	Reason For Issue	Issue	CK
------	------	------------------	-------	----



Notes	
	Residential Zone
	Commercial Zone
	Balcony Zone/ Articulated Facade Zone
	Development Boundary
	Indicative Building Development

Project	Fraser's Broadway 20 - 102 Broadway Sydney NSW 2000
Client	Fraser's Broadway L11, 488 Kent Street Sydney NSW 2000 T: 02 8823 8800 F: 02 8823 8801

Foster + Partners
Riverside, 22 Hester Road
London SW11 4AN
T +44 (0)20 7738 0455
F +44 (0)20 7738 1107

Title
**Concept Plan
Indicative Land Use
Typical floor
(Generally Level 04)**

Project No.	Scale @ A3	Date	Drawn By
	1:1000	14/03/08	
Number			Revision
A-1274			14