

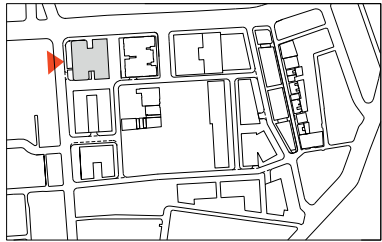
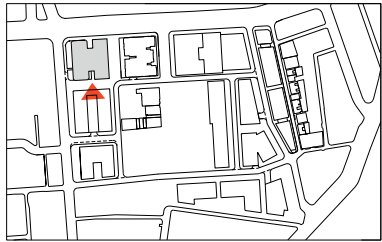


Façade Design

Revised Podium Façade Design - Proposed Elevations

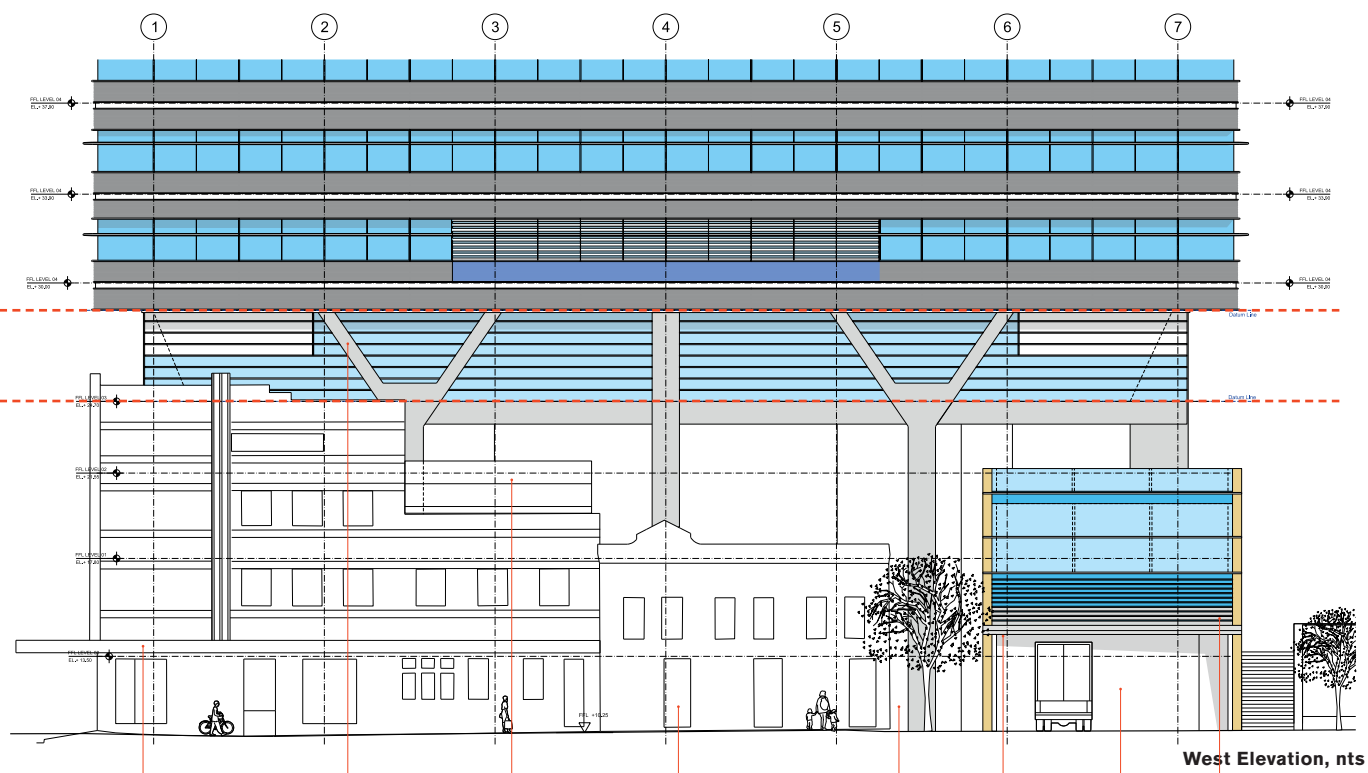

City Datum Lines as set by the Masterplan

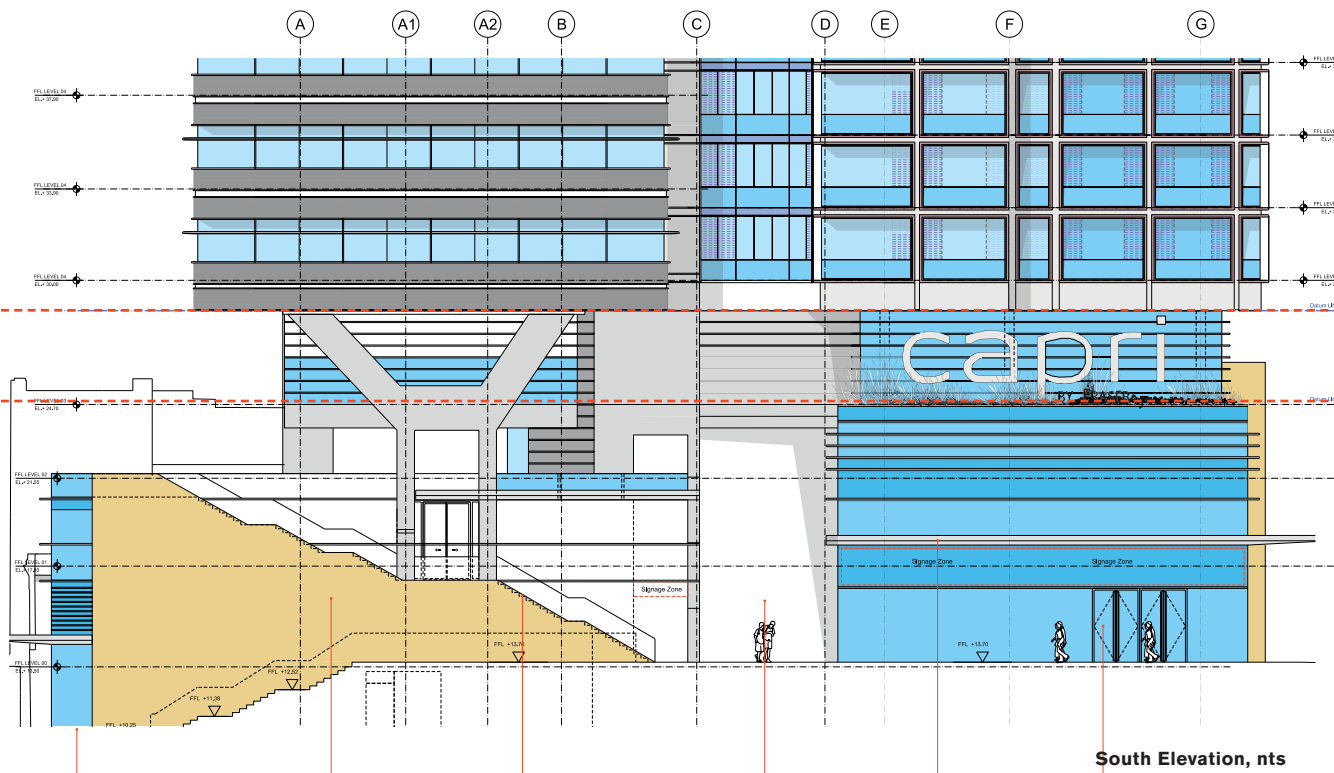

Carpark Entrance on Abercrombie Street

stone clad fin wall

Main Entrance to Residential, Childcare and Commercial lobbies

Alternative entrance to Hotel Lobby

Stair to roof terrace

Awning above Hotel Lobby

Existing Heritage Pub

Staircase and lift to Heritage Pub Roof terrace

Street entrance to back of Heritage Buildings

Carpark Entrance on Abercrombie

Transfer structure


Existing Heritage Buildings

Awning

MEP zone with metal louvers


Façade Design

Revised Tower Façade Design - Cladding Typologies

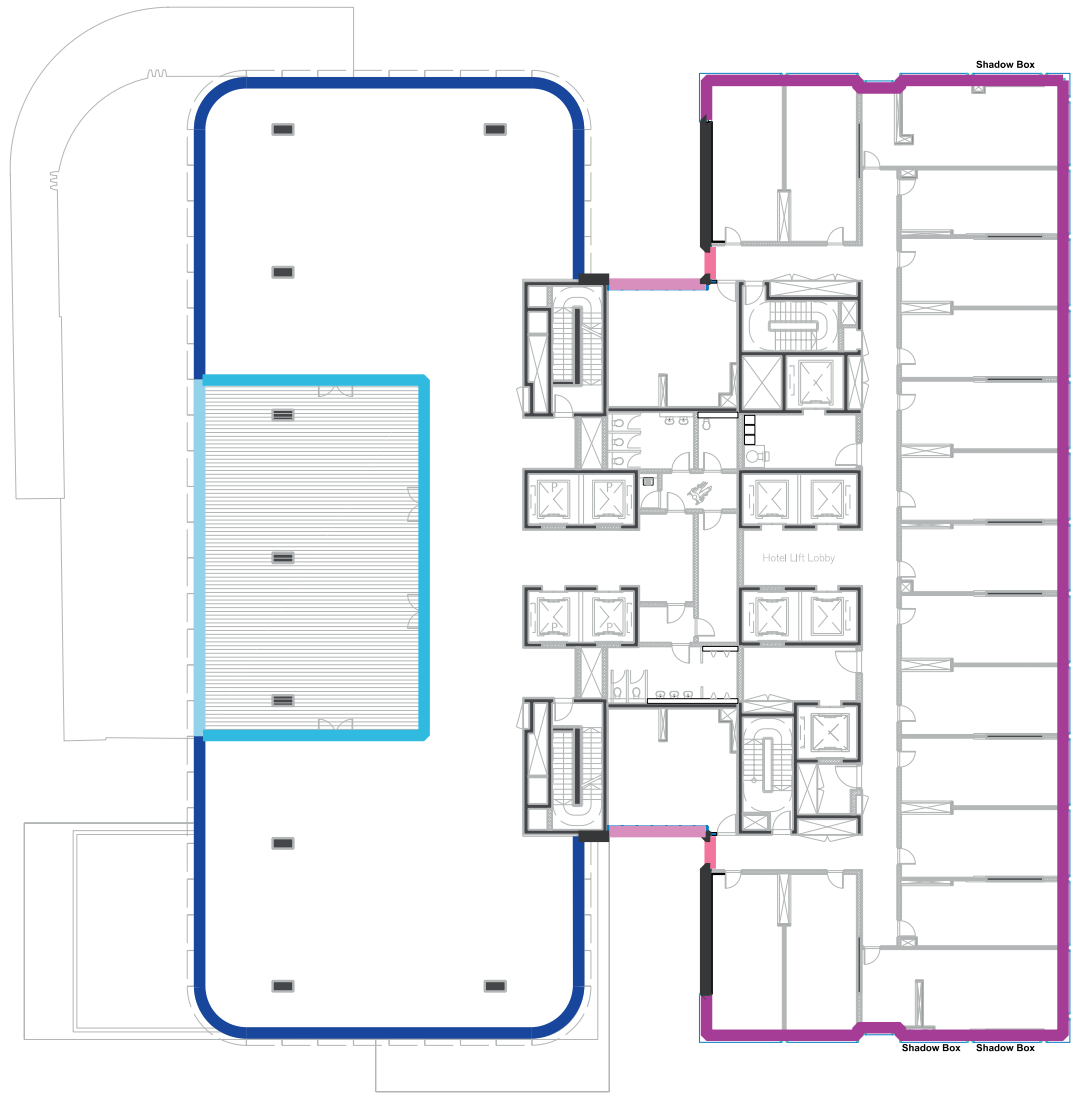

Typical Tower Level, nts

- 88m - Typical Childcare
 - 19m
 - 41.9m
 - 94.1 m
 - 3.7 m
 - 10.1 m
 - 16.4 m
- O1 Office / Childcare Typical
O2 Childcare Terrace
O3 Childcare Internal Glazing
H1 Hotel Typical
H2 Hotel Corridor
H3 Hotel Rooms Slot
S Solid - Exposed Concrete

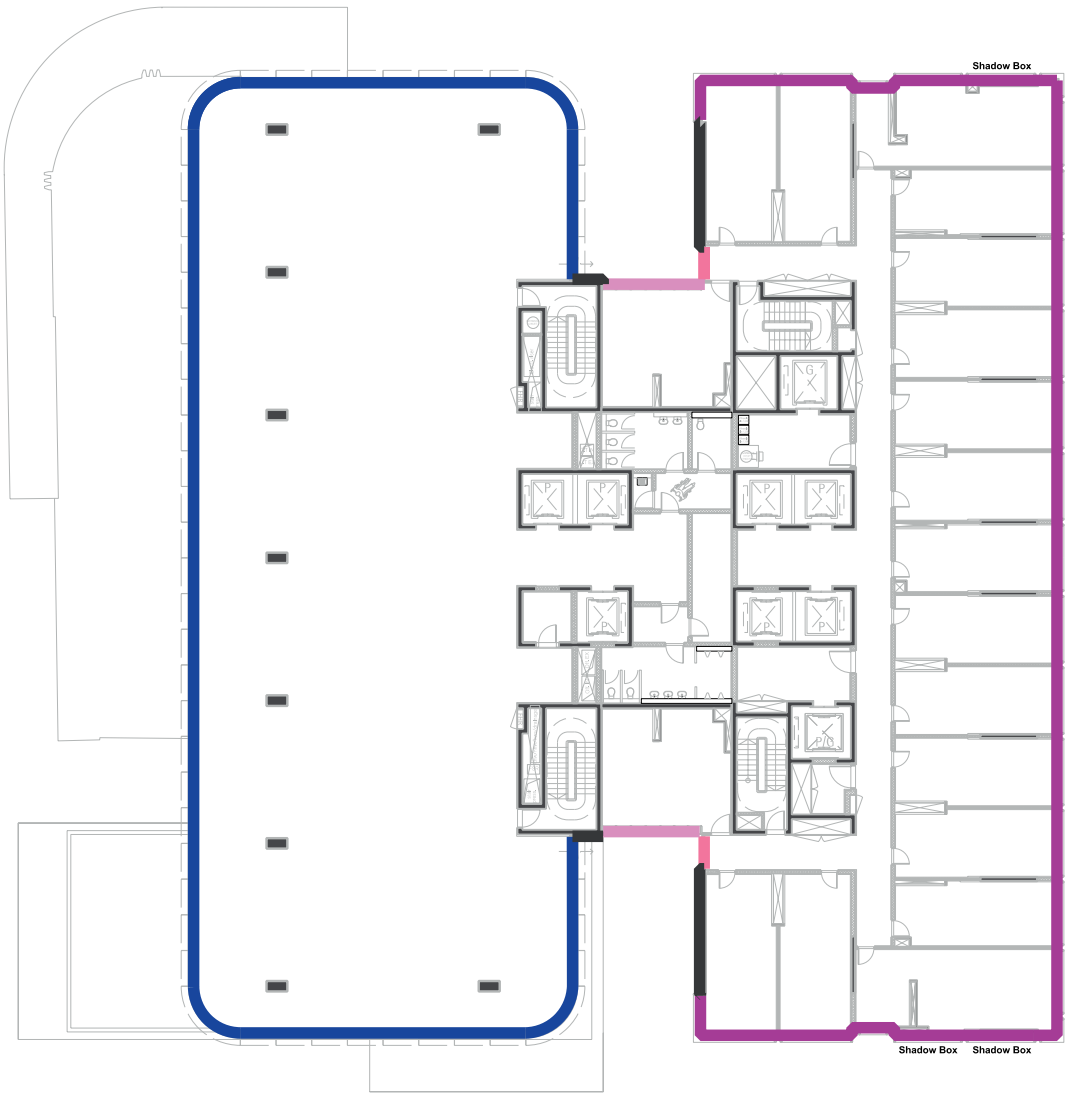

- 107m - Typical Office
 - 94.1 m
 - 3.7 m
 - 10.1 m
 - 16.4 m
- O1 Typical Office / Childcare
O2 Childcare Terrace
O3 Childcare Internal Glazing
H1 Typical Hotel
H2 Hotel Corridor
H3 Hotel Rooms Slot
S SOLID