


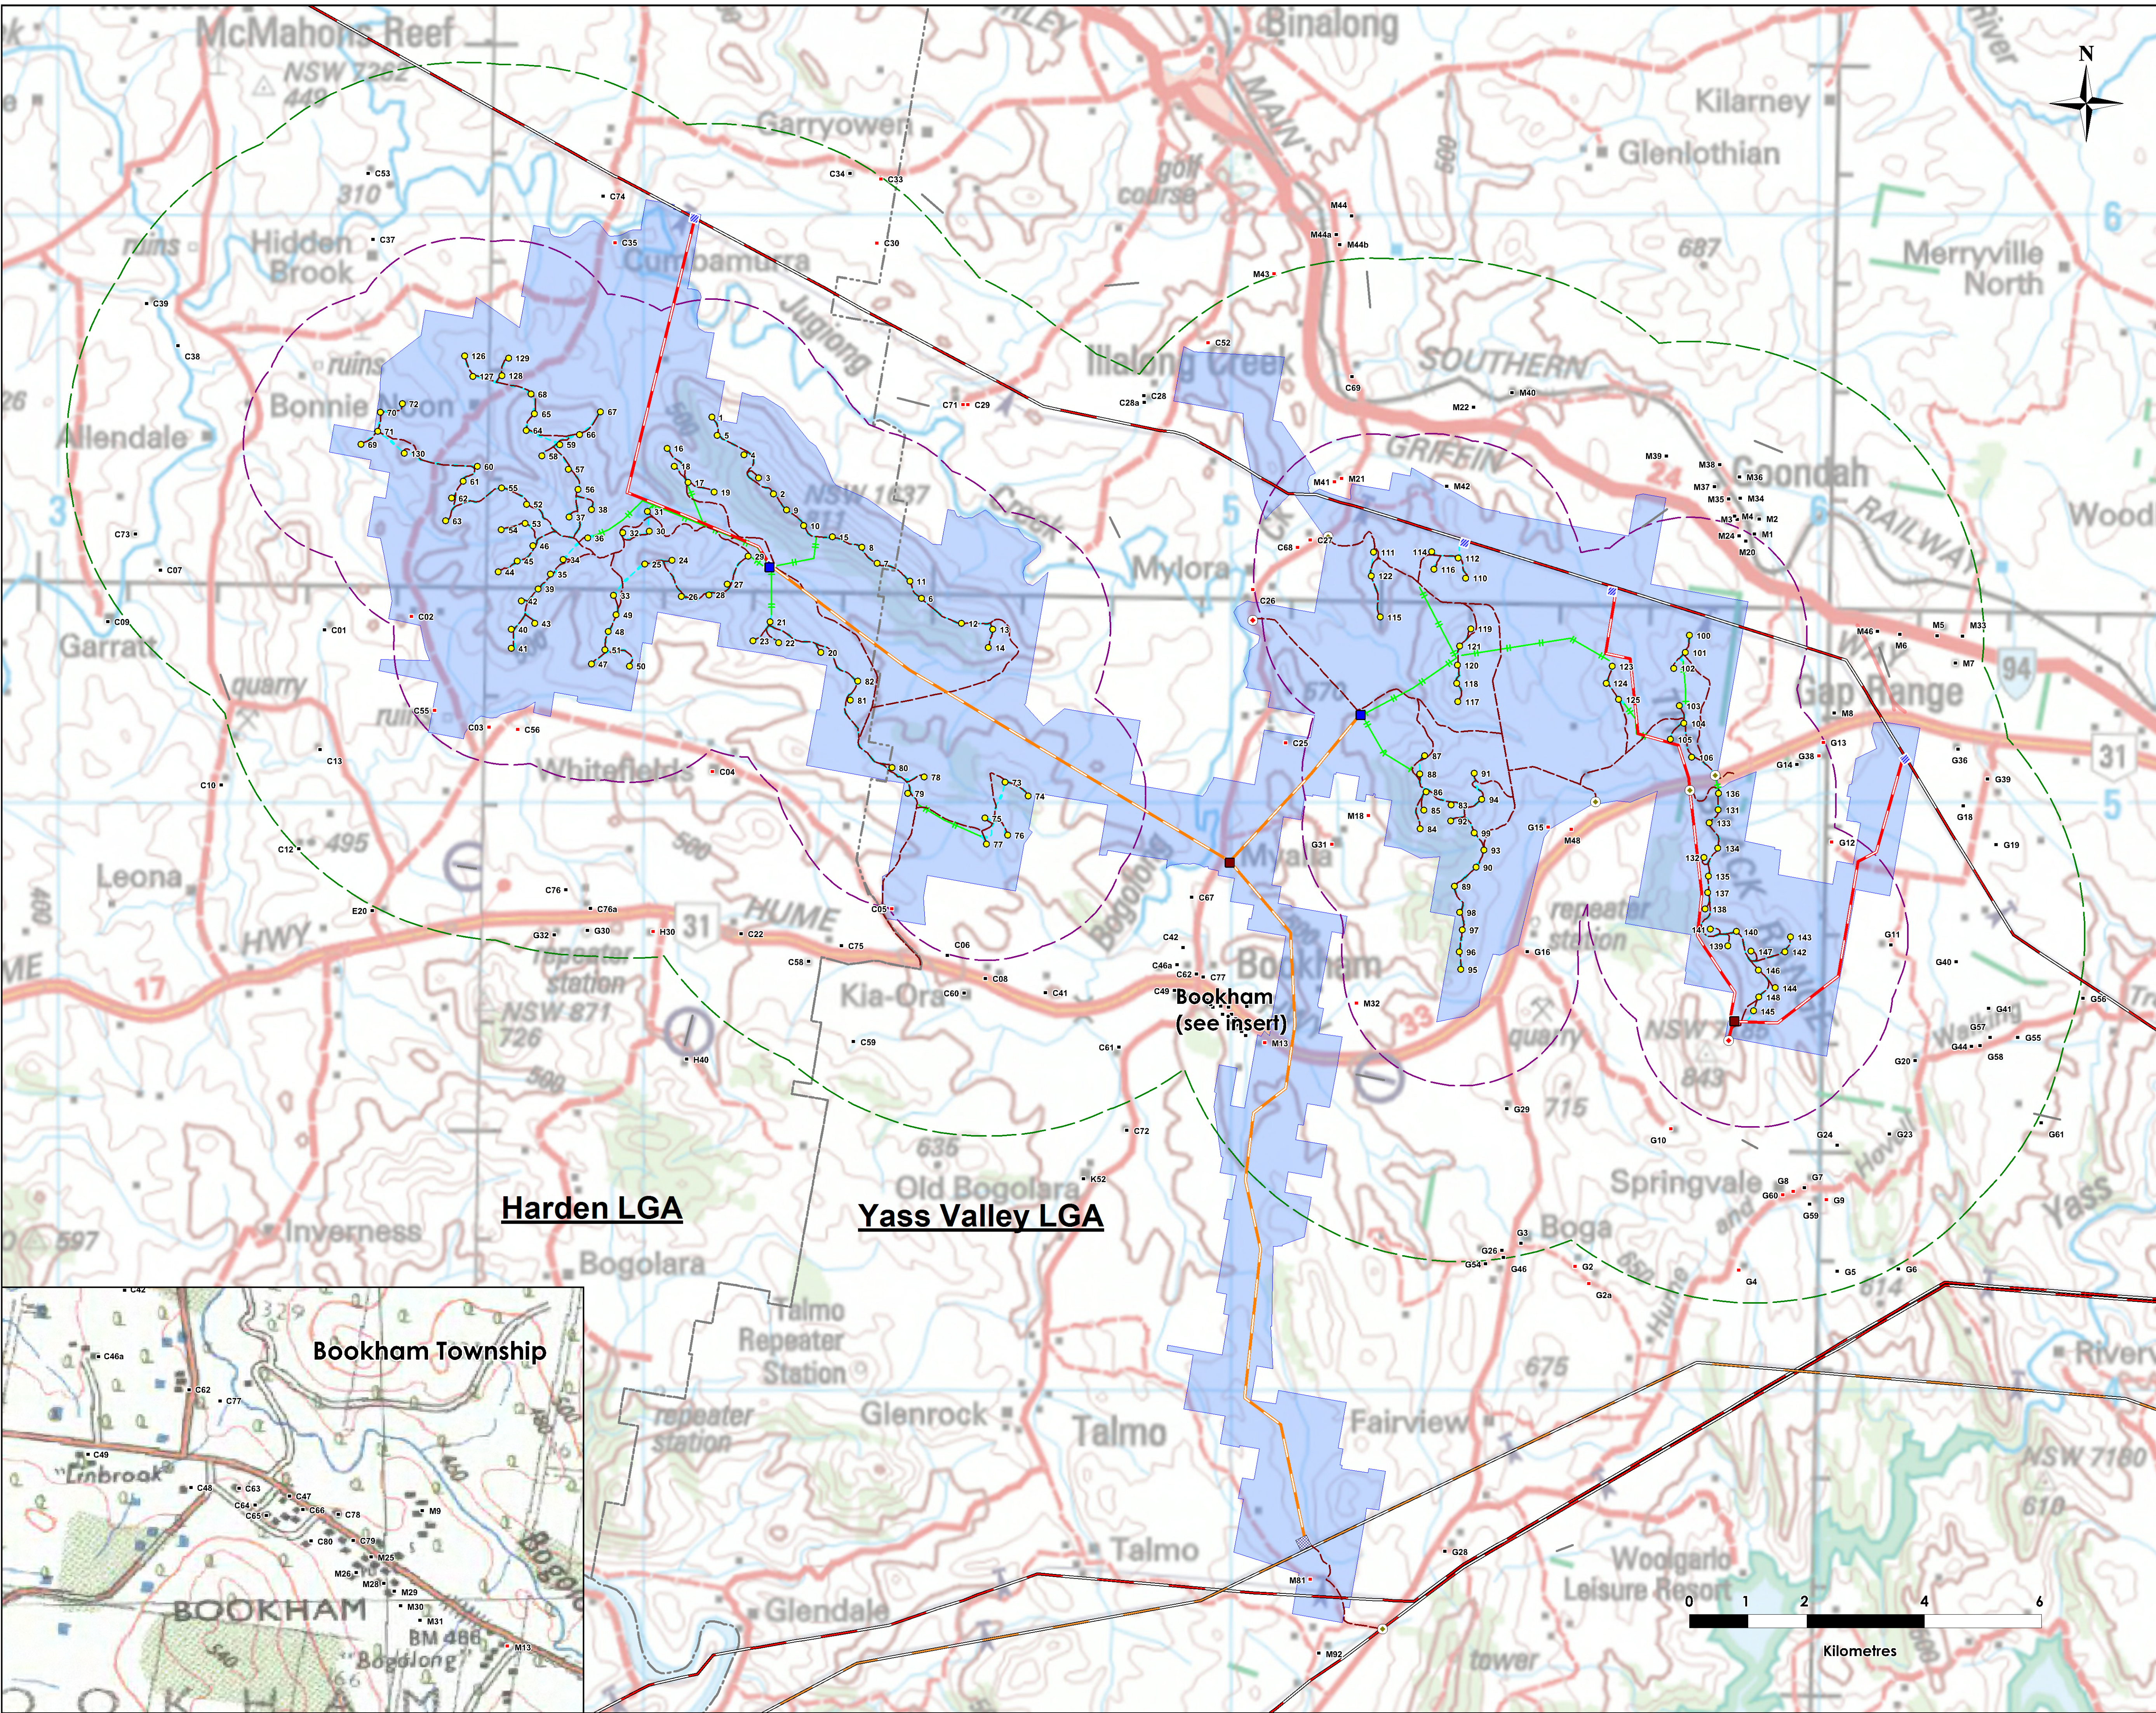

- LEGEND
- Yass Valley Wind Farm
 - Proposed wind turbine
 - 2 km wind turbine buffer
 - 5 km wind turbine buffer
 - Proposed overhead powerline
 - Alternative overhead powerline
 - Proposed switchyard
 - Alternative switchyard
 - Proposed substation
 - Alternative substation
 - Existing 330 kV transmission line
 - Existing 132 kV transmission line
 - Proposed overhead electrical reticulation
 - Proposed underground electrical reticulation
 - Proposed access track
 - Primary site access
 - Secondary site access
 - Airstrip
 - Involved residence
 - Uninvolved residence
 - Local Government Area boundary

EPURON

PROJECT

Yass Valley Wind Farm

TITLE

Preferred Project &
Submissions Report -
Proposed Layout

SCALE

1:50,000 at A1

DATE

22/07/13

DRAWN

MK