


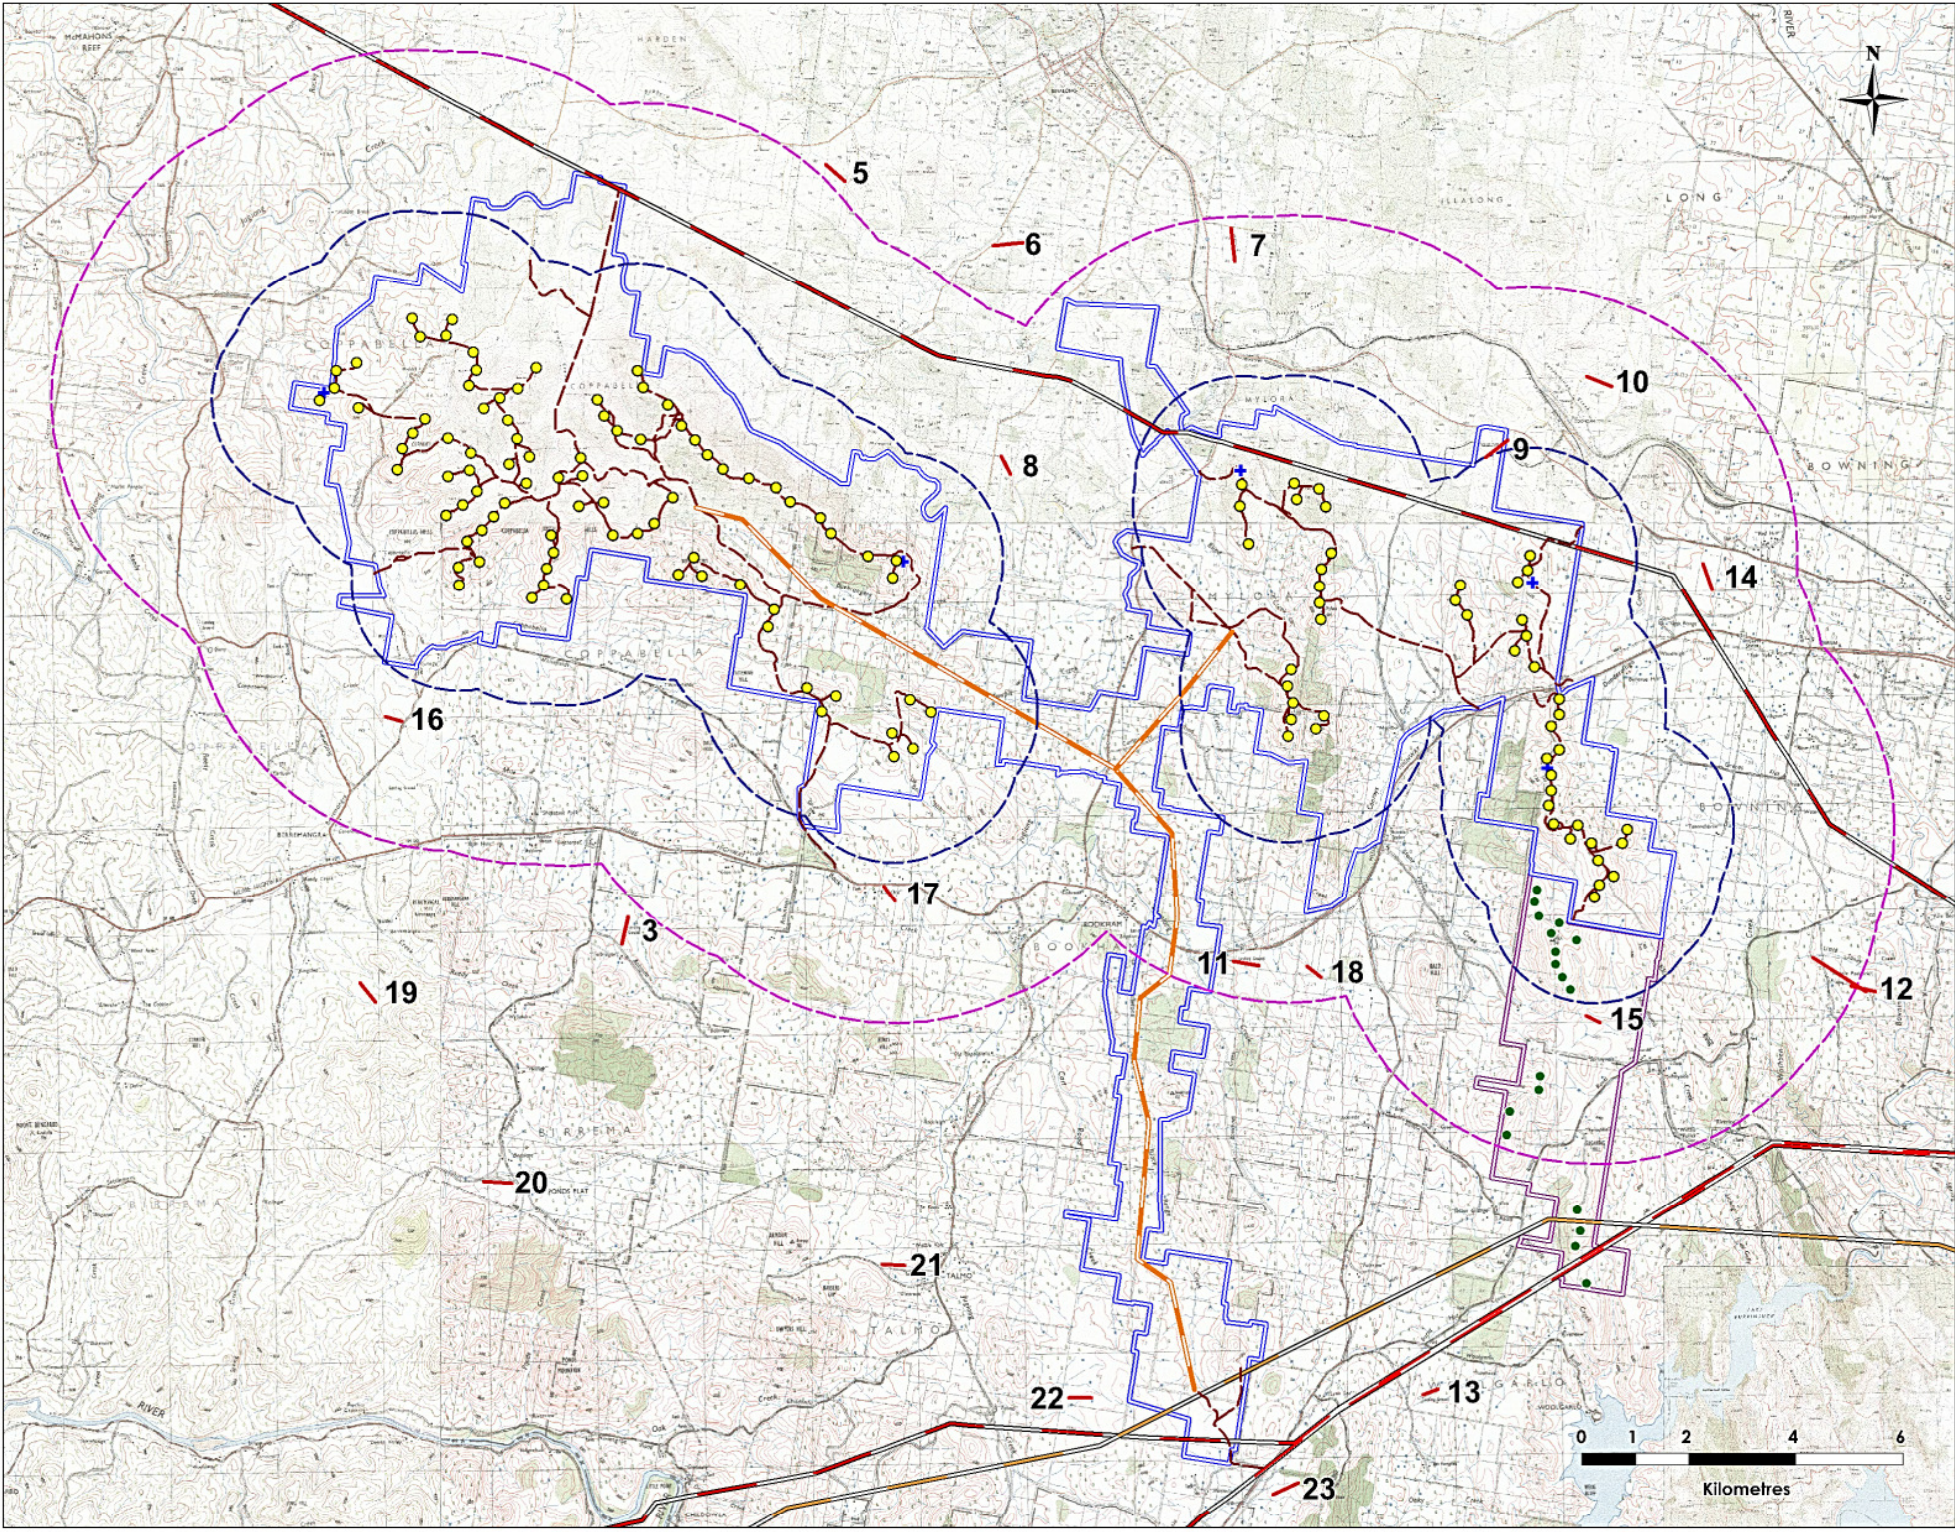

LEGEND

- Yass Valley project boundary
- Conroys Gap project boundary
- Agricultural Landing Area
- Proposed Yass Valley wind turbine
- Approved Conroys Gap wind farm
- 2 km Yass Valley wind turbine buffer
- 5 km Yass Valley wind turbine buffer
- Proposed permanent wind monitoring mast
- Proposed access track
- Proposed transmission line
- Existing 132 kV transmission line
- Existing 330 kV transmission line

EPURON

PROJECT
Yass Valley Wind Farm

TITLE
Agricultural Aircraft Landing Areas

SCALE	DATE	DRAWN
1:100,000 at A3	04/09/14	VR

Airstrip	Easting	Northing	Closest		Comments
			Turbine No.	Distance (km)	
1	632,847	6,152,006	69	4.6	Not in use
2	636,965	6,148,935	41	3.8	Not in use
3	640,739	6,146,162	79	5.3	
4	644,563	6,156,860	15	2.6	Not in use
5	644,891	6,160,237	1	5.2	
6	648,114	6,158,866	11	6.0	
7	652,317	6,158,776	111	4.2	
8	647,994	6,154,727	13	2.7	
9	657,187	6,154,883	100	2.0	
10	659,125	6,156,101	100	3.5	
11	652,347	6,145,361	84	4.4	
12	663,870	6,144,692	144	4.9	
13	655,654	6,137,343	145	9.6	
14	661,096	6,152,431	100	3.2	
15	658,809	6,144,219	145	2.2	
16	636,470	6,150,170	41	2.8	
17	645,698	6,146,772	77	2.5	
18	653,614	6,145,185	84	4.3	Not in use
19	635,908	6,145,084	41	7.7	
20	638,291	6,141,516	79	10.5	
21	645,657	6,139,856	77	9.5	
22	649,110	6,137,341	95	10.9	
23	652,918	6,135,596	95	11.6	