


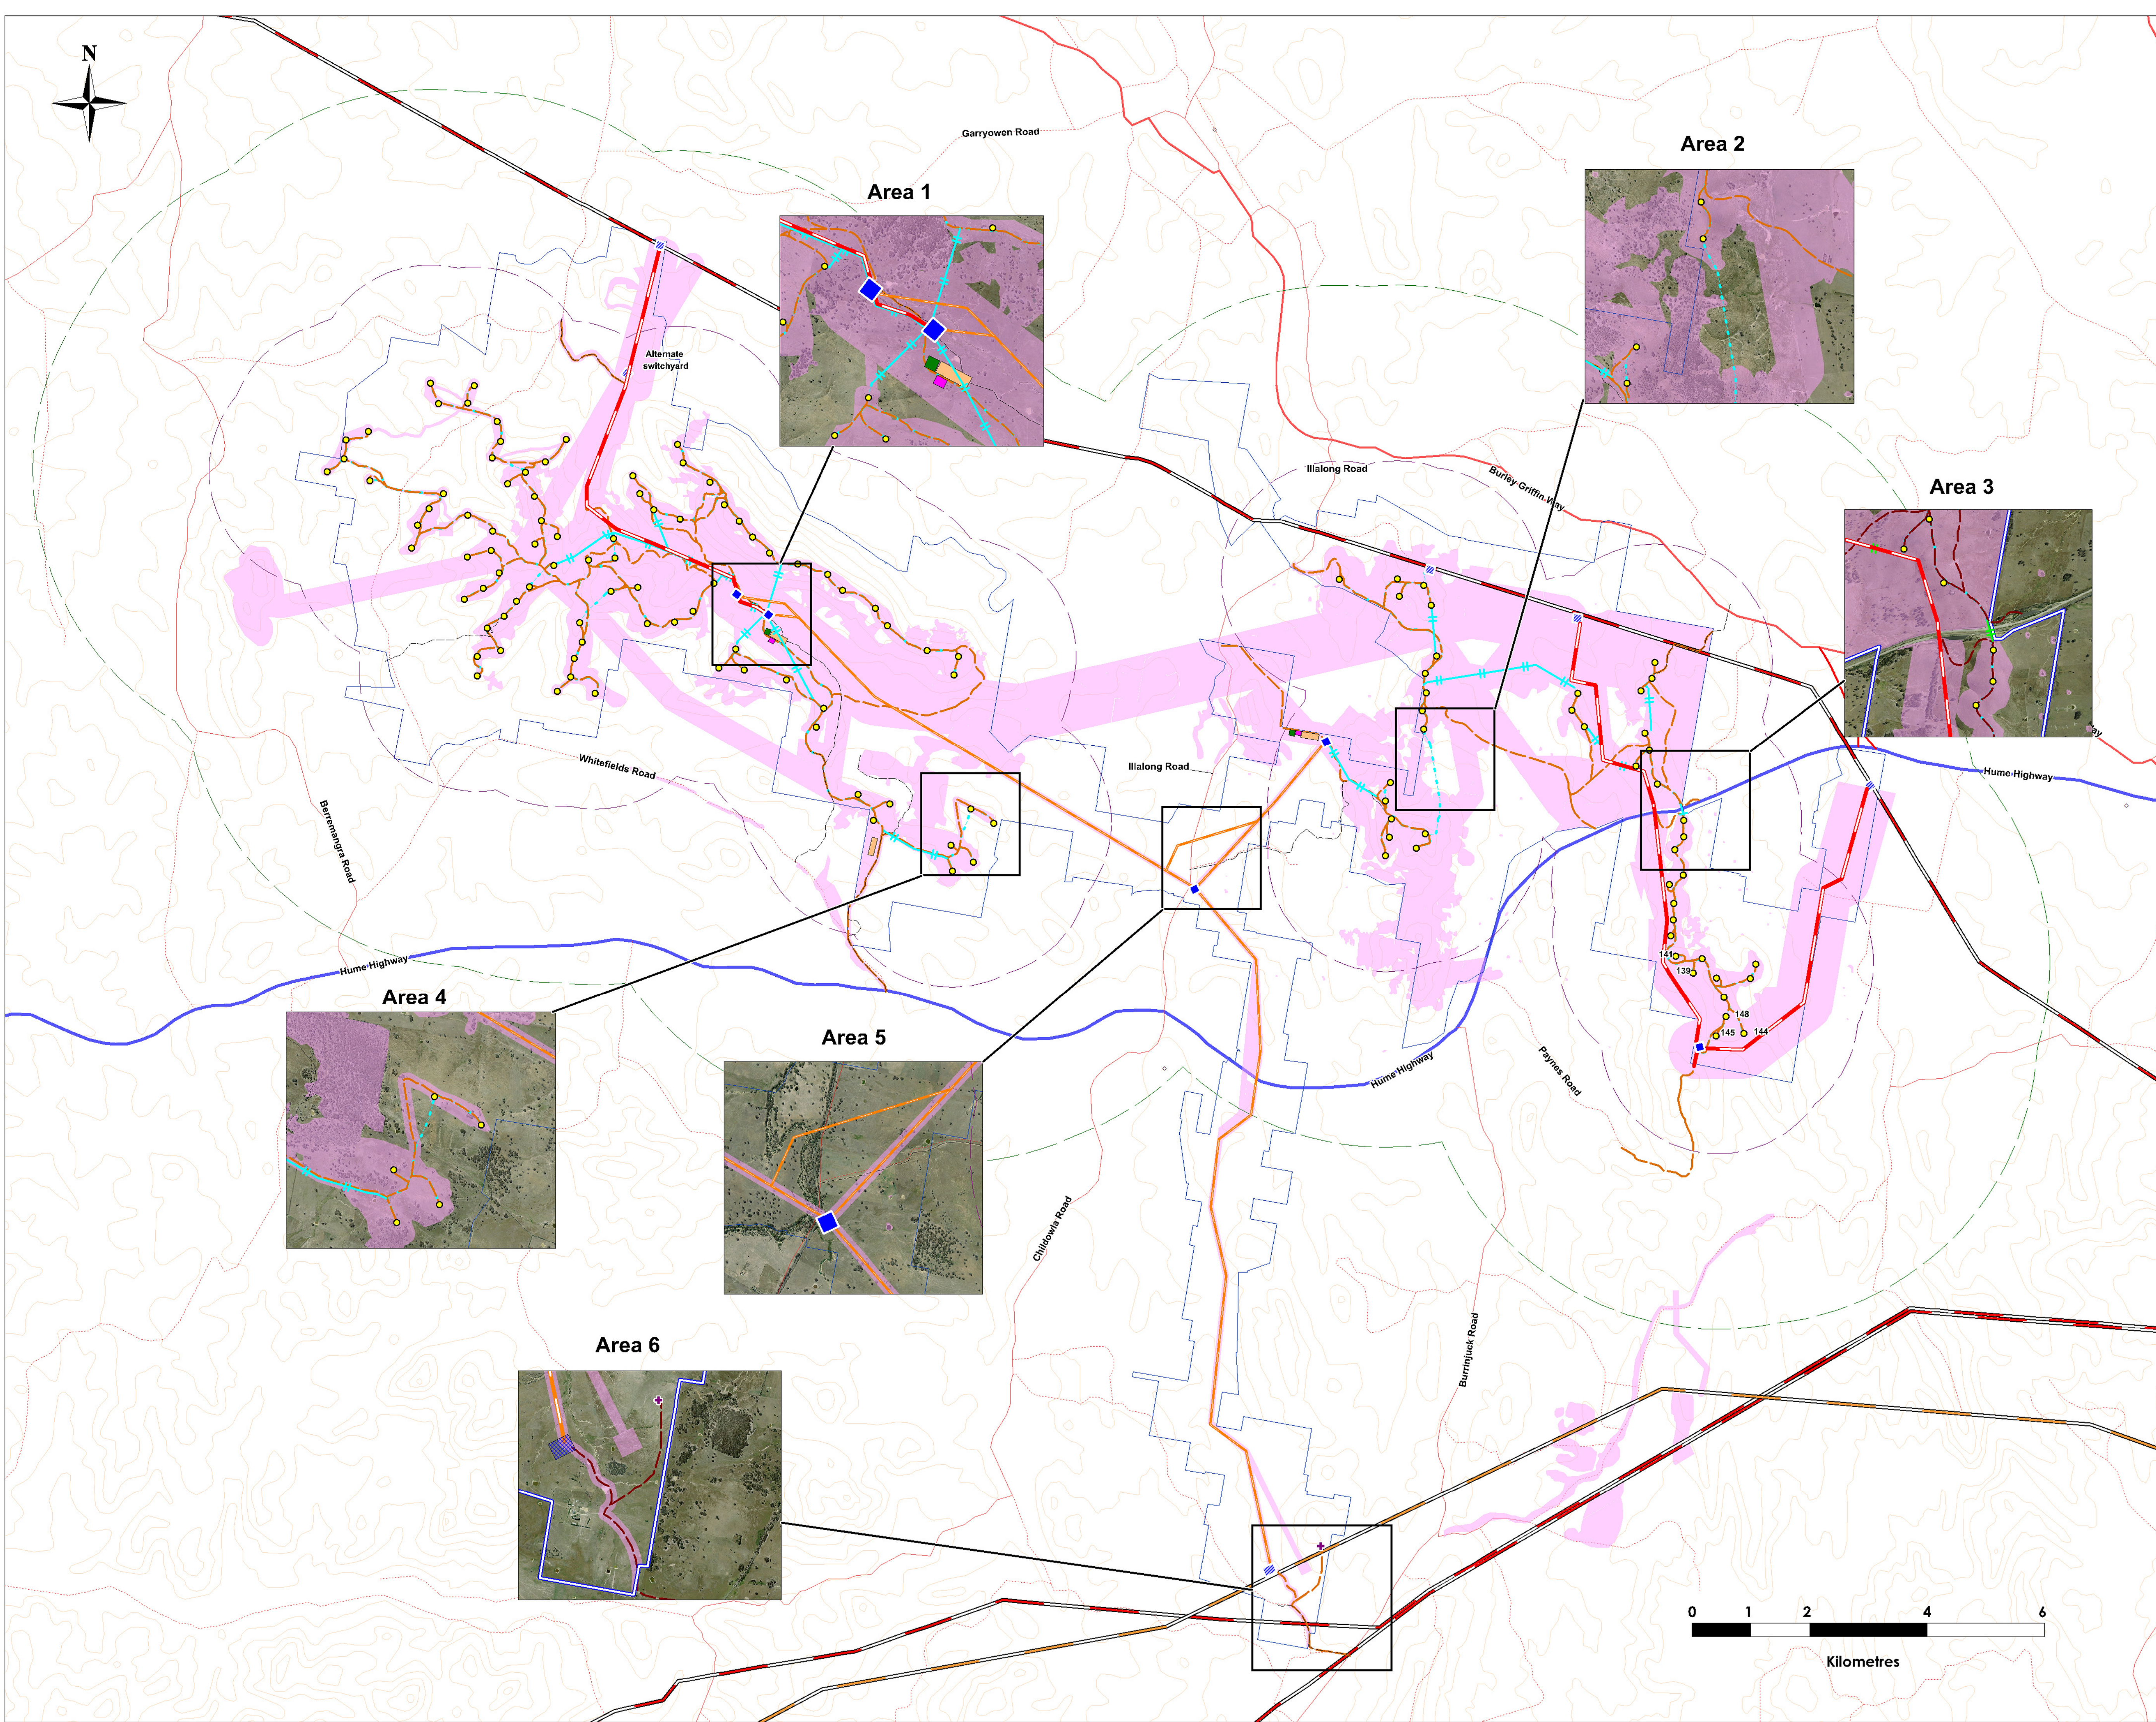

- LEGEND
- Yass Valley Wind Farm
 - Assessed biodiversity area
 - Proposed wind turbine
 - 2 km wind turbine buffer
 - 5 km wind turbine buffer
 - Proposed powerline (up to 330 kV)
 - Proposed powerline (up to 132 kV)
 - Proposed substation
 - Proposed switchyard
 - Existing 330 kV transmission line
 - Existing 132 kV transmission line
 - Proposed overhead reticulation (up to 33 kV)
 - Proposed underground reticulation (up to 33 kV)
 - Existing access tracks
 - Proposed access track
 - Proposed communications tower
 - Proposed permanent O&M facility
 - Proposed Construction Compound
 - Proposed batch plant
 - Local Government Area boundary

EPURON

PROJECT

Yass Valley Wind Farm

TITLE

Assessed Biodiversity Areas & Project Infrastructure

SCALE	DATE	DRAWN
1:50,000 at A1	26/02/15	MK

