

Do not scale


Legend

- Body Envelope
- 300mm Envelope
- 600mm Envelope
- Wheel Envelope

Design Vehicle(s)



Single Unit Truck/Bus (12.5 m)
Overall Length 12.500m
Overall Width 2.500m
Overall Body Height 4.300m
Min Body Ground Clearance 0.490m
Track Width 2.500m
Lock to Lock Time 6.00 sec
Curb to Curb Turning Radius 12.500m

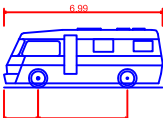

Minibus - Rigid Vehicle
Overall Length 6.990m
Overall Width 2.330m
Overall Body Height 2.600m
Min Body Ground Clearance 0.185m
Track Width 2.330m
Lock to Lock Time 4.00 sec
Curb to Curb Turning Radius 7.500m

C	14/09/16	JRT	AMH	AMH
Updated layout				
B	12/05/16	JRT	AMH	AMH
Updated layout				
A	04/05/16	JRT	AMH	AMH
For Information				
Issue	Date	By	Chkd	Appd

ARUP

Arup, Level 10, 201 Kent St
Sydney, NSW, 2000
Tel +61(02)9320 9320 Fax +61(02)9320 9321
www.arup.com.au

Client

make

Job Title

Sandstone Precinct

Drawing Title

Turning Paths
Farrer Place Drop-off
Swept paths of truck and minibus

Scale at A3 1:250

Discipline Transport

Drawing Status

Draft

Job No	Drawing No	Issue
248547	SKT003	C