


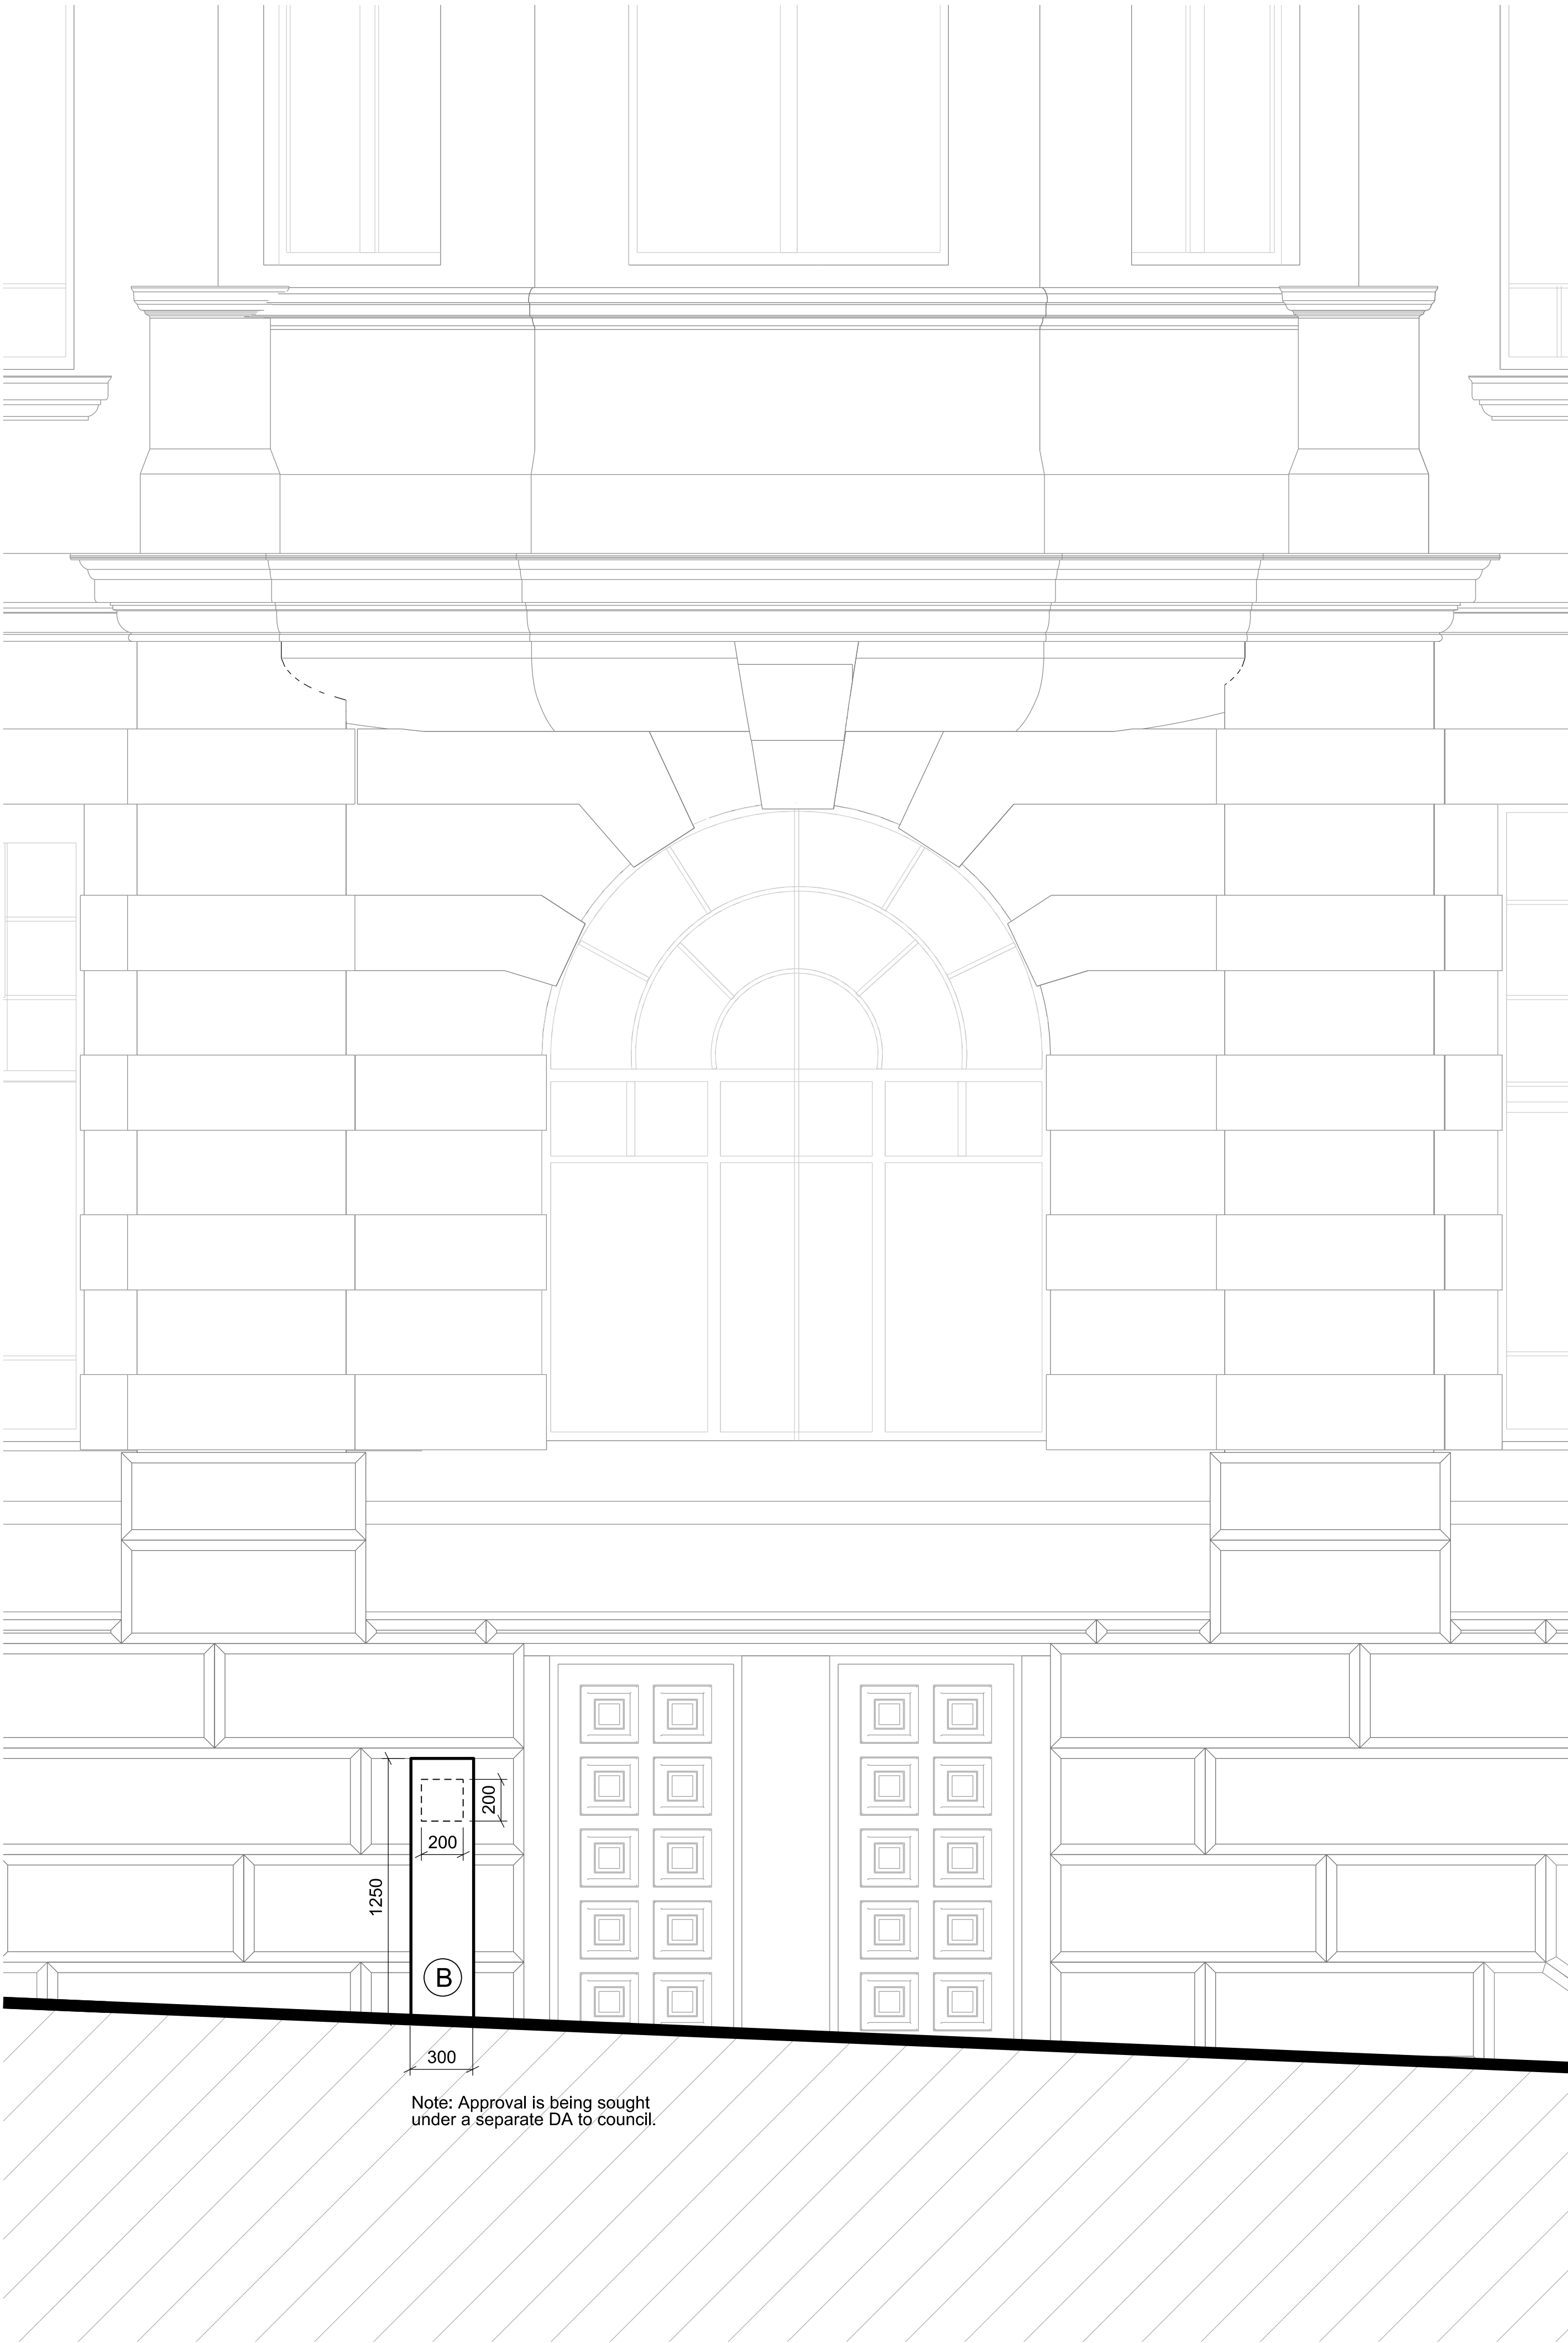

01 Exterior Door Elevation - EB North
1:20




02 Exterior Door Elevation - EB East
1:20

INTELLECTUAL PROPERTY
© Ridley Consolidated Group Pty Limited ("Ridley" and Make) owns the intellectual property rights and moral rights to this document in accordance with the Copyright Act 1968 (Cth).

This document may only be used by the client for the particular project and express purpose for which it has been created. Any unauthorised use of this document is an infringement of Ridley's and Make's rights and is at the user's sole risk and liability.

KEYPLAN

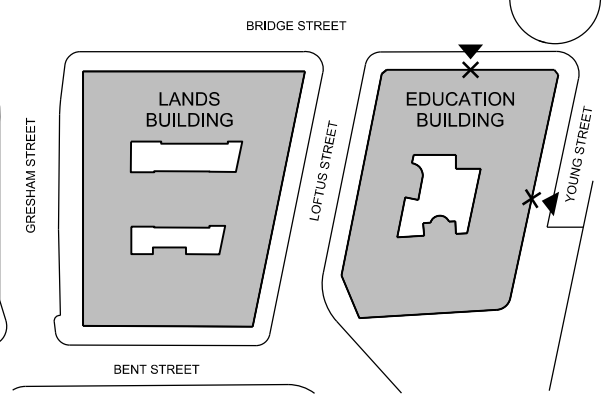

GENERAL NOTES

1. DIMENSIONS ARE IN MILLIMETERS UNO.
2. DO NOT SCALE OFF DRAWING.
3. ALL DIMENSIONS TO BE VERIFIED ON SITE BEFORE PROCEEDING.
4. ALL DISCREPANCIES TO BE NOTIFIED IN WRITINGS TO RIDLEY CONSOLIDATED GROUP PTY LIMITED ("RIDLEY" AND MAKE)

Key

- (A) Cast bronze wall sign
- (B) Floor mounted cast bronze marker with integral lighting

00 For Development Application 05.04.17
ISSUE DESCRIPTION DATE

DESIGN ARCHITECT

make

EXECUTIVE ARCHITECT

Ridley

INTERIOR DESIGNER

B A R

CLIENT

TRISTAR SANDSTONE

PROJECT

**SANDSTONE
PRECINCT**
23-39 Bridge Street, Sydney 2000, Australia

PROJECT NUMBER

1166

SCALE

1:20 @B1

STATUS

FOR INFORMATION

DRAWING

Entrance Elevations

**Education Building -
North and East**


DRAWING NUMBER

SP-DA-G-3250


ISSUE

00

- (A)** Cast bronze wall sign
- (B)** Floor mounted cast bronze marker with integral lighting

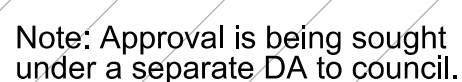


01 Exterior Door Elevation - EB South

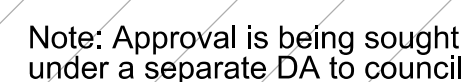

02 Exterior Door Elevation - EB West


KEYPLAN

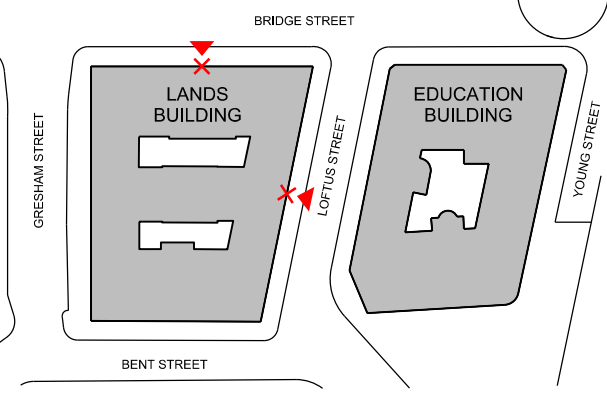

- GENERAL NOTES
1. DIMENSIONS ARE IN MILLIMETERS UNO.
 2. DO NOT SCALE OFF DRAWING.
 3. ALL DIMENSIONS TO BE VERIFIED ON SITE BEFORE PROCEEDING.
 4. ALL DISCREPANCIES TO BE NOTIFIED IN WRITINGS TO RIDLEY CONSOLIDATED GROUP PTY LIMITED ("RIDLEY" AND MAKE)

Key

- (A) Cast bronze wall sign
- (B) Floor mounted cast bronze marker with integral lighting

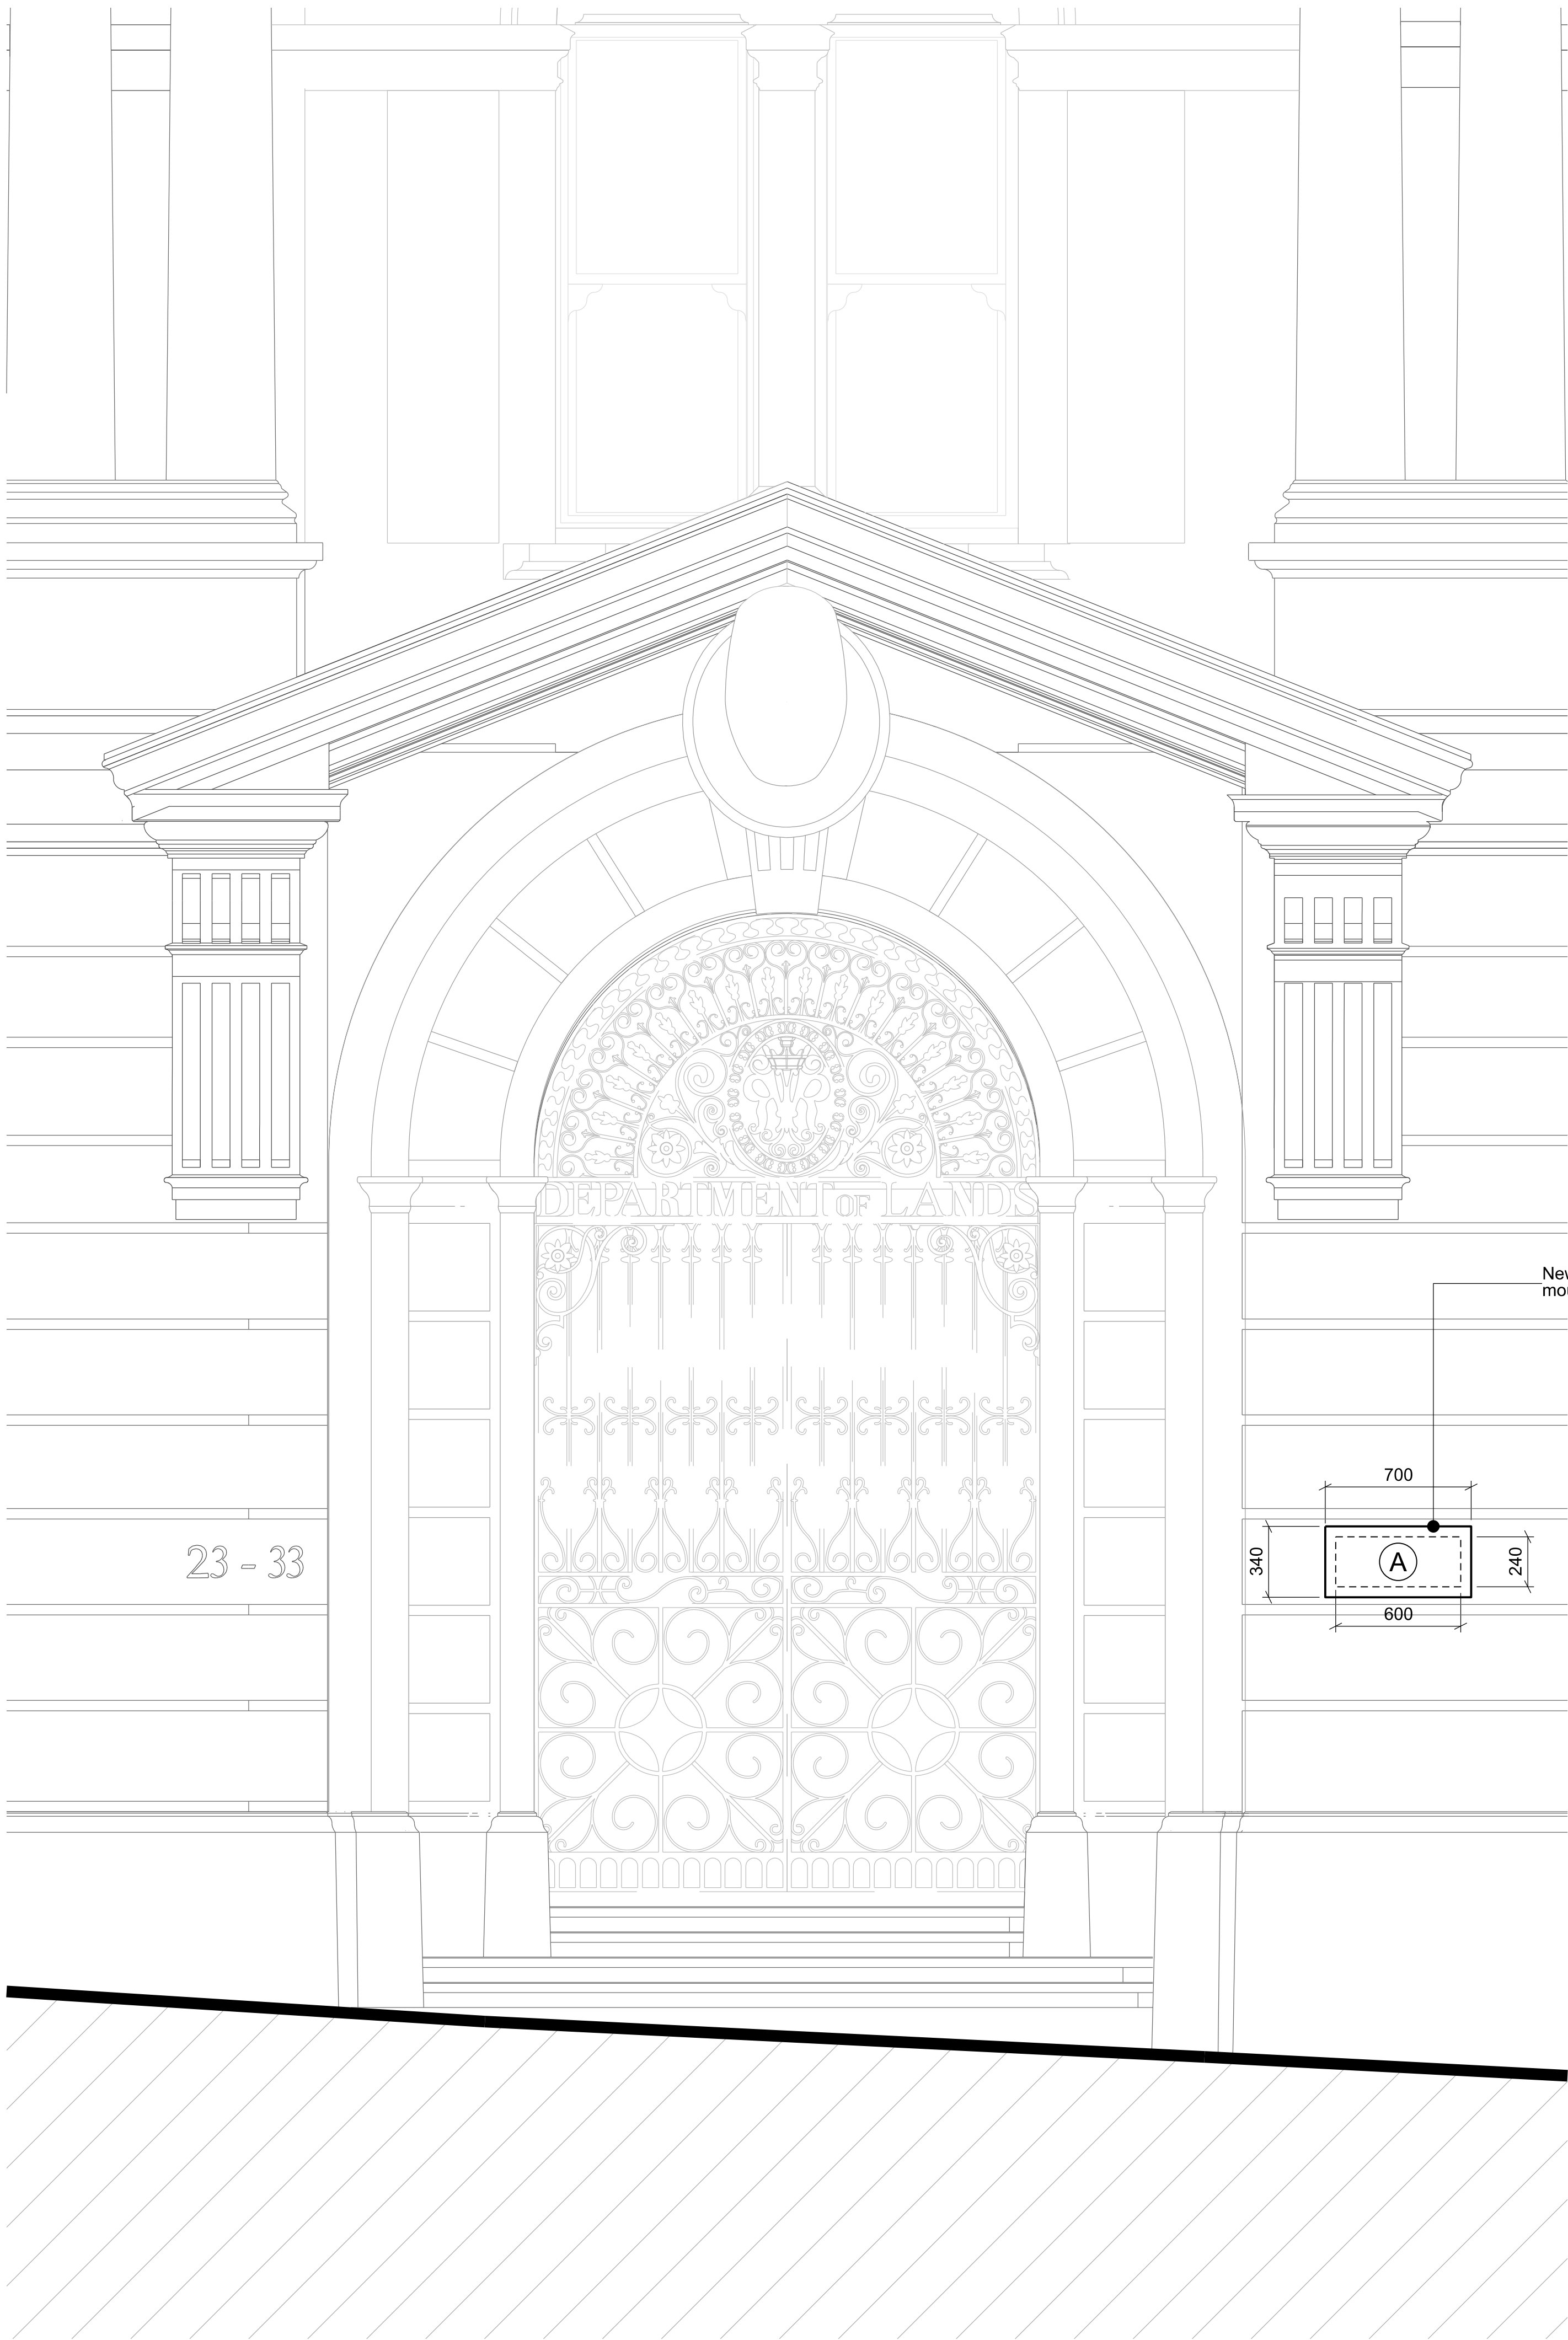

01 Exterior Door Elevation - LB North
1:20



02 Exterior Door Elevation - LB East
1:20

00 For Development Application 05.04.17
ISSUE DESCRIPTION DATE

DESIGN ARCHITECT

make

EXECUTIVE ARCHITECT

Ridley

INTERIOR DESIGNER

B A R

CLIENT

TRISTAR SANDSTONE

PROJECT

**SANDSTONE
PRECINCT**
23-39 Bridge Street, Sydney 2000, Australia

PROJECT NUMBER

1166

SCALE

1:20 @B1

STATUS

FOR INFORMATION

DRAWING

Entrance Elevations

**Lands Building -
North and East**

DRAWING NUMBER


SP-DA-G-3252

ISSUE


00

Key

- (A) Cast bronze wall sign
- (B) Floor mounted cast bronze marker with integral lighting

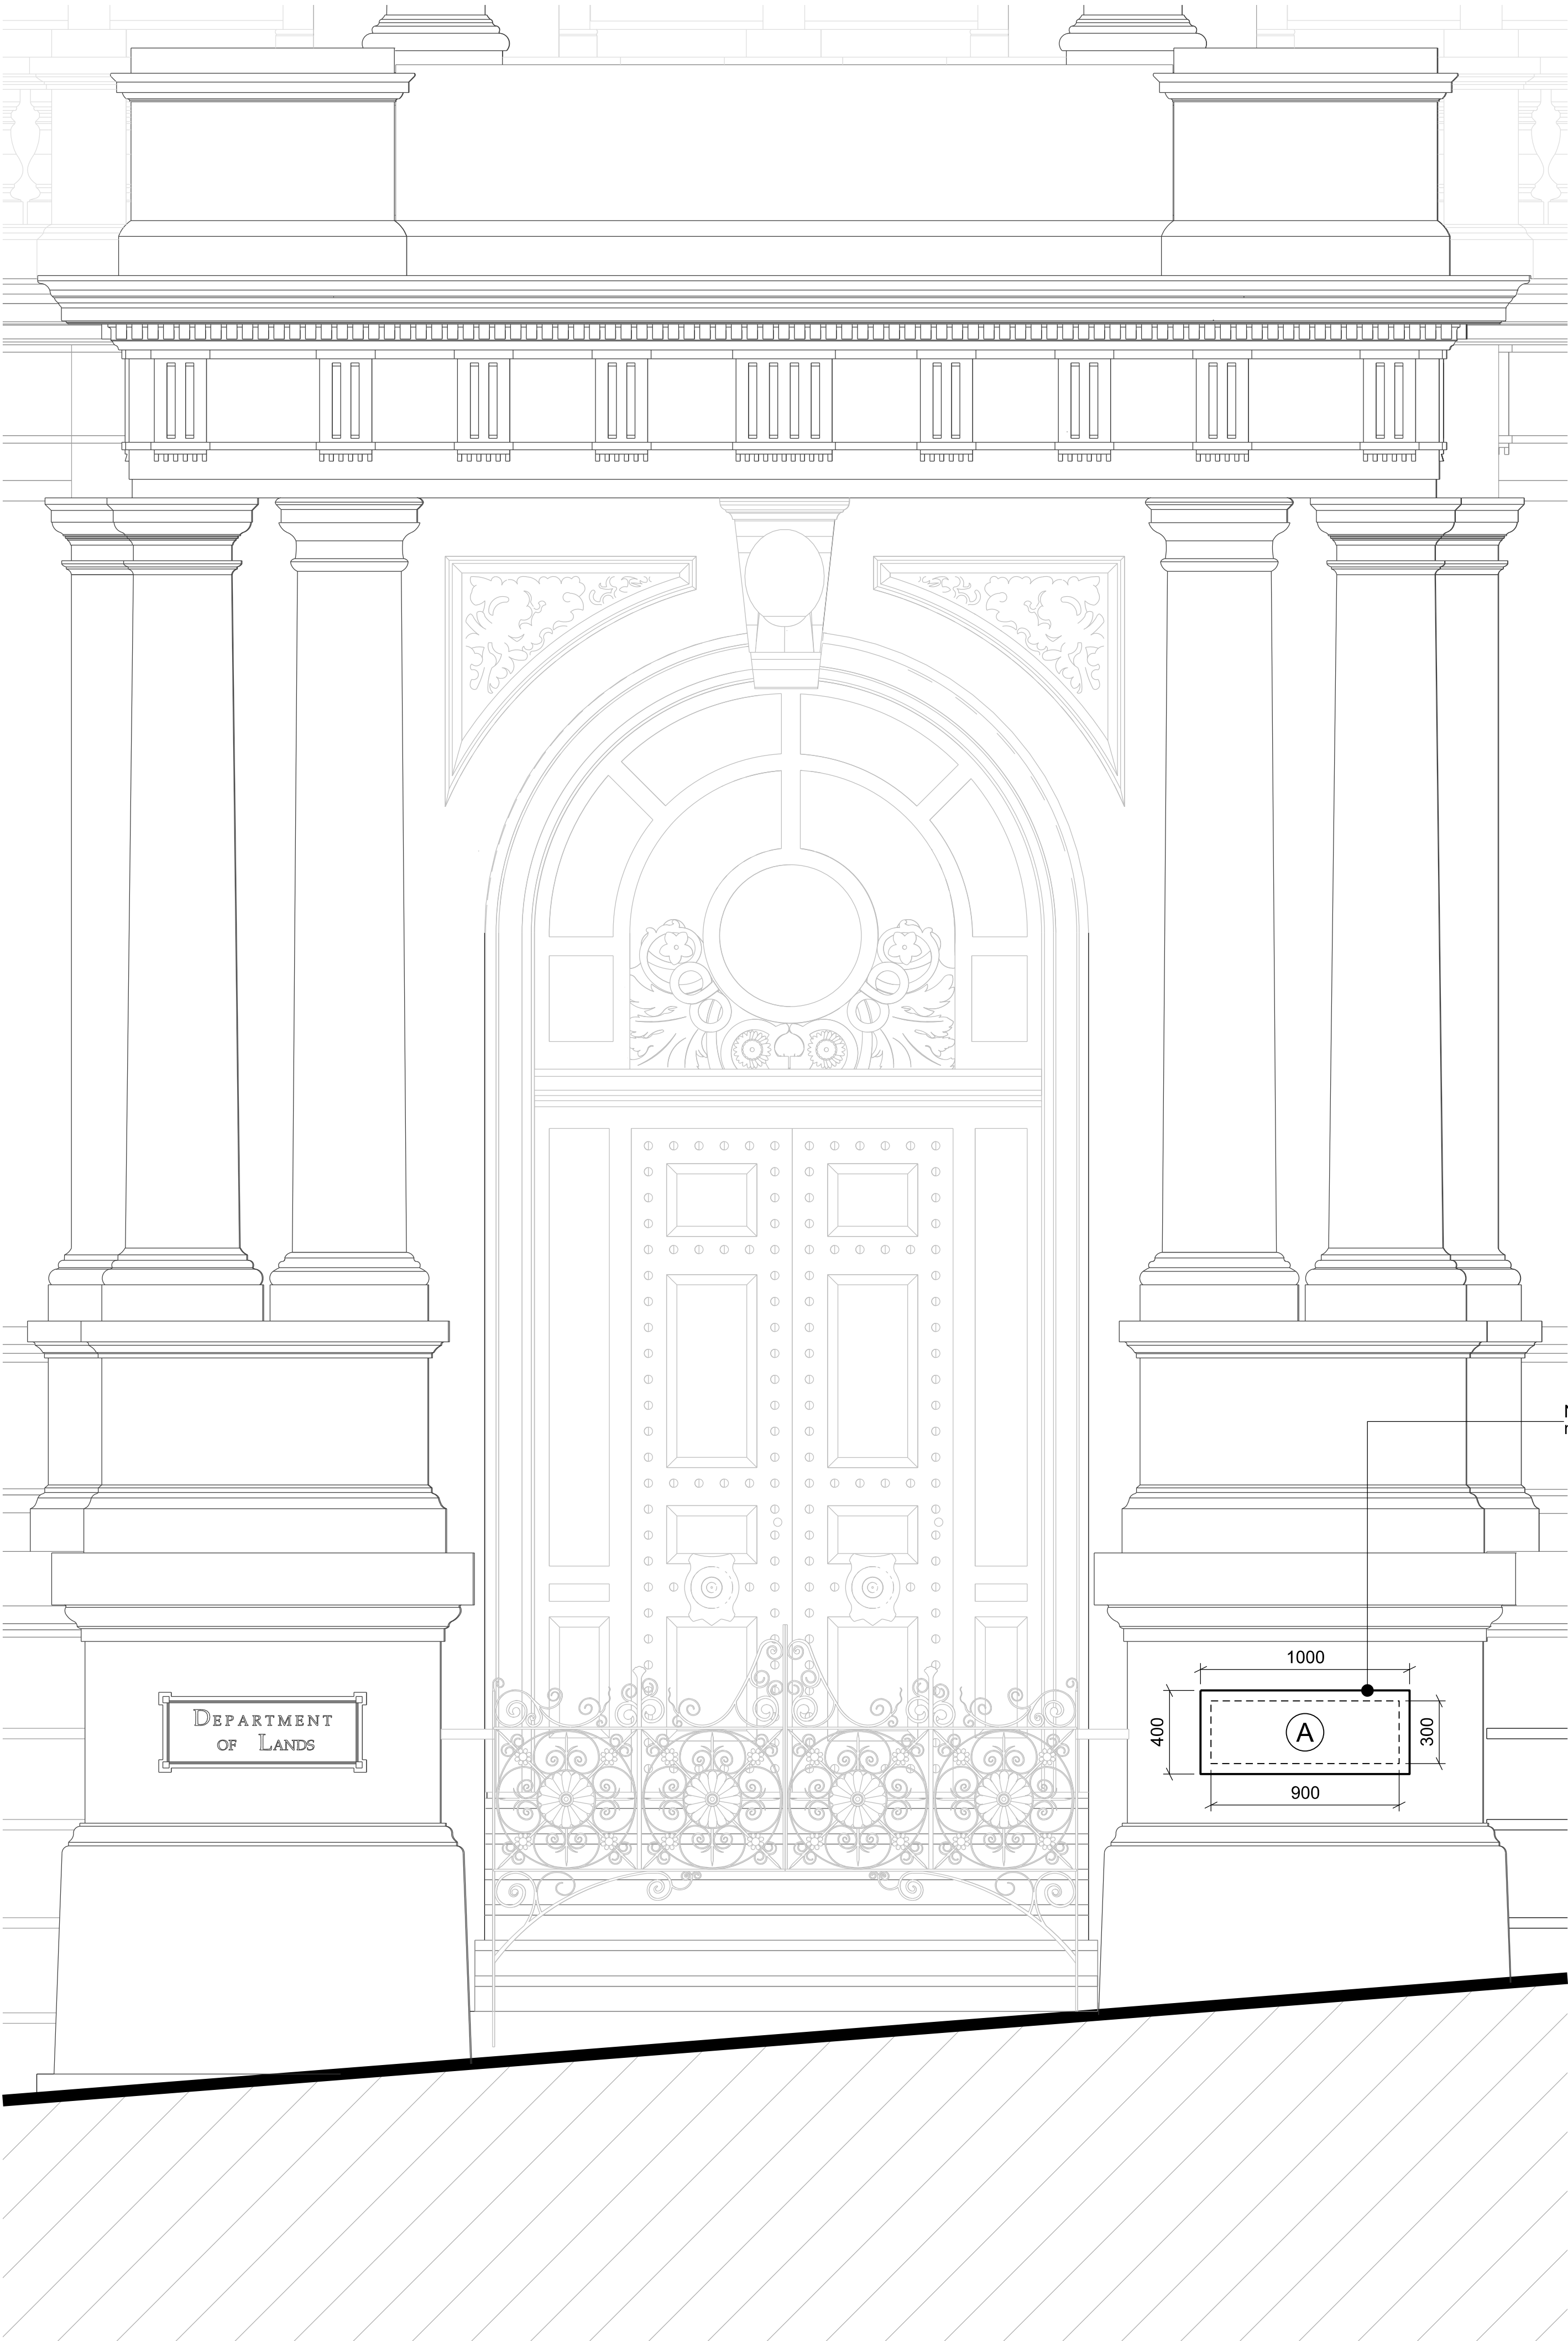

01 Exterior Door Elevation - LB South
1:20

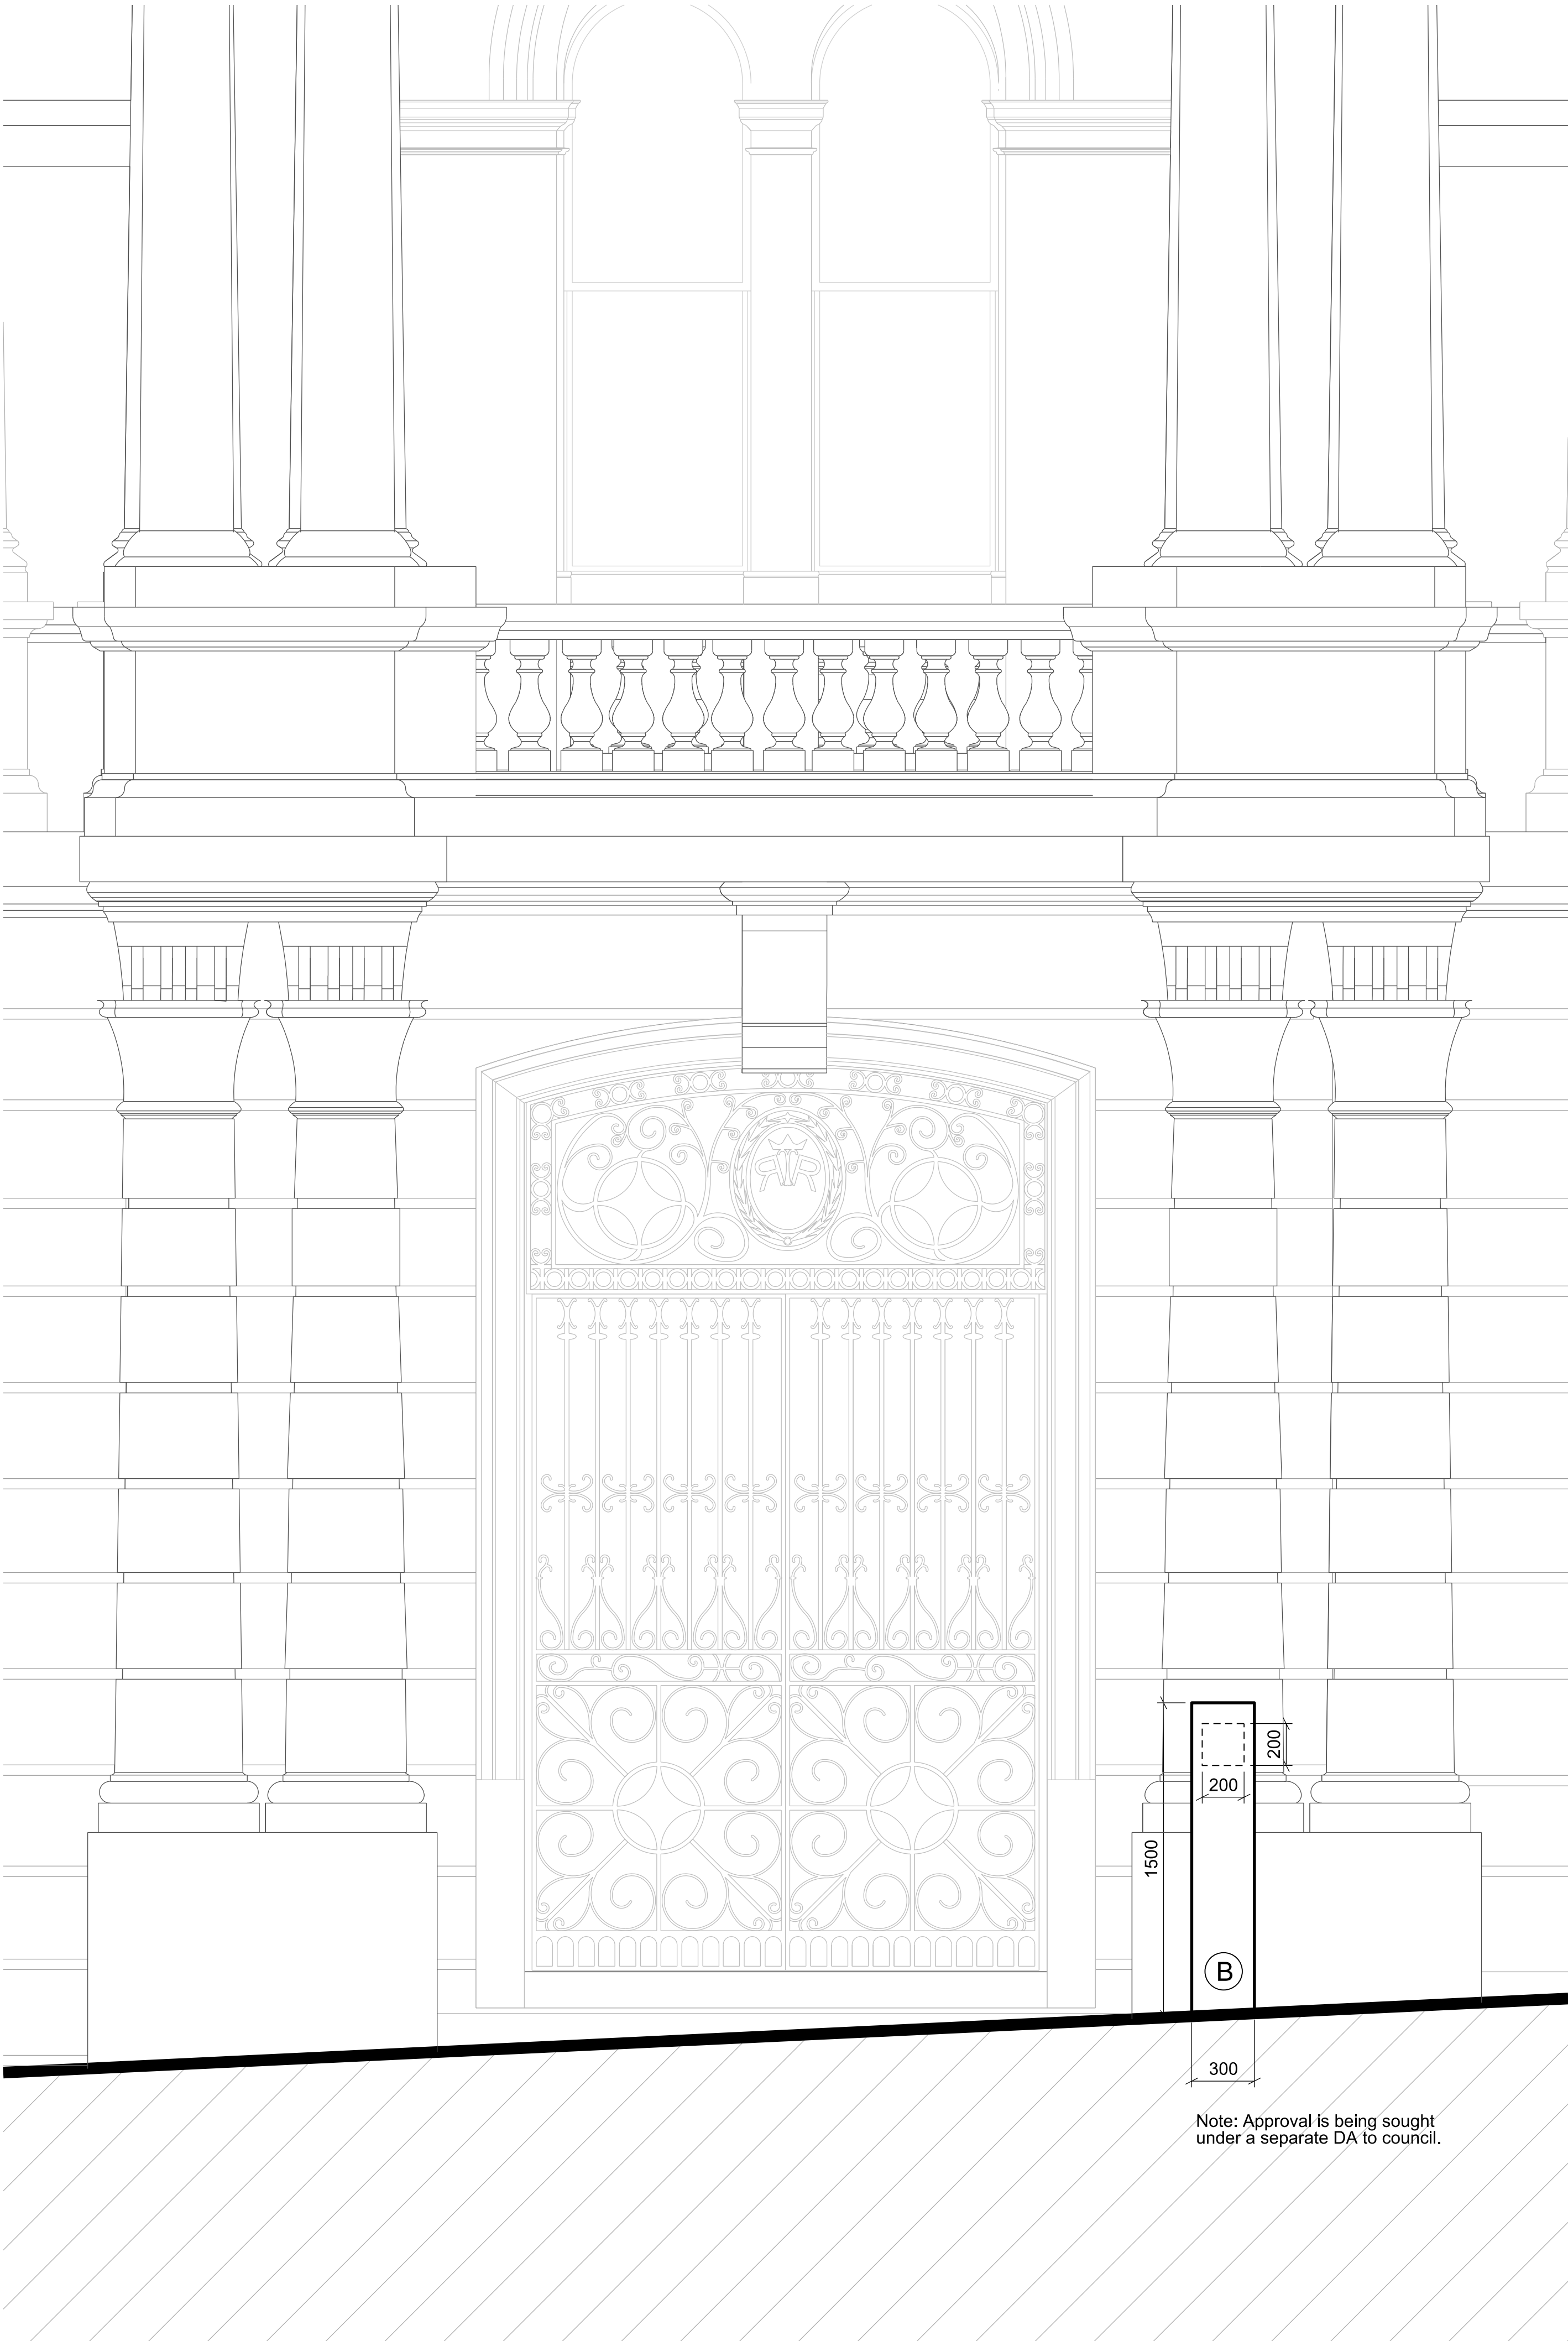

02 Exterior Door Elevation - LB West
1:20