



CODE	DESCRIPTION
CONC1	INSITU CONCRETE FINISH CLASS 2 (EAST WING LIFT CORE AND ESCAPE STAIR)
CONC2	INSITU CONCRETE FINISH CLASS 2 (EAST WING FLOOR EXTENSIONS LEVELS 12-14)
ES2	EXTERNAL SCREEN TYPE 2 – FIXED ACM CLAD VERTICAL BLADES
FC1	FAÇADE CLADDING TYPE 1
FC2	FAÇADE CLADDING TYPE 2
GFS1	GLAZED FAÇADE SYSTEM 1
GFS2	GLAZED FAÇADE SYSTEM 2
GFS3	GLAZED FAÇADE SYSTEM 3
GFS4	GLAZED FAÇADE SYSTEM 4
GFS8	GLAZED FAÇADE SYSTEM 8
GS1	GLAZING SYSTEM 1
GS3	GLAZING SYSTEM 3
LV1	LOUVRE SYSTEM - MECHANICAL LOUVRE, SINGLE STAGE
LV2	LOUVRE SYSTEM - MECHANICAL LOUVRE, TWO STAGE

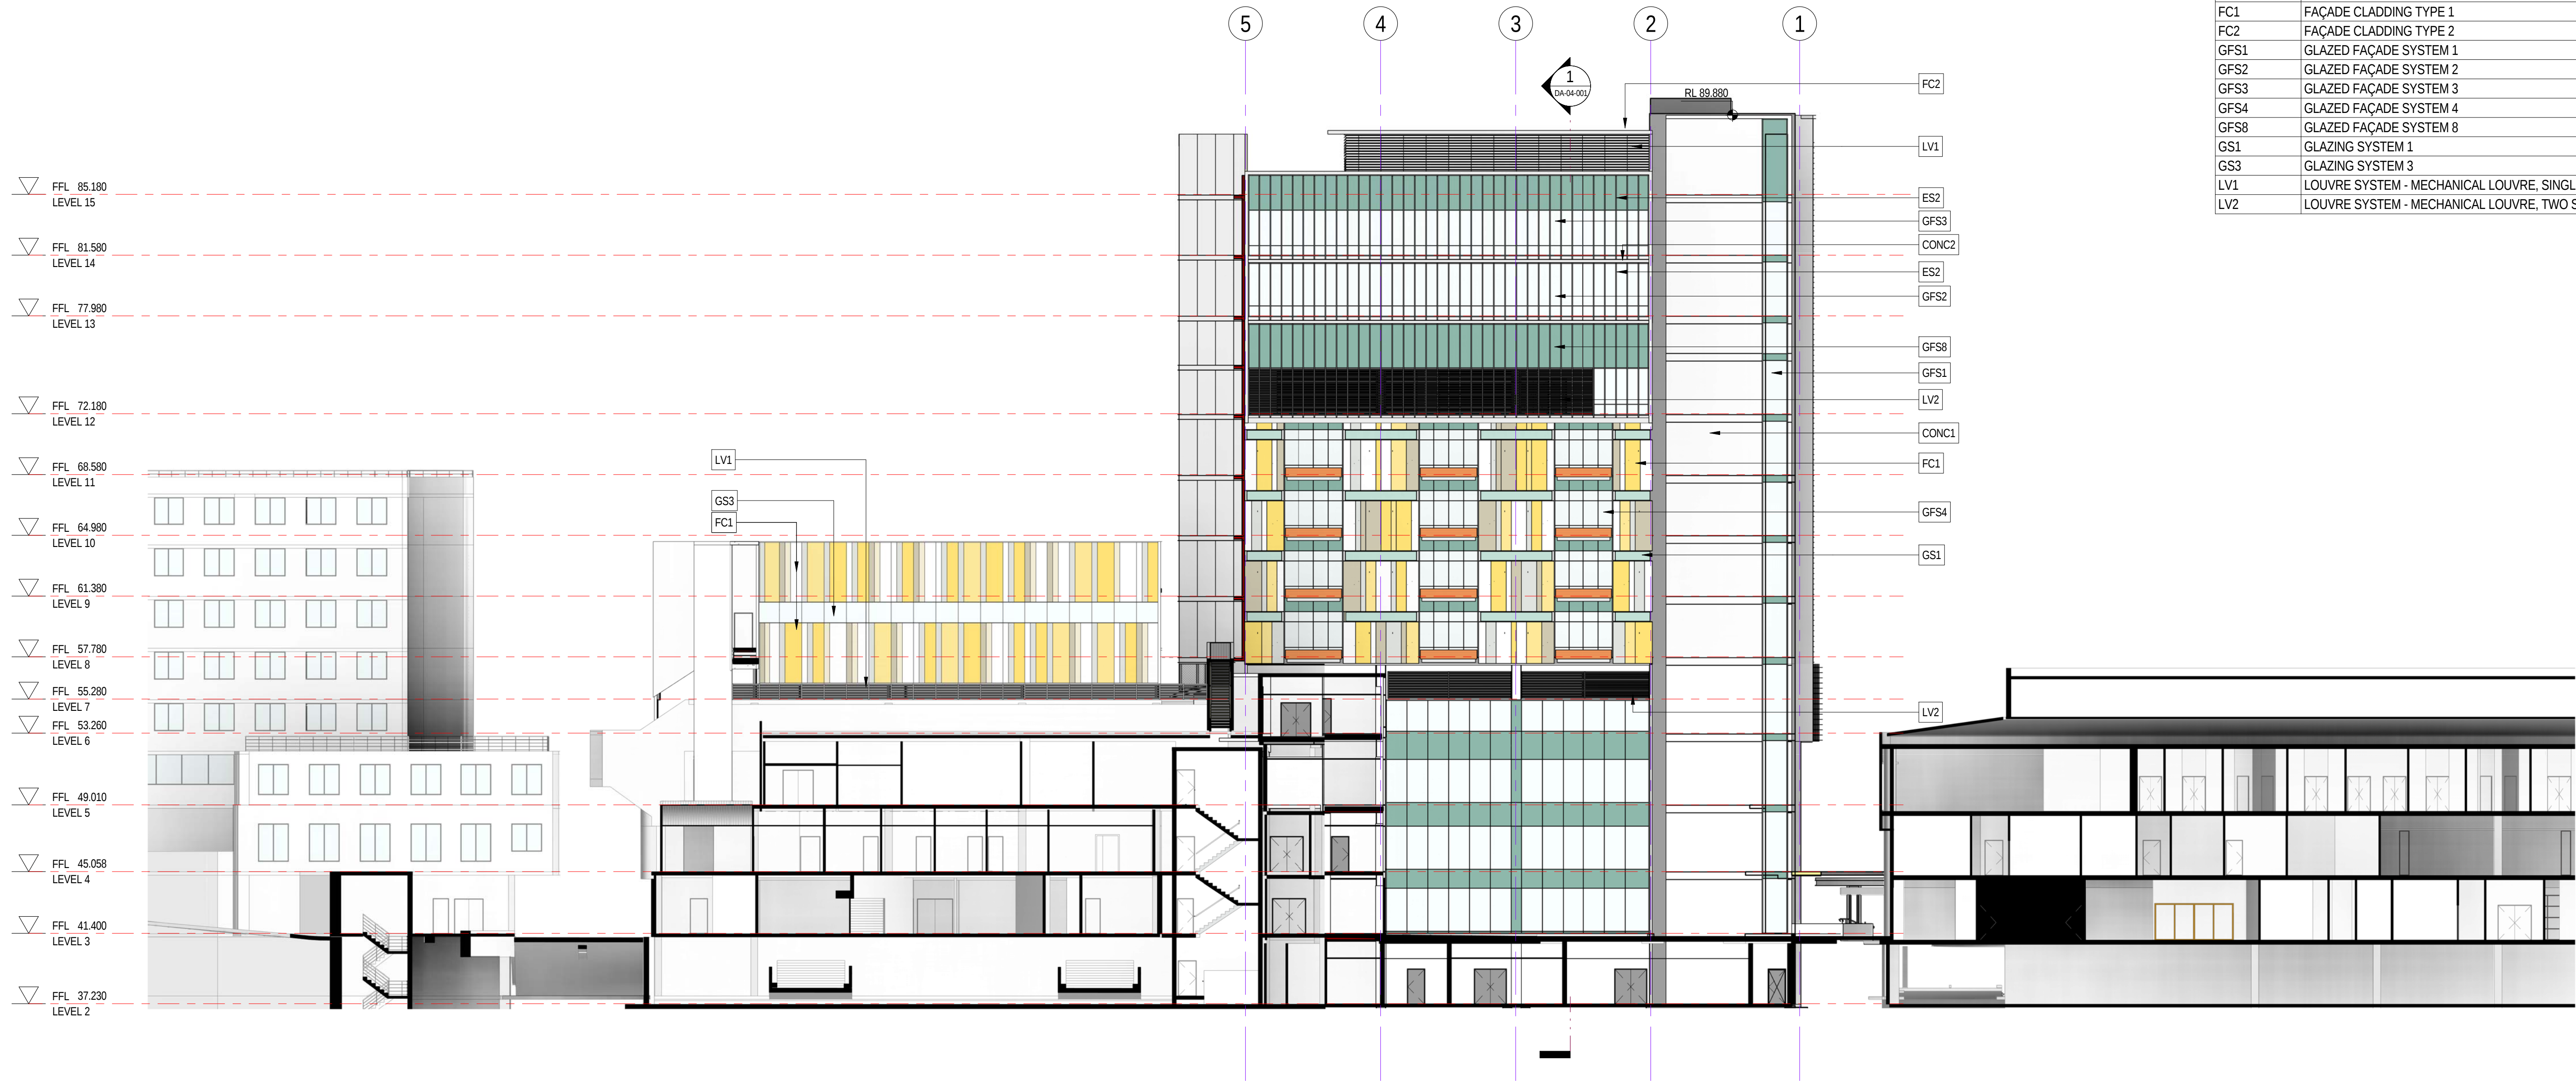

1 EAST WING - EAST ELEVATION
1:200

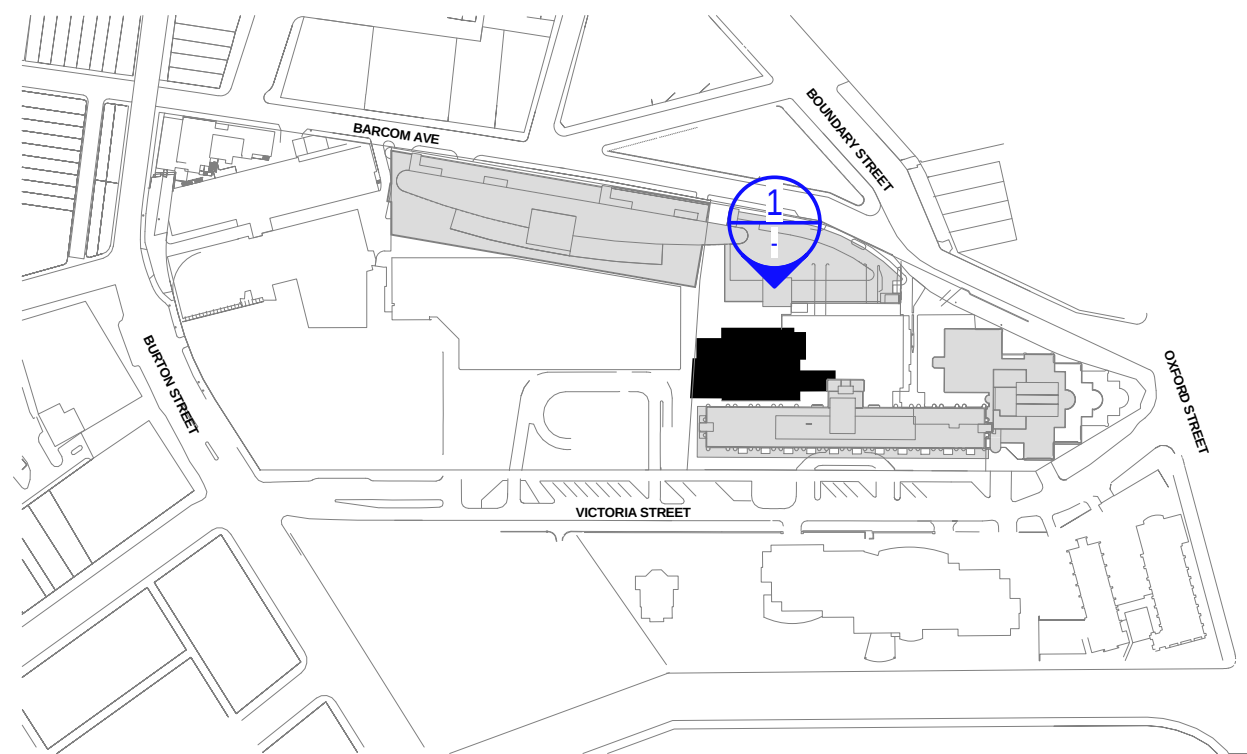

Revision
A DRAFT DA ISSUE
B SSDA ISSUE
C SSDA ISSUE
D SSDA ISSUE

Date
12/12/14
16/01/15
30/01/15
13/02/15

Scale
1 : 200 @ A1

Client
ST VINCENT'S
HEALTHCARE LTD

Project Name
ST VINCENT'S PRIVATE
HOSPITAL SYDNEY
REDEVELOPMENT

Status
DEVELOPMENT
APPLICATION

Drawing
DA-03-005
Level
LX
Region
EW
EAST WING - EAST ELEVATION

HASSELL

0 4 8 16m
1:200

