



1 GA FLOOR PLAN - LEVEL 8  
1:200

| Revision |                |
|----------|----------------|
| A        | DRAFT DA ISSUE |
| B        | SSDA ISSUE     |
| C        | SSDA ISSUE     |
| D        | SSDA ISSUE     |
| E        | SSDA UPDATE    |
| F        | SSDA UPDATE    |

| Date     |  |
|----------|--|
| 12/12/14 |  |
| 16/01/15 |  |
| 30/01/15 |  |
| 13/02/15 |  |
| 17/12/15 |  |
| 22/04/16 |  |

Scale  
1:200 @ A1

Client  
ST VINCENT'S  
HEALTHCARE LTD



Project Name  
ST VINCENT'S PRIVATE  
HOSPITAL SYDNEY  
REDEVELOPMENT

Status  
DA DEVELOPMENT  
APPLICATION


Drawing  
DA-01-008  
Level  
L08  
Region  
OA

GA PLAN, LEVEL 08

HASSELL

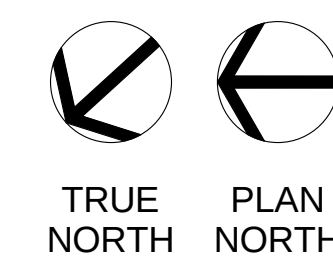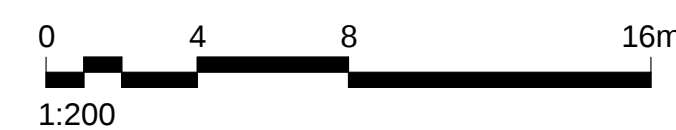



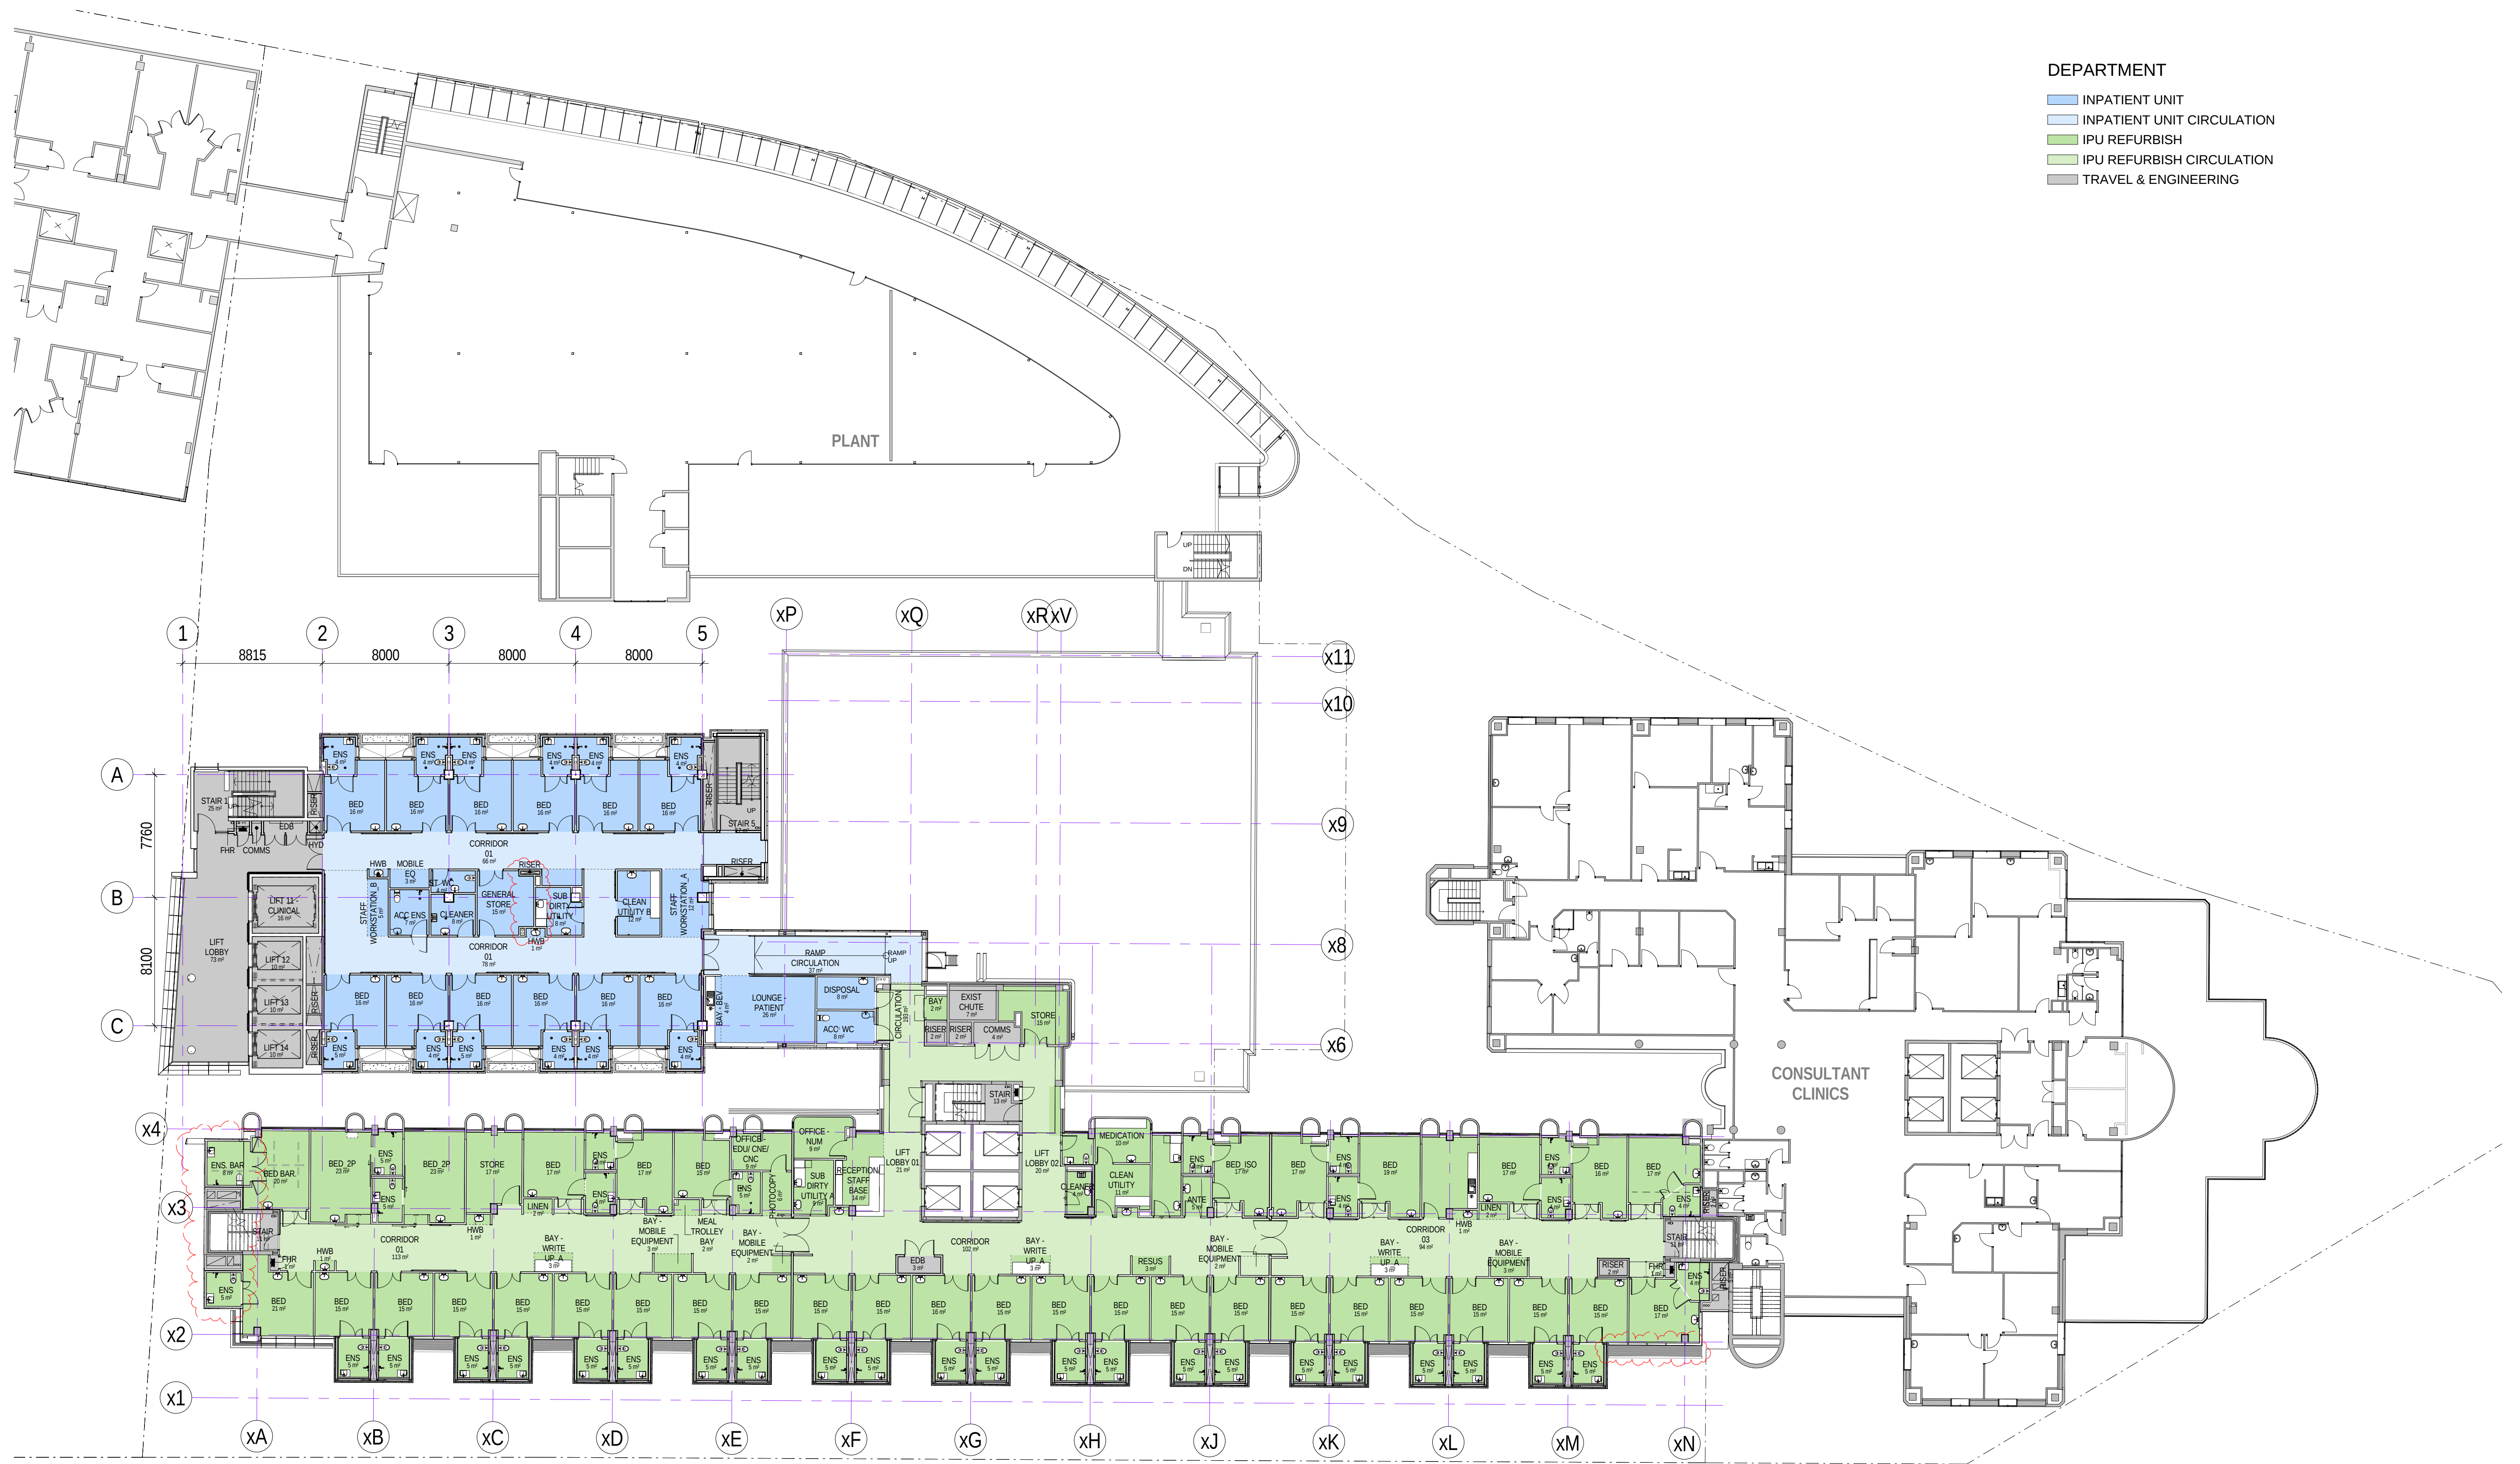

DEPARTMENT

- INPATIENT UNIT
- INPATIENT UNIT CIRCULATION
- IPU REFURBISH
- IPU REFURBISH CIRCULATION
- TRAVEL & ENGINEERING

1 GA FLOOR PLAN - LEVEL 10  
1:200

| Revision |                |
|----------|----------------|
| A        | DRAFT DA ISSUE |
| B        | SSDA ISSUE     |
| C        | SSDA ISSUE     |
| D        | SSDA ISSUE     |
| E        | SSDA UPDATE    |
| F        | SSDA UPDATE    |

Date  
12/12/14  
16/01/15  
30/01/15  
13/02/15  
17/12/15  
22/04/16

Scale  
1:200 @ A1

Client  
ST VINCENT'S  
HEALTHCARE LTD



Project Name  
ST VINCENT'S PRIVATE  
HOSPITAL SYDNEY  
REDEVELOPMENT


Status  
DA DEVELOPMENT  
APPLICATION

Drawing  
DA-01-010  
Level  
L10  
Region  
OA

GA PLAN, LEVEL 10

HASSELL

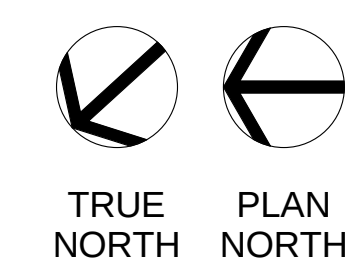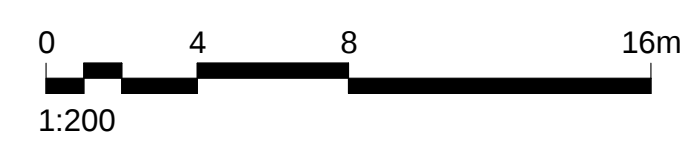

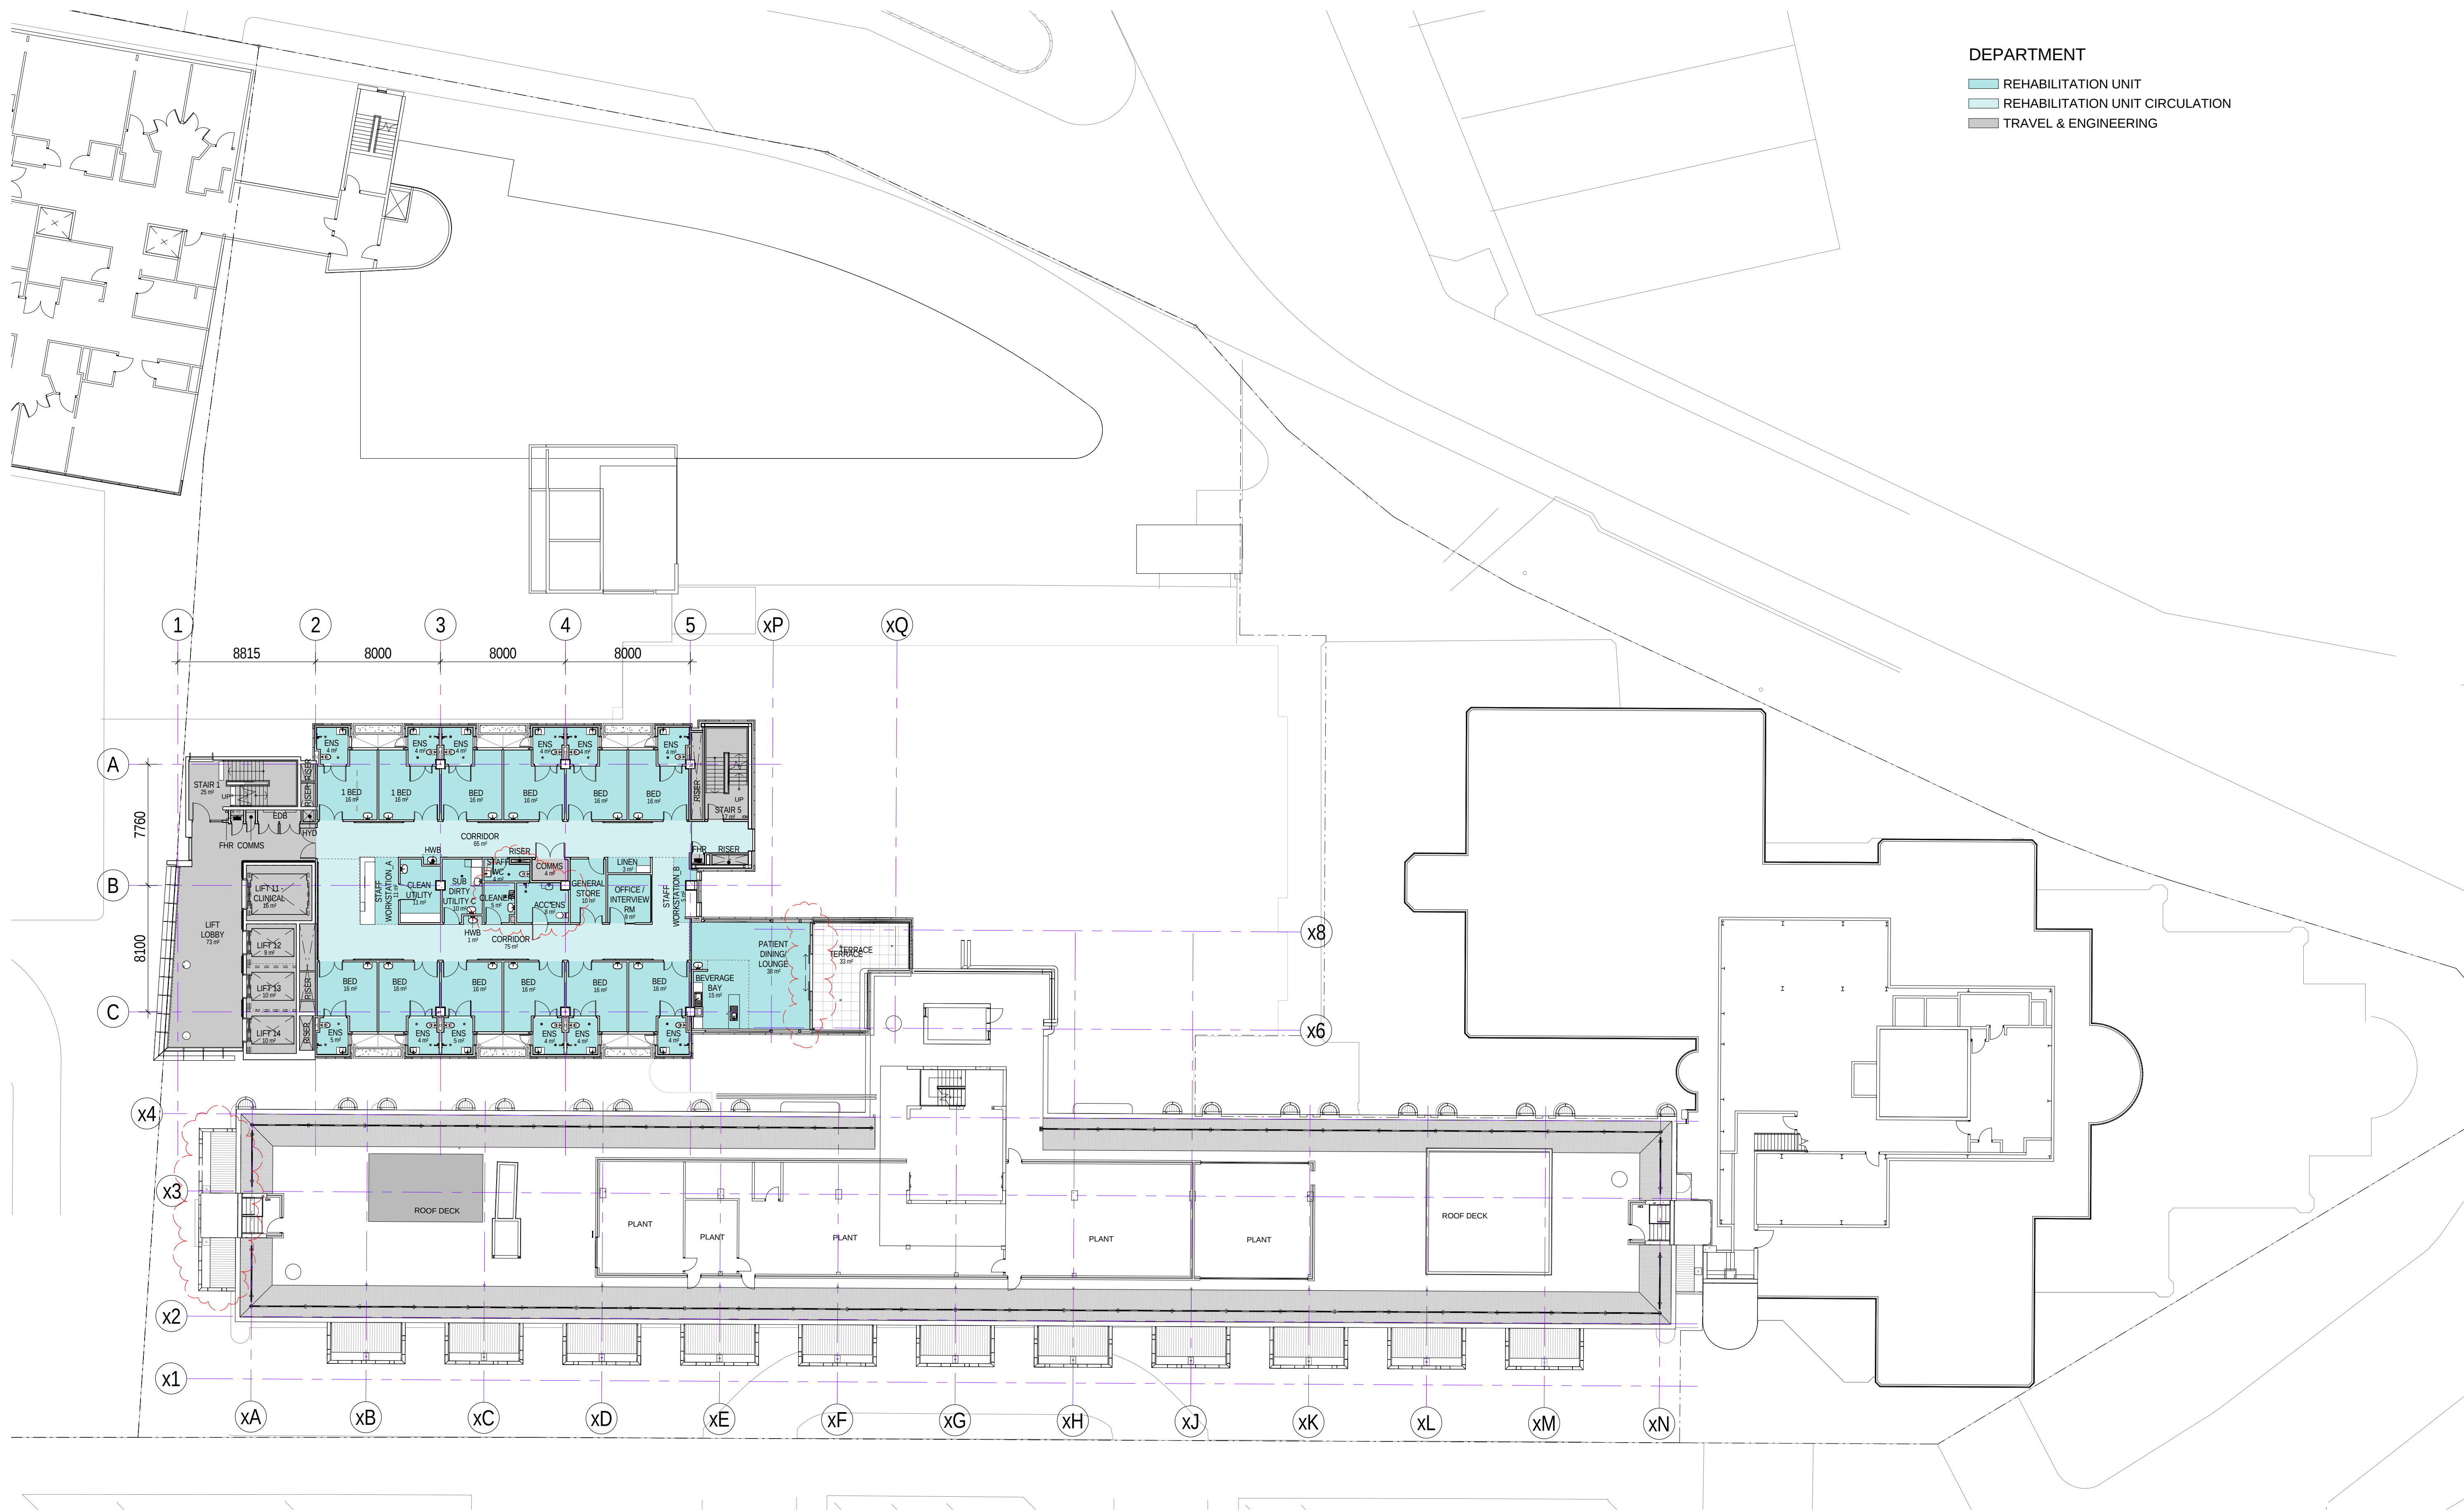

1 GA FLOOR PLAN - LEVEL 11  
1:200

HASSELL

| Revision |                |
|----------|----------------|
| A        | DRAFT DA ISSUE |
| B        | SSDA ISSUE     |
| C        | SSDA ISSUE     |
| D        | SSDA ISSUE     |
| E        | SSDA UPDATE    |
| F        | SSDA UPDATE    |

Date  
12/12/14  
16/01/15  
30/01/15  
13/02/15  
17/12/15  
22/04/16

Scale  
1:200 @ A1



Client  
ST VINCENT'S  
HEALTHCARE LTD


Project Name  
ST VINCENT'S PRIVATE  
HOSPITAL SYDNEY  
REDEVELOPMENT

Status  
DA DEVELOPMENT  
APPLICATION

Drawing  
DA-01-011  
Level  
L11  
Region  
OA

GA PLAN, LEVEL 11

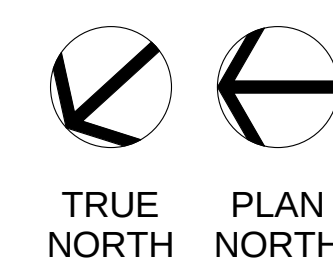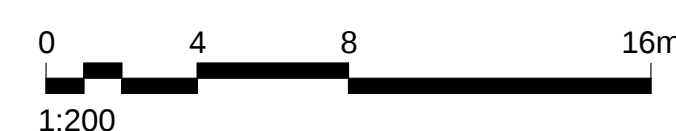

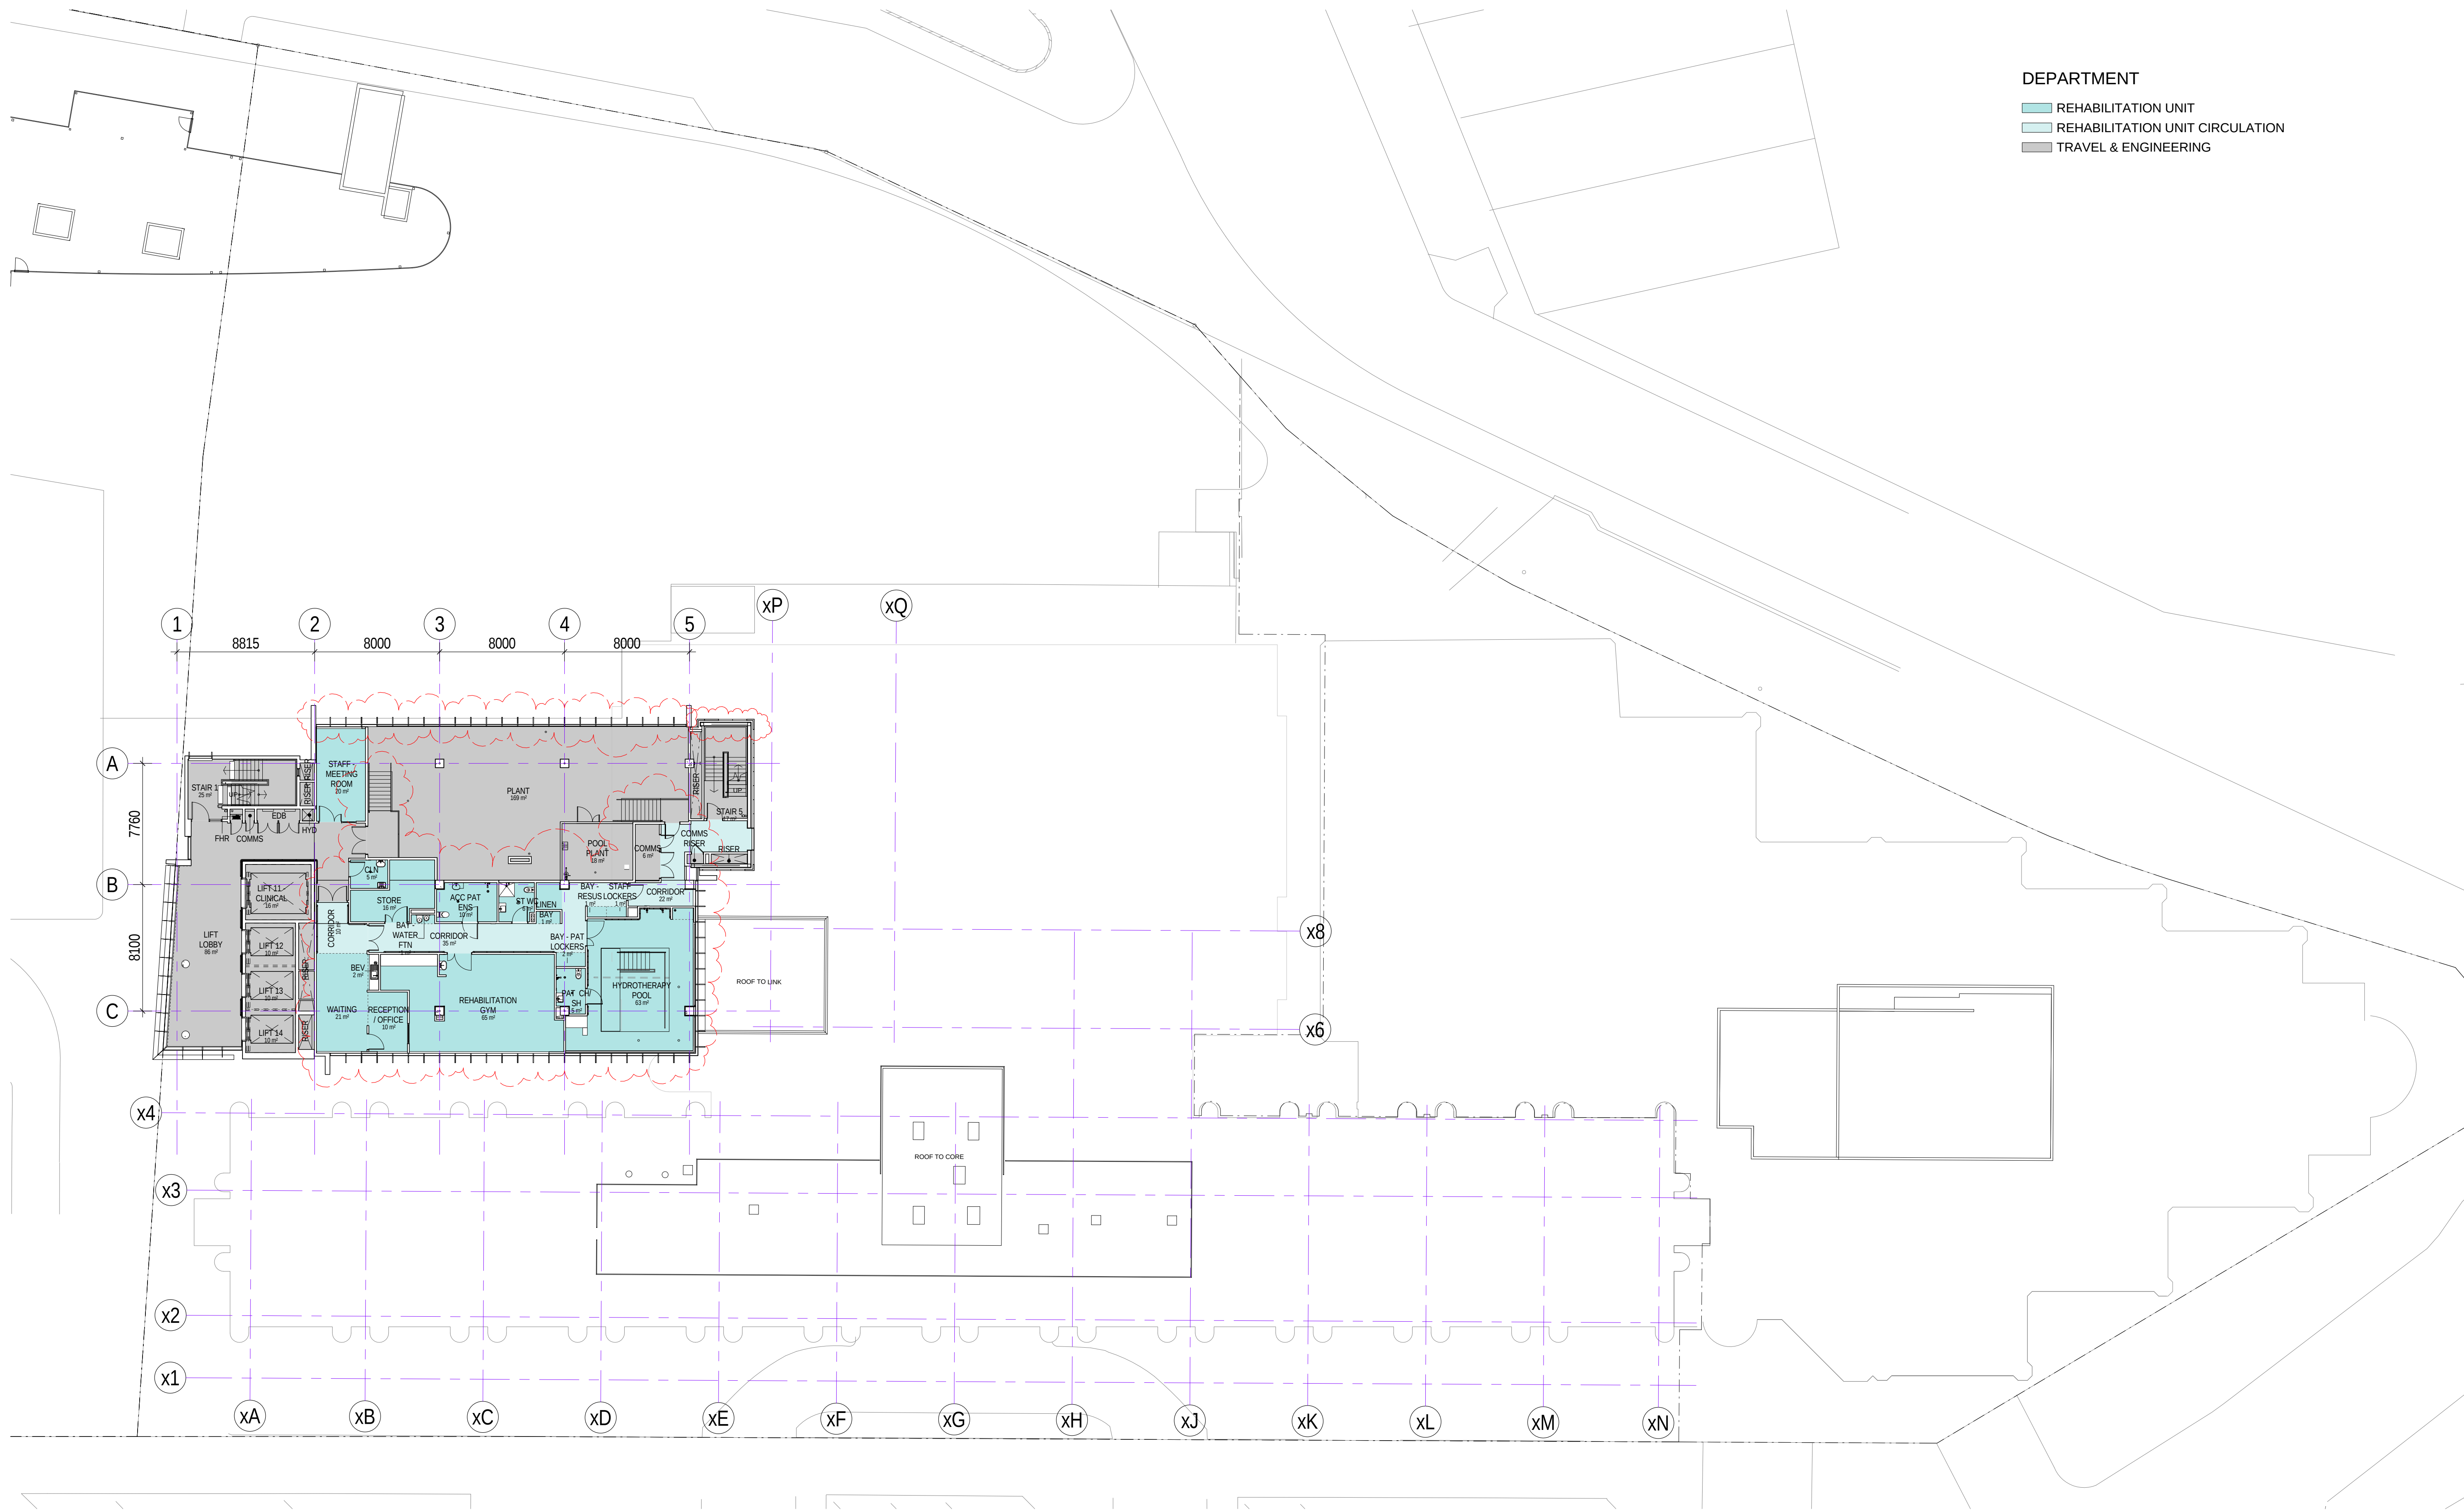

DEPARTMENT

- REHABILITATION UNIT
- REHABILITATION UNIT CIRCULATION
- TRAVEL & ENGINEERING

# 1 GA FLOOR PLAN - LEVEL 12

1:200

| Revision | Date           |
|----------|----------------|
| A        | DRAFT DA ISSUE |
| B        | SSDA ISSUE     |
| C        | SSDA ISSUE     |
| D        | SSDA ISSUE     |
| E        | SSDA UPDATE    |
| F        | SSDA UPDATE    |

| Date     | Scale      |
|----------|------------|
| 12/12/14 | 1:200 @ A1 |
| 16/01/15 |            |
| 30/01/15 |            |
| 13/02/15 |            |
| 17/12/15 |            |
| 22/04/16 |            |

Client  
ST VINCENT'S  
HEALTHCARE LTD



Project Name  
ST VINCENT'S PRIVATE  
HOSPITAL SYDNEY  
REDEVELOPMENT

Status  
DA DEVELOPMENT  
APPLICATION


Drawing  
DA-01-012  
Level  
L12  
Region  
OA

GA PLAN, LEVEL 12

HASSELL

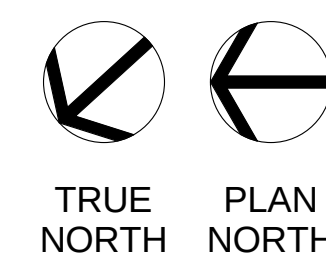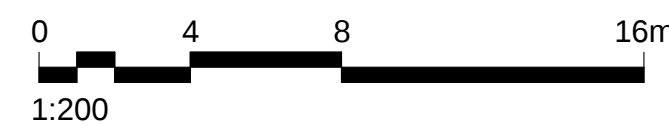

- DEPARTMENT
- MEDICAL CONSULTING OFFICES
  - MEDICAL CONSULTING OFFICES CIRCULATION
  - TRAVEL & ENGINEERING

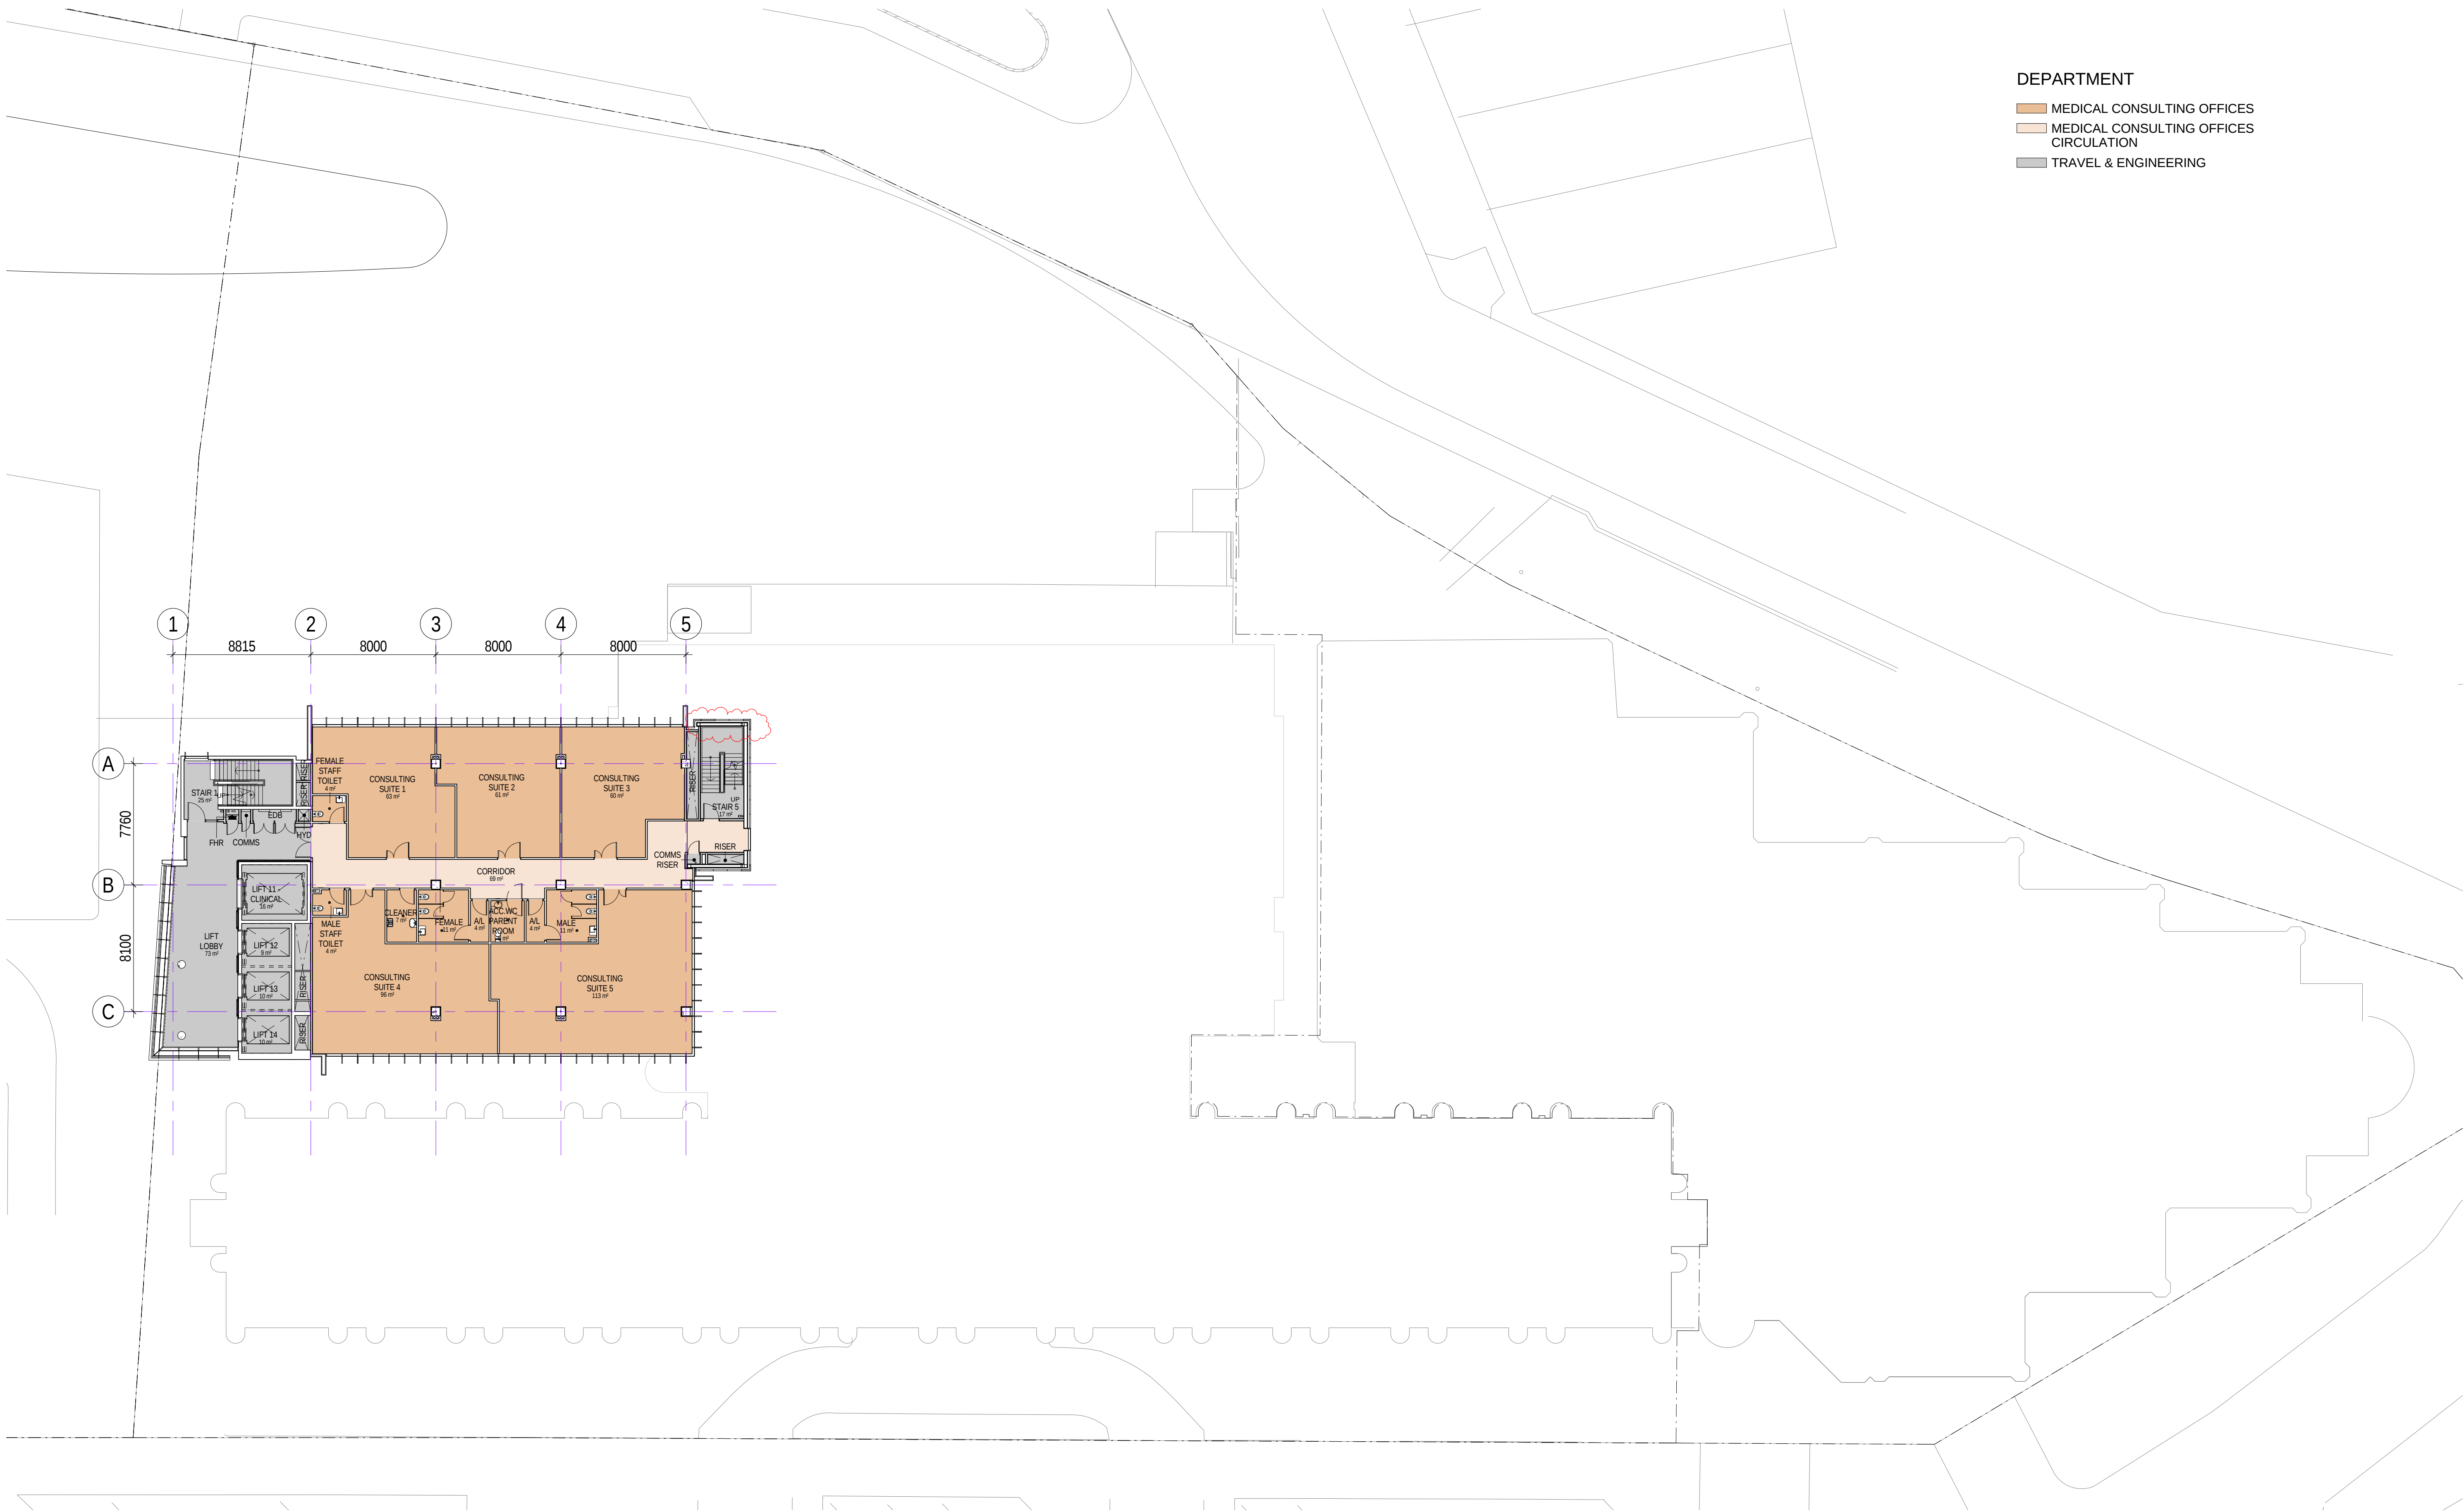


1 GA FLOOR PLAN - LEVEL 13  
1 : 200

HASSELL

| Revision |                |
|----------|----------------|
| A        | DRAFT DA ISSUE |
| B        | SSDA ISSUE     |
| C        | SSDA ISSUE     |
| D        | SSDA ISSUE     |
| E        | SSDA UPDATE    |

| Date     |
|----------|
| 12/12/14 |
| 16/01/15 |
| 30/01/15 |
| 13/02/15 |
| 22/04/16 |

Scale  
1 : 200 @ A1

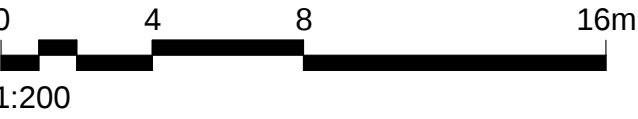


Client  
ST VINCENT'S  
HEALTHCARE LTD


Project Name  
ST VINCENT'S PRIVATE  
HOSPITAL SYDNEY  
REDEVELOPMENT

Status  
DA DEVELOPMENT  
APPLICATION

Drawing  
DA-01-013  
Level  
L13  
Region  
OA

GA PLAN. LEVEL 13

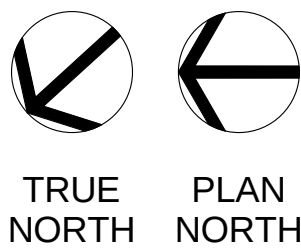

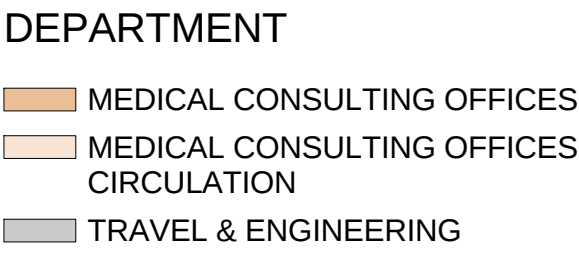

**Revision**

|   |                |
|---|----------------|
| A | DRAFT DA ISSUE |
| B | SSDA ISSUE     |
| C | SSDA ISSUE     |
| D | SSDA ISSUE     |
| E | SSDA UPDATE    |

Date  
12/12/14  
16/01/15  
30/01/15  
13/02/15  
22/04/16

Scale  
1 : 200 @ A1

Client  
ST VINCENT'S  
HEALTHCARE LTD



Project Name  
ST VINCENT'S PRIVATE  
HOSPITAL SYDNEY  
REDEVELOPMENT

Status  
DA\_DEVELOPMENT  
APPLICATION


|                   |       |        |
|-------------------|-------|--------|
| Drawing           | Level | Region |
| DA-01-014         | L14   | OA     |
| GA PLAN. LEVEL 14 |       |        |

GA PLAN. LEVEL 14

# HASSELL

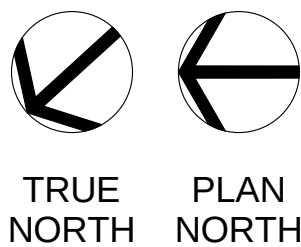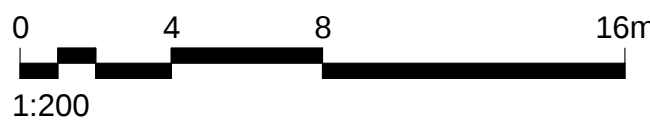

DEPARTMENT  
TRAVEL & ENGINEERING

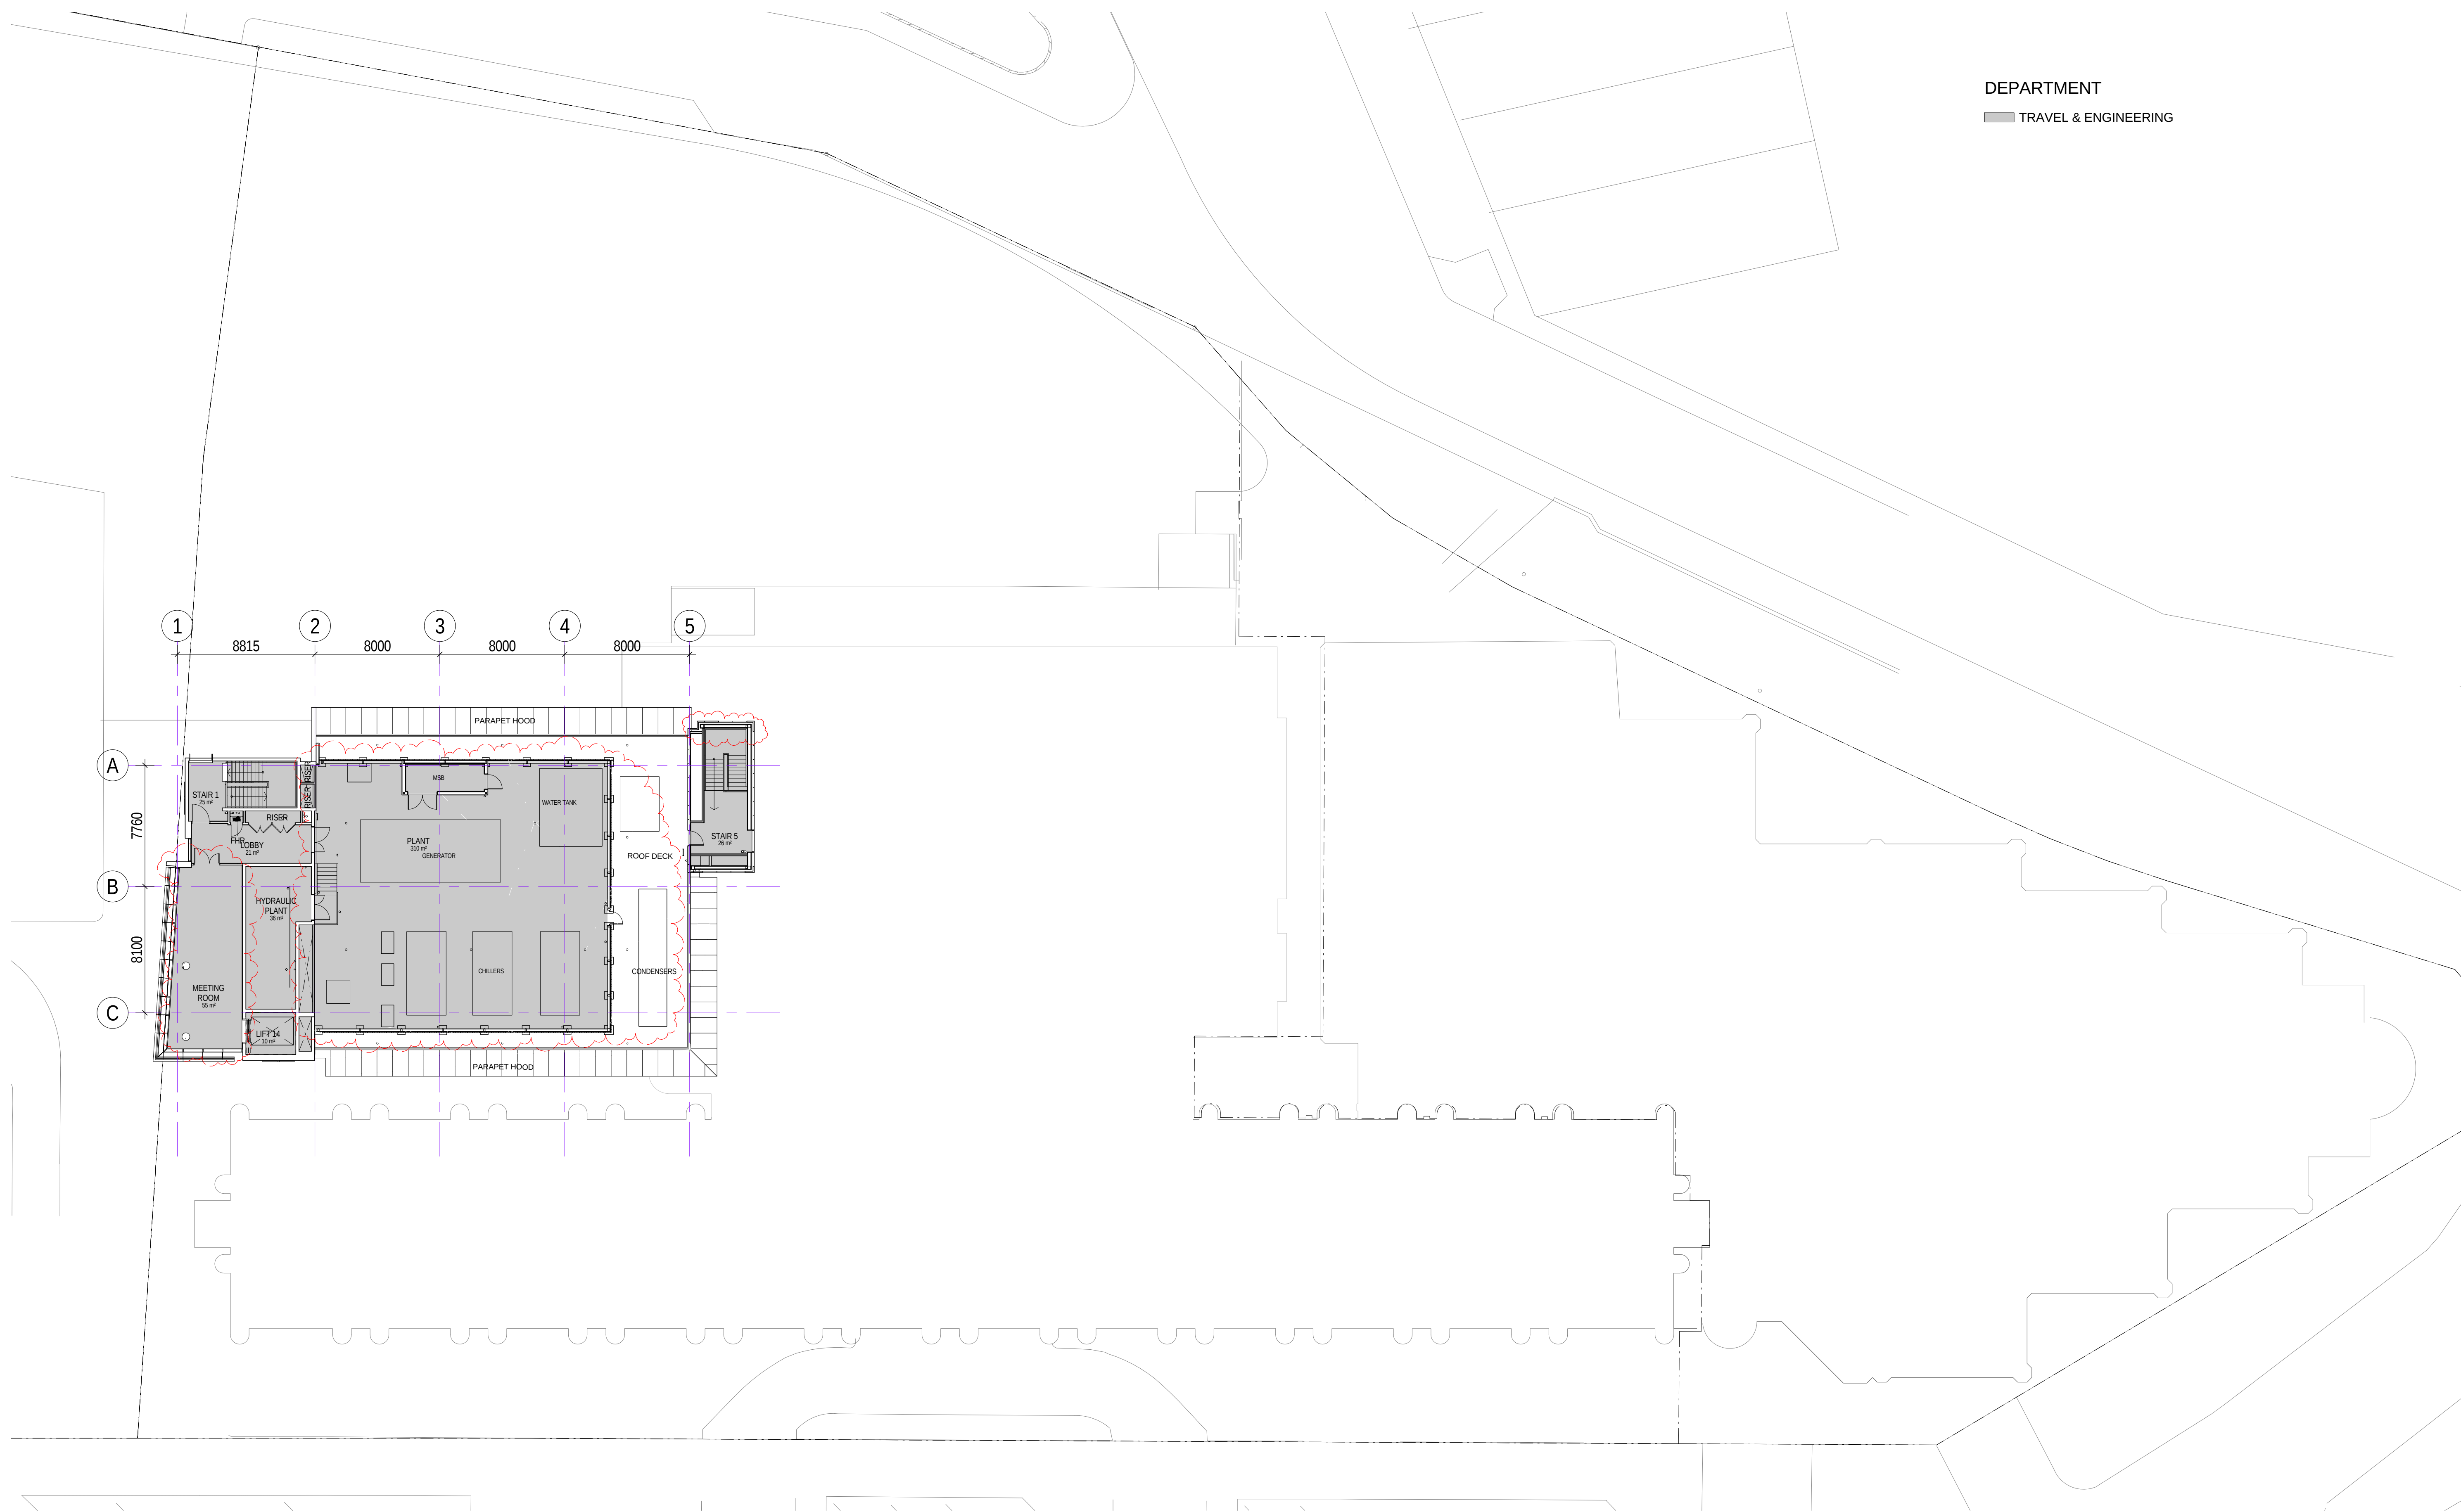


**1 GA FLOOR PLAN - LEVEL 15 ROOF**

1:200

| Revision |                |
|----------|----------------|
| A        | DRAFT DA ISSUE |
| B        | SSDA ISSUE     |
| C        | SSDA ISSUE     |
| D        | SSDA ISSUE     |
| E        | SSDA UPDATE    |
| F        | SSDA UPDATE    |

| Date     |
|----------|
| 12/12/14 |
| 16/01/15 |
| 30/01/15 |
| 13/02/15 |
| 17/12/15 |
| 22/04/16 |

Scale  
1 : 200 @ A1

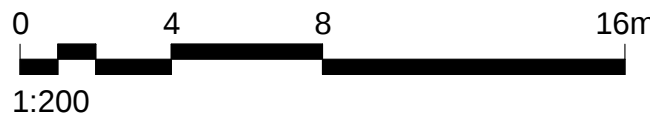

Client  
ST VINCENT'S  
HEALTHCARE LTD

Project Name  
ST VINCENT'S PRIVATE  
HOSPITAL SYDNEY  
REDEVELOPMENT

Status  
DA DEVELOPMENT  
APPLICATION

Drawing  
DA-01-015  
Level  
L15  
Region  
OA

GA PLAN. LEVEL 15

HASSELL

