
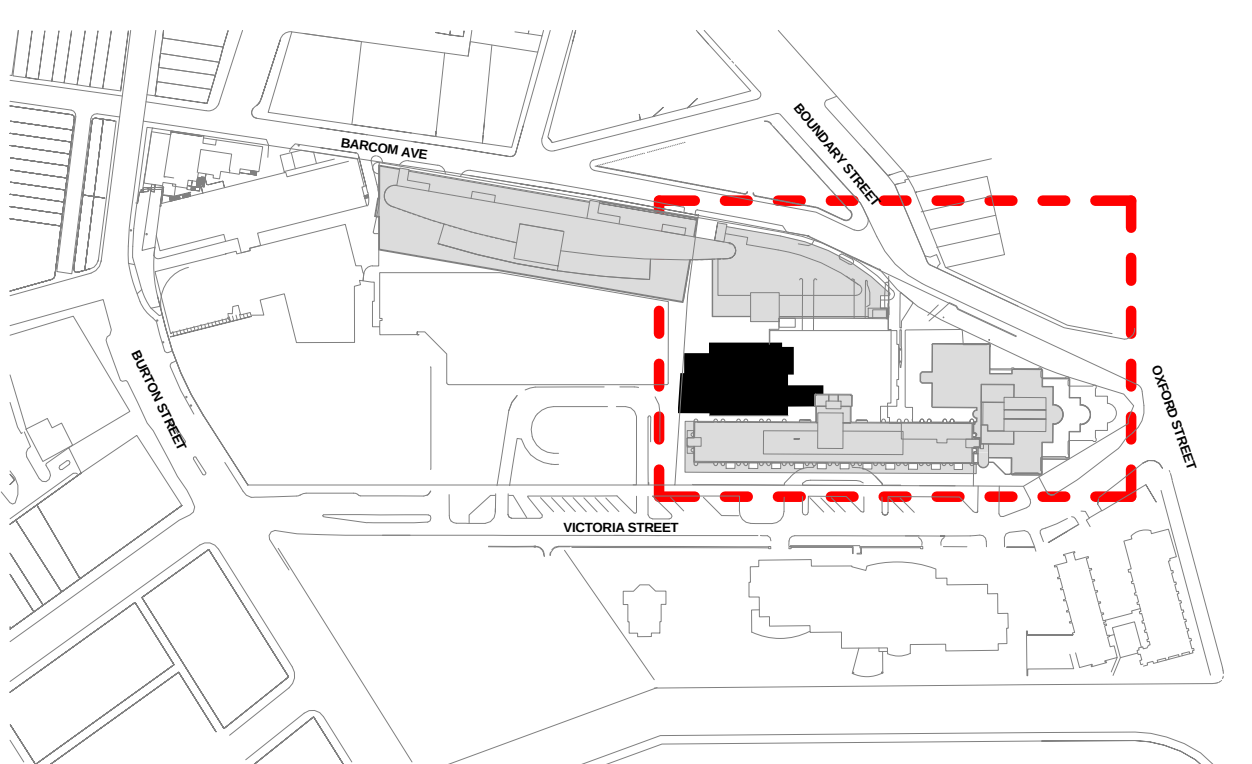


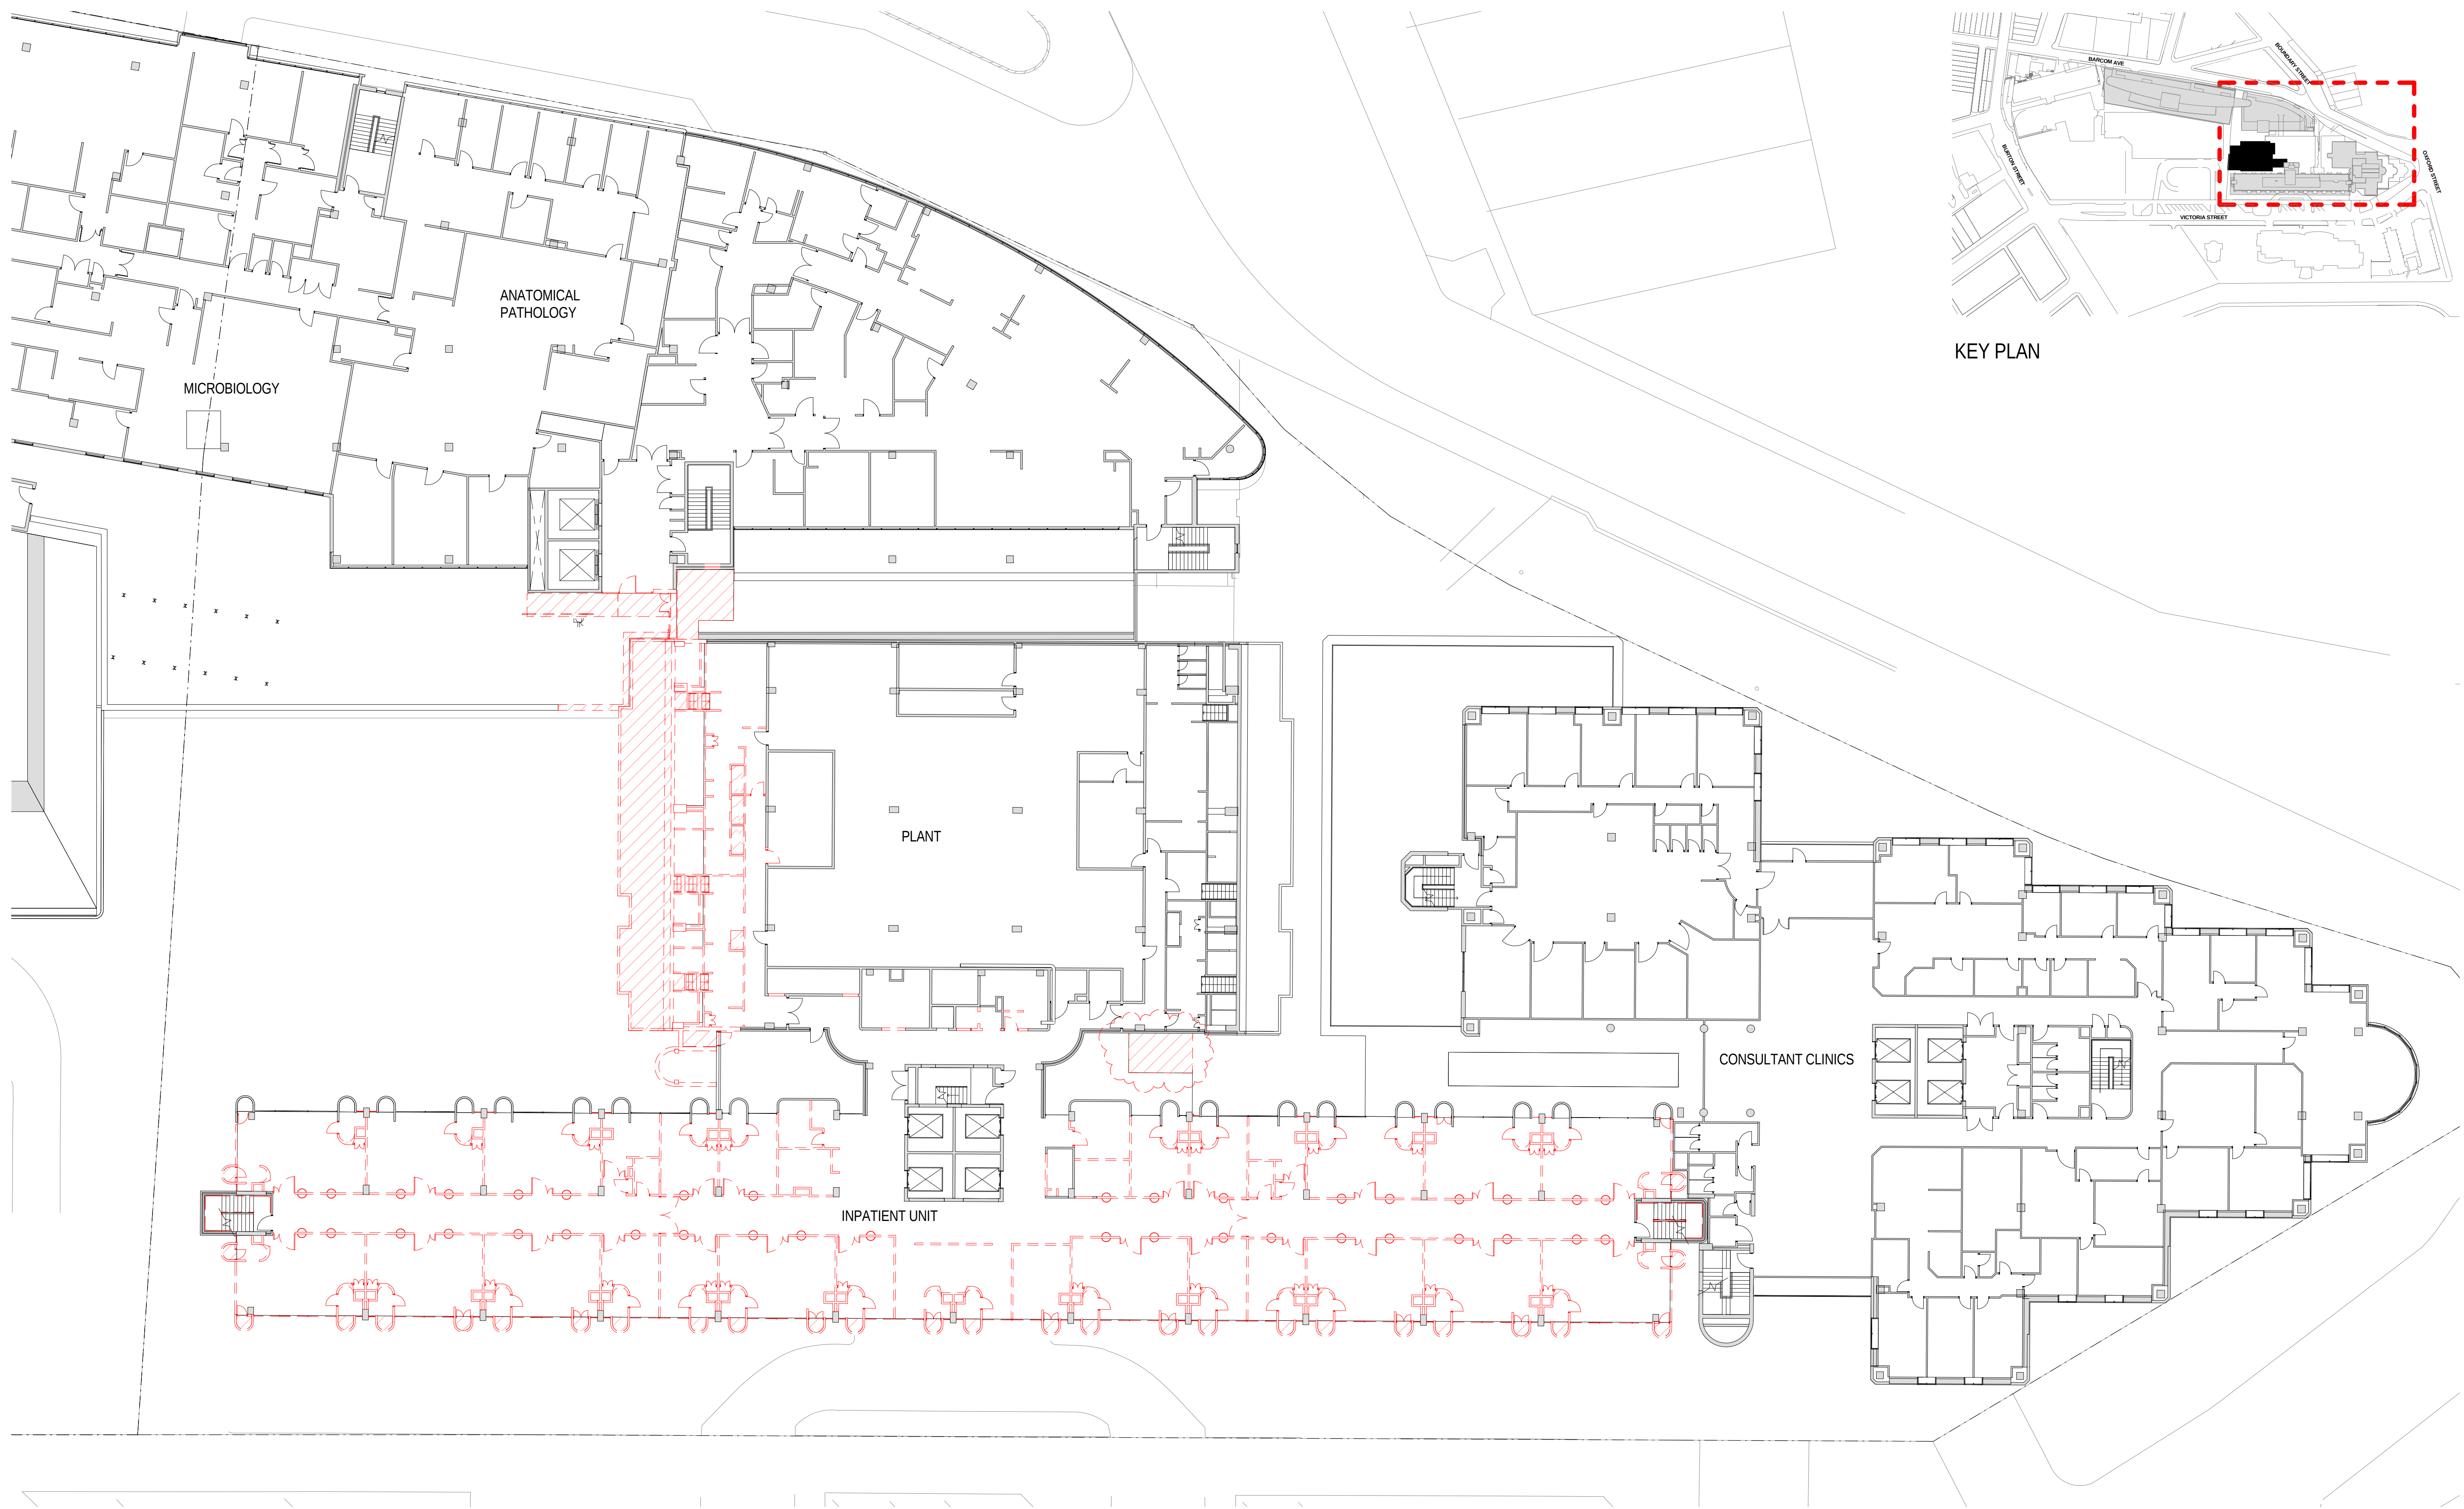

KEY PLAN

HASSELL

Revision	
A	DRAFT DA ISSUE
B	SSDA ISSUE
C	SSDA ISSUE
D	SSDA ISSUE
E	SSDA UPDATE

Date	
12/12/14	
16/01/15	
30/01/15	
13/02/15	
17/12/15	



Scale
1 : 200 @ A1


Client
ST VINCENT'S
HEALTHCARE LTD

Project Name
ST VINCENT'S PRIVATE
HOSPITAL SYDNEY
REDEVELOPMENT

Status
DA DEVELOPMENT
APPLICATION

Drawing
DA-00-804
Level
L06
Region
XX
DEMOLITION LAYOUT - LEVEL 6

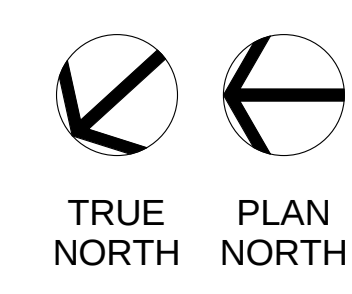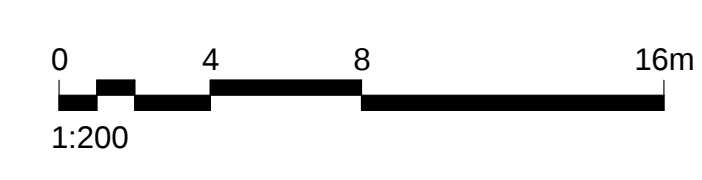

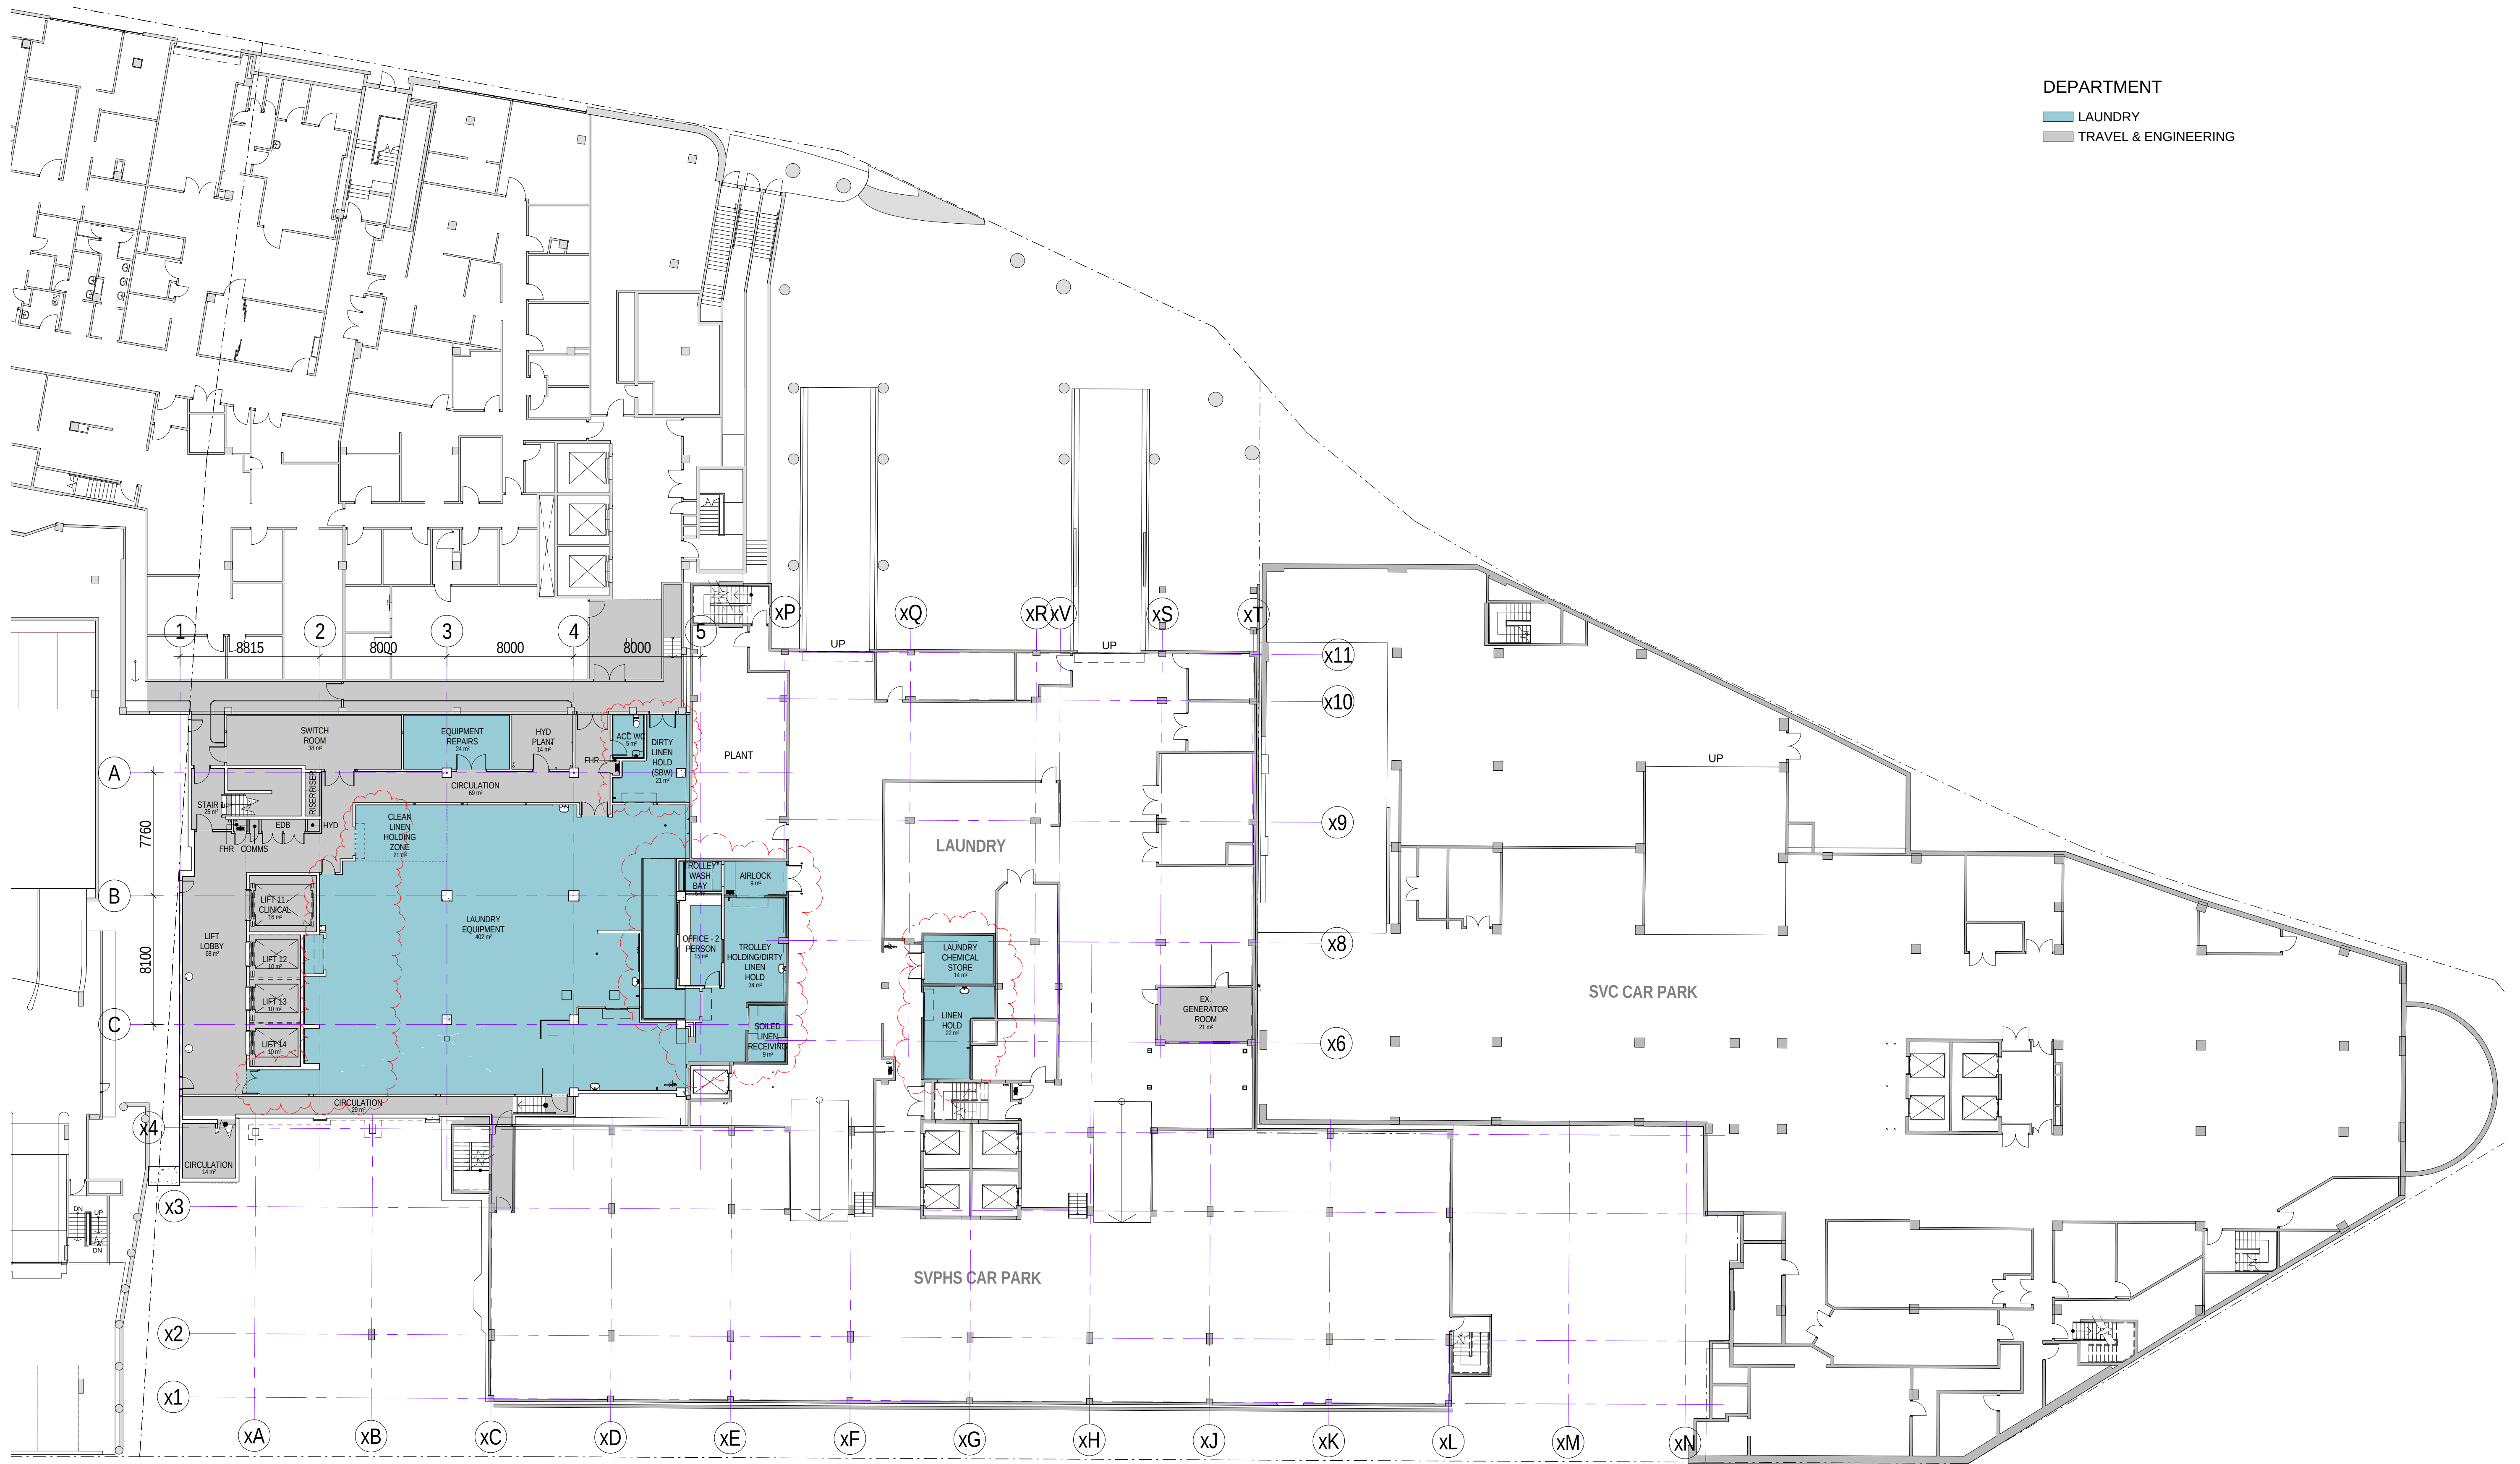

DEPARTMENT

LAUNDRY

TRAVEL & ENGINEERING

1 GA FLOOR PLAN - LEVEL 2

Revision

A DRAFT DA ISSUE

B SSDA ISSUE

C SSDA ISSUE

D SSDA ISSUE

E SSDA UPDATE

Date

12/12/14

16/01/15

30/01/15

13/02/15

17/12/15

Scale

1 : 200 @ A1

Client

ST VINCENT'S

HEALTHCARE LTD

Project Name

ST VINCENT'S PRIVATE

HOSPITAL SYDNEY

REDEVELOPMENT

Status

DA DEVELOPMENT

APPLICATION

Drawing

DA-01-002

Level



L02


Region

OA

GA PLAN. LEVEL 02

HASSELL

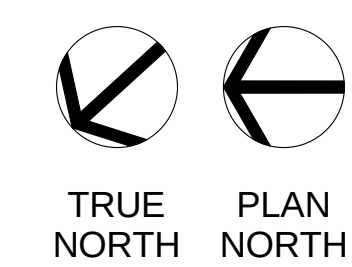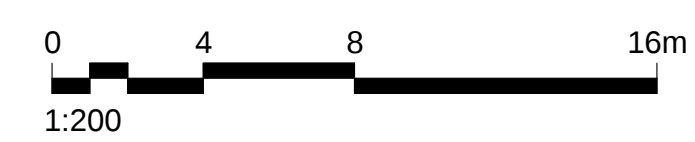

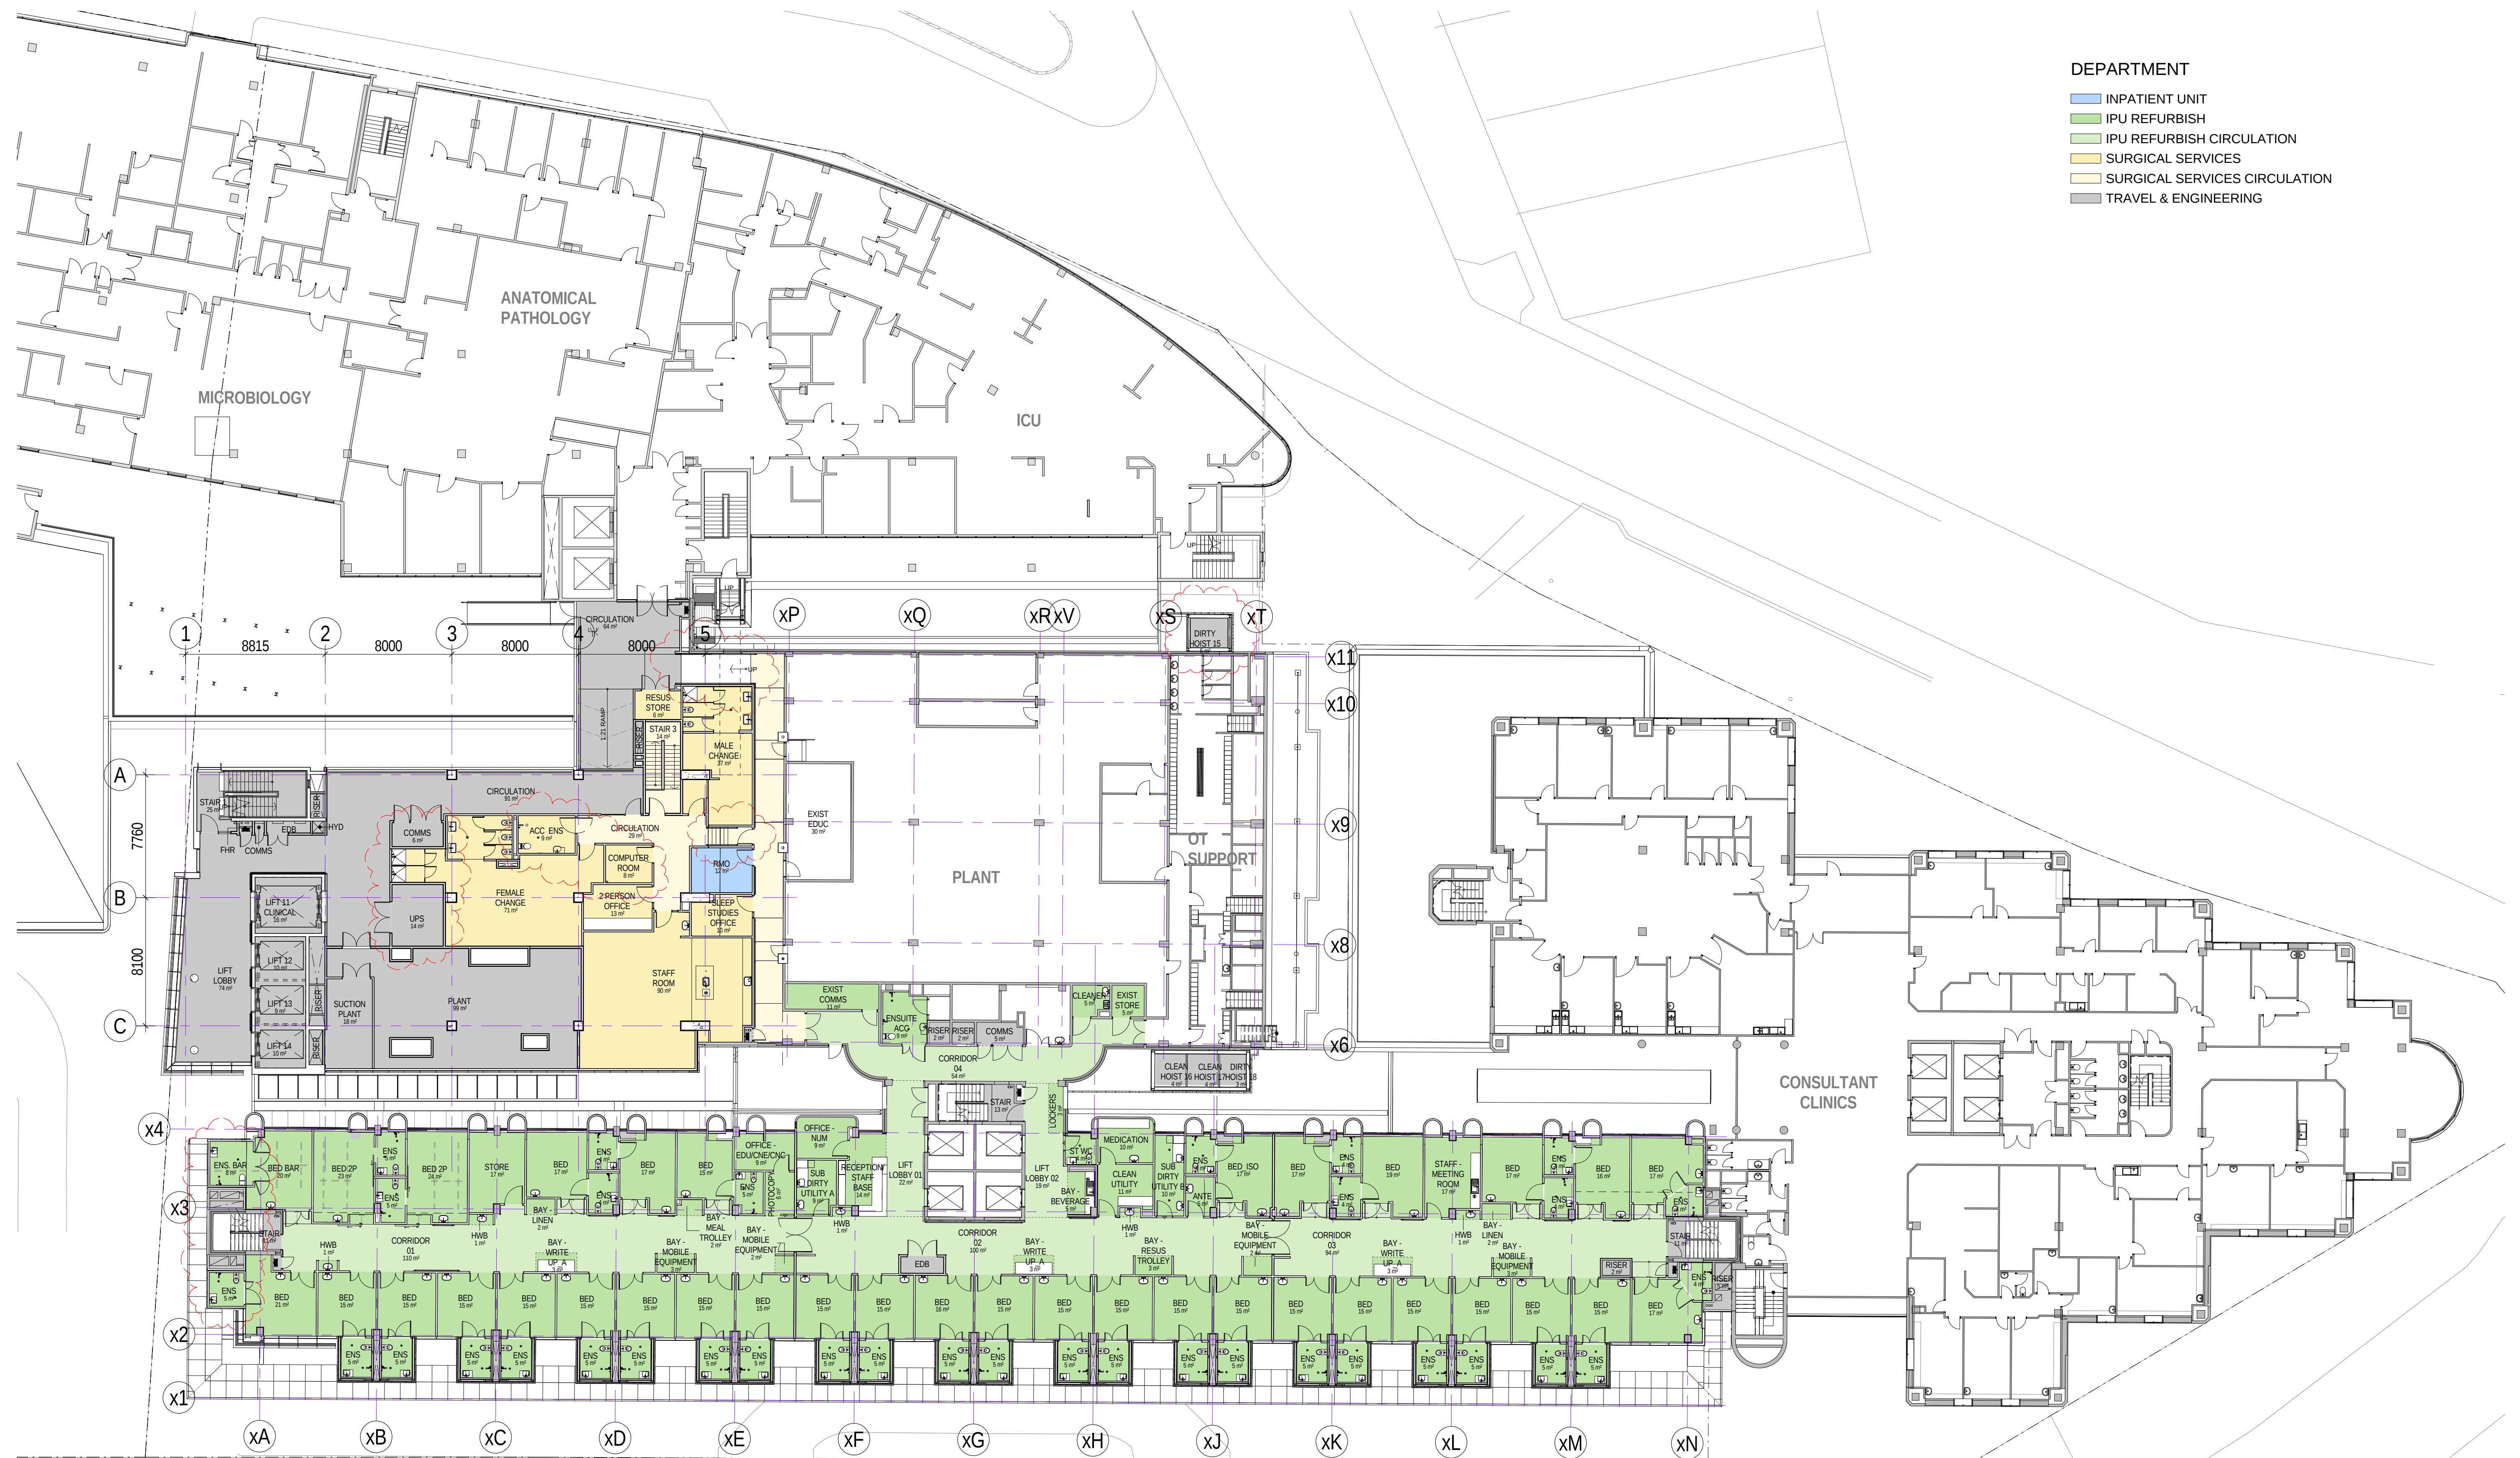

1 GA FLOOR PLAN - LEVEL 6
1:200

Revision	
A	DRAFT DA ISSUE
B	SSDA ISSUE
C	SSDA ISSUE
D	SSDA ISSUE
E	SSDA UPDATE

Date	
12/12/14	
16/01/15	
30/01/15	
13/02/15	
17/02/15	

Scale
1:200 @ A1



Client
ST VINCENT'S
HEALTHCARE LTD


Project Name
ST VINCENT'S PRIVATE
HOSPITAL SYDNEY
REDEVELOPMENT

Status
DA DEVELOPMENT
APPLICATION

Drawing
DA-01-006
Level
L06
Region
OA
GA PLAN. LEVEL 06

HASSELL

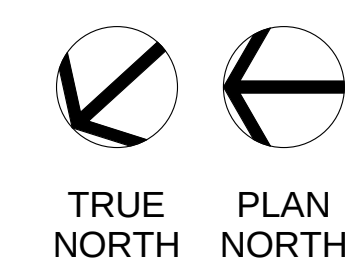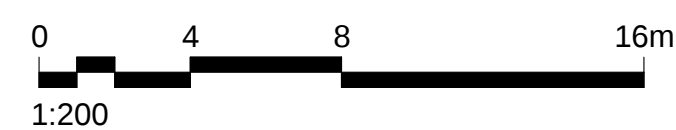

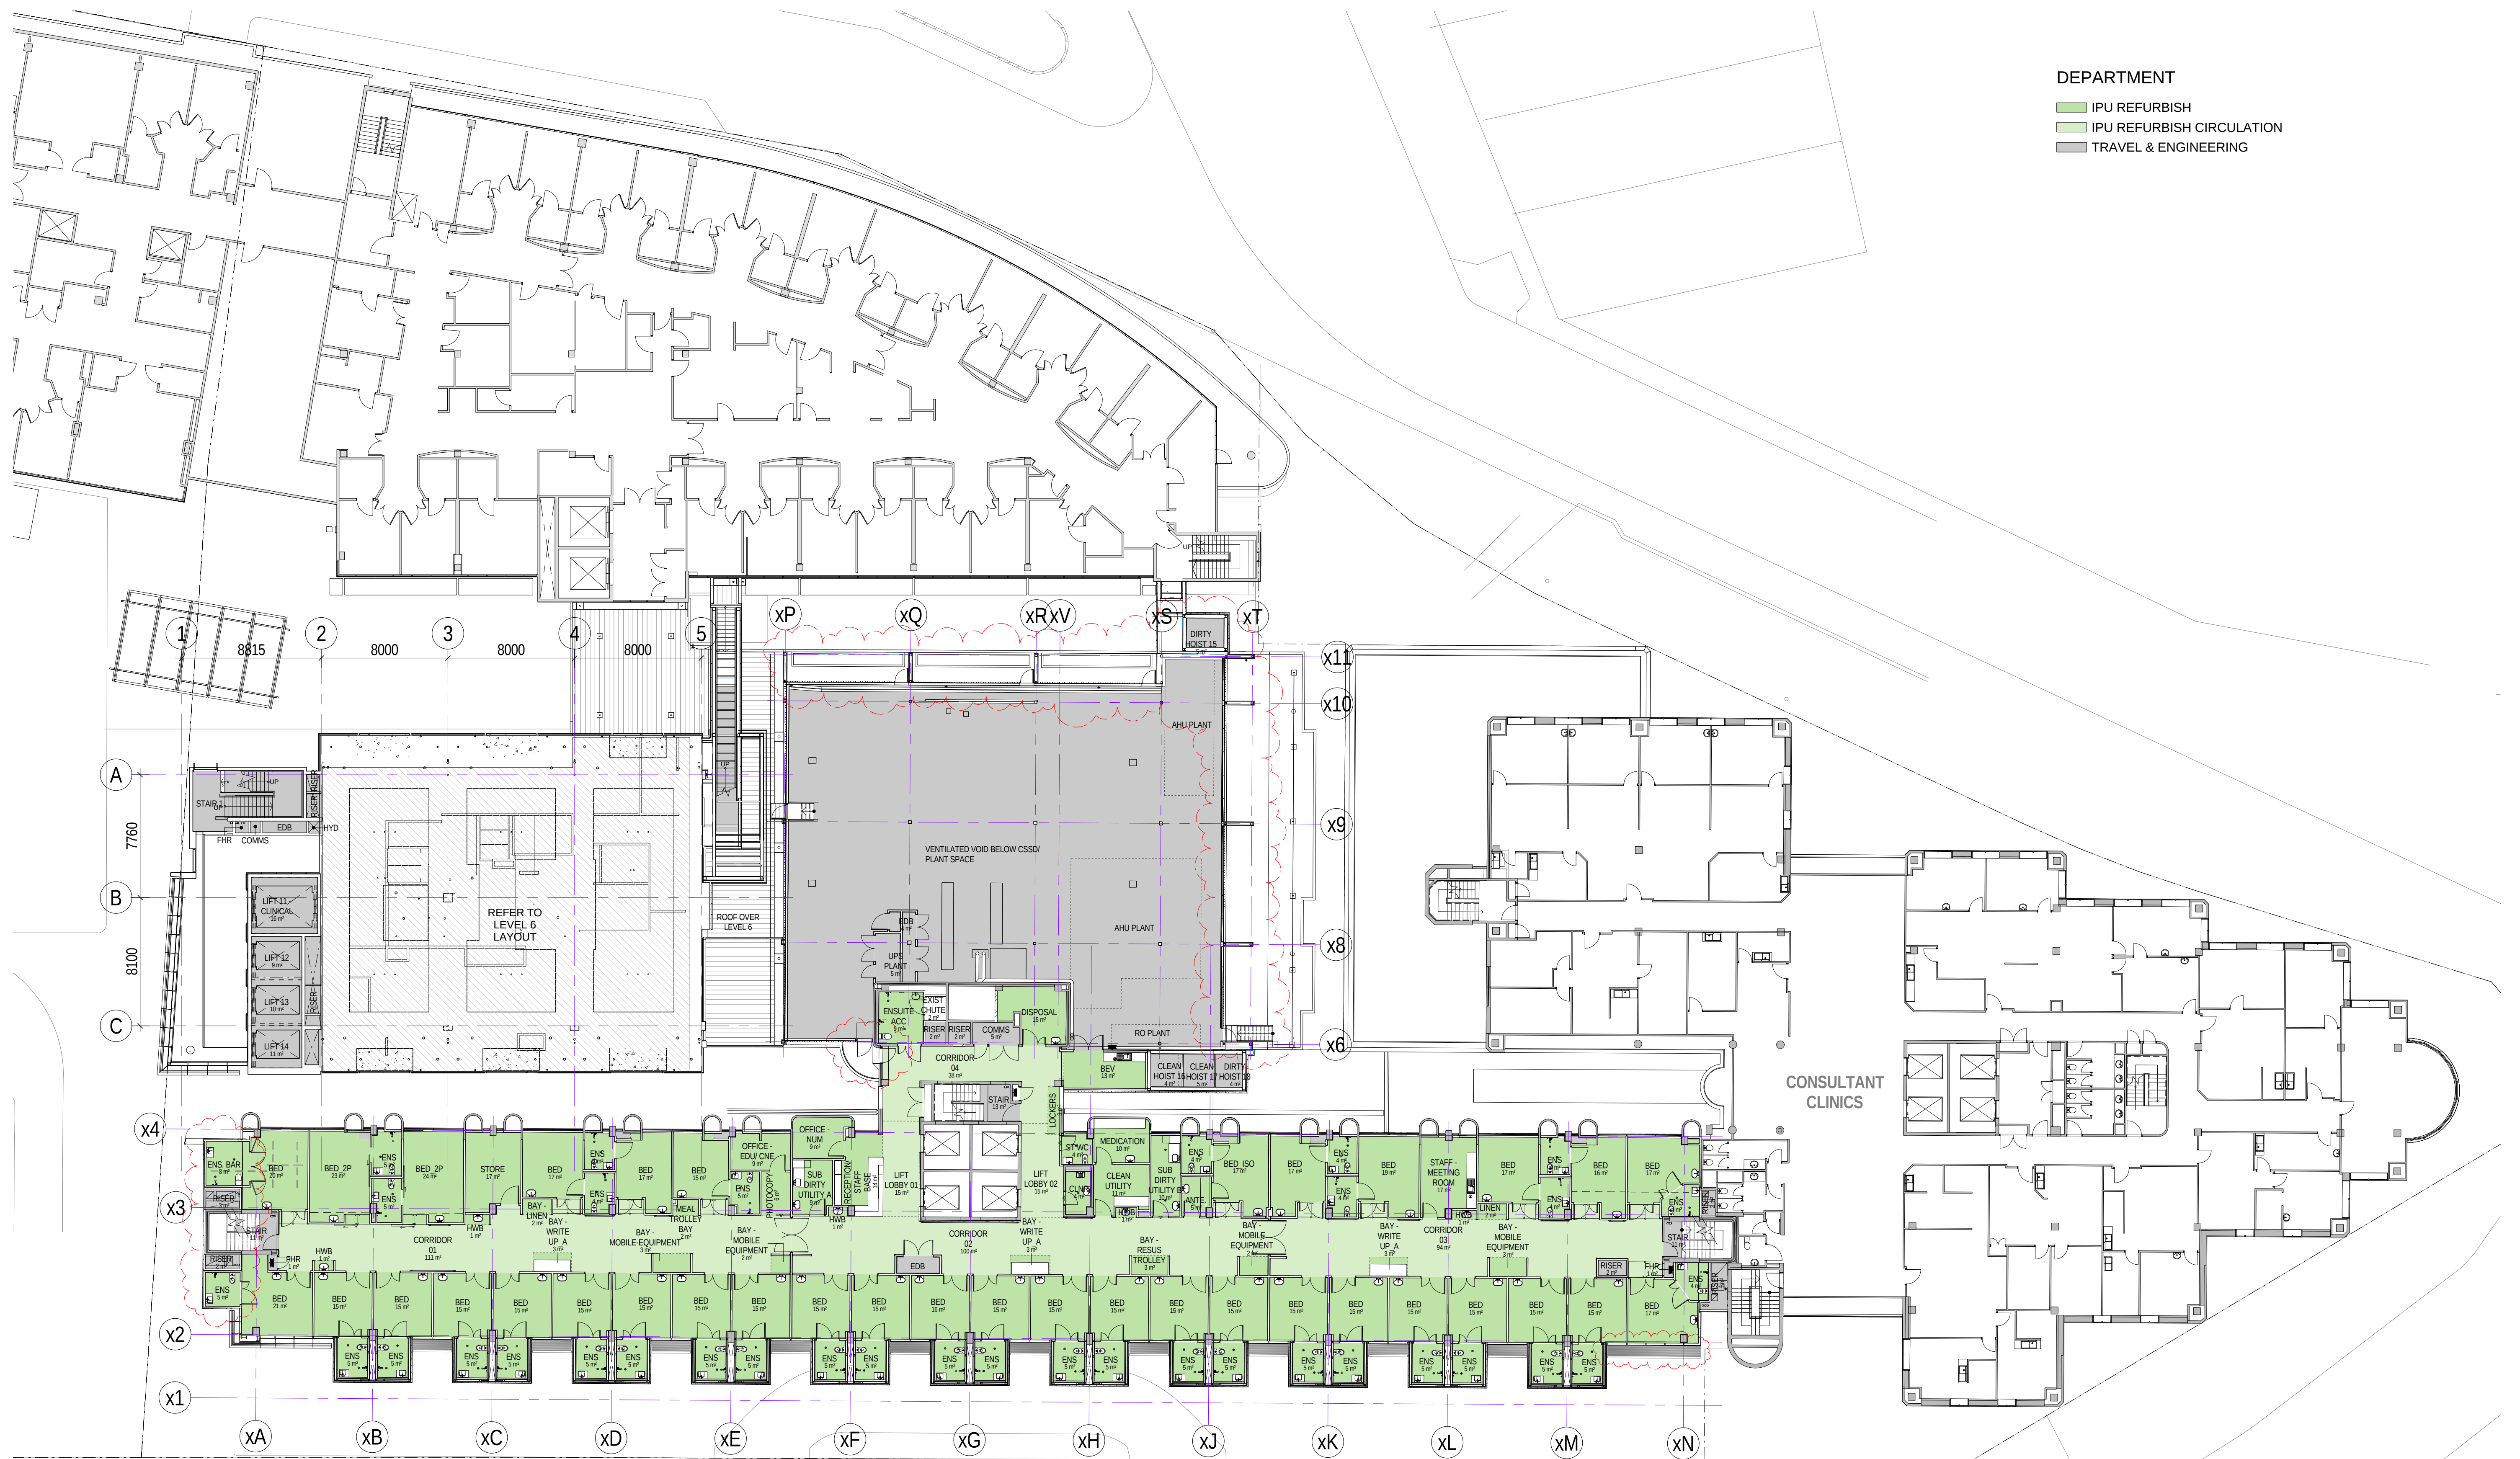

1 GA FLOOR PLAN - LEVEL 7
1:200

Revision	
A	DRAFT DA ISSUE
B	SSDA ISSUE
C	SSDA ISSUE
D	SSDA ISSUE
E	SSDA UPDATE

Date	
12/12/14	
16/01/15	
30/01/15	
13/02/15	
17/12/15	

Scale
1:200 @ A1

Client
ST VINCENT'S
HEALTHCARE LTD

Project Name
ST VINCENT'S PRIVATE
HOSPITAL SYDNEY
REDEVELOPMENT

Status
DA DEVELOPMENT
APPLICATION

Drawing
DA-01-007
Level
L07
Region
OA
GA PLAN, LEVEL 07

HASSELL

