
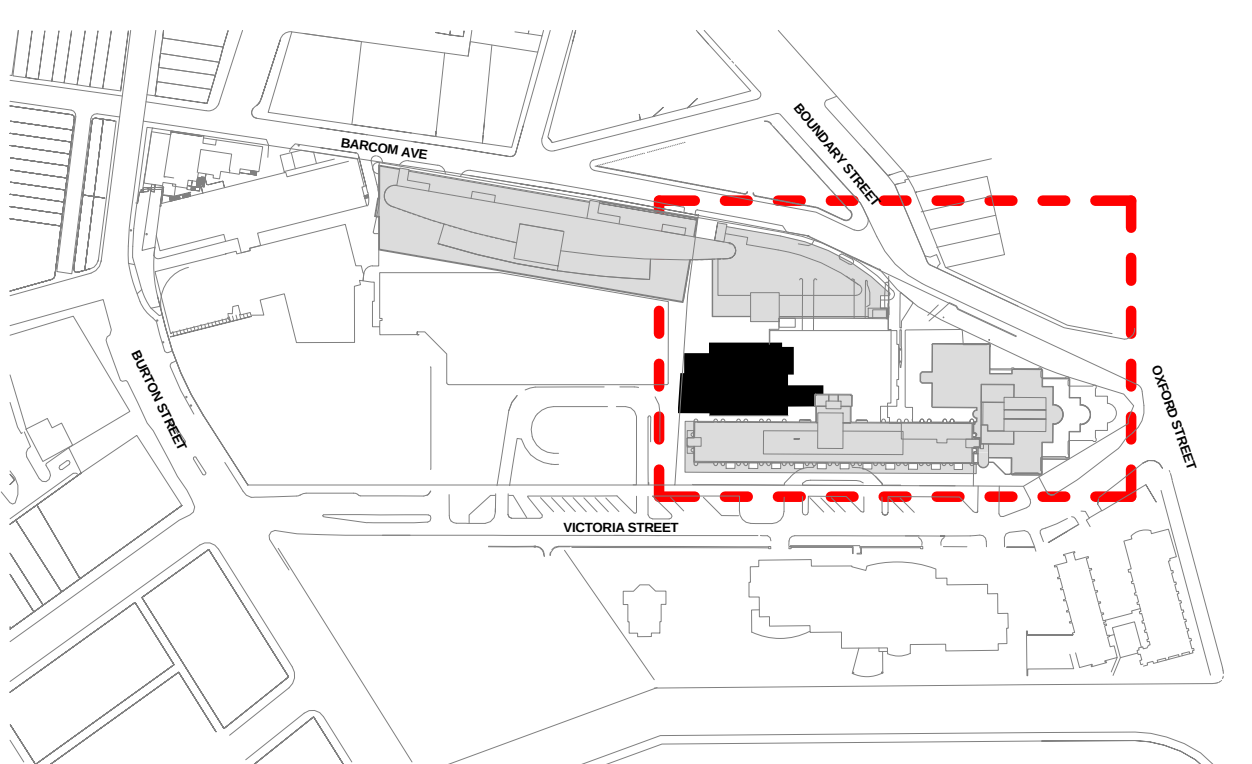
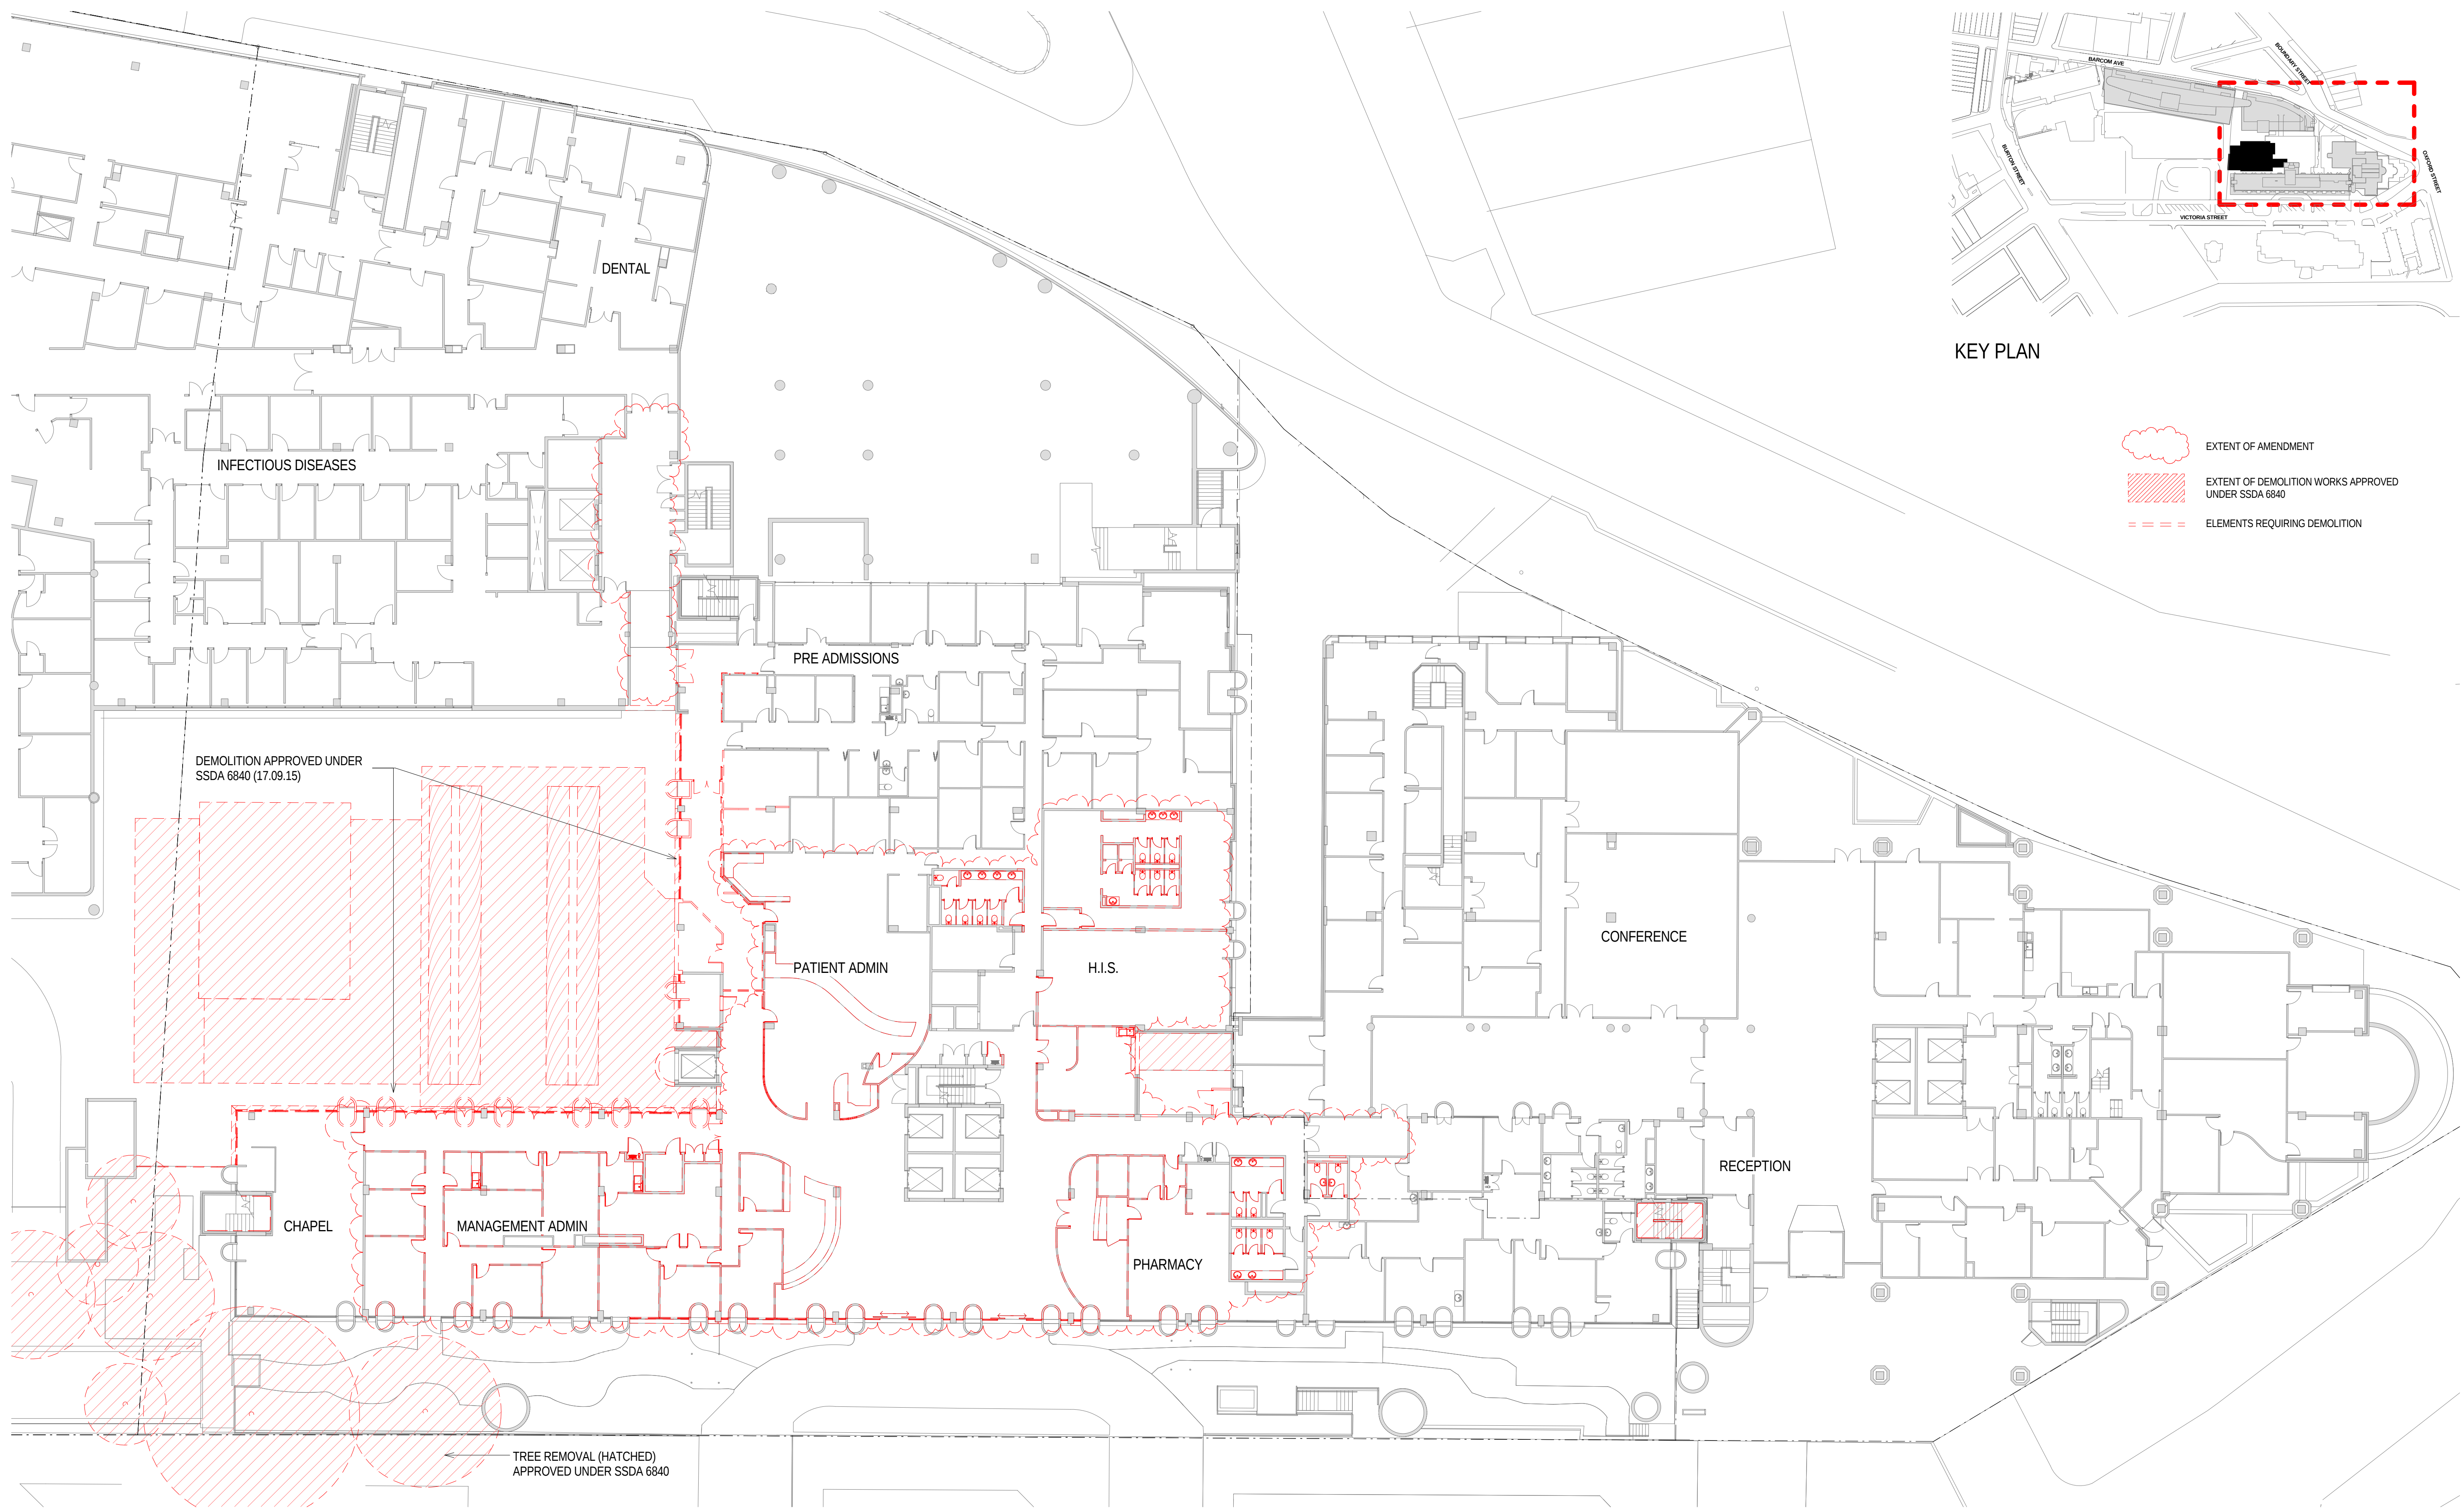


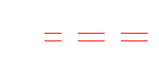

KEY PLAN

-  EXTENT OF AMENDMENT
-  EXTENT OF DEMOLITION WORKS APPROVED UNDER SSDA 6840
-  ELEMENTS REQUIRING DEMOLITION

HASSELL

Revision	
A	DRAFT DA ISSUE
B	SSDA ISSUE
C	SSDA ISSUE
D	SSDA ISSUE
E	SSDA UPDATE
F	STAGE 3A S96 UPDATE
G	STAGE 3A S96 UPDATE

Date	
12/12/14	
16/01/15	
30/01/15	
13/02/15	
17/12/15	
23/07/16	
22/09/16	



Scale
As indicated @ A1


Client
ST VINCENT'S
HEALTHCARE LTD

Project Name
ST VINCENT'S PRIVATE
HOSPITAL SYDNEY
REDEVELOPMENT

Status
DA DEVELOPMENT
APPLICATION

Drawing
DA-00-802
Level
L04
Region
XX
DEMOLITION LAYOUT - LEVEL 4

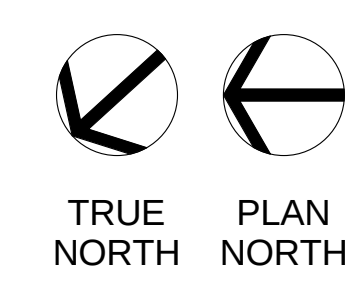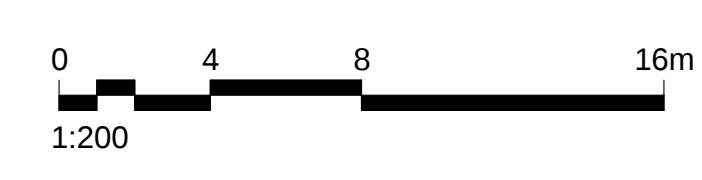

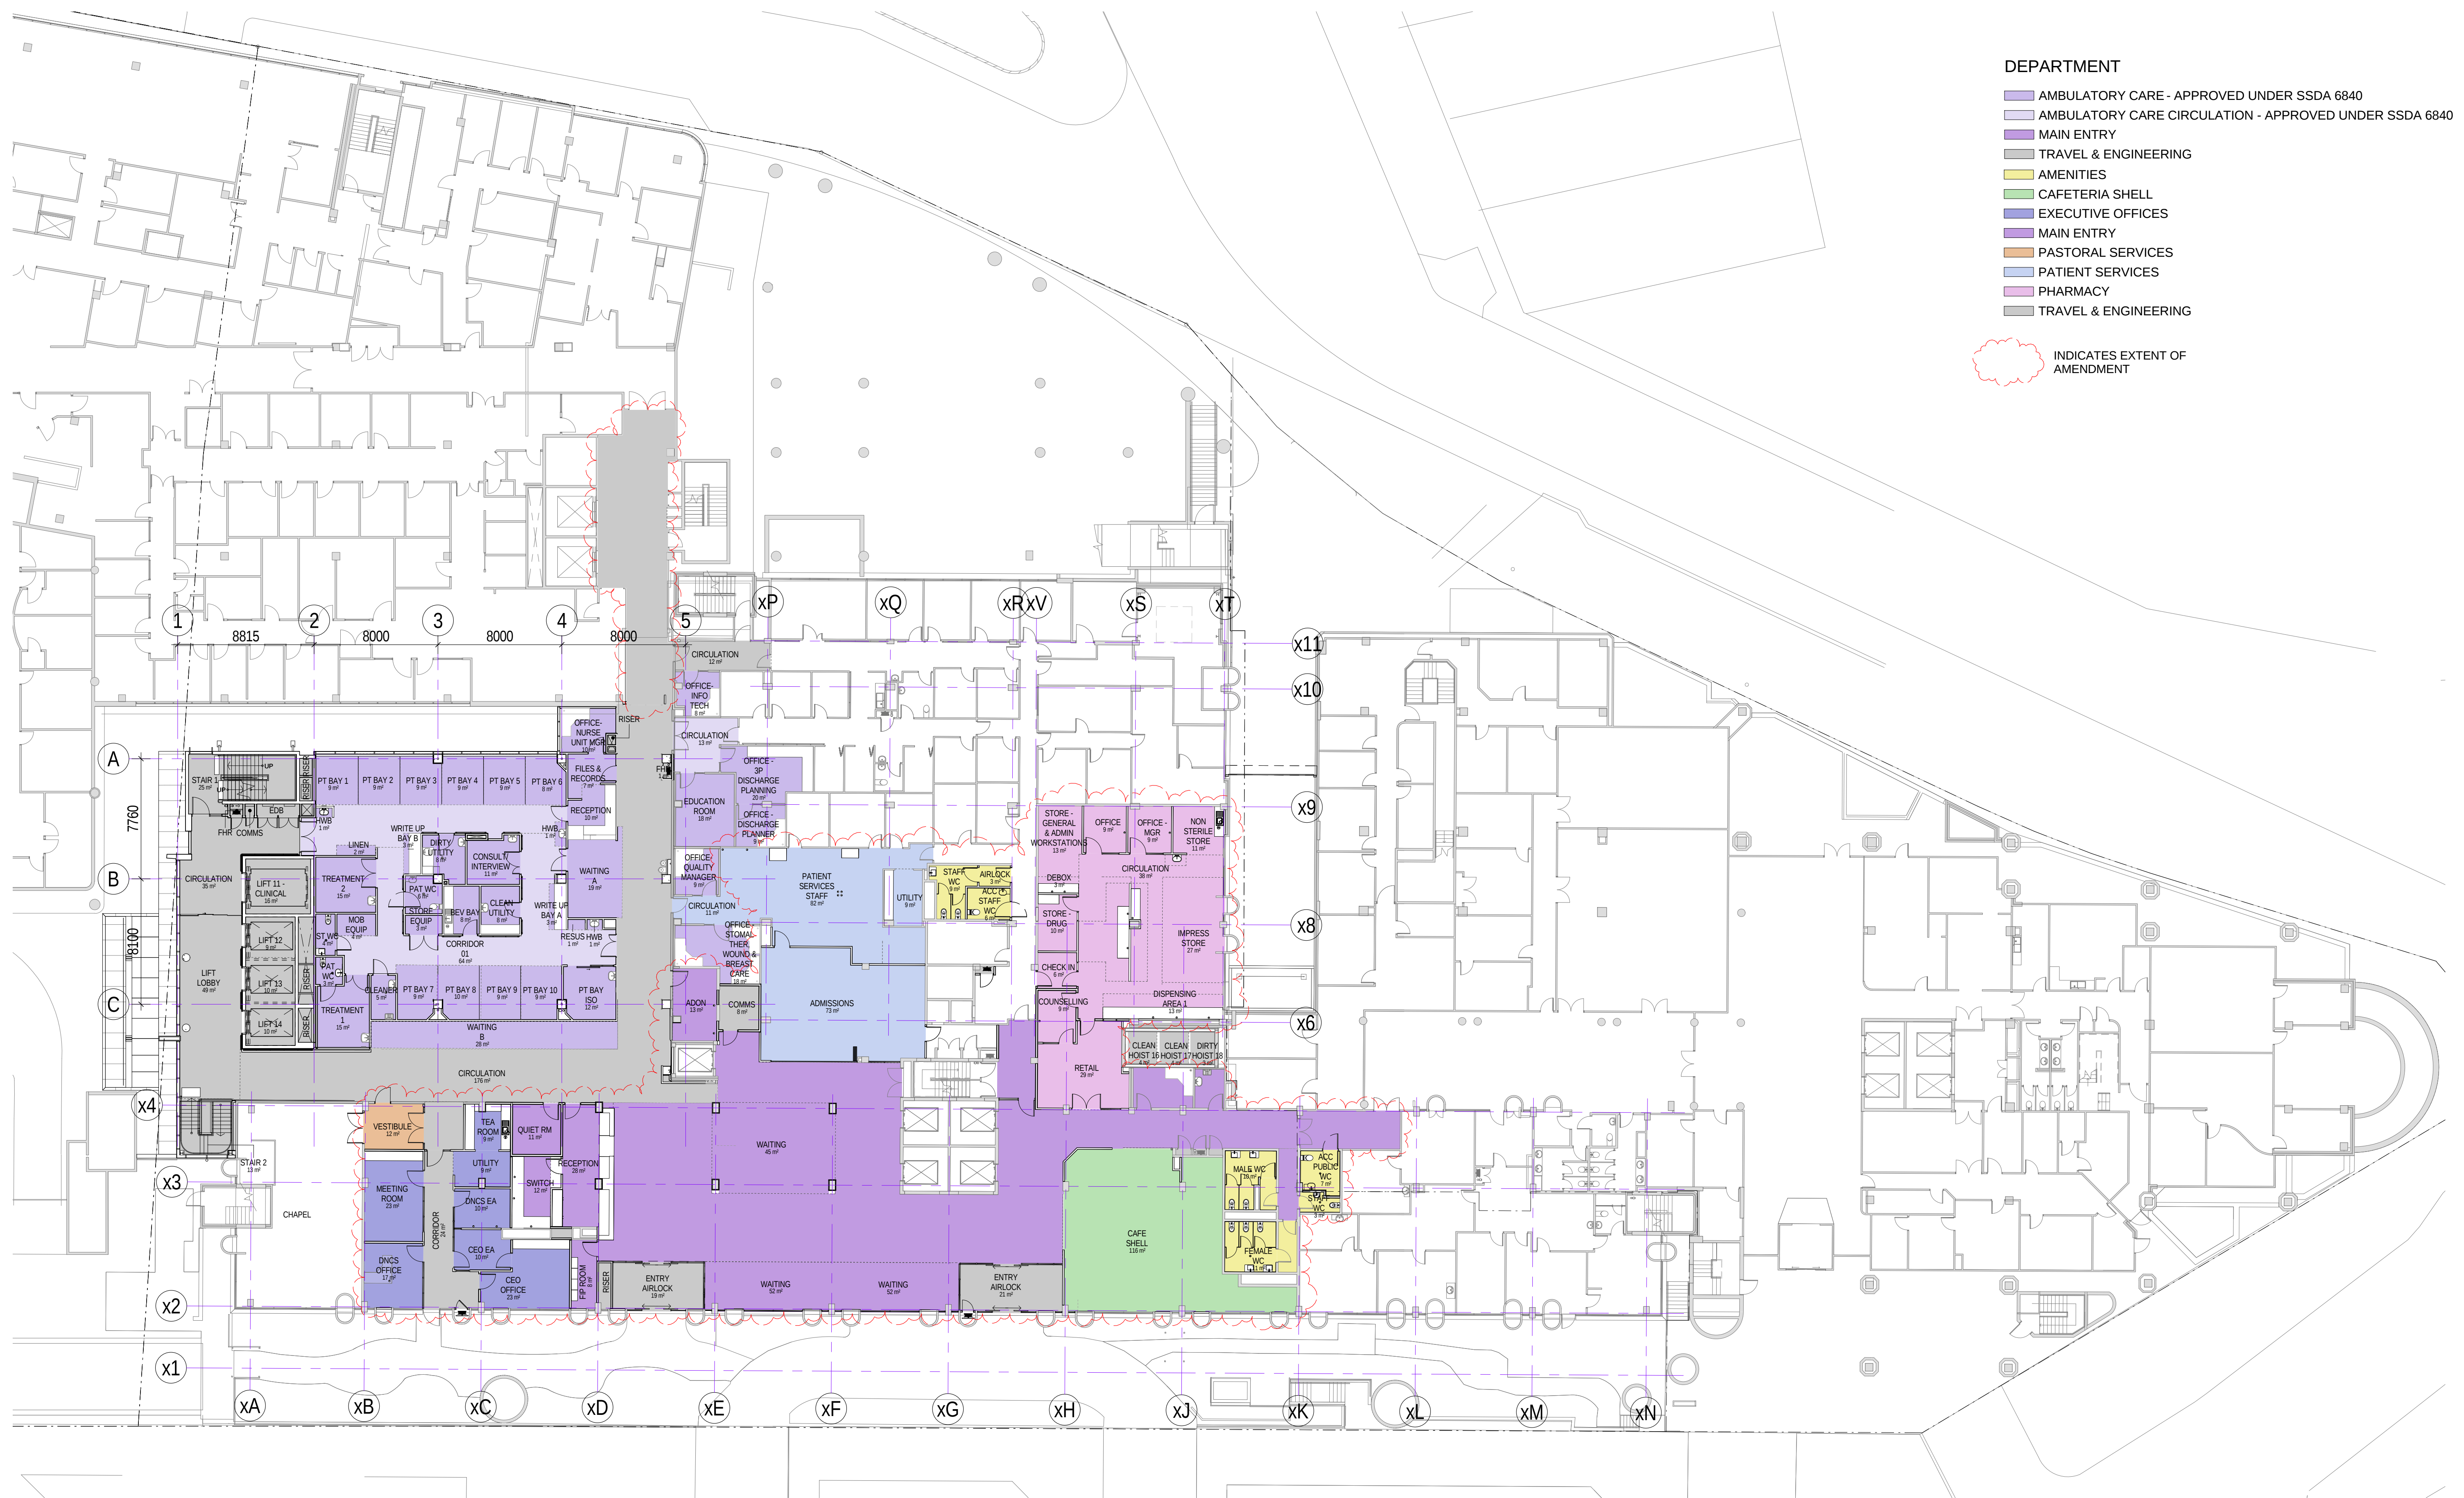

1 GA FLOOR PLAN - LEVEL 4
1:200

HASSELL

Revision	
A	DRAFT DA ISSUE
B	SSDA ISSUE
C	SSDA ISSUE
D	SSDA ISSUE
E	SSDA UPDATE
F	STAGE 3A S96 UPDATE
G	STAGE 3A S96 UPDATE

Date	
12/12/14	
16/01/15	
30/01/15	
13/02/15	
17/12/15	
23/07/16	
22/09/16	



Scale
1:200 @ A1

Client
ST VINCENT'S
HEALTHCARE LTD


Project Name
ST VINCENT'S PRIVATE
HOSPITAL SYDNEY
REDEVELOPMENT

Status
DA DEVELOPMENT
APPLICATION


Drawing
DA-01-004
Level
L04
Region
OA
GA PLAN. LEVEL 04

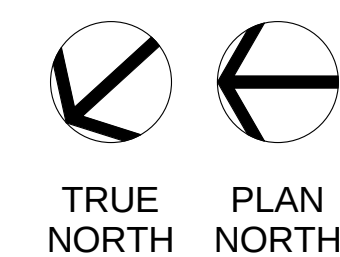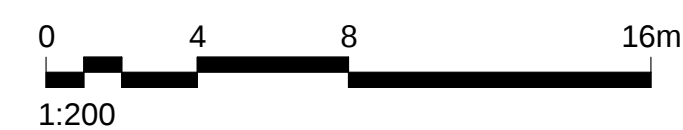

CODE	DESCRIPTION
ES1	EXTERNAL SCREEN TYPE 1 – FIXED ALUMINIUM HORIZONTAL LOUVRES
ES3	EXTERNAL SCREEN TYPE 3 – FIXED ALUMINIUM HORIZONTAL MICRO BLADES
FC1	FAÇADE CLADDING TYPE 1
FC3	FAÇADE CLADDING TYPE 3
GFS10	GLAZED FAÇADE SYSTEM 10
GFS11	GLAZED FAÇADE SYSTEM 11
GS2	GLAZING SYSTEM 2
PF1	PAINT FINISH (SVPHS HIGHRISE WING)

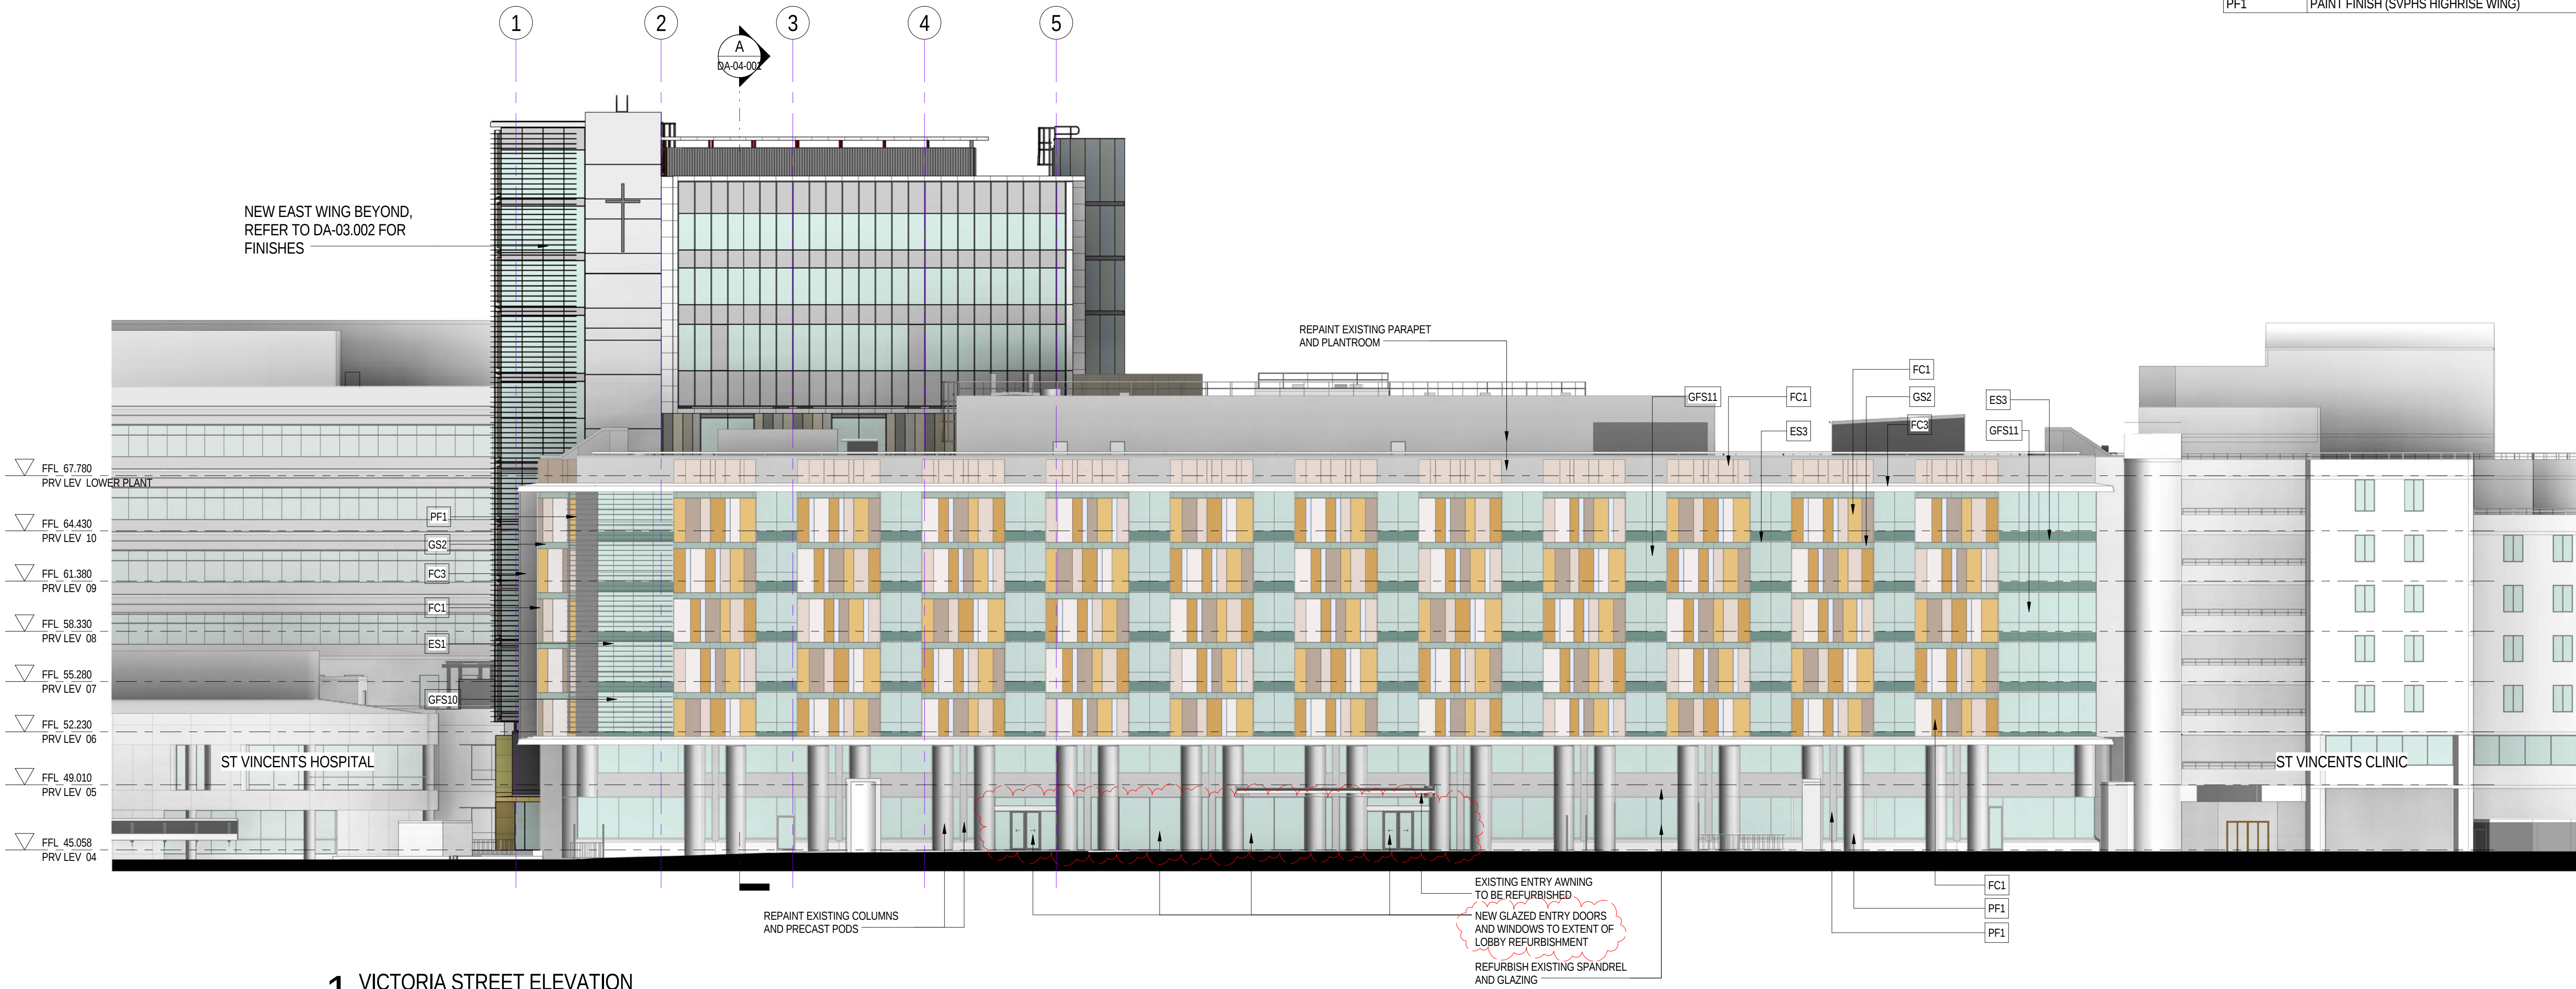

1 VICTORIA STREET ELEVATION
1:200

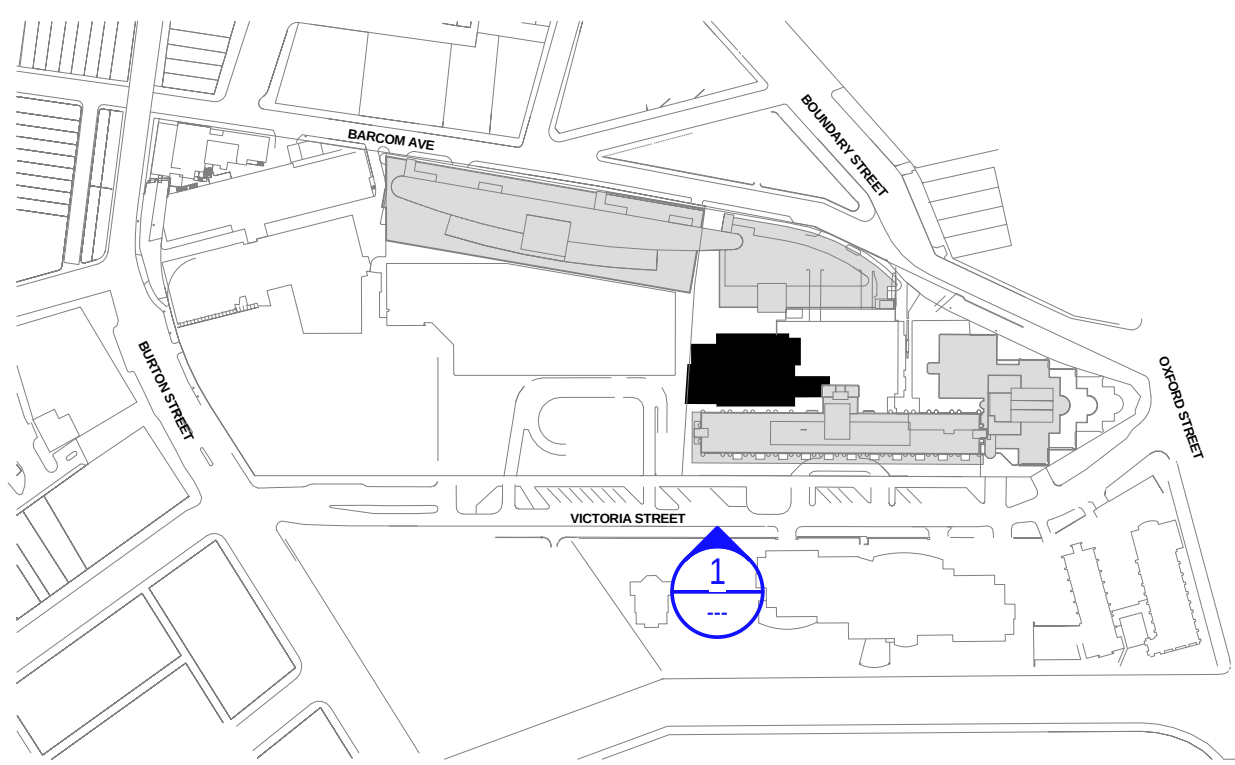


HASSELL

Revision	
A	DRAFT DA ISSUE
B	SSDA ISSUE
C	SSDA ISSUE
D	SSDA ISSUE
E	SSDA UPDATE
F	SSDA UPDATE
G	STAGE 3A S96 UPDATE

Date	
12/12/14	
16/01/15	
30/01/15	
13/02/15	
17/12/15	
08/09/16	
22/09/16	

Scale
1 : 200 @ A1

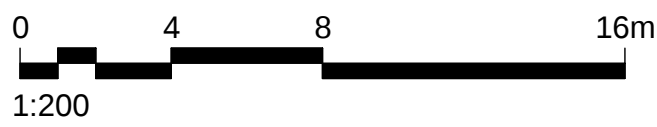

Client
ST VINCENT'S
HEALTHCARE LTD

Project Name
ST VINCENT'S PRIVATE
HOSPITAL SYDNEY
REDEVELOPMENT

Status
DA DEVELOPMENT
APPLICATION

Drawing
DA-03-001
Level
LXX
Region
PR

VICTORIA STREET ELEVATION

