
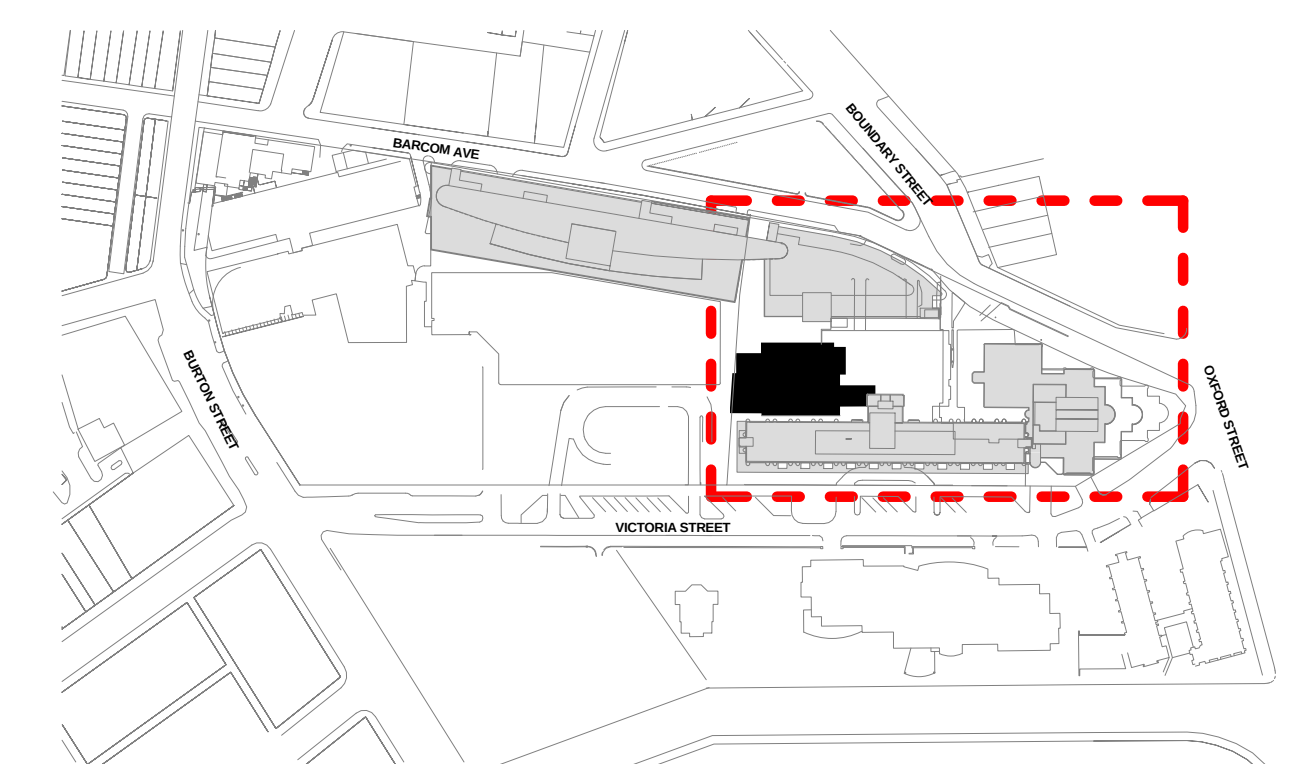
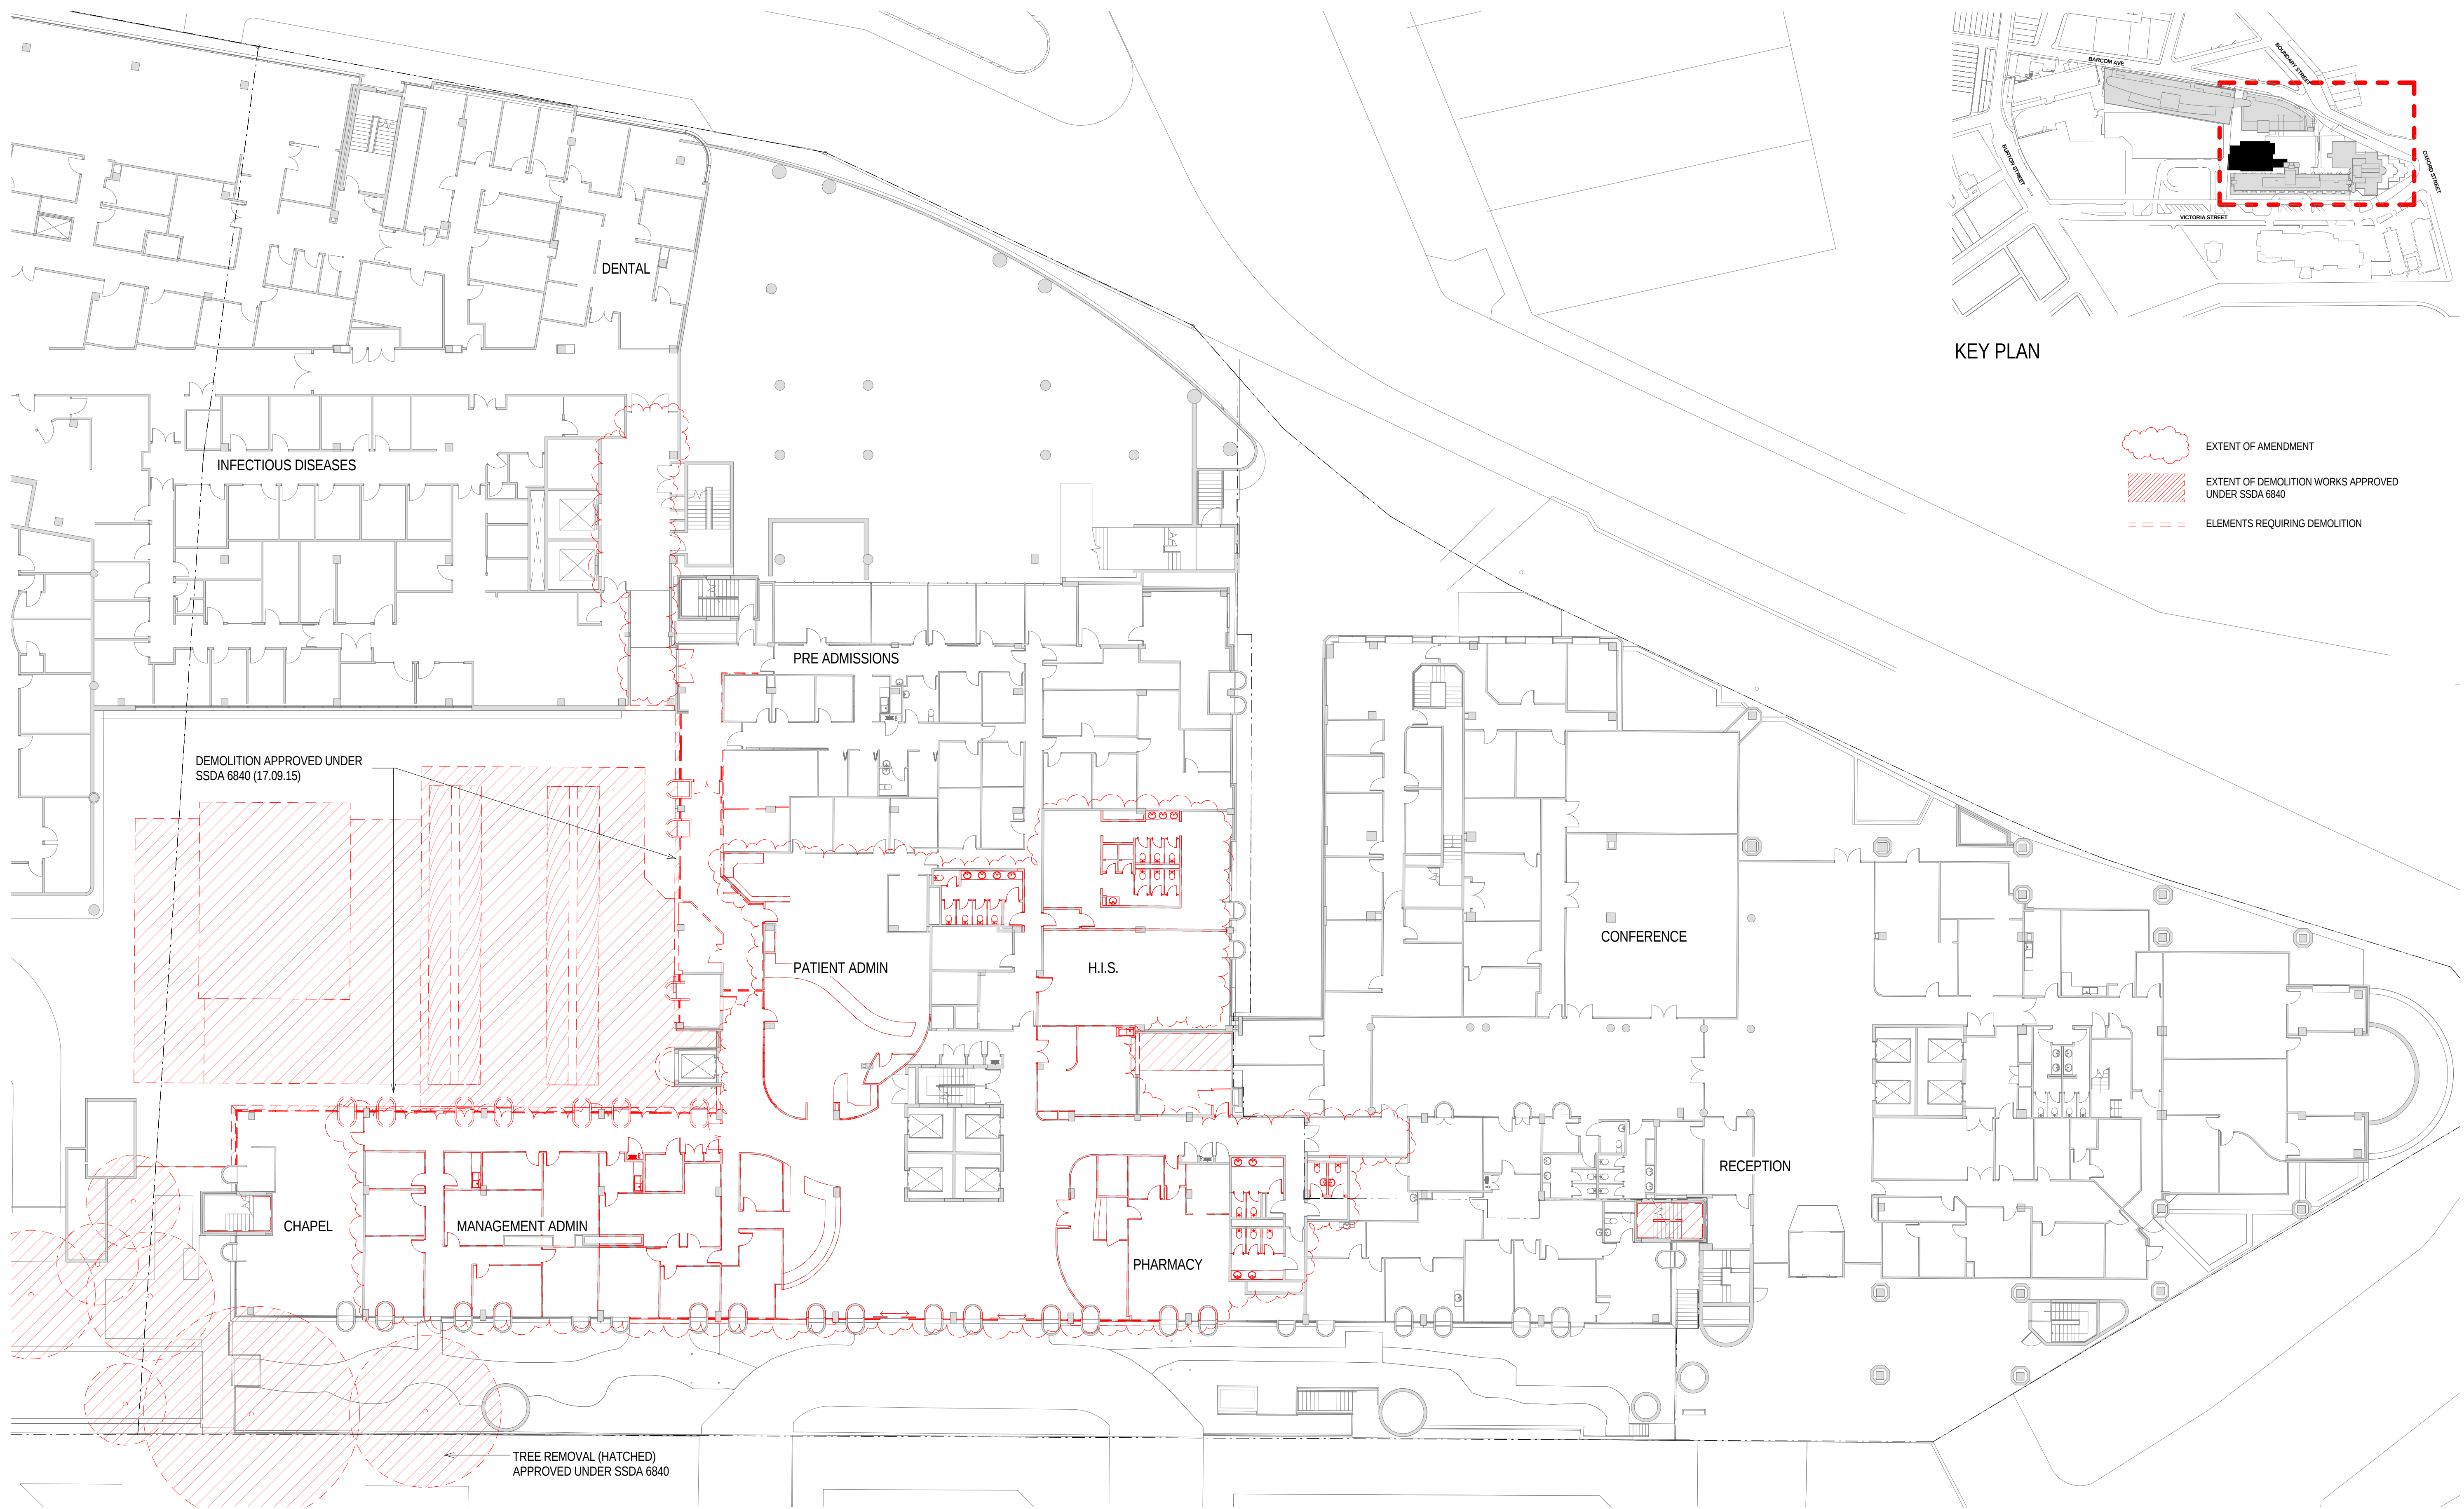
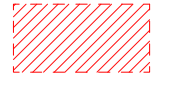


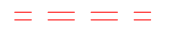

KEY PLAN

-  EXTENT OF AMENDMENT
-  EXTENT OF DEMOLITION WORKS APPROVED UNDER SSDA 6840
-  ELEMENTS REQUIRING DEMOLITION

HASSELL

Revision	
A	DRAFT DA ISSUE
B	SSDA ISSUE
C	SSDA ISSUE
D	SSDA ISSUE
E	SSDA UPDATE
F	STAGE 3A S96 UPDATE

Date	
12/12/14	
16/01/15	
30/01/15	
13/02/15	
17/12/15	
23/07/16	



Scale
As indicated @ A1


Client
ST VINCENT'S
HEALTHCARE LTD

Project Name
ST VINCENT'S PRIVATE
HOSPITAL SYDNEY
REDEVELOPMENT

Status
DA DEVELOPMENT
APPLICATION

Drawing
DA-00-802
Level
L04
Region
XX
DEMOLITION LAYOUT - LEVEL 4

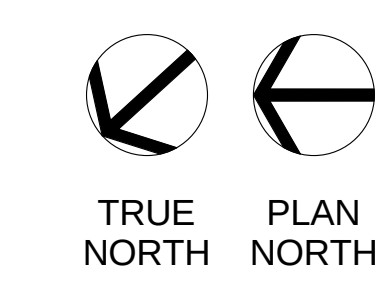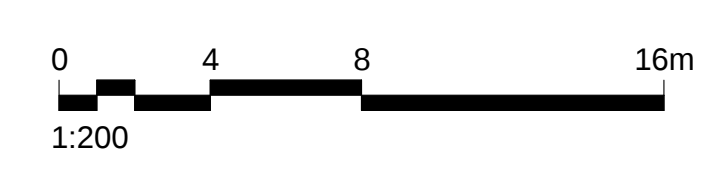

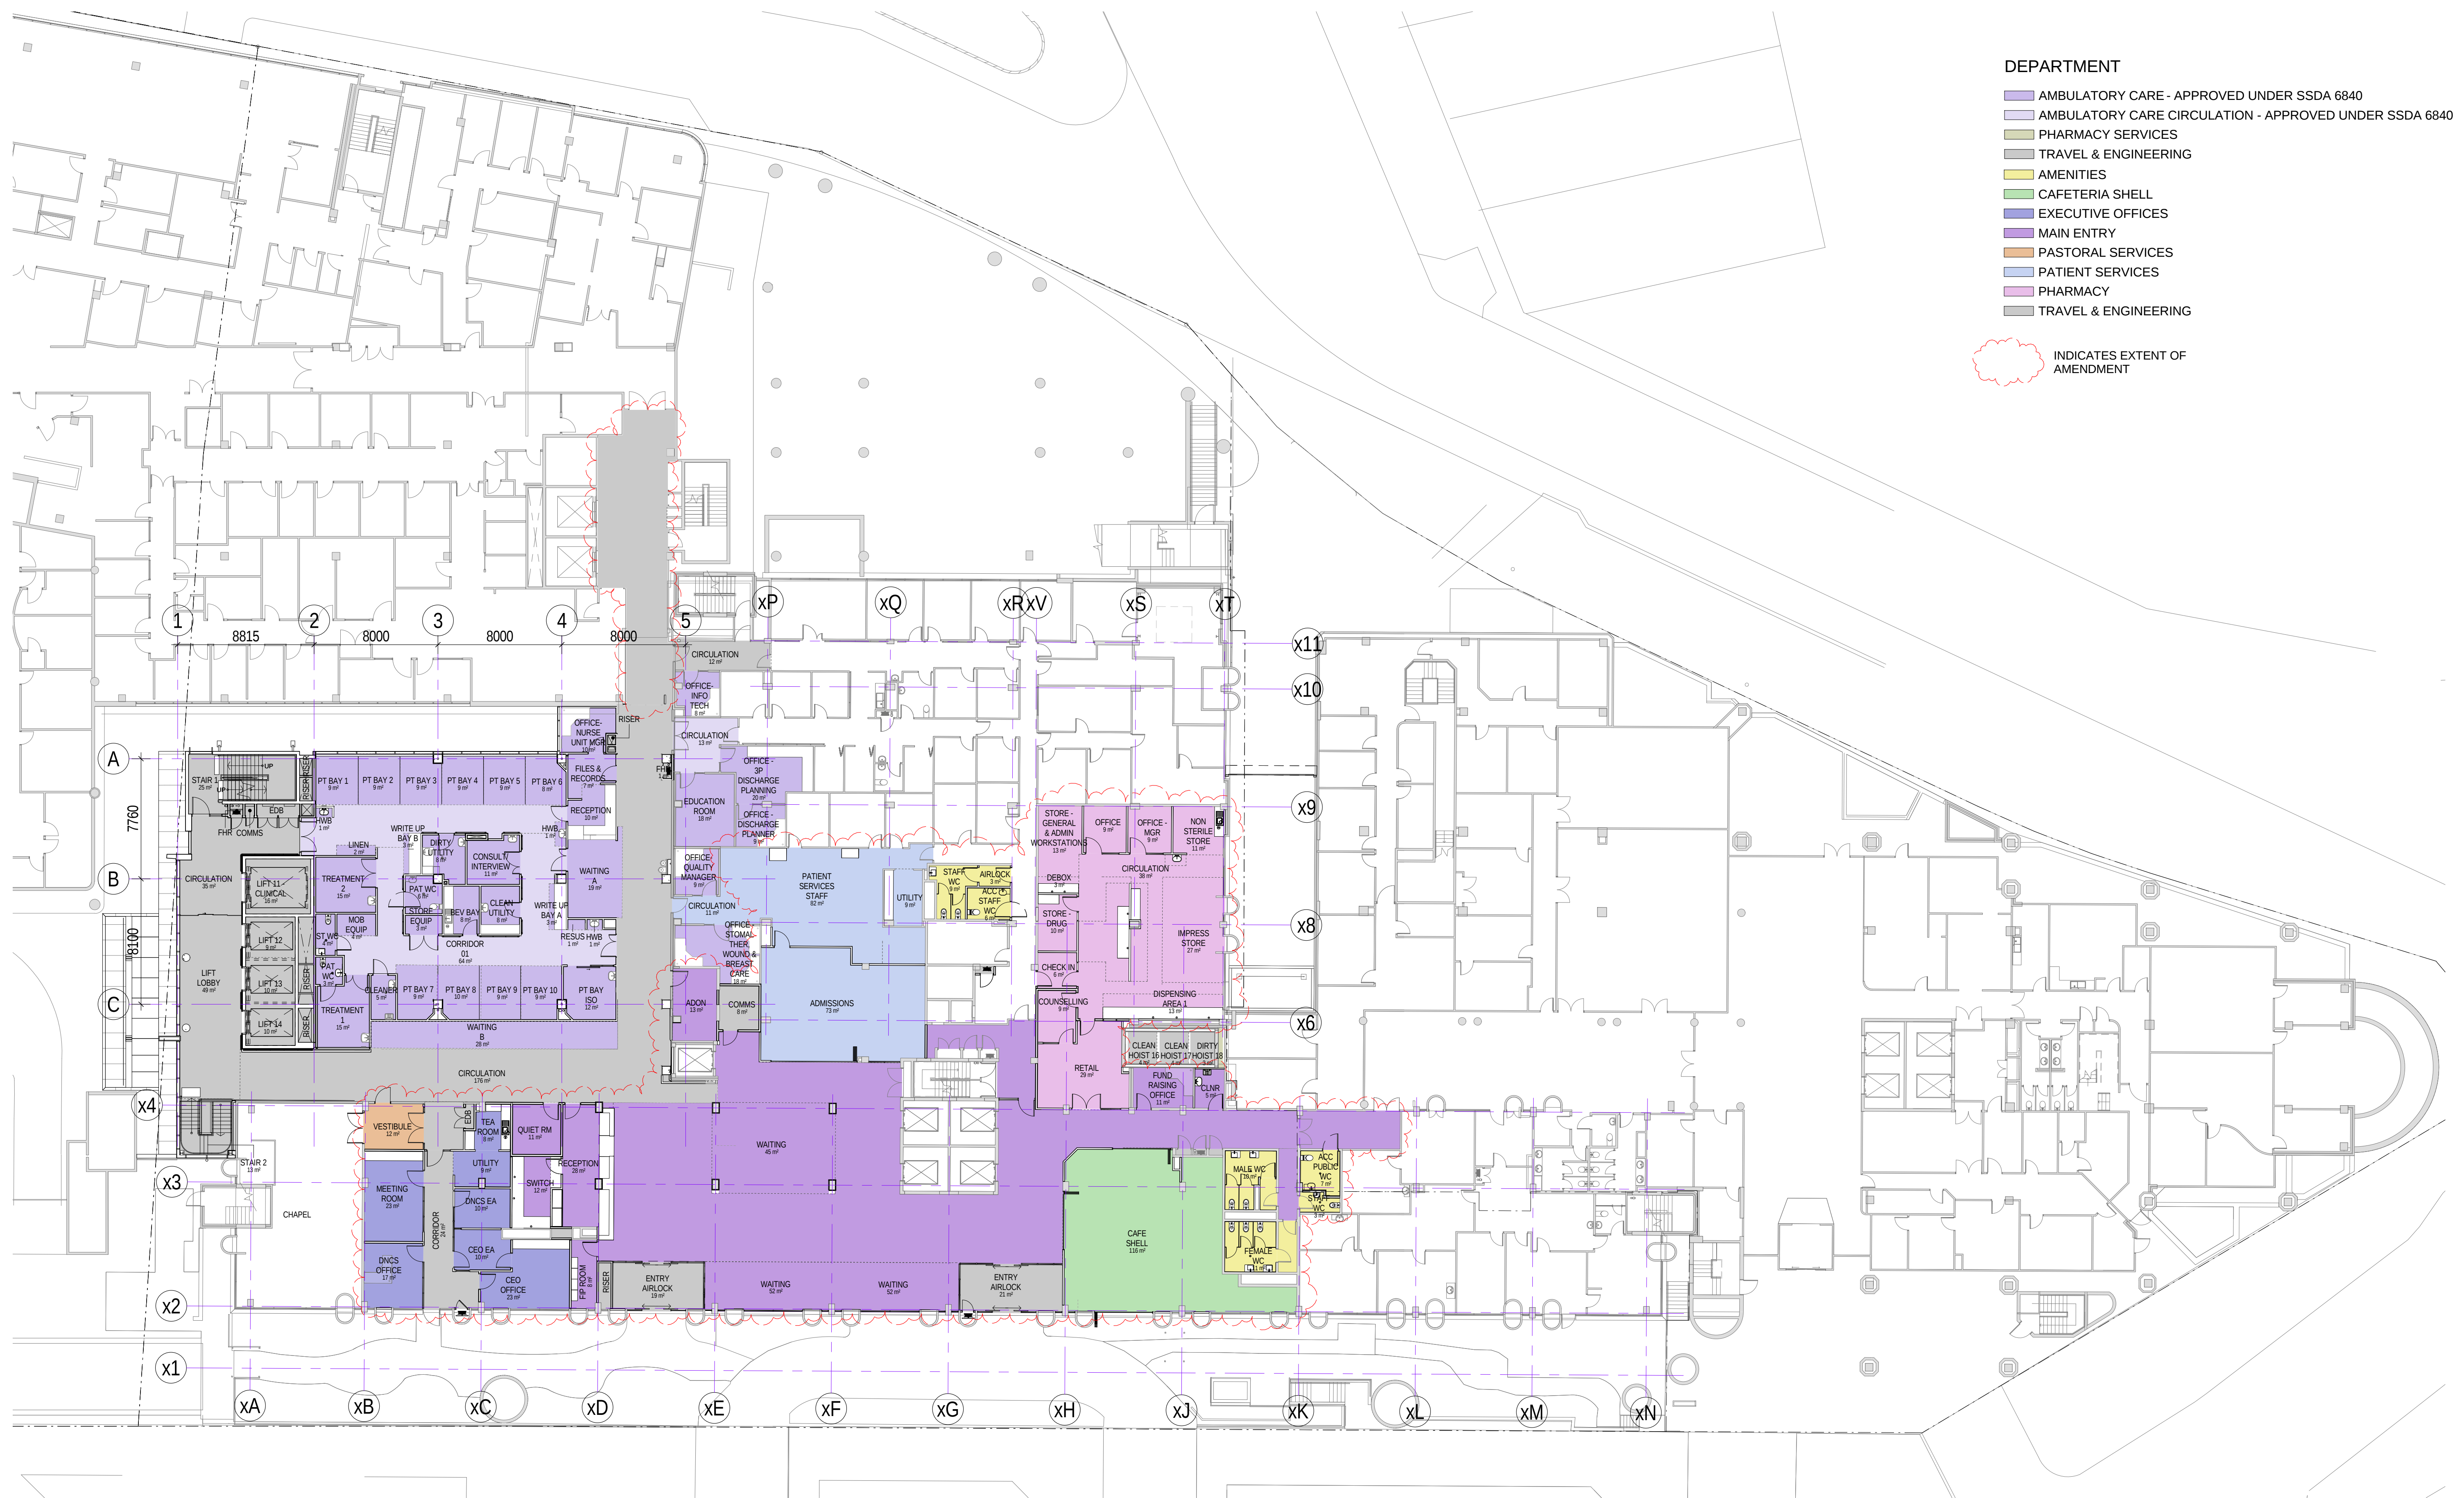

- DEPARTMENT
- AMBULATORY CARE - APPROVED UNDER SSDA 6840
 - AMBULATORY CARE CIRCULATION - APPROVED UNDER SSDA 6840
 - PHARMACY SERVICES
 - TRAVEL & ENGINEERING
 - AMENITIES
 - CAFETERIA SHELL
 - EXECUTIVE OFFICES
 - MAIN ENTRY
 - PASTORAL SERVICES
 - PATIENT SERVICES
 - PHARMACY
 - TRAVEL & ENGINEERING
- INDICATES EXTENT OF AMENDMENT

1 GA FLOOR PLAN - LEVEL 4
1:200

Revision	
A	DRAFT DA ISSUE
B	SSDA ISSUE
C	SSDA ISSUE
D	SSDA ISSUE
E	SSDA UPDATE
F	STAGE 3A S96 UPDATE

Date	
12/12/14	
16/01/15	
30/01/15	
13/02/15	
17/12/15	
23/07/16	

Scale
1:200 @ A1

Client
ST VINCENT'S
HEALTHCARE LTD

Project Name
ST VINCENT'S PRIVATE
HOSPITAL SYDNEY
REDEVELOPMENT

Status
DA DEVELOPMENT
APPLICATION

Drawing
DA-01-004
Level
L04
Region
OA
GA PLAN. LEVEL 04

HASSELL

