

MGA



- (A) Easement to Drain Water 1 Wide (DP 10724416)
- (B) Easement for Drainage 1.5 Wide (DP 643178)
- (C) Easement to Drain Sewage 3 Wide (DP 1073227 & 1178195)
- (E) Easement for Multi-Purpose Electrical Installation 4.2 Wide (DP 1178195)
- (R) Right of Carriageway 2.1 Wide (DP 643175)
- (T) Right of Carriageway 1.1 Wide (DP 643175)

Legend:

⊙

SMH = Sewer Manhole

○

SV = Stop Valve

□

H = Hydrant

⬤

SJ = Sewer Junction

⬤

WM = Water Meter

⬤

ELP = Electricity Pole

□

SIP = Surface Inlet Pit

□

KIP = Kerb Inlet Pit

—

= Sewer Line

—

= Overhead Power Line


NOTE:
THE RE-LOCATED FIBRO COTTAGES ERECTED UPON LOT 15 DP 1073227 WERE IN THE PROCESS OF BEING DEMOLISHED AT THE DATE OF SURVEY.

Tree Symbols

DBH

TPZ

DBH - Diameter At Breast Height
TPZ - Tree Protection Zone
Radius of TPZ = DBH x 12
AS 4970 - 2009

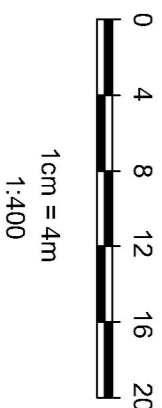

Legend	Notes :		Design :		Revisions		<div><div>NDG</div><div>Newton Denny Chapelle</div><div>Surveyors Planners Engineers</div><div>Email: office@newtondennychapelle.com.au</div><div>T & F : 66 822000</div></div>	Lismore State 1 37-39 High St, Lismore 2480 T: 66 22 1011 F: 66 224088 Cassino 100 Barker St, Cassino 2470 T & F : 66 822000	Client: HEALTH INFRASTRUCTURE ATT:GEOFF ONG	Project: DETAIL SURVEY LOTS 14-16 DP 1073227 LOT 394 DP 755718 LOT 1 DP 1178195	Date 13 October 2014	Ref No
	ONLY VISIBLE SERVICES HAVE BEEN LOCATED. UNDERGROUND SERVICES HAVE NOT BEEN INVESTIGATED. WE RECOMMEND AN UNDERGROUND LOCATION SURVEY BE CONDUCTED BEFORE ANY EXCAVATION WORKS ARE COMMENCED.											
	Survey : PM											
	Drawn : PM											
	Approved:											
Datum : AHD (ORIGIN PM 8037)		Scale 1:400@A1						DWG File: K:\Jobs\2014\14422 - Health Infrastructure\Surveying\AutoCAD\14422.dwg - Detail Survey Page 1		Sheet 1		