



URALBA ST

DALZELL ST

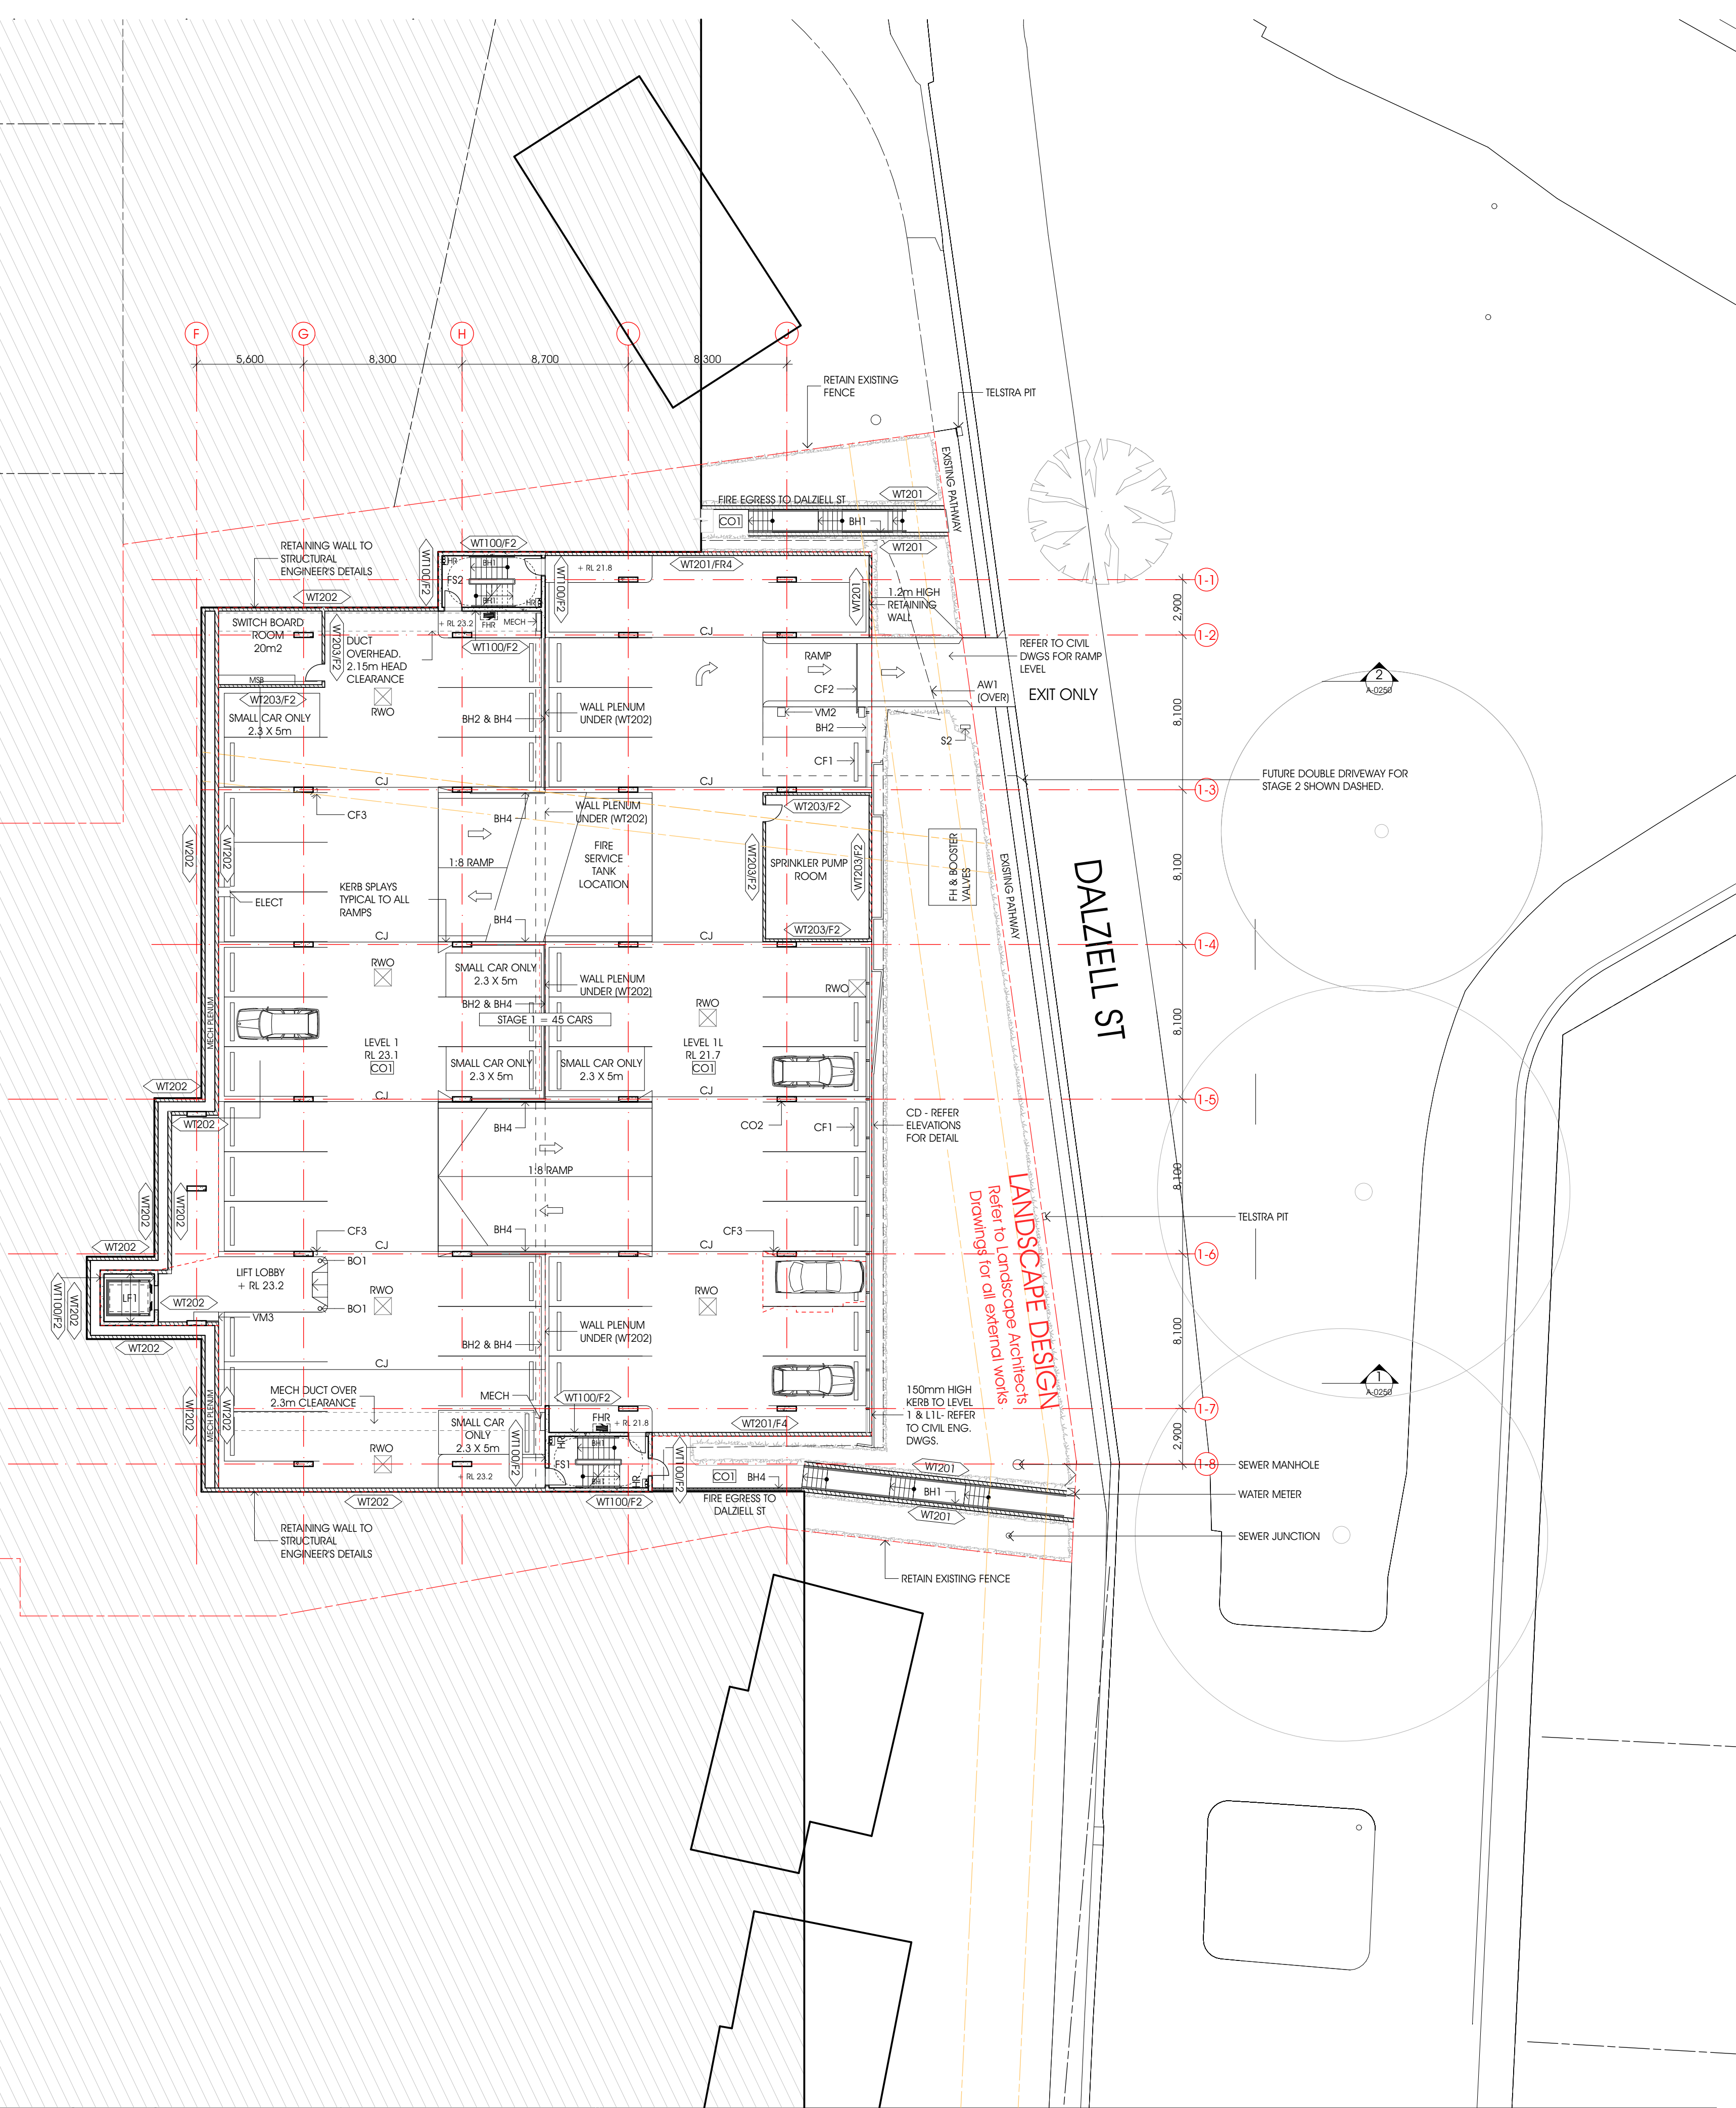







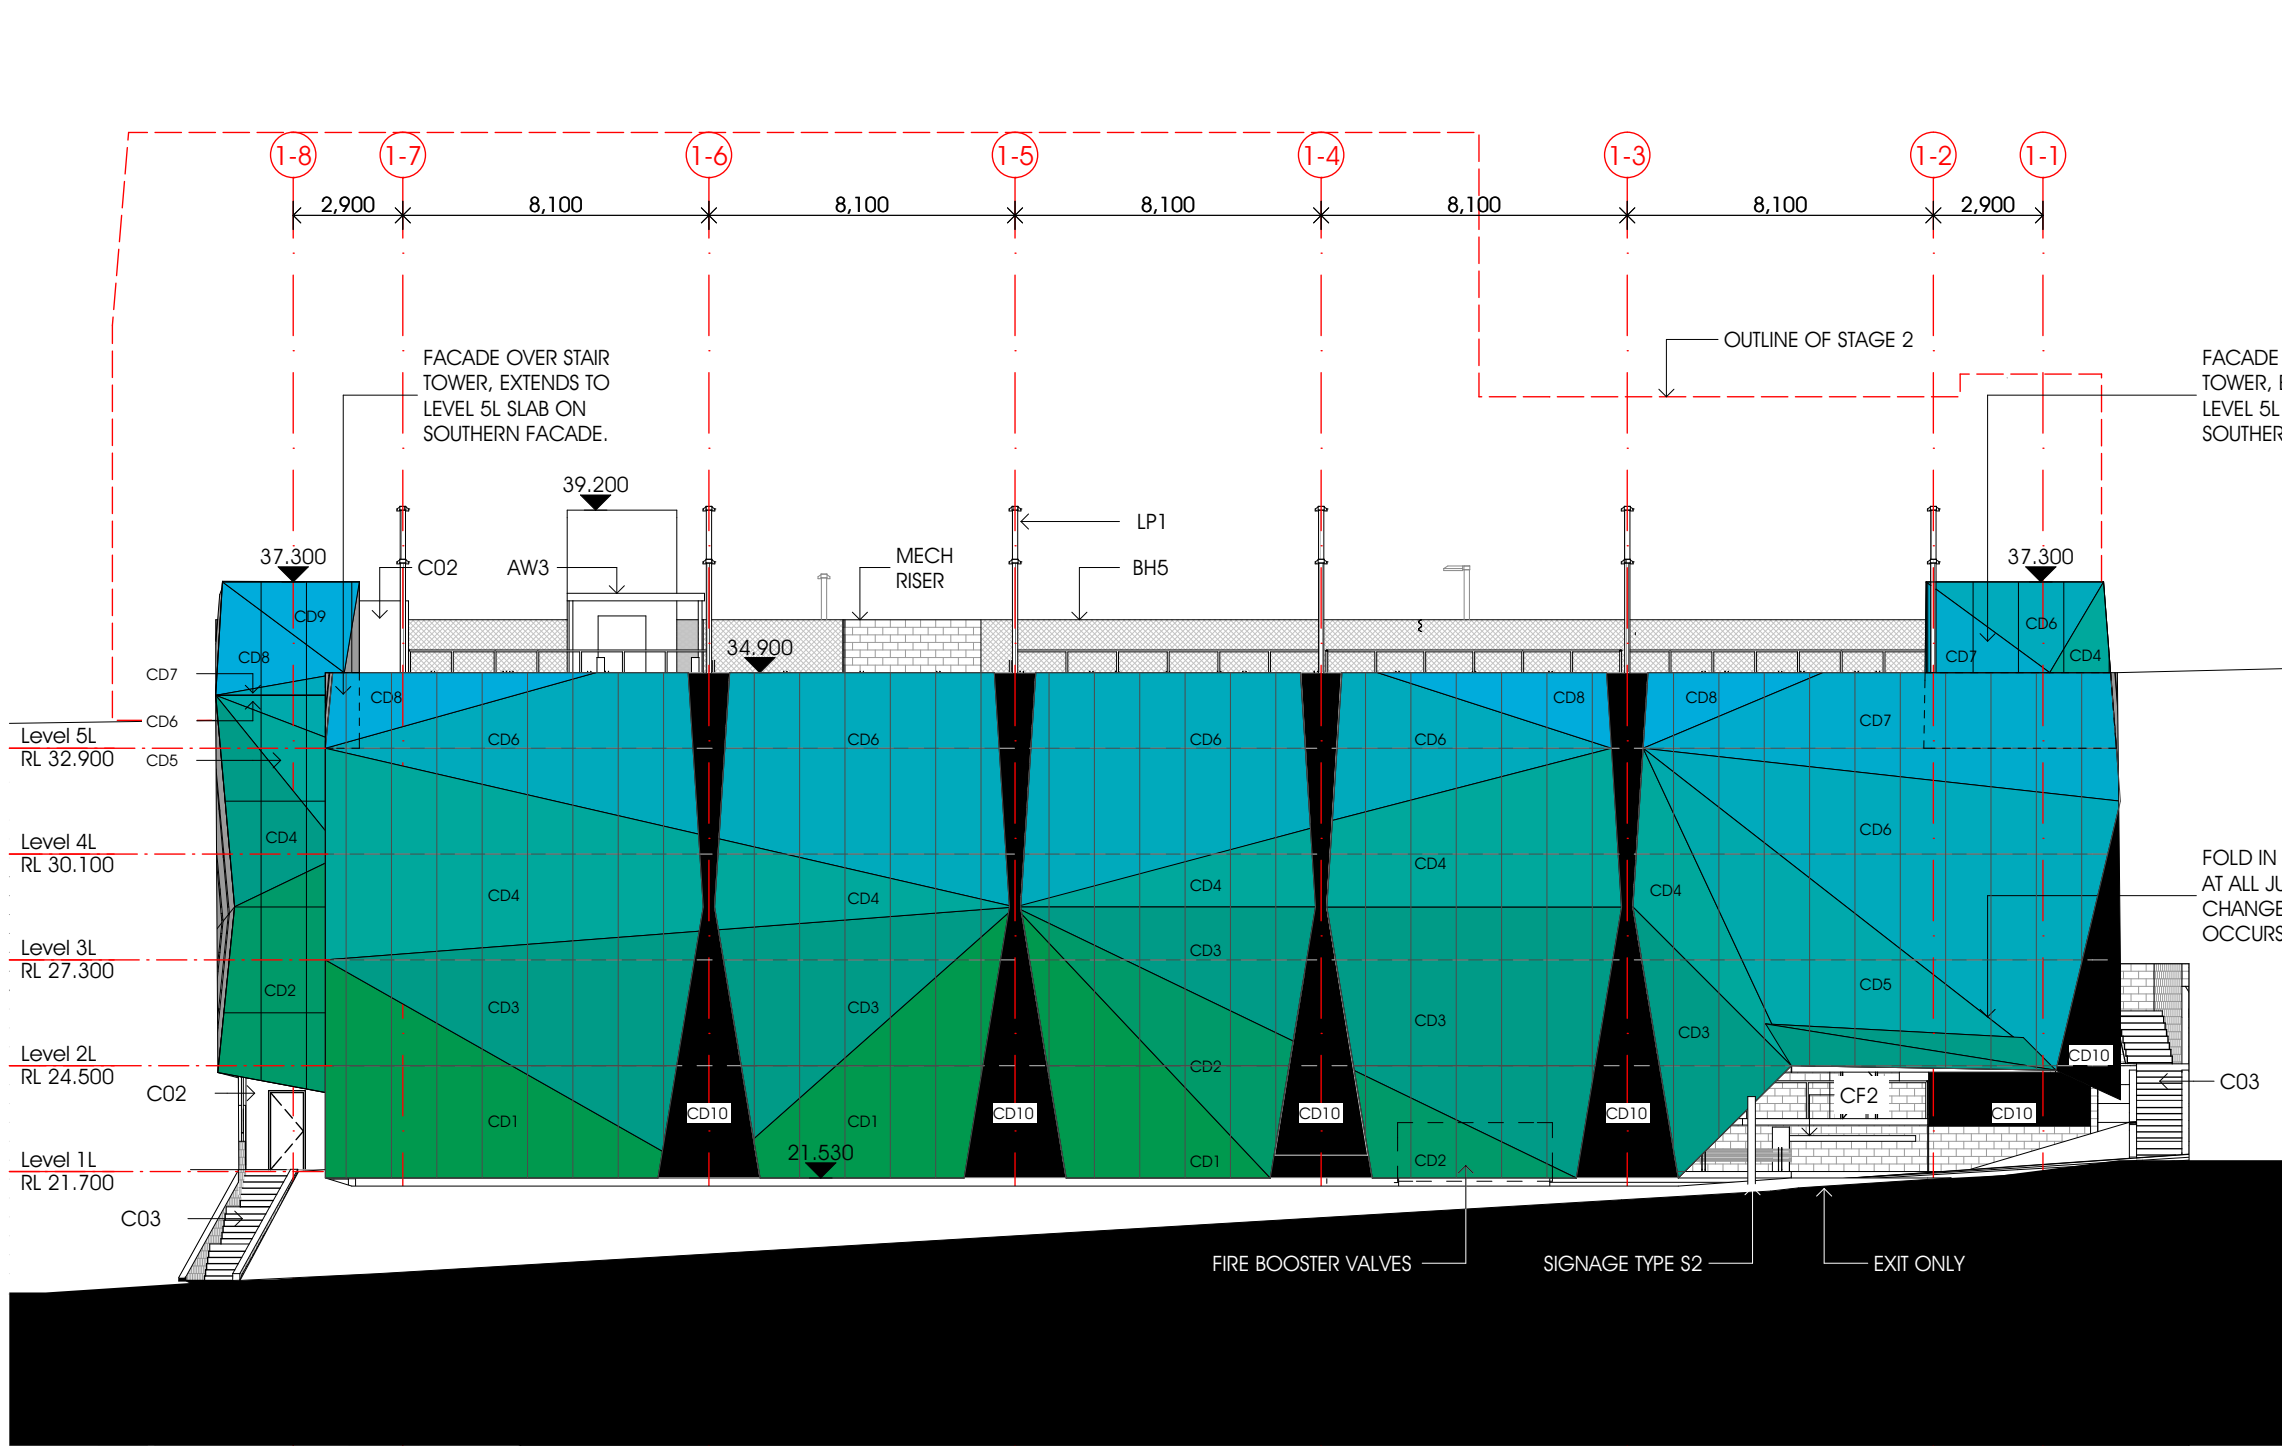


1 SOUTHERN ELEVATION
1:200

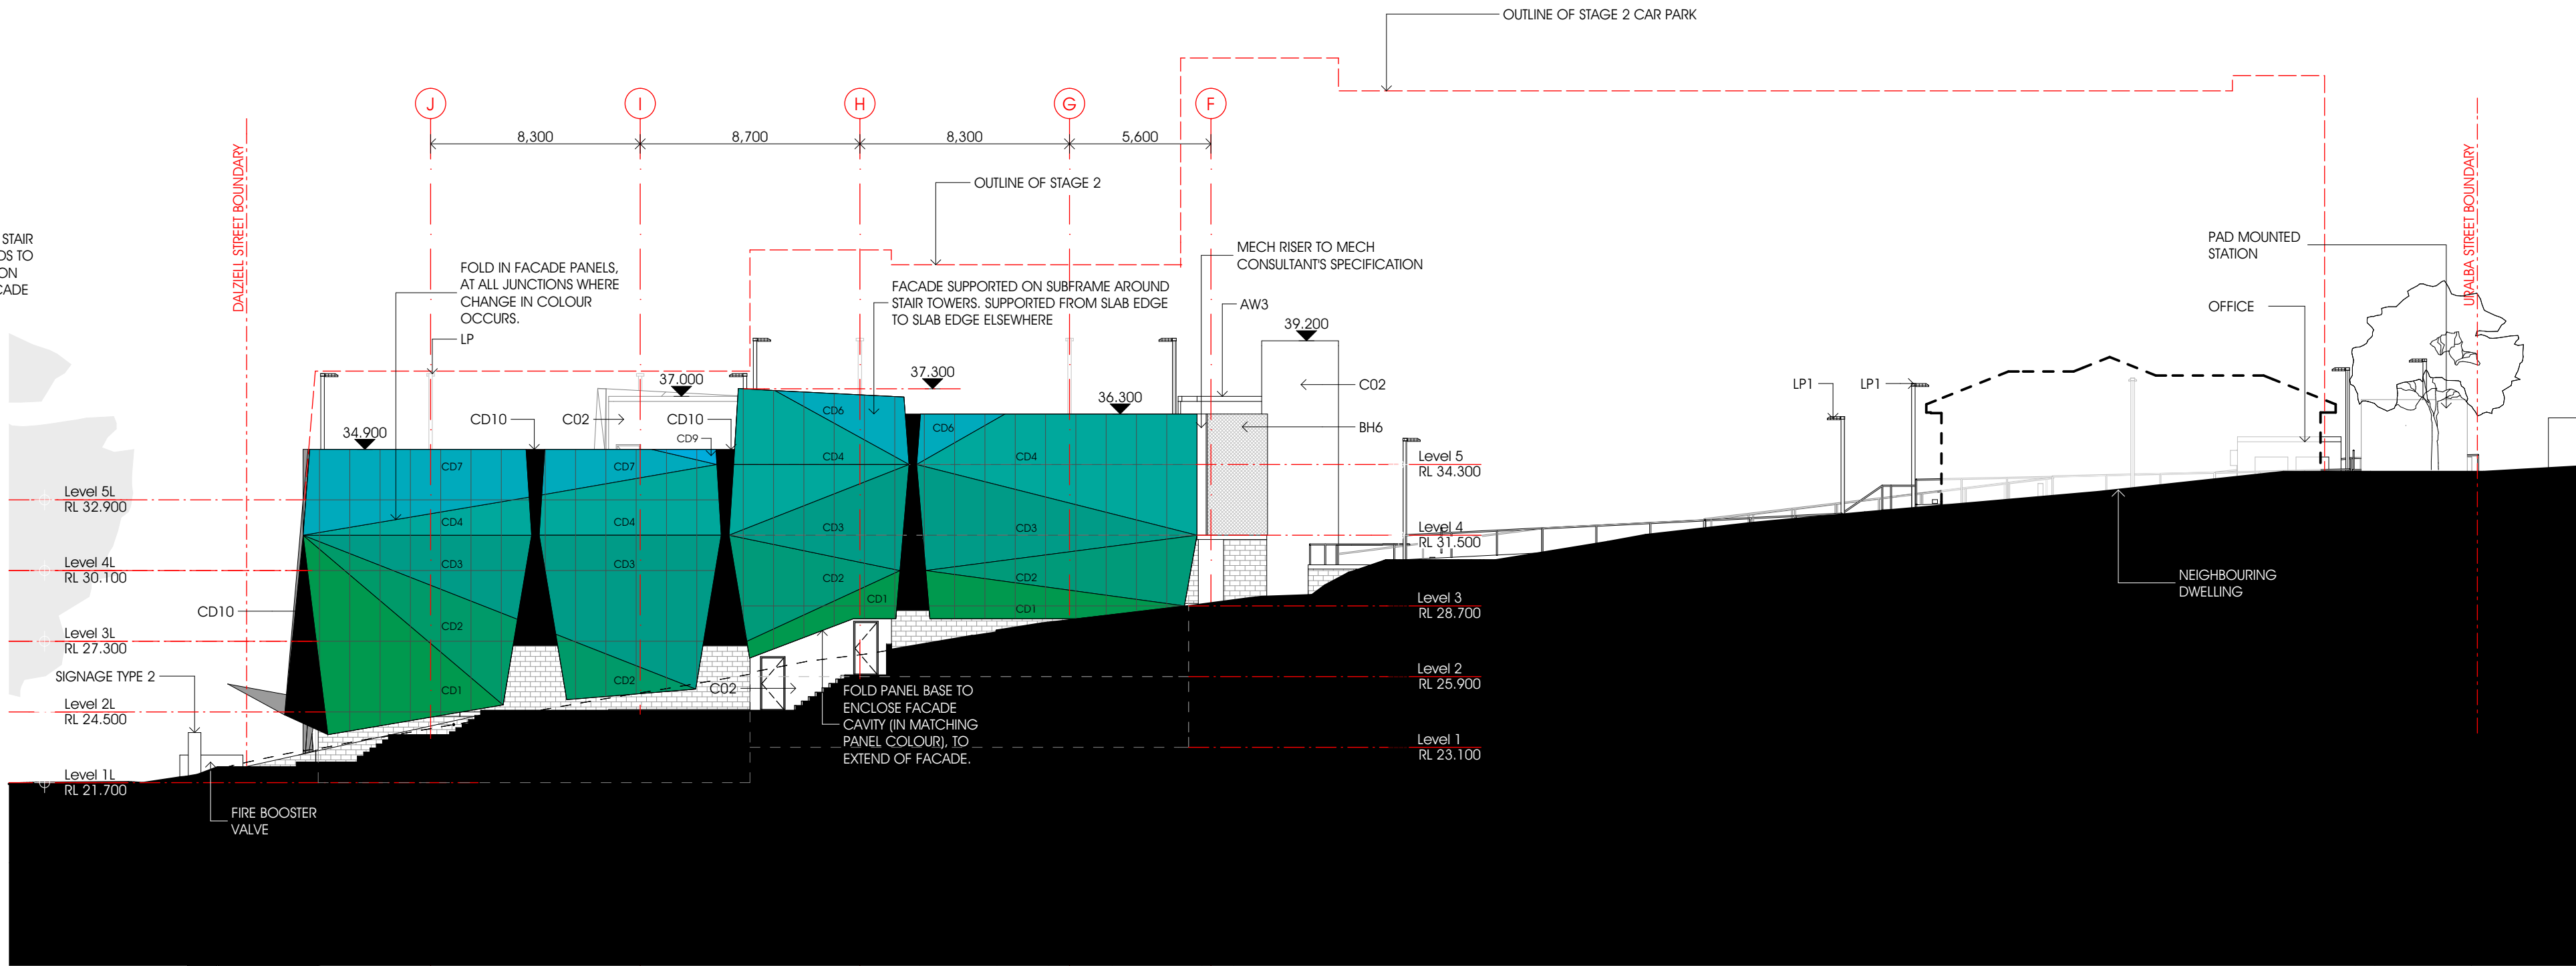

3 EASTERN ELEVATION
1:200

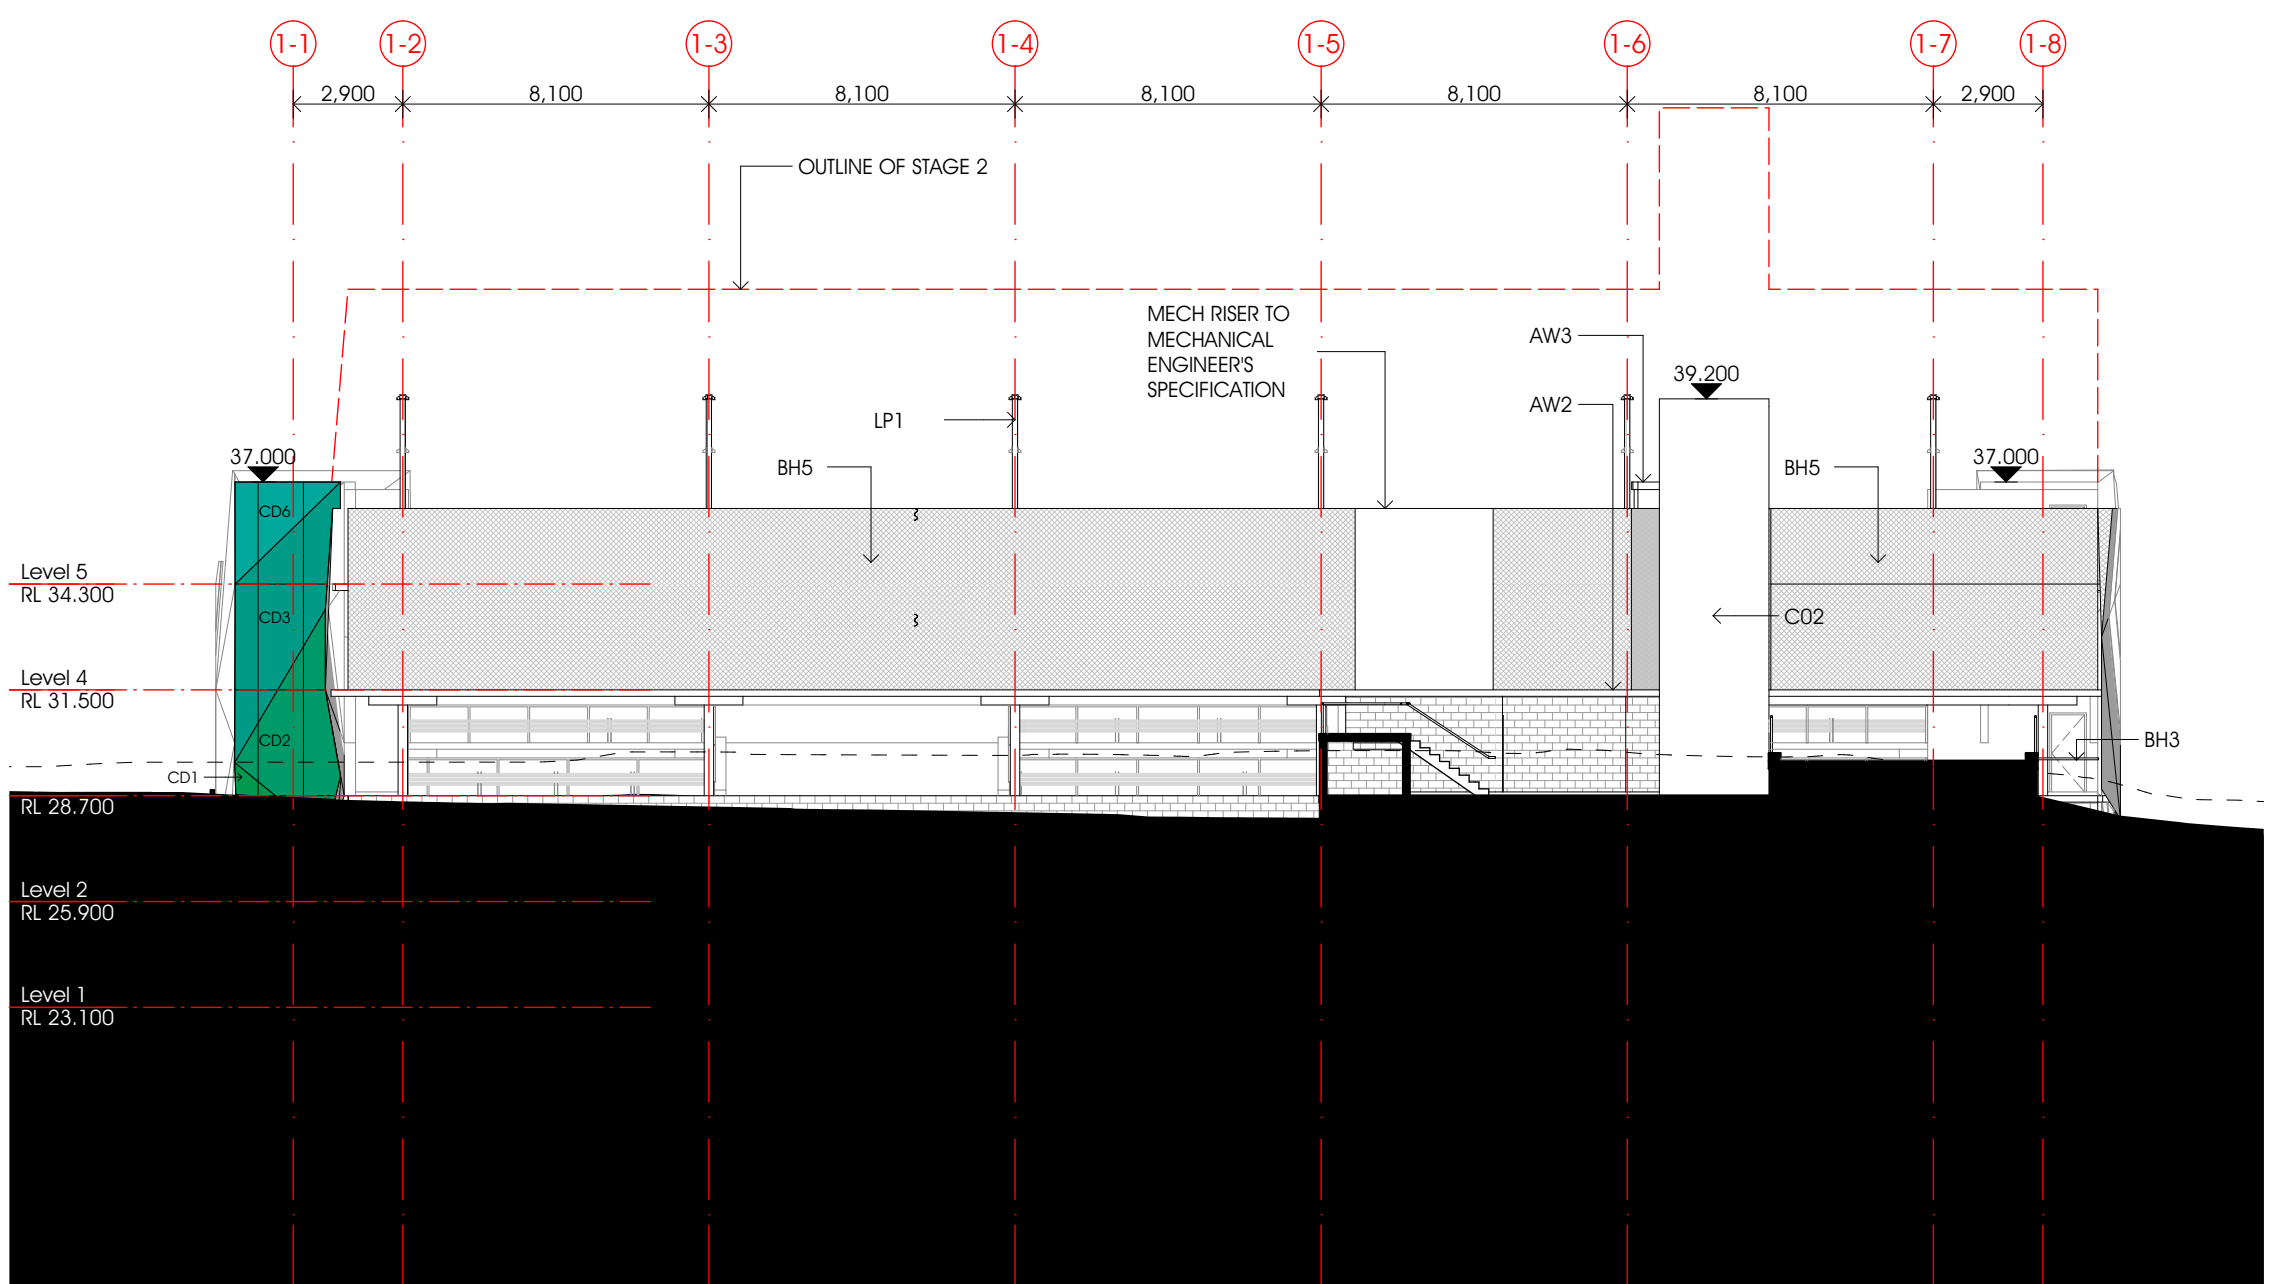

2 NORTHERN ELEVATION
1:200

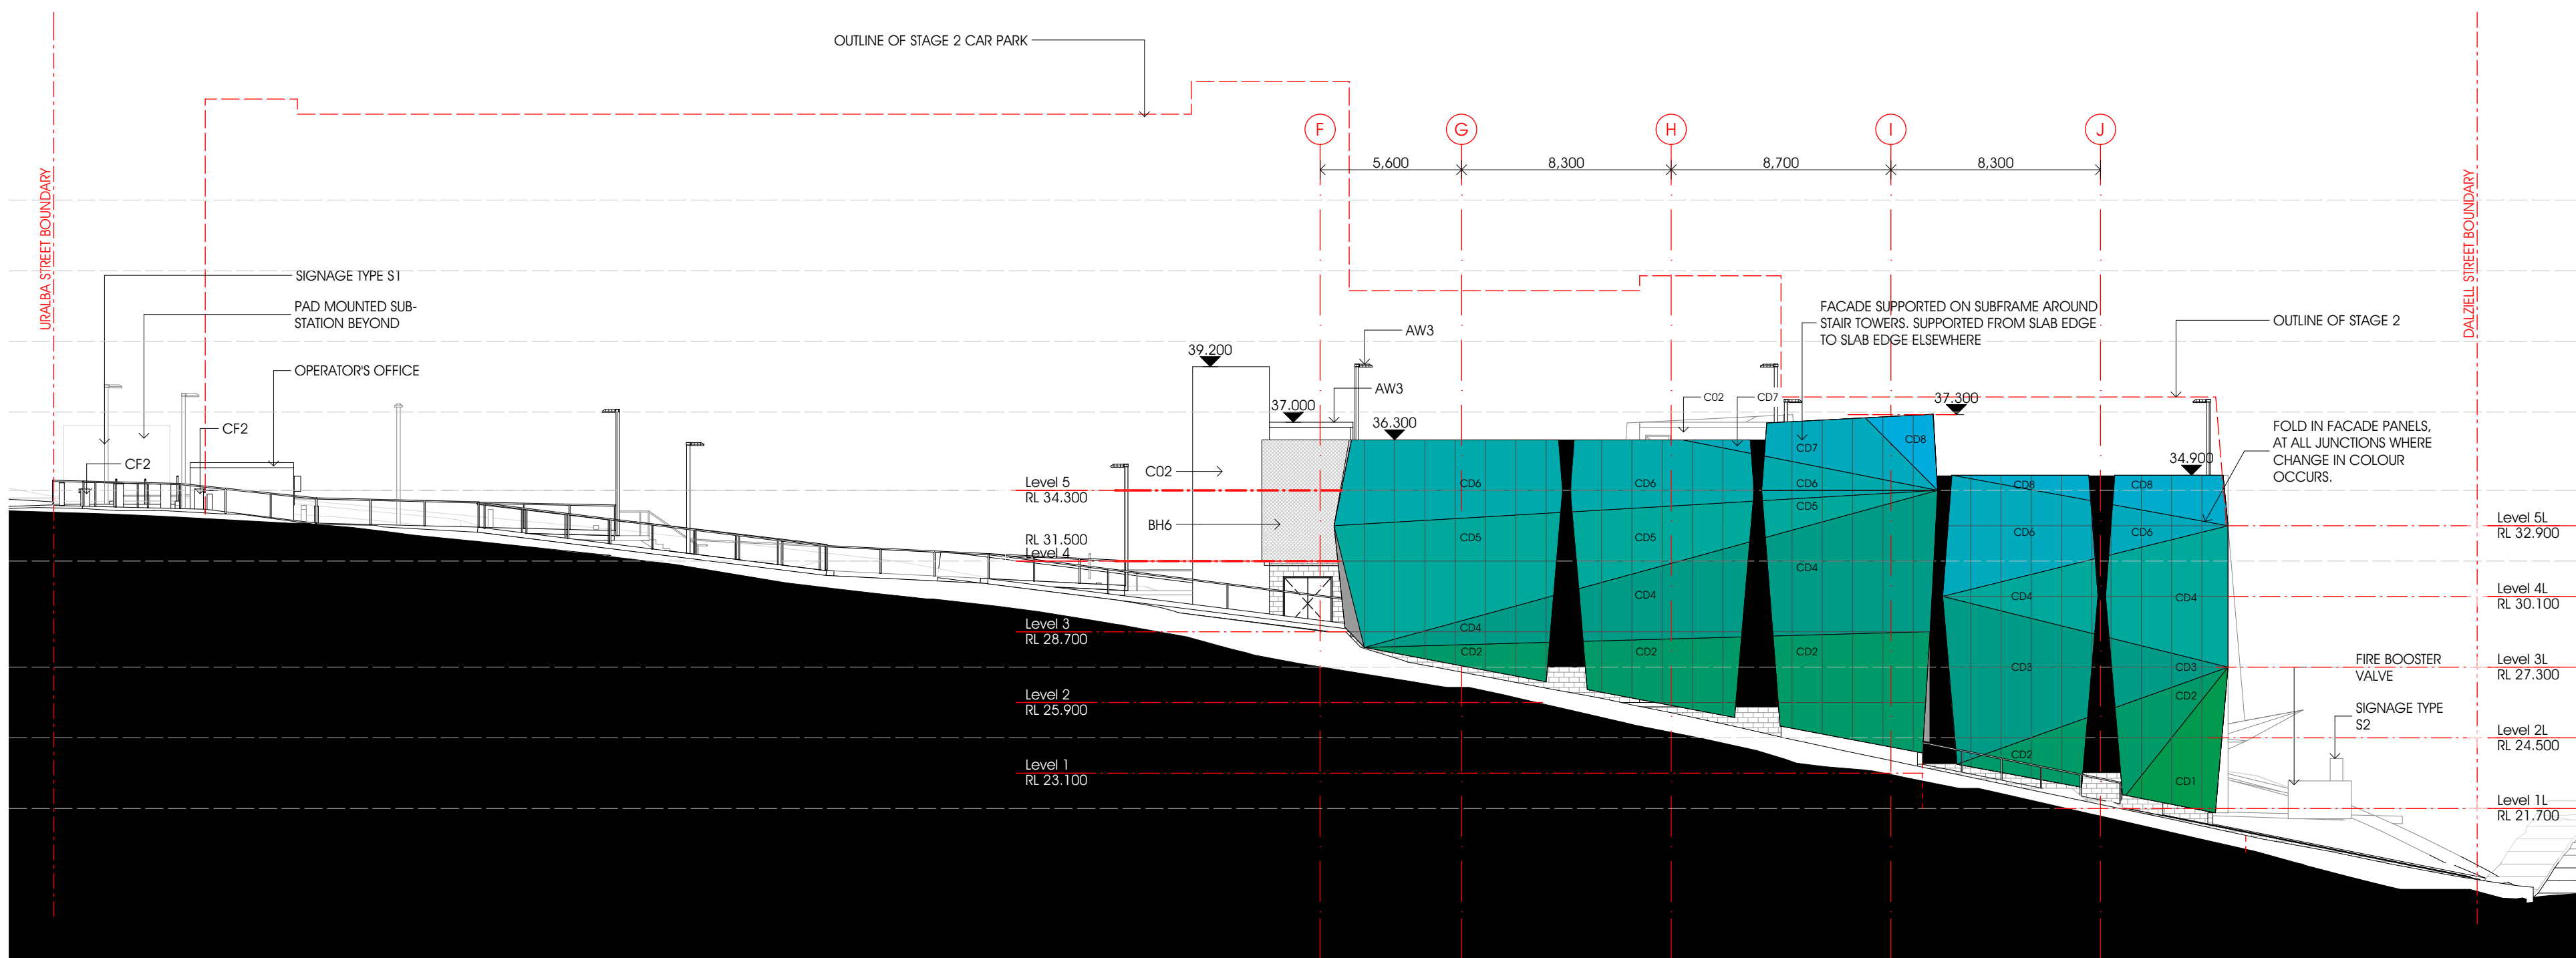

4 WESTERN ELEVATION
1:200