


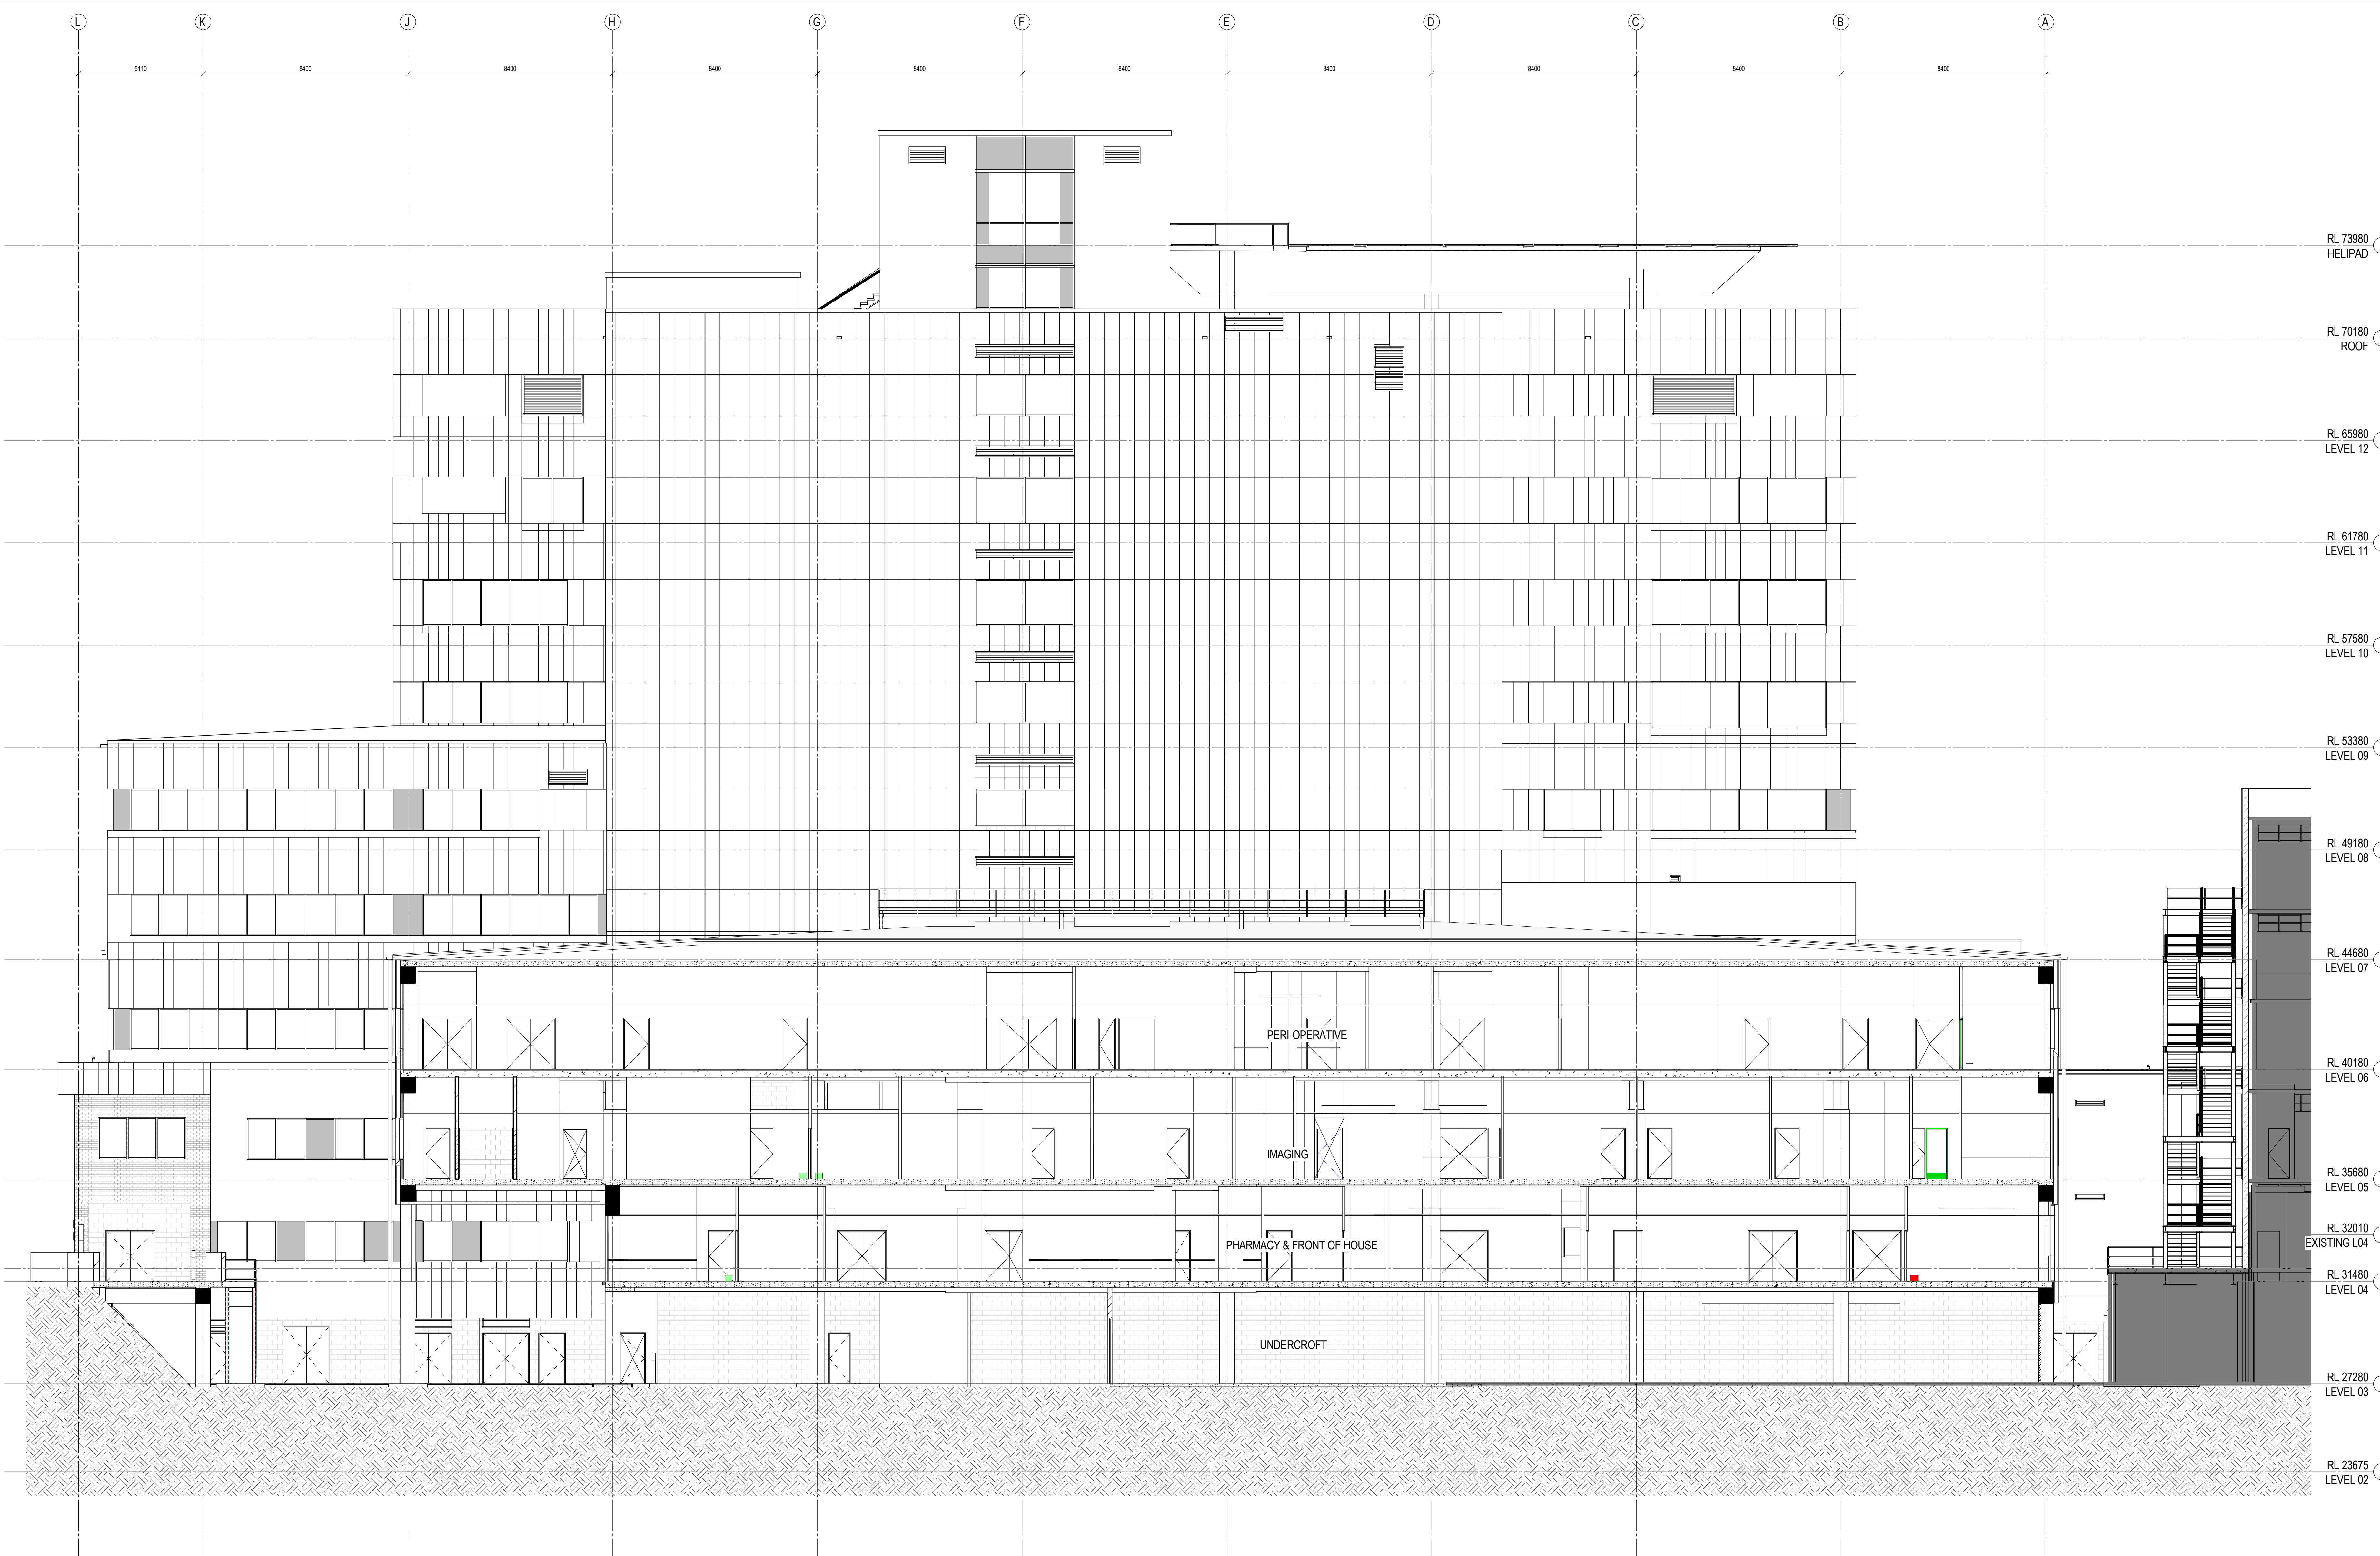

Copyright
WOODS BAGOT

Notes:
CONTRACTOR MUST VERIFY ALL DIMENSIONS
ON SITE BEFORE COMMENCING WORK OR
PREPARING WORKSHOP DRAWINGS. DO NOT
SCALE DRAWING.

Date generated: 1-10-15 12:29:52 PM

C:\My Documents\Autodesk\Revit\FAC2014\BIM-AP-LSM\REDEVELOPMENT\DO_2014_1.rvt

Rev Description

Date

App'd

Rev Description

Date

App'd

Rev Description

Date

App'd

Client

NSW

government

Health

Infrastructure

Project

LISMORE BASE HOSPITAL

REDEVELOPMENT

60 Unaba Street Lismore NSW 2480

Drawing title

SECTION 02 - 3B2

Checked

AJ

Approved

GS

Scale

1 : 100

@ B1 sheet size

50mm on original

**WOODS
BAGOT**

AUSTRALIA
ASIA
MIDDLE EAST
EUROPE
NORTH AMERICA

Project number

120636

Drawing number

A31002

Status

PRELIMINARY

Revision

H