


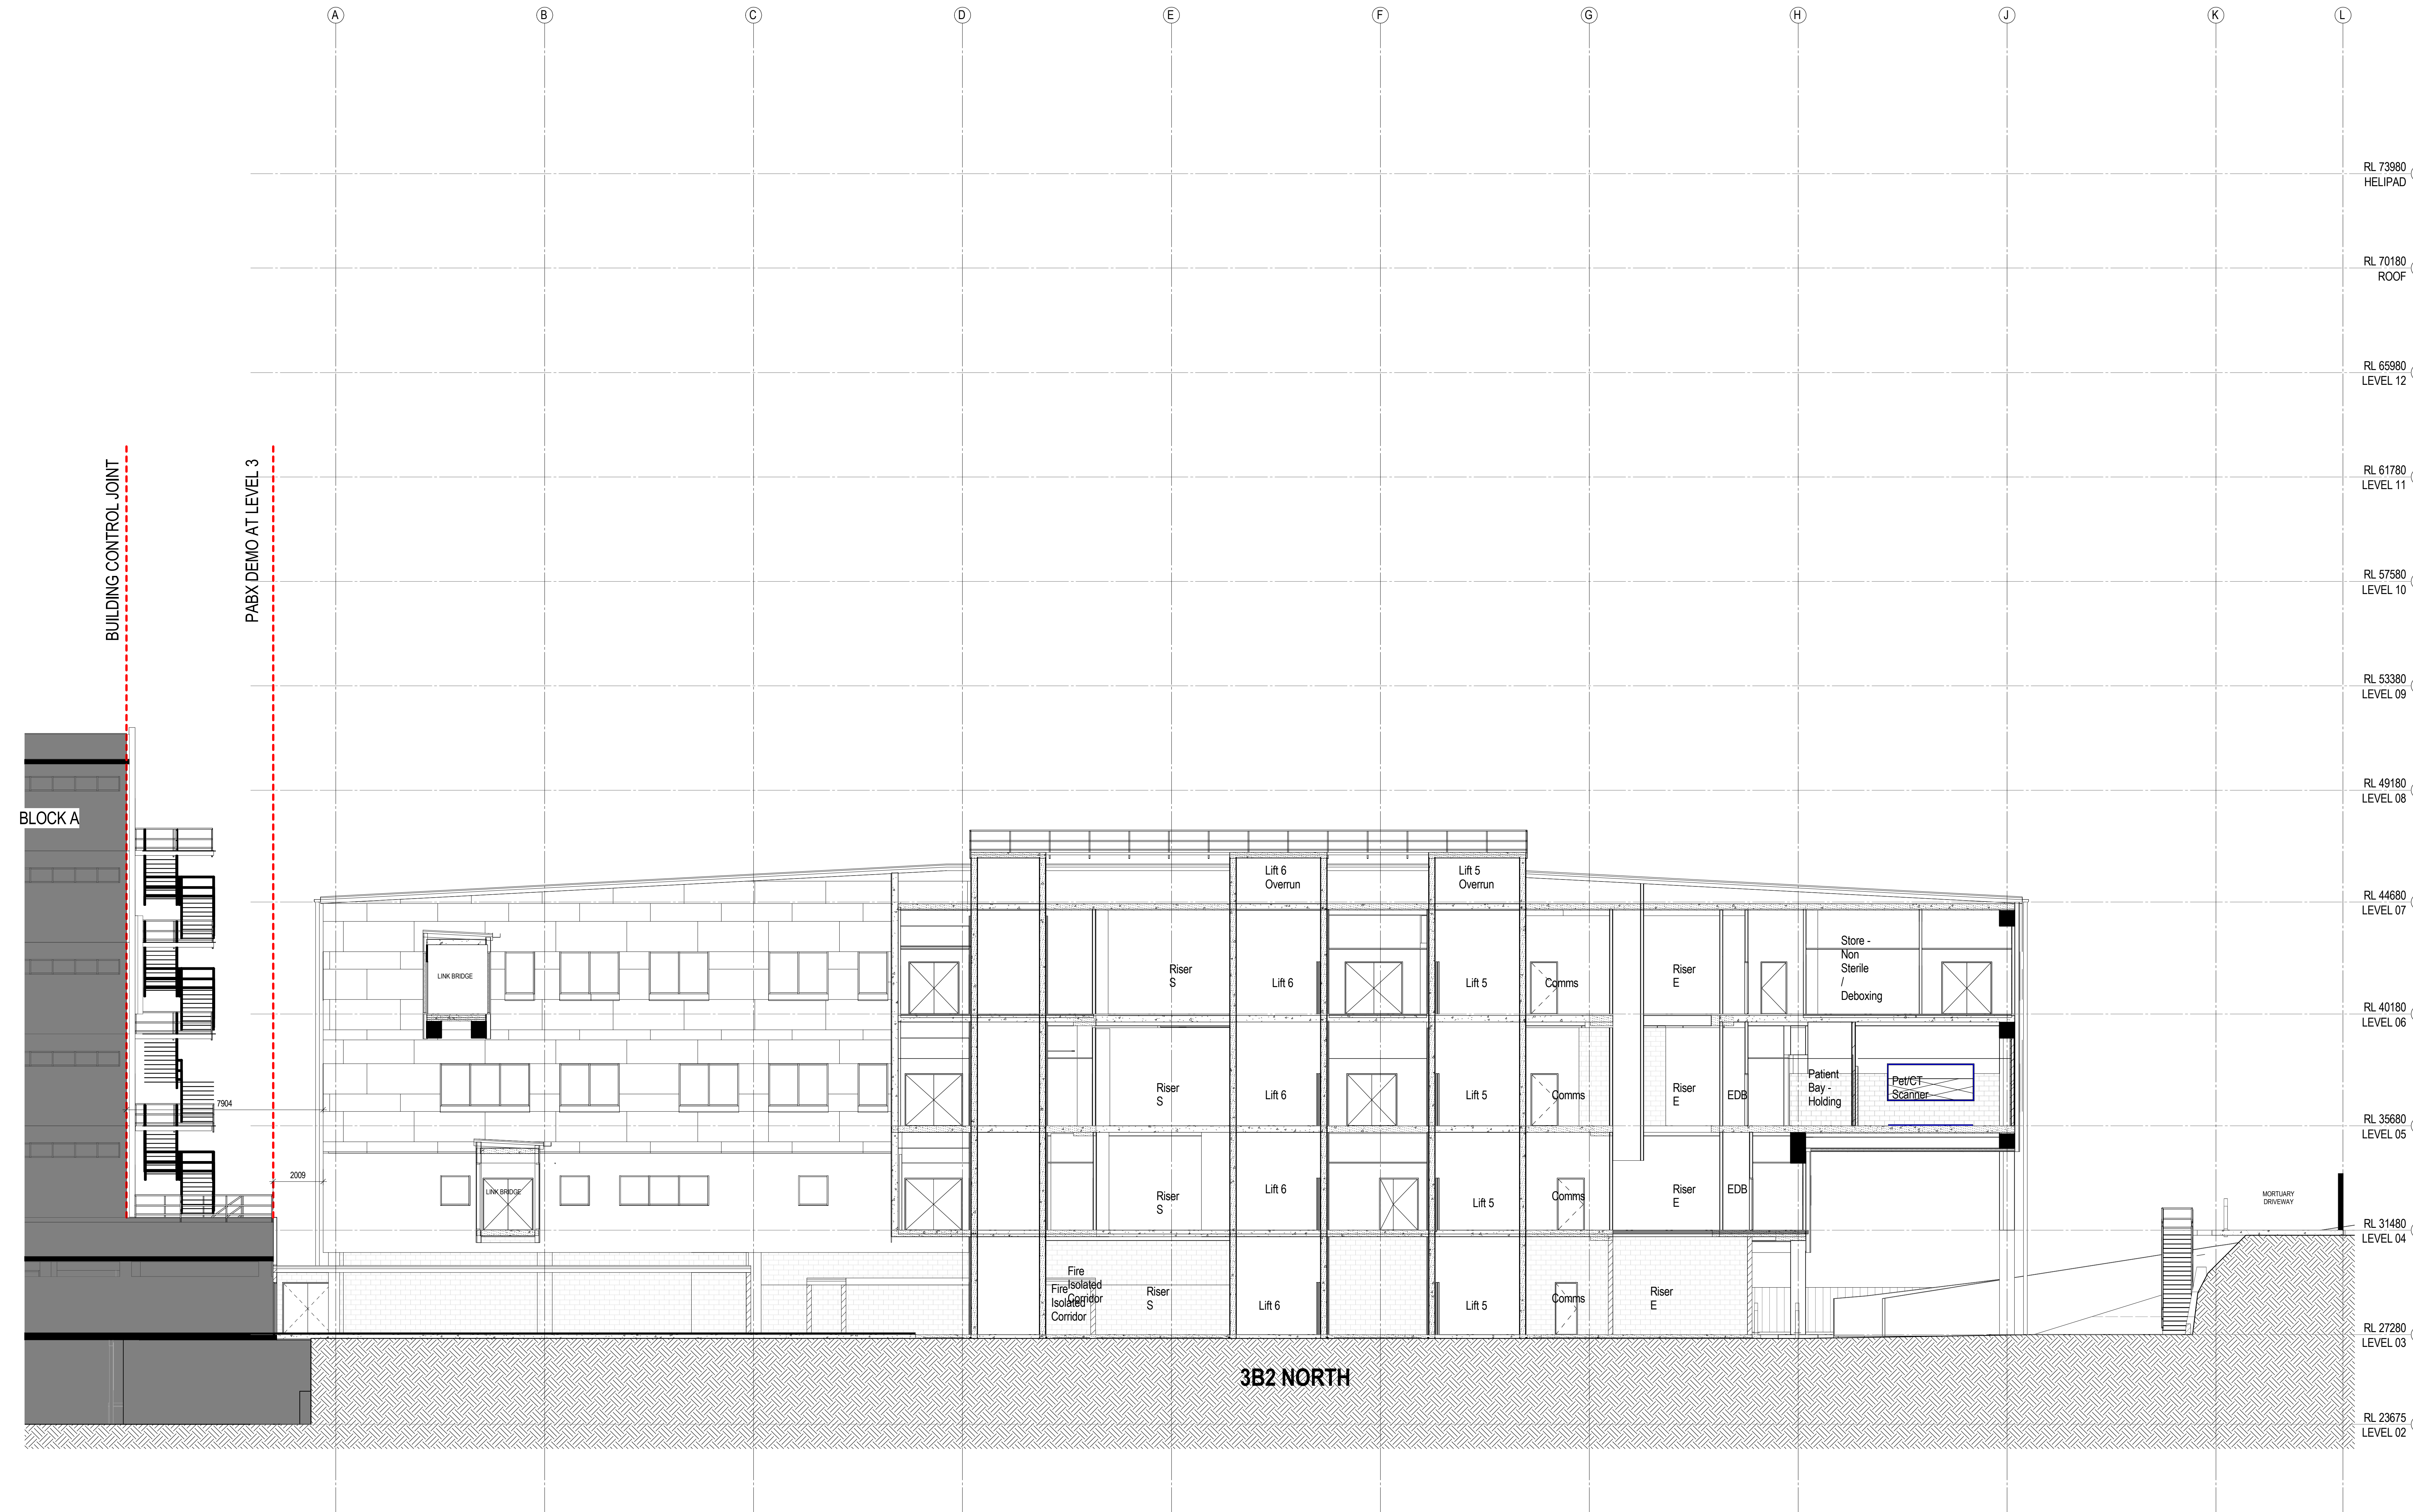

Copyright:
WOODS BAGOT

Notes:
CONTRACTOR MUST VERIFY ALL DIMENSIONS
ON SITE BEFORE COMMENCING WORK OR
PREPARED WORKSHOP DRAWINGS. DO NOT
SCALE DRAWING.

LEGEND

- | | | |
|----------------------------------|---------------------------|--------------------|
| 2 HOUR FIRE & SMOKE WALL | JOCKEY SASH TO WINDOW | NEW PARTITION WALL |
| 1 HOUR FIRE & SMOKE WALL | BLINDS TO WINDOW | NEW CONCRETE WALL |
| SMOKE WALL | BLOCKOUT BLINDS TO WINDOW | NEW BRICK WALL |
| SPRINKLERED WALL | WINDOW FILM | NEW BLOCKWORK WALL |
| ALTERNATIVE SOLUTION - REFER FER | ONE WAY WINDOW FILM | EXISTING WALL |
| EXISTING FIRE | | EXISTING BDG |
| EXISTING SMOKE | | |

- | |
|----------------------------------|
| JOINERY |
| WINDOW |
| ASSEMBLY CODE REFER TO SCHEDULES |
| DOOR NUMBER |

D SD ISSUE 100%
C SD ISSUE
B FOR COORDINATION
A PRELIMINARY

01/10/15 MH
18/09/15 MH
11/09/15 MH
22/07/15 AJ

Client
NSW Health
Infrastructure
Project
**LISMORE BASE HOSPITAL
REDEVELOPMENT**
60 Unaba Street Lismore NSW 2480

Drawing title
SECTION 05 - 3B2

Checked
AJ
Approved
GS
Scale
1 : 100
@ B1 sheet size
50mm on original

WOODS BAGOT
AUSTRALIA
ASIA
MIDDLE EAST
EUROPE
NORTH AMERICA
Project number
120636
Drawing number
A31005
Revision
D
Status
PRELIMINARY