


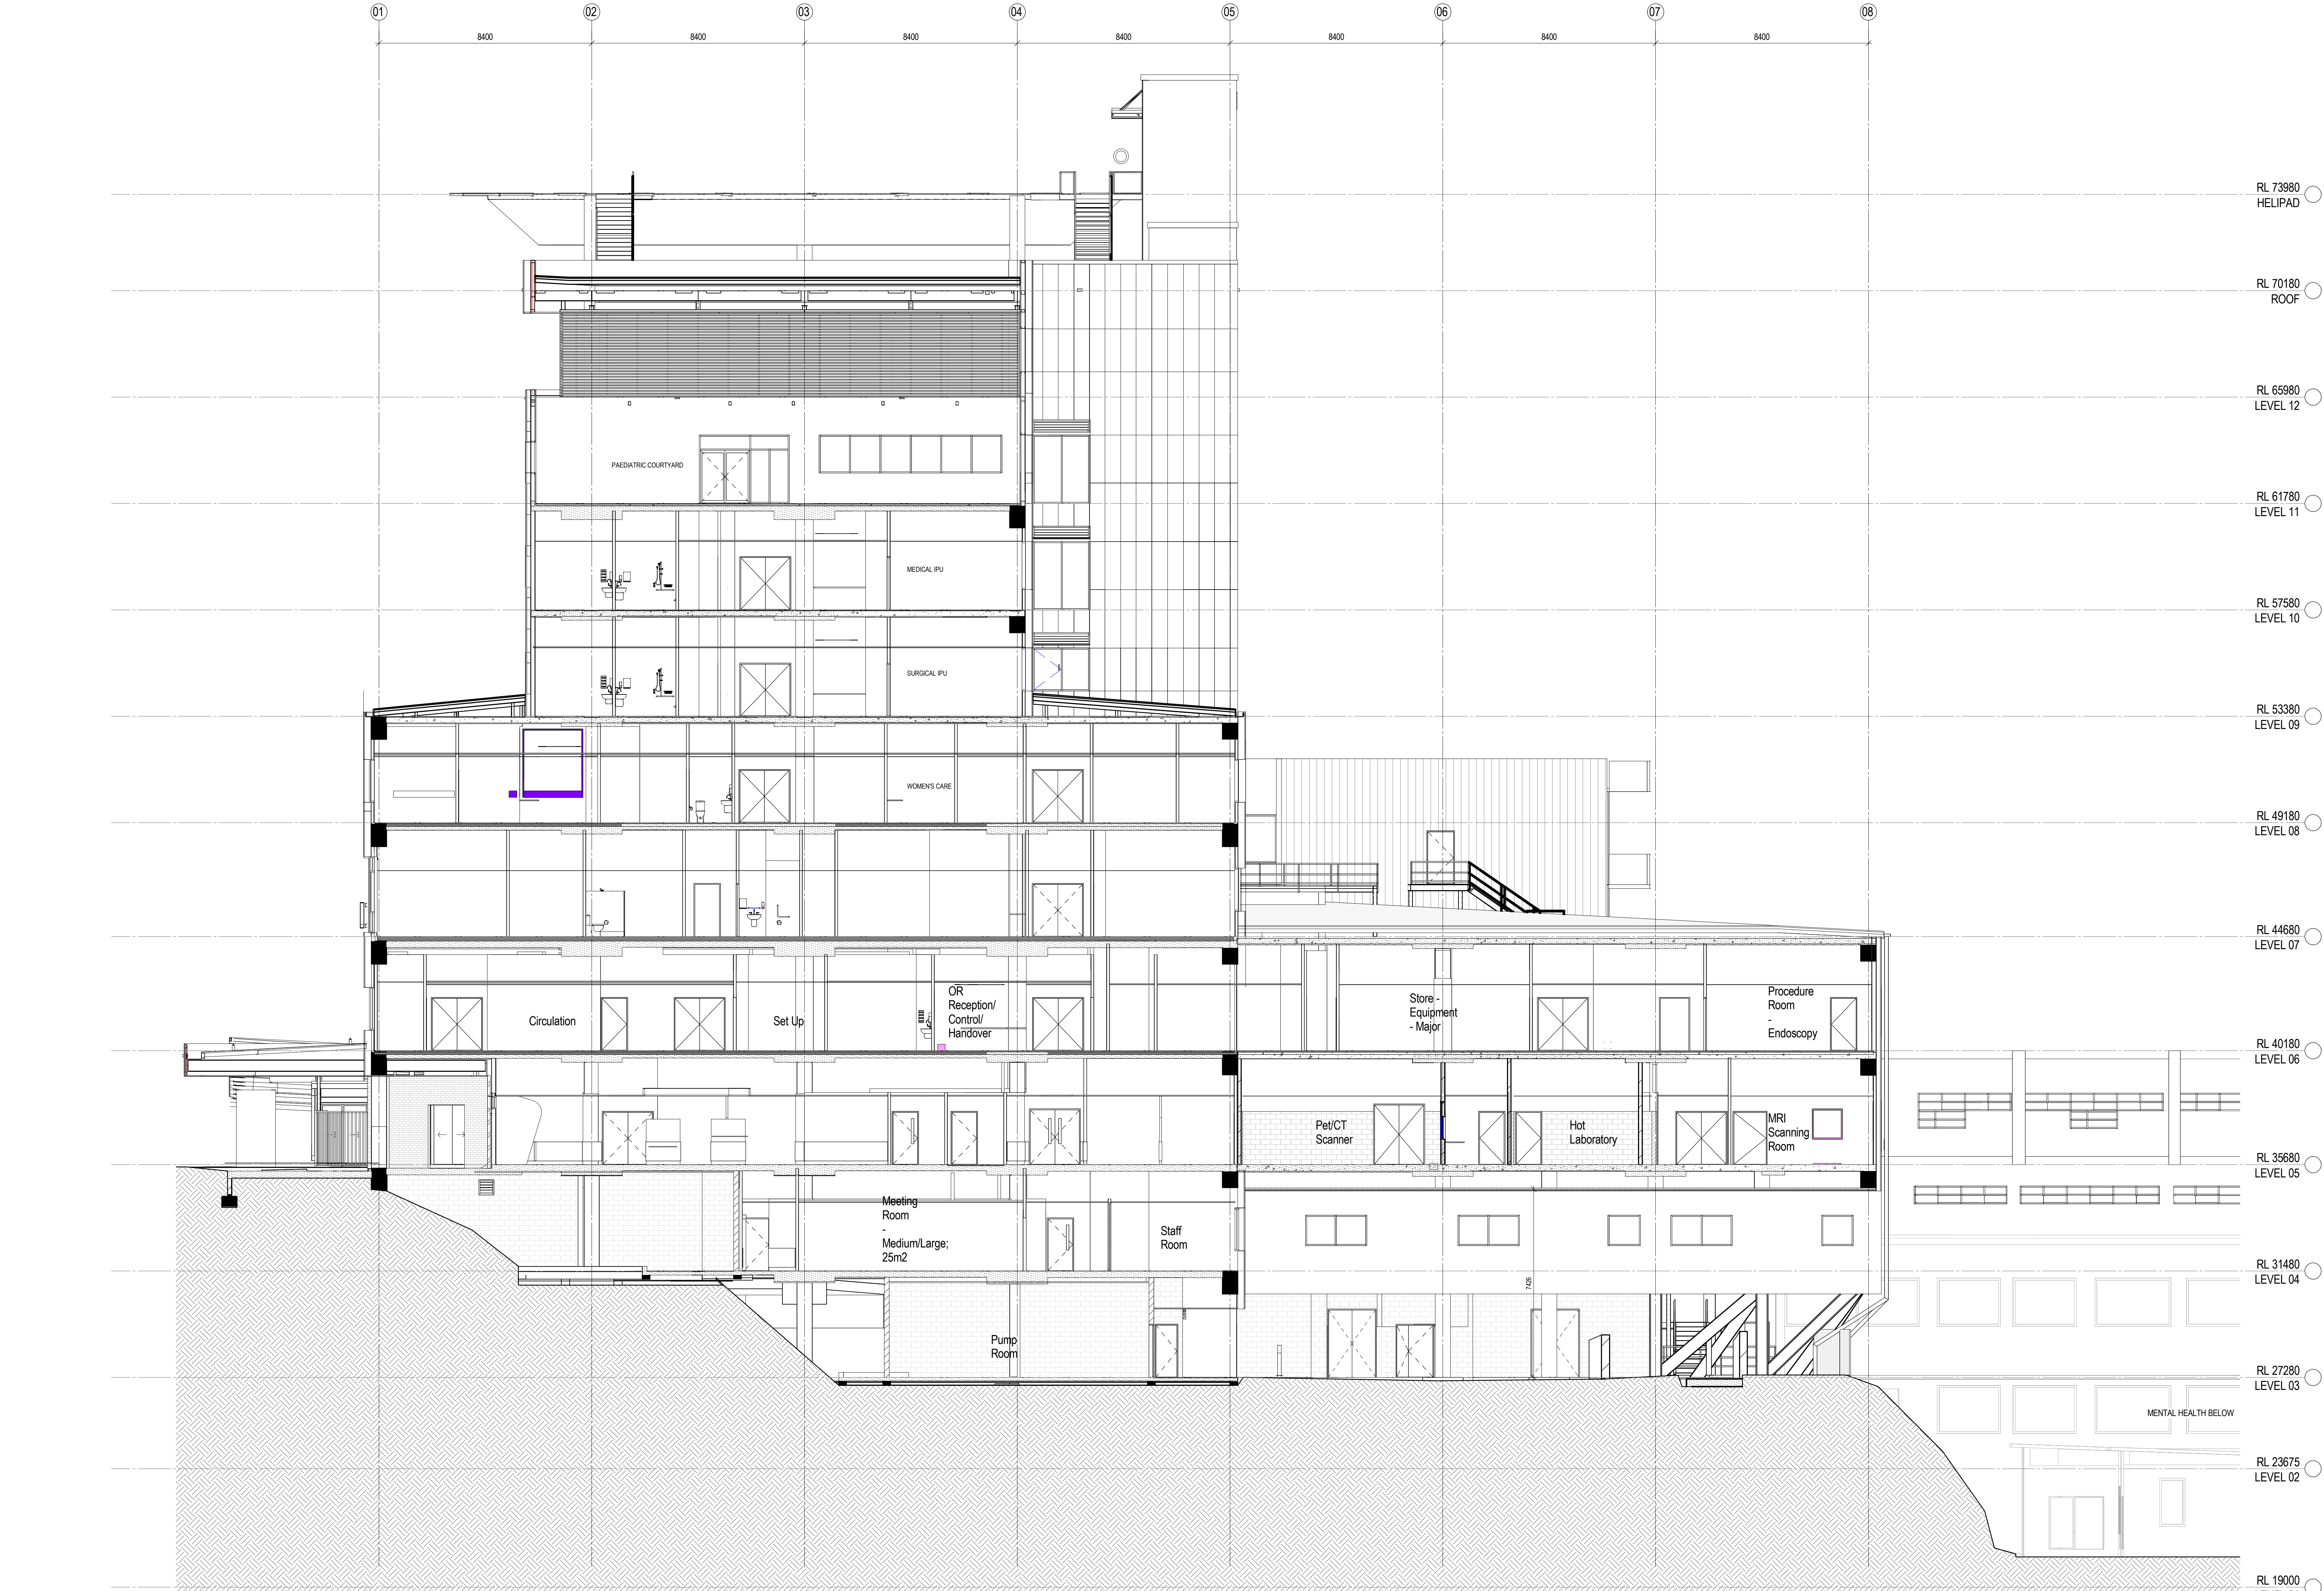

Copyright:
WOODS BAGOT

Notes:
CONTRACTOR MUST VERIFY ALL DIMENSIONS
ON SITE BEFORE COMMENCING WORK OR
PREPARING WORKSHOP DRAWINGS. DO NOT
SCALE DRAWING.

LEGEND

- 2 HOUR FIRE & SMOKE WALL
- 1 HOUR FIRE & SMOKE WALL
- SMOKE WALL
- INTERNAL / EXTERNAL SPRINKLERED WALL
- ALTERNATIVE SOLUTION - REFER FER
- EXISTING FIRE
- EXISTING SMOKE
- JOCKEY SASH TO WINDOW
- BLINDS TO WINDOW
- BLOCKOUT BLINDS TO WINDOW
- WINDOW FILM
- ONE WAY WINDOW FILM
- NEW PARTITION WALL
- NEW CONCRETE WALL
- NEW BRICK WALL
- NEW BLOCKWORK WALL
- EXISTING WALL
- EXISTING BDG
- JOINERY
- WINDOW
- ASSEMBLY CODE REFER TO SCHEDULES
- DOOR NUMBER

Client
NSW Health
Infrastructure

Project
**LISMORE BASE HOSPITAL
REDEVELOPMENT**

60 Unaba Street Lismore NSW 2480

Drawing title
SECTION 06 - 3B2

Checked
AJ

Approved
GS

Scale
1 : 100
@ B1 sheet size

50mm on original

C SD ISSUE 100%
B SD ISSUE
A FOR COORDINATION

01/10/15 MH
18/09/15 MH
11/09/15 MH

Rev Description Date App'd

Project number
120636

Status
PRELIMINARY

Drawing number
A31006

Revision
C

AUSTRALIA
ASIA
MIDDLE EAST
EUROPE
NORTH AMERICA