


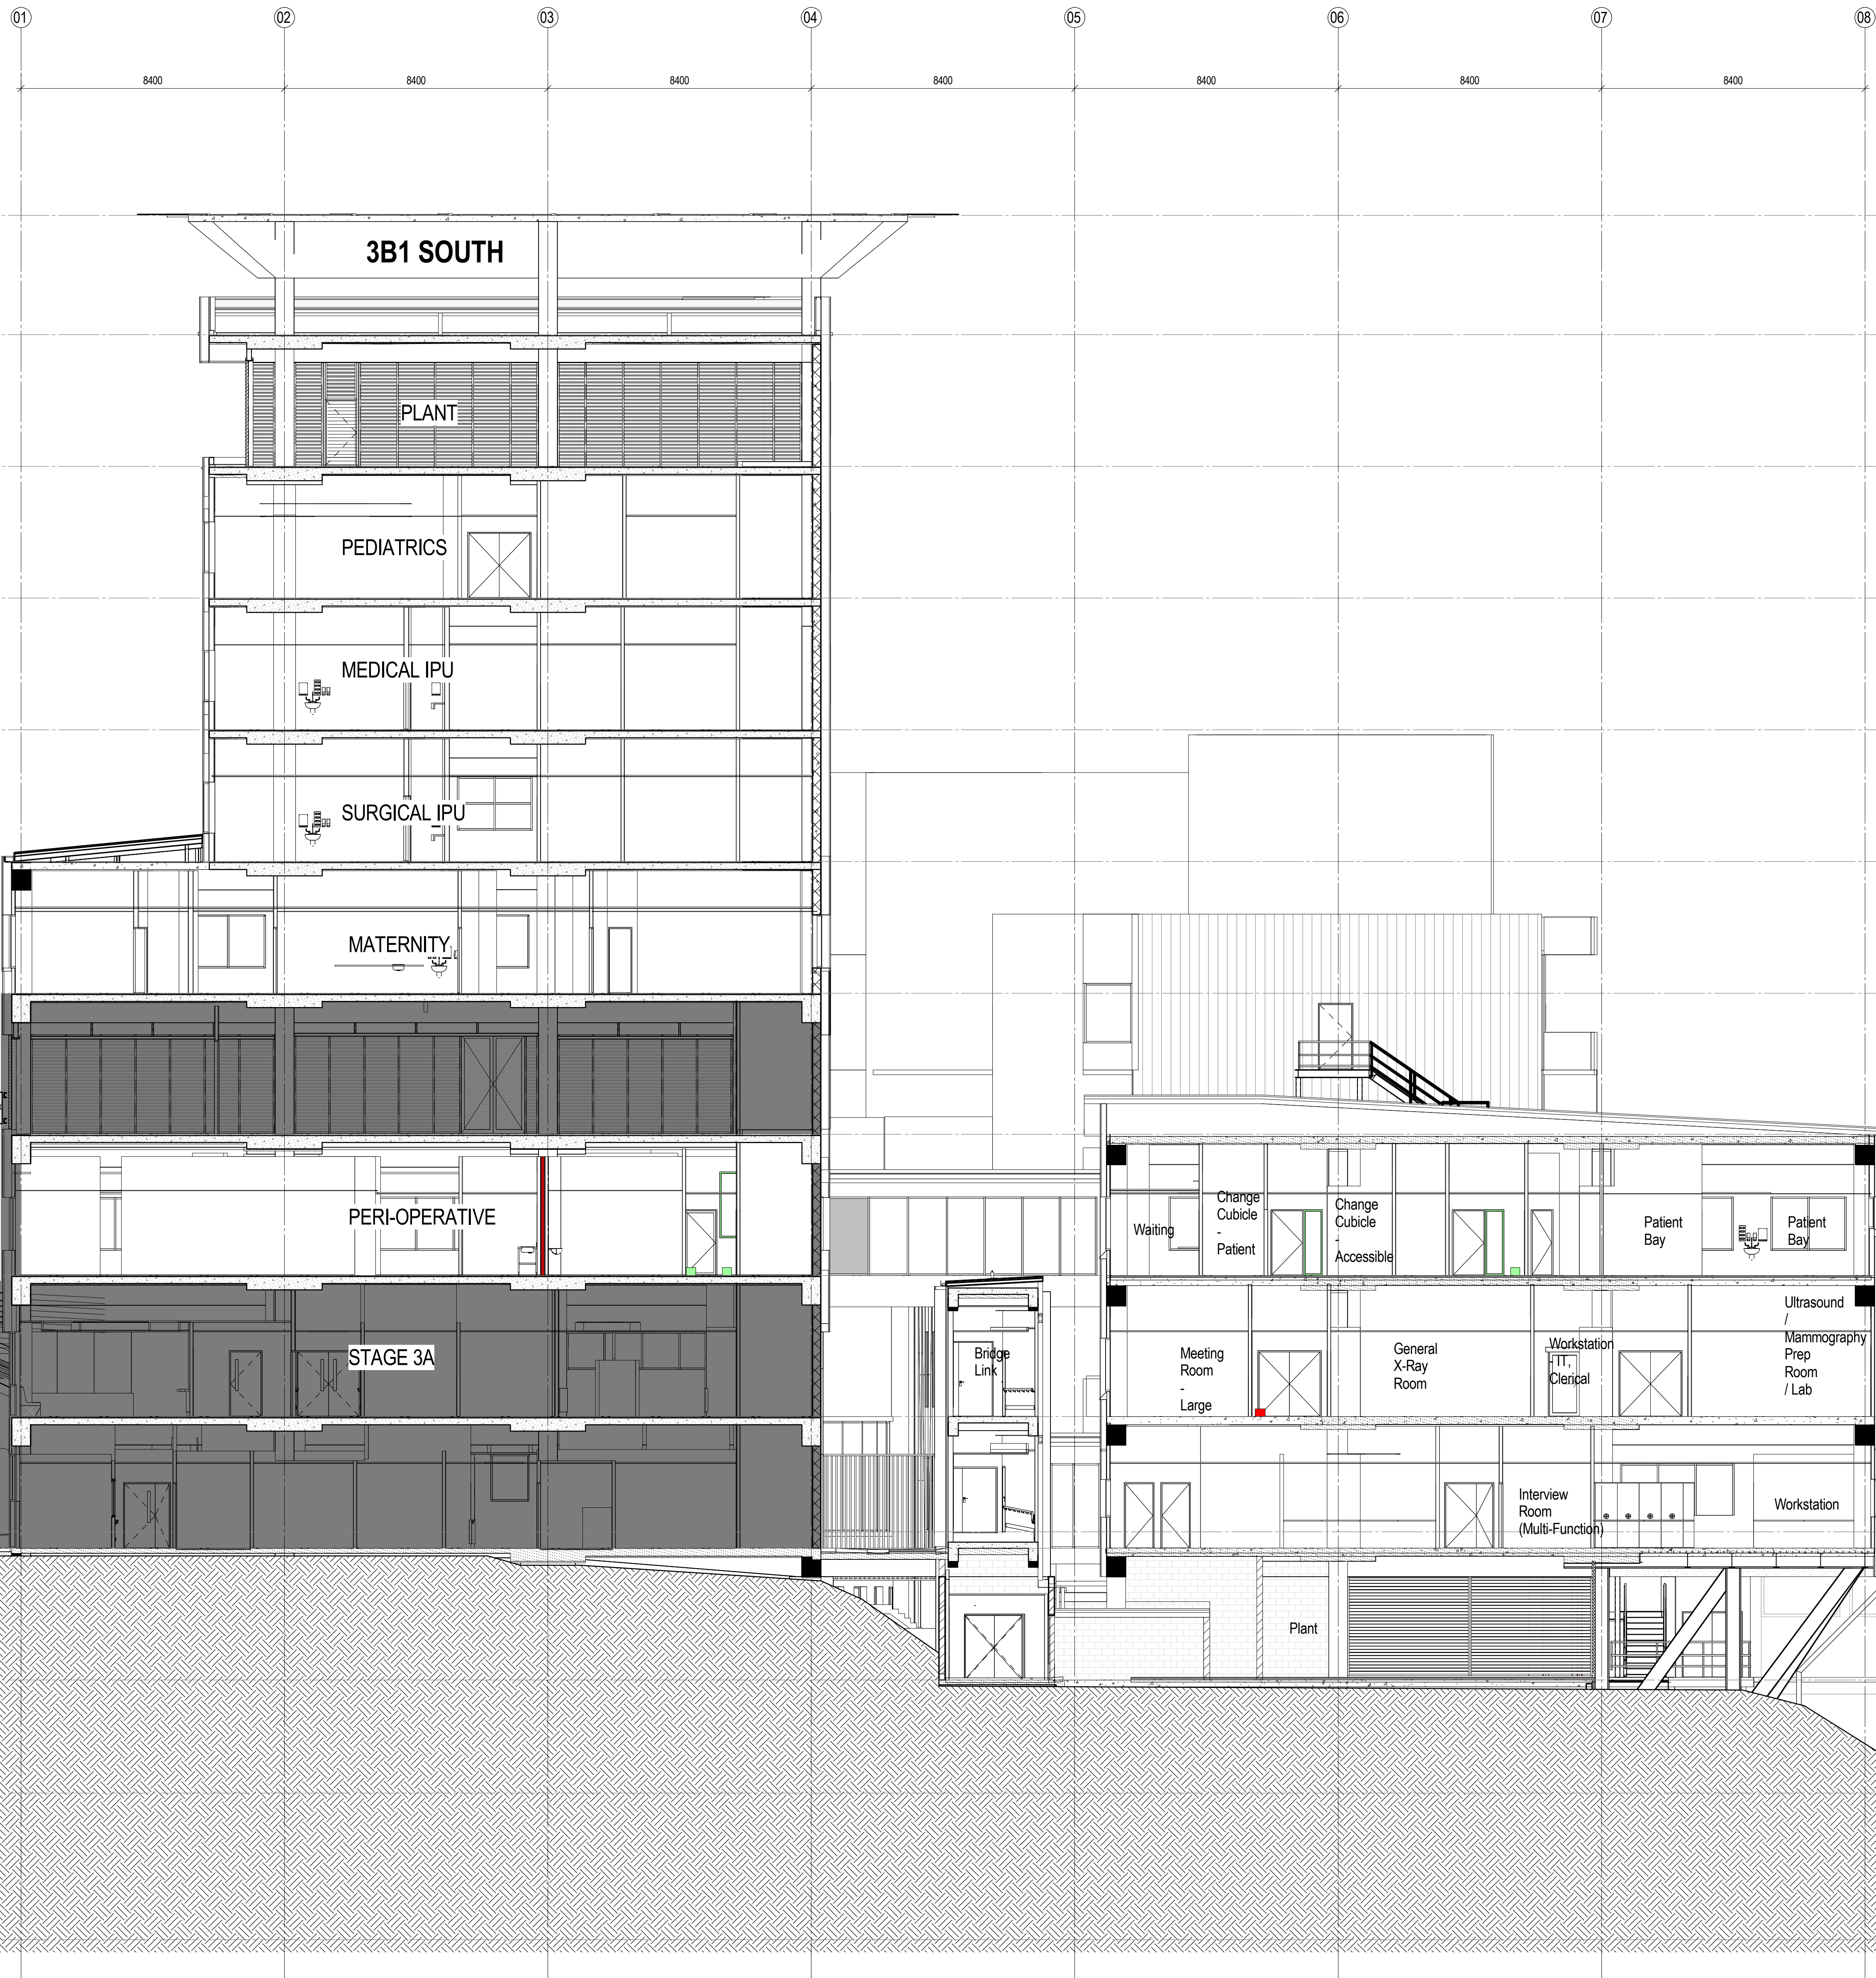

Copyright
WOODS BAGOT

Notes:
CONTRACTOR MUST VERIFY ALL DIMENSIONS
ON SITE BEFORE COMMENCING WORK OR
PREPARED WORKSHOP DRAWINGS. DO NOT
SCALE DRAWING.

Date generated: 1-10-15 12:30:36 PM C:\My Documents\Autodesk\Revit\Projects\2014\BIM-AP-LISMORE\BIM-DO_R2014_1.rvt

G	SD ISSUE 100%	01/10/15	MH
F	SD ISSUE	18/09/15	MH
E	FOR COORDINATION	11/09/15	MH
D	SCHEMATIC DESIGN	04/09/15	MH
C	75% SD ISSUE	28/08/15	MH
B	50% SD ISSUE	12/08/15	MH
A	PRELIMINARY	21/07/15	AJ

Client
NSW government
Health Infrastructure
Project
**LISMORE BASE HOSPITAL
REDEVELOPMENT**
60 Unaba Street Lismore NSW 2480

Drawing title
SECTION 03 - 3B2

Checked AJ	Approved GS	Scale 1 : 100 @ B1 sheet size
----------------------	-----------------------	-------------------------------------

50mm on original

WOODS BAGOT
AUSTRALIA
ASIA
MIDDLE EAST
EUROPE
NORTH AMERICA

Project number 120636	Drawing number A31003	Revision G
---------------------------------	---------------------------------	----------------------

Status
PRELIMINARY