



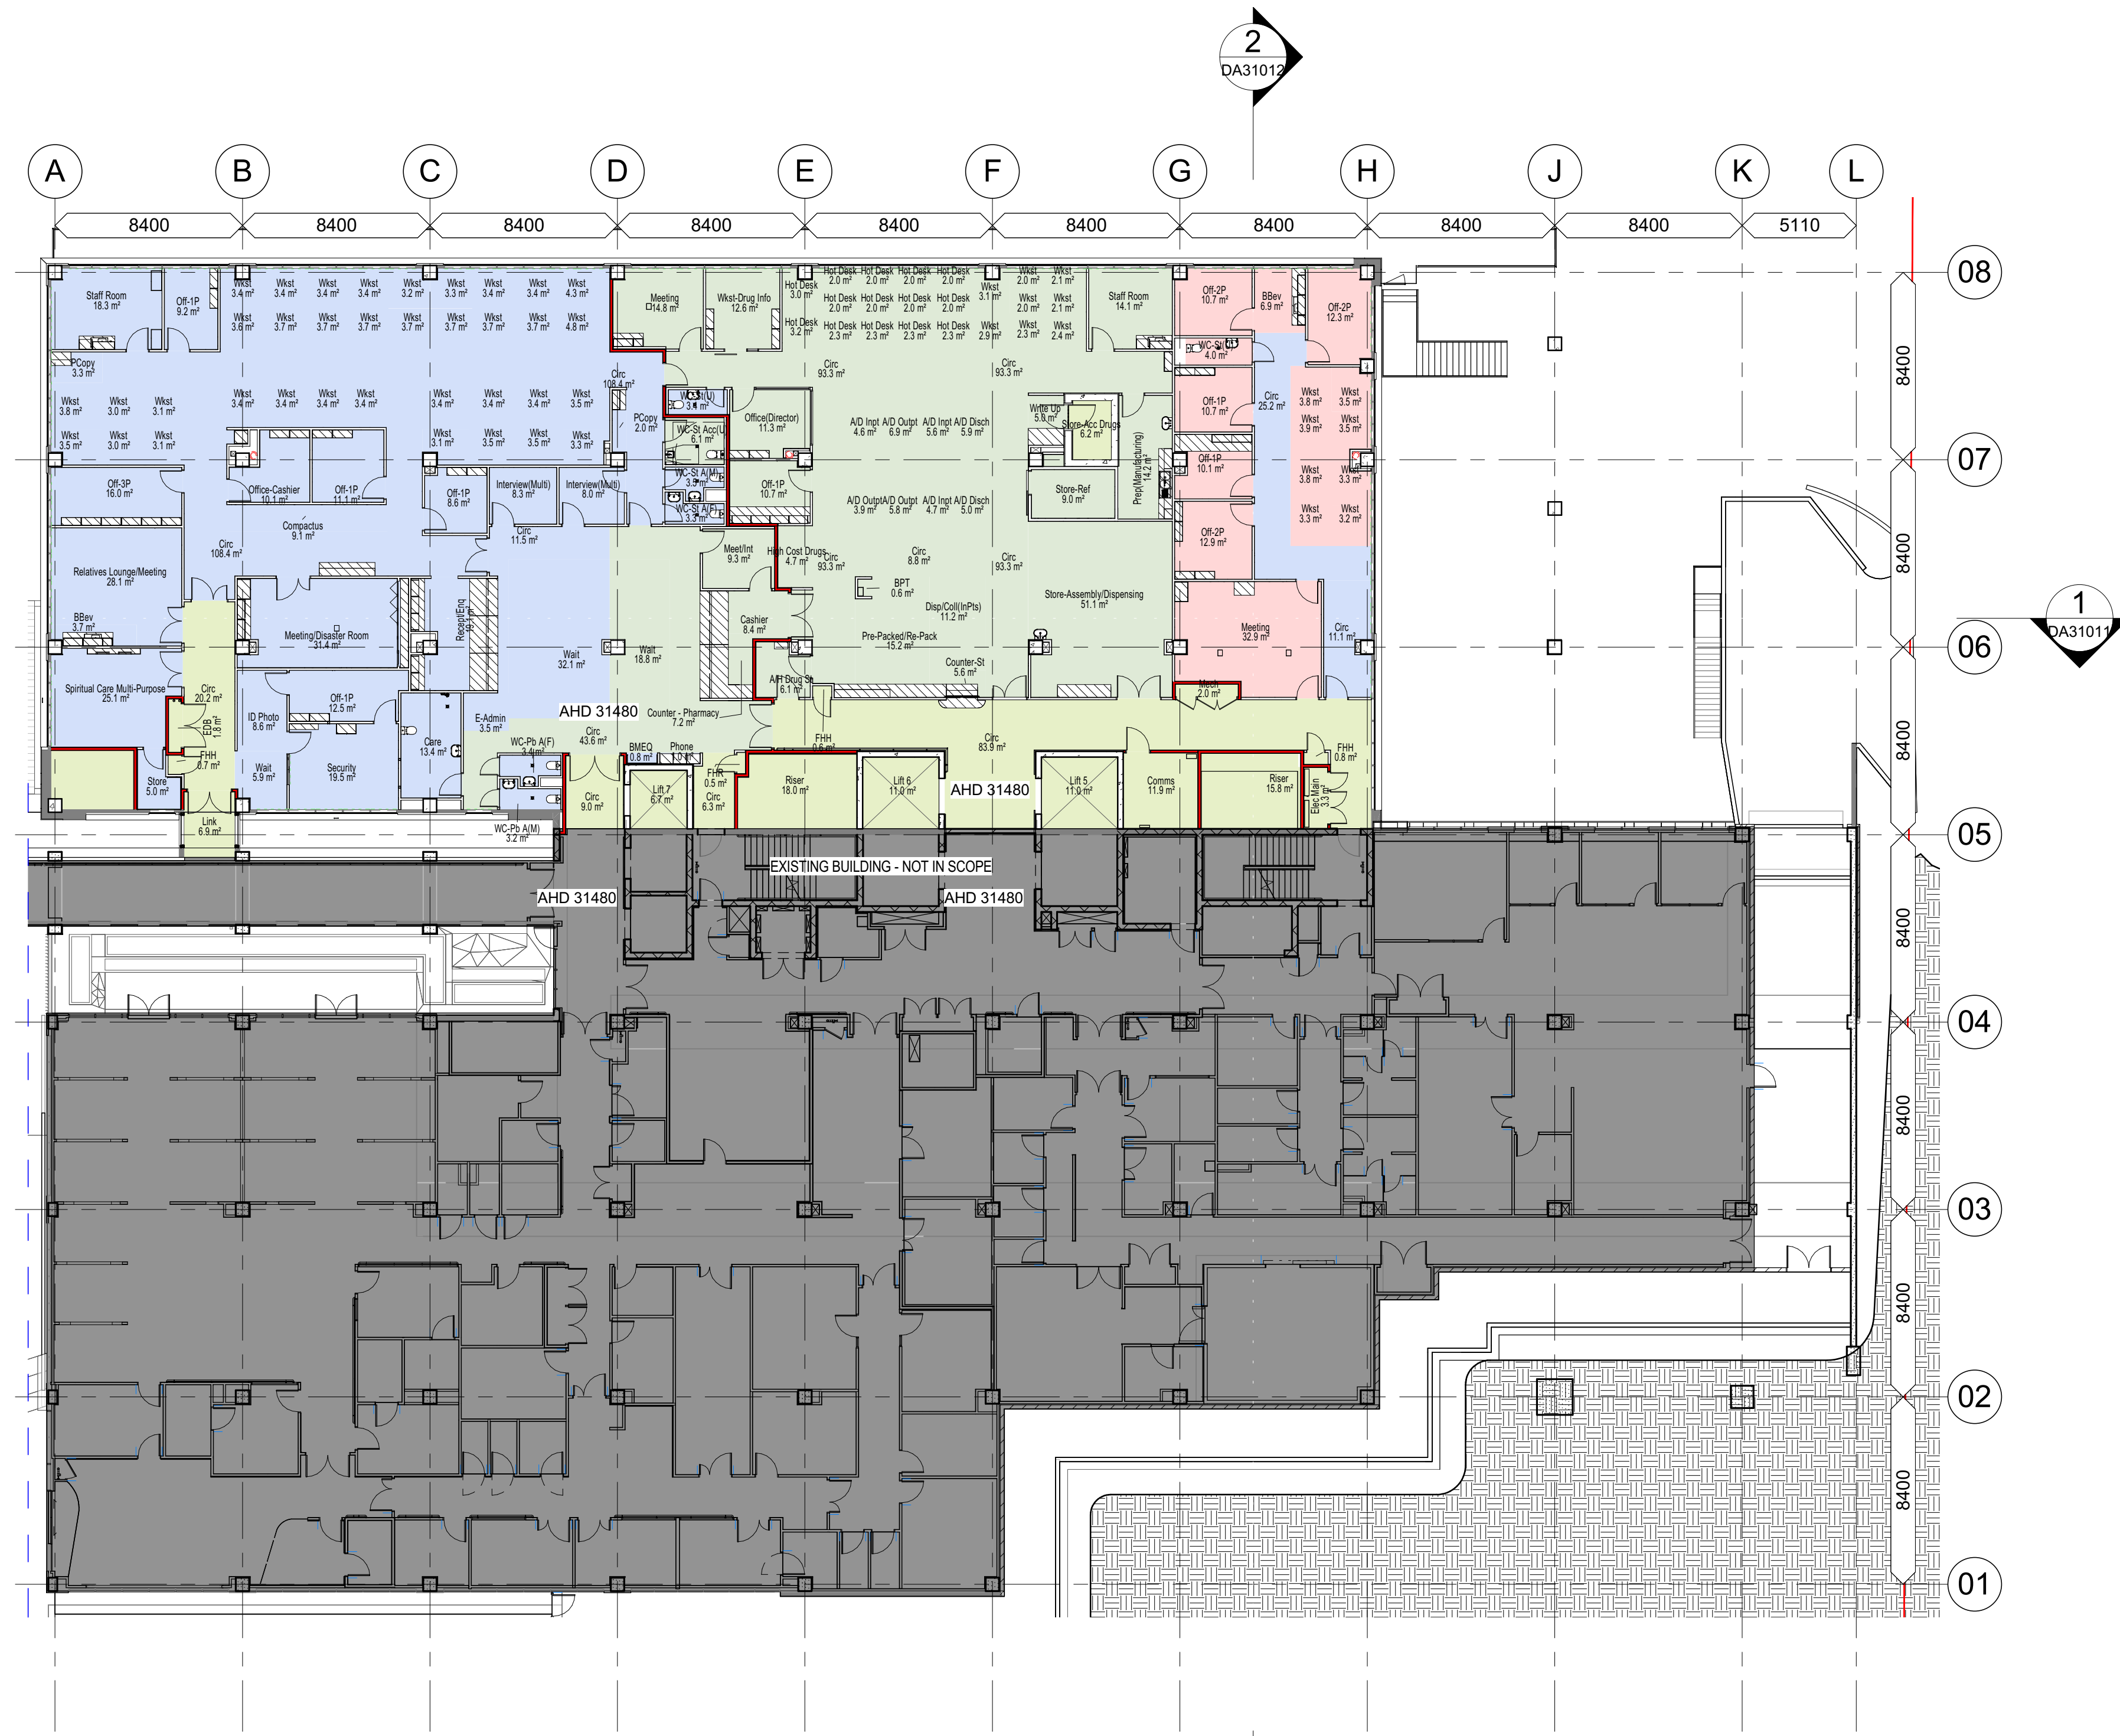


1 GA - Level 04 3B2
A30001 1 : 200

- Colour Legend
- Existing
 - Front Of House
 - Peri-Operative Suite
 - Pharmacy
 - Travel & Engineering

Schedule of Changes - Level 4-6	
Item	Comments
1	Rationalised fire compartmentation and strategy
2	Additional public lift
3	Revised planning
4	Internal relationship with facade (extent of glazing vs infill)
5	Removal of link bridge to Level 6

1 GA - Level 05 3B2
A30001 1 : 200

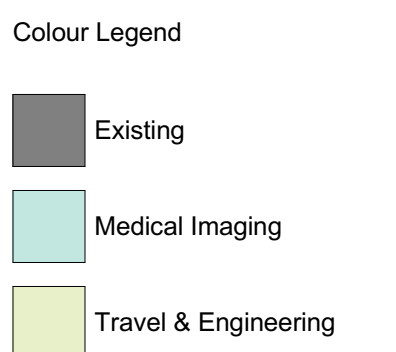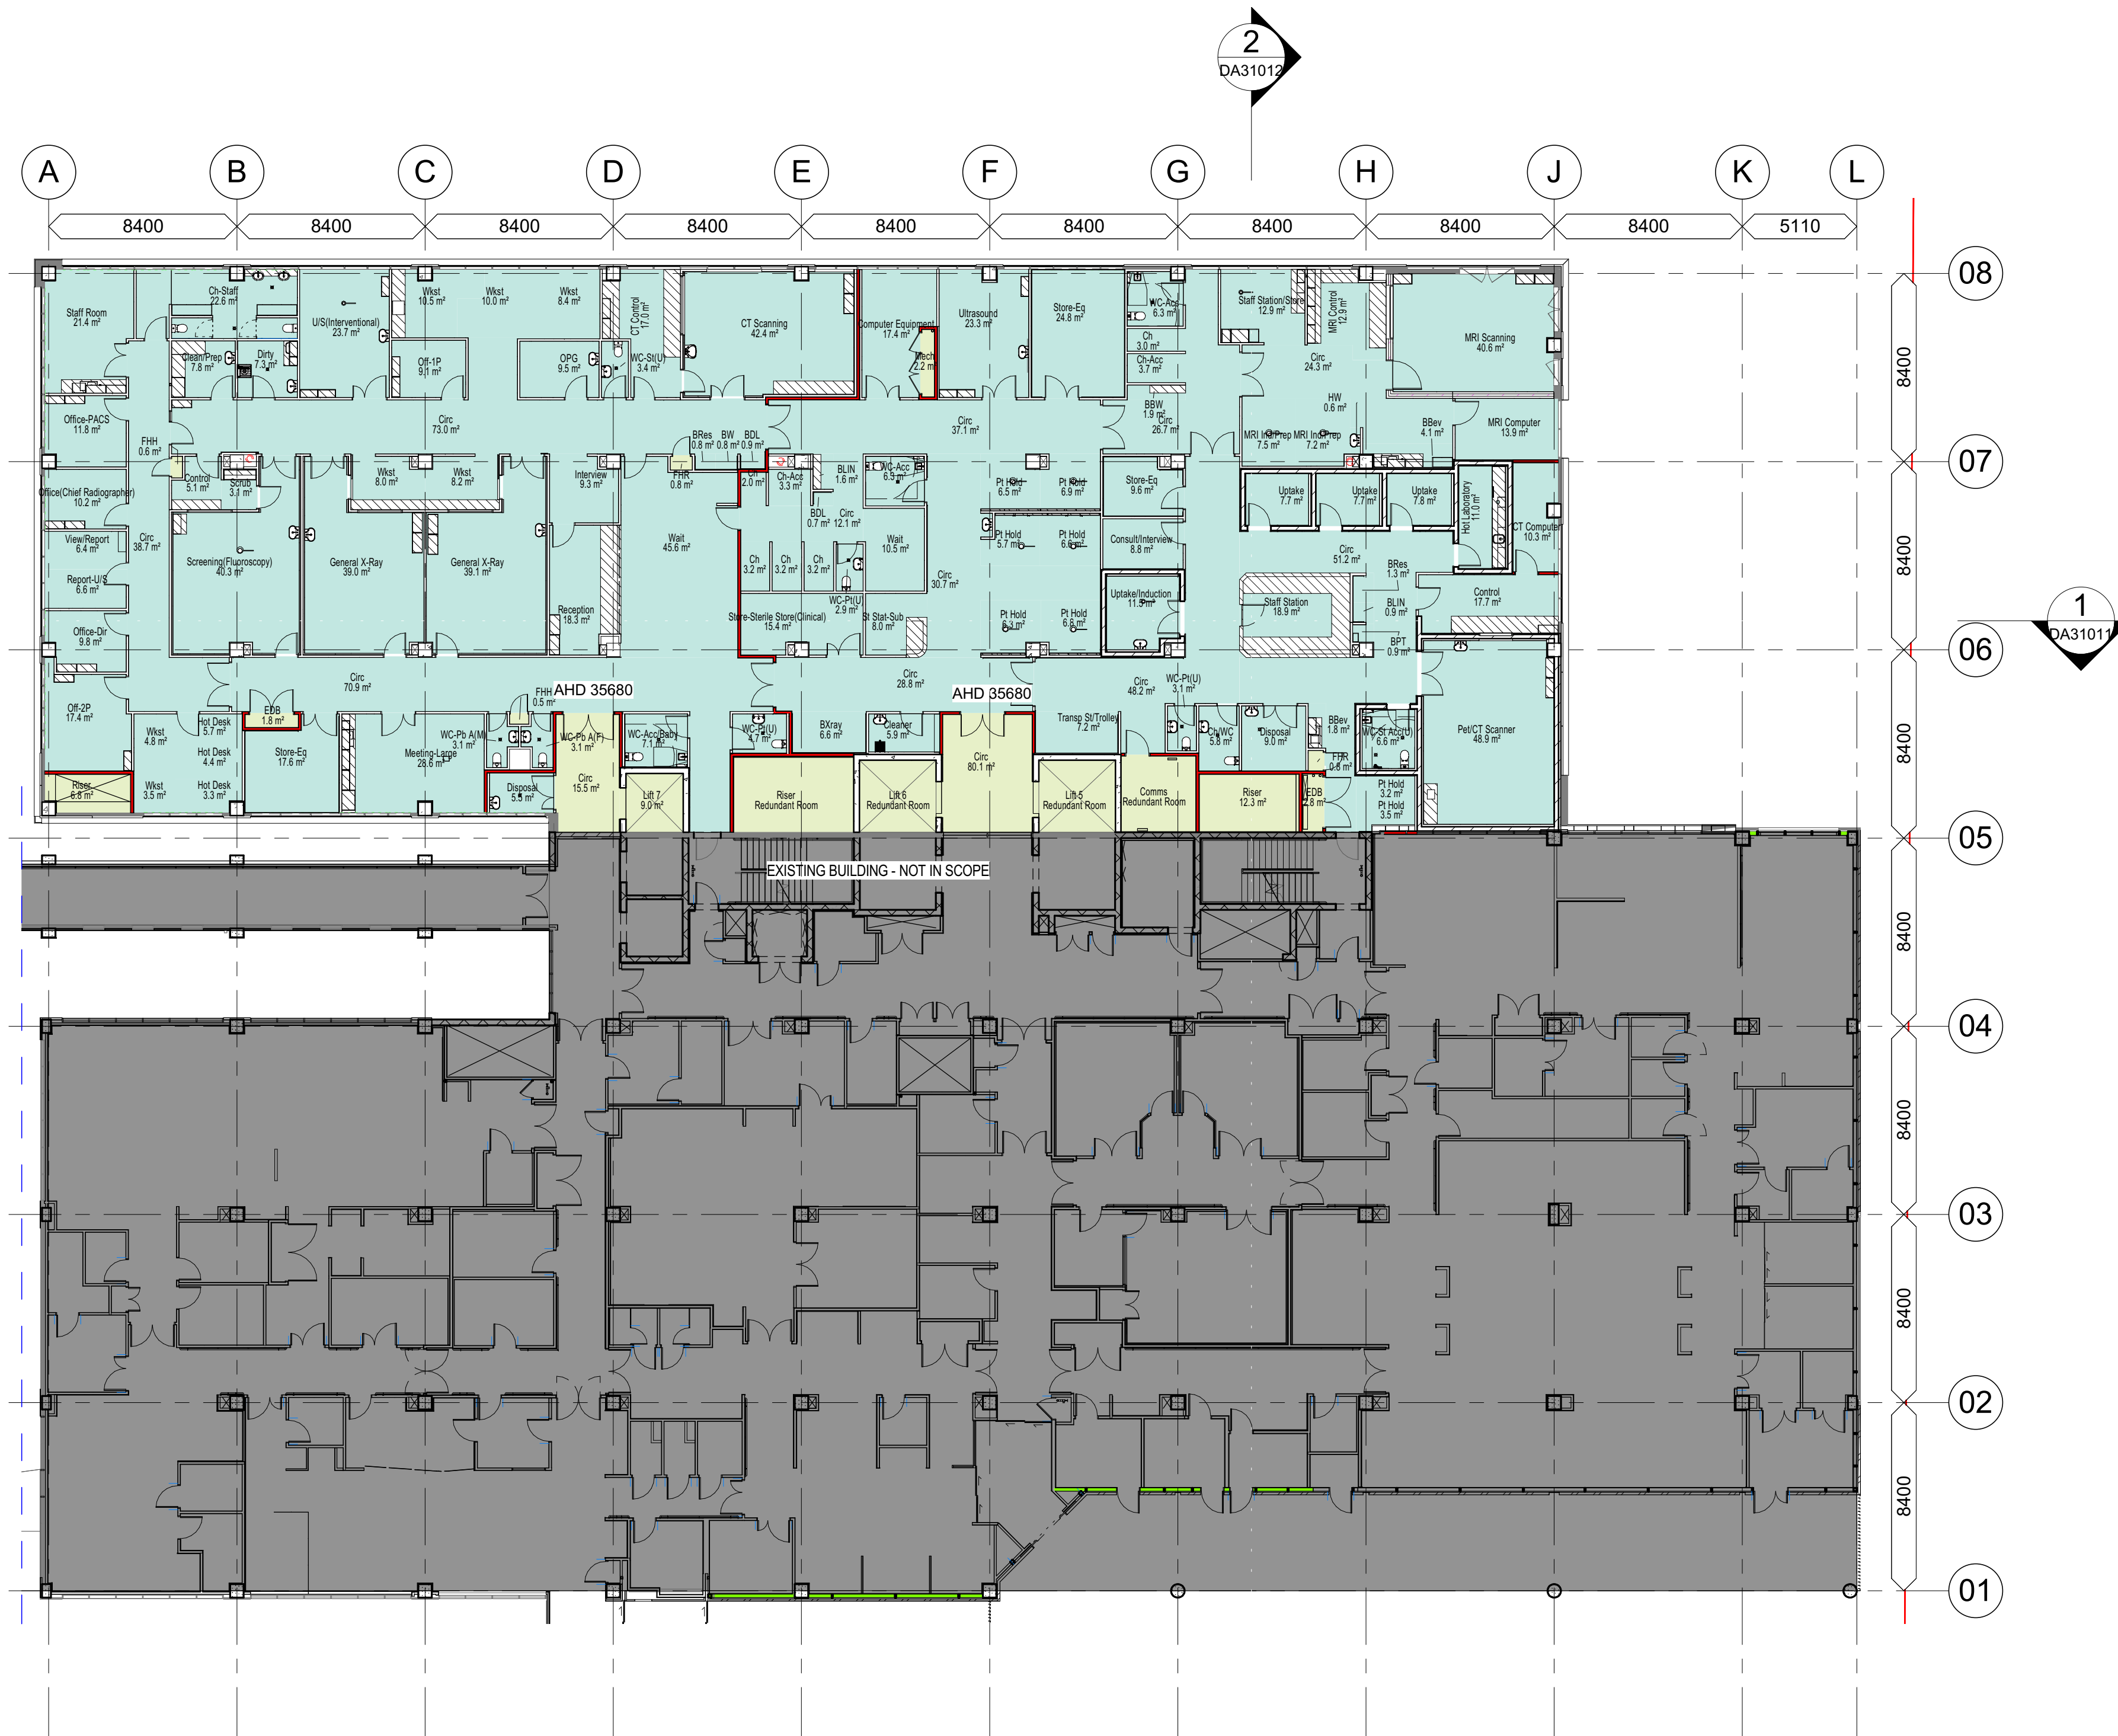

Schedule of Changes - Level 4-6	
Item	Comments
1	Rationalised fire compartmentation and strategy
2	Additional public lift
3	Revised planning
4	Internal relationship with facade (extent of glazing vs infill)
5	Removal of link bridge to Level 6