


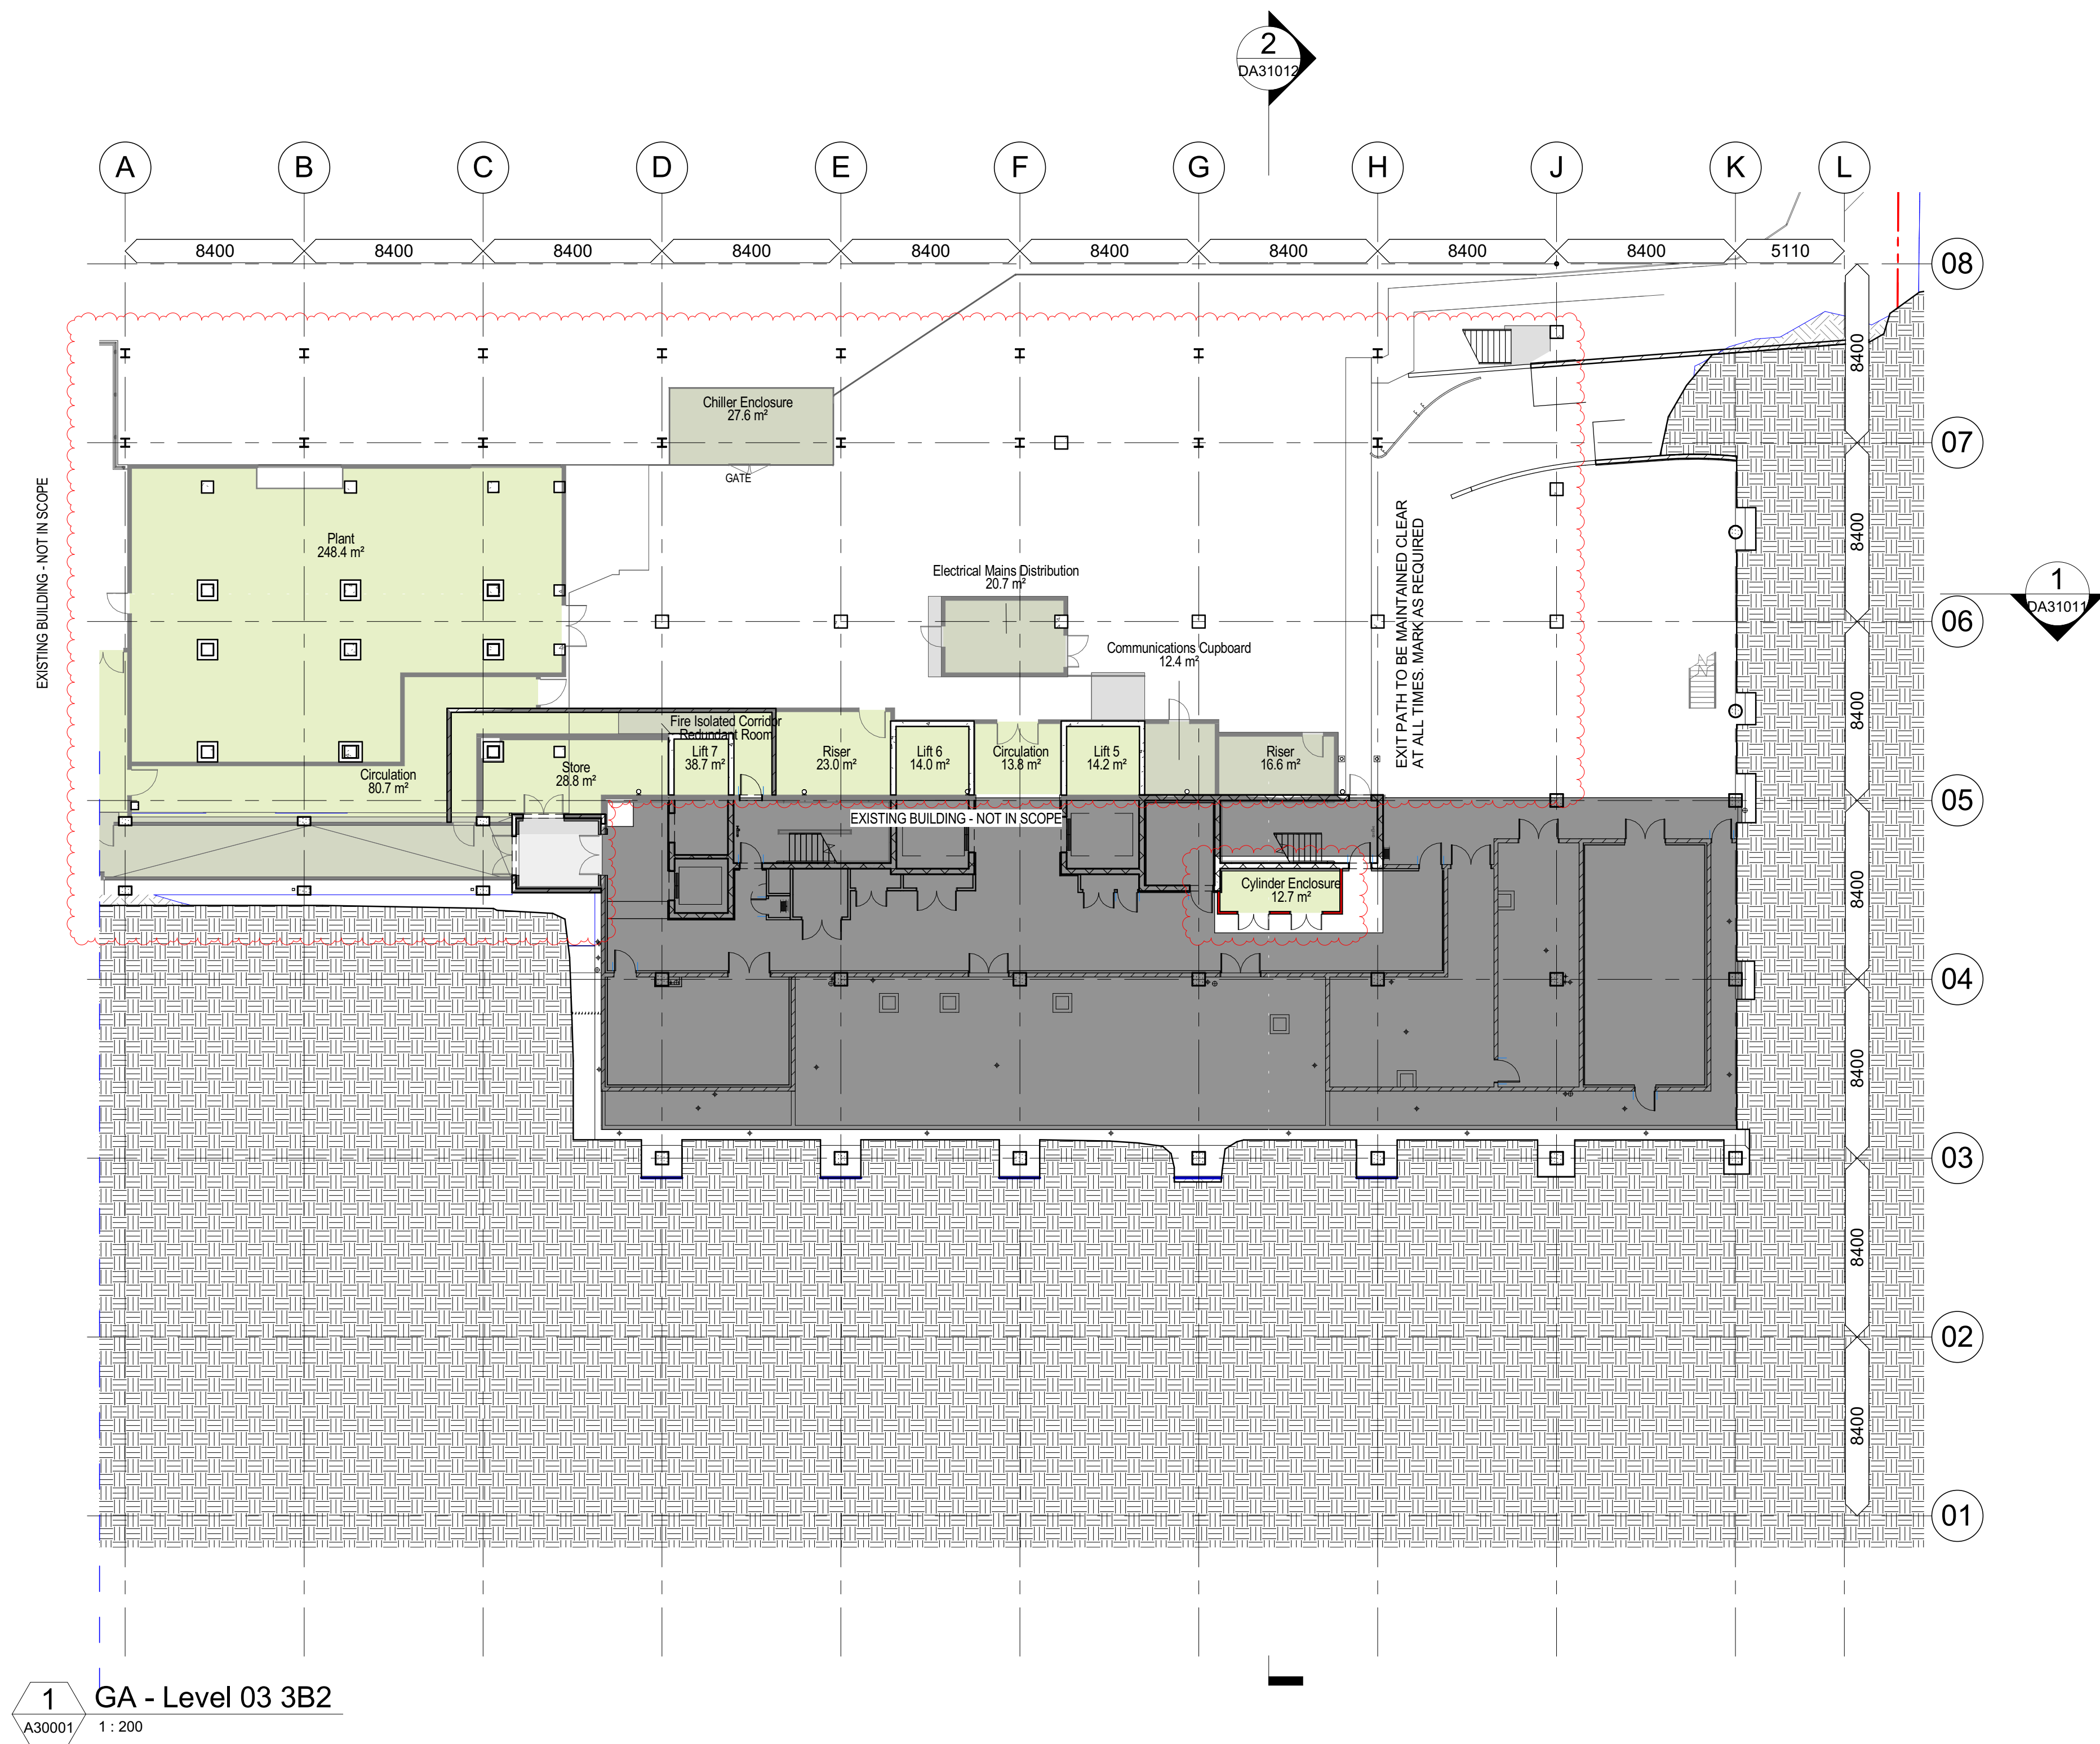



Colour Legend

Existing

Travel & Engineering

Schedule of Changes - Level 3	
Item	Comments
1	Rationalised fire egress strategy
2	Rationalised structure to allow easier turning circles for deliveries
3	Built in under link bridge
4	Extent of demolition rationalised to retain PABX room
5	Additional public lift