


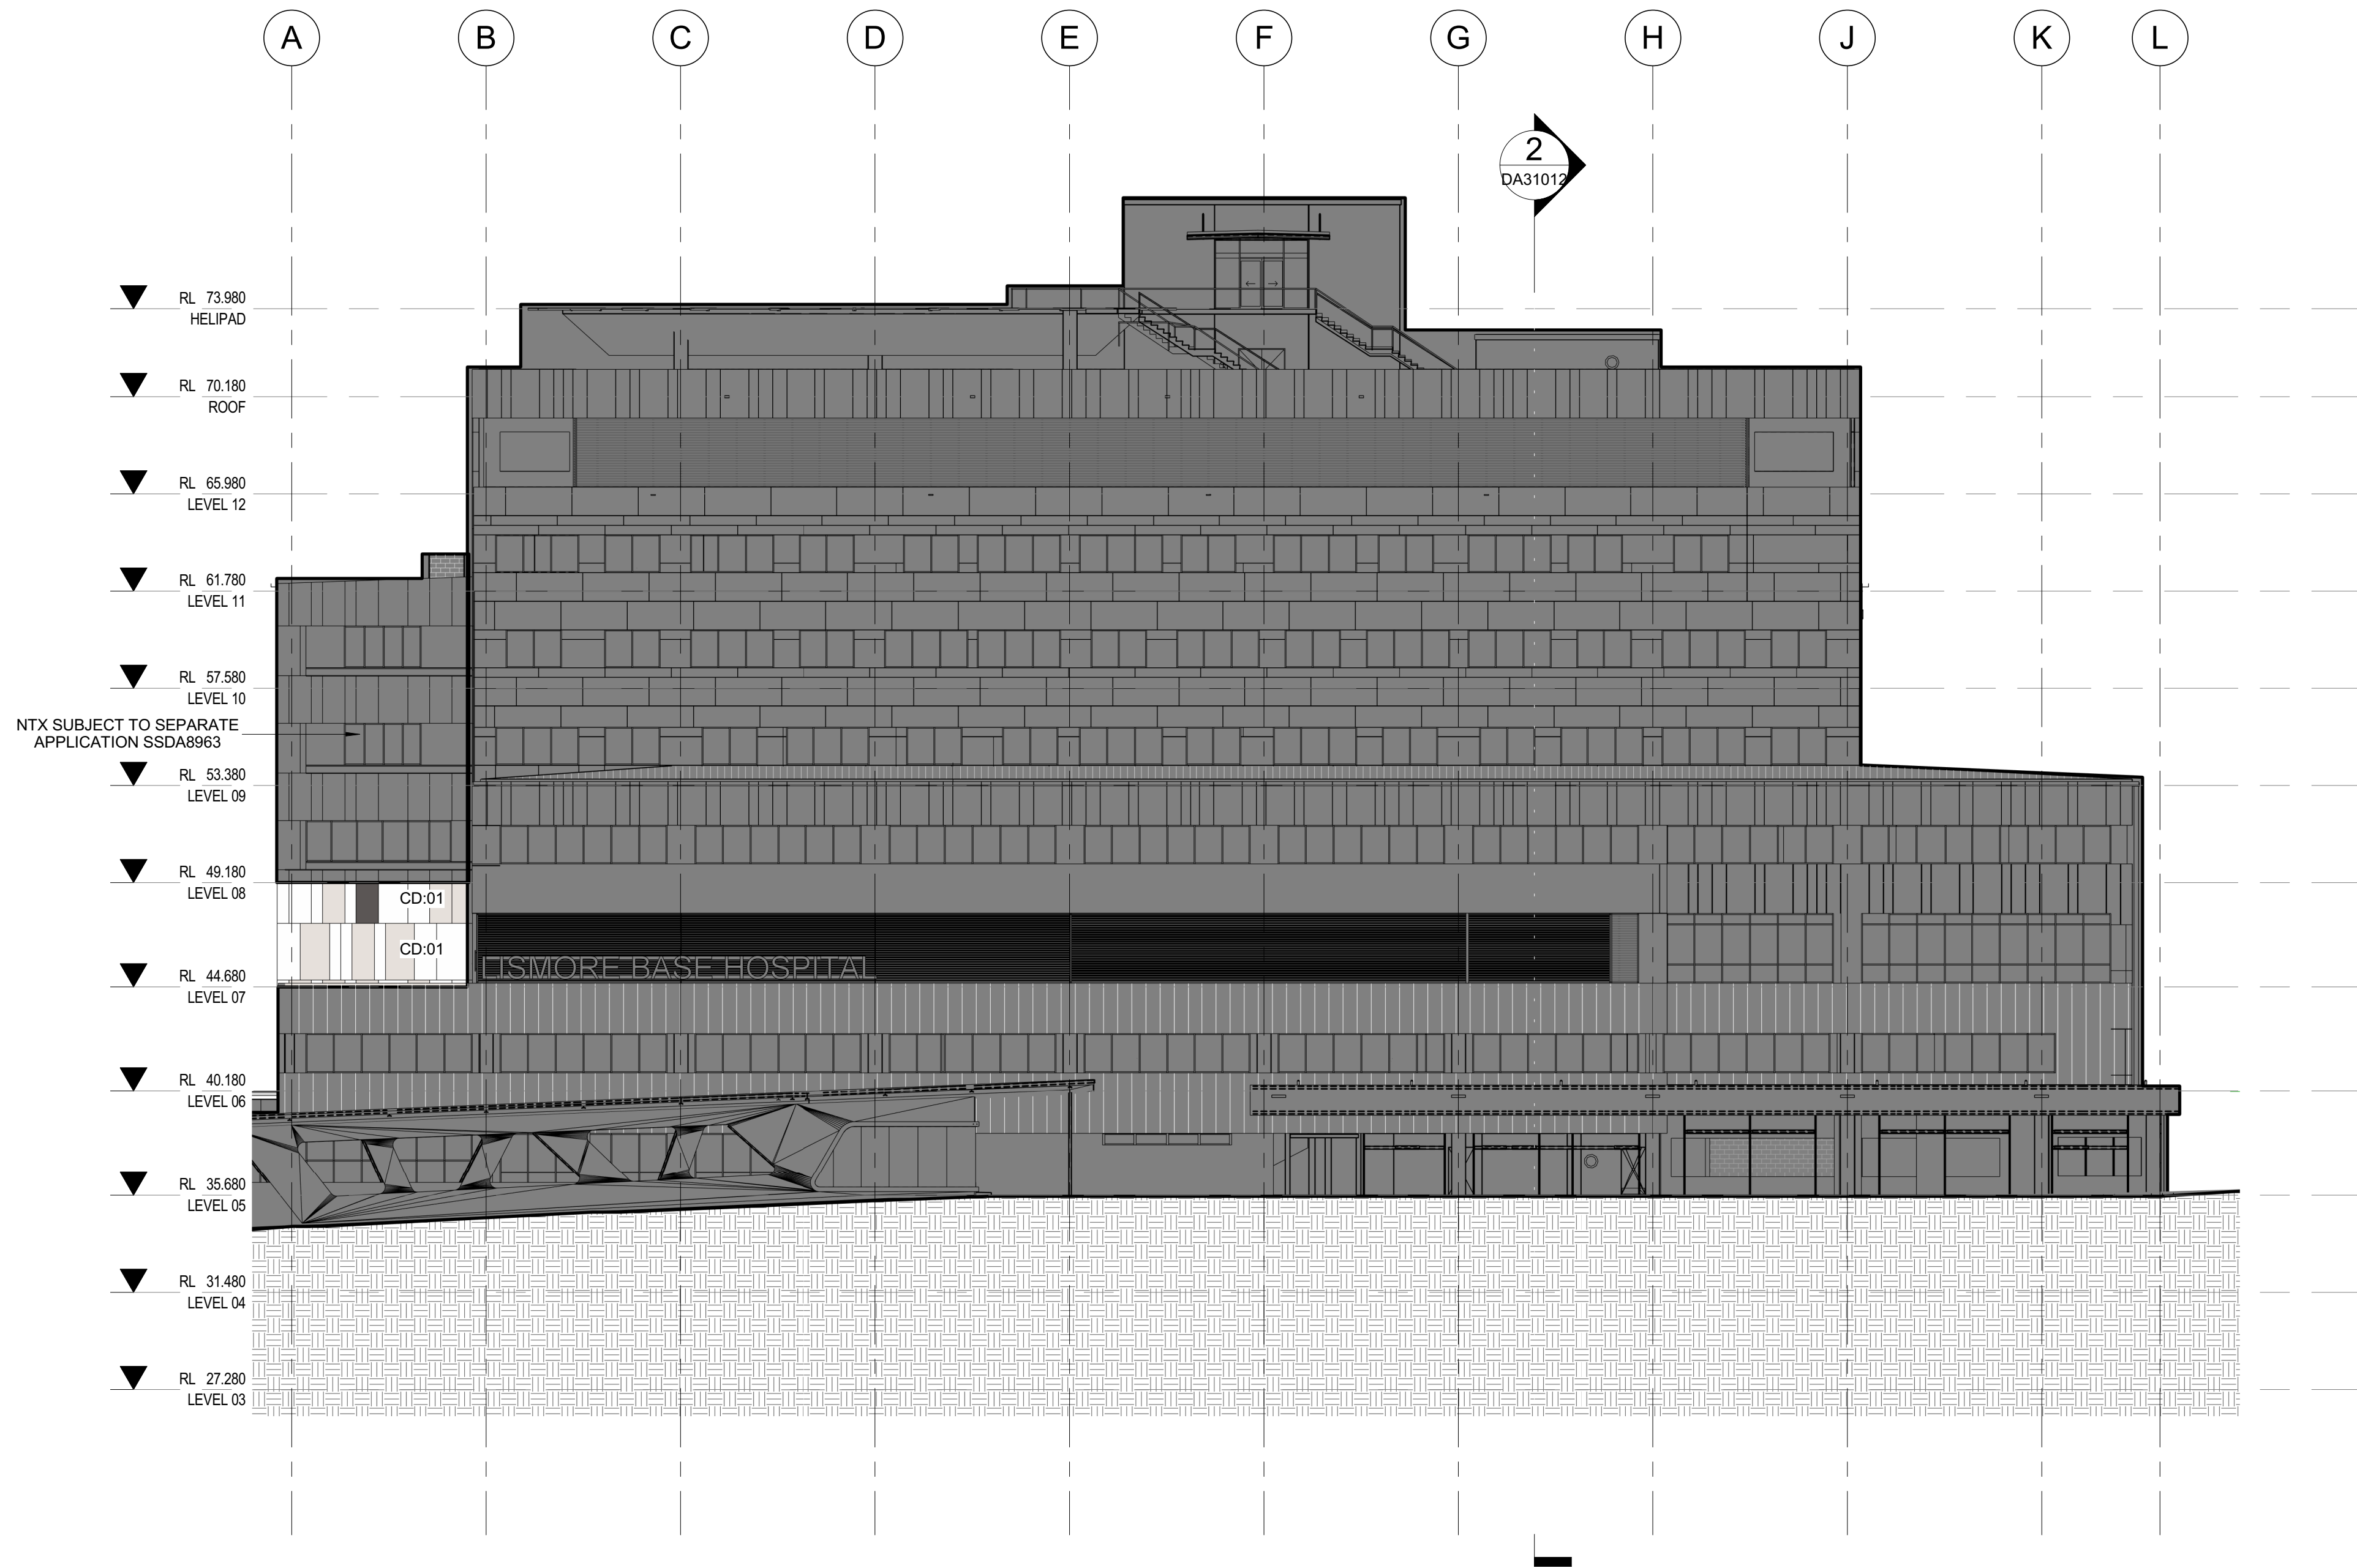

1 Building Elevation - South Frontage
1 : 200

Schedule of Changes	
Item	Comments
1	Incorporation of quench pipe box on Northern Facade
2	Amendment of design language to facade
3	Change of colour palette to facade
4	Incorporation of large removable window for MRI
5	Incorporation of elevated walkway to Level 04
6	Reconfiguration of Level 03 to accommodate altered plant as a result of extension
7	Level 03 extent of louvre panelling reduced
8	Coordination of Mechanical design with external louvres
9	Windows amended suit internal layout