


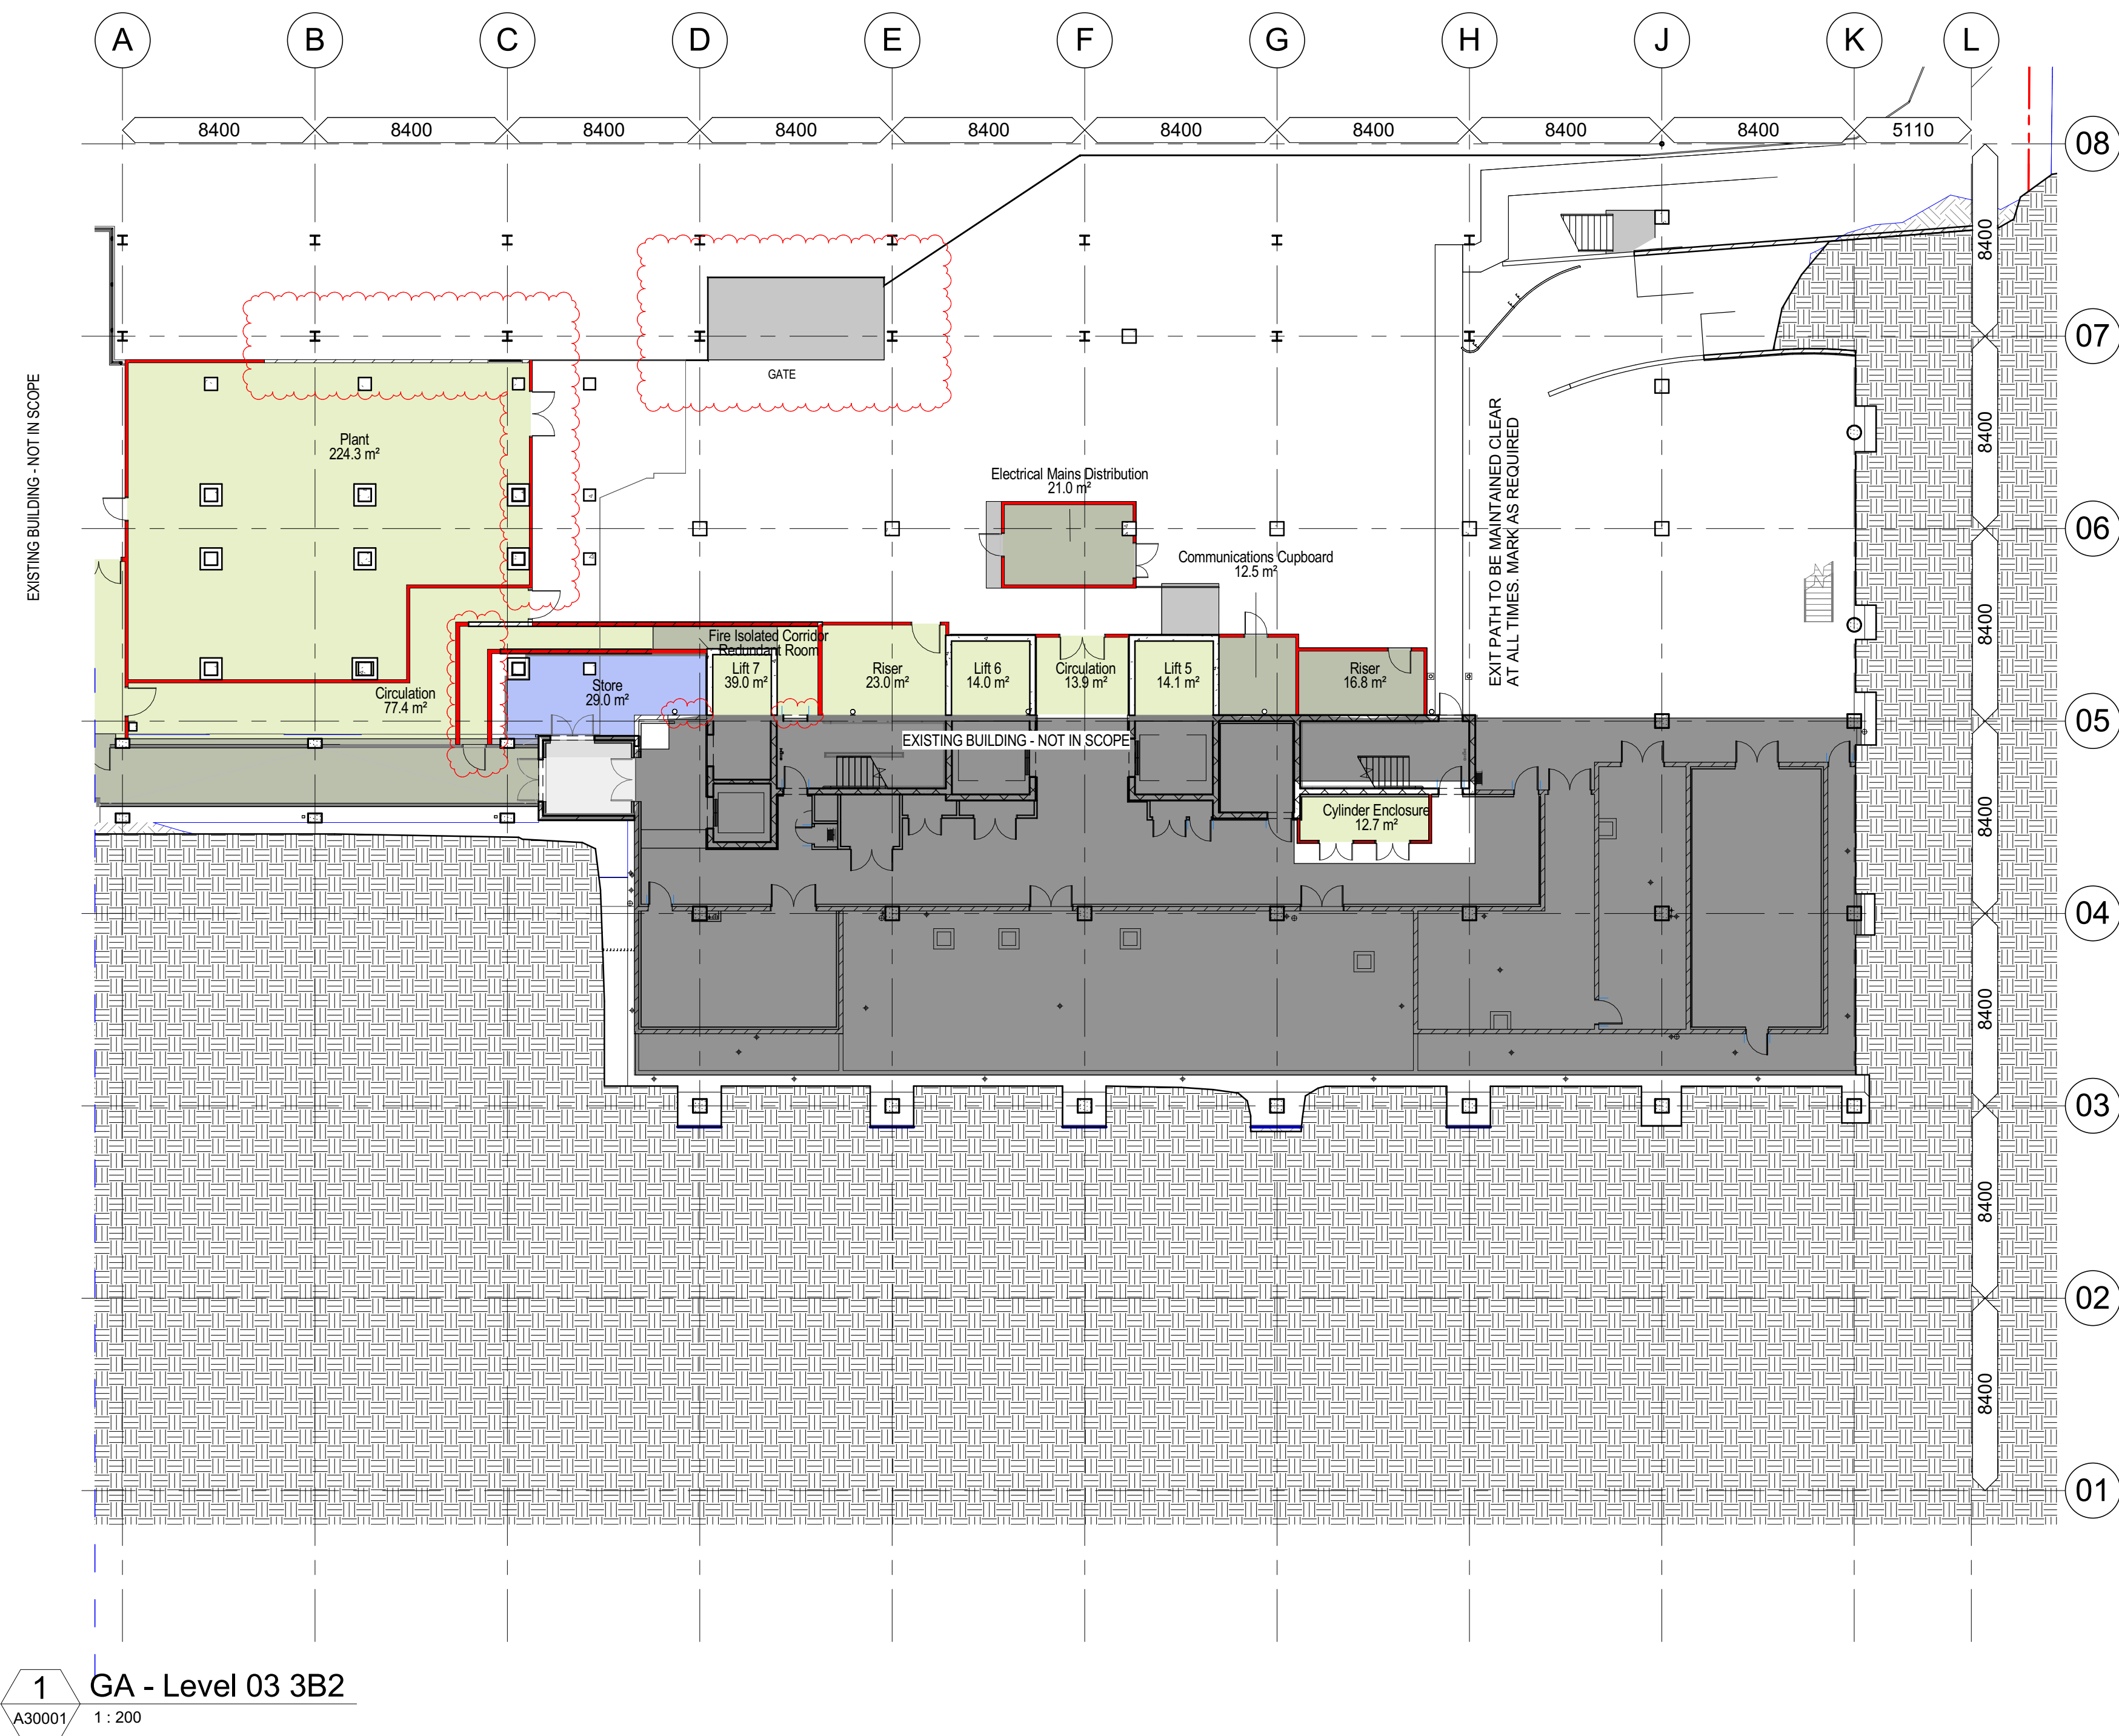

Colour Legend

- Back of House
- Travel & Engineering

1 GA - Level 03 3B2
A30001 1 : 200

Schedule of Changes - Level 3	
Item	Comments
1	Grid C Block Wall Moved West
2	Extent of block and louvre modified Grid 7
3	Fire passage alignment shifted west on Grid C
4	Fire passage door removed at stair 1 as per PER
5	Chiller Compound removed Grid E7