


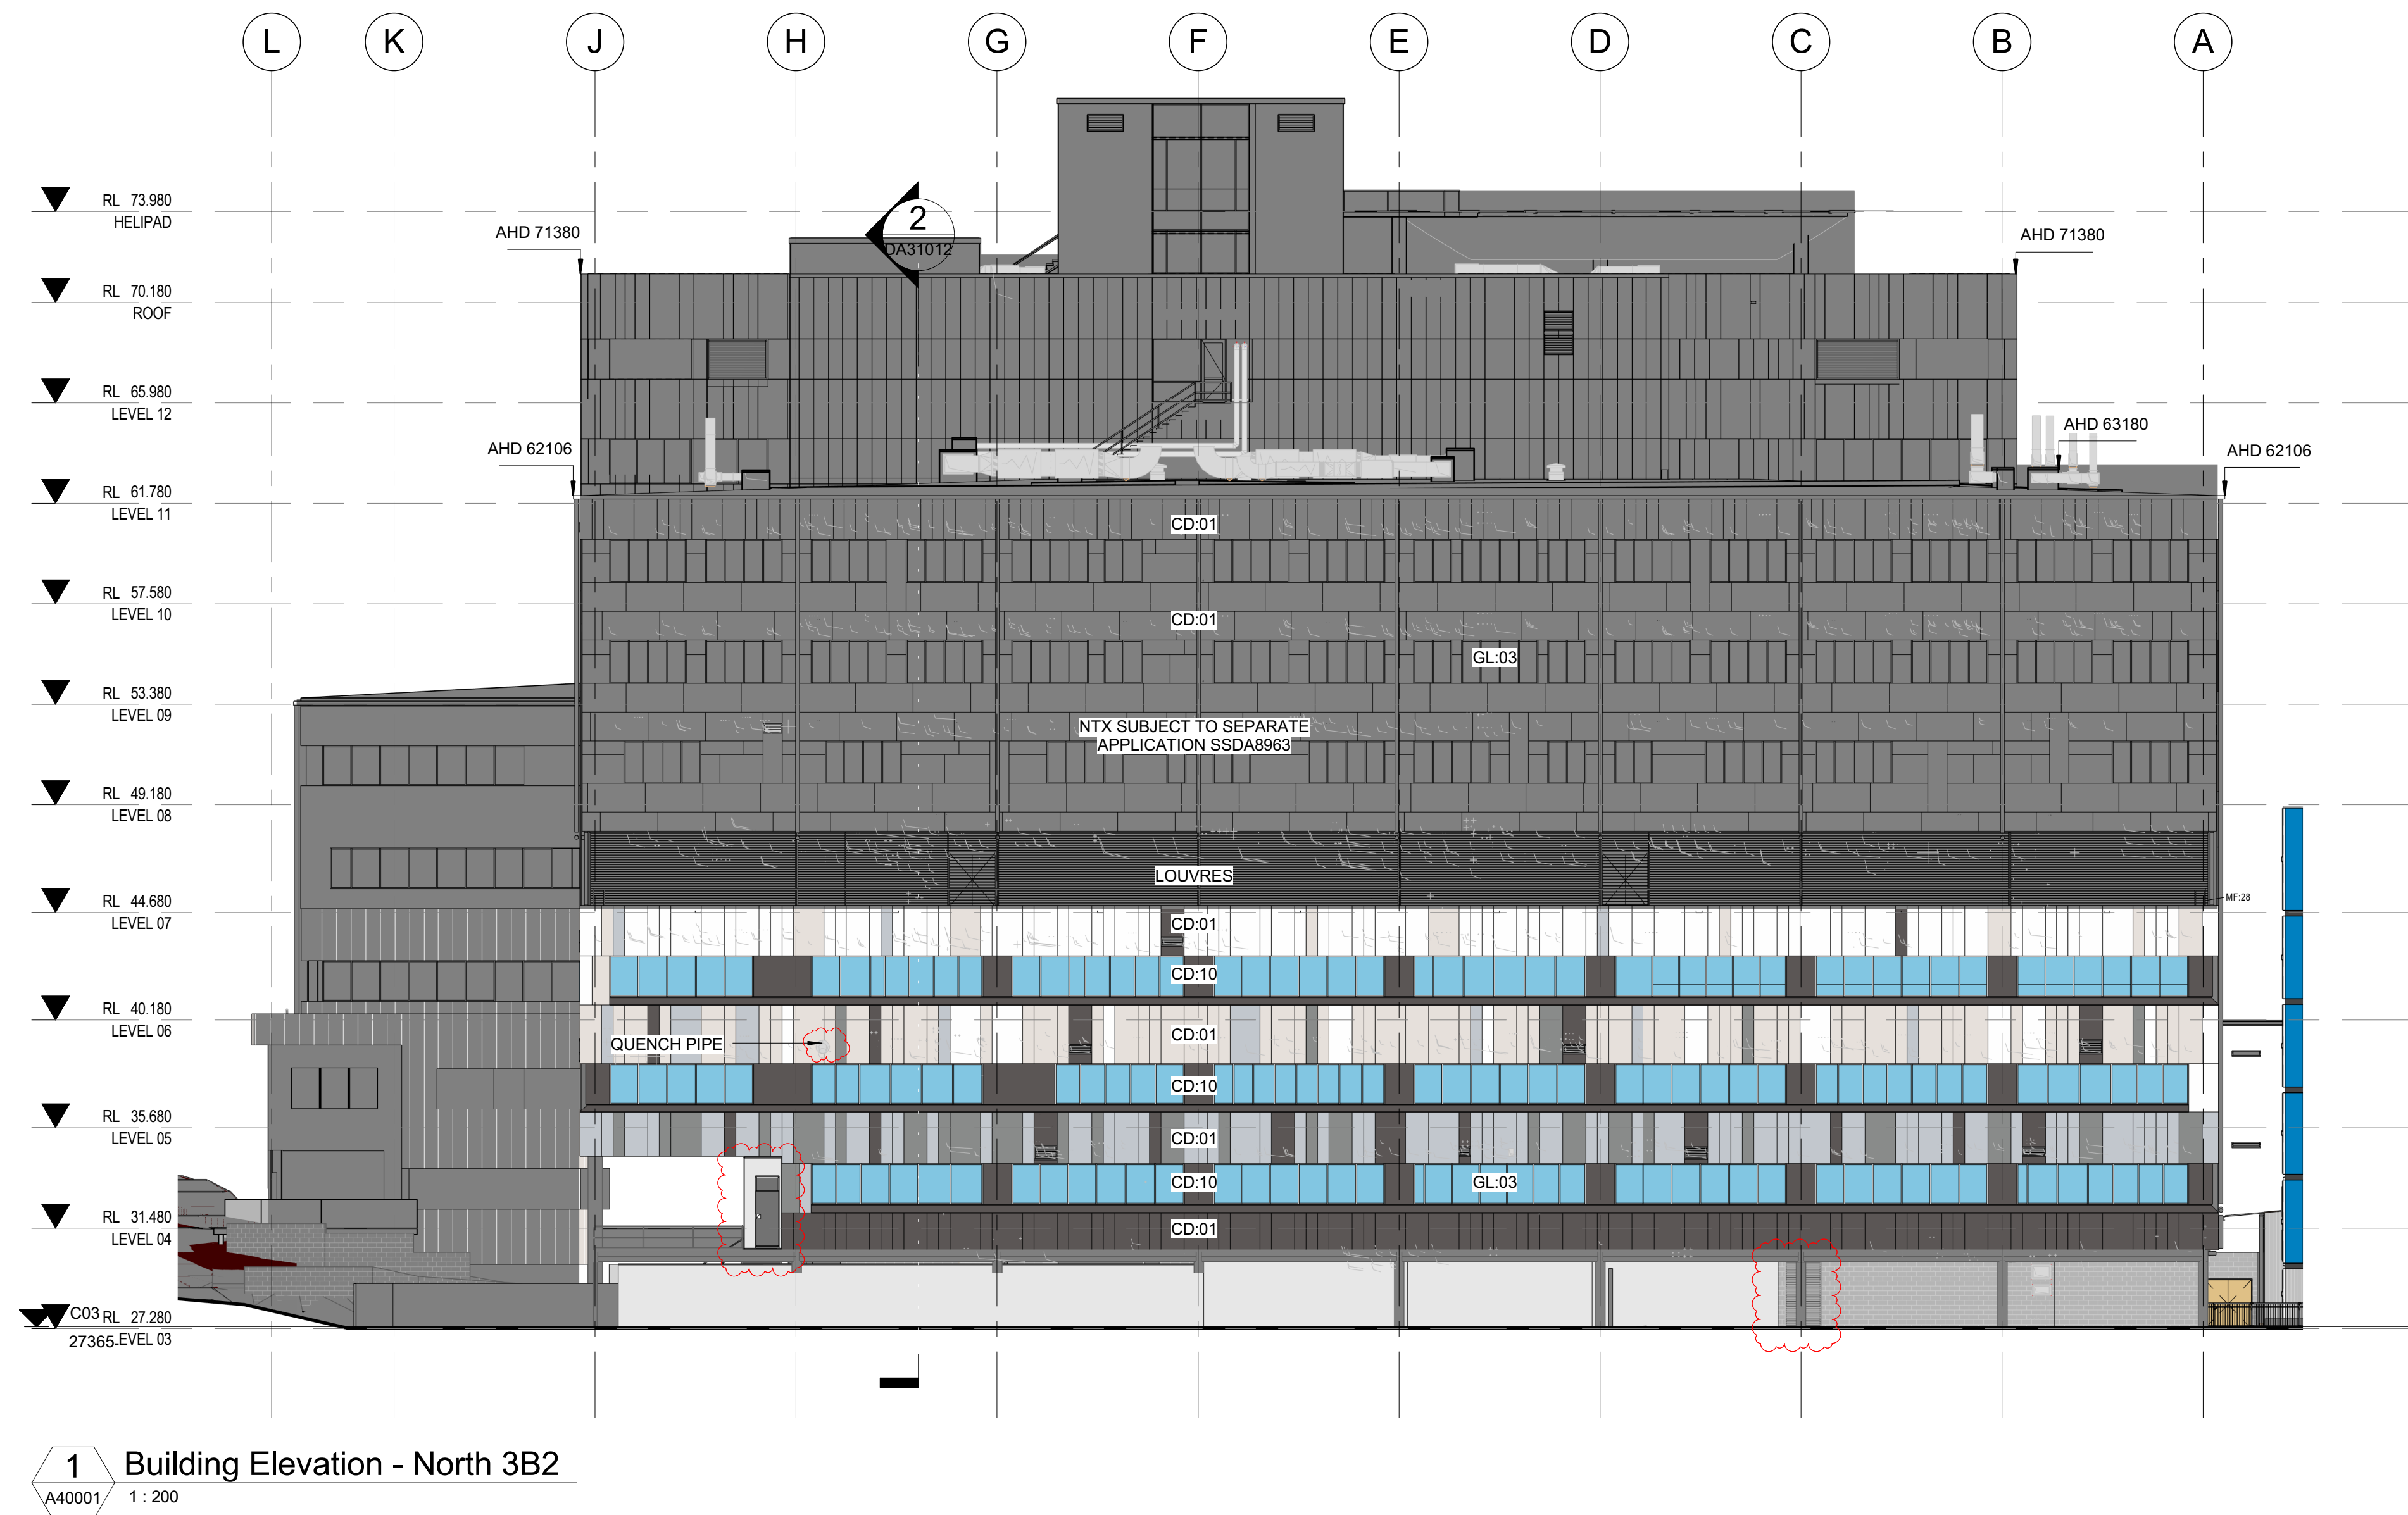

Schedule of Changes - North Elevation 3B2	
Item	Comments
1	Quench pipe design adjusted, level 5 grid H
2	Security gate level 4 grid H
3	Block wall alignment adjusted west grid C
4	Mechanical duct shown grid B
5	Extent of louvres adjusted grid C