



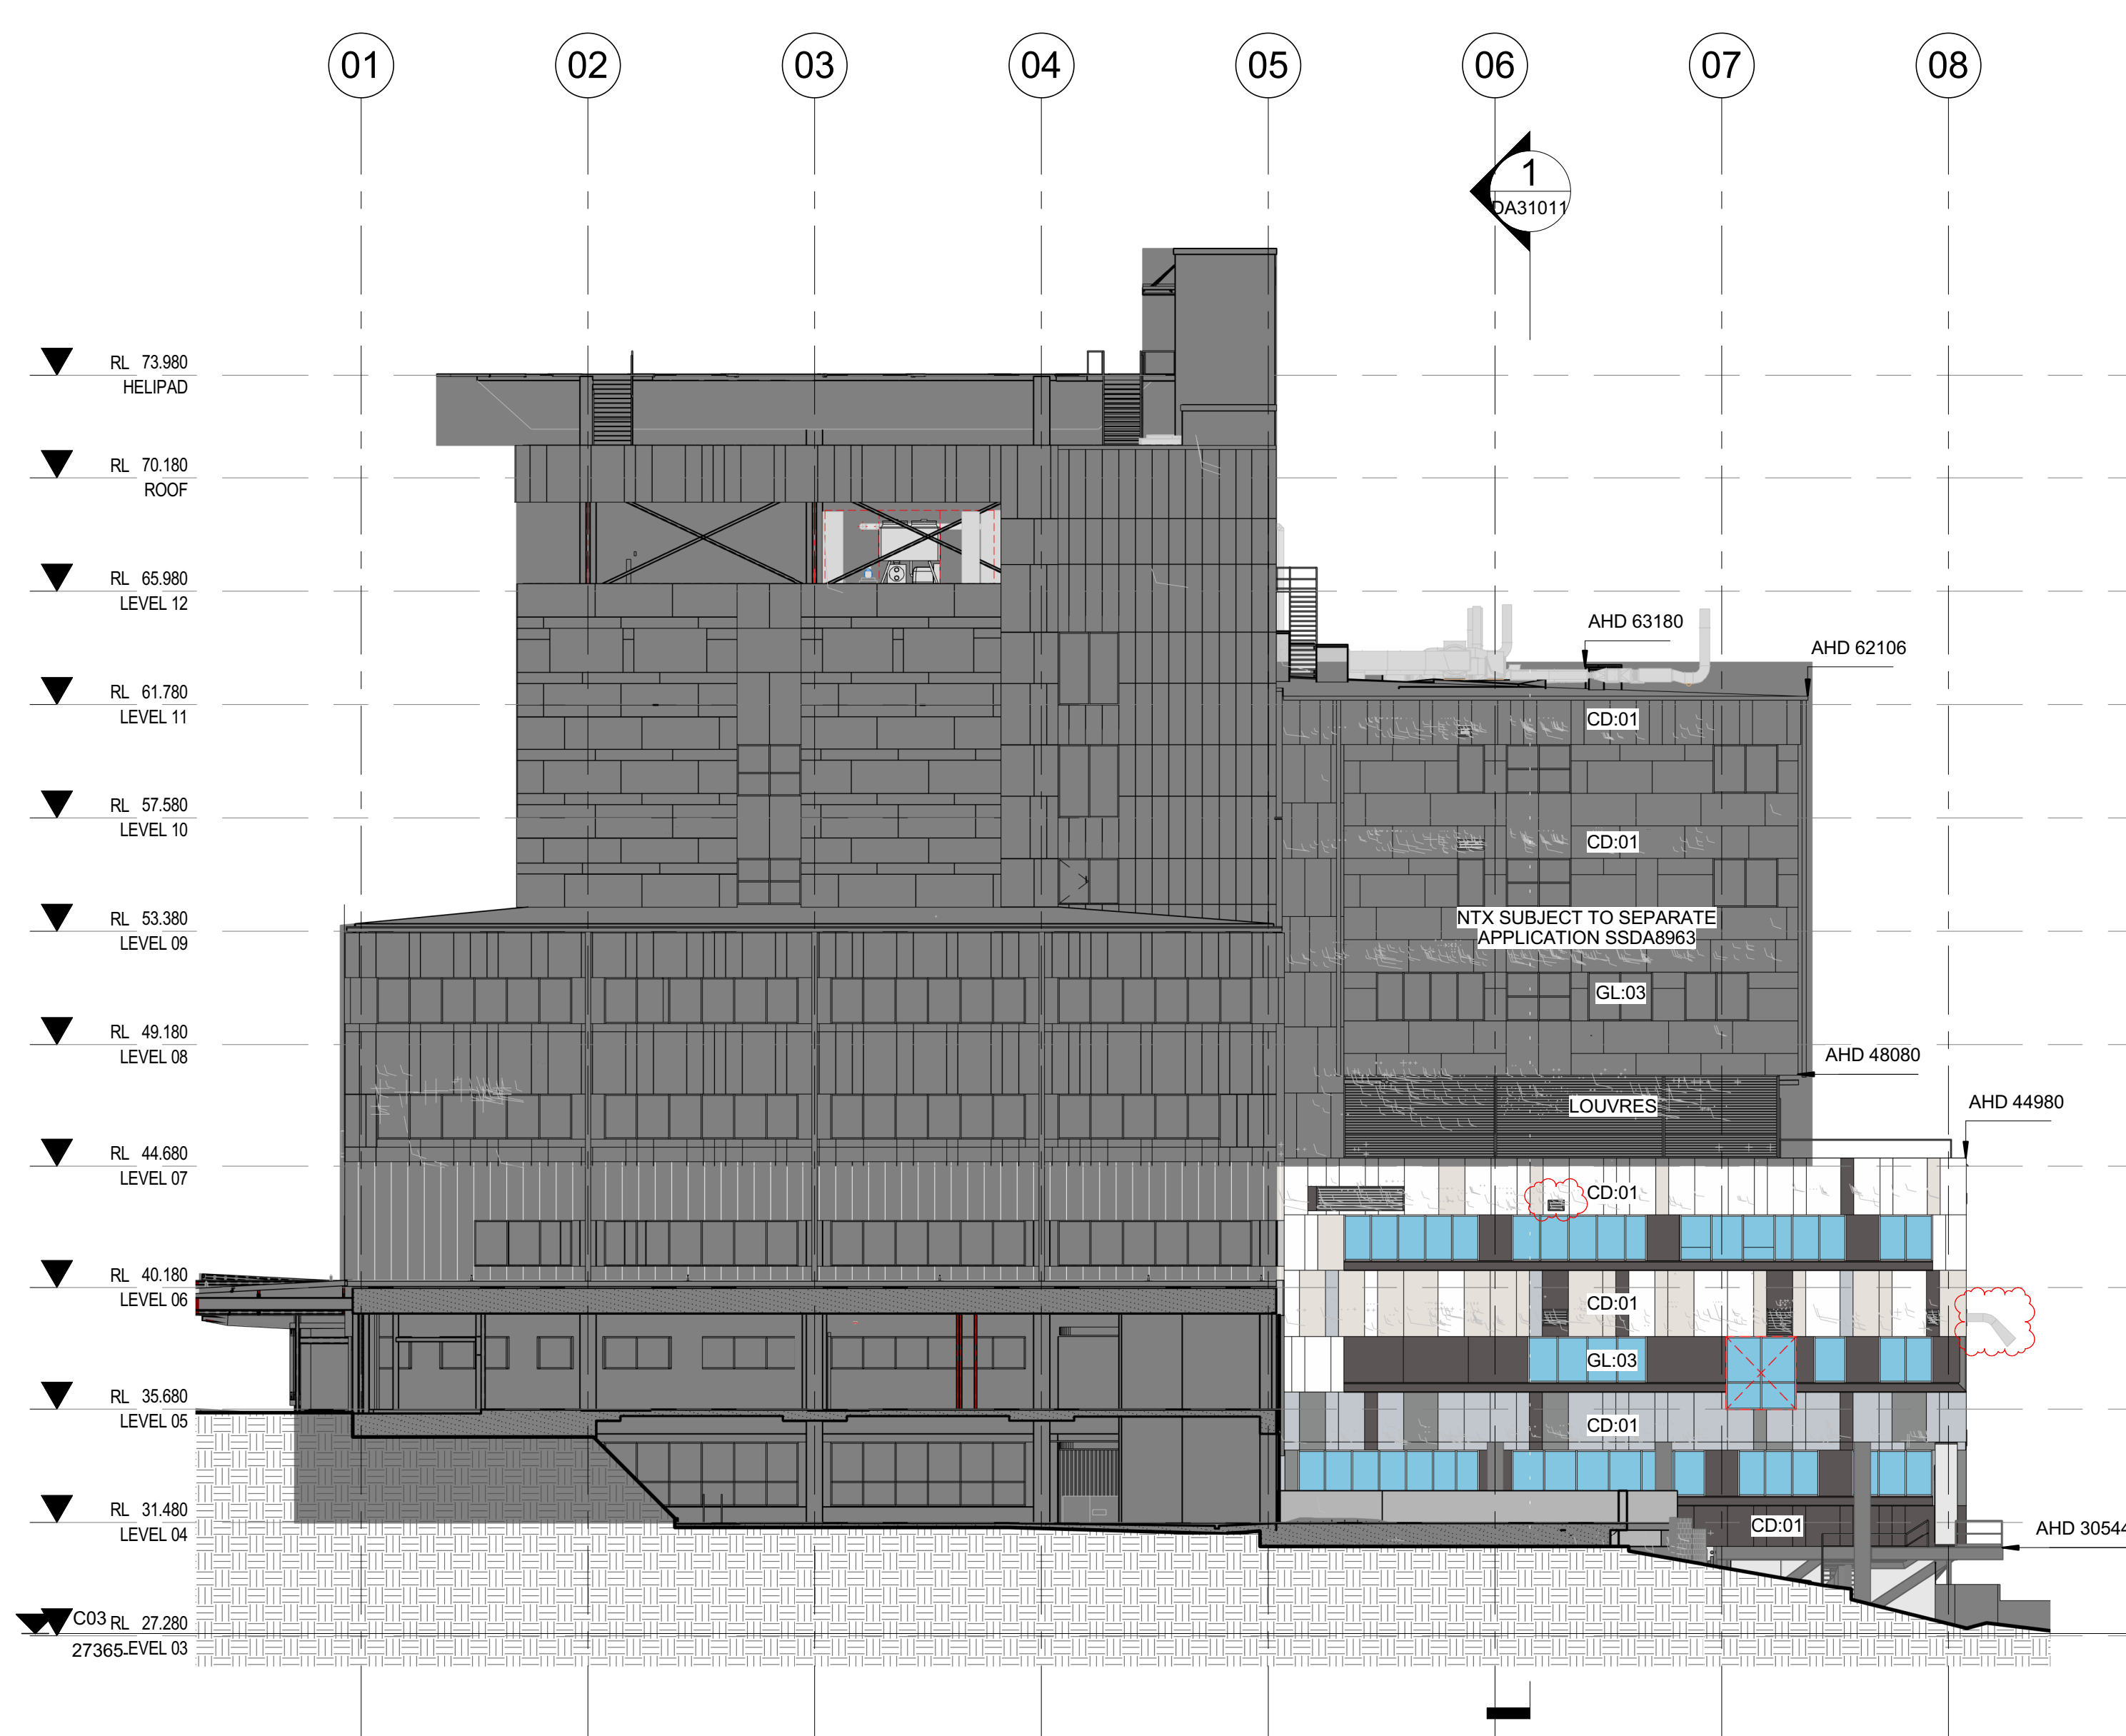

1 Building Elevation - East 3B2
1 : 200

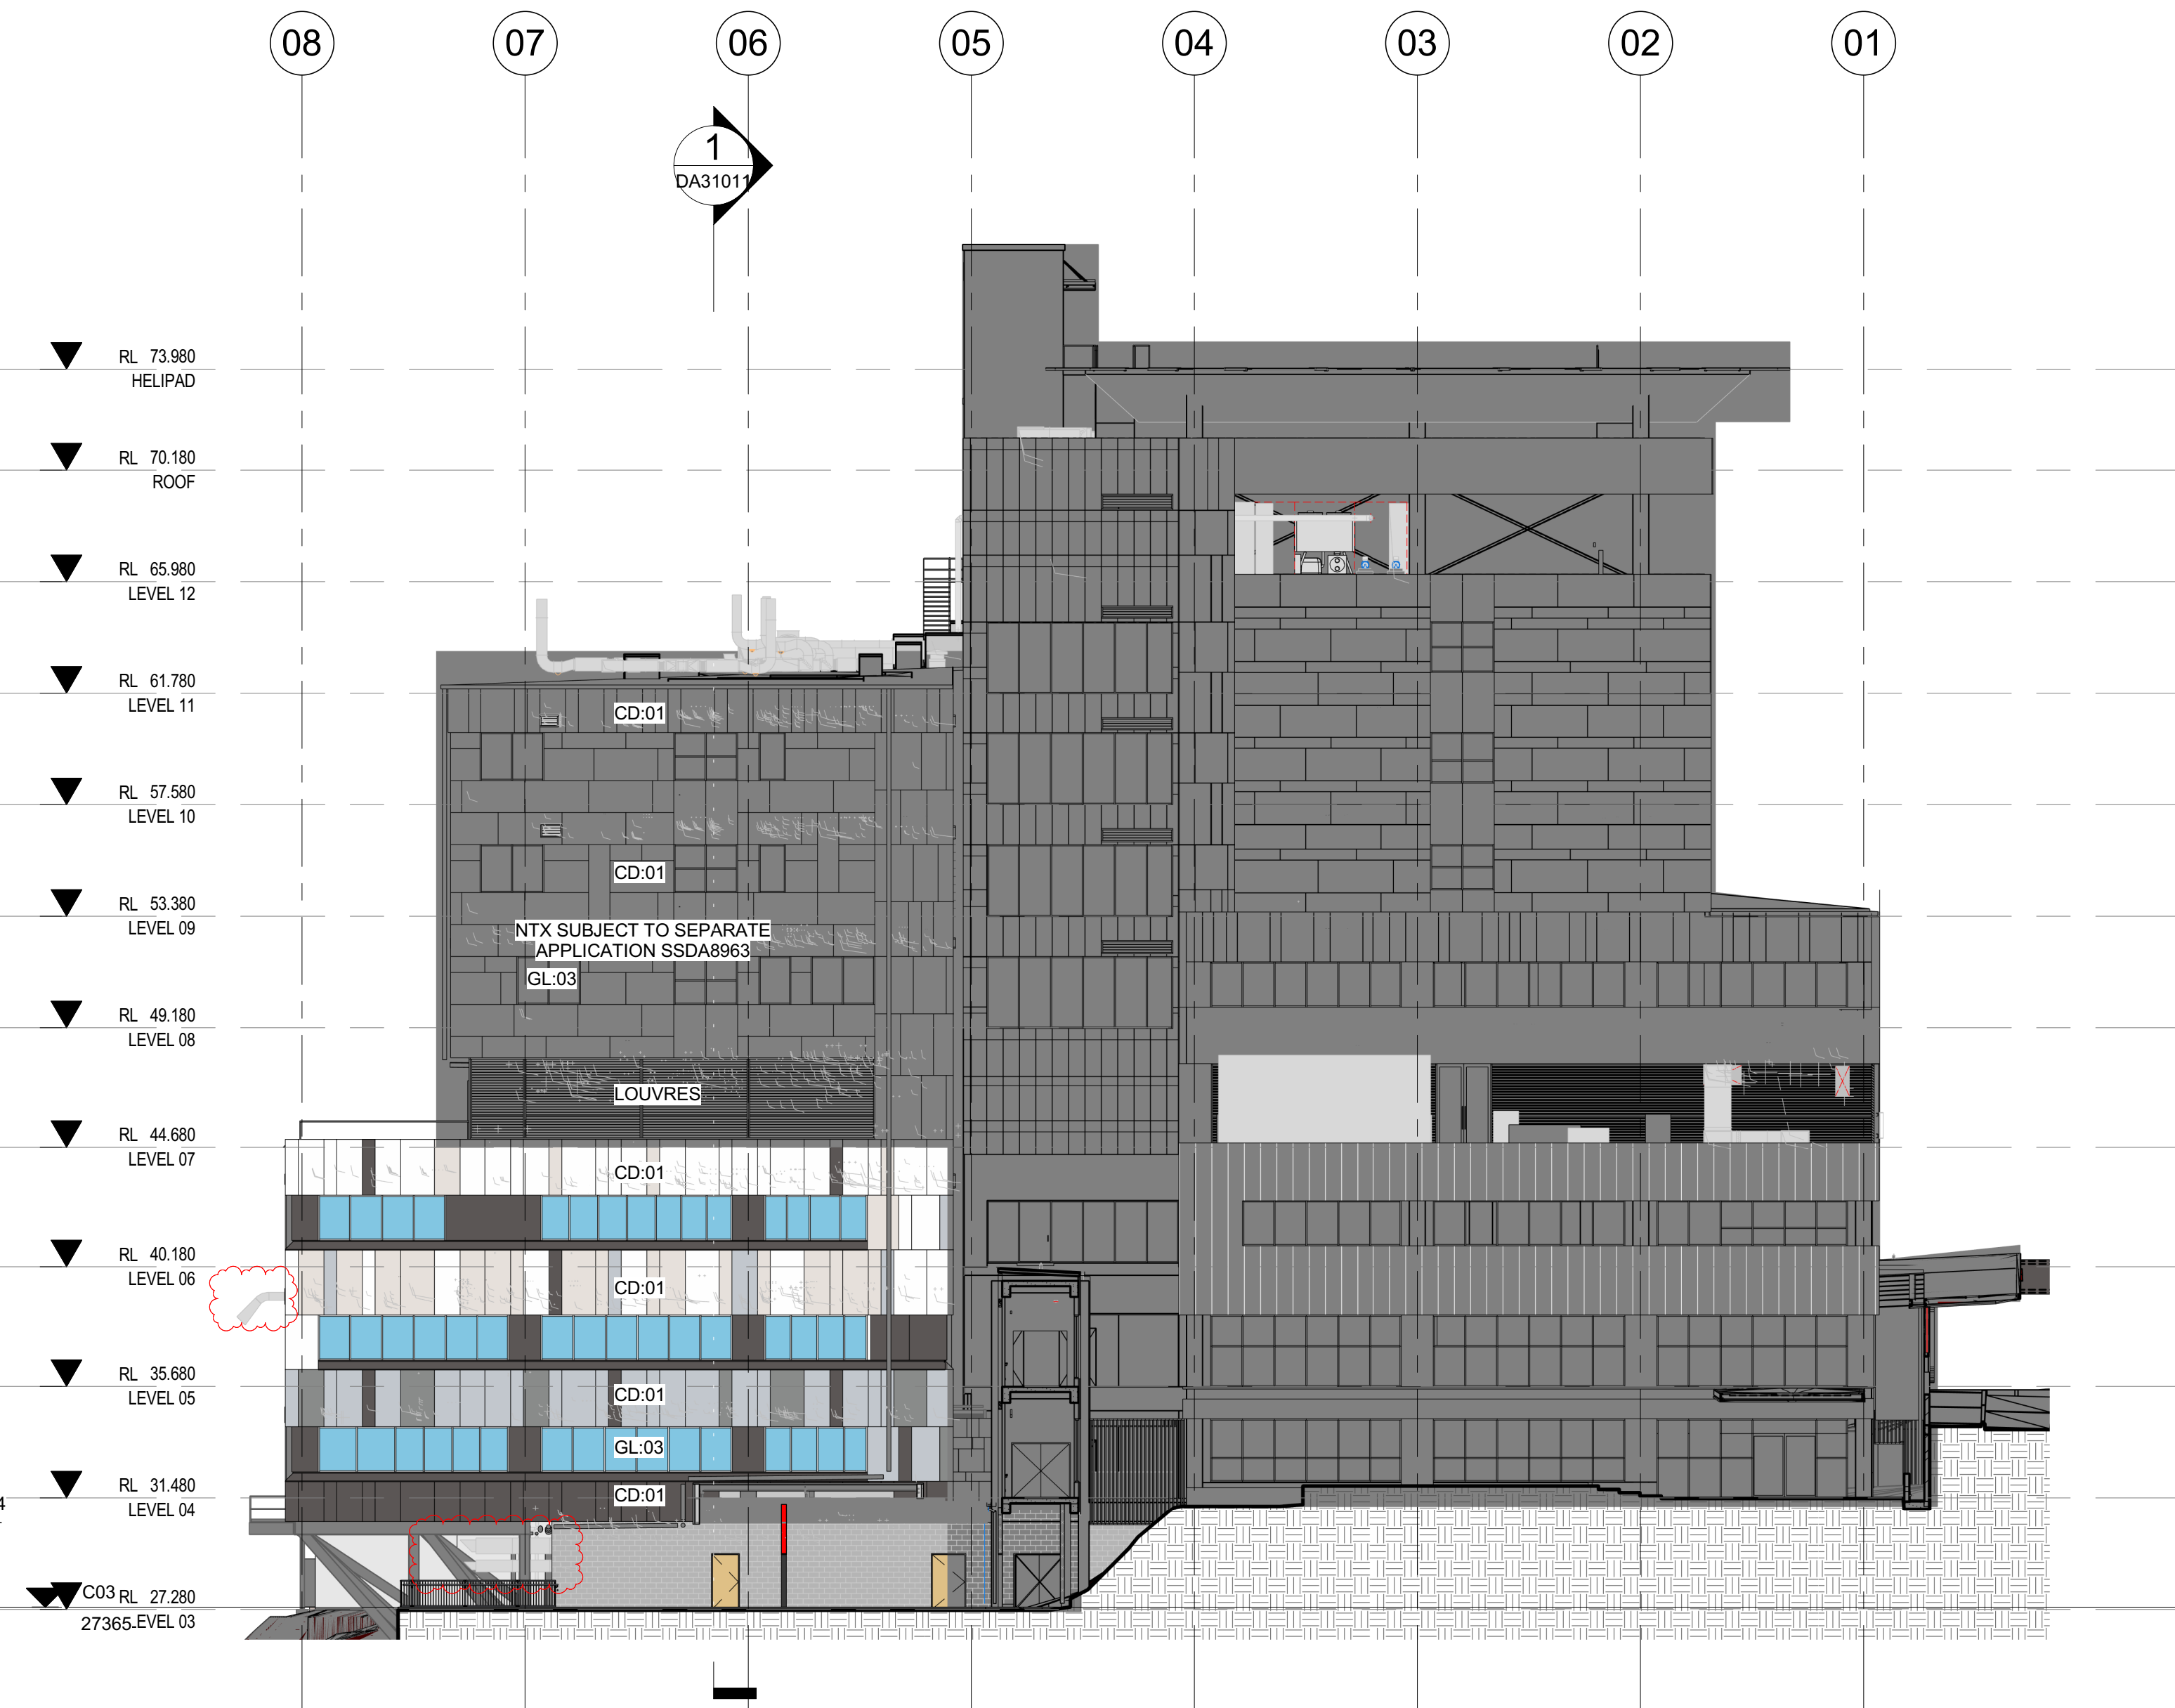

2 Building Elevation - West 3B2
1 : 200

Schedule of Changes - East & West Elevations 3B2	
Item	Comments
1	Mechanical plant shown
2	Mechanical louvre added level 6 grid 6
3	Quench pipe design changed level 5 grid 8