


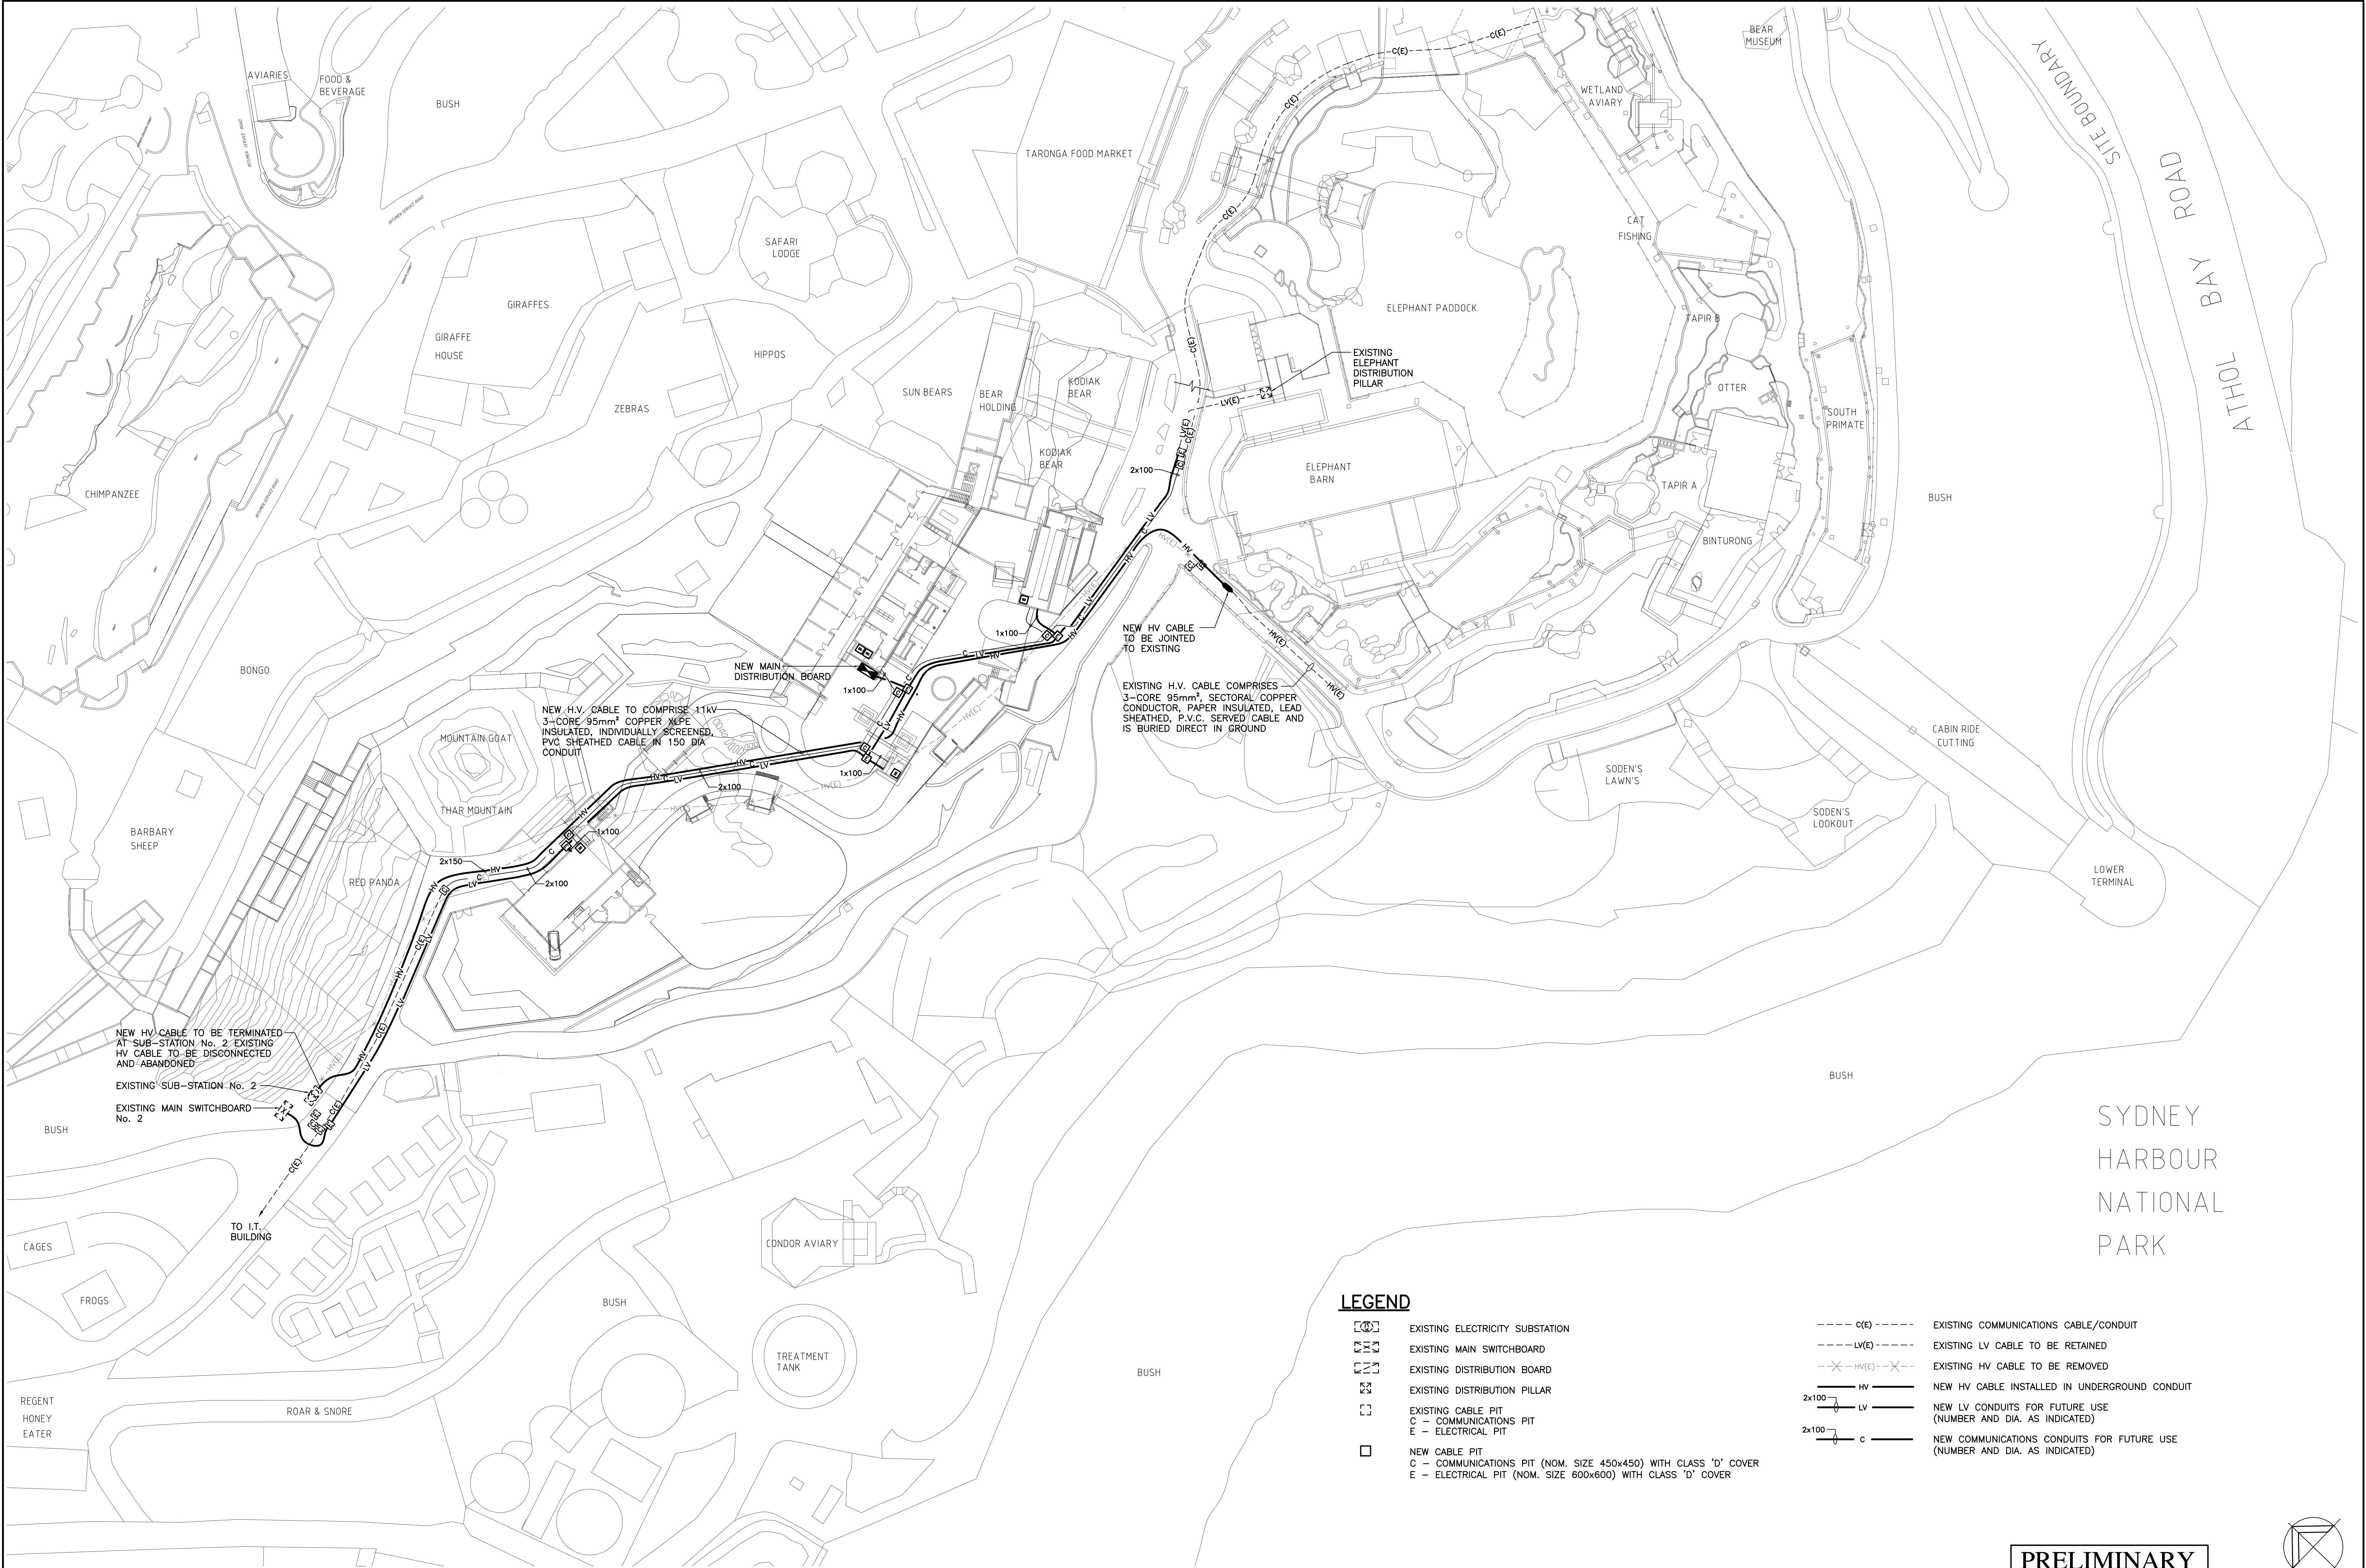

SYDNEY
HARBOUR
NATIONAL
PARK

LEGEND

- EXISTING ELECTRICITY SUBSTATION
- EXISTING MAIN SWITCHBOARD
- EXISTING DISTRIBUTION BOARD
- EXISTING DISTRIBUTION PILLAR
- EXISTING CABLE PIT
C - COMMUNICATIONS PIT
E - ELECTRICAL PIT
- NEW CABLE PIT
C - COMMUNICATIONS PIT (NOM. SIZE 450x450) WITH CLASS 'D' COVER
E - ELECTRICAL PIT (NOM. SIZE 600x600) WITH CLASS 'D' COVER

- EXISTING COMMUNICATIONS CABLE/CONDUIT
- EXISTING LV CABLE TO BE RETAINED
- EXISTING HV CABLE TO BE REMOVED
- NEW HV CABLE INSTALLED IN UNDERGROUND CONDUIT
- NEW LV CONDUITS FOR FUTURE USE (NUMBER AND DIA. AS INDICATED)
- NEW COMMUNICATIONS CONDUITS FOR FUTURE USE (NUMBER AND DIA. AS INDICATED)

PRELIMINARY

No.	Description	Dm	Ckd	Date	No.	Description	Dm	Ckd	Date
P1	PRELIMINARY ISSUE	SP	PM	21/04/15					
P2	PRELIMINARY ISSUE	SP	PM	23/04/15					



ARCHITECT
lahznimmo
architects
Suite 404, Flourmill Studios
3 Gladstone St
Newtown NSW 2042 Australia
T 02 9550 5200
F 02 9550 5233
www.lahznimmo.com

MECHANICAL & ELECTRICAL CONSULTING ENGINEERS
Shelmerdines
Consulting Engineers
ABN 40 003 331 879
Telephone: (02) 9436 3021
Facsimile: (02) 9439 6709
Email: mail@shelmerdines.com.au
Web: www.shelmerdines.com.au

PROJECT
**SUMATRAN TIGER
ADVENTURE**
EARLY WORKS

DRAWING
ELECTRICAL SERVICES
**LAYOUT OF NEW
CABLING AND CONDUITS**

DATE	APR 15	SCALE	1:400@B1
DRAWN	SP	CHECKED	PM
DRAWING NUMBER	6385-ES-3	ISSUE NUMBER	P1