


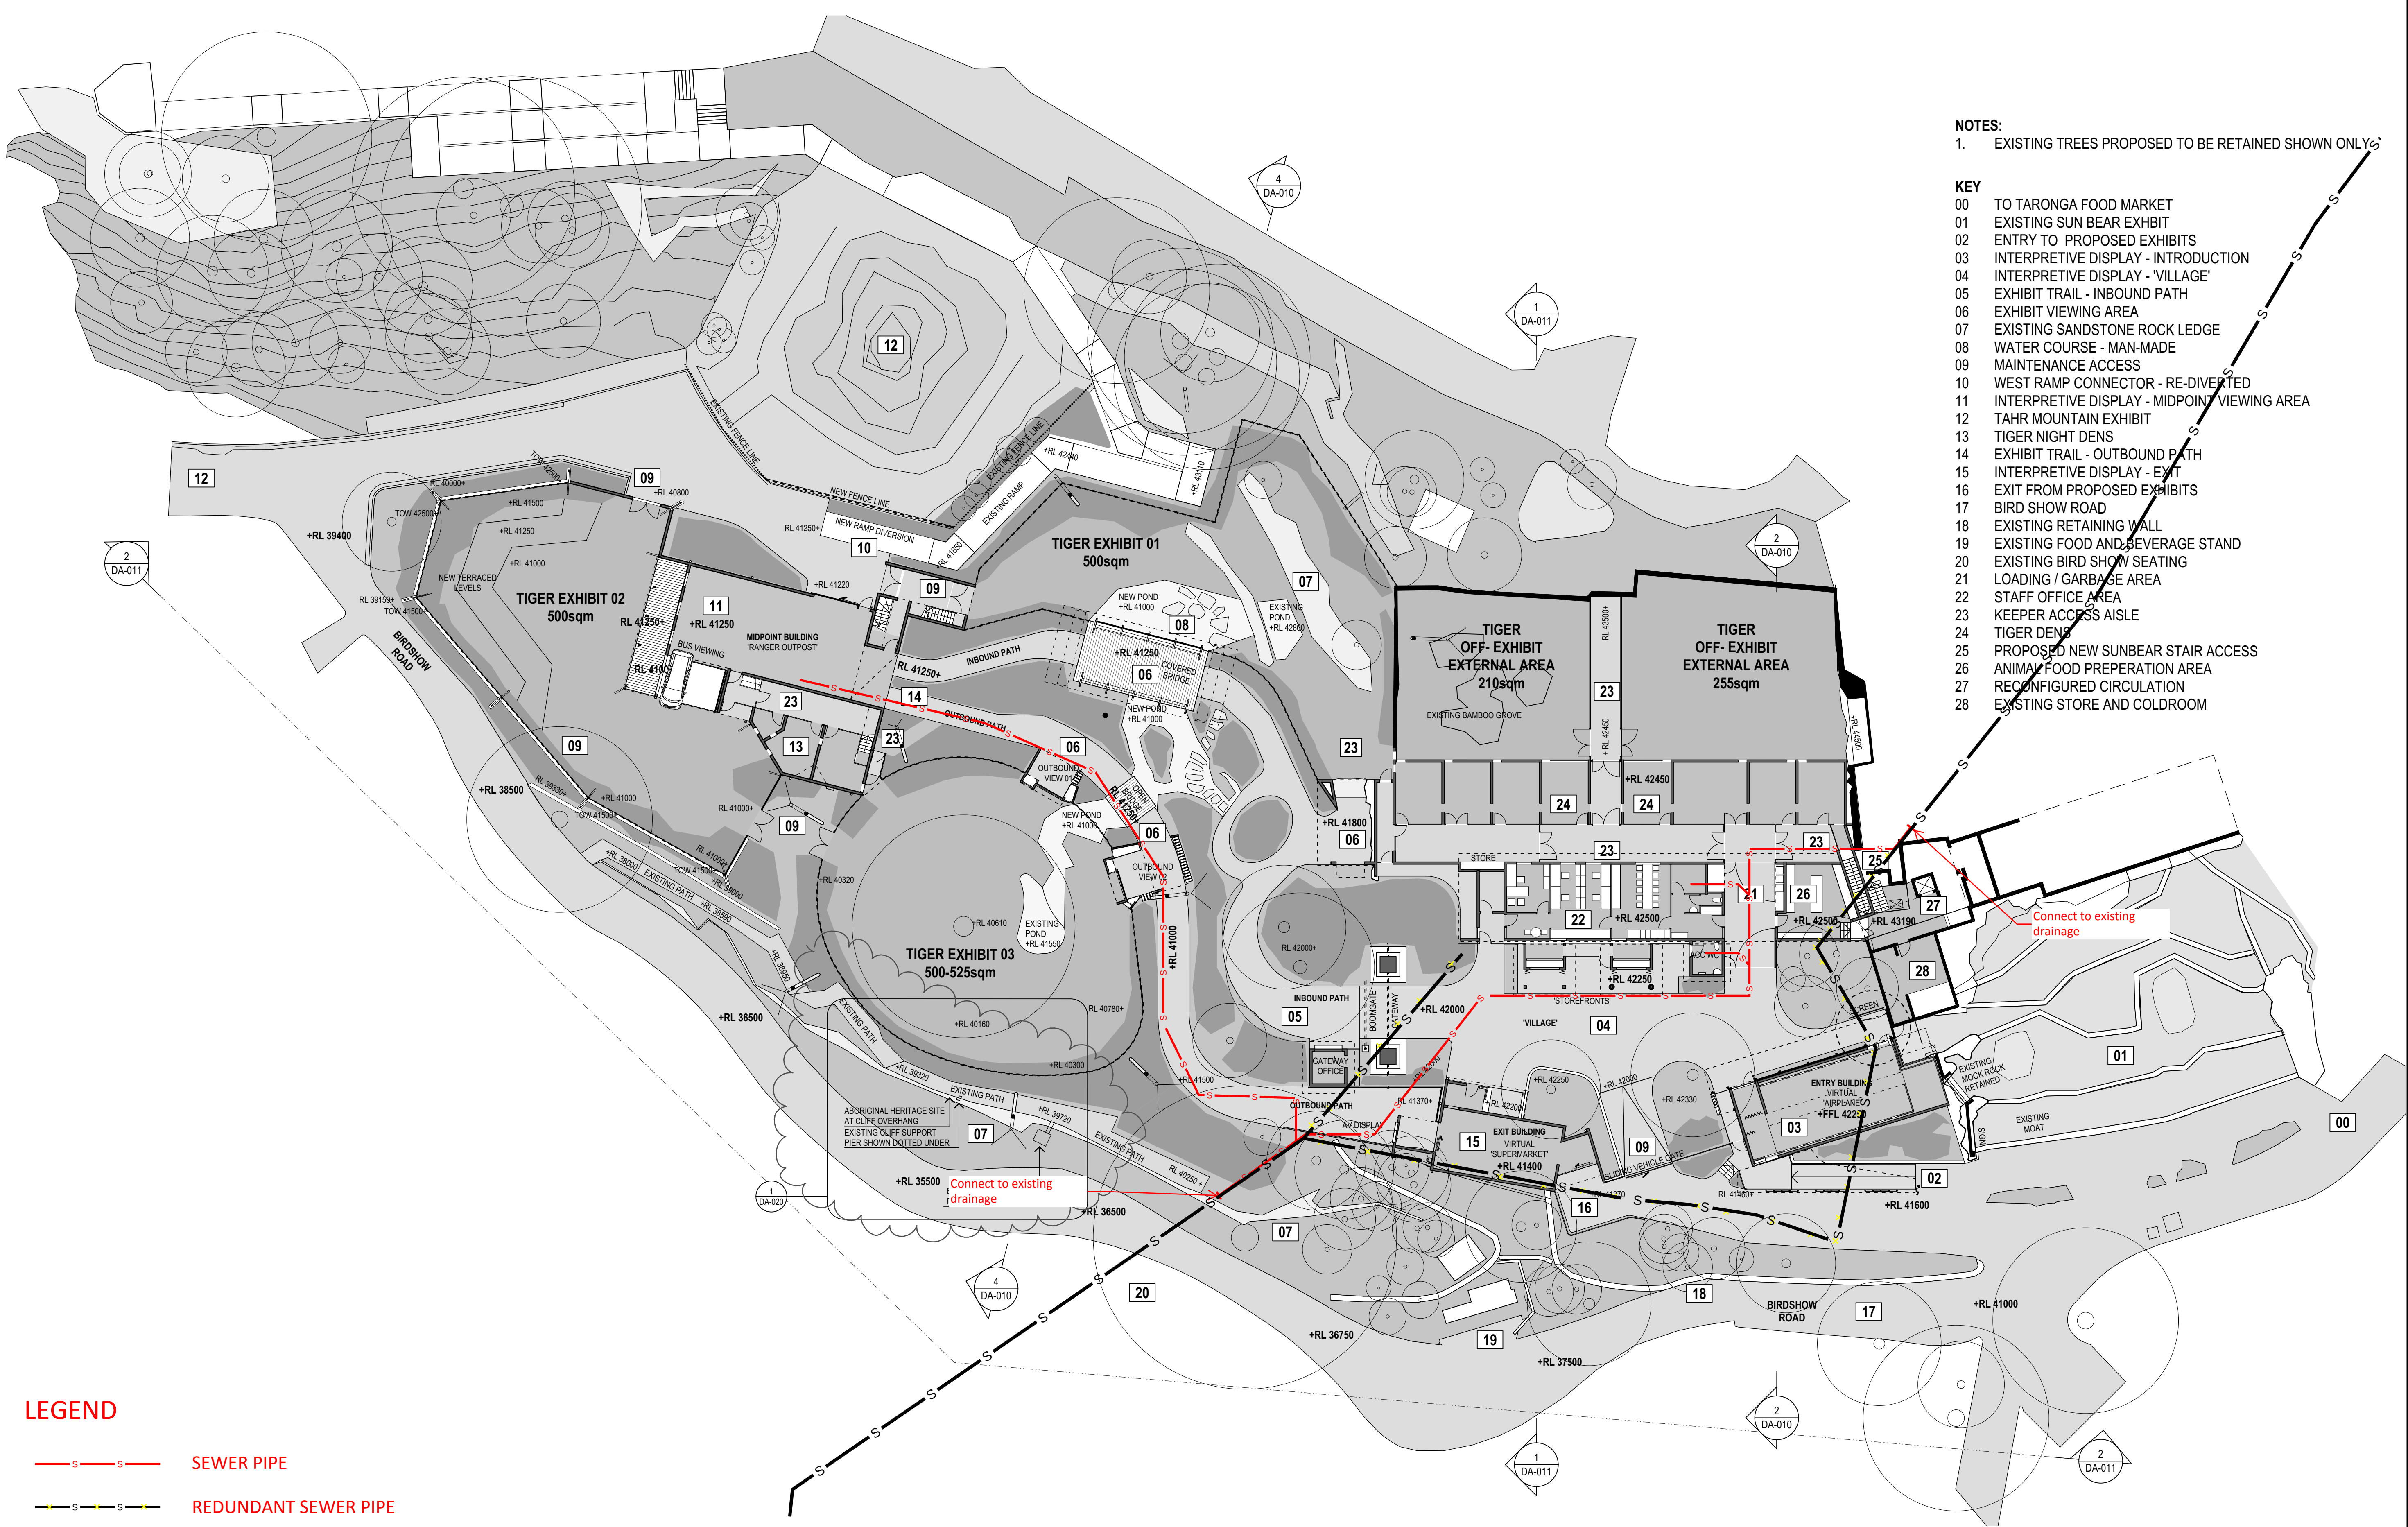

- LEGEND**
- S—S— SEWER PIPE
 - S—S— REDUNDANT SEWER PIPE
 - S—S— EXISTING SEWER PIPE

- NOTES:**
- EXISTING TREES PROPOSED TO BE RETAINED SHOWN ONLY
- KEY**
- 00 TO TARONGA FOOD MARKET
 - 01 EXISTING SUN BEAR EXHIBIT
 - 02 ENTRY TO PROPOSED EXHIBITS
 - 03 INTERPRETIVE DISPLAY - INTRODUCTION
 - 04 INTERPRETIVE DISPLAY - 'VILLAGE'
 - 05 EXHIBIT TRAIL - INBOUND PATH
 - 06 EXHIBIT VIEWING AREA
 - 07 EXISTING SANDSTONE ROCK LEDGE
 - 08 WATER COURSE - MAN-MADE
 - 09 MAINTENANCE ACCESS
 - 10 WEST RAMP CONNECTOR - RE-DIVERGED
 - 11 INTERPRETIVE DISPLAY - MIDPOINT VIEWING AREA
 - 12 TAHR MOUNTAIN EXHIBIT
 - 13 TIGER NIGHT DENS
 - 14 EXHIBIT TRAIL - OUTBOUND PATH
 - 15 INTERPRETIVE DISPLAY - EXIT
 - 16 EXIT FROM PROPOSED EXHIBITS
 - 17 BIRD SHOW ROAD
 - 18 EXISTING RETAINING WALL
 - 19 EXISTING FOOD AND BEVERAGE STAND
 - 20 EXISTING BIRD SHOW SEATING
 - 21 LOADING / GARBAGE AREA
 - 22 STAFF OFFICE AREA
 - 23 KEEPER ACCESS AISLE
 - 24 TIGER DENS
 - 25 PROPOSED NEW SUNBEAR STAIR ACCESS
 - 26 ANIMAL FOOD PREPARATION AREA
 - 27 RECONFIGURED CIRCULATION
 - 28 EXISTING STORE AND COLDROOM