

# GOSFORD HOSPITAL REDEVELOPMENT

## SSD SUBMISSION




SSD Architectural Drawing List

NEWB	NEWB	AR	DG	0005	SSD COVER SHEET	5
NEWB	NEWB	AR	DG	0006	LOCATION PLAN/ANALYSIS	4
NEWB	NEWB	AR	DG	0014	EXISTING SITE PLAN	9
NEWB	NEWB	AR	DG	0061	PROPOSED SITE PLAN (SSD)	6
NEWB	NEWB	AR	DG	0067	SITE ANALYSIS PLAN	9
NEWB	NEWB	AR	DG	0069	PHASING PLAN - PHASE 1 (SSD)	9
NEWB	NEWB	AR	DG	0062	PHASING PLAN - PHASE 2 (SSD)	4
NEWB	NEWB	AR	DG	0063	PHASING PLAN - PHASE 3 (SSD)	4
NEWB	NEWB	AR	DG	0064	PHASING PLAN - PHASE 4 (SSD)	4
NEWB	NEWB	AR	DG	0022	OVERALL PLAN - LEVEL 1	12
NEWB	NEWB	AR	DG	0023	OVERALL PLAN - LEVEL 2	12
NEWB	NEWB	AR	DG	0024	OVERALL PLAN - LEVEL 3	12
NEWB	NEWB	AR	DG	0025	OVERALL PLAN - LEVEL 4	13
NEWB	NEWB	AR	DG	0026	OVERALL PLAN - LEVEL 5	12
NEWB	NEWB	AR	DG	0027	OVERALL PLAN - LEVEL 6	12
NEWB	NEWB	AR	DG	0028	OVERALL PLAN - LEVEL 7	12
NEWB	NEWB	AR	DG	0029	OVERALL PLAN - LEVEL 8	12
NEWB	NEWB	AR	DG	0030	OVERALL PLAN - LEVEL 9	13
NEWB	NEWB	AR	DG	0031	OVERALL PLAN - LEVEL 10	12
NEWB	NEWB	AR	DG	0032	OVERALL PLAN - LEVEL 11	12
NEWB	NEWB	AR	DG	0033	OVERALL PLAN - ROOF PLAN	12
NEWB	NEWB	AR	DG	0061	GENERAL ARRANGEMENT SECTION G-G & SECTION H-H	10
NEWB	NEWB	AR	DG	0062	GENERAL ARRANGEMENT SECTION I-I & SECTION J-J	10
NEWB	NEWB	AR	DG	0063	SECTIONS K-K & L-L	10
NEWB	NEWB	AR	DG	0064	SECTIONS M-M & N-N	10
NEWB	NEWB	AR	DG	0100	SITE ELEVATIONS - EAST & NORTH	10
NEWB	NEWB	AR	DG	0101	NORTH ELEVATION	10
NEWB	NEWB	AR	DG	0102	EAST ELEVATION	10
NEWB	NEWB	AR	DG	0103	WEST AND SOUTH ELEVATION	10
NEWB	NEWB	AR	DG	0061	SHADOW DIAGRAM	10
NEWB	NEWB	AR	DG	0002	PERSPECTIVE	10

NOTES:

5	14/06/2015	SSD ISSUE
4	24/06/2015	SSD FINAL ISSUE
3	01/06/2015	SSD ISSUE
2	20/03/2015	SSD DRAFT ISSUE
1	11/03/2015	SSD ISSUE

REV	DATE	ORIGIN	REVS	APPRO	AMENDMENT
-----	------	--------	------	-------	-----------

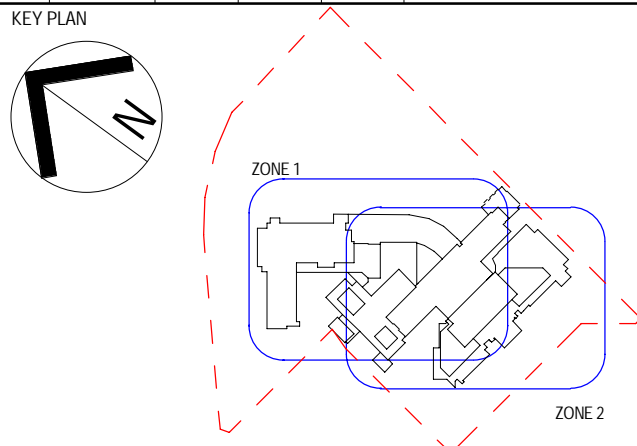

PROJECT MANAGER

**aurora**

CLIENT

**NSW Health Infrastructure**

**JACOBS**

16/06/2015 9:46:00 AM

PROJECT

GOSFORD HOSPITAL

HOLDEN STREET  
GOSFORD, NSW 2250

TITLE

ARCHITECTURE  
SSD COVER SHEET

DRAWING STATUS

**FINAL ISSUE**

DRAWN	DRAWING CHECK
Jacobs	CPAC
DESIGNED	DESIGN REVIEW
Jacobs	CY


REVIEWED	DATE
APPROVED	DATE

SCALE (M)

DRAWING No: NB98078-NEWB-AR-DG-0005

REV: 5



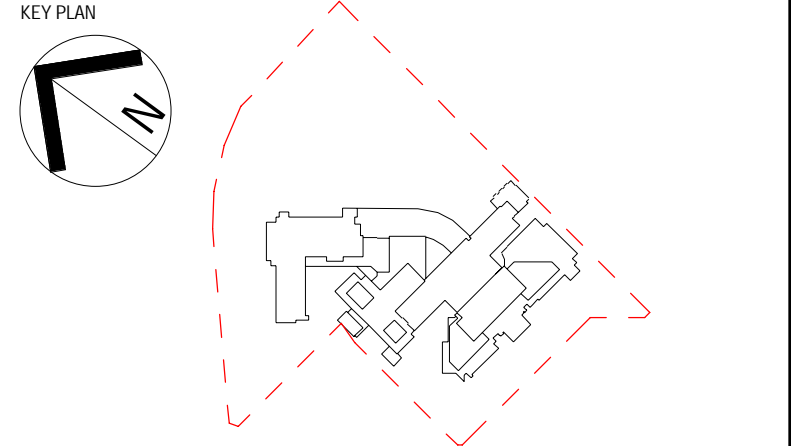

TITLE  
ARCHITECTURE  
EXISTING SITE PLAN

DRAWN Jacobs	DRAWING CHECK CP/AC
DESIGNED Jacobs	DESIGN REVIEW CY


SCALE (40)  
1 : 750  
DRAWING No.  
NB98078-NEWB-AR-DG-0014






GOSFORD TRAIN STATION

KEY PLAN

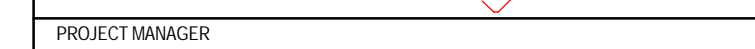

PROJECT MANAGER	
-----------------	--

 

100 Christie Street  
St Leonards, SYDNEY, NSW 2065  
AUSTRALIA

Tel: +61 2 9935 2300  
Fax: +61 2 9935 2508  
Web: [www.jacobs.com](http://www.jacobs.com)

\_\_\_\_\_

TITLE
-------

\_\_\_\_\_

DRAWING STATUS	
----------------	--


DRUM	DRAWING CHECK
------	---------------

Jacobs	CY
REVIEWED	DATE


VL	26/03/2015
----	------------

NB98078-NEWB-AR-DG-0050



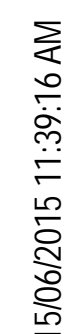




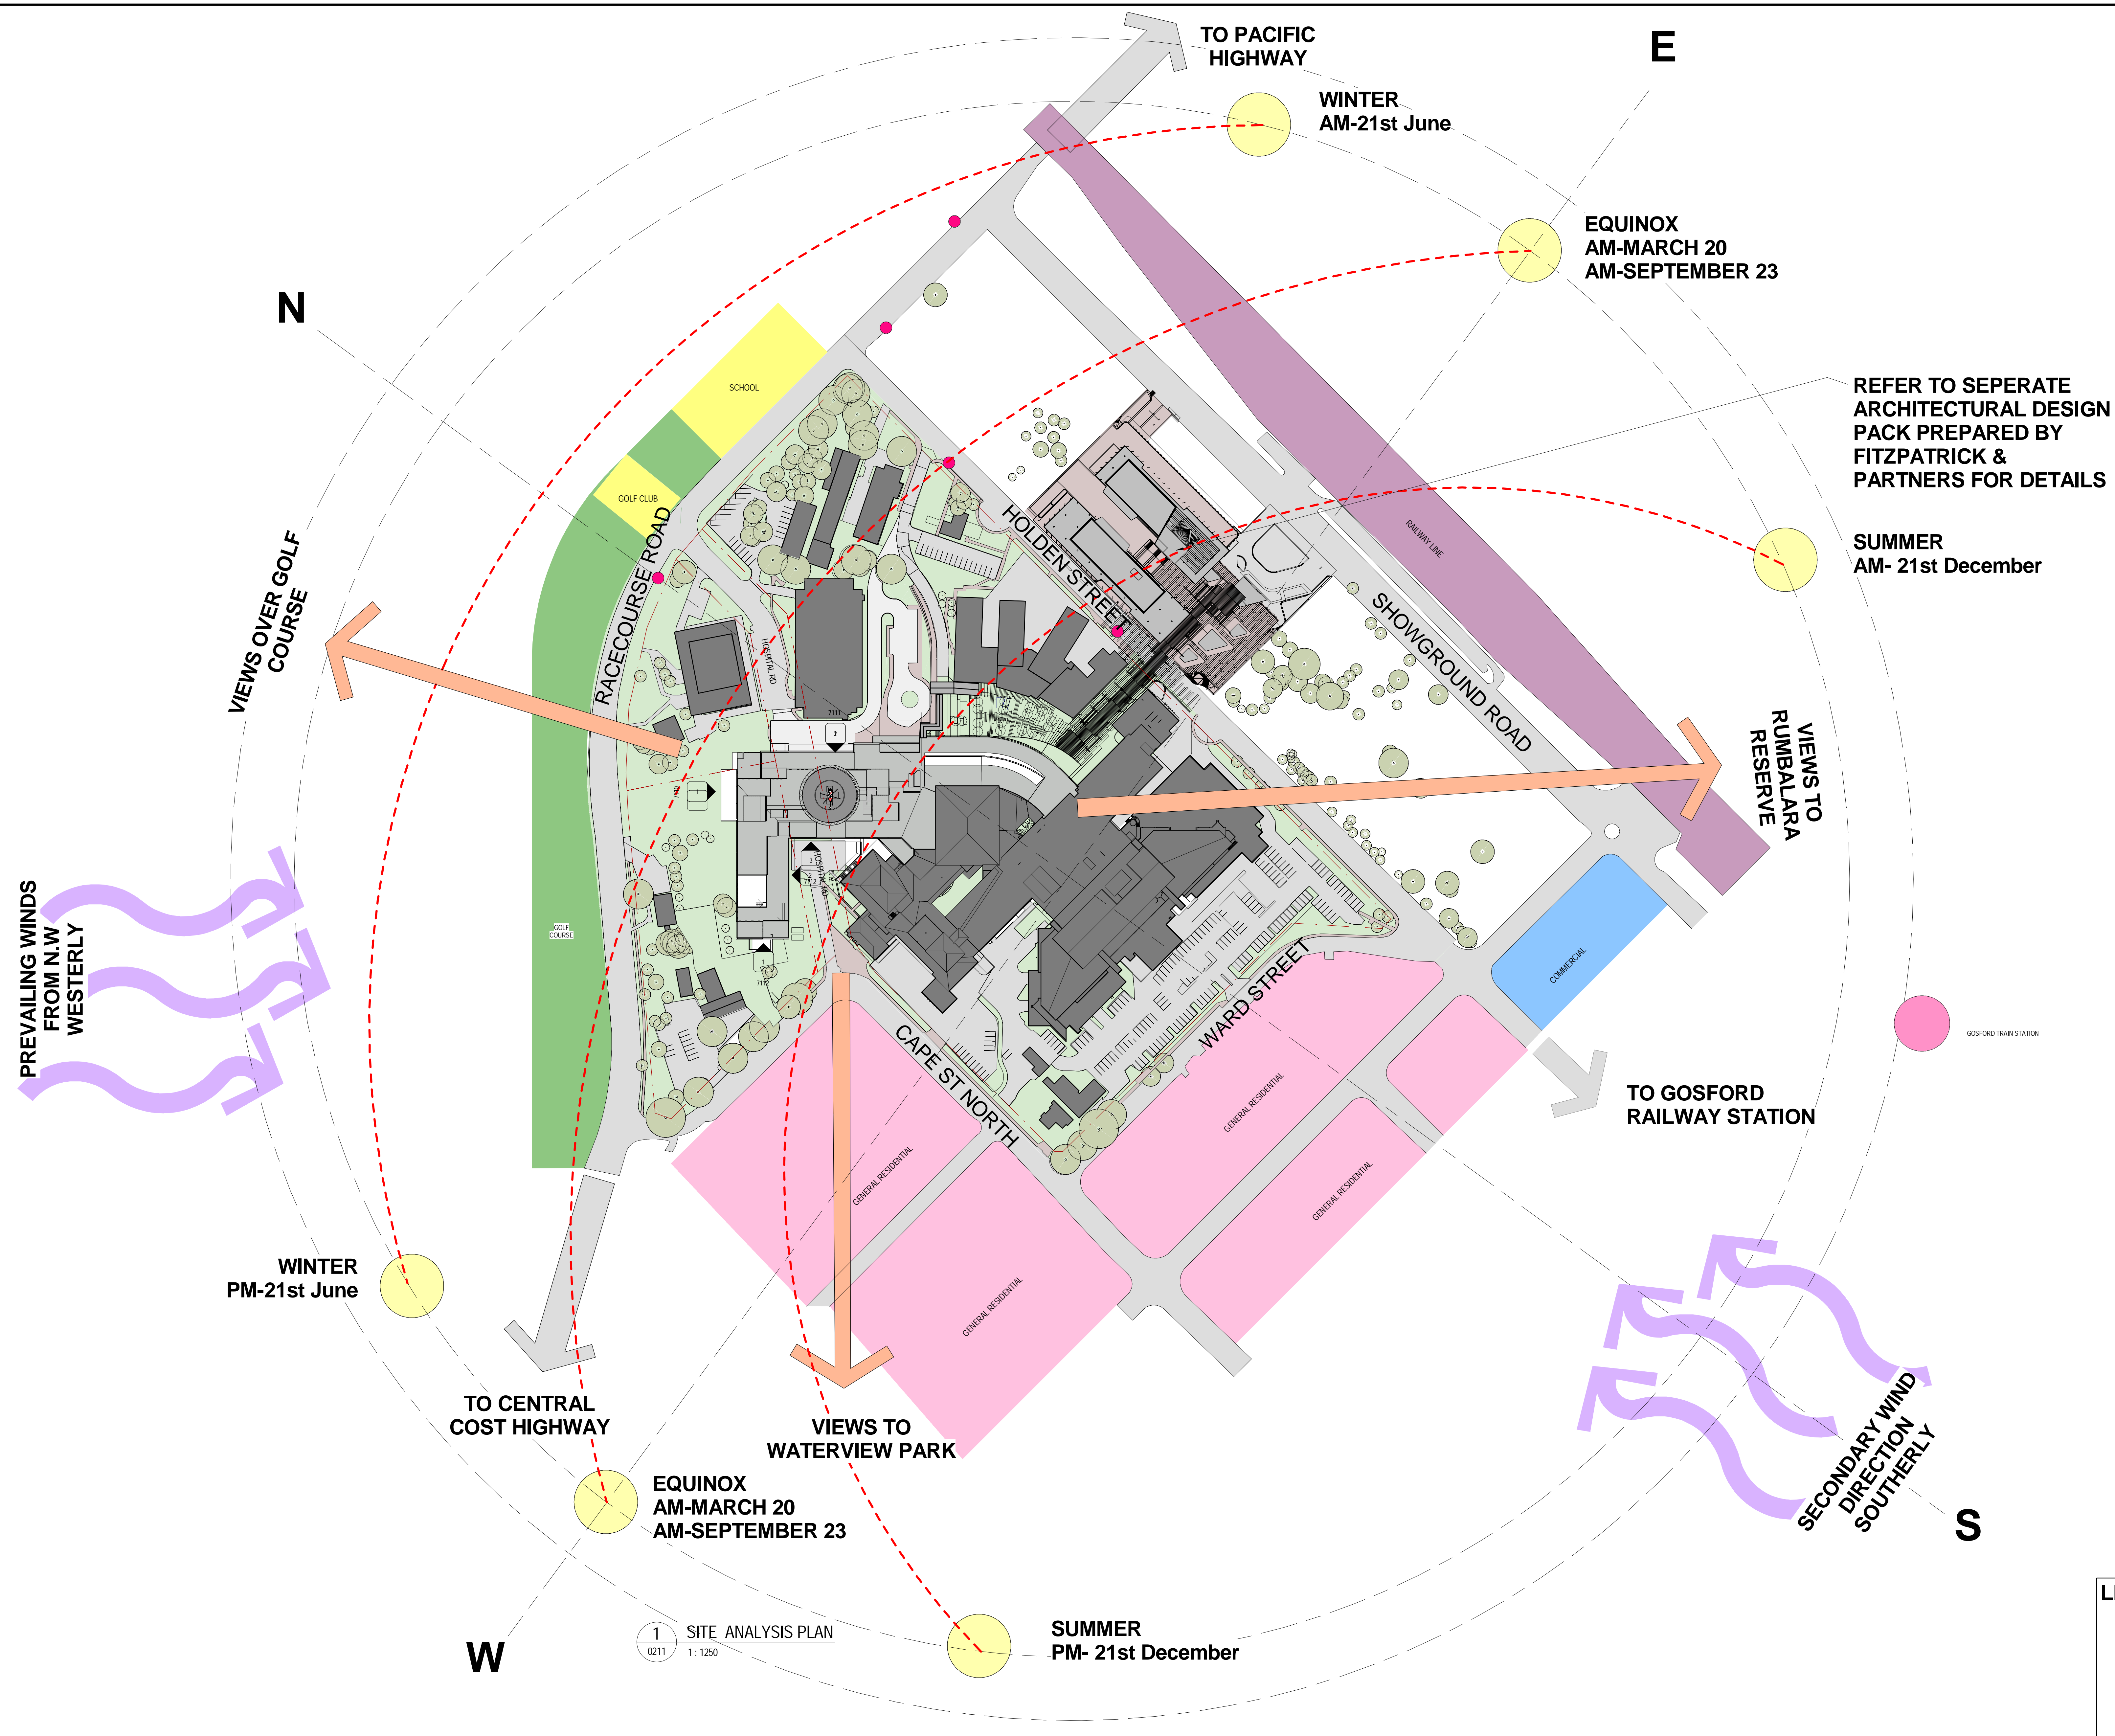

NOTES:

8	24/04/2015	SSD FINAL ISSUE
7	01/04/2015	SSD ISSUE
6	01/04/2015	SSD ISSUE
5	30/03/2015	SSD DRAFT ISSUE
4	11/03/2015	SSD ISSUE
3	27/02/2015	100% SCHEMATIC DESIGN ISSUE
2	20/01/2015	100% SCHEMATIC DESIGN ISSUE
1	19/02/2014	PRELIMINARY 100% SD ISSUE
REV	DATE	ISSUED BY

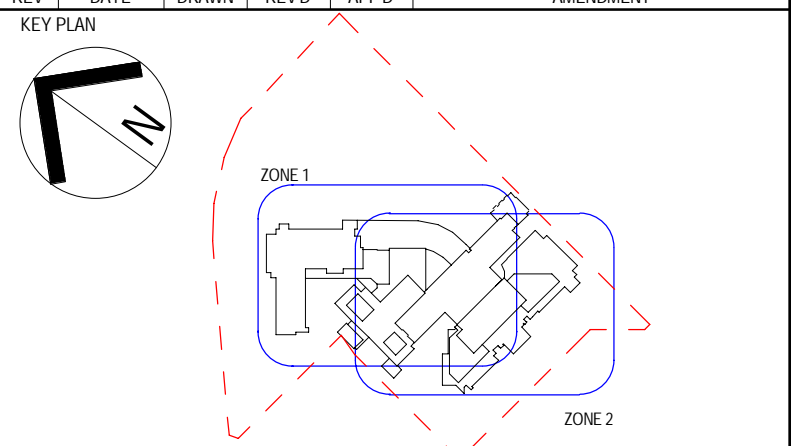

PROJECT MANAGER

**aurora**

CLIENT

**NSW Health Infrastructure**

**JACOBS**

TECHNICAL DRAUGHTSMAN: SYDNEY, NSW 2000  
ARCHITECT: AUSTRALIA

TEL: 61 2 9521 7000  
FAX: 61 2 9521 7001  
WWW.JACOBS.COM

PROJECT

**GOSFORD HOSPITAL**

HOLDEN STREET  
GOSFORD, NSW 2250

TITLE

**ARCHITECTURE  
SITE ANALYSIS PLAN**

DRAWING STATUS

**FINAL ISSUE**

DESIGNER

**JACOBS**

DESIGNED BY

**CPAC**

REVIEWED

**CY**

DATE

**27/02/2015**

APPROVED

**VL**

DATE

**27/02/2015**

SCALE (MM)

**1 : 1250**

DRAWING NO.

**NB98078-NEWB-AR-DG-0007**

REV

8