


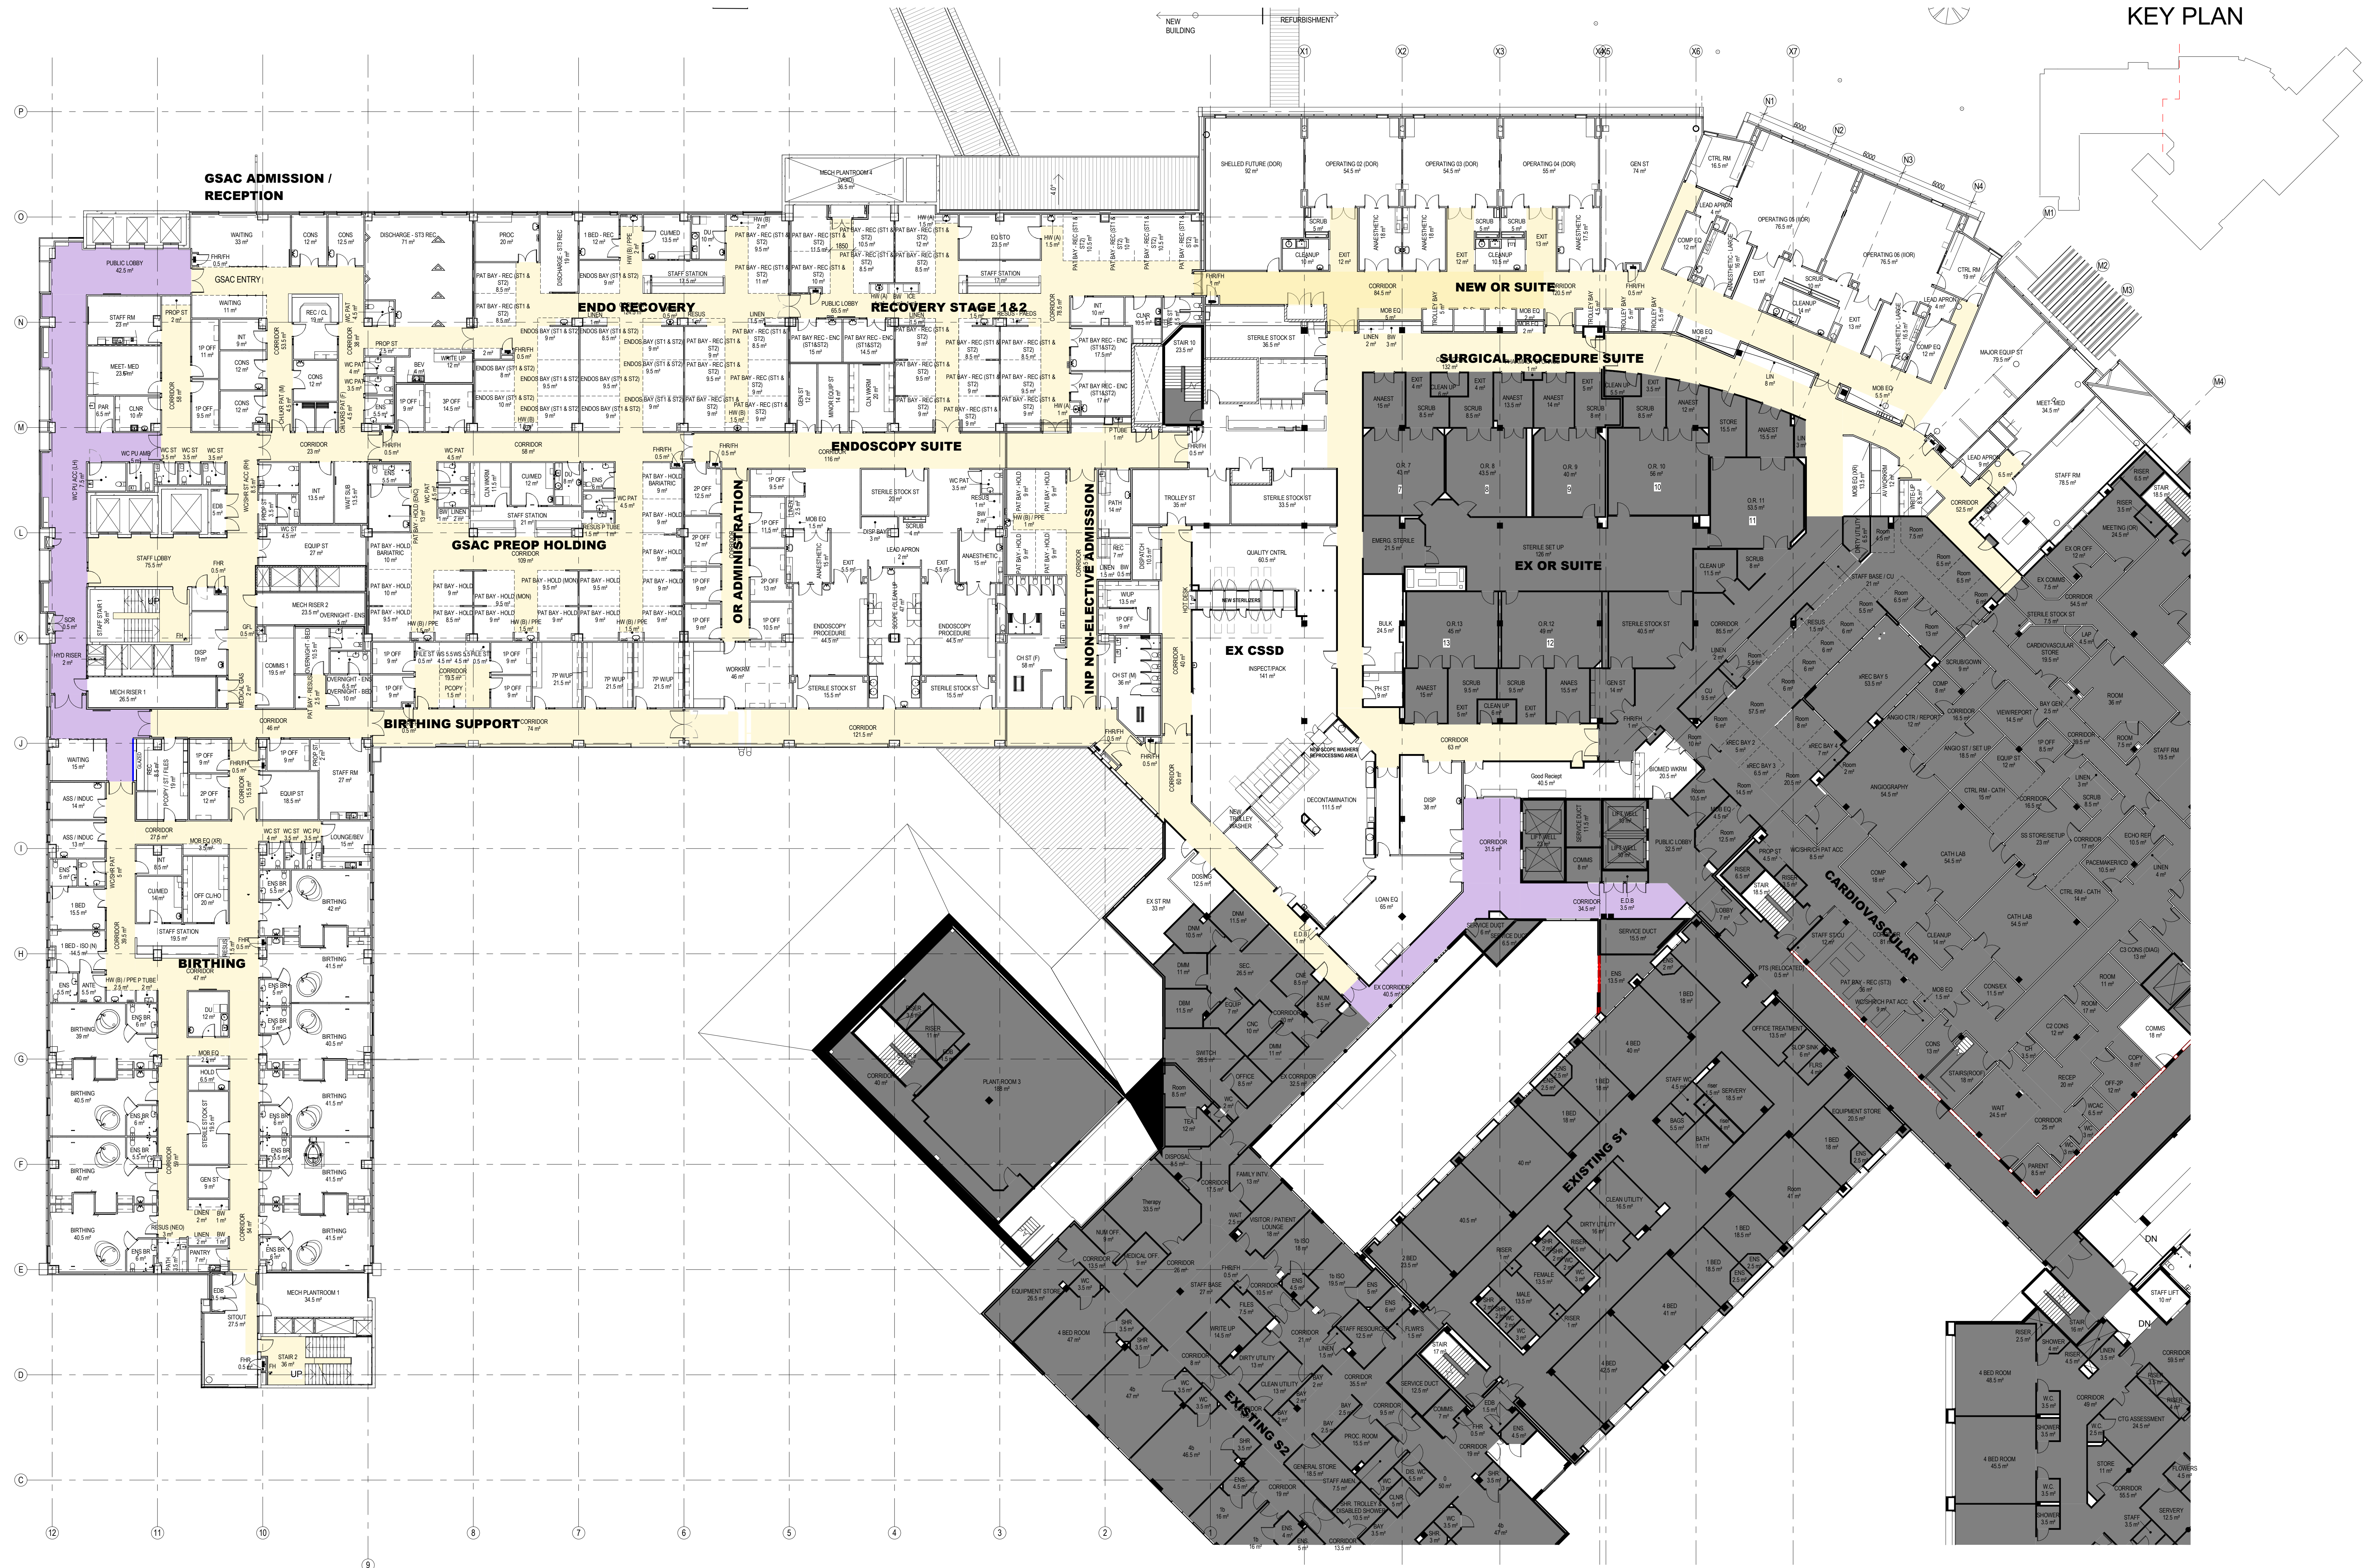

AMENDMENTS			
ISSUE	DATE	SUBJECT	AUTH
1	17/10/16	DN DO ISSUE	AO
2	18/09/16	DO ISSUE	AO
3	18/09/16	DO ISSUE UPDATE	AO
4	20/05/16	DO ISSUE UPDATES	AO

CLIENT



PROJECT MANAGER



MANAGING CONTRACTOR



ARCHITECT



PROJECT

GOSFORD HOSPITAL

HOLDEN STREET GOSFORD, NSW 2250



DRAWING NUMBER

GHR-MW-DWG-AR-02050

DRAWING NAME


GA PLAN - LEVEL 5, SHEET 1

REV

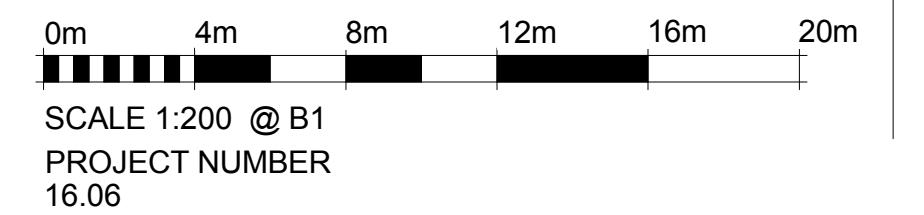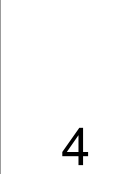

ISSUE DATE

2/05/2016

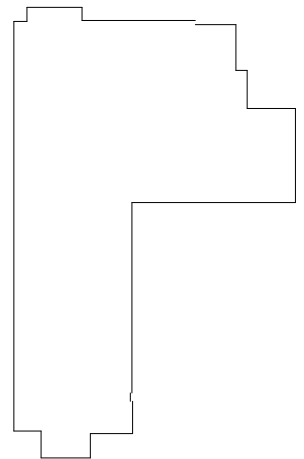

AMENDMENTS	ISSUE	DATE	SUBJECT	AUTH
1	07/10/16	07/10/16	DO NOT REUSE	AO
2	10/09/16	10/09/16	DO NOT REUSE	AO
3	21/04/16	21/04/16	DO NOT REUSE	AO
4	20/05/16	20/05/16	DO NOT REUSE	AO

CLIENT



PROJECT MANAGER



MANAGING CONTRACTOR



ARCHITECT



PROJECT

GOSFORD HOSPITAL

HOLDEN STREET GOSFORD, NSW 2250

DRAWING NUMBER



GHR-MW-DWG-AR-02051

DRAWING NAME

GA PLAN - LEVEL 5, SHEET 2

REV


4

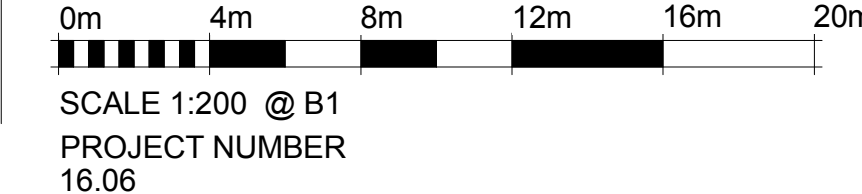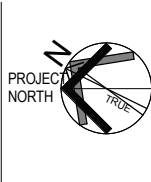

ISSUE DATE

2/05/2016

KEY PLAN

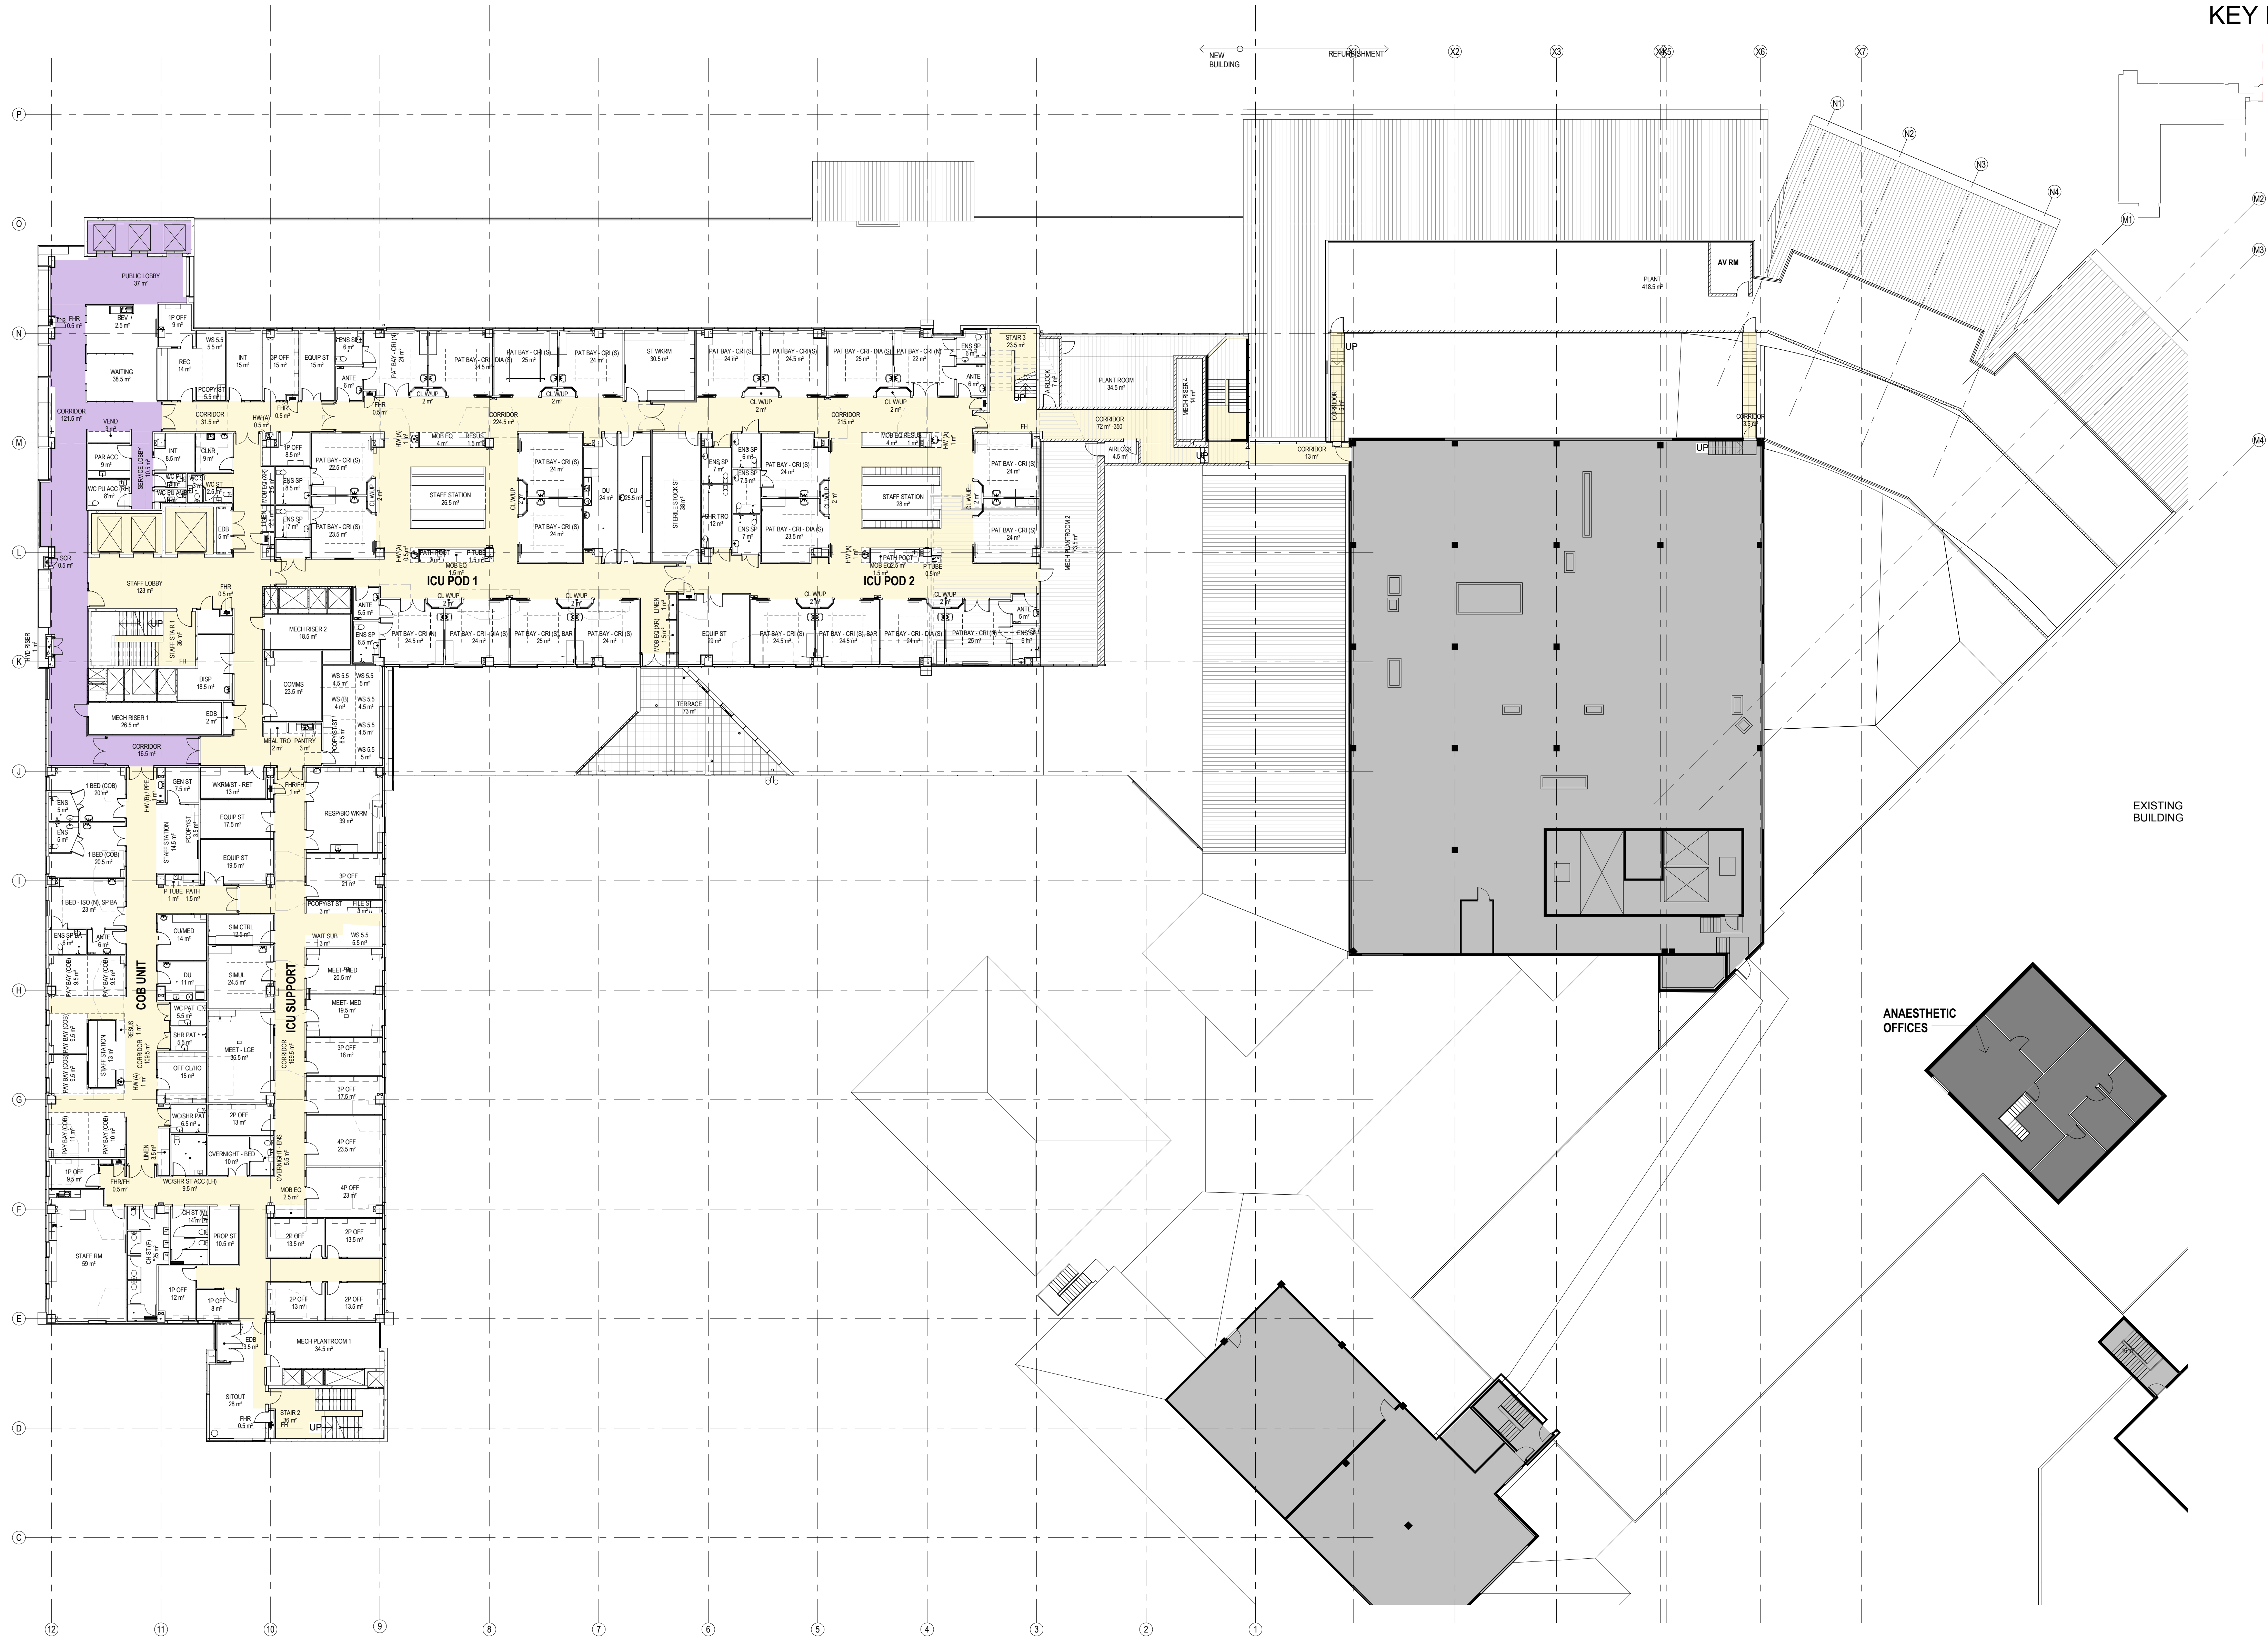

AMENDMENTS			
ISSUE	DATE	SUBJECT	AUTH
1	17/10/16	DO DO ISSUE	AO
2	18/09/16	DO ISSUE	AO
3	18/09/16	DO ISSUE UPDATE	AO
4	20/05/16	ISSUE FOR VARIATIONS	AO



PROJECT
GOSFORD HOSPITAL
HOLDEN STREET GOSFORD, NSW 2250
DRAWING NUMBER
GHR-MW-DWG-AR-02060
DRAWING NAME
GA PLAN - LEVEL 6

REV
4

0m 4m 8m 12m 16m 20m
SCALE 1:200 @ B1
PROJECT NUMBER
16.06

ISSUE DATE
2/05/2016