


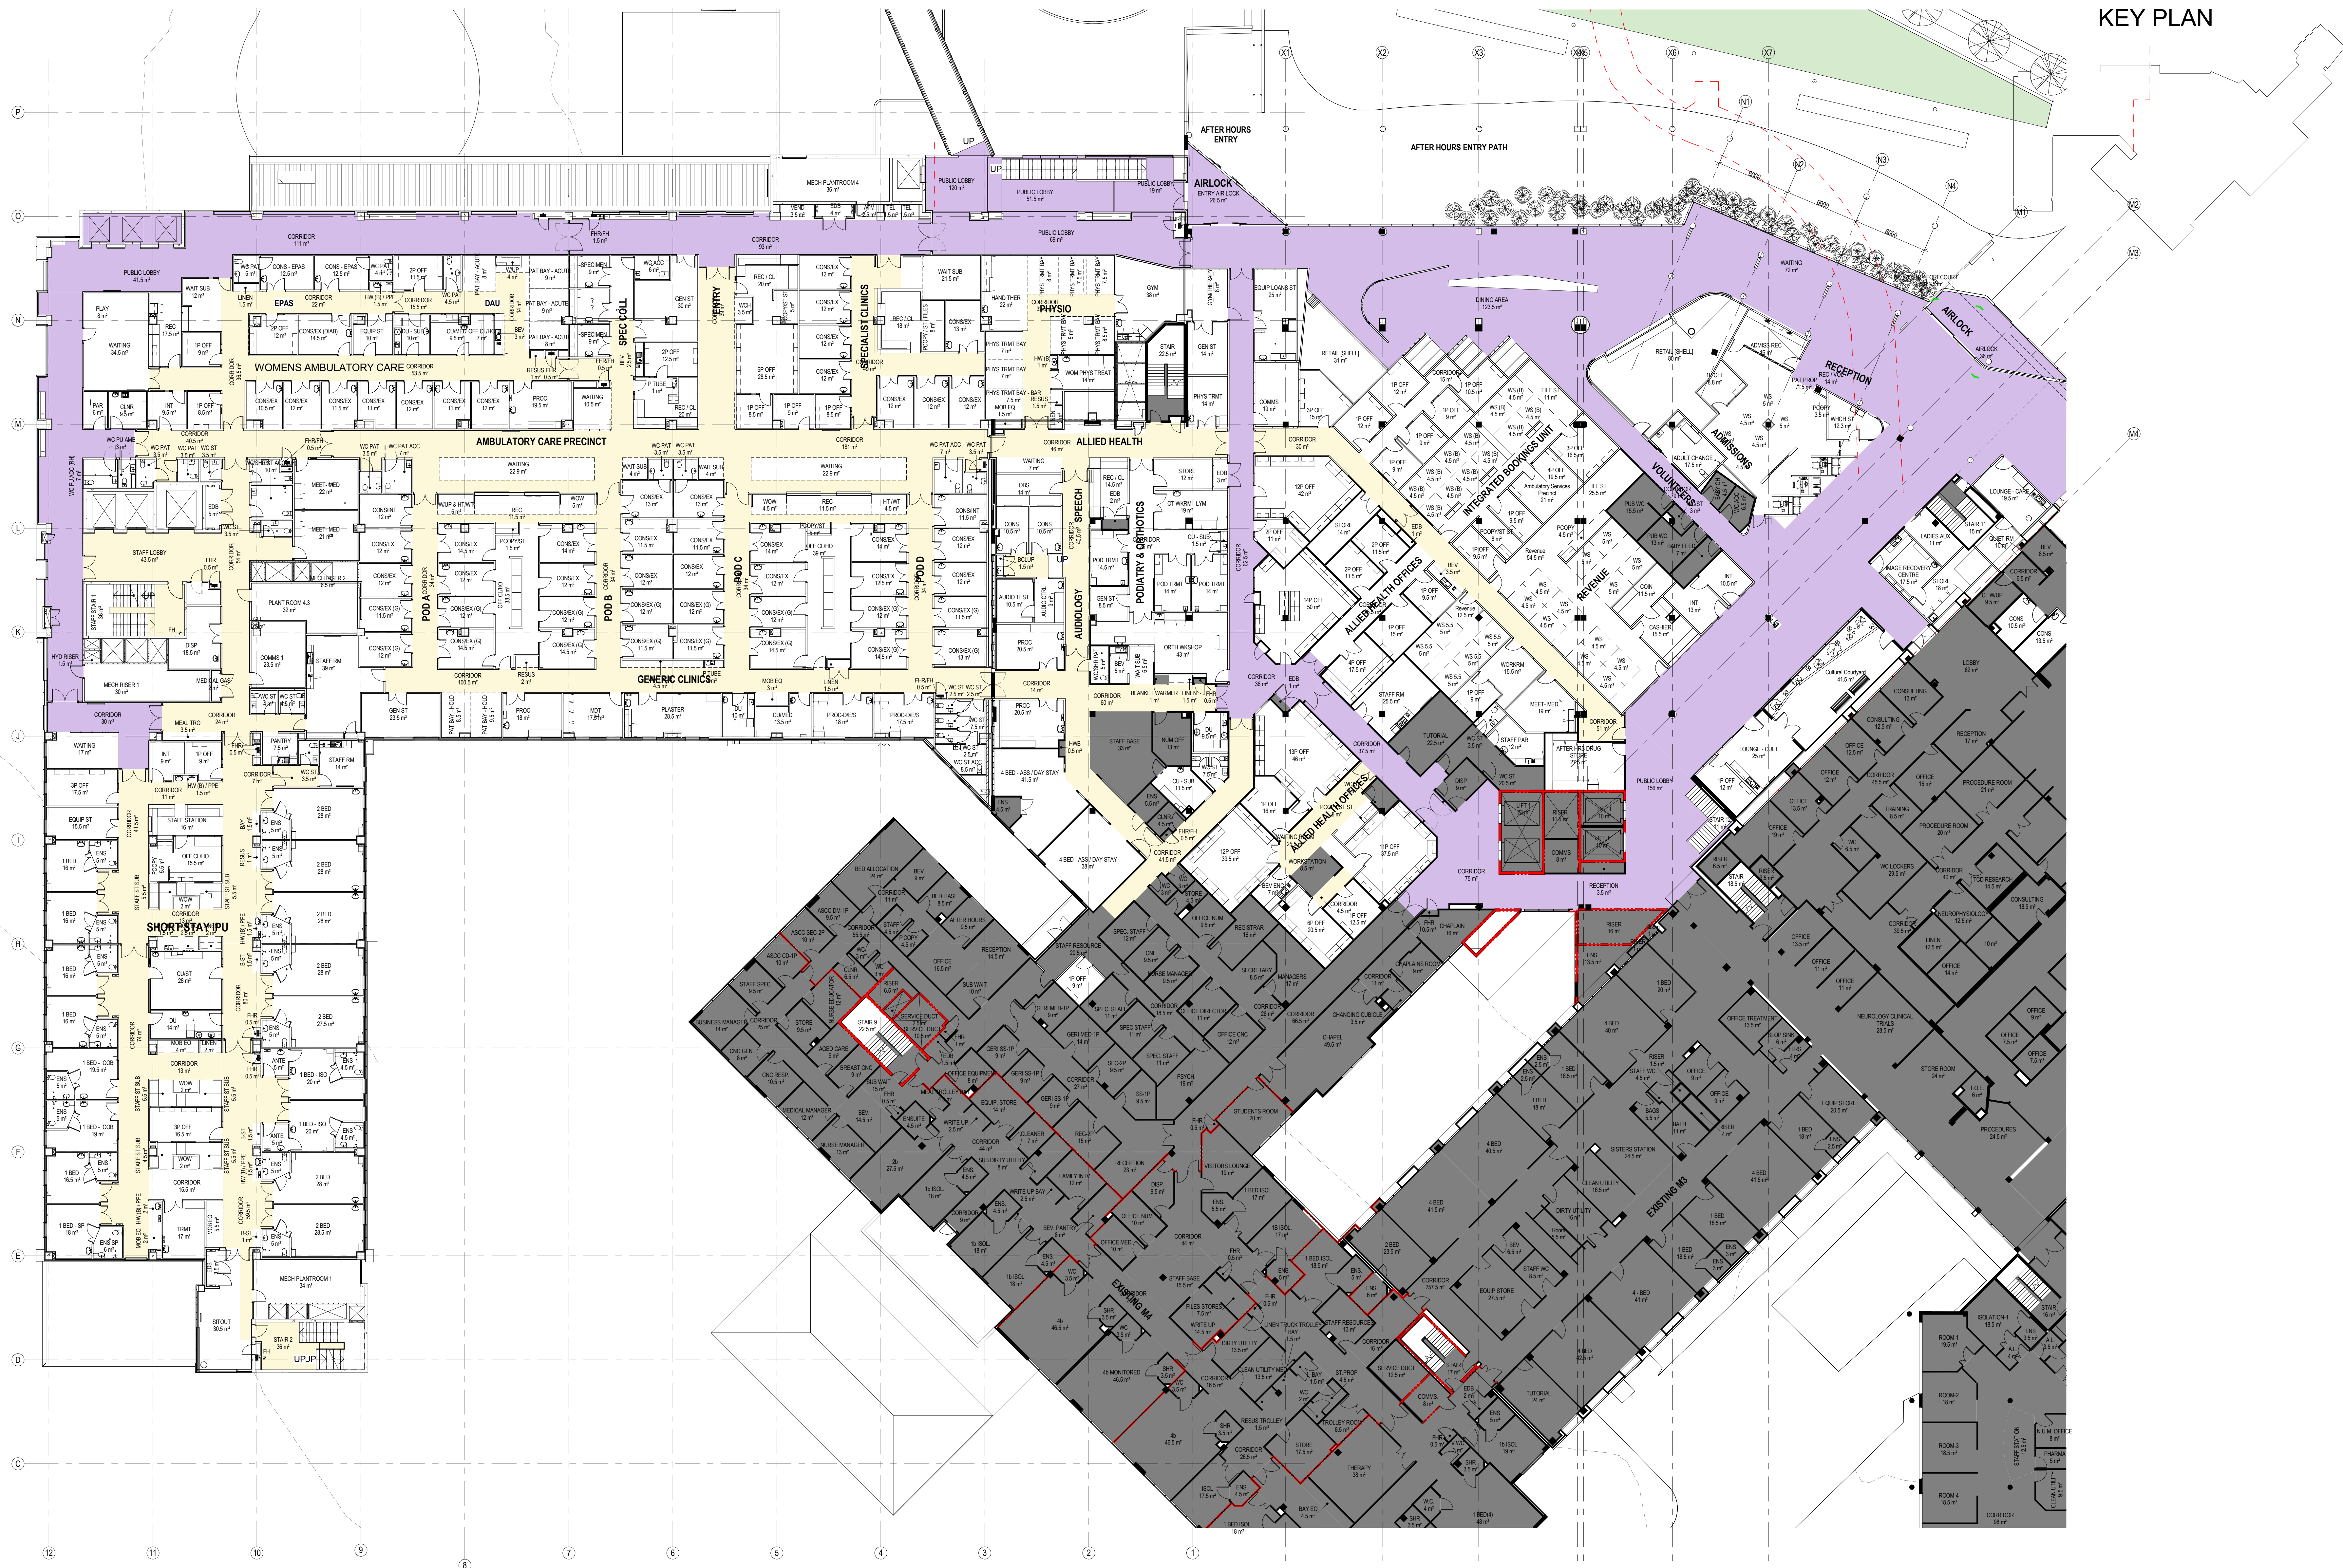

AMENDMENTS				
ISSUE	DATE	SUBJECT		AUTH
1	17/11/15	50% DO ISSUE		AO
2	13/02/2016	DO ISSUE		AO
3	19/02/2016	DO ISSUE UPDATE		AO
4	20/02/16	ISSUE FOR PARTITIONS		
5	08/05/2016	REISSUE FOR PARTITIONS		AO

CLIENT



PROJECT



LEVEL 2, 55 CLARENCE ST,
SYDNEY NSW 2000

MANAGING



30 HICKSON ROAD,
MILLERS POINT NSW 2000

ARCHITECT



35 RICHARDS AVE.
BURN HILLS 8 NEW 2012

PROJECT	
---------	--

GOSFORD HOSPITAL

HOLDEN STREET GOSFORD, NSW 2250

DRAWING NUMBER

GHR-MW-DWG-AR-02040

DRAWING NAME
GA PLAN - LEVEL 4, SHEET 1

REV



5



SCALE 1:200 @ B1
PROJECT NUMBER
16.06

ISSUE DATE

0/05/2016



AMENDMENTS			
ISSUE	DATE	SUBJECT	APPROVED
1	17/01/16	ON DO ISSUE	AO
2	17/01/16	ON DO ISSUE	AO
3	17/01/16	ON DO ISSUE	AO
4	20/05/16	ISSUE FOR VARIATIONS	AO

CLIENT
 **NSW**
Health
Infrastructure


PROJECT MANAGER
 **aurora**
LEVEL 2, 15 CLARENCE ST.
SYDNEY NSW 2000

MANAGING CONTRACTOR
 **lendlease**
30 HICKSON ROAD
MILLERS POINT NSW 2000

ARCHITECT
 **MSJ**
35 RICHARDS AVE.
SURREY HILLS NSW 2150

PROJECT
GOSFORD HOSPITAL
HOLDEN STREET GOSFORD, NSW 2250
DRAWING NUMBER
GHR-MW-DWG-AR-02041
DRAWING NAME
GA PLAN - LEVEL 4, SHEET 2

REV
4

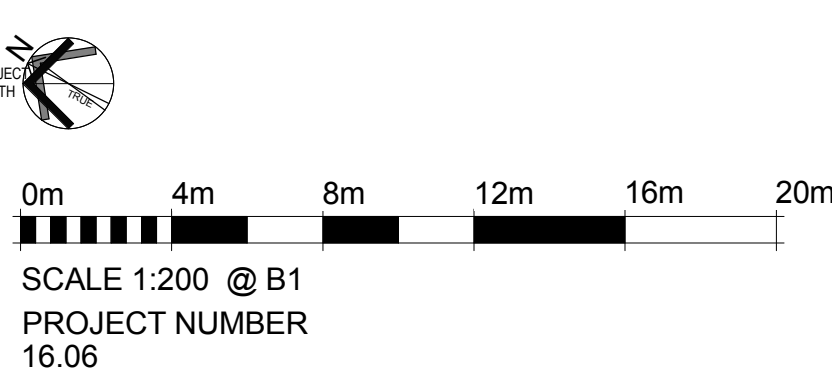

ISSUE DATE
2/05/2016