


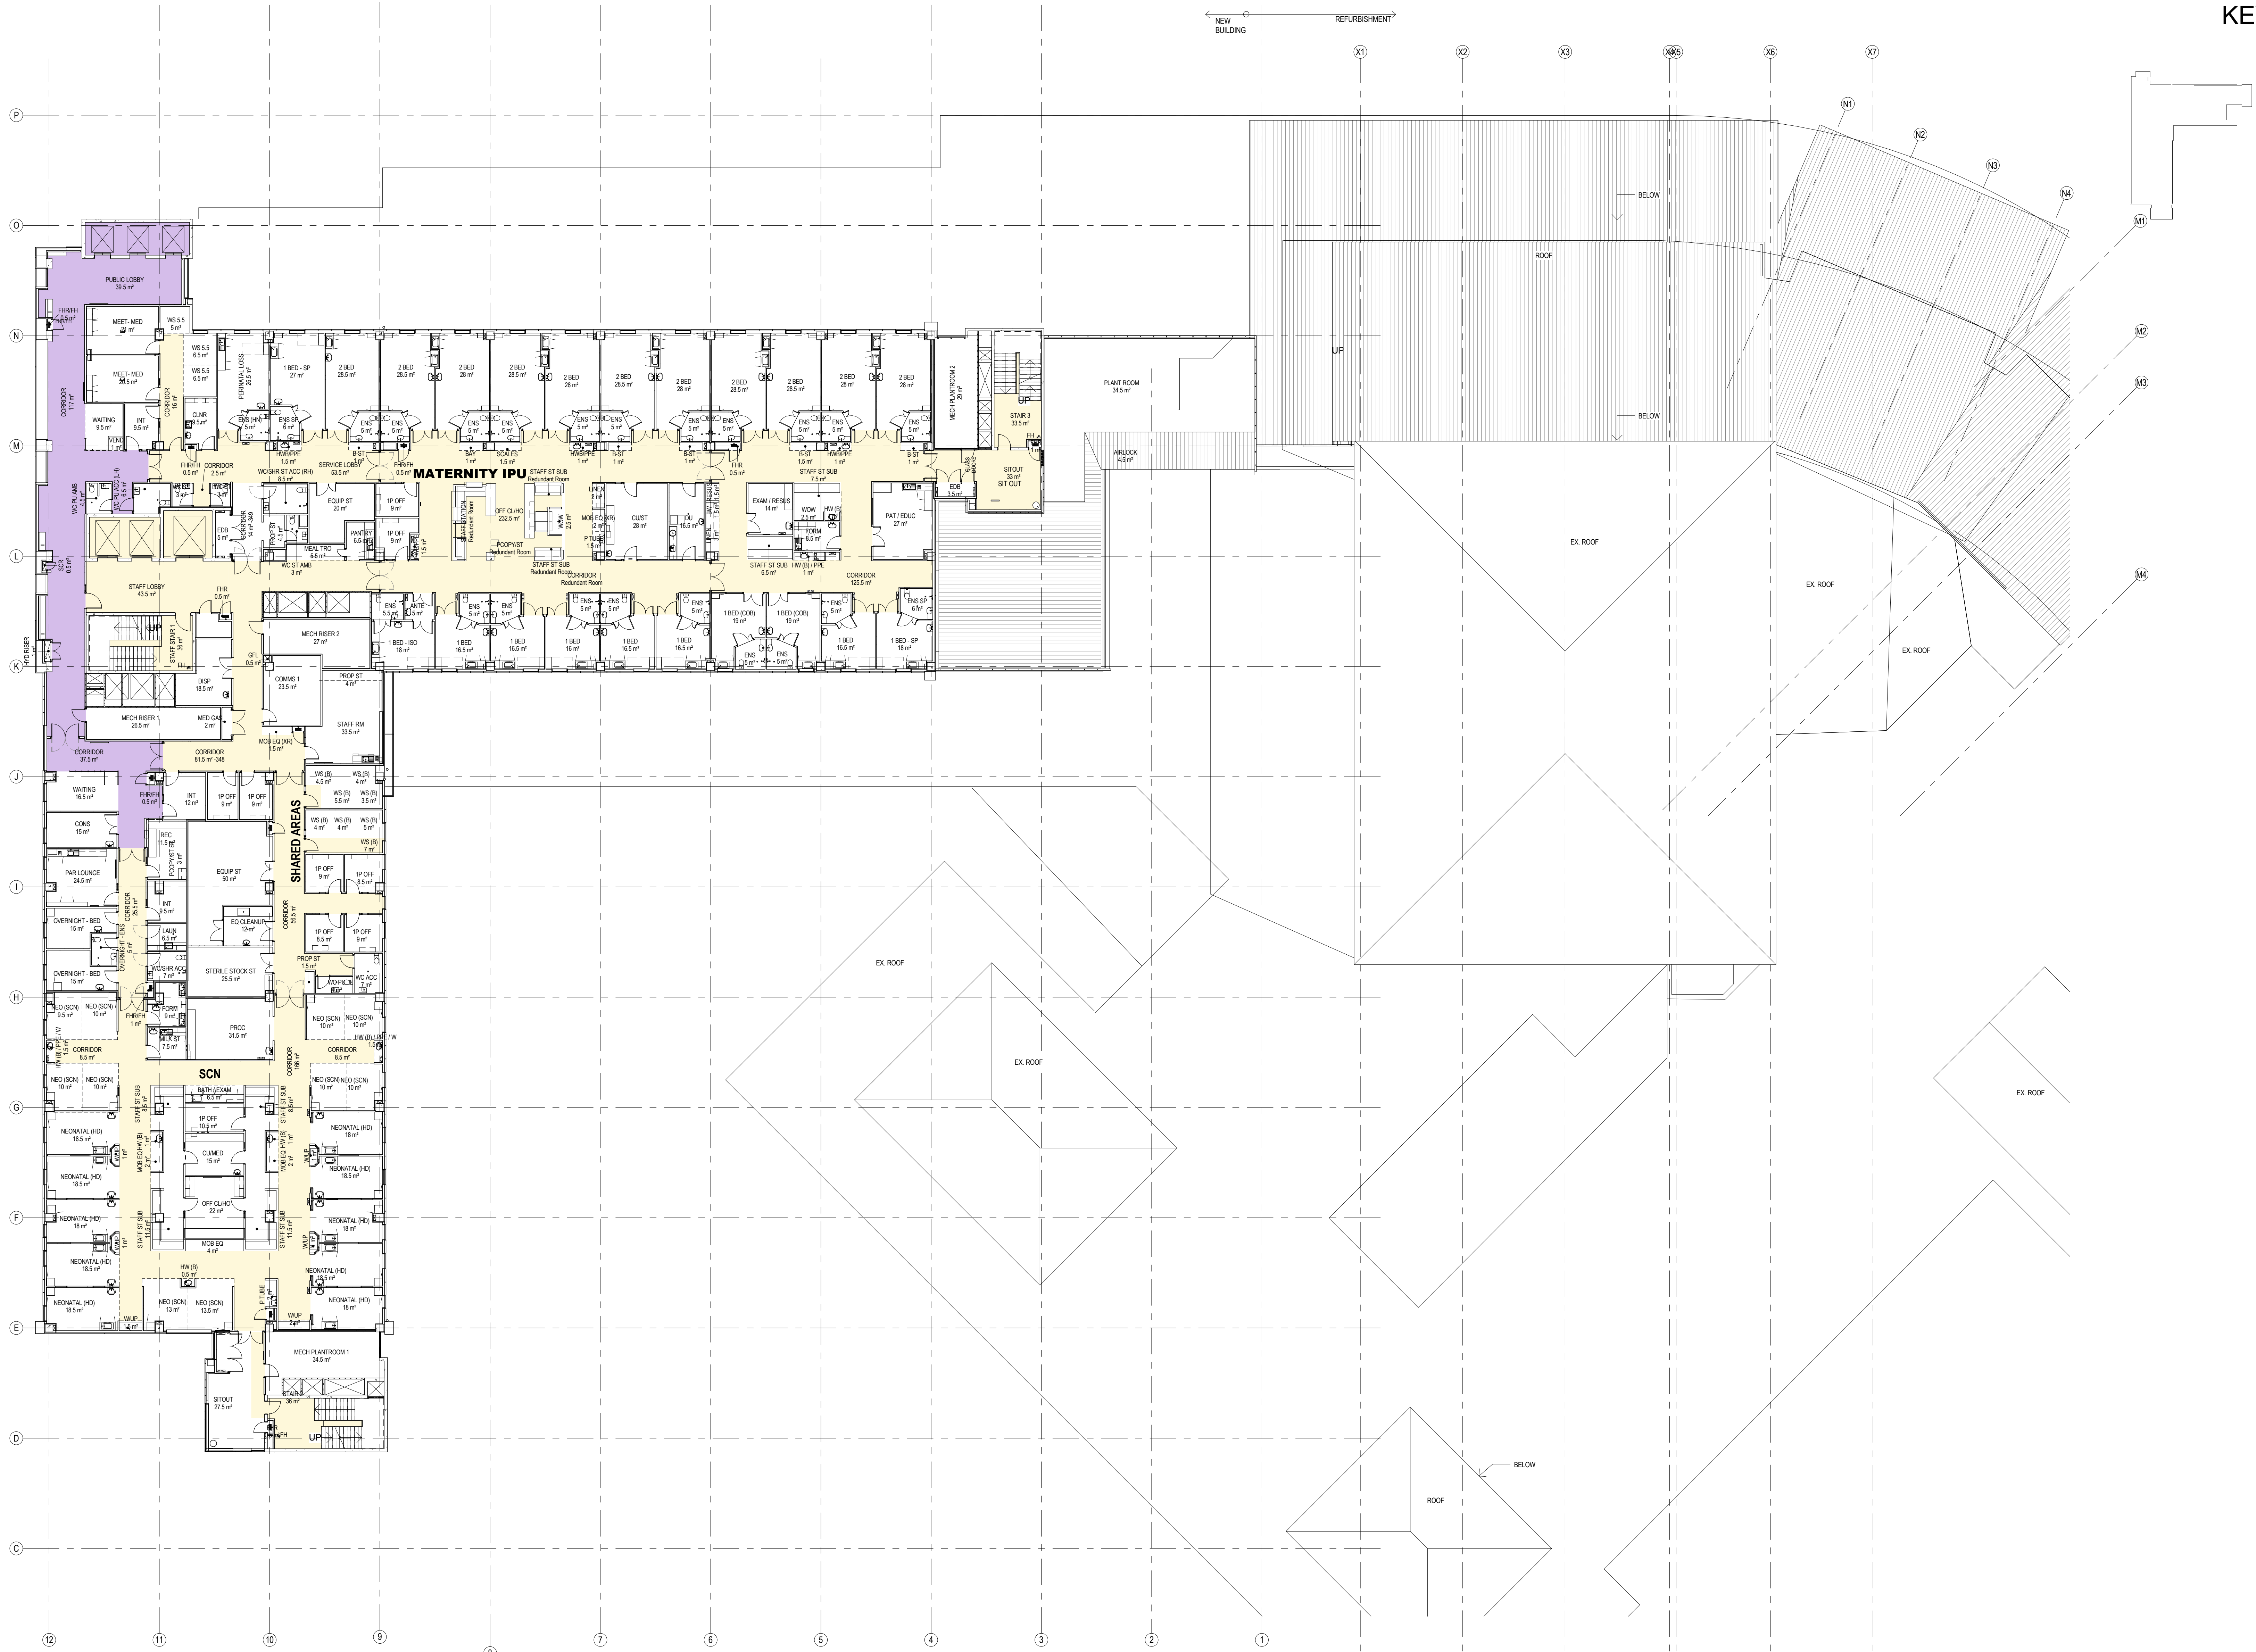

AMENDMENTS			
ISSUE	DATE	SUBJECT	AUTH
1	17/10/16	DO NOT ISSUE	AO
2	18/09/16	DO NOT ISSUE	AO
3	18/09/16	DO NOT ISSUE	AO
4	20/09/16	DO NOT ISSUE	AO

CLIENT

NSW Health Infrastructure

PROJECT MANAGER

aurora

MANAGING CONTRACTOR


lendlease

ARCHITECT

MSL

PROJECT
GOSFORD HOSPITAL
HOLDEN STREET GOSFORD, NSW 2250
DRAWING NUMBER
GHR-MW-DWG-AR-02070
DRAWING NAME
GA PLAN - LEVEL 7



REV
4

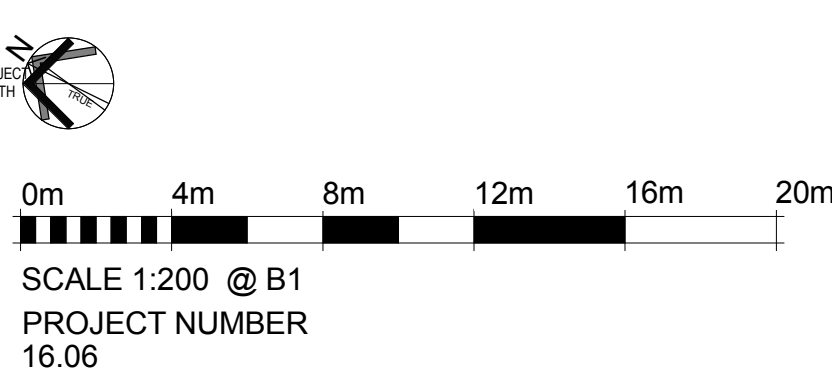

ISSUE DATE
2/05/2016



2/05/2016

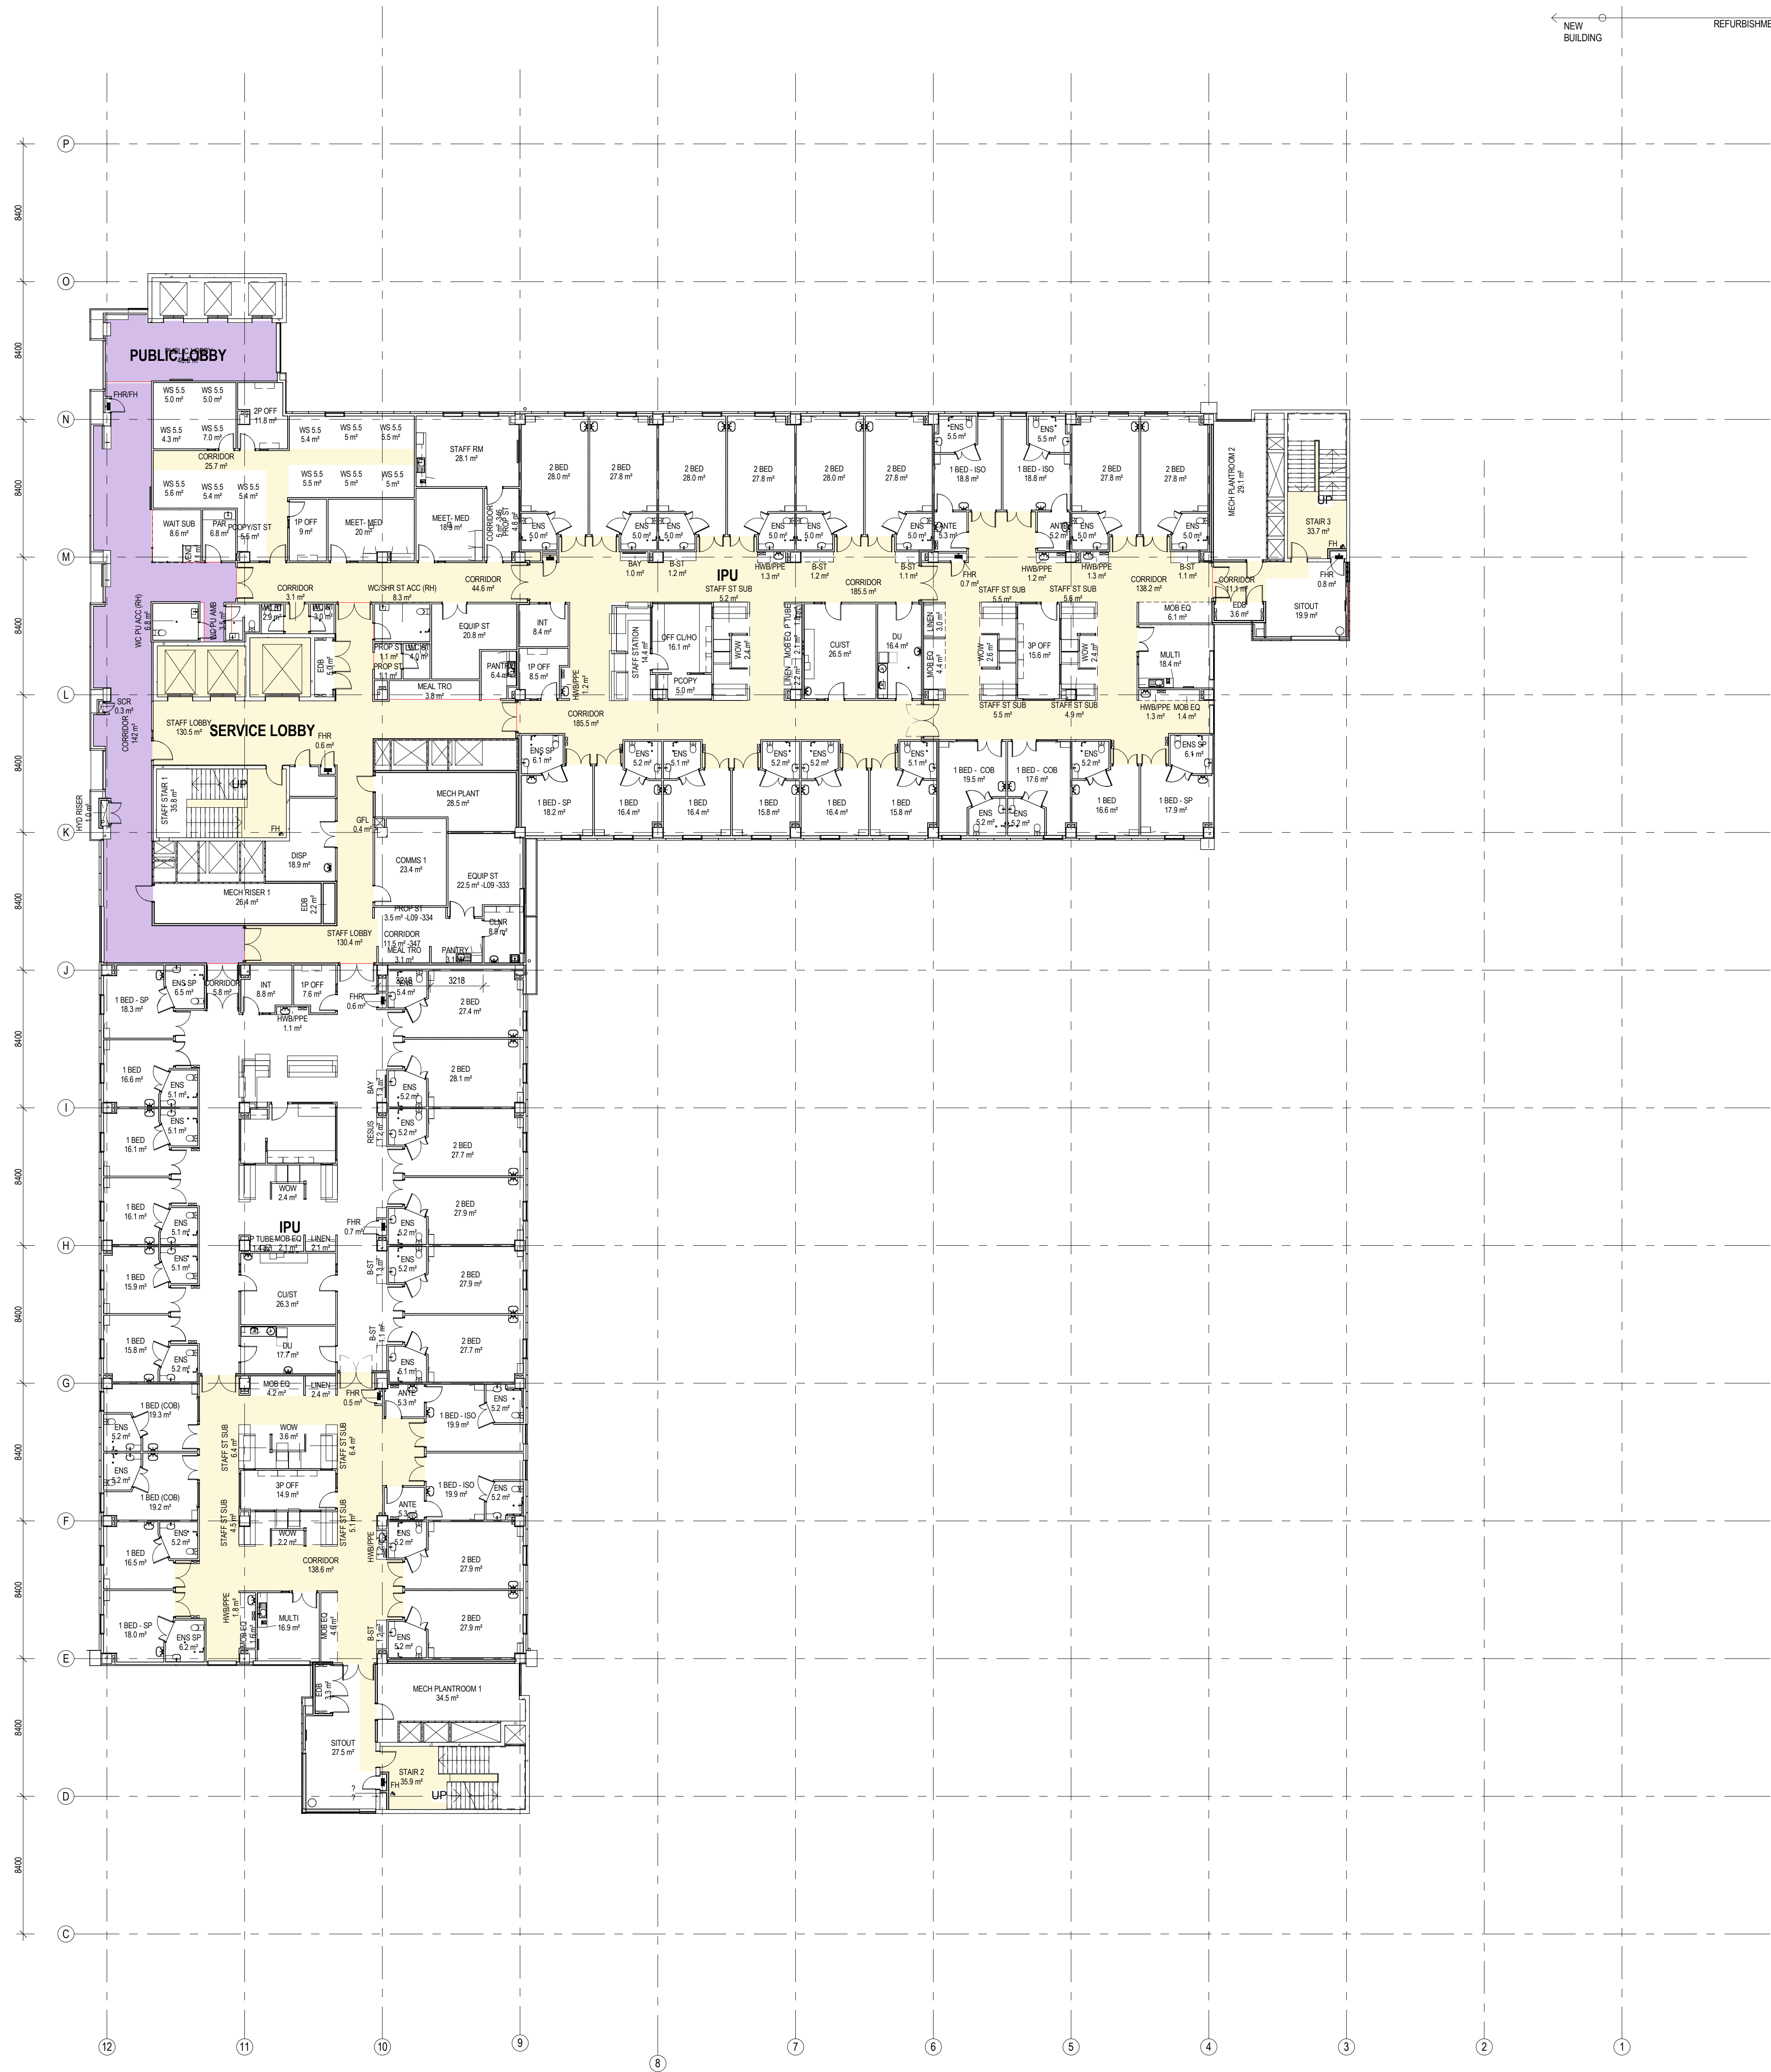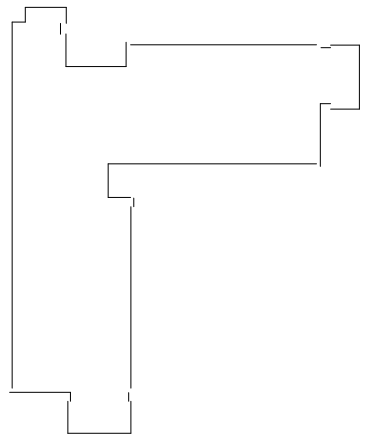

AMENDMENTS			
ISSUE	DATE	SUBJECT	AUTH
1	17/01/16	ONLY DO ISSUE	AO
2	18/02/16	DO ISSUE	AO
3	18/02/16	DO ISSUE UPDATE	AO
4	20/02/16	ISSUE FOR VARIATIONS	AO

CLIENT

 **Health Infrastructure**

PROJECT MANAGER

 **aurora**

LEVEL 2, 56 CLARENCE ST,
SYDNEY NSW 2000

MANAGING CONTRACTOR

 **lendlease**

30 HICKSON ROAD,
MILLERS POINT NSW 2000

ARCHITECT

 **MSJ**

35 RICHARDS AVE,
SURRY HILLS NSW 2150

PROJECT

GOSFORD HOSPITAL

HOLDEN STREET GOSFORD, NSW 2250

DRAWING NUMBER

GHR-MW-DWG-AR-02090

DRAWING NAME

GA PLAN - LEVEL 9

REV

4



0m 4m 8m 12m 16m 20m

SCALE 1:200 @ B1

PROJECT NUMBER

16.06

ISSUE DATE

2/05/2016



100 LEVEL 10 GA PLAN PLANT STAIR 2

CLIENT

 **Health**
Infrastructure




MANAGING
CONTRACTOR

lendlease

30 HICKSON ROAD,
MILLERS POINT NSW 2000

PROJECT
GOSFORD HOSPITAL
HOLDEN STREET GOSFORD, NSW 2250
DRAWING NUMBER
GHR-MW-DWG-AR-02100
DRAWING NAME
GA PLAN - LEVEL 10


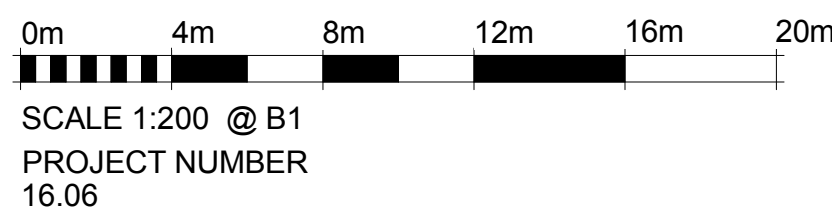
REV
4

ISSUE DATE

2/05/2016

← NEW BUILDING REFURBISHMENT →

KEY PLAN

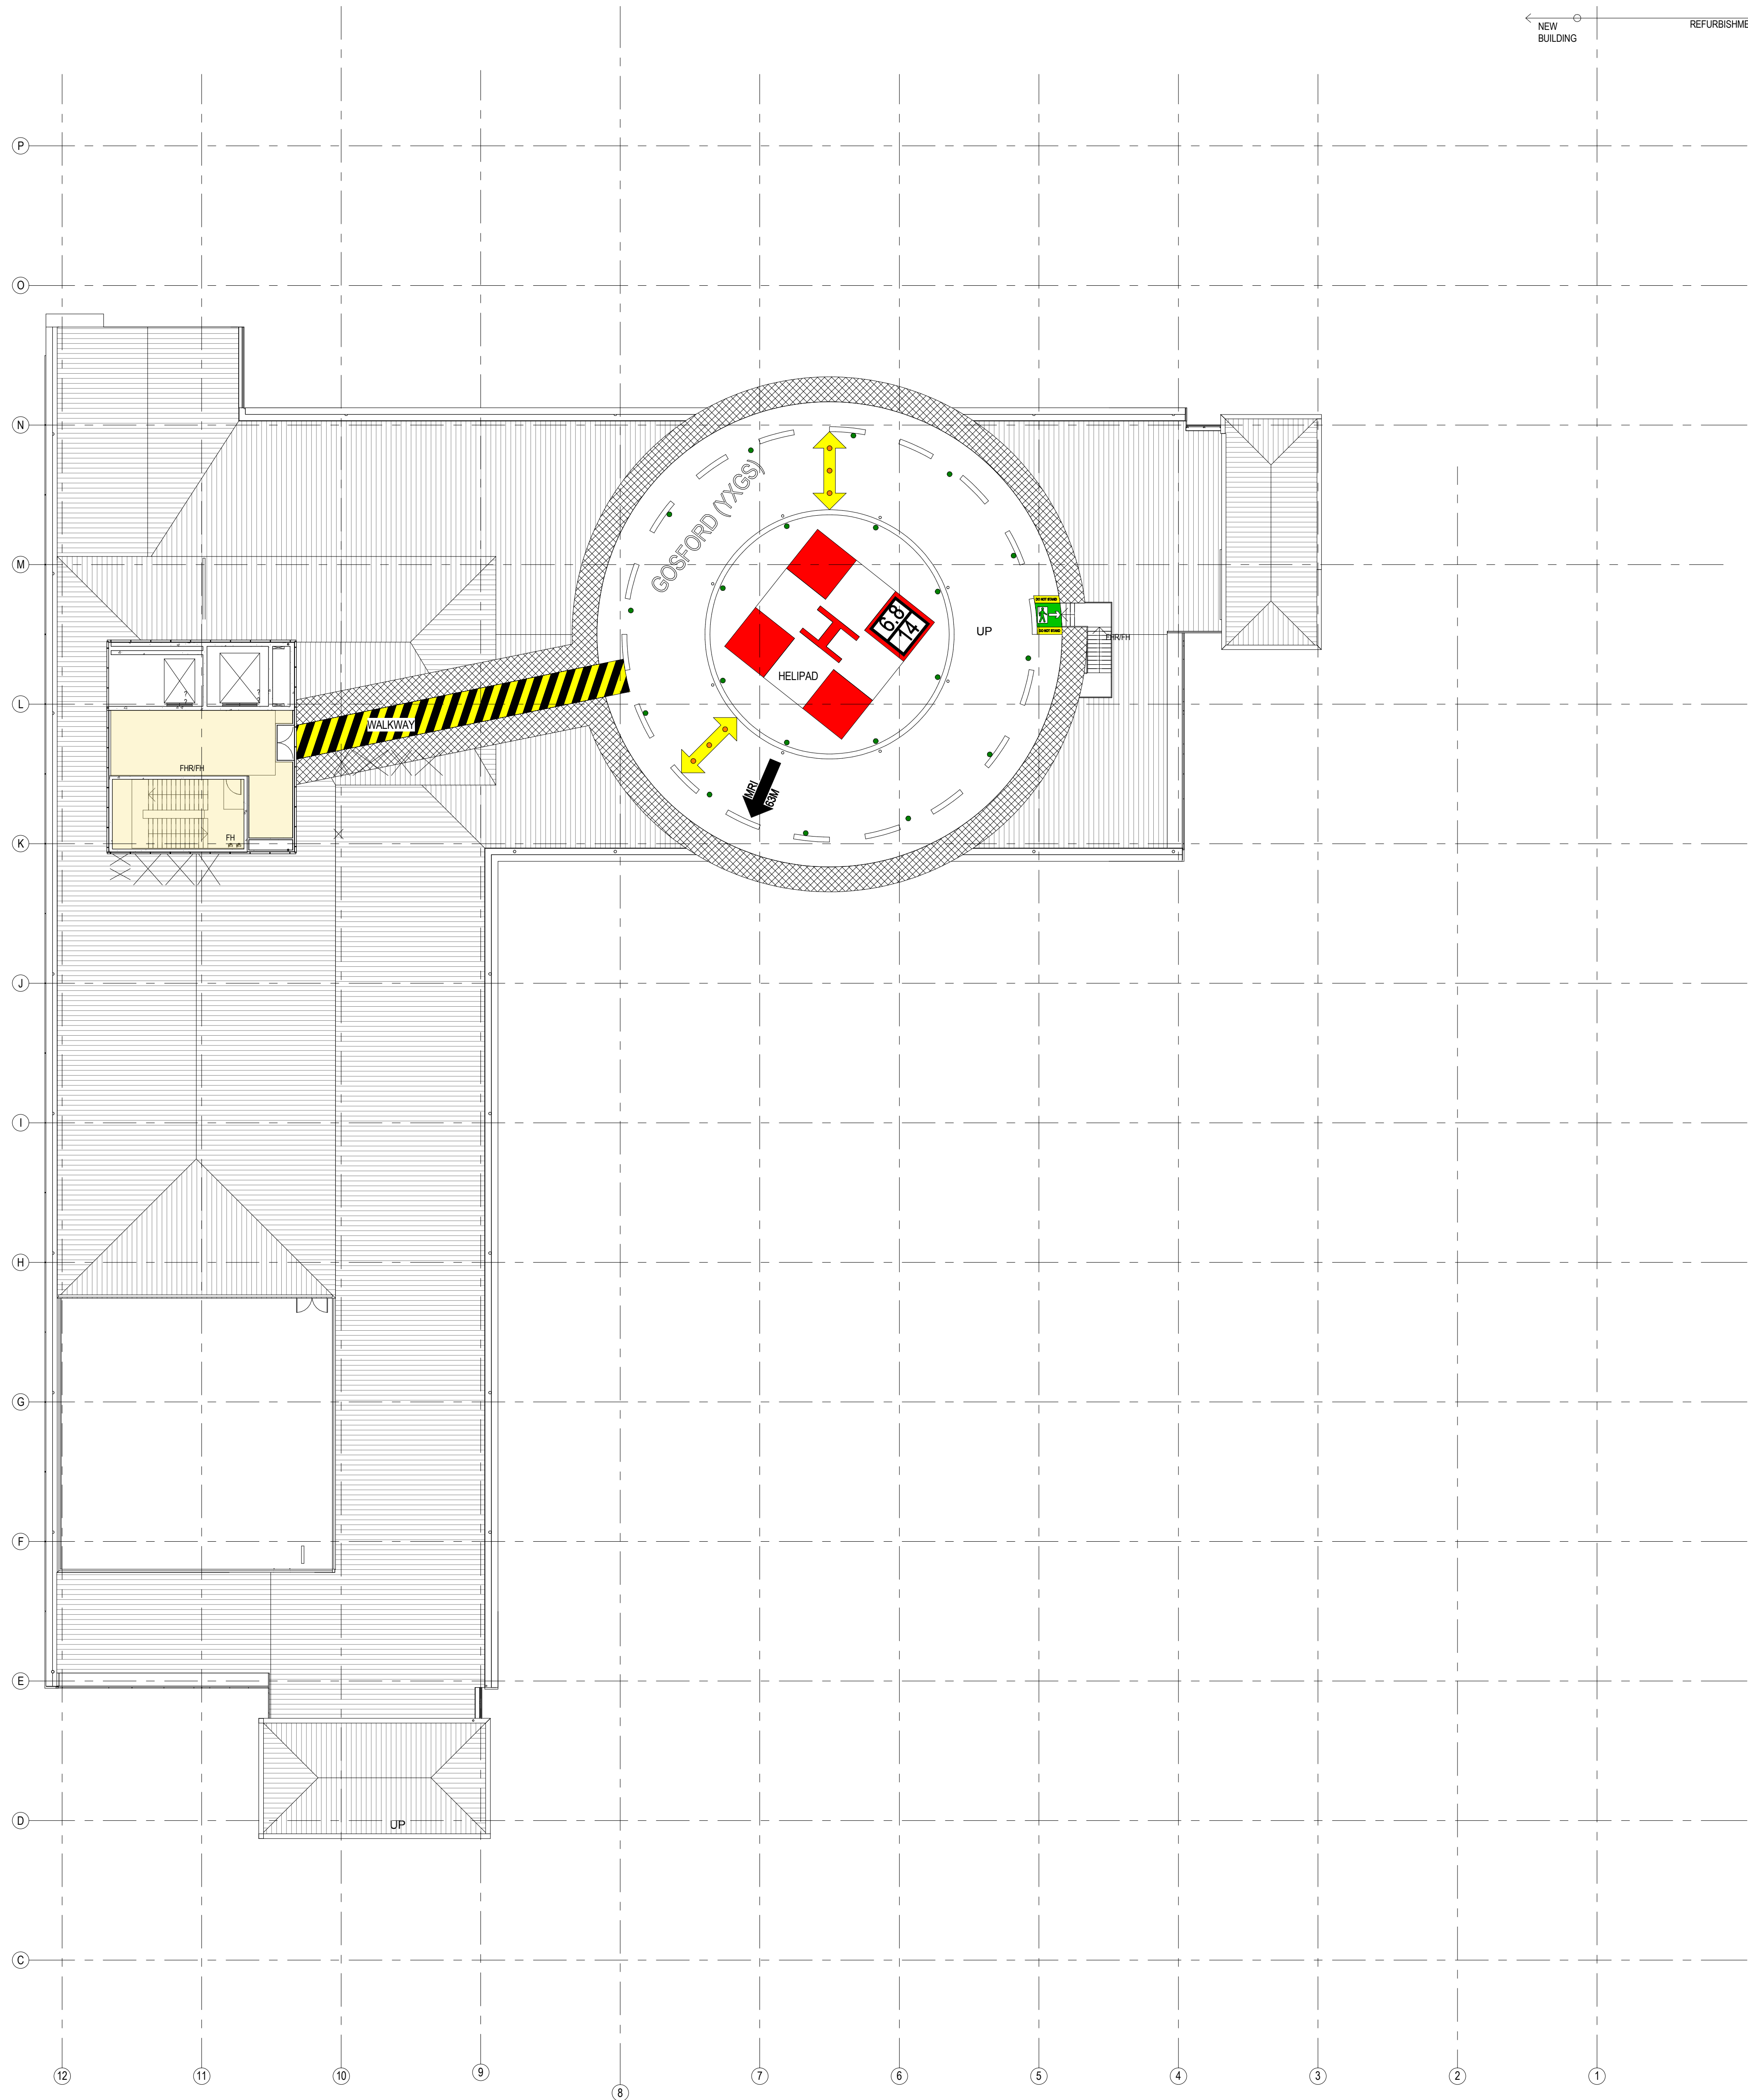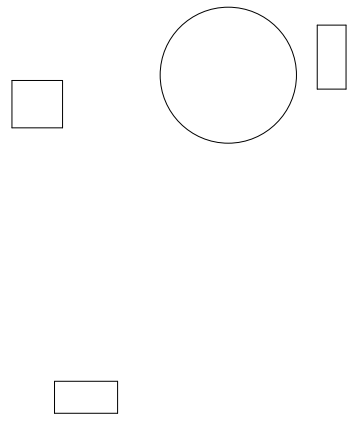

AMENDMENTS			
ISSUE	DATE	SUBJECT	AUTH
1	17/10/15	ONLY DO ISSUE	AO
2	11/05/16	DO ISSUE	AO
3	11/05/16	DO ISSUE UPDATE	AO
4	20/05/16	ISSUE FOR VARIATIONS	

CLIENT



PROJECT MANAGER



MANAGING CONTRACTOR





ARCHITECT



PROJECT
GOSFORD HOSPITAL
HOLDEN STREET GOSFORD, NSW 2250
DRAWING NUMBER
GHR-MW-DWG-AR-02110
DRAWING NAME
GA PLAN - LEVEL 11

REV


4

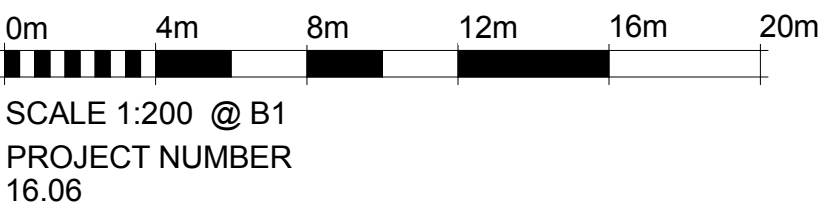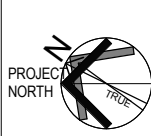

ISSUE DATE

2/05/2016


KEY PLAN

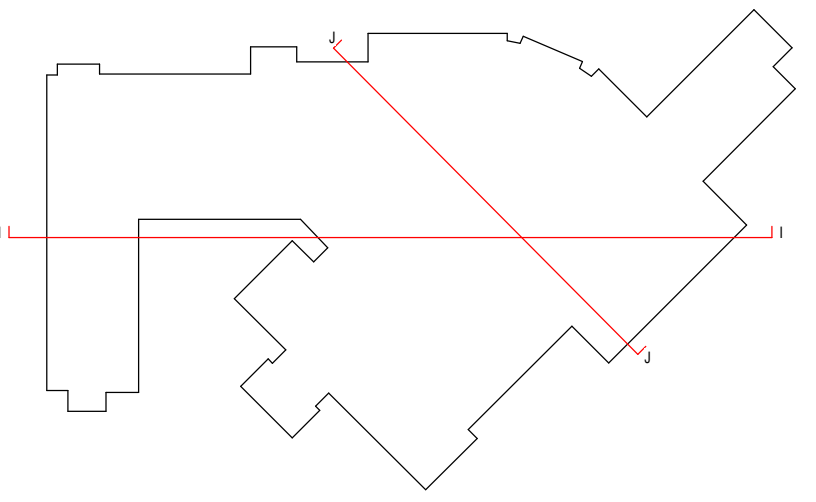

LEGEND


■ EXISTING

■ SHELL

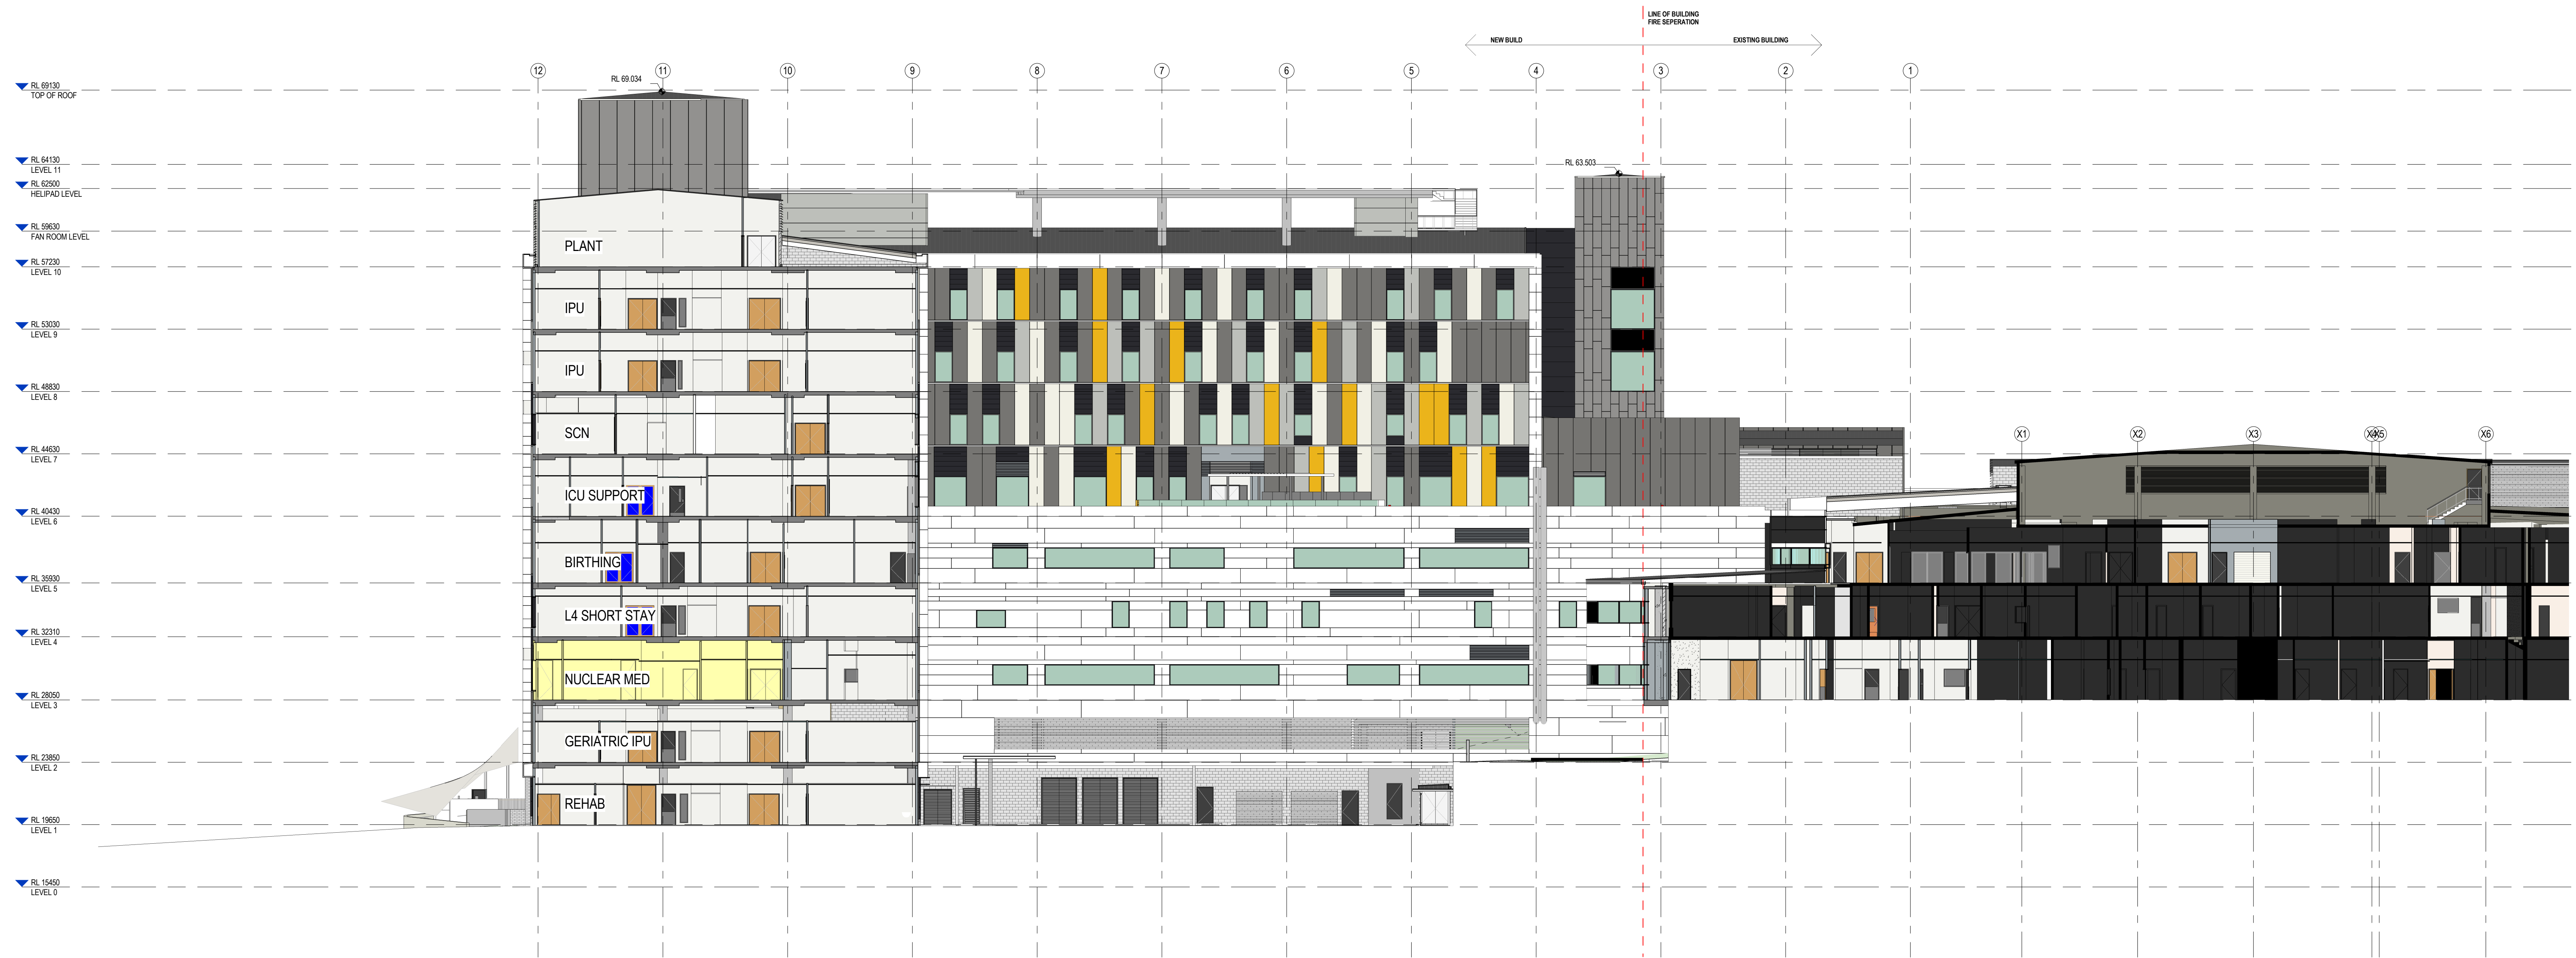

1 Section 96 - I-I

1:200

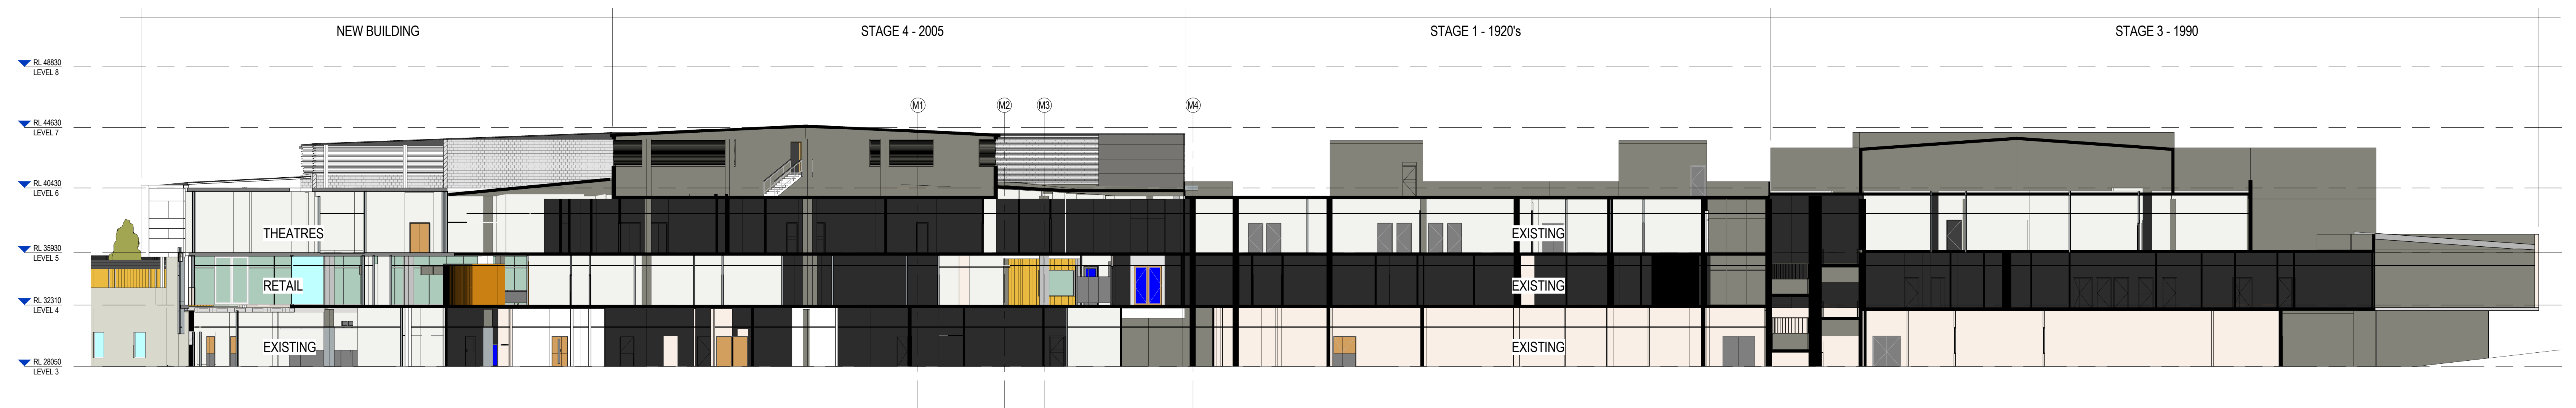

2 Section 96 - J-J

1:200

AMENDMENTS			
ISSUE	DATE	SUBJECT	AUTH
1	26/5/19	096 SUBMISSION	AO

CLIENT



PROJECT MANAGER



MANAGING CONTRACTOR



ARCHITECT



PROJECT

GOSFORD HOSPITAL

HOLDEN STREET GOSFORD, NSW 2250

DRAWING NUMBER


GHR-MW-DWG-AR- GHR-MW-DWG-AR-09601

DRAWING NAME

ARCHITECTURE SECTIONS I-I & J-J

REV

1

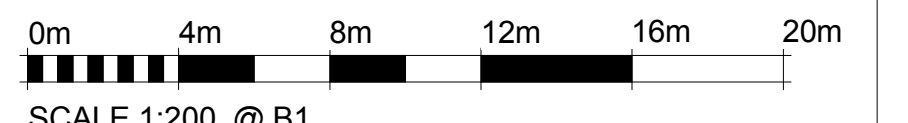SCALE 1:200 @ B1
PROJECT NUMBER
GHR-MW-DWG-AR-

ISSUE DATE

26/5/19