
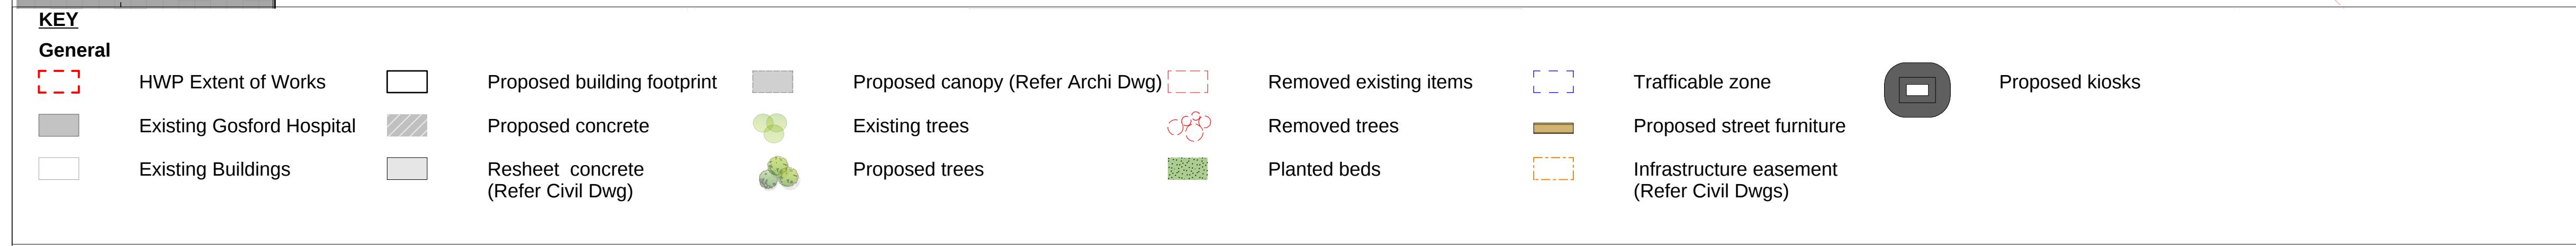


ENTRY

"Level 6 Plaza is the main pedestrian axis from Showground Road to Gosford Hospital, generous covered circulation space, as well as providing seating and meeting areas".

[illegible]

A photograph of a modern building with a large glass facade, partially obscured by trees and landscaping. A person in a red shirt and blue shorts is walking on a paved path in the foreground.

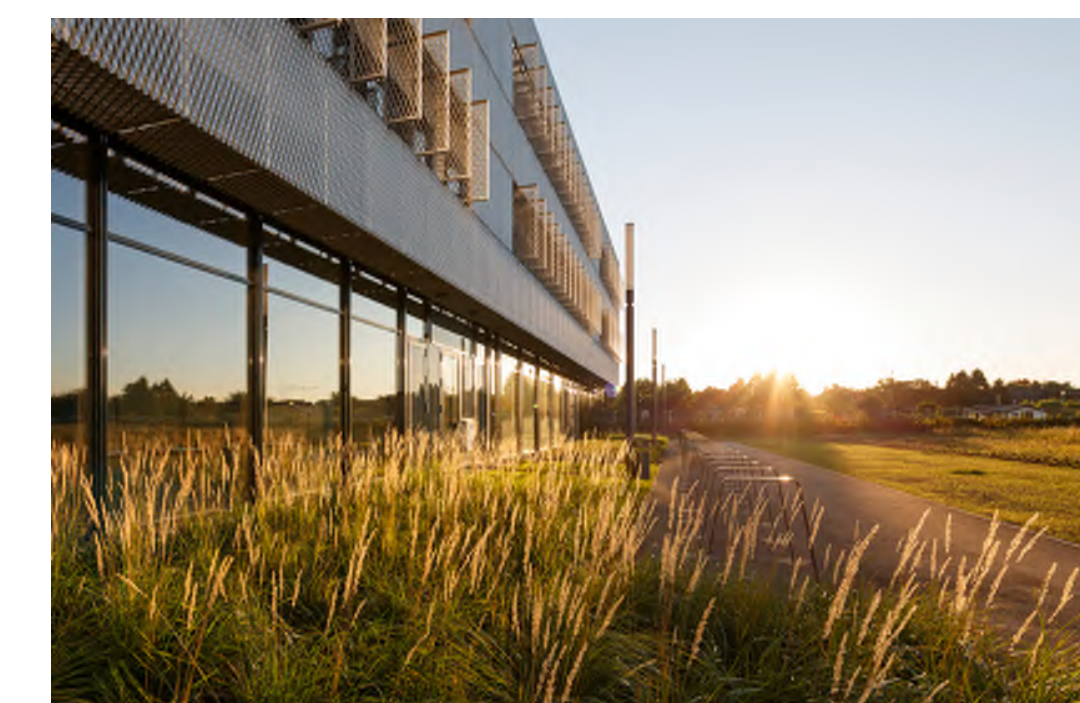

"Holden Street is a major pedestrian spine that enables emergency access. The garden beds reflect the residential setting while also utilizing therapeutic plants."

The rows of trees on either side of Holden Street seek to provide an avenue to mitigate the scale of the surrounding buildings. The trees in the area are small to medium trees that are influenced by the surrounding trees".