



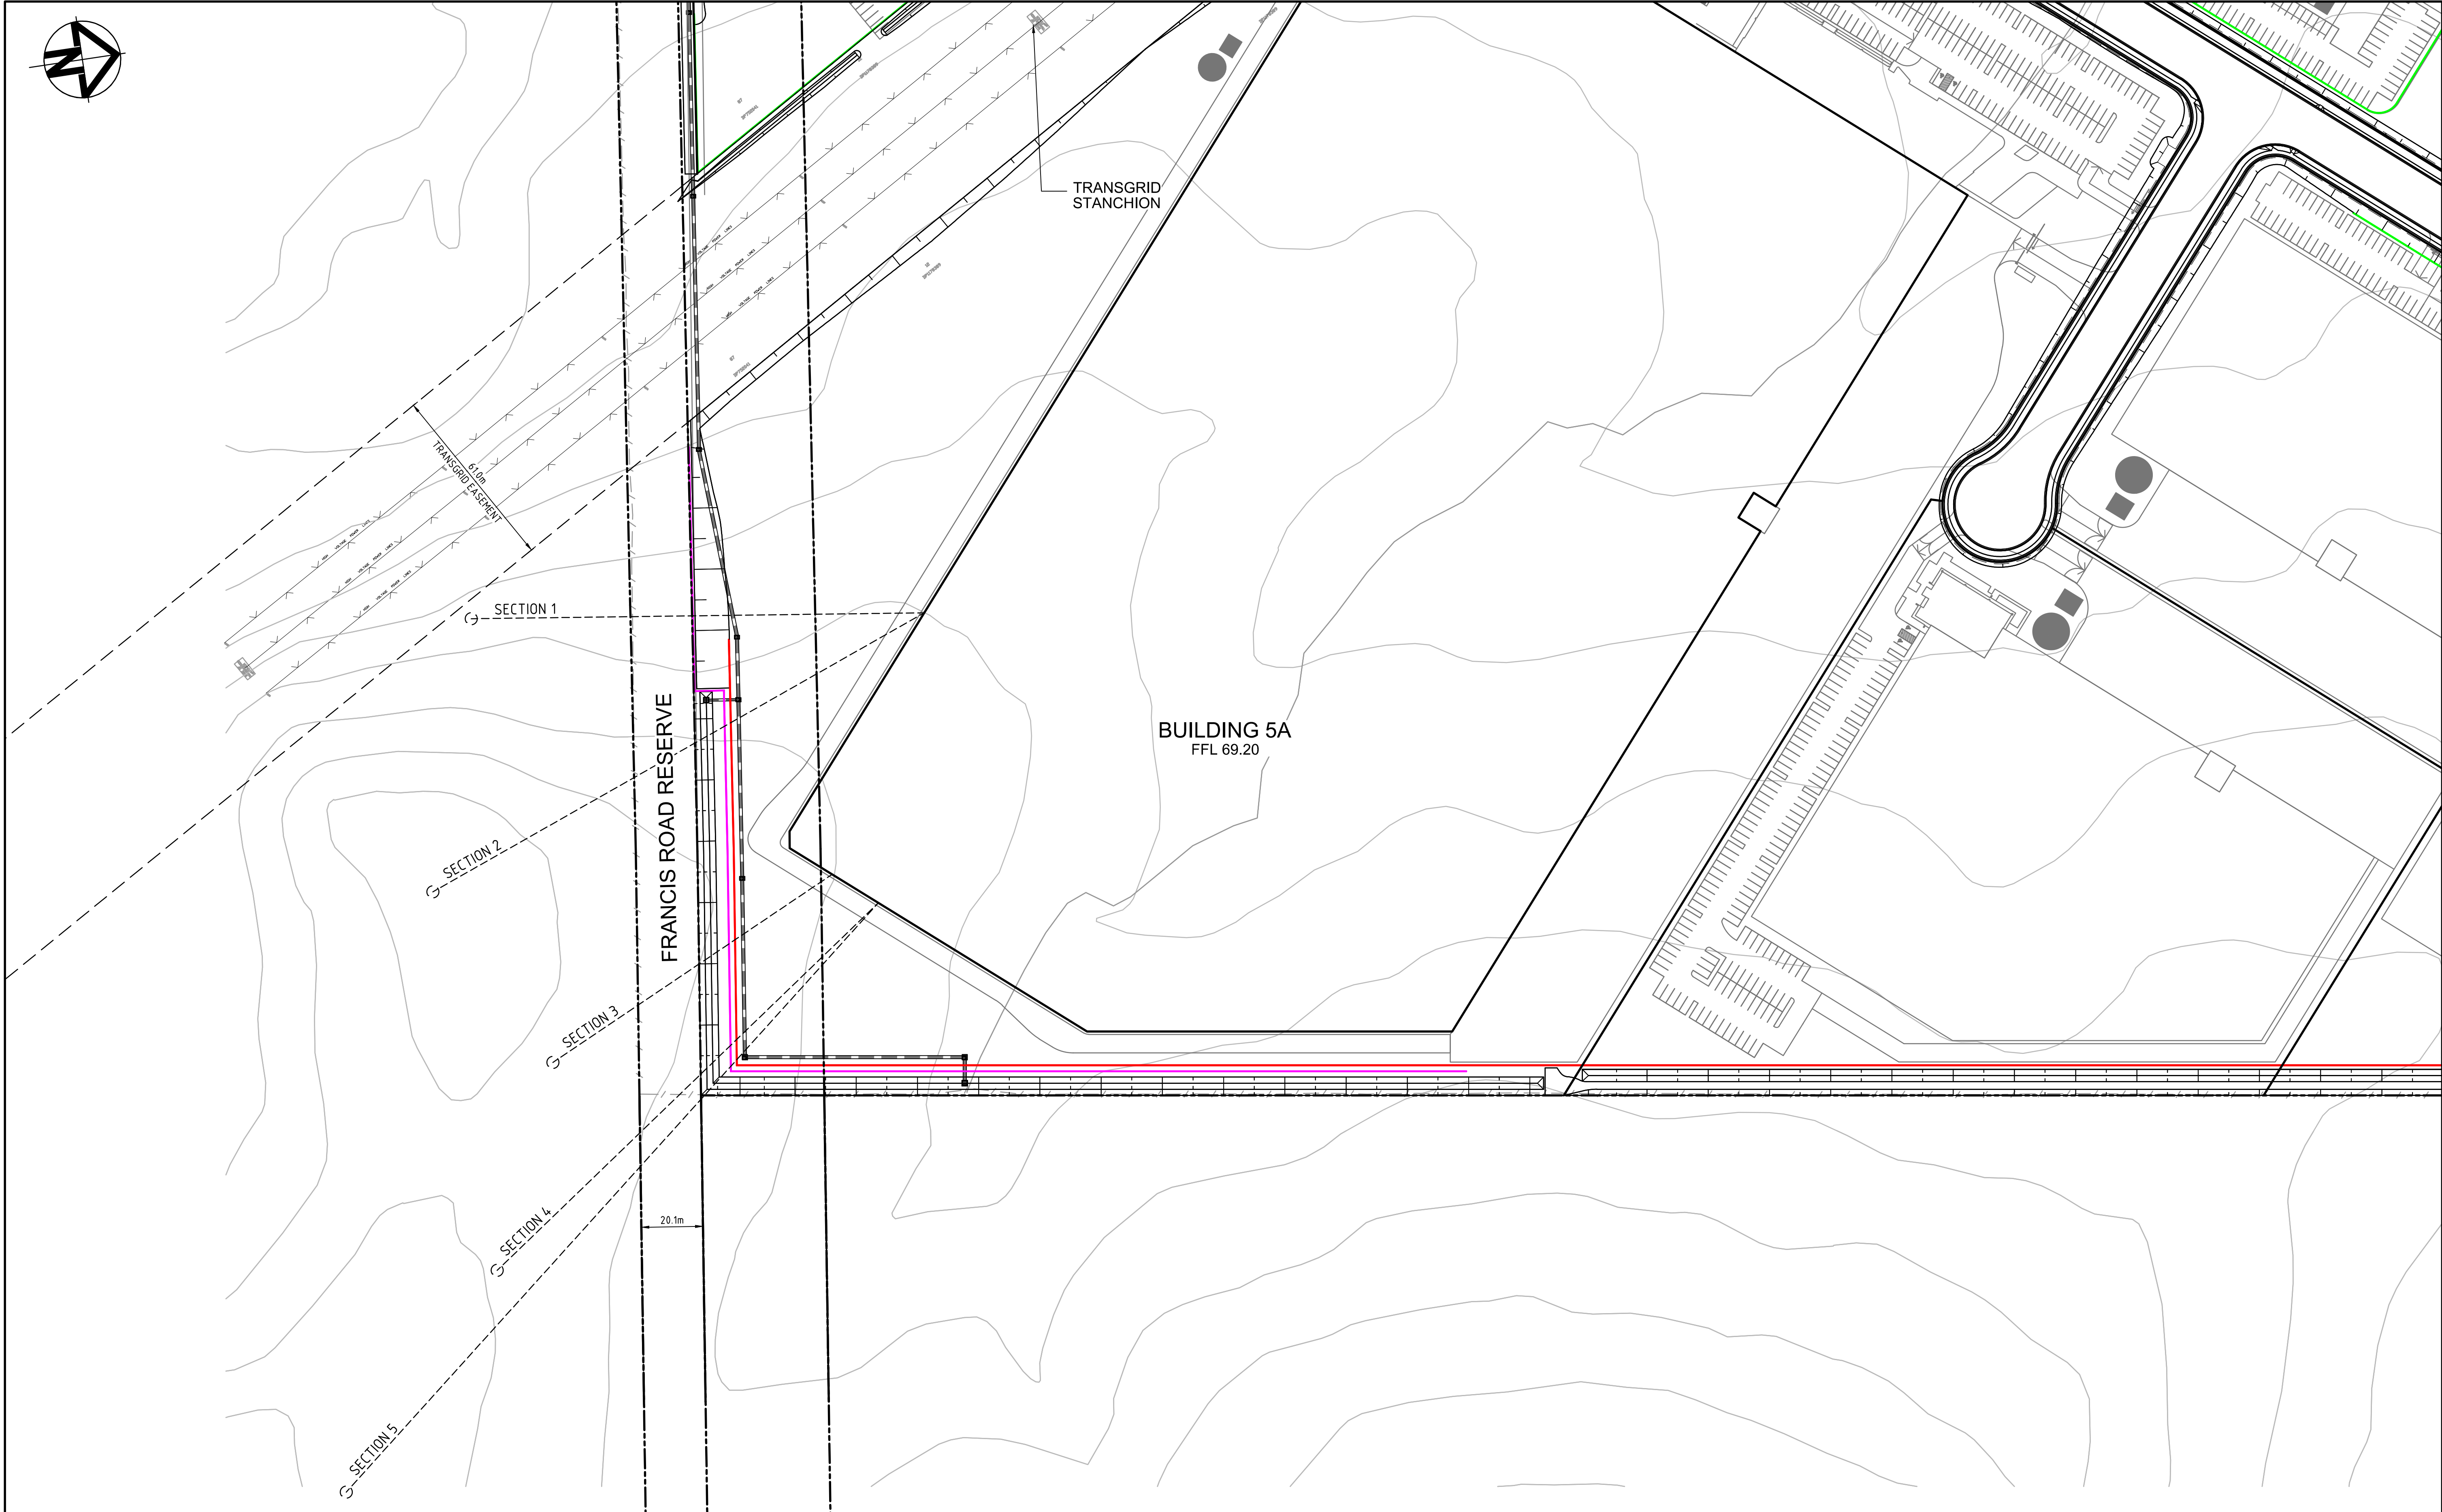

P1	ISSUED FOR INFORMATION	23-08-16
Issue	Description	Date

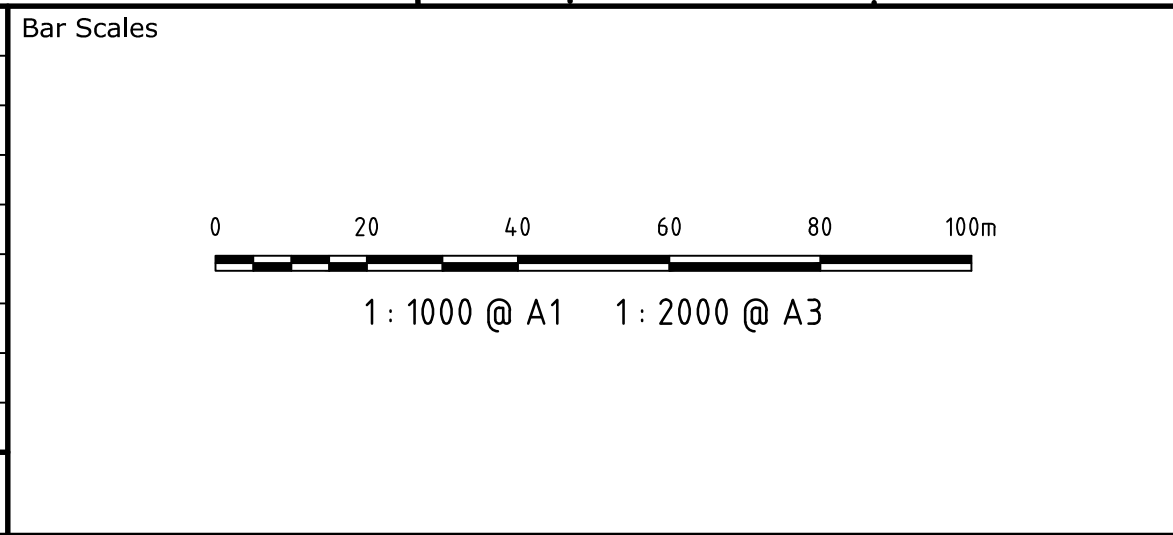

THIS DRAWING CANNOT BE
COPIED OR REPRODUCED IN
ANY FORM OR USED FOR ANY
OTHER PURPOSE OTHER THAN
THAT ORIGINALLY INTENDED
WITHOUT THE WRITTEN
PERMISSION OF AT&L

Client



Scales	1 : 1000	Drawn	TS
		Designed	JB
Grid	MGA	Checked	AMc
Height Datum	AHD	Approved	


Project	OAKDALE SOUTH
Title	SSDA LAYOUT SOUTHERN BOUNDARY PLAN

Civil Engineers and Project Managers




Level 7, 153 Walker Street
North Sydney NSW 2060
ABN 96 130 882 405
Tel: 02 9439 1777
Fax: 02 9923 1055
www.atl.net.au
info@atl.net.au

Status	FOR INFORMATION NOT TO BE USED FOR CONSTRUCTION	A1
Drawing No.	SKC234	Issue
Project No.	14-193	P1

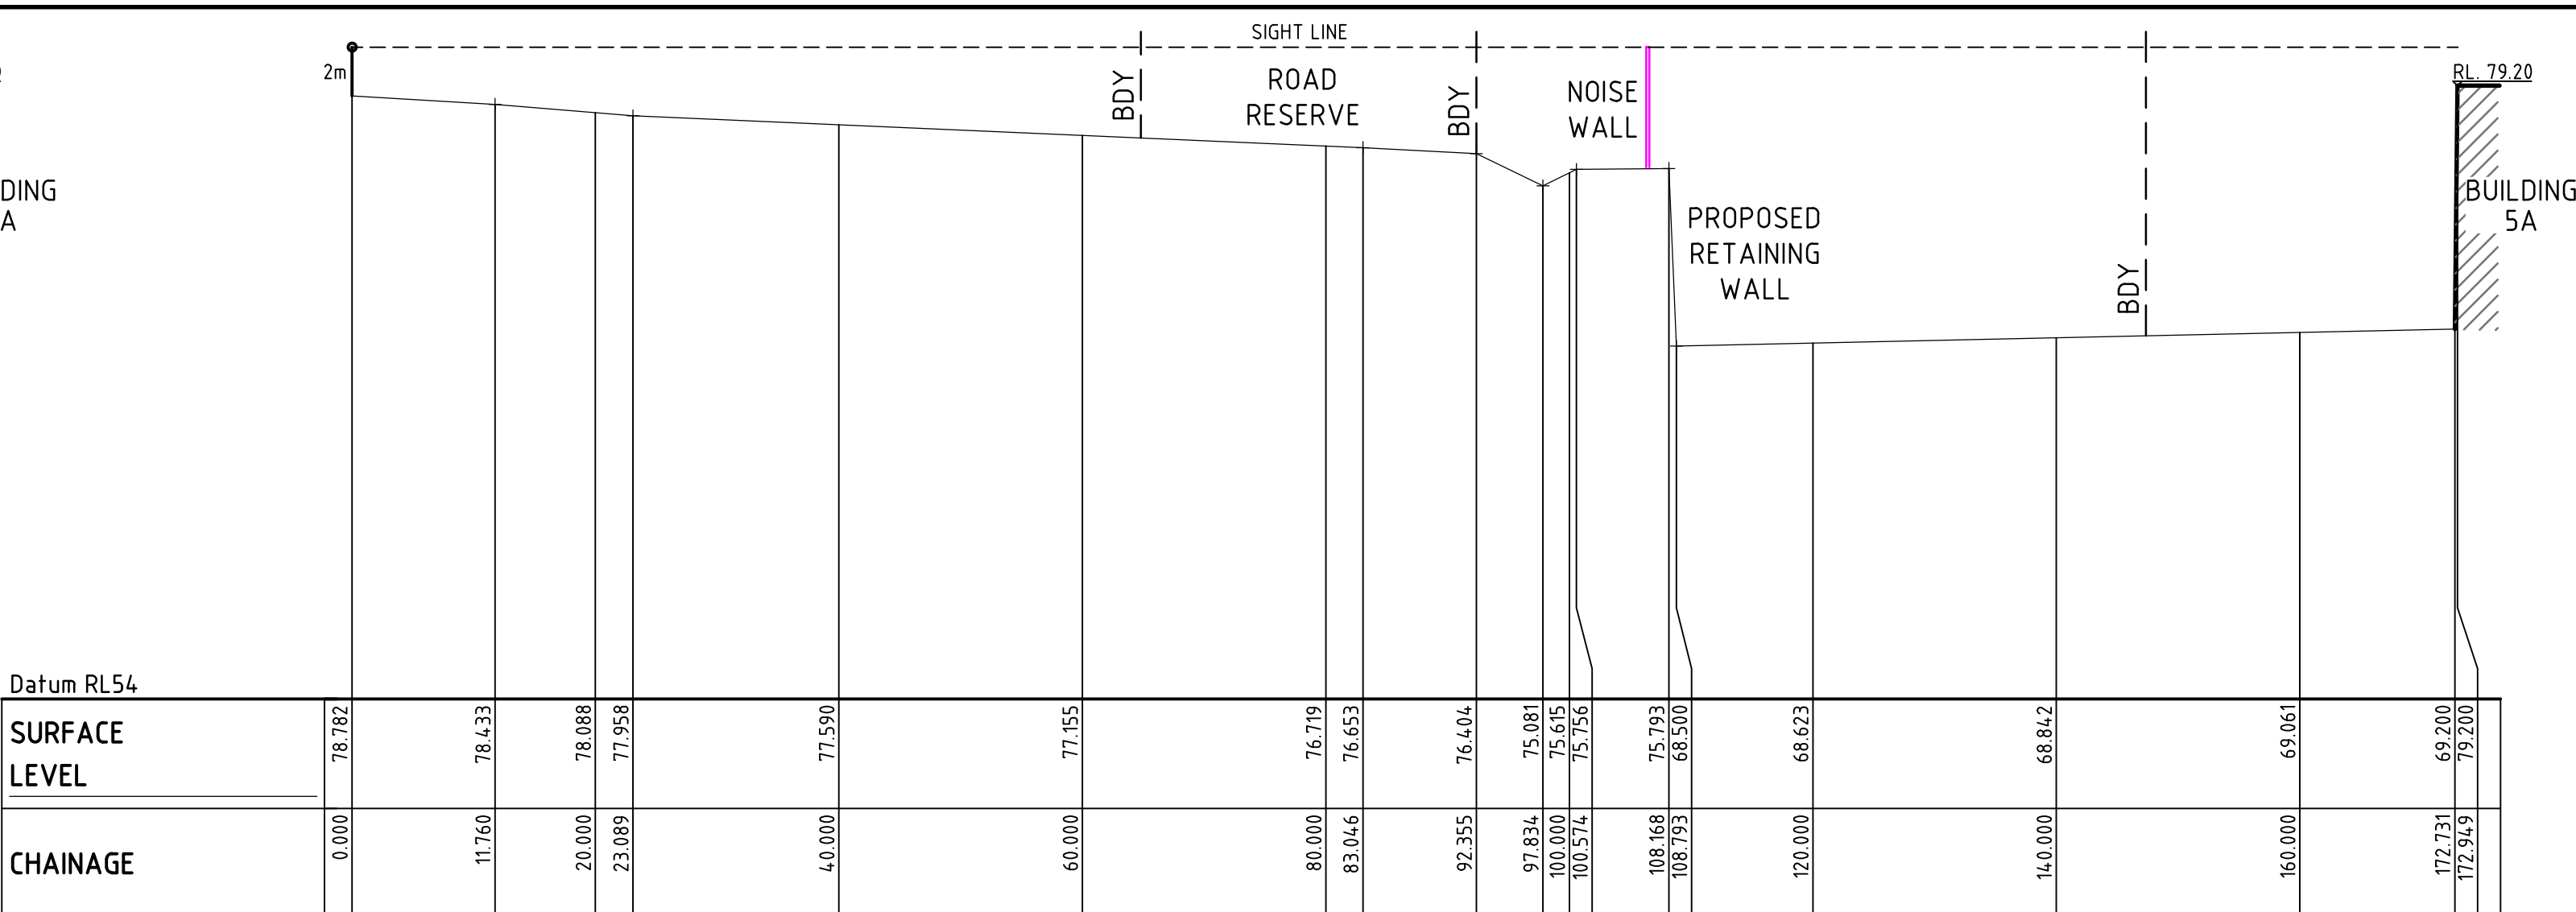

SECTION 4

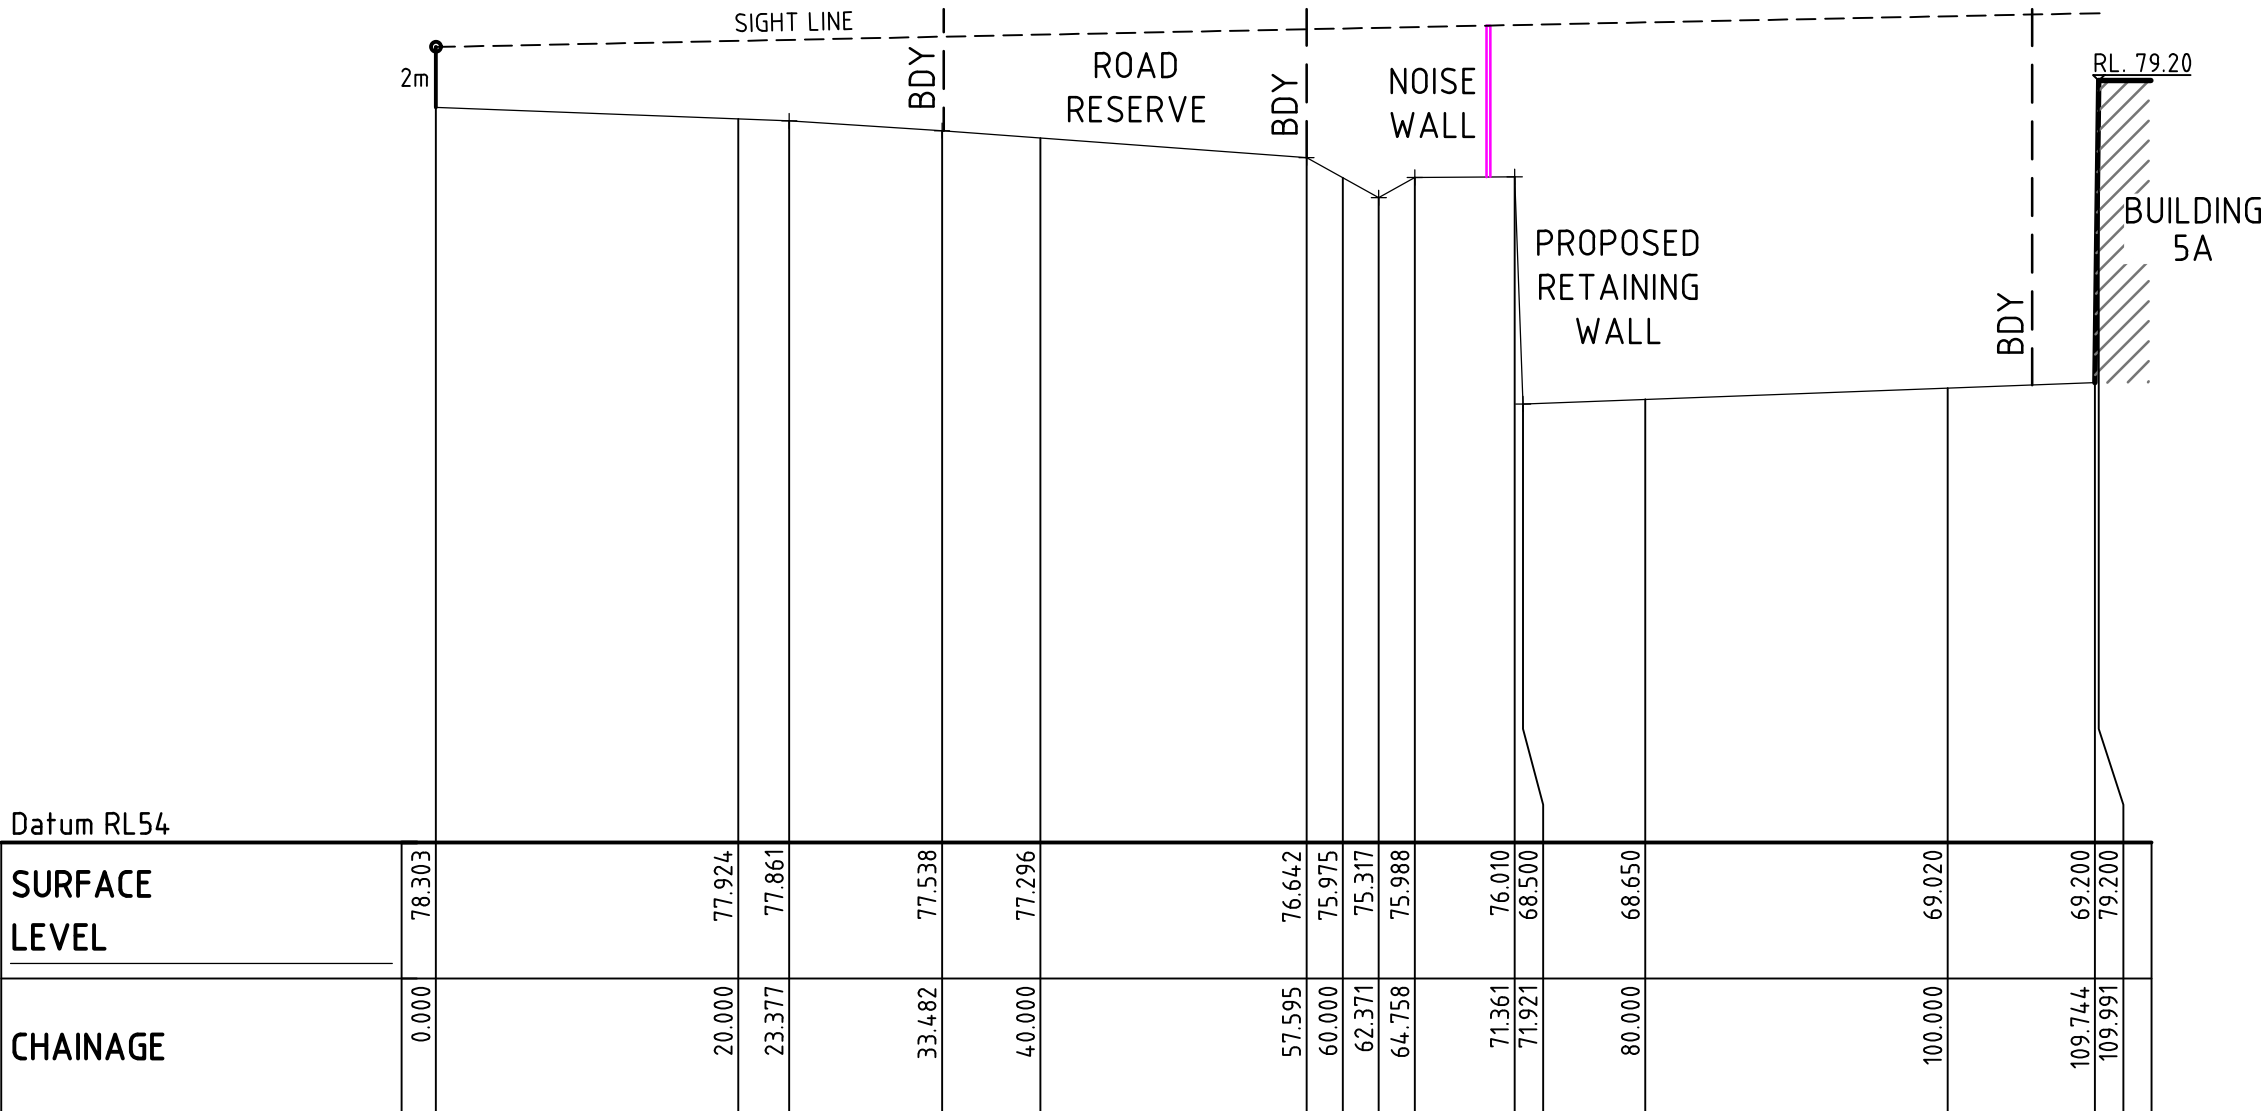

SECTION 3




Civil Engineers and Project Managers




Level 7, 153 Walker Street
North Sydney NSW 2060
ABN 96 130 882 405
Tel: 02 9439 1777
Fax: 02 9923 1055
www.atl.net.au
info@atl.net.au

Status FOR INFORMATION NOT TO BE USED FOR CONSTRUCTION	A1
Drawing No. SKC235	Project No. 14-193
	Issue P1

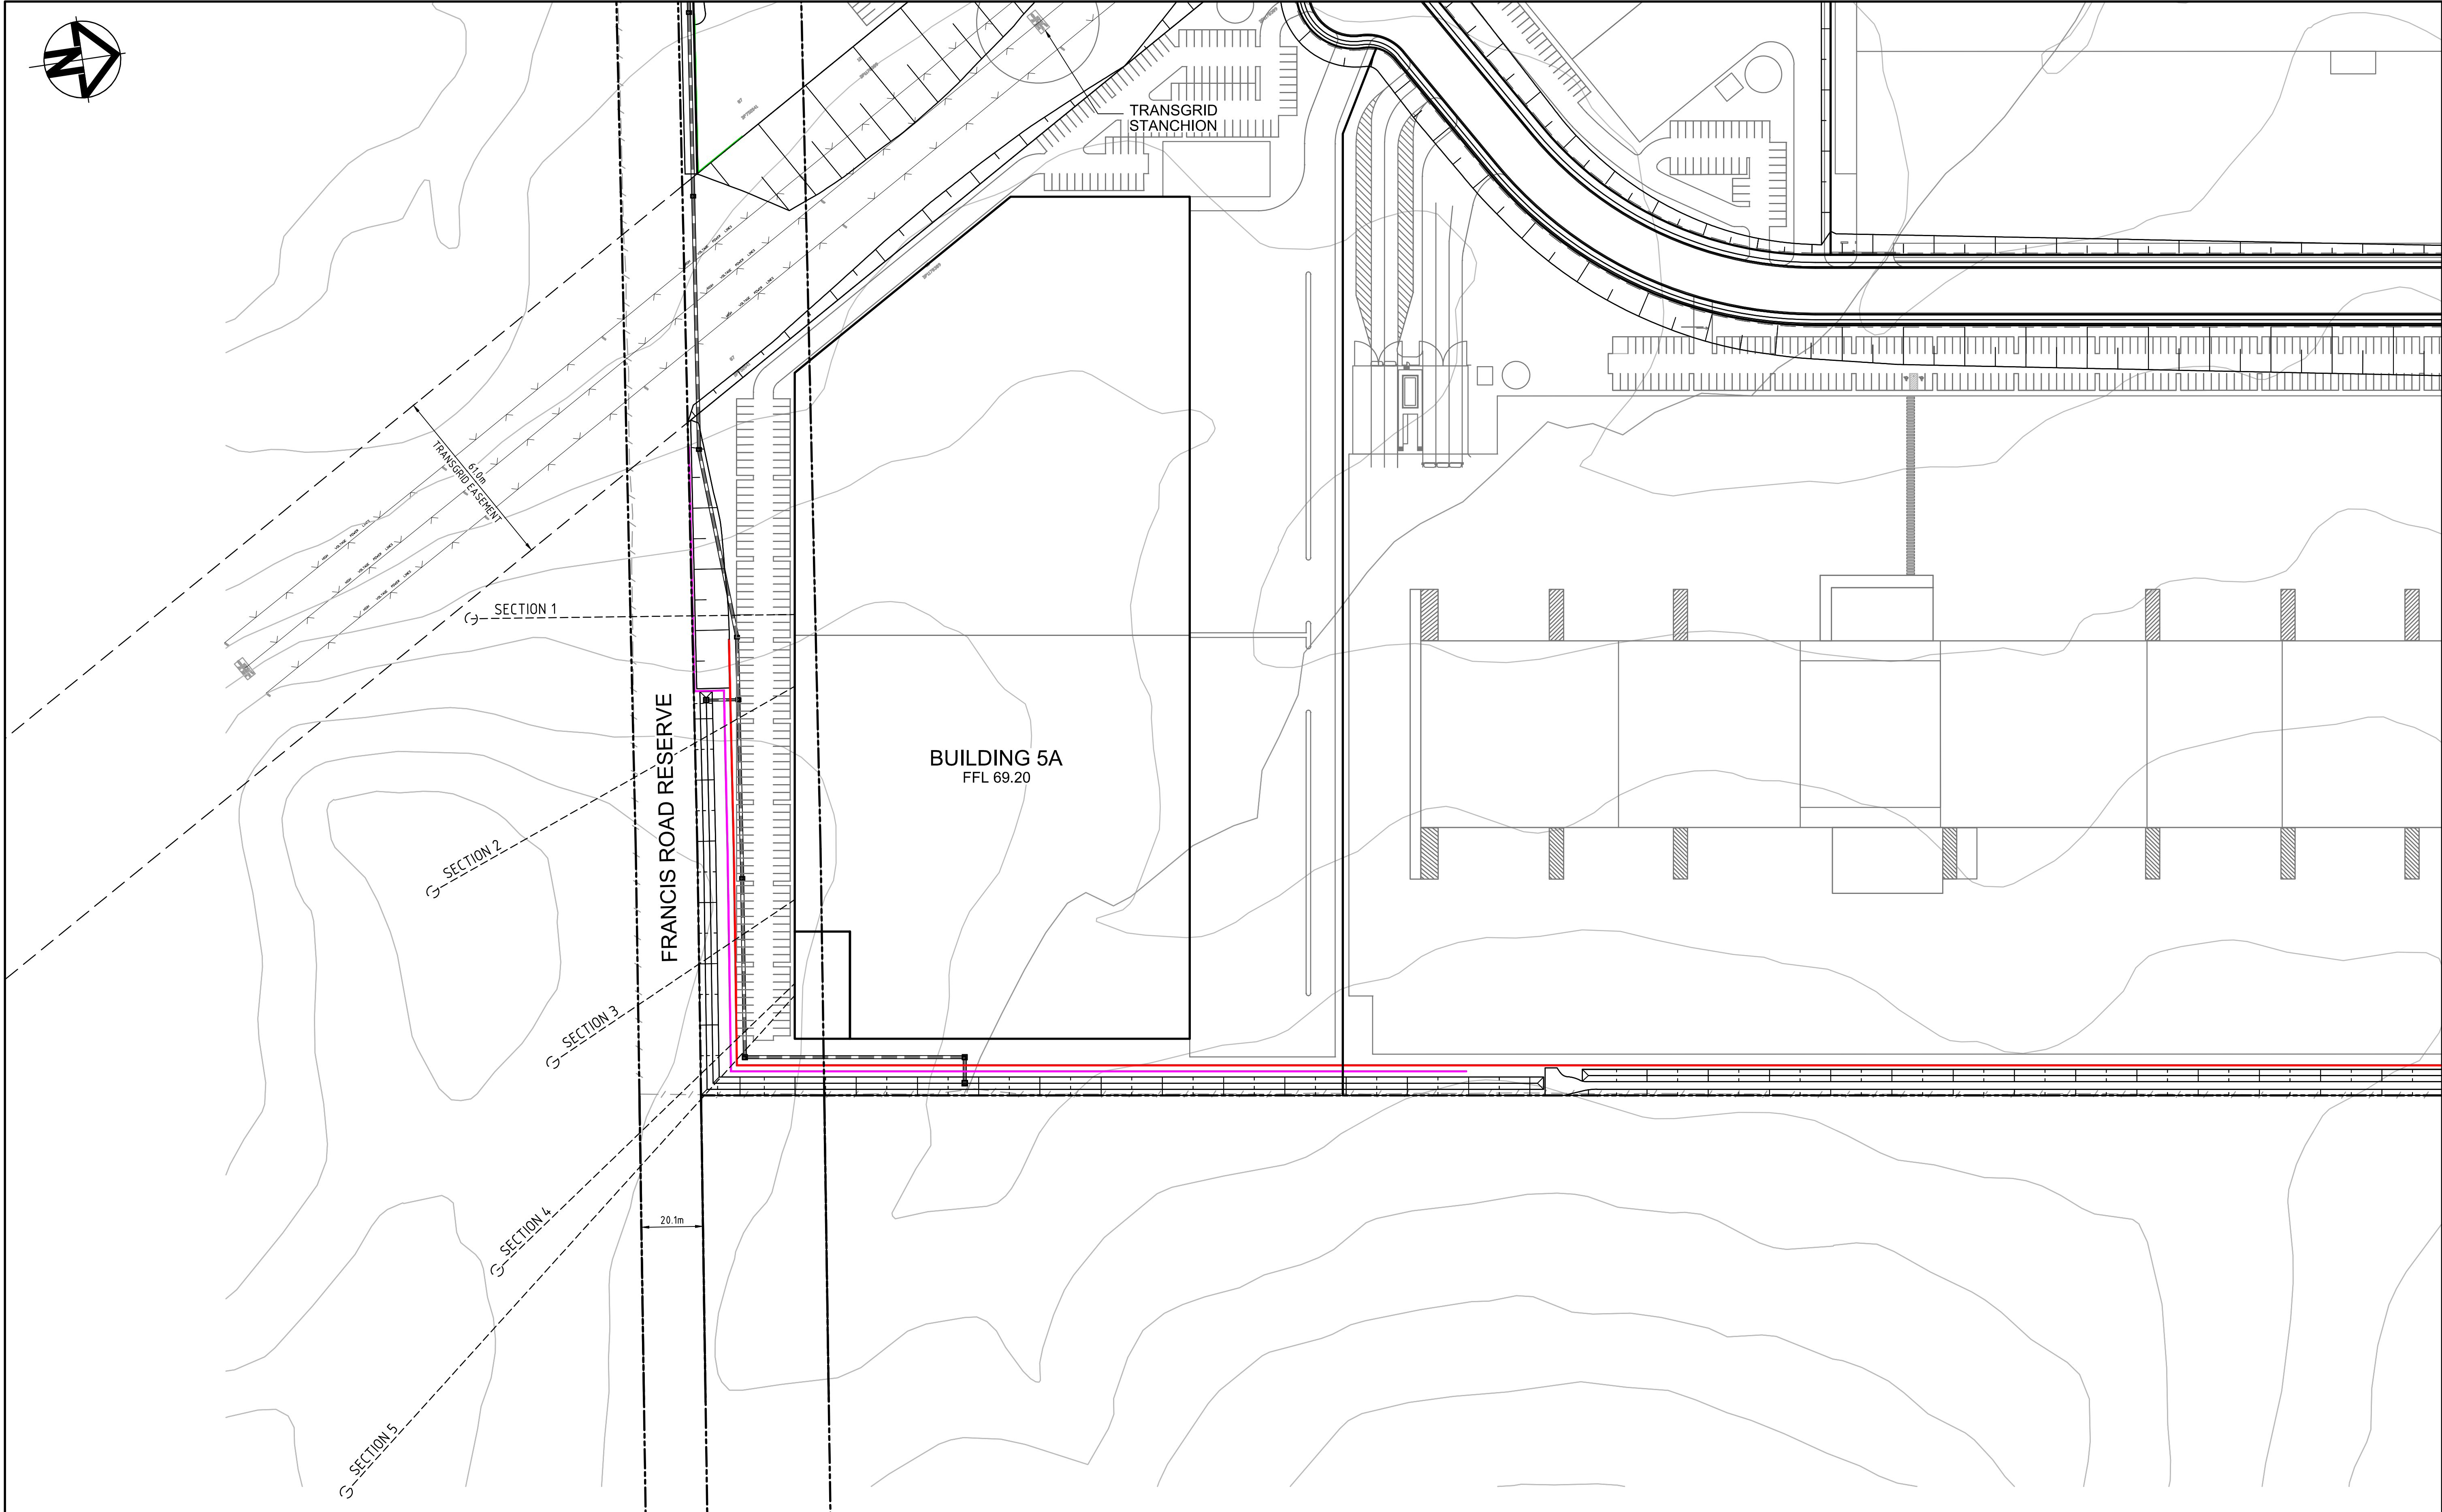

P1	ISSUED FOR INFORMATION	23-08-16
Issue	Description	Date

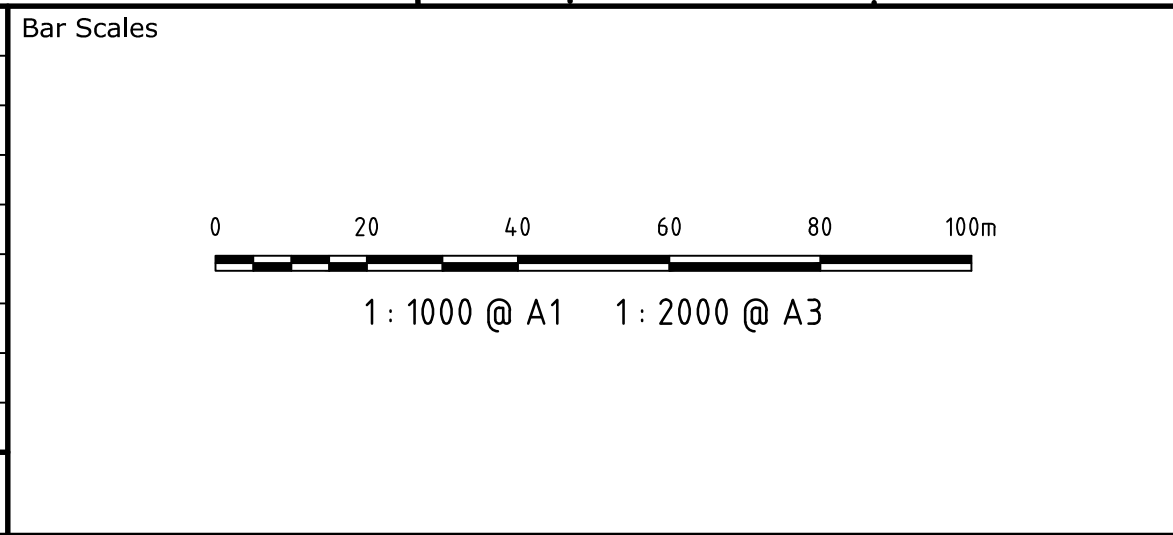




THIS DRAWING CANNOT BE
COPIED OR REPRODUCED IN
ANY FORM OR USED FOR ANY
OTHER PURPOSE OTHER THAN
THAT ORIGINALLY INTENDED
WITHOUT THE WRITTEN
PERMISSION OF AT&L



Scales	1 : 1000	Drawn	TS
		Designed	JB
Grid	MGA	Checked	AMc
Height Datum	AHD	Approved	

Project	OAKDALE SOUTH
Title	S96 LAYOUT SOUTHERN BOUNDARY PLAN

Civil Engineers and Project Managers		
Level 7, 153 Walker Street North Sydney NSW 2060 ABN 96 130 882 405 Tel: 02 9439 1777 Fax: 02 9923 1055 www.atl.net.au info@atl.net.au		
Status	FOR INFORMATION NOT TO BE USED FOR CONSTRUCTION	A1
Drawing No.	SKC236	Issue
Project No.	14-193	P1

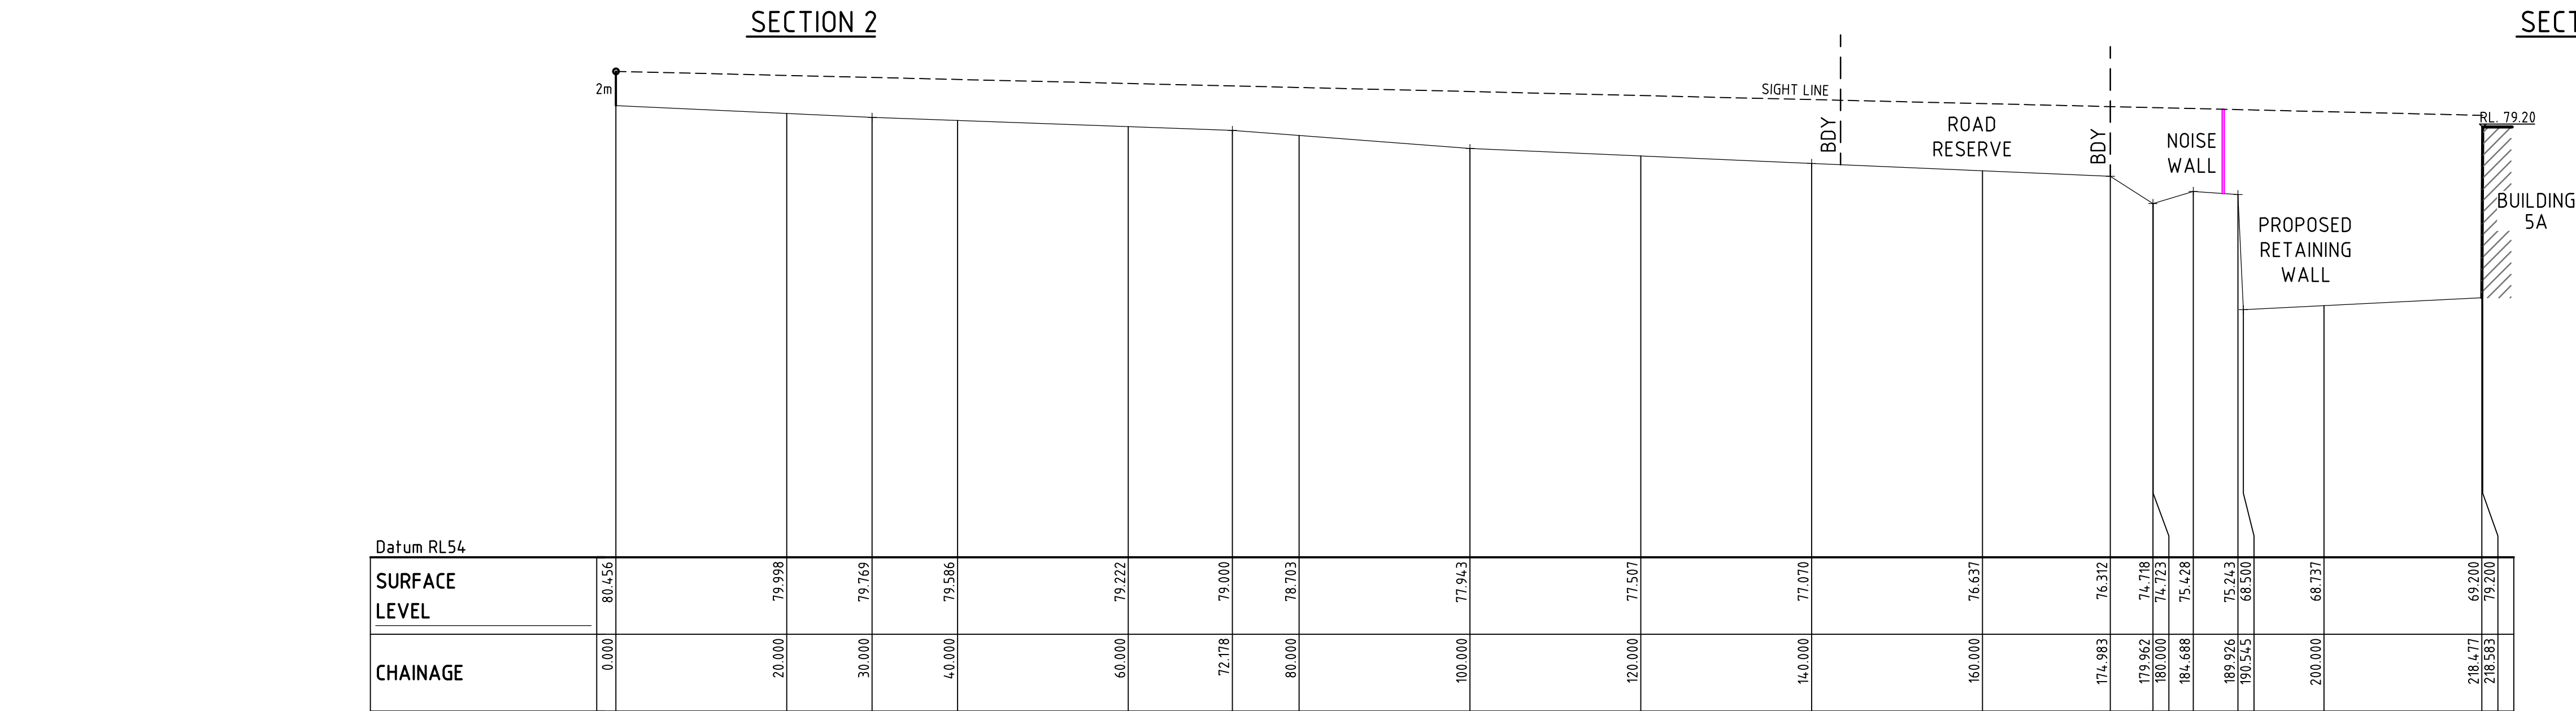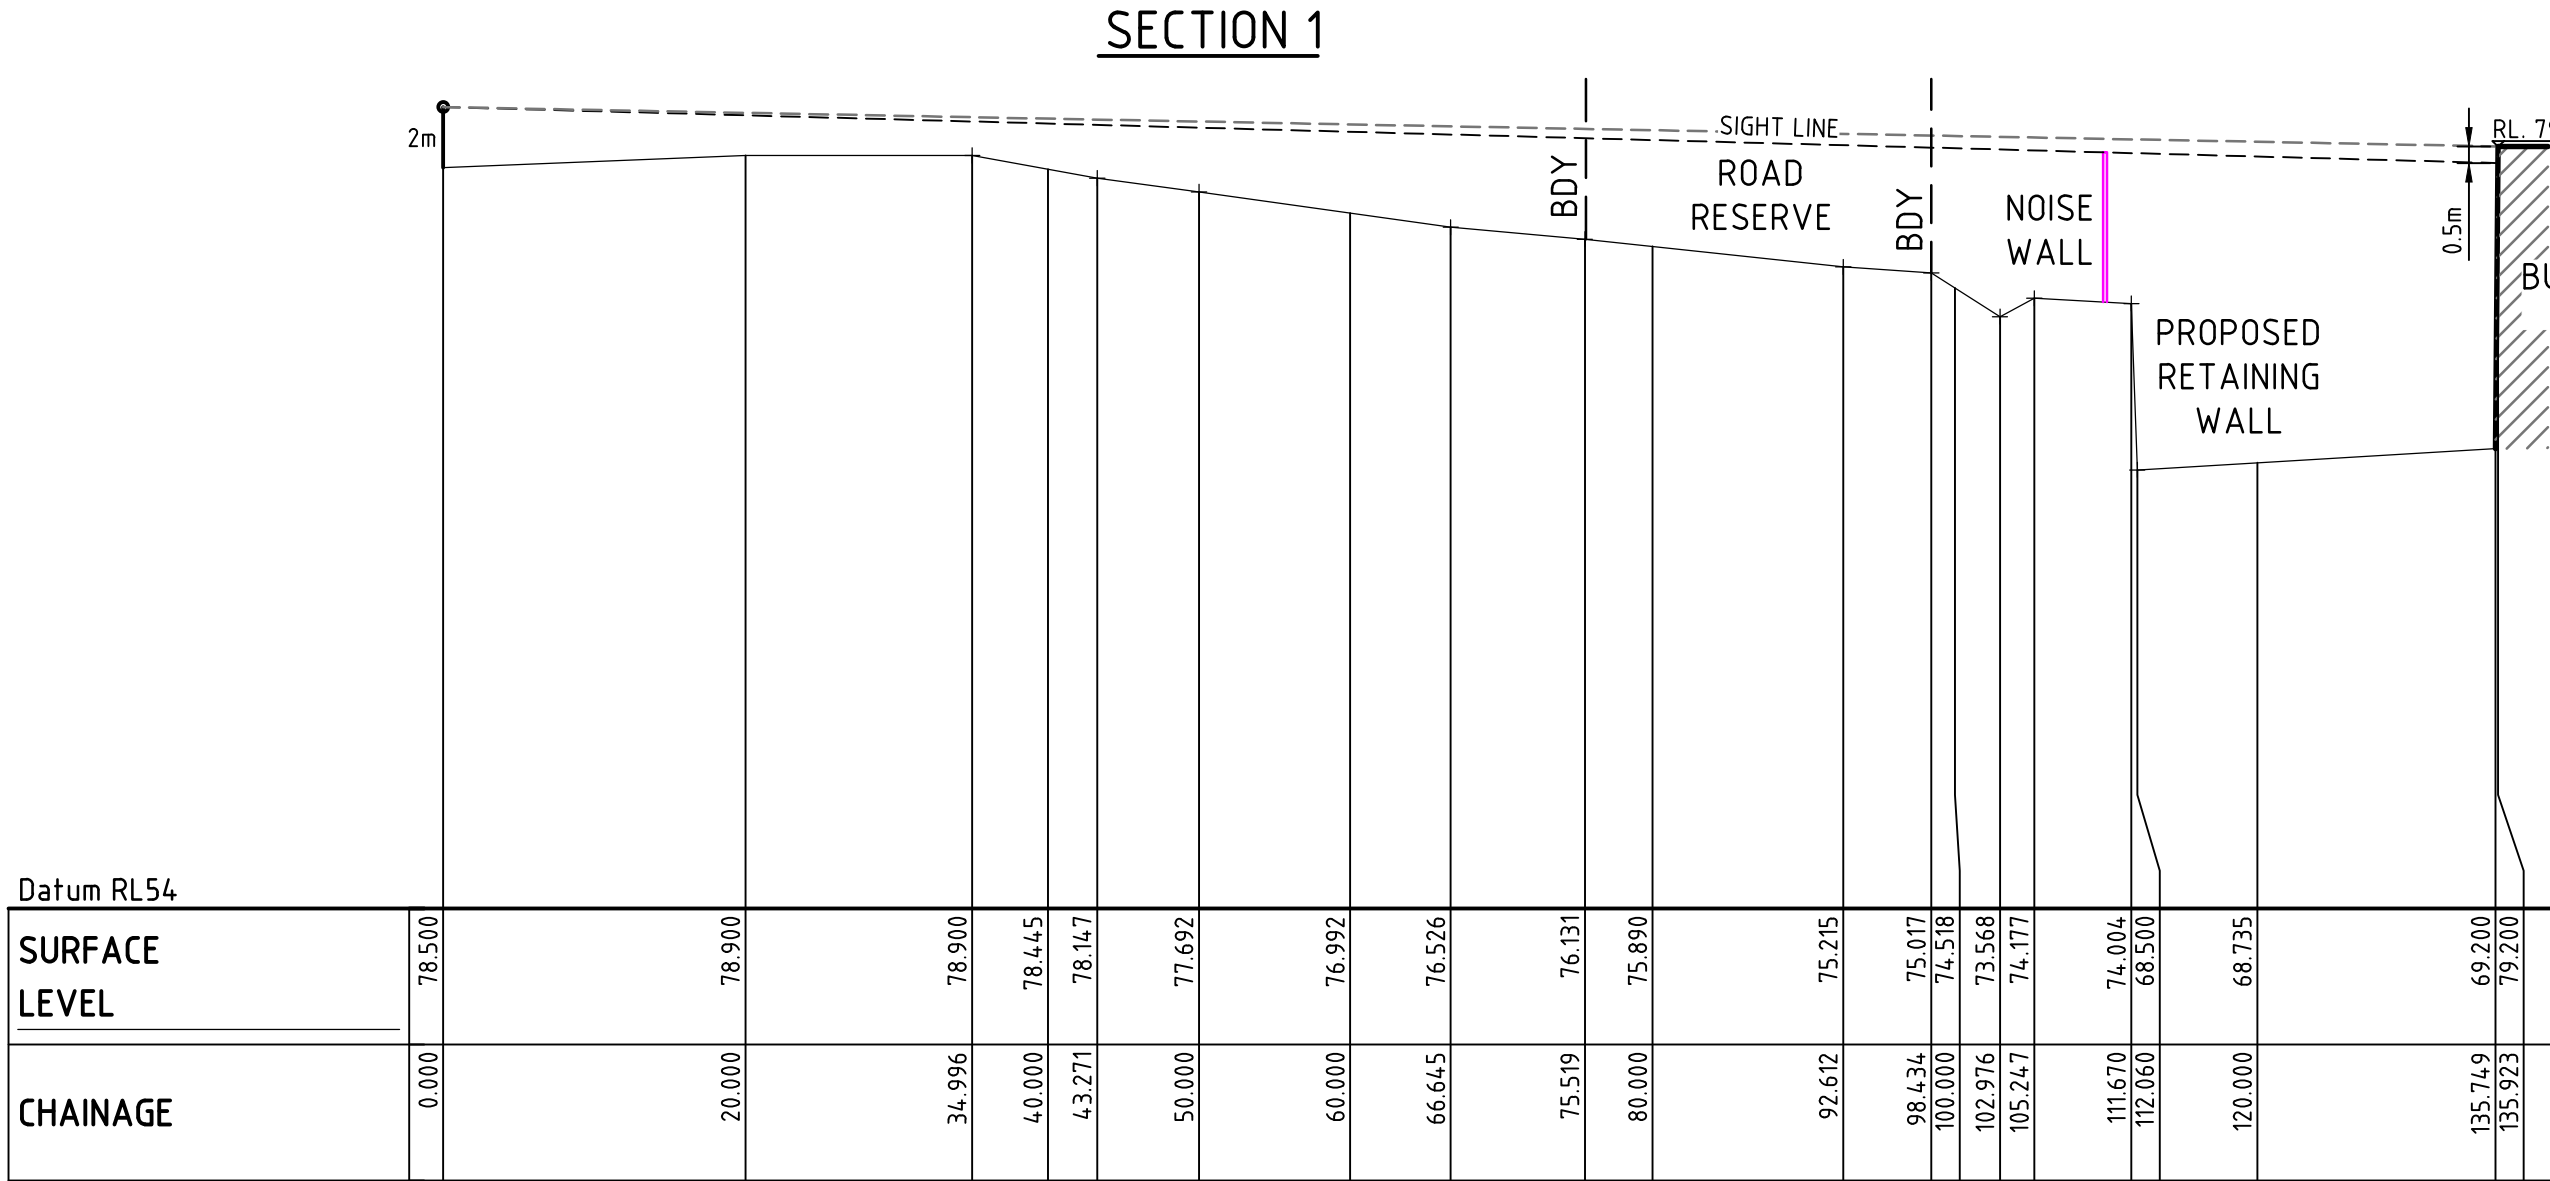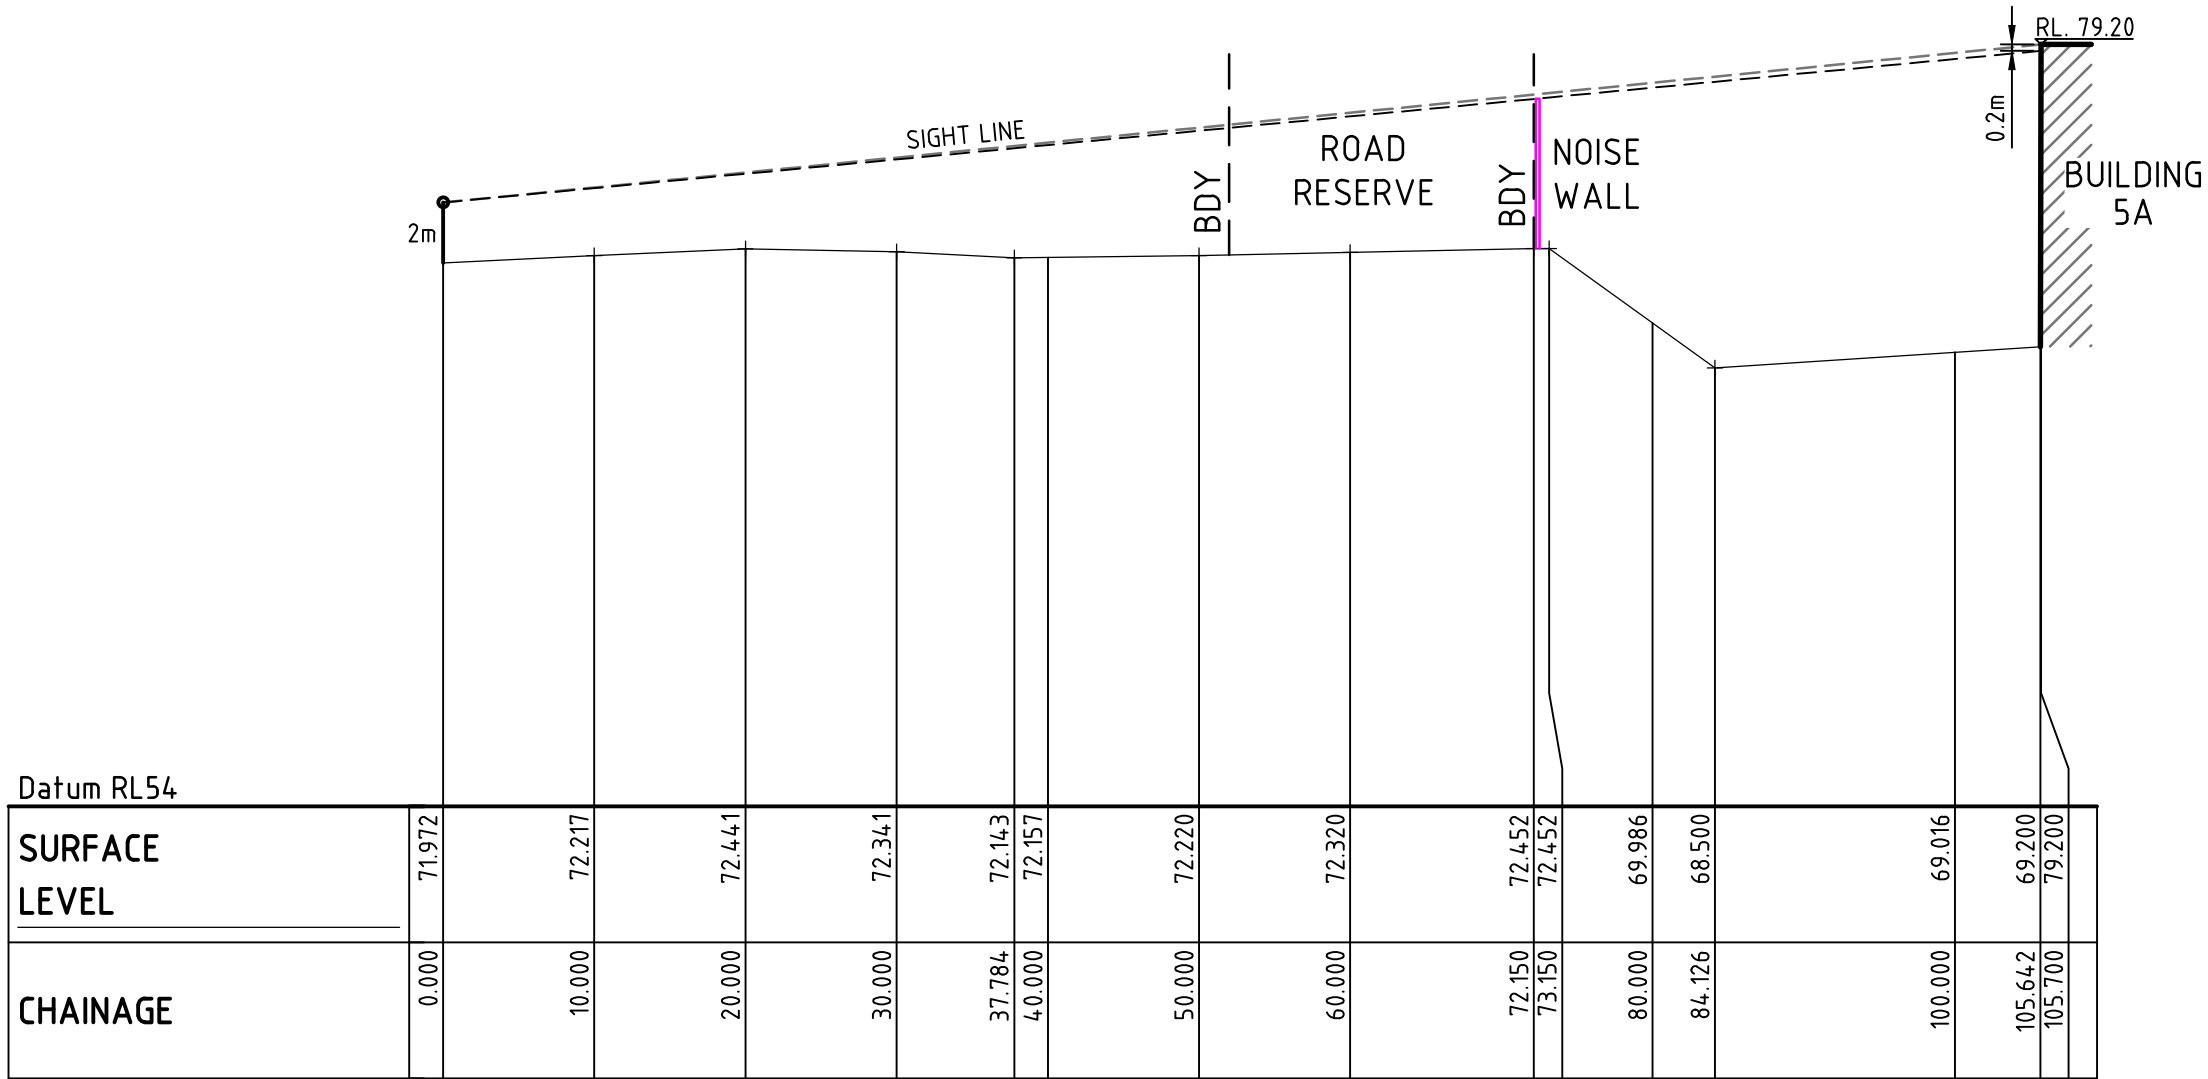

NOTE:
LEVELS ARE SUBJECT TO FINAL SURVEY AND DESIGN

		Bar Scales		THIS DRAWING CANNOT BE COPIED OR REPRODUCED IN ANY FORM OR USED FOR ANY OTHER PURPOSE OTHER THAN THAT ORIGINALLY INTENDED WITHOUT THE WRITTEN PERMISSION OF AT&L		Scales		Drawn		Project OAKDALE SOUTH	Civil Engineers and Project Managers  Level 7, 153 Walker Street North Sydney NSW 2060 ABN 96 130 882 405 Tel: 02 9439 1777 Fax: 02 9923 1055 www.atl.net.au info@atl.net.au						
						1 : 500 (HOR) 1 : 250 (VER)		Designed					TS				
						Grid MGA		Checked					AMc				
						Height Datum AHD		Approved									
P1 ISSUED FOR INFORMATION		23-08-16								Title S96 LAYOUT SOUTHERN BOUNDARY SECTIONS		Status FOR INFORMATION NOT TO BE USED FOR CONSTRUCTION		A1			
Issue		Description		Date								Drawing No. SKC237		Project No. 14-193		Issue P1	