

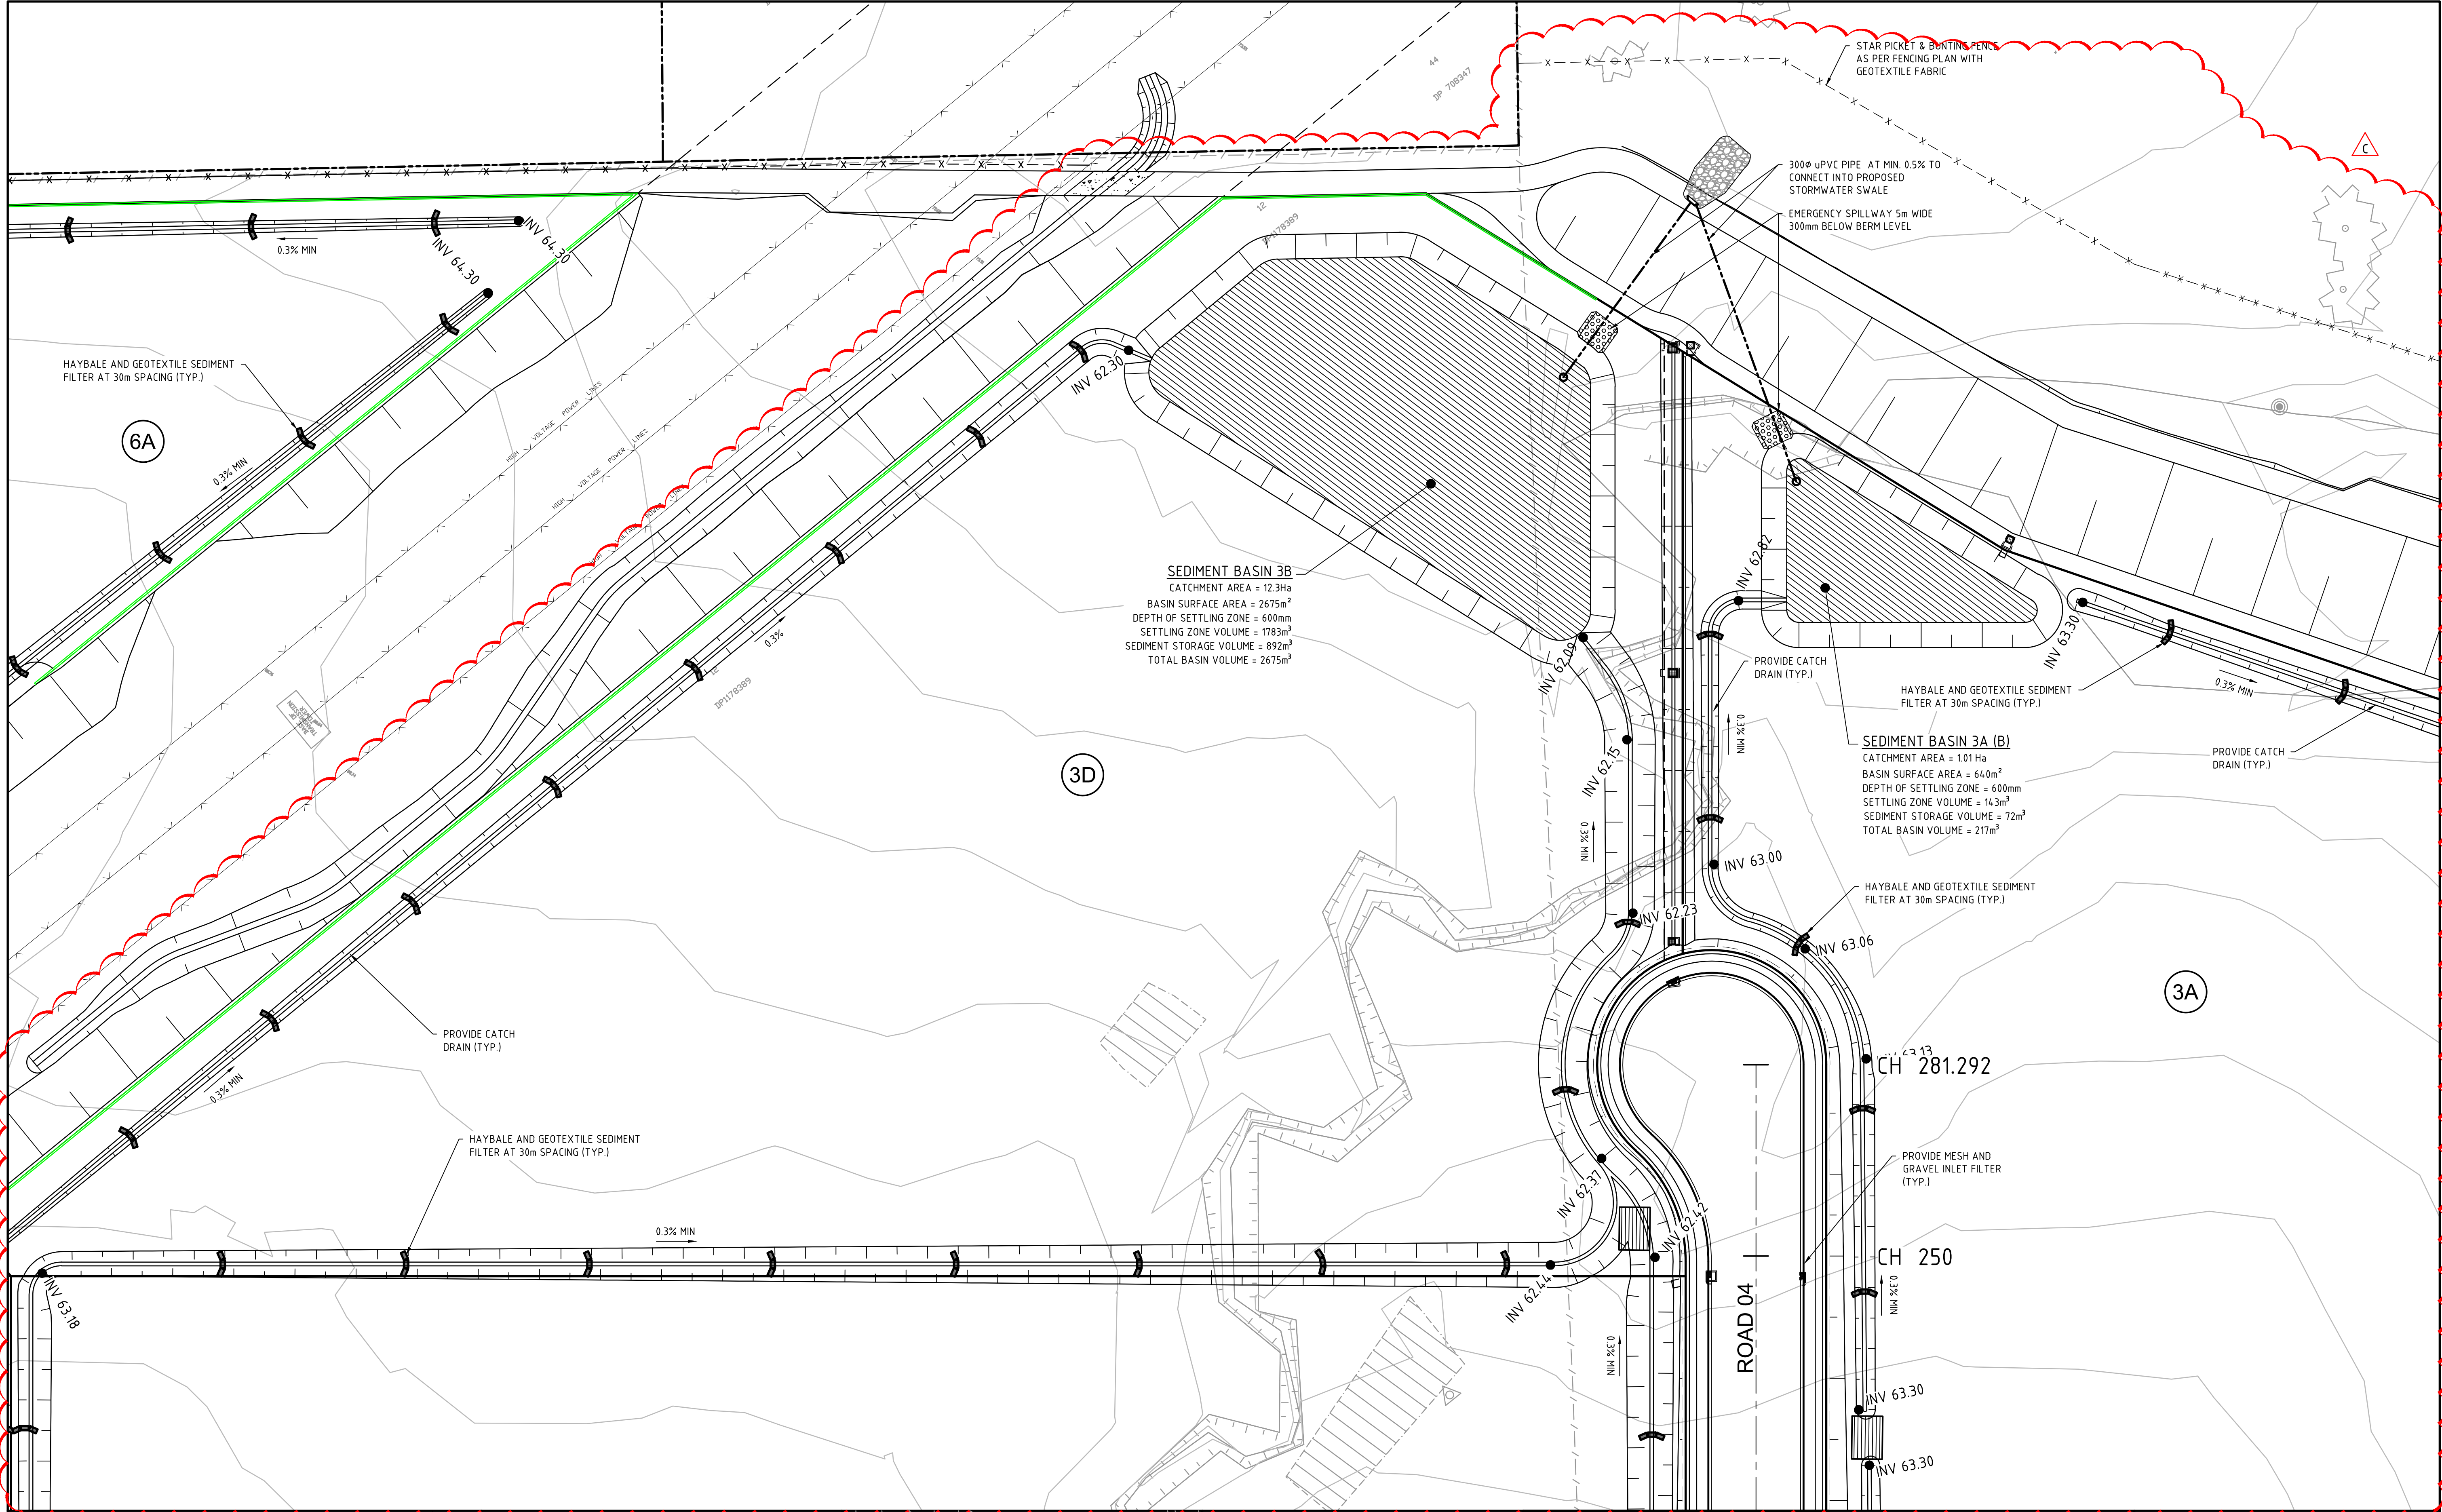


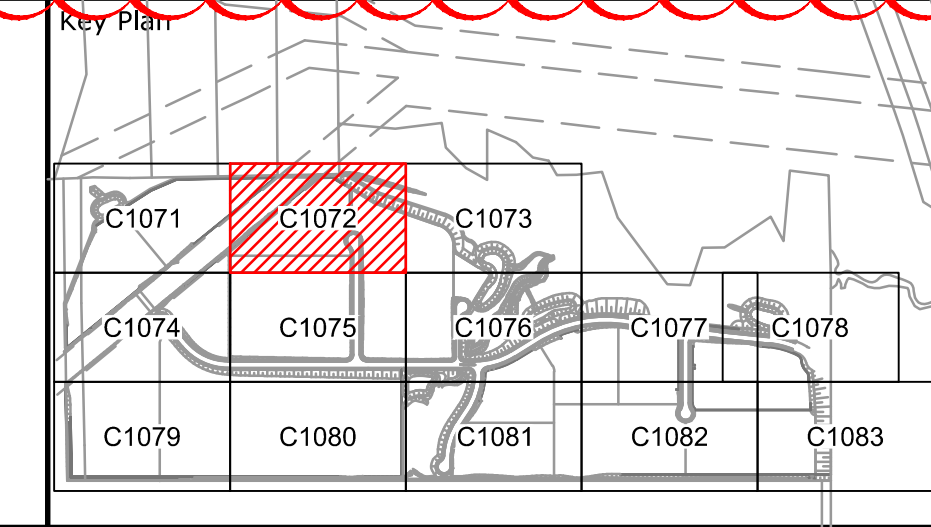

Issue	Description	Date
C	ISSUED FOR S96 APPLICATION	19-09-16
B	ISSUED FOR INFORMATION	15-07-16
A	ISSUED FOR SSD APPLICATION	03-09-15

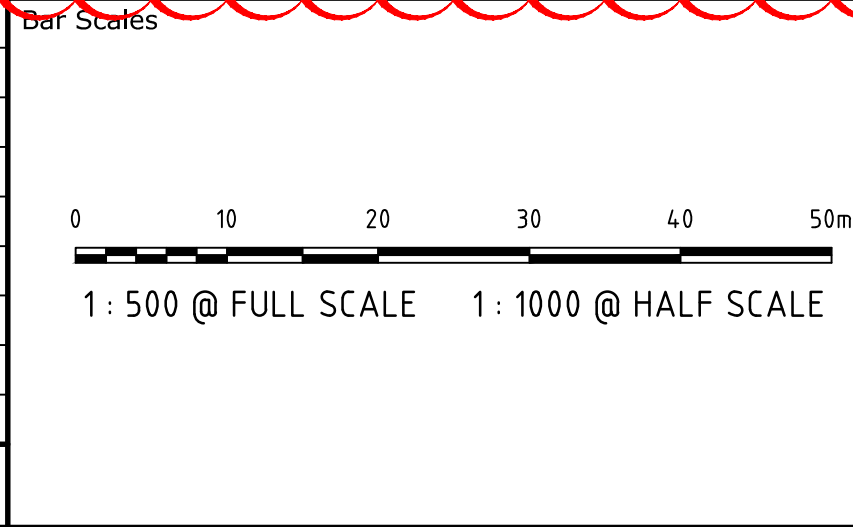


Scales	1 : 500	Drawn	JB
Grid	MGA	Designed	JB
Height Datum	AHD	Checked	AMc
		Approved	



THIS DRAWING CANNOT BE COPIED OR REPRODUCED IN ANY FORM OR USED FOR ANY OTHER PURPOSE OTHER THAN THAT ORIGINALLY INTENDED WITHOUT THE WRITTEN PERMISSION OF AT&I

Project	OAKDALE SOUTH ESTATE INDUSTRIAL DEVELOPMENT
Title	EROSION AND SEDIMENT CONTROL PLAN SHEET 2

Civil Engineers and Project Managers		
at&i		
Level 7, 153 Walker Street North Sydney NSW 2060 ABN 96 130 882 405 Tel: 02 9439 1777 Fax: 02 9923 1055 www.atl.net.au info@atl.net.au		
Status	FOR APPROVAL	A1
Drawing No.	Project No.	Issue
C1072	14-193	C

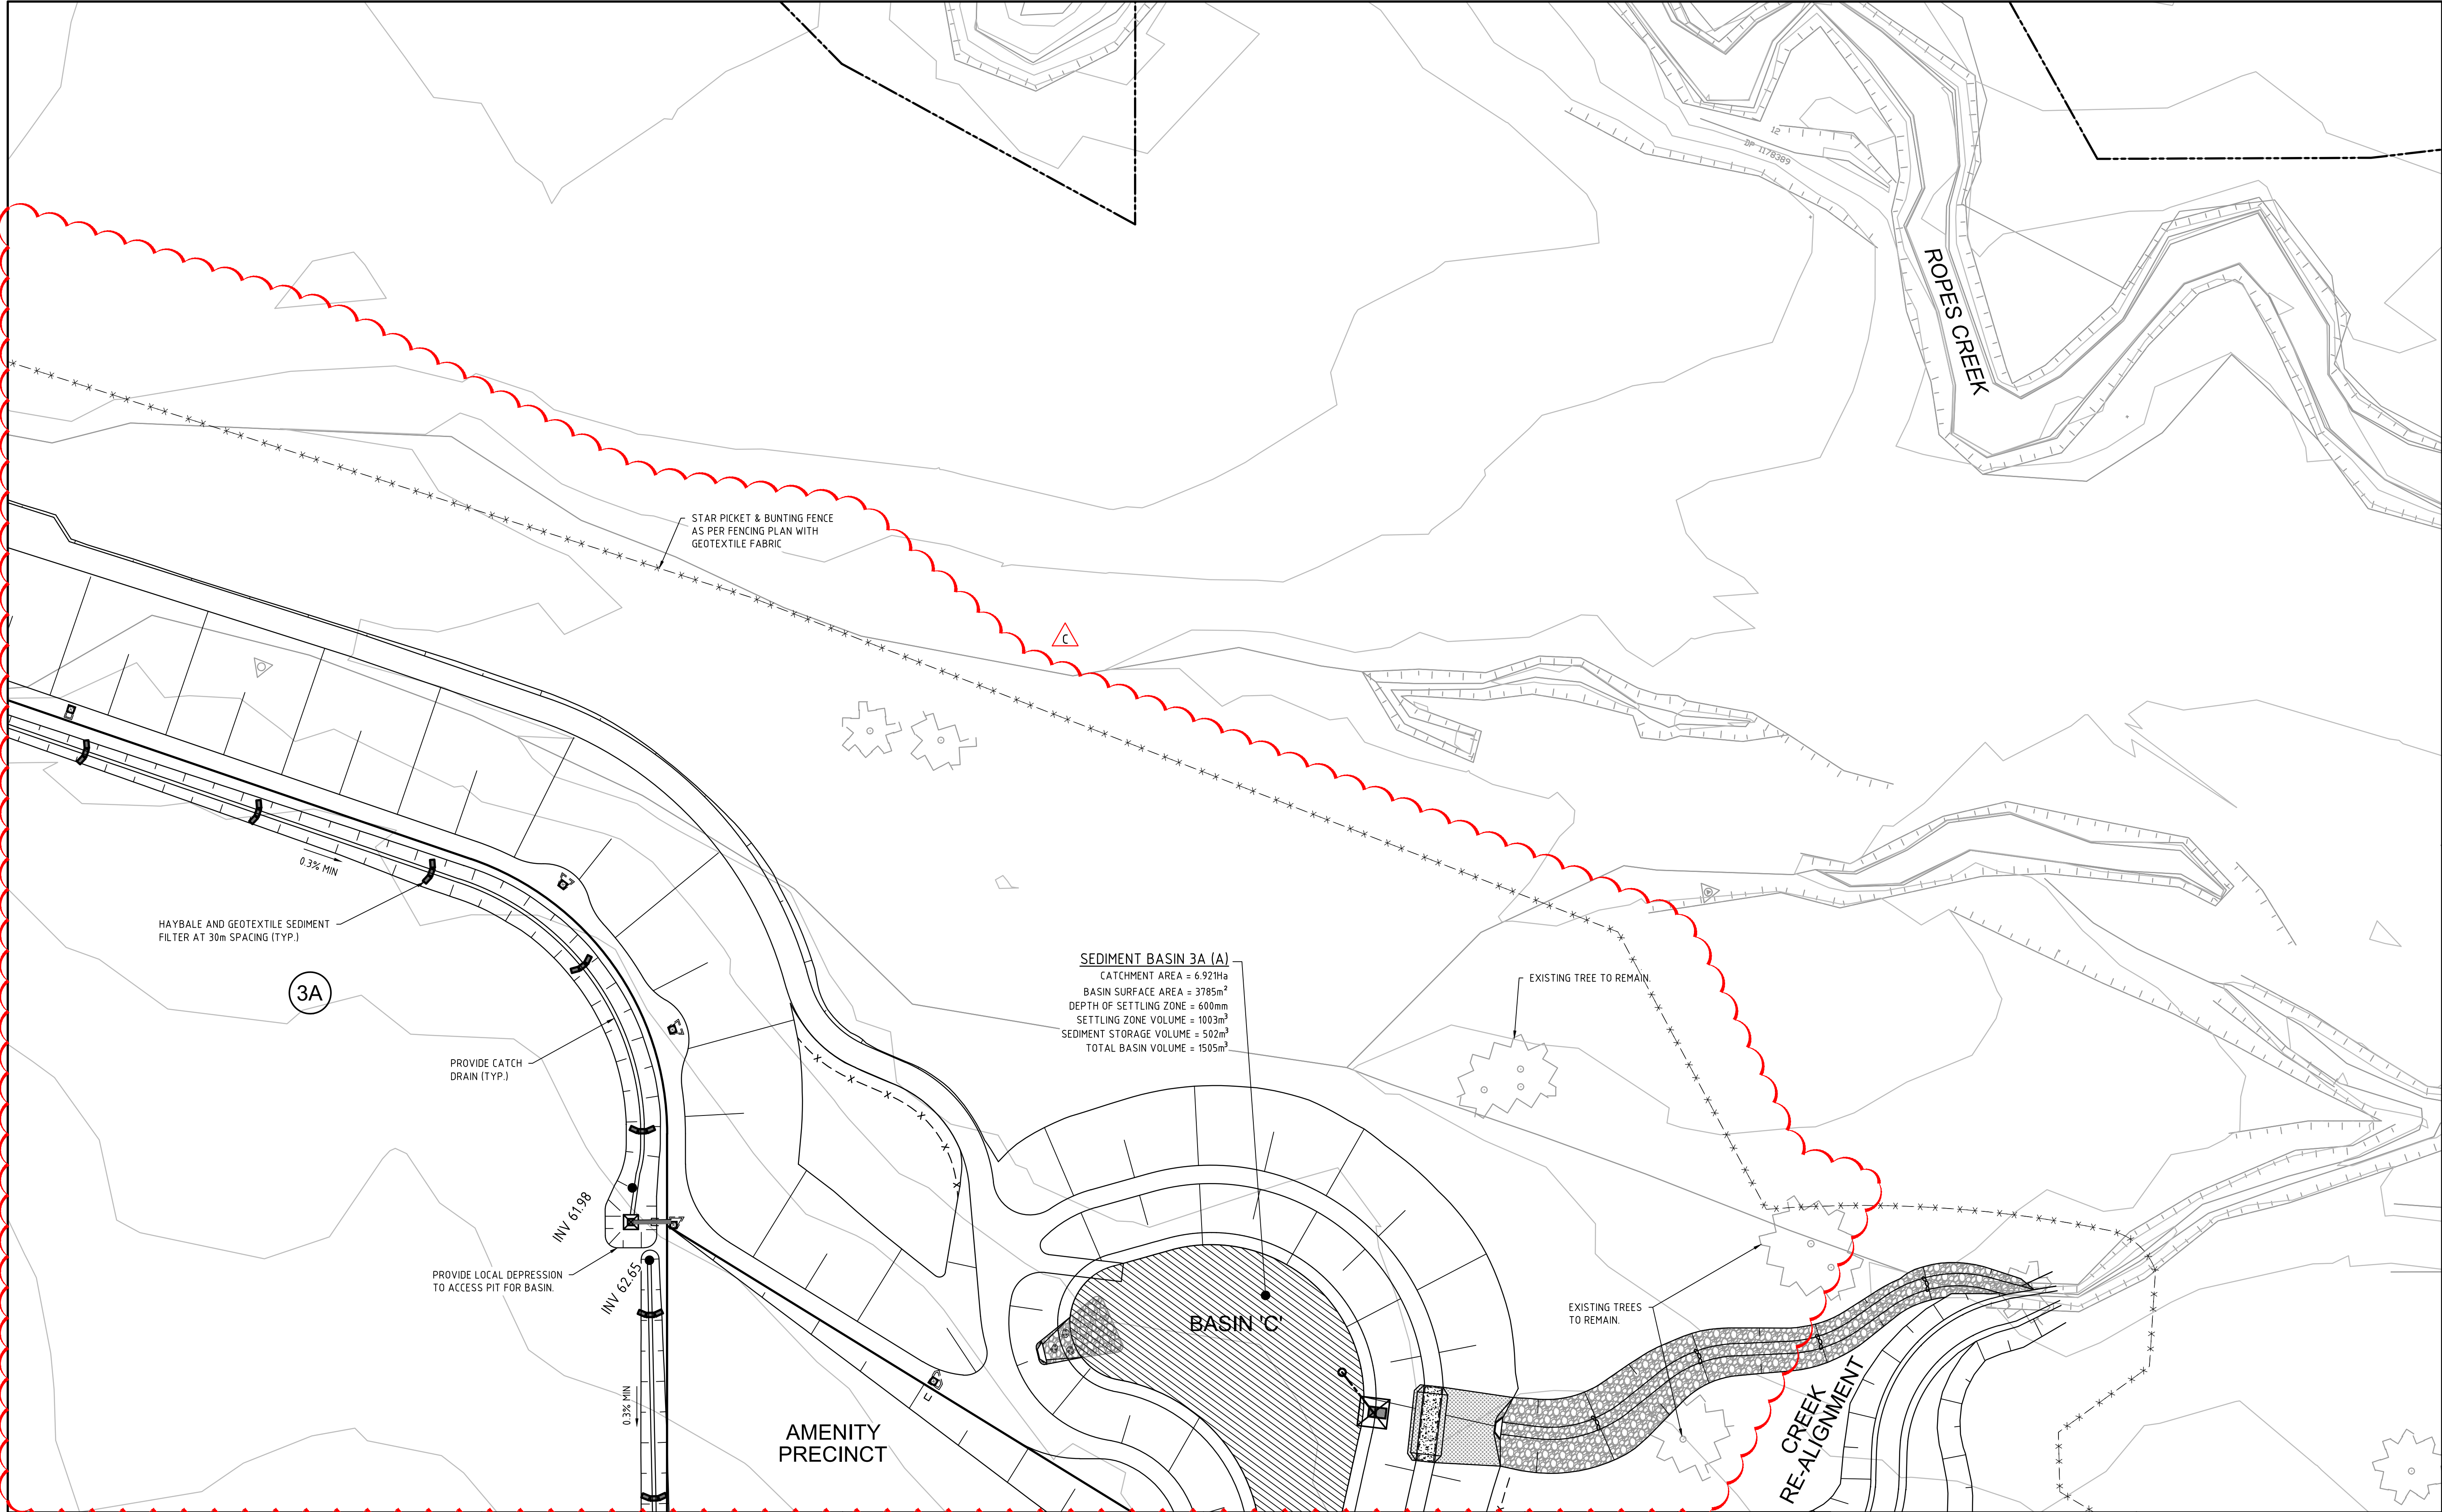

C	ISSUED FOR S96 APPLICATION	19-09-16
B	ISSUED FOR INFORMATION	15-07-16
A	ISSUED FOR SSD APPLICATION	03-09-15
Issue	Description	Date

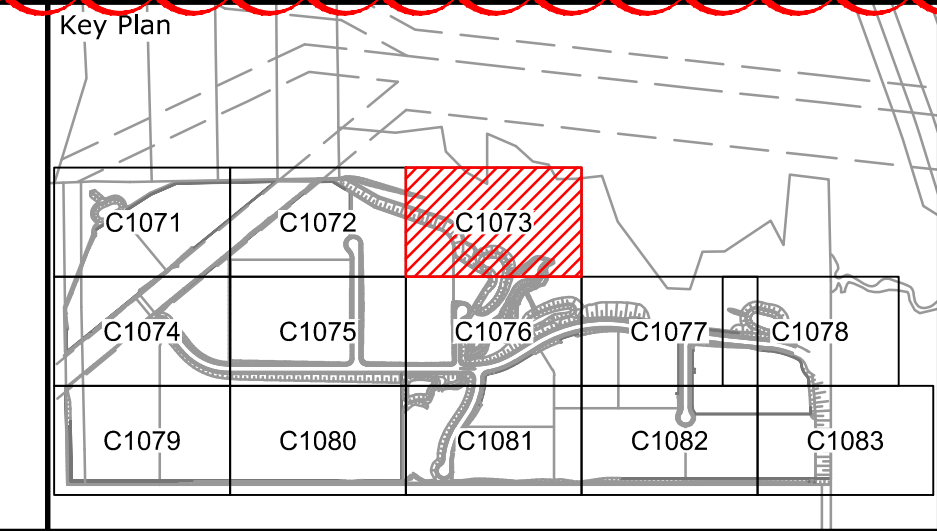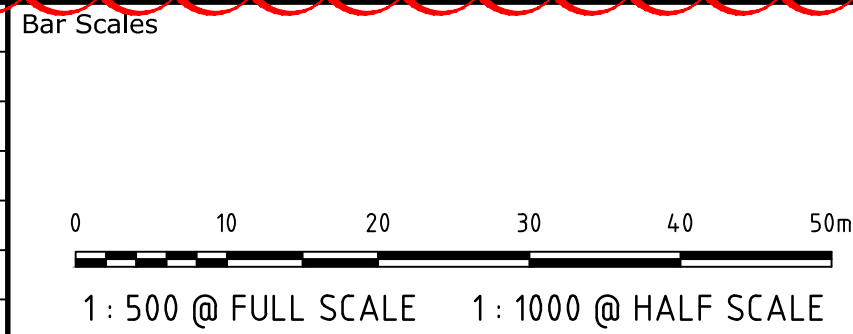


Client





Scales	1 : 500	Drawn	JB
		Designed	JB
Grid	MGA	Checked	AMc
Height Datum	AHD	Approved	
THIS DRAWING CANNOT BE COPIED OR REPRODUCED IN ANY FORM OR USED FOR ANY OTHER PURPOSE OTHER THAN THAT ORIGINALLY INTENDED WITHOUT THE WRITTEN PERMISSION OF AT&L			

Project	OAKDALE SOUTH ESTATE INDUSTRIAL DEVELOPMENT
Title	EROSION AND SEDIMENT CONTROL PLAN SHEET 3

Civil Engineers and Project Managers		
at&l		
Level 7, 153 Walker Street North Sydney NSW 2060 ABN 96 130 882 405 Tel: 02 9439 1777 Fax: 02 9923 1055 www.atl.net.au info@atl.net.au		
Status	FOR APPROVAL	A1
NOT TO BE USED FOR CONSTRUCTION		
Drawing No.	Project No.	Issue
C1073	14-193	C

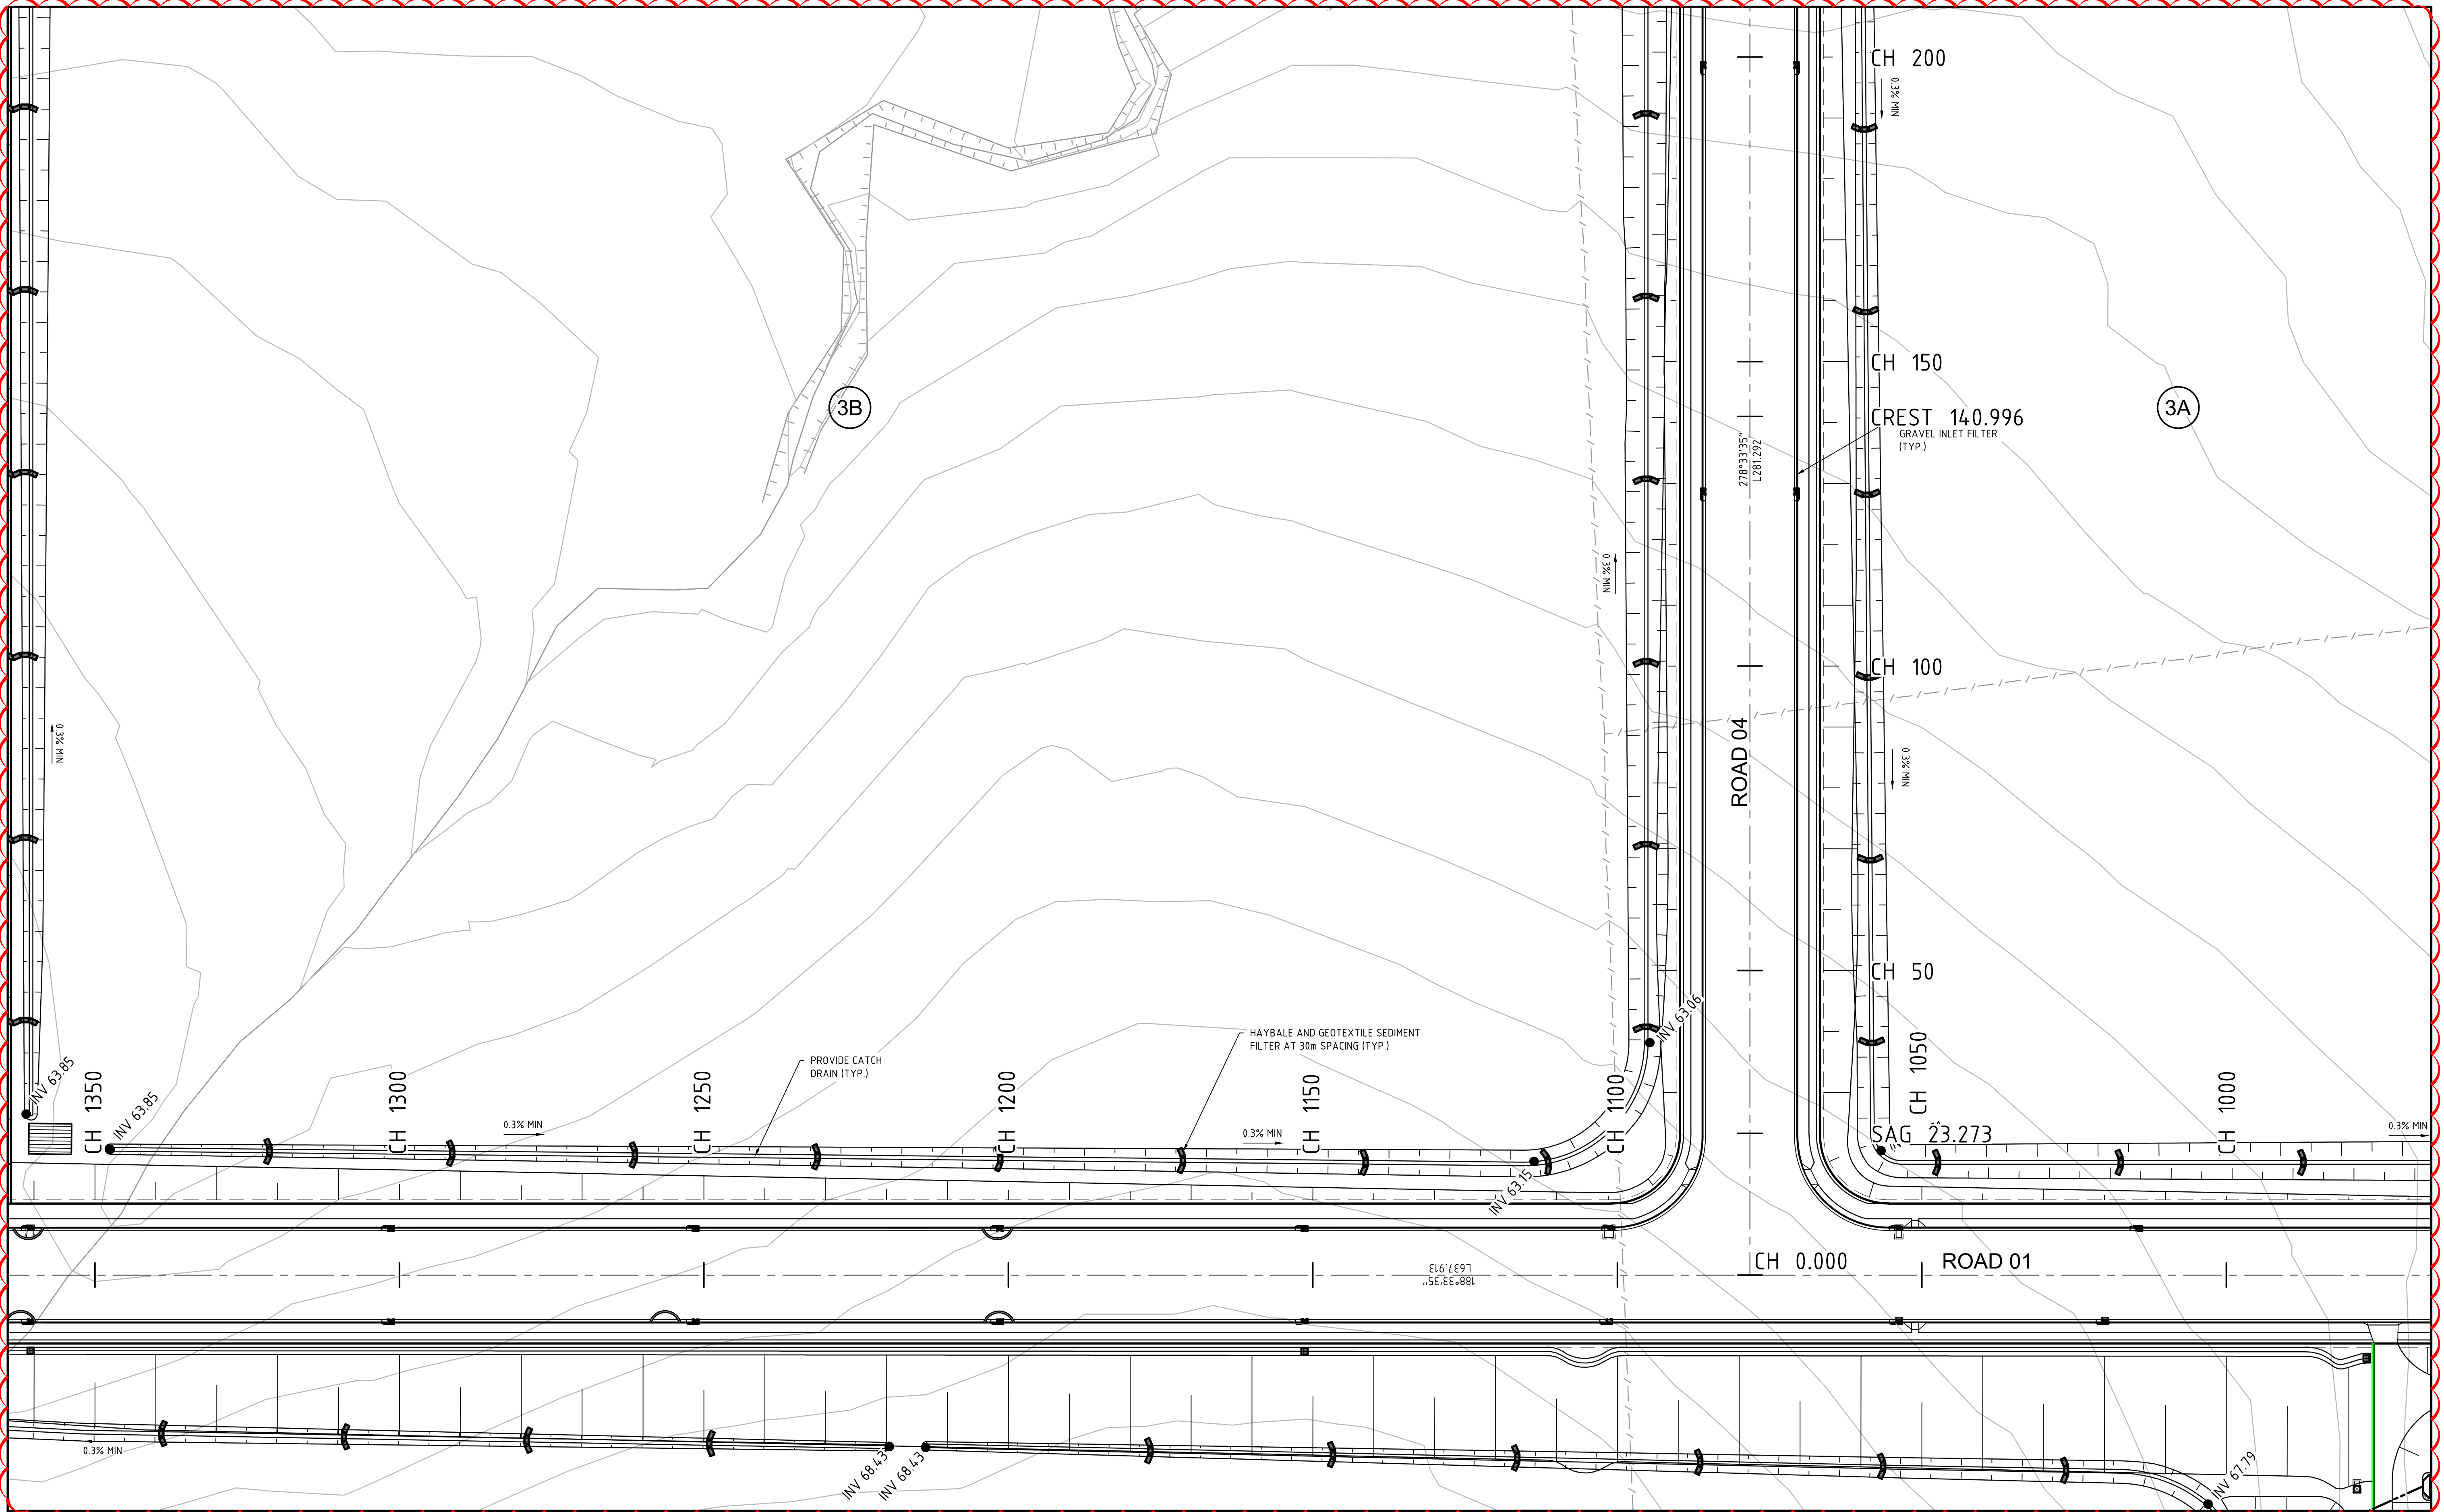


C	ISSUED FOR S96 APPLICATION	19-09-16
B	ISSUED FOR INFORMATION	15-07-16
A	ISSUED FOR SSD APPLICATION	03-09-15
Issue	Description	Date

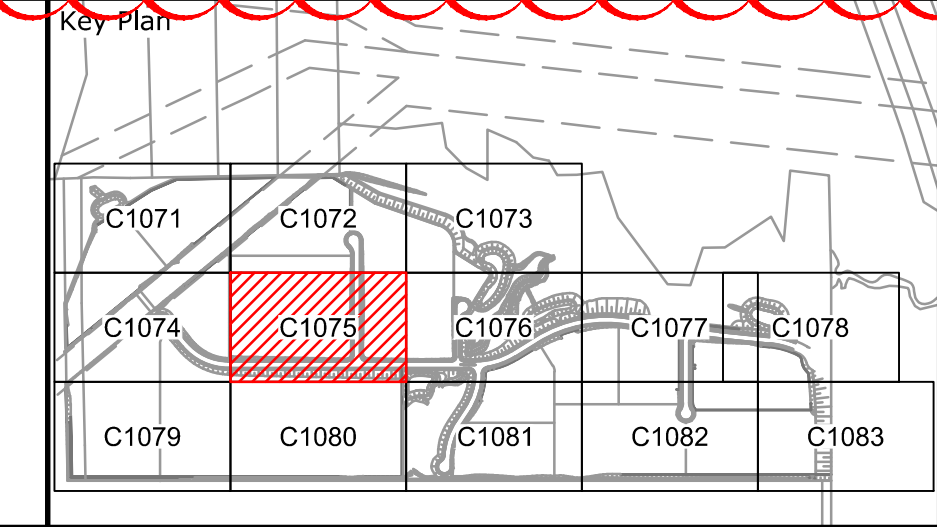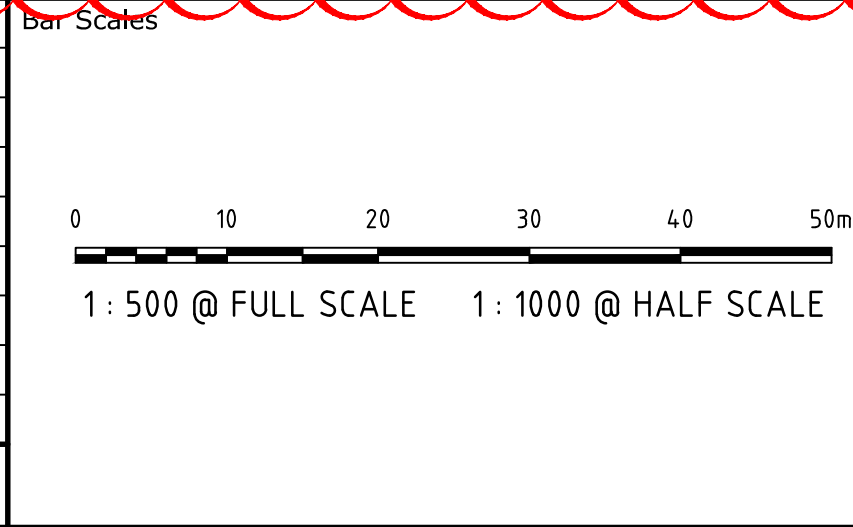



Scales	1 : 500	Drawn	JB
Grid	MGA	Designed	JB
Height Datum	AHD	Checked	AMc
THIS DRAWING CANNOT BE COPIED OR REPRODUCED IN ANY FORM OR USED FOR ANY OTHER PURPOSE OTHER THAN THAT ORIGINALLY INTENDED WITHOUT THE WRITTEN PERMISSION OF AT&L		Approved	

Project	OAKDALE SOUTH ESTATE INDUSTRIAL DEVELOPMENT
Title	EROSION AND SEDIMENT CONTROL PLAN SHEET 5

Civil Engineers and Project Managers	
at&l	
Level 7, 153 Walker Street North Sydney NSW 2060 ABN 96 130 882 405 Tel: 02 9439 1777 Fax: 02 9923 1055 www.atl.net.au info@atl.net.au	
Status	FOR APPROVAL
NOT TO BE USED FOR CONSTRUCTION	
Drawing No.	A1
C1075	Issue
14-193	C

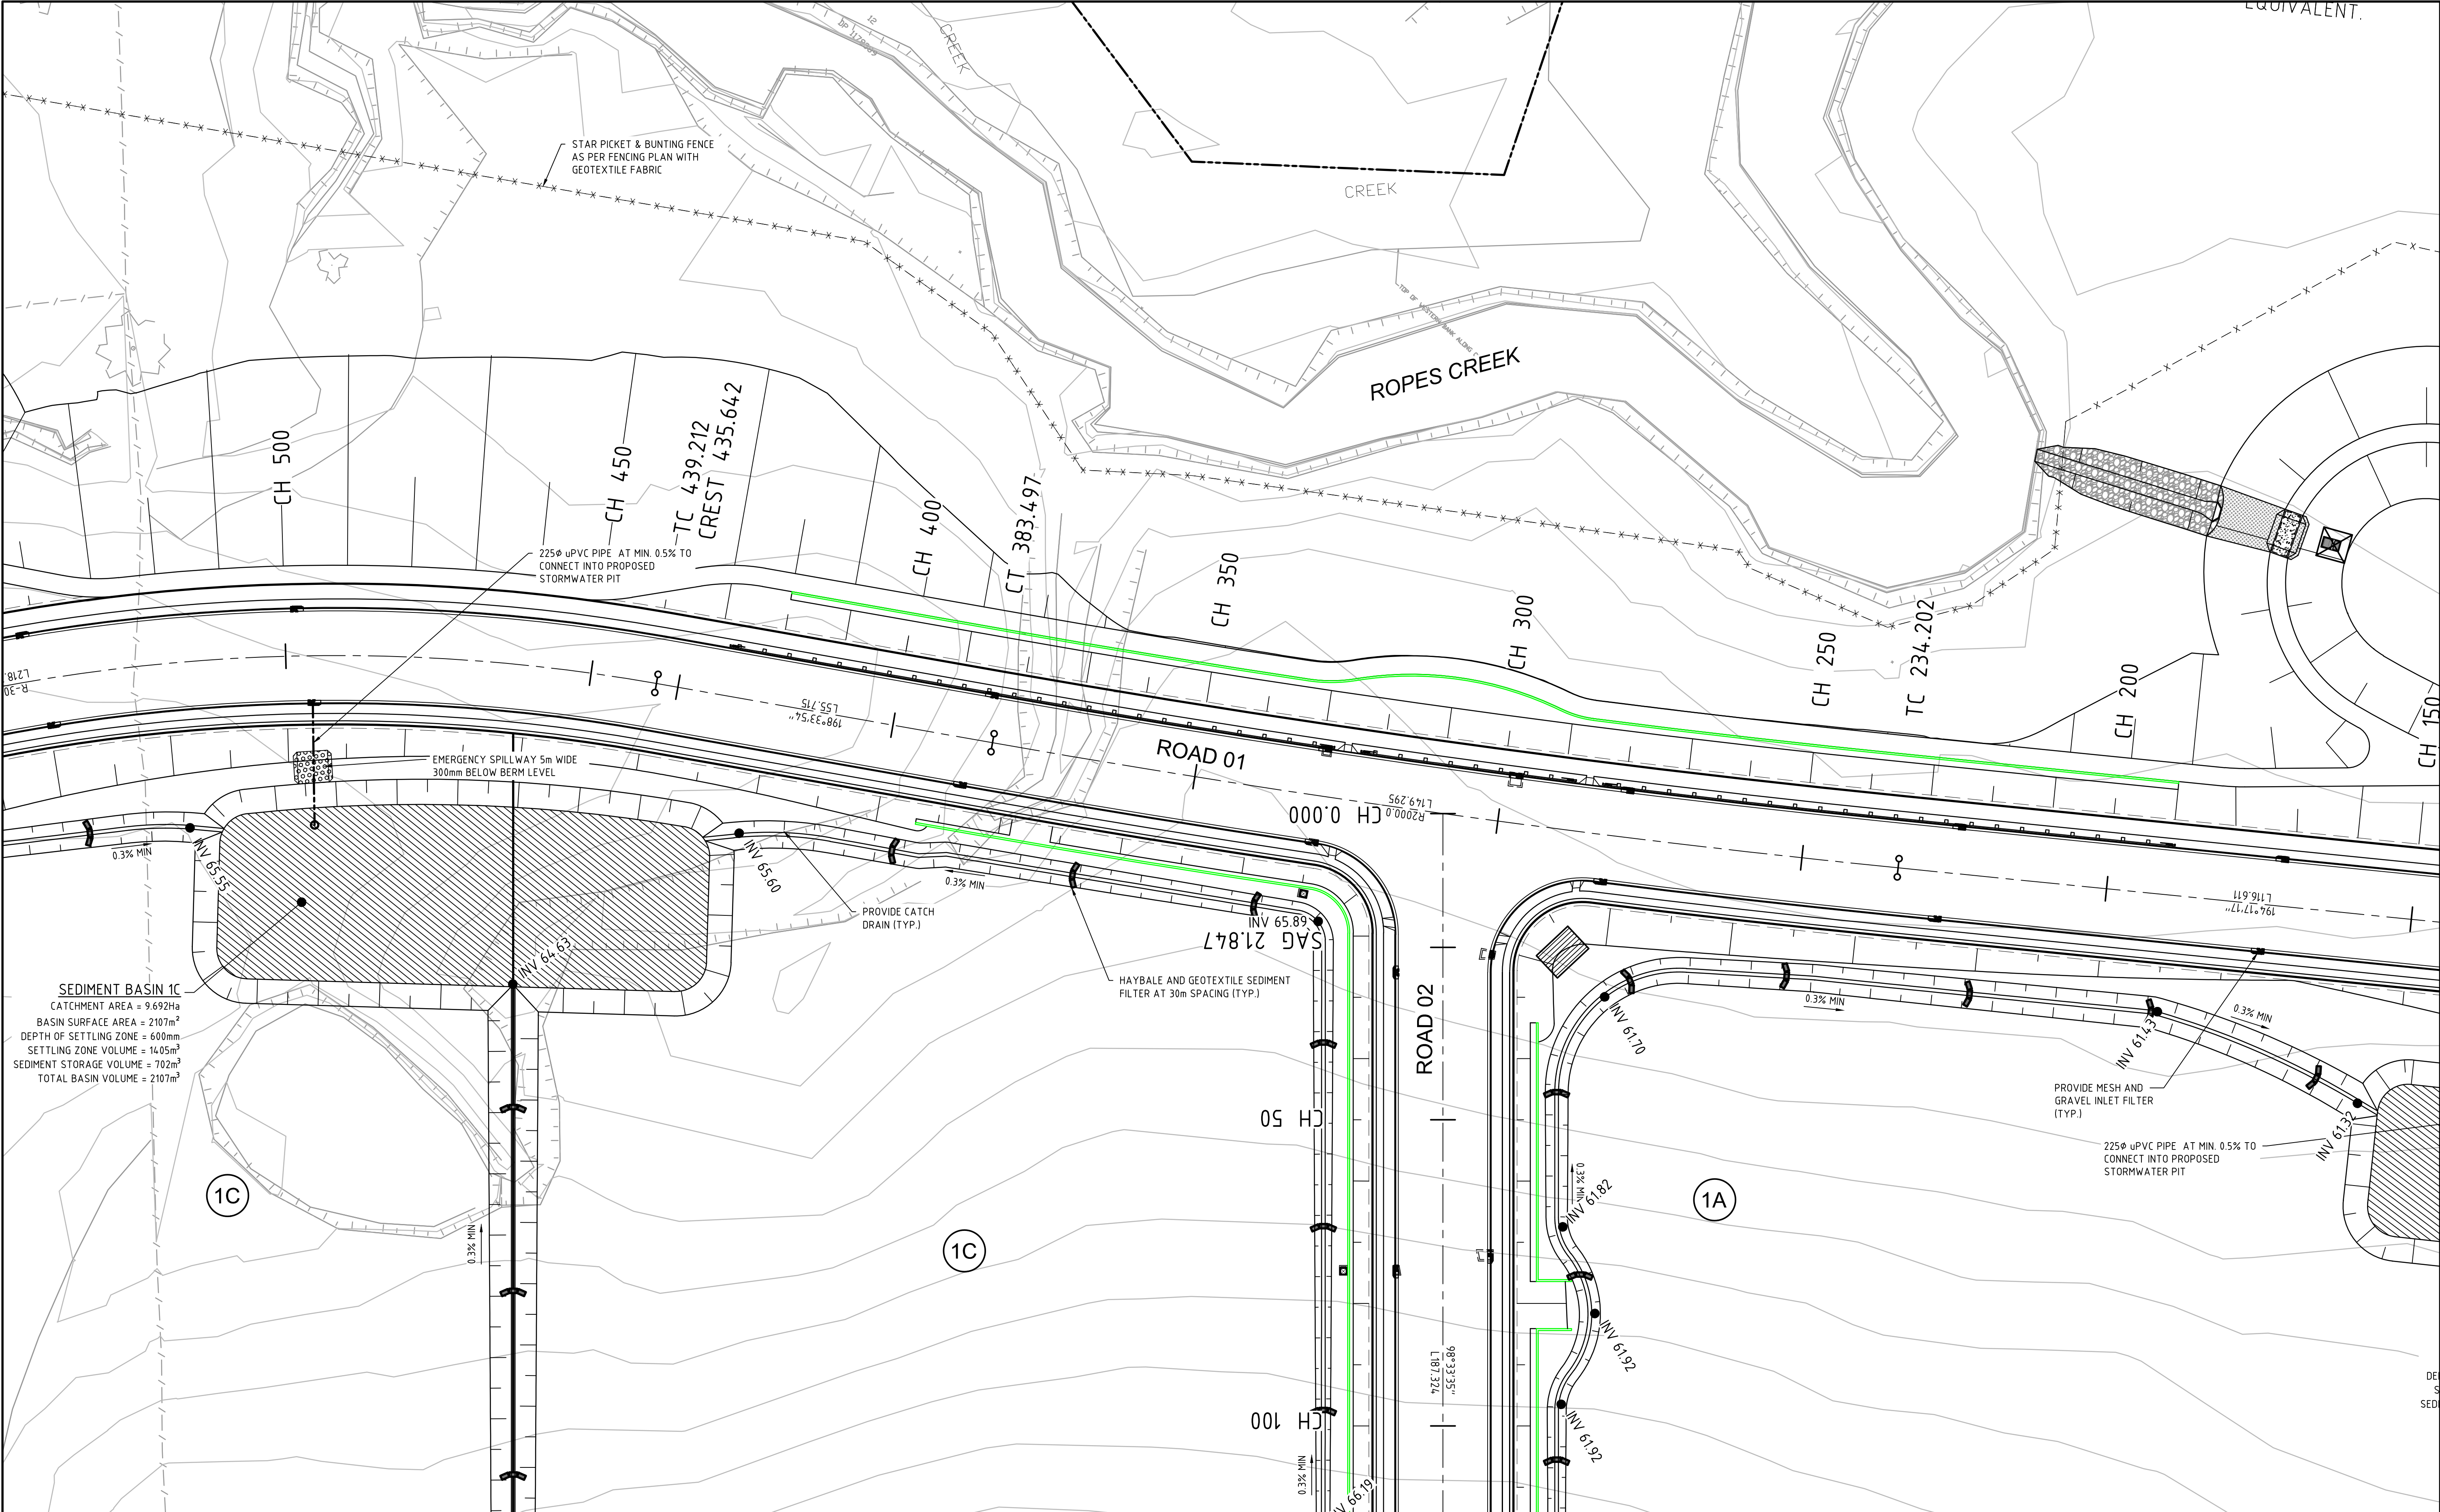


C	ISSUED FOR S96 APPLICATION	19-09-16
B	ISSUED FOR INFORMATION	15-07-16
A	ISSUED FOR SSD APPLICATION	03-09-15
Issue	Description	Date

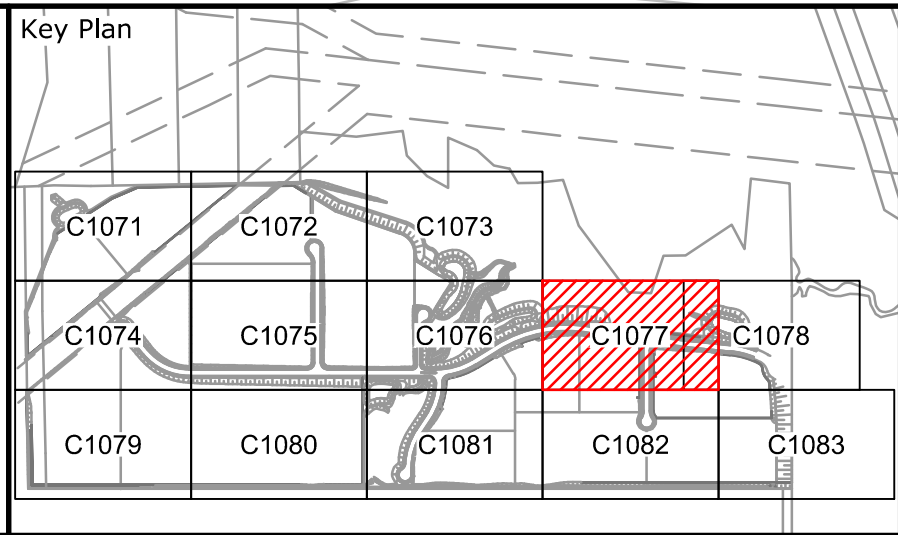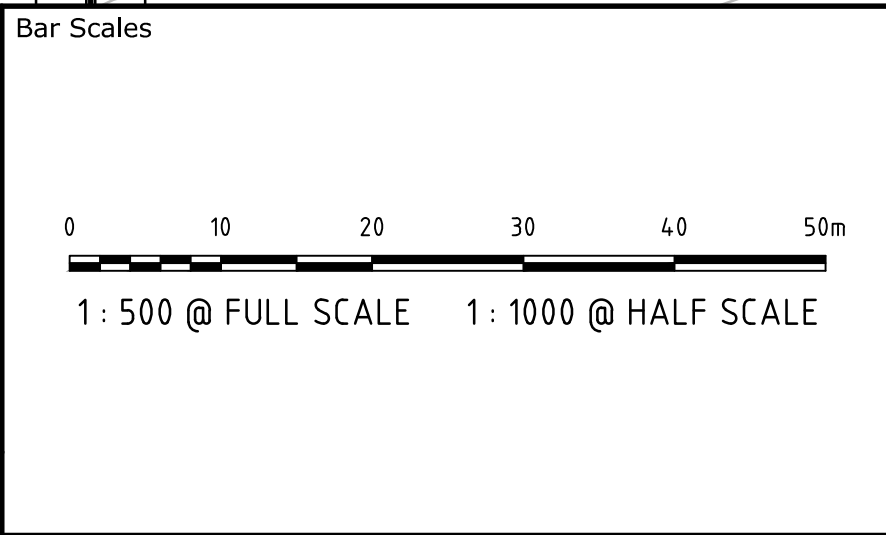



Scales	1 : 500	Drawn	JB
		Designed	JB
Grid	MGA	Checked	AMc
Height Datum	AHD	Approved	
THIS DRAWING CANNOT BE COPIED OR REPRODUCED IN ANY FORM OR USED FOR ANY OTHER PURPOSE OTHER THAN THAT ORIGINALLY INTENDED WITHOUT THE WRITTEN PERMISSION OF AT&L			

Project	OAKDALE SOUTH ESTATE INDUSTRIAL DEVELOPMENT
Title	EROSION AND SEDIMENT CONTROL PLAN SHEET 7

Civil Engineers and Project Managers			
		Level 7, 153 Walker Street North Sydney NSW 2060 ABN 96 130 882 405 Tel: 02 9439 1777 Fax: 02 9923 1055 www.atl.net.au info@atl.net.au	
Status			A1
FOR APPROVAL			
NOT TO BE USED FOR CONSTRUCTION			
Drawing No.	Project No.	Issue	
C1077	14-193	C	

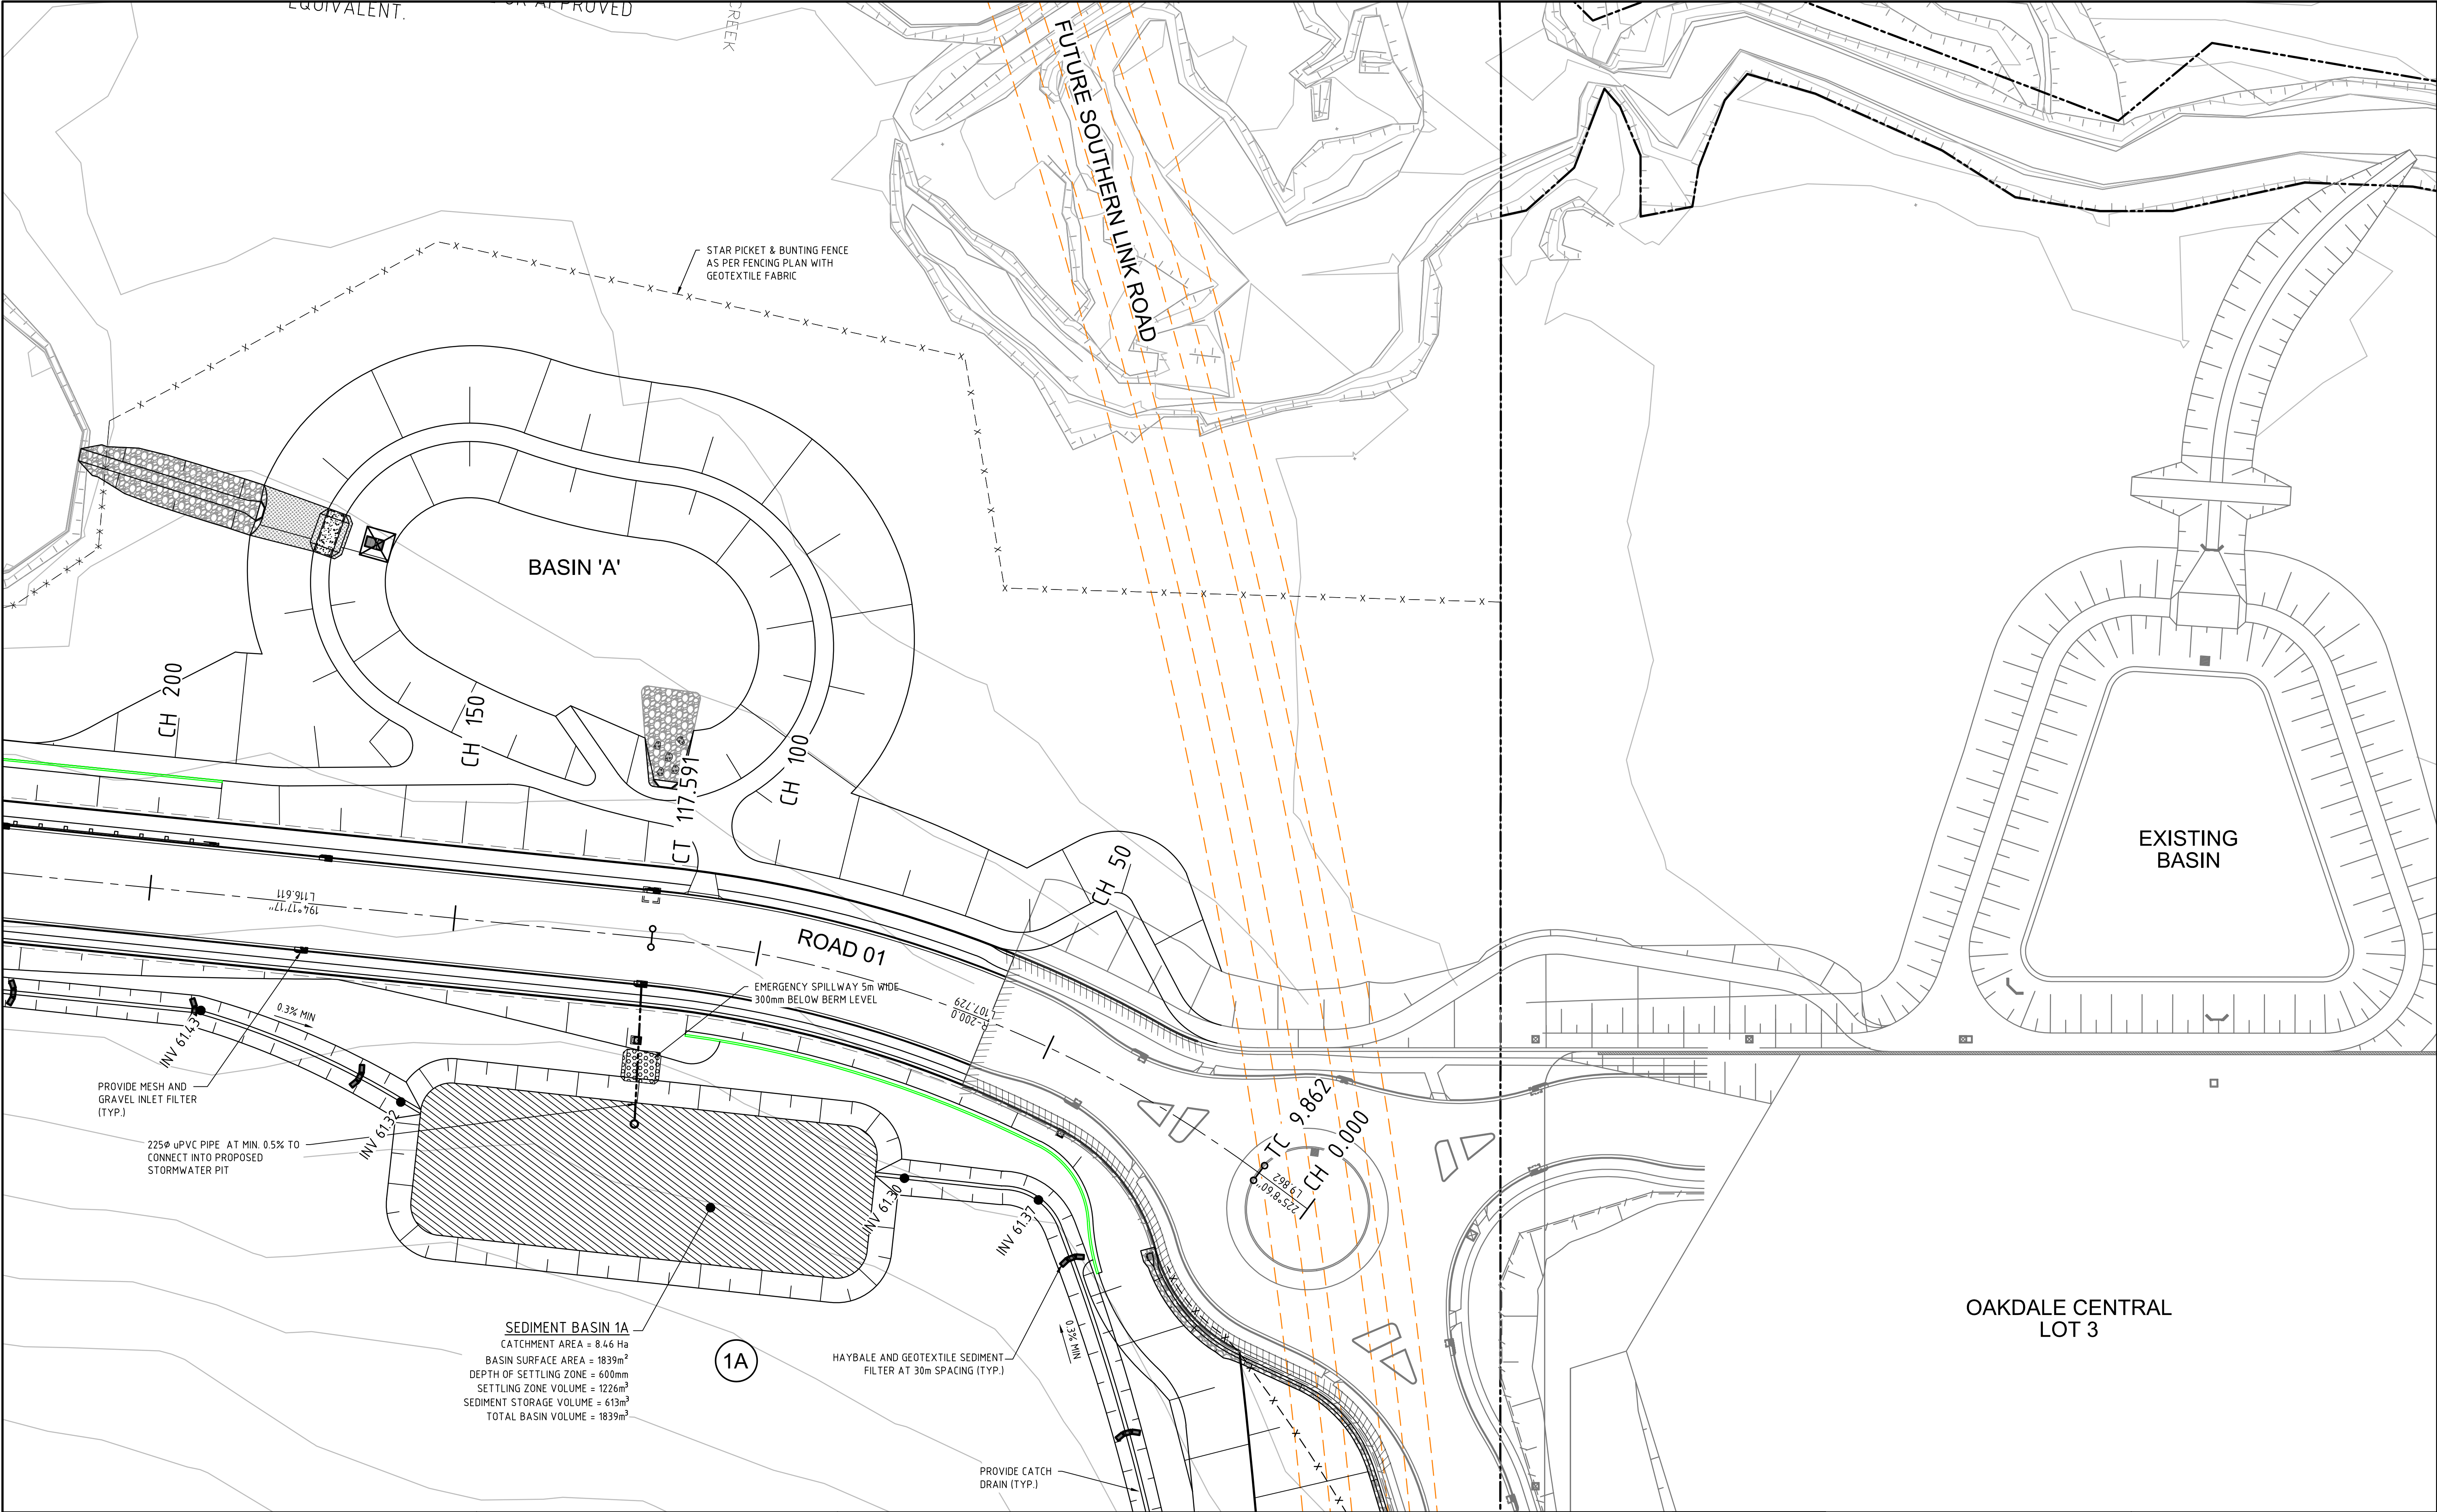

C	ISSUED FOR S96 APPLICATION	19-09-16
B	ISSUED FOR INFORMATION	15-07-16
A	ISSUED FOR SSD APPLICATION	03-09-15
Issue	Description	Date

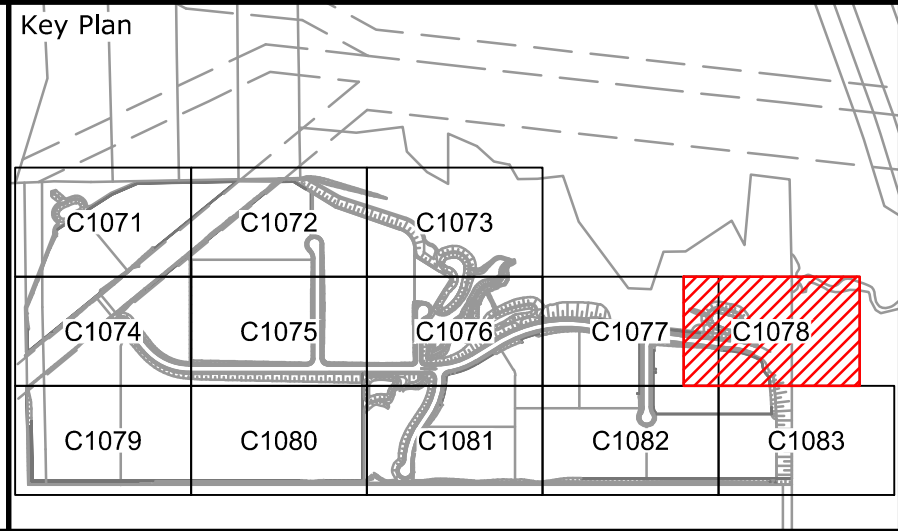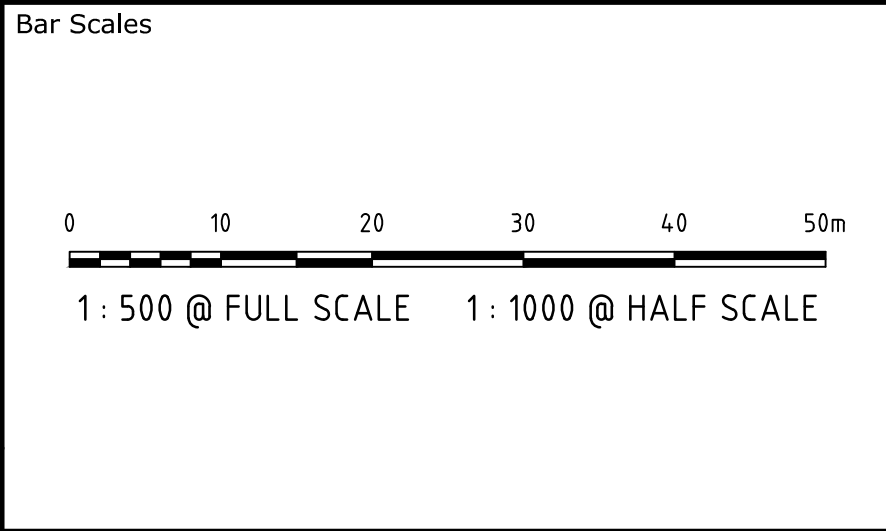

Client

Goodman

Scales	1 : 500
Grid	MGA
Height Datum	AHD
THIS DRAWING CANNOT BE COPIED OR REPRODUCED IN ANY FORM OR USED FOR ANY OTHER PURPOSE OTHER THAN THAT ORIGINALLY INTENDED WITHOUT THE WRITTEN PERMISSION OF AT&L	

Drawn JB

Designed JB

Checked AMc

Approved

Project
OAKDALE SOUTH ESTATE INDUSTRIAL DEVELOPMENT

Title
EROSION AND SEDIMENT CONTROL PLAN SHEET 8

Civil Engineers and Project Managers

at&l

Level 7, 153 Walker Street
North Sydney NSW 2060
ABN 96 130 882 405
Tel: 02 9439 1777
Fax: 02 9923 1055
www.atl.net.au
info@atl.net.au


Status
FOR APPROVAL
NOT TO BE USED FOR CONSTRUCTION

Drawing No. **C1078**



Project No. **14-193**

Issue **C**

A1

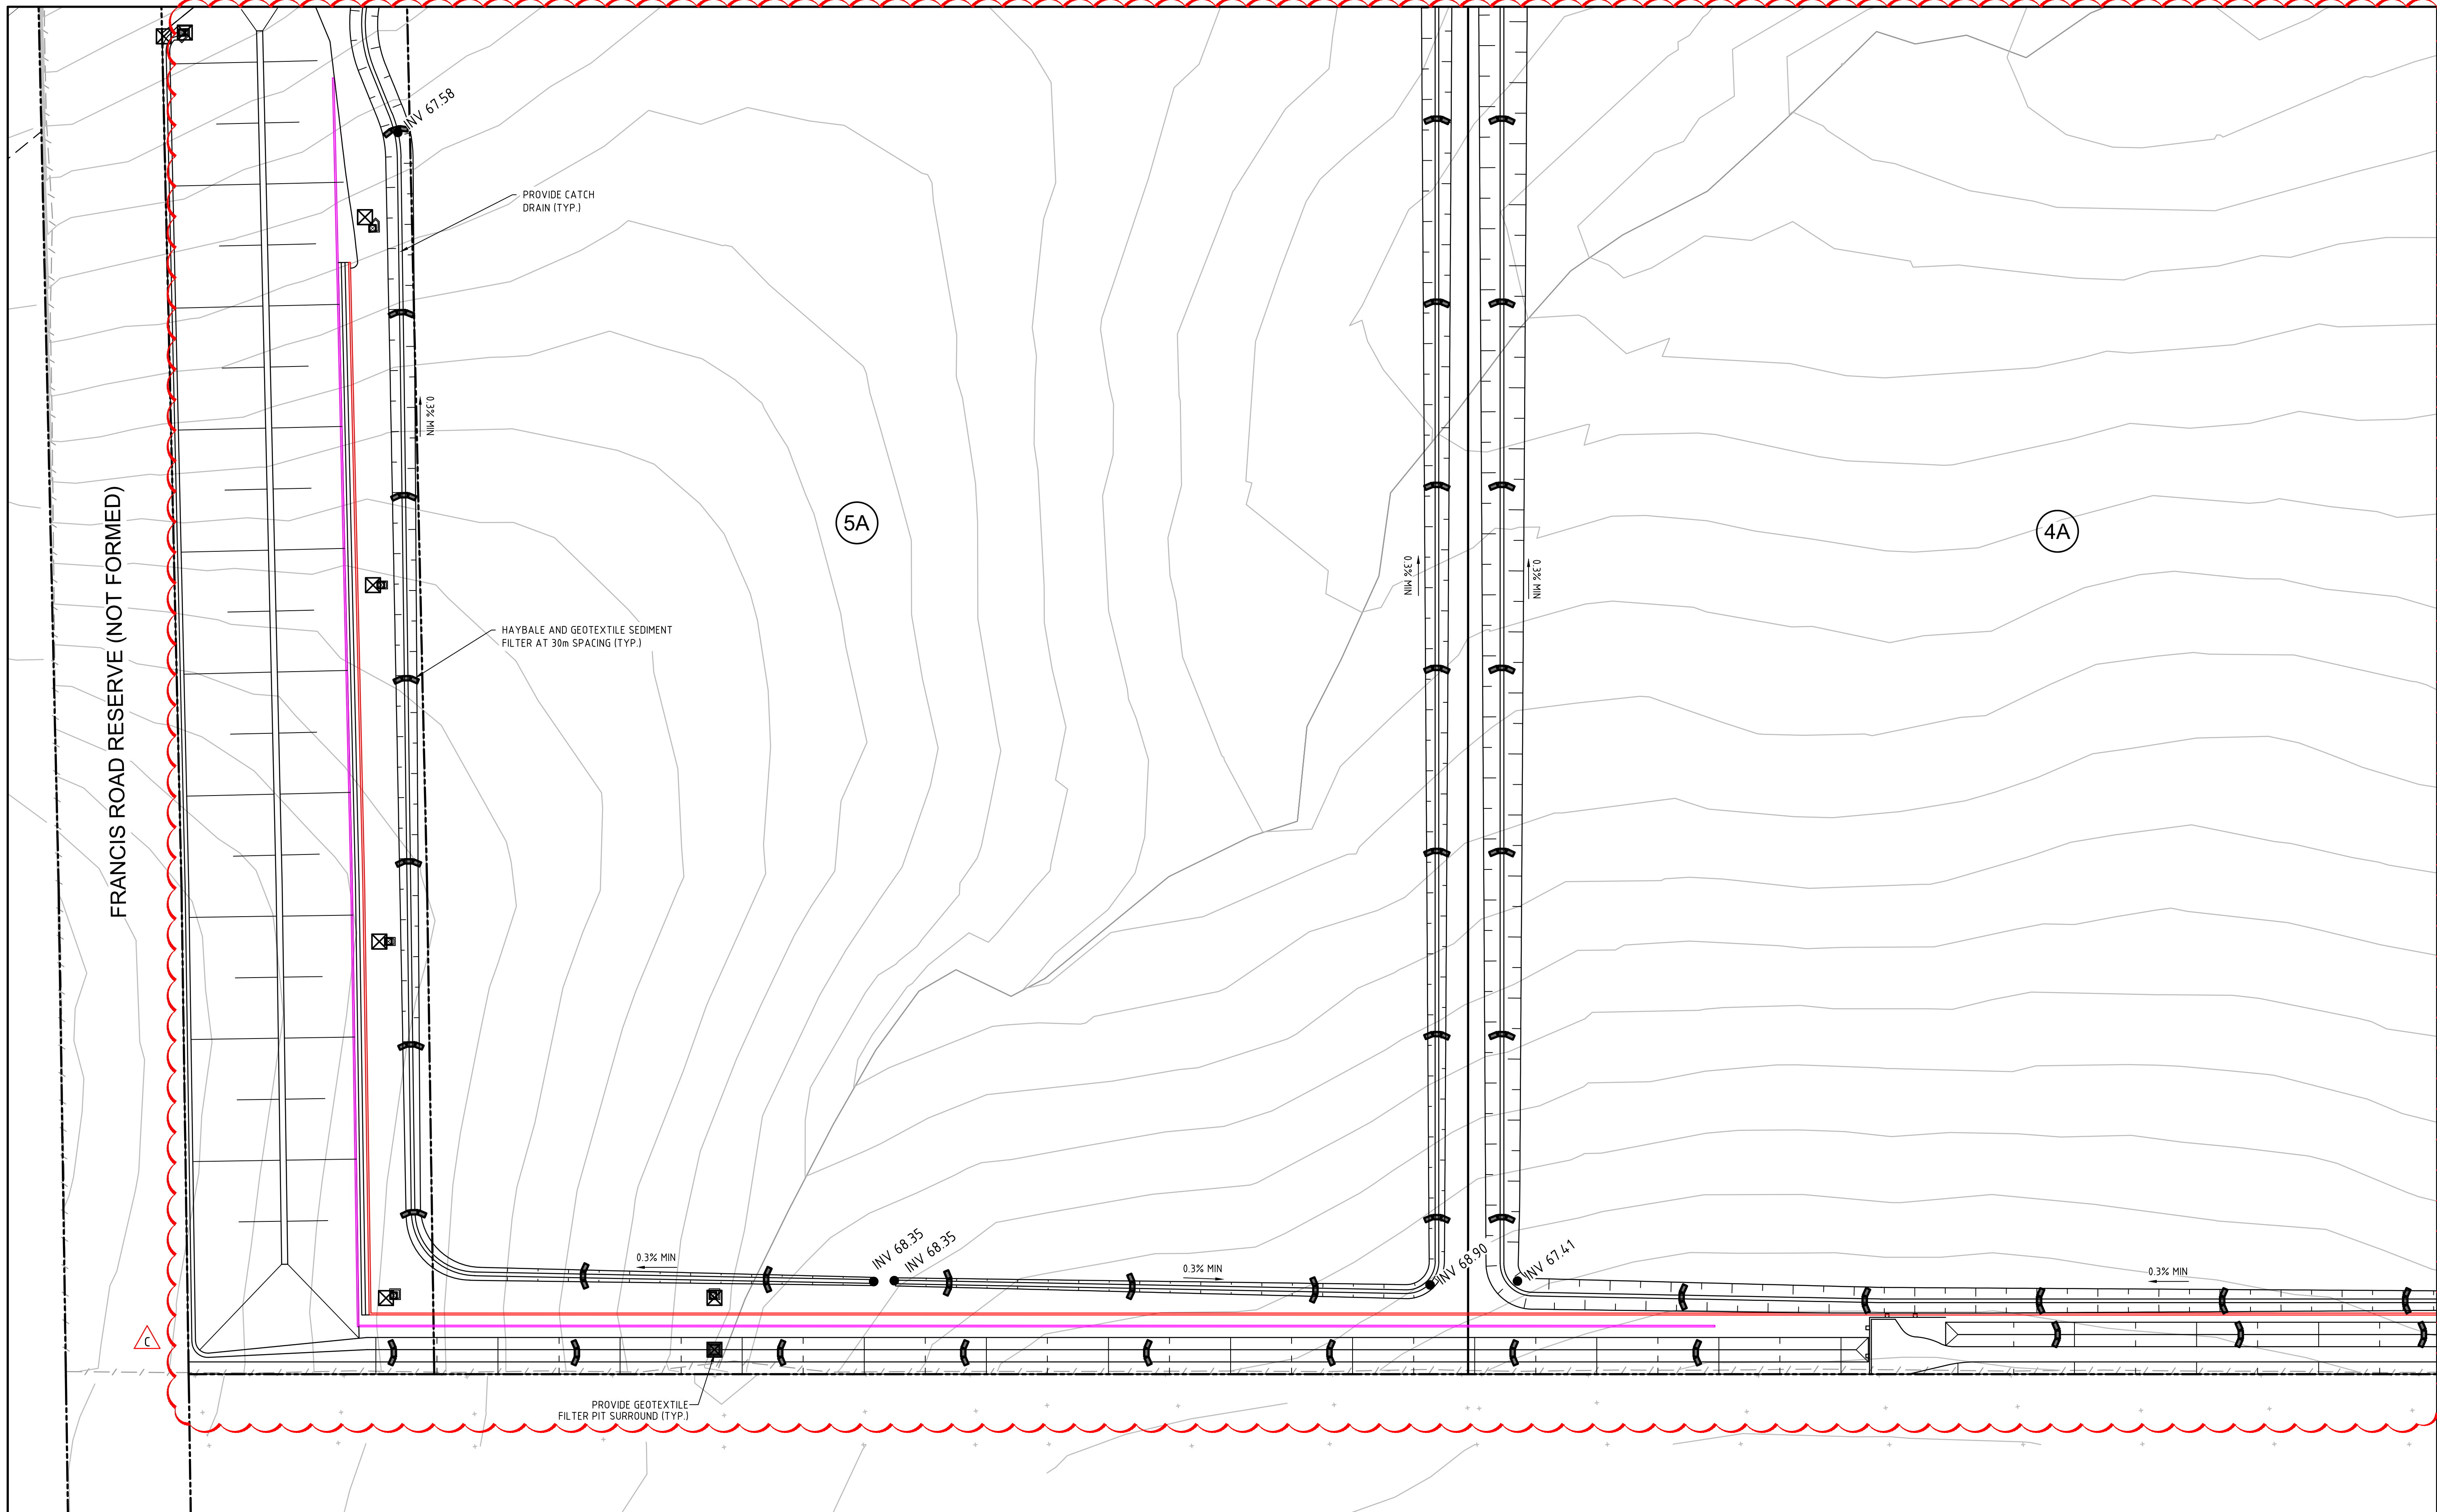


C	ISSUED FOR S96 APPLICATION	19-09-16
B	ISSUED FOR INFORMATION	15-07-16
A	ISSUED FOR SSD APPLICATION	03-09-15
Issue	Description	Date

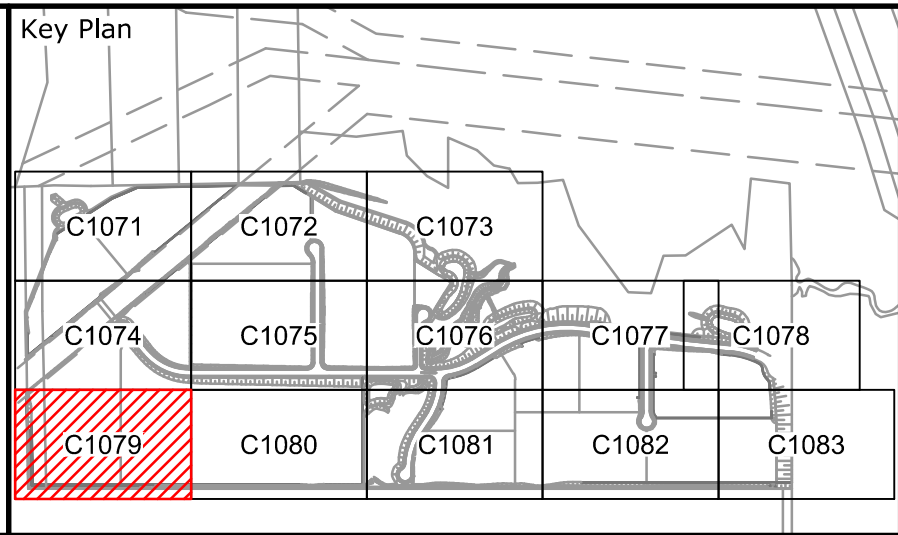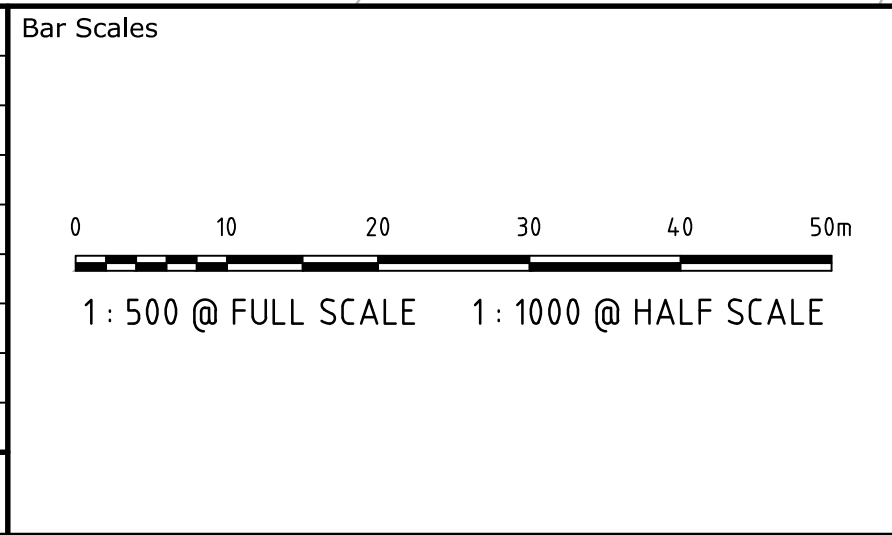



Scales	1 : 500	Drawn	JB
		Designed	JB
Grid	MGA	Checked	AMc
Height Datum	AHD	Approved	
THIS DRAWING CANNOT BE COPIED OR REPRODUCED IN ANY FORM OR USED FOR ANY OTHER PURPOSE OTHER THAN THAT ORIGINALLY INTENDED WITHOUT THE WRITTEN PERMISSION OF AT&L			

Project	OAKDALE SOUTH ESTATE INDUSTRIAL DEVELOPMENT
Title	EROSION AND SEDIMENT CONTROL PLAN SHEET 9

Civil Engineers and Project Managers		
at&l		
Level 7, 153 Walker Street North Sydney NSW 2060 ABN 96 130 882 405 Tel: 02 9439 1777 Fax: 02 9923 1055 www.atl.net.au info@atl.net.au		
Status	FOR APPROVAL NOT TO BE USED FOR CONSTRUCTION	A1
Drawing No.	Project No.	Issue
C1079	14-193	C

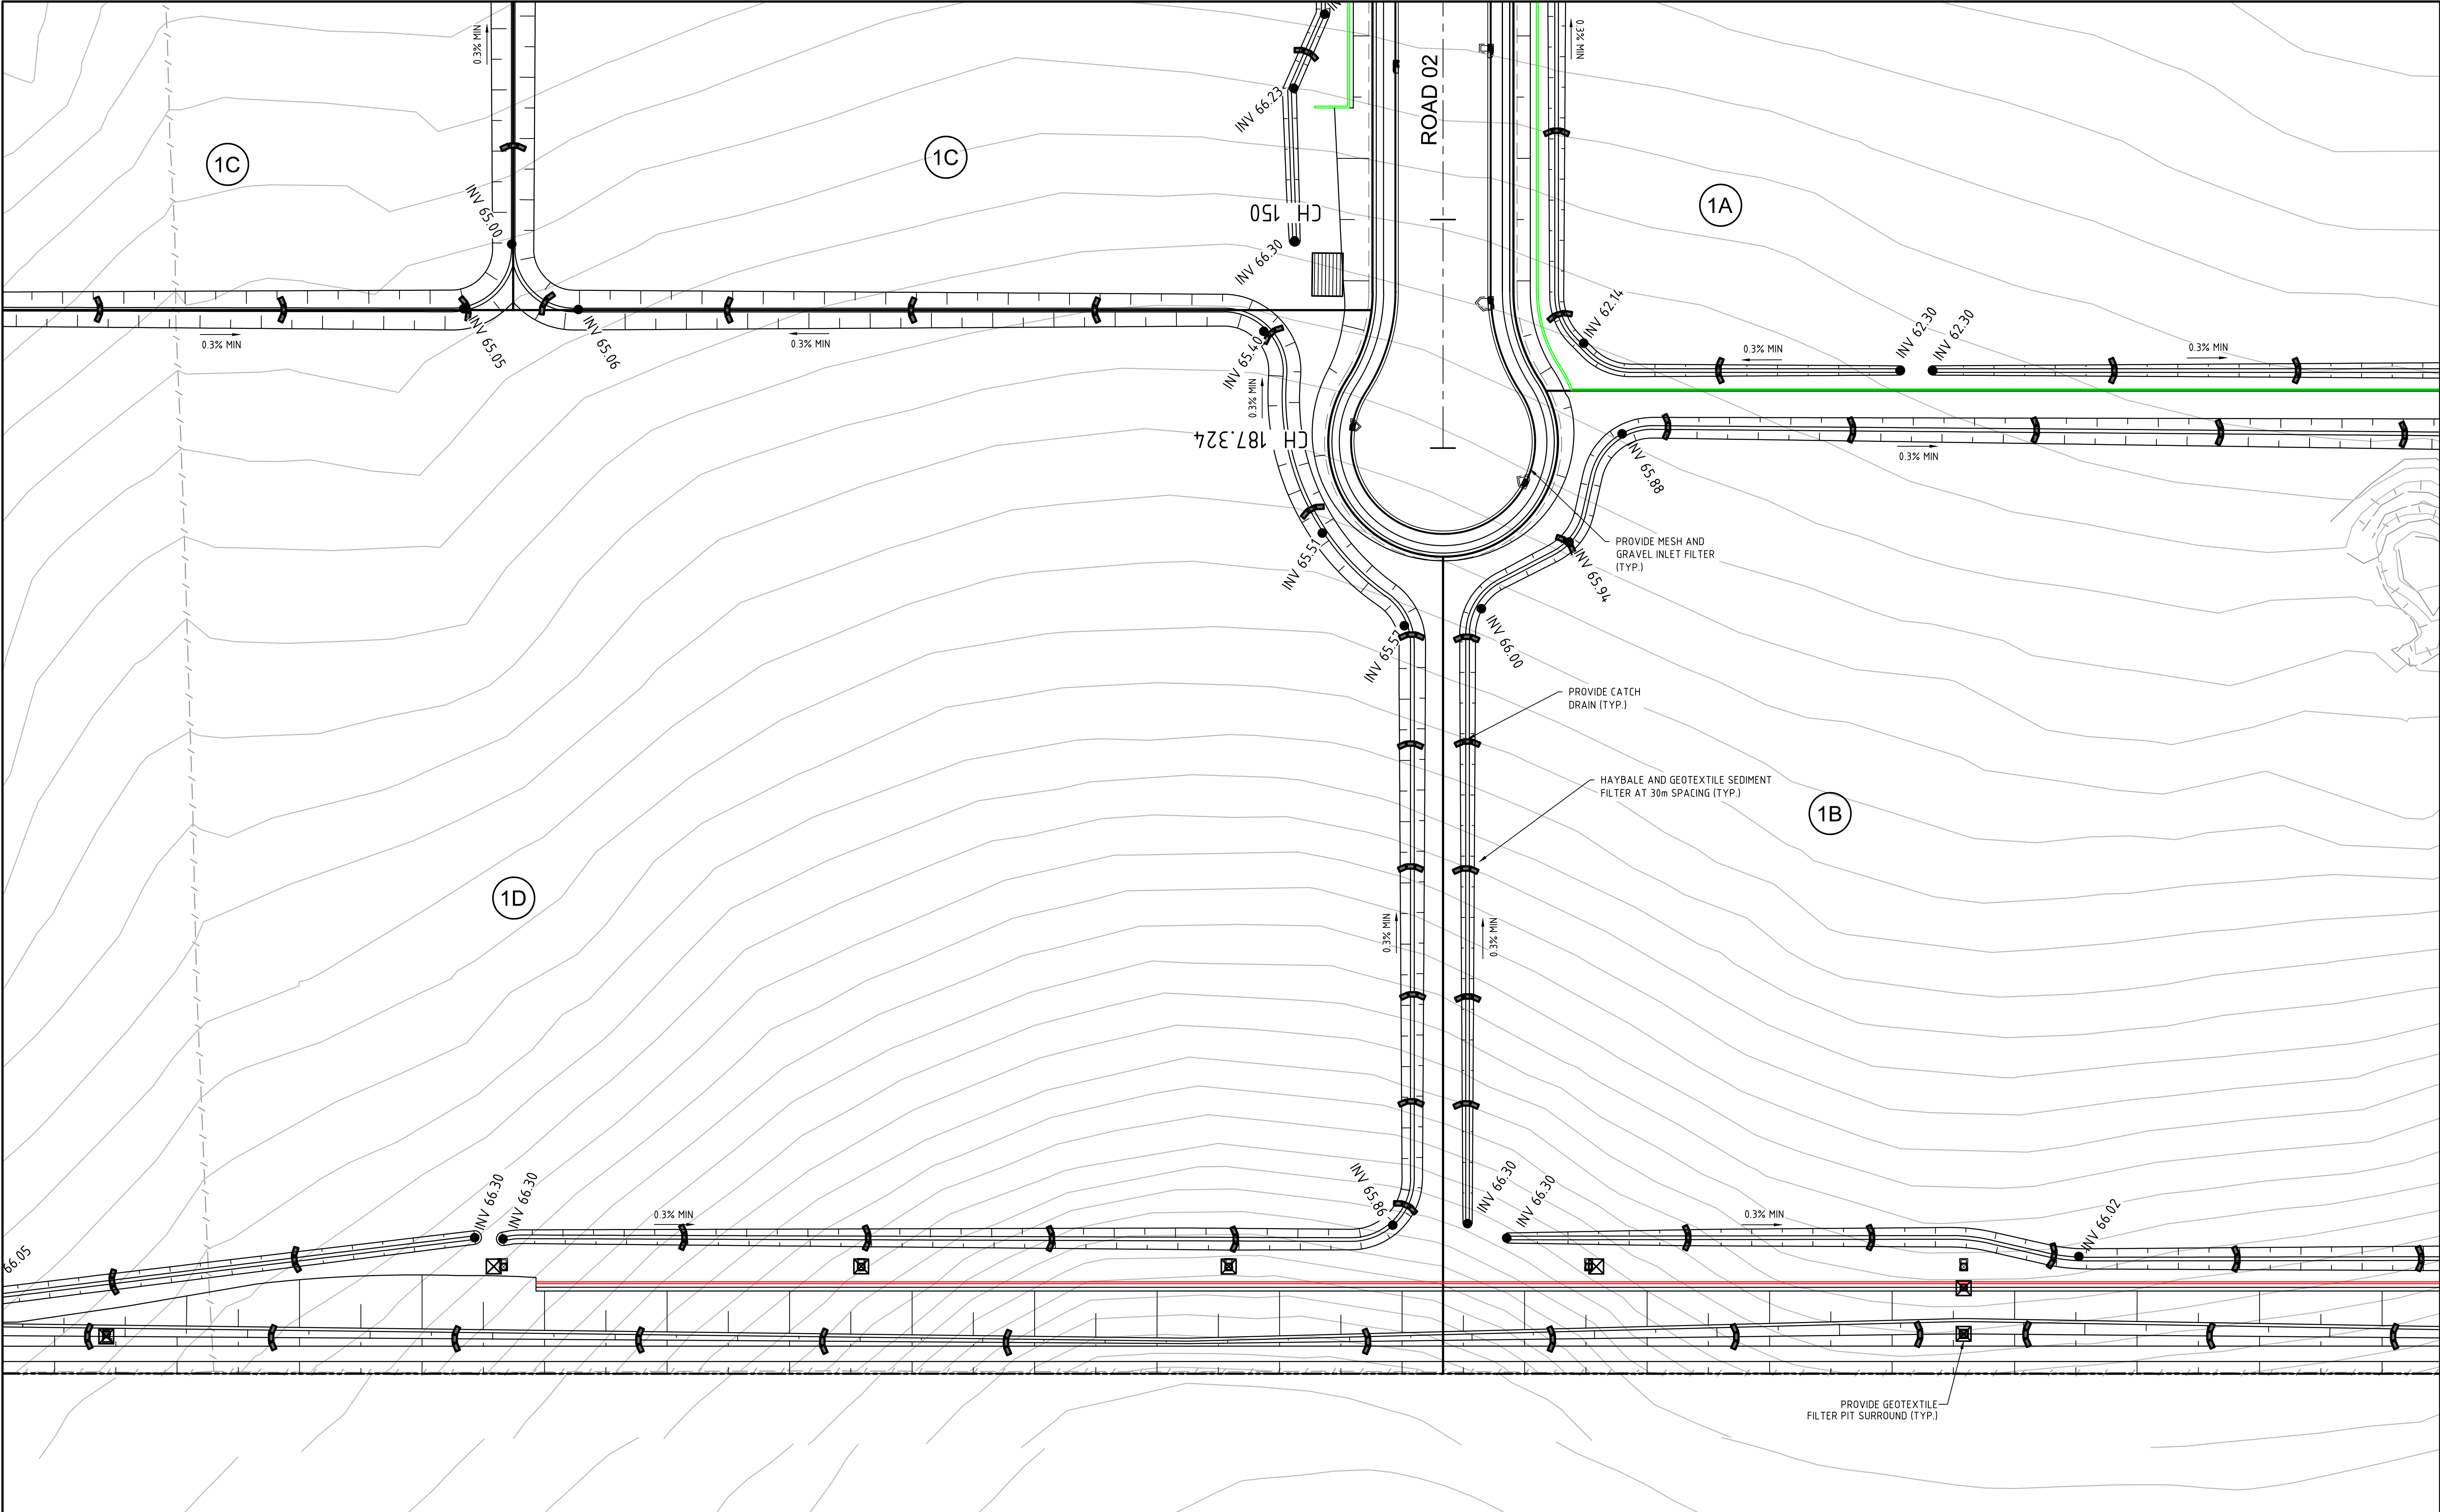


C	ISSUED FOR S96 APPLICATION	19-09-16
B	ISSUED FOR INFORMATION	15-07-16
A	ISSUED FOR SSD APPLICATION	03-09-15
Issue	Description	Date

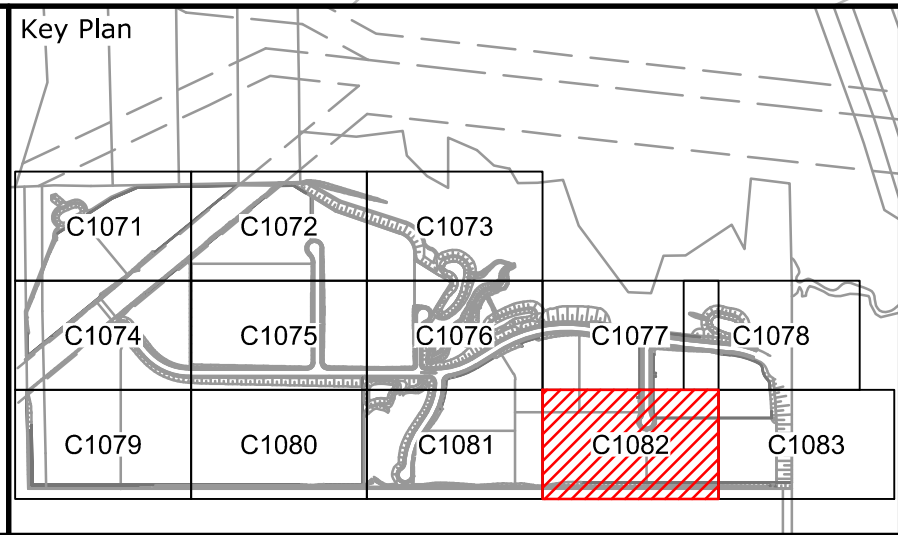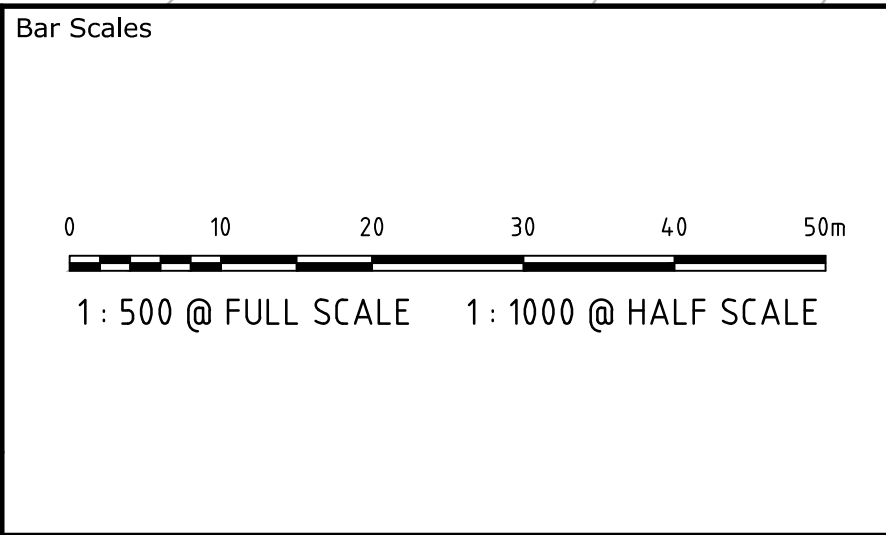



Scales	1 : 500	Drawn	JB
		Designed	JB
Grid	MGA	Checked	AMc
Height Datum	AHD	Approved	
THIS DRAWING CANNOT BE COPIED OR REPRODUCED IN ANY FORM OR USED FOR ANY OTHER PURPOSE OTHER THAN THAT ORIGINALLY INTENDED WITHOUT THE WRITTEN PERMISSION OF AT&L			

Project	OAKDALE SOUTH ESTATE INDUSTRIAL DEVELOPMENT
Title	EROSION AND SEDIMENT CONTROL PLAN SHEET 12

Civil Engineers and Project Managers		
at&l		
Level 7, 153 Walker Street North Sydney NSW 2060 ABN 96 130 882 405 Tel: 02 9439 1777 Fax: 02 9923 1055 www.atl.net.au info@atl.net.au		
Status	FOR APPROVAL	A1
NOT TO BE USED FOR CONSTRUCTION		
Drawing No.	Project No.	Issue
C1082	14-193	C

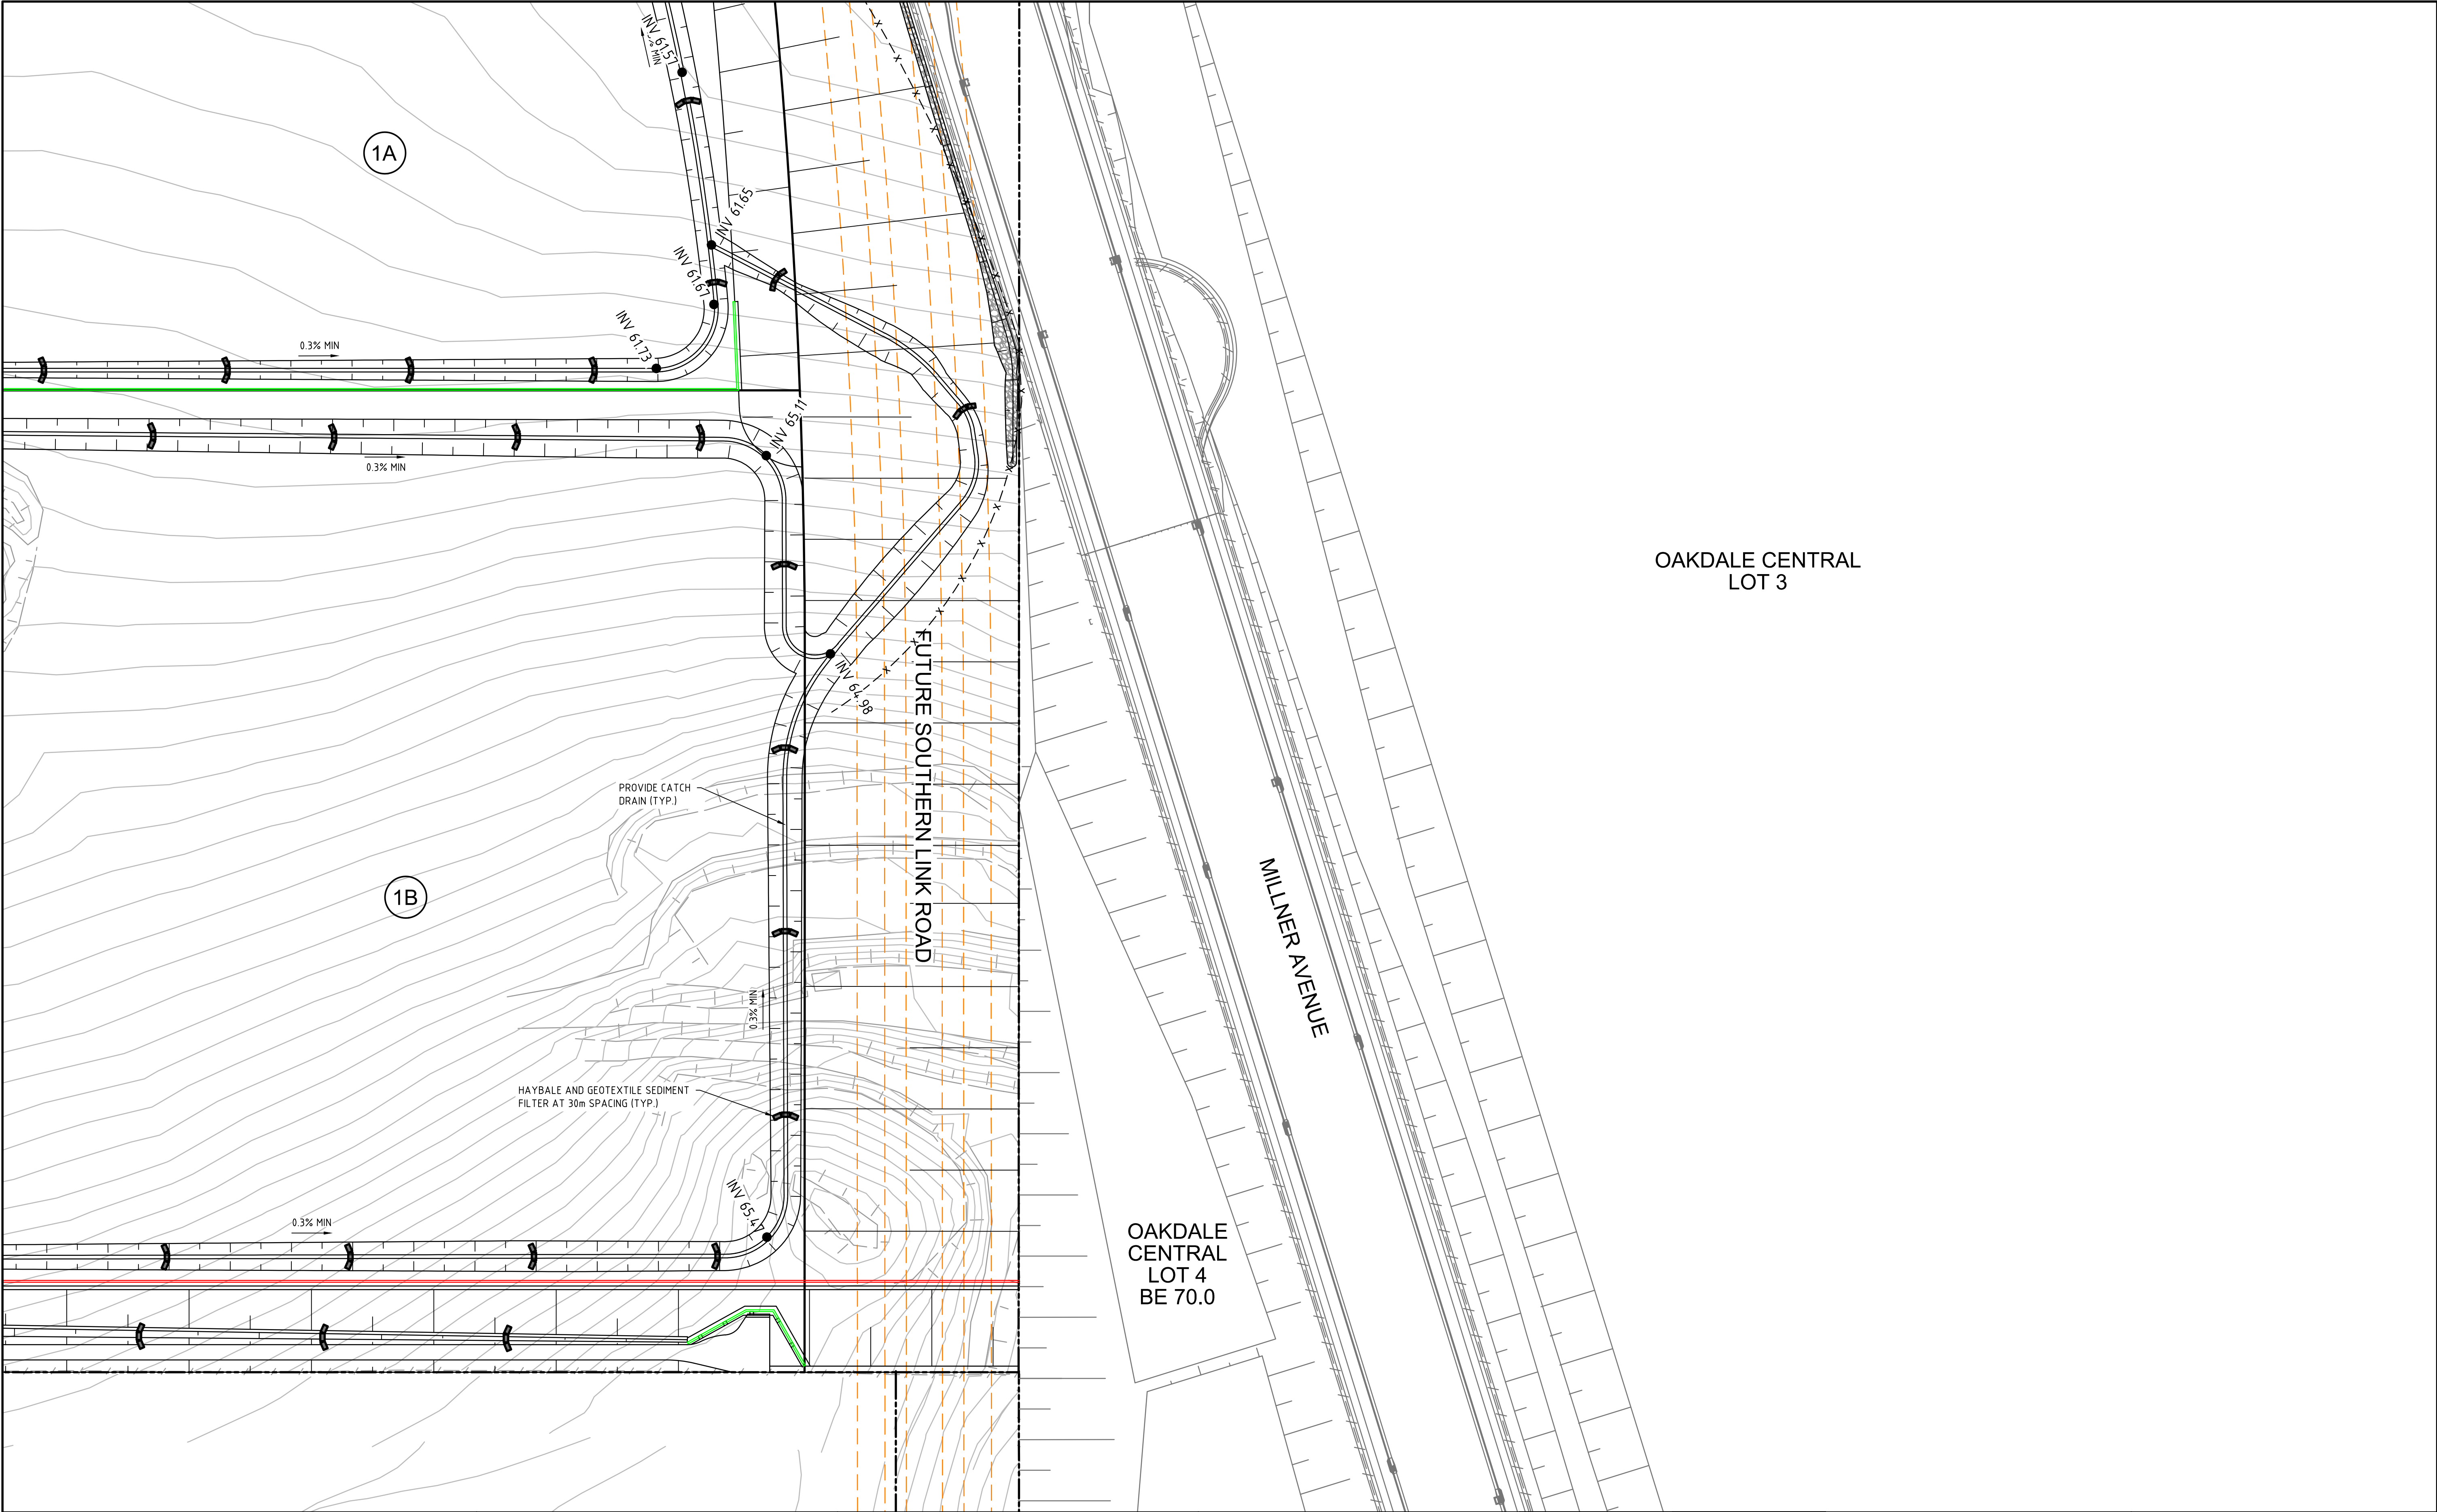

C	ISSUED FOR S96 APPLICATION	19-09-16
B	ISSUED FOR INFORMATION	15-07-16
A	ISSUED FOR SSD APPLICATION	03-09-15
Issue	Description	Date

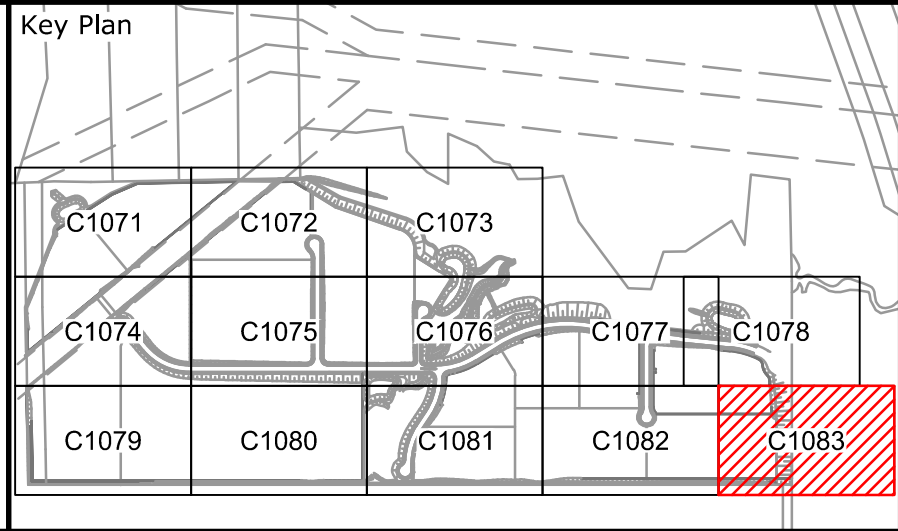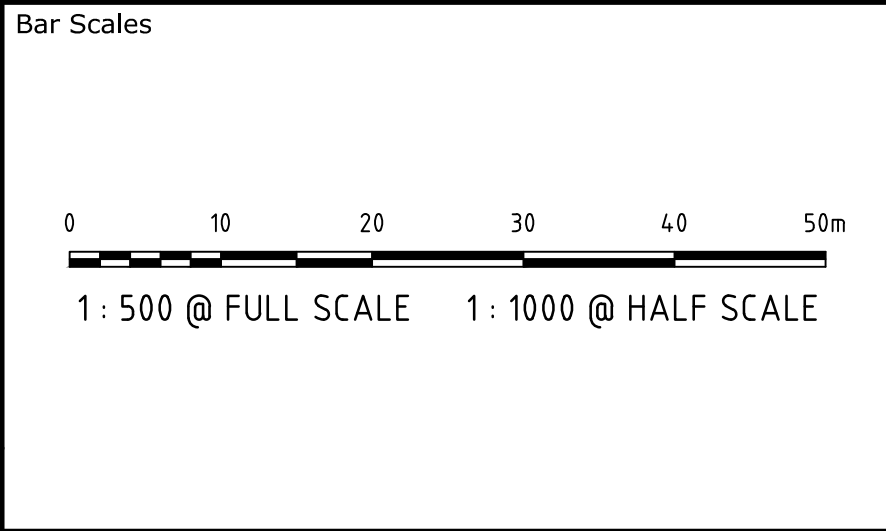

Client

Scales	1 : 500	Drawn	JB
		Designed	JB
Grid	MGA	Checked	AMc
Height Datum	AHD	Approved	
THIS DRAWING CANNOT BE COPIED OR REPRODUCED IN ANY FORM OR USED FOR ANY OTHER PURPOSE OTHER THAN THAT ORIGINALLY INTENDED WITHOUT THE WRITTEN PERMISSION OF AT&L			

Project

OAKDALE SOUTH ESTATE INDUSTRIAL DEVELOPMENT


Title

EROSION AND SEDIMENT CONTROL PLAN SHEET 13


Civil Engineers and Project Managers

Level 7, 153 Walker Street
North Sydney NSW 2060
ABN 96 130 882 405
Tel: 02 9439 1777
Fax: 02 9923 1055
www.atl.net.au
info@atl.net.au


Status	FOR APPROVAL NOT TO BE USED FOR CONSTRUCTION	A1
Drawing No.	C1083	Issue
Project No.	14-193	C

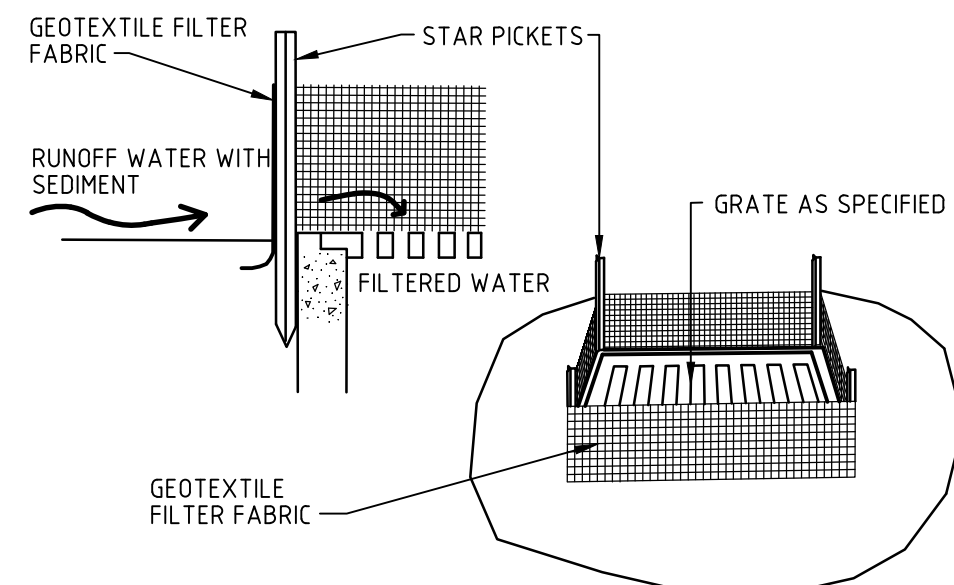


GEOTEXTILE FILTER PIT SURROUND
NTS

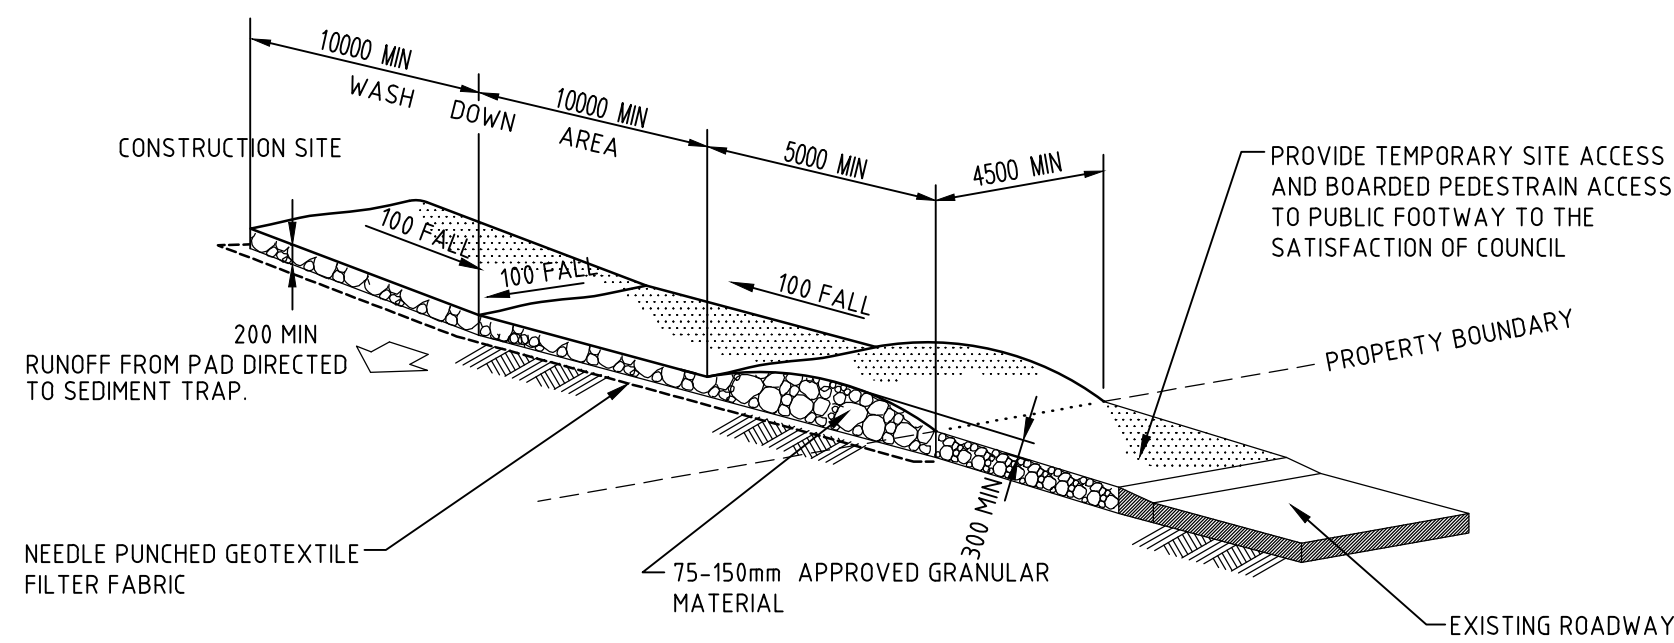


STABILISED SITE ACCESS AND TRUCK WASH DOWN AREA
NTS

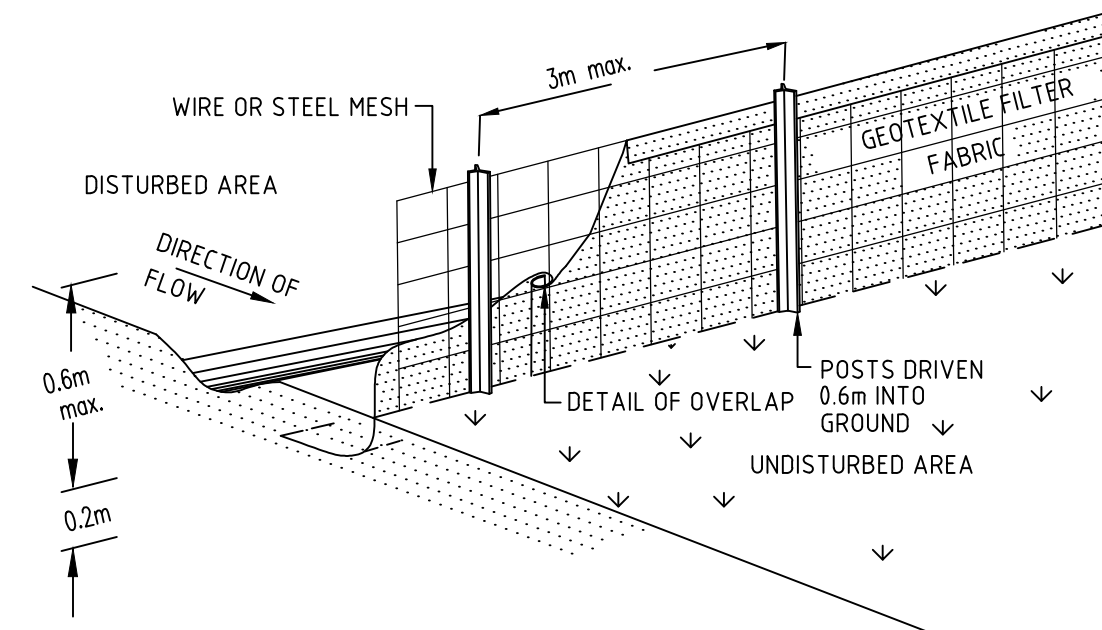


SEDIMENT FENCE
NTS

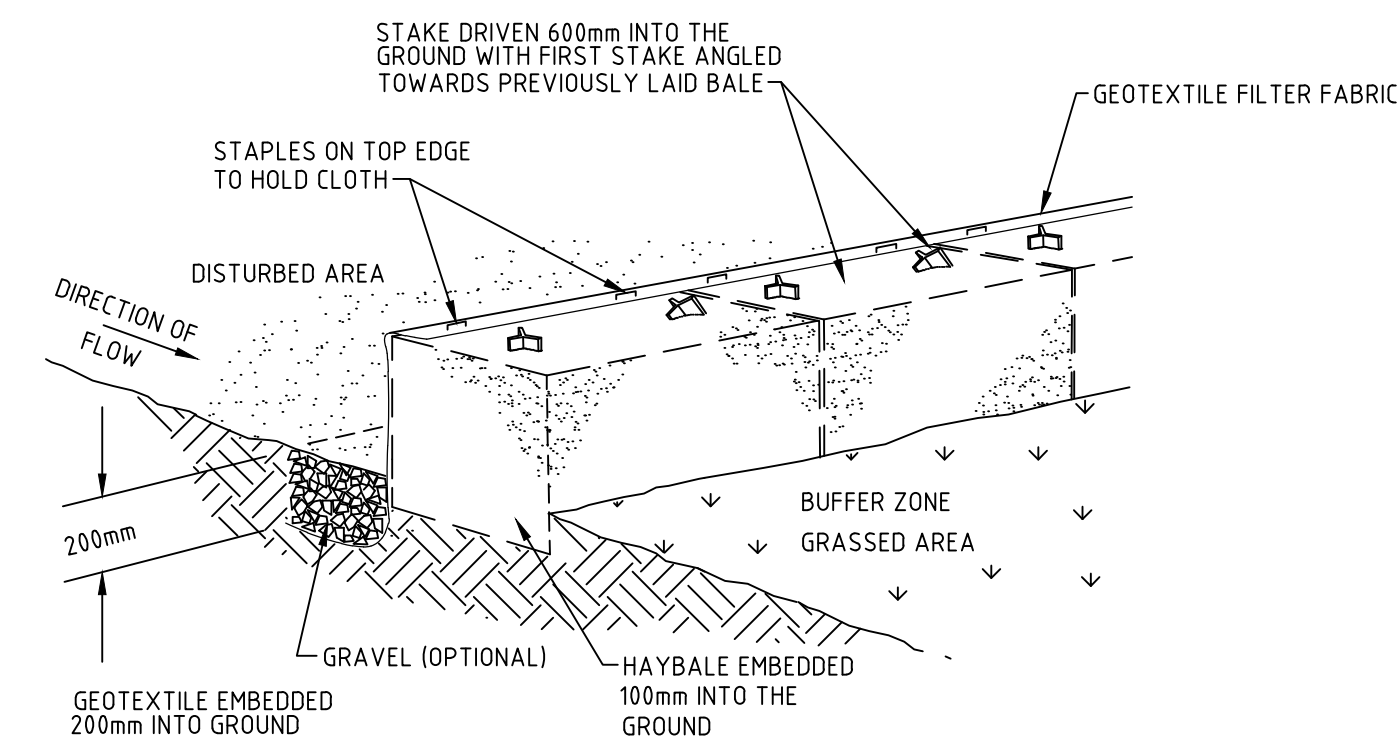


HAYBALE AND GEOTEXTILE SEDIMENT FILTER
NTS

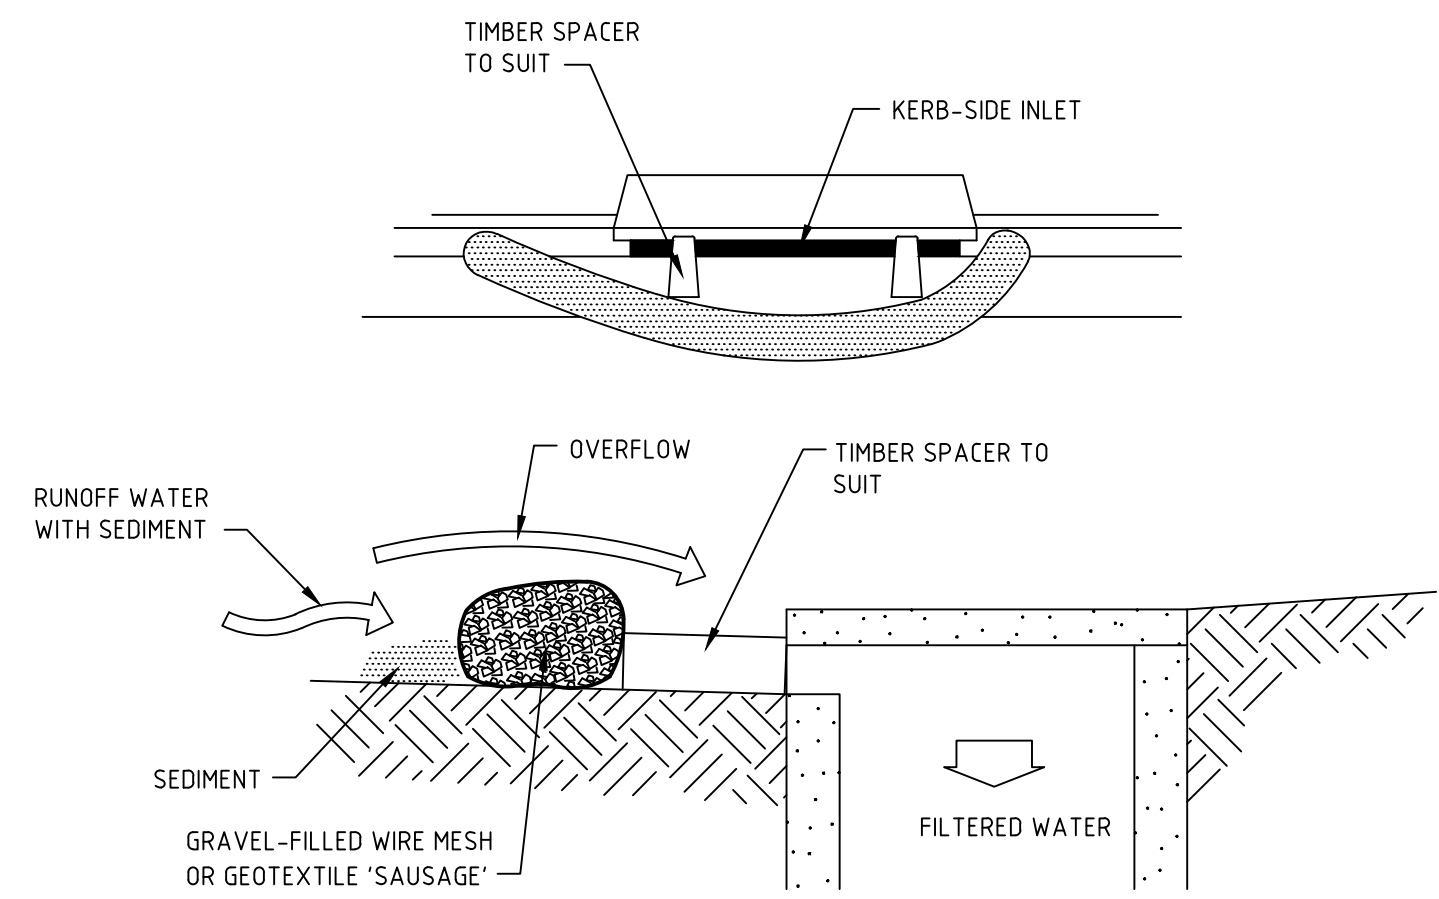


MESH AND GRAVEL INLET FILTER
NTS

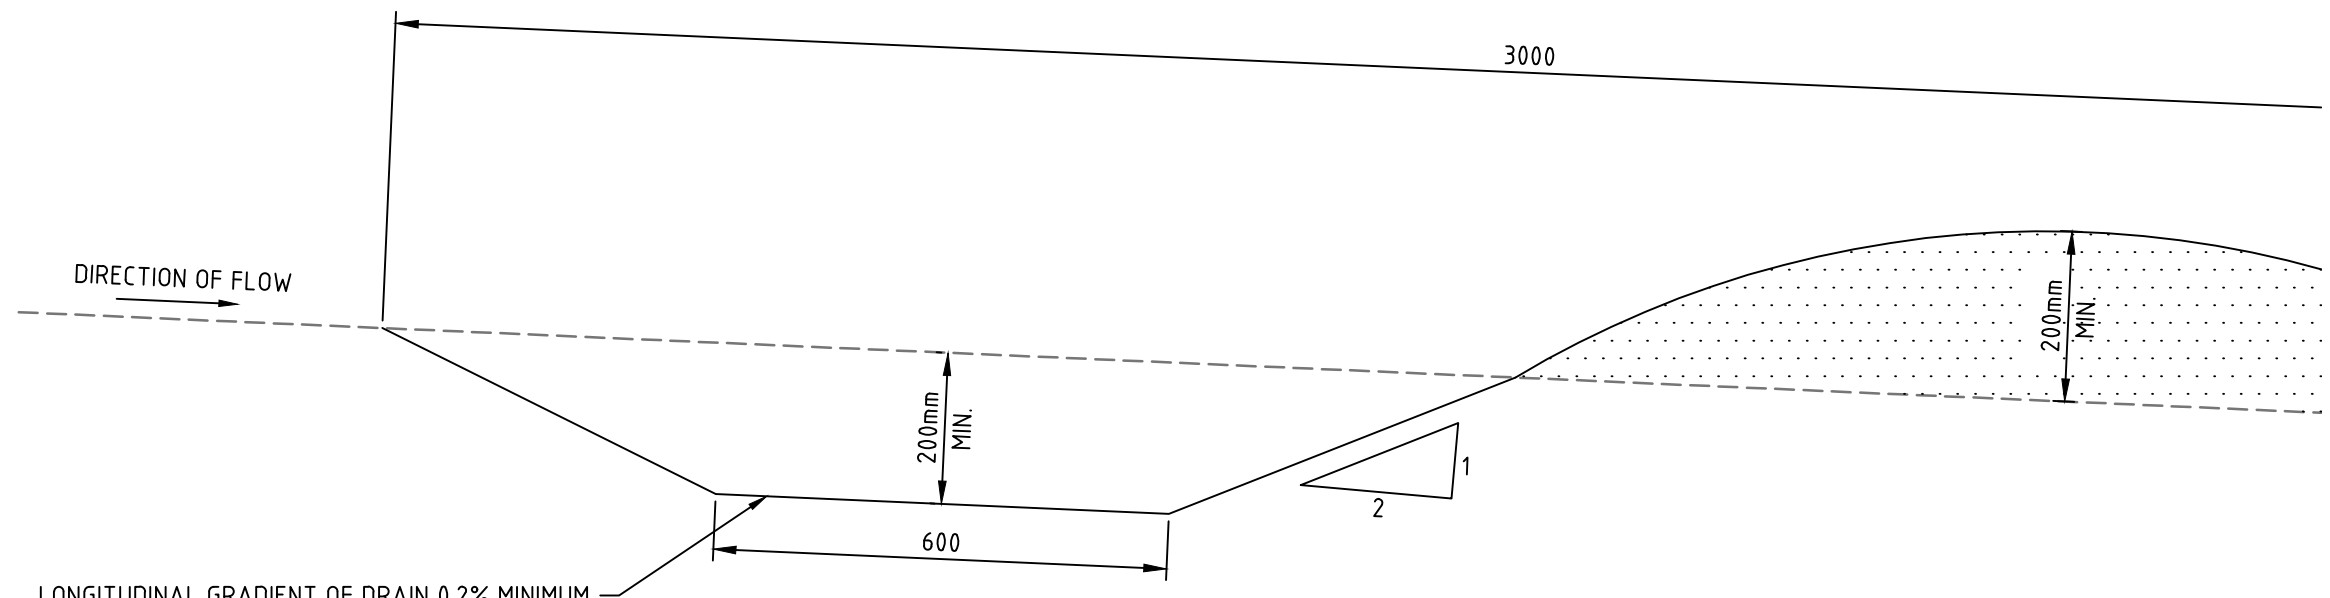

CATCH DRAIN DETAIL
SCALE 1:10

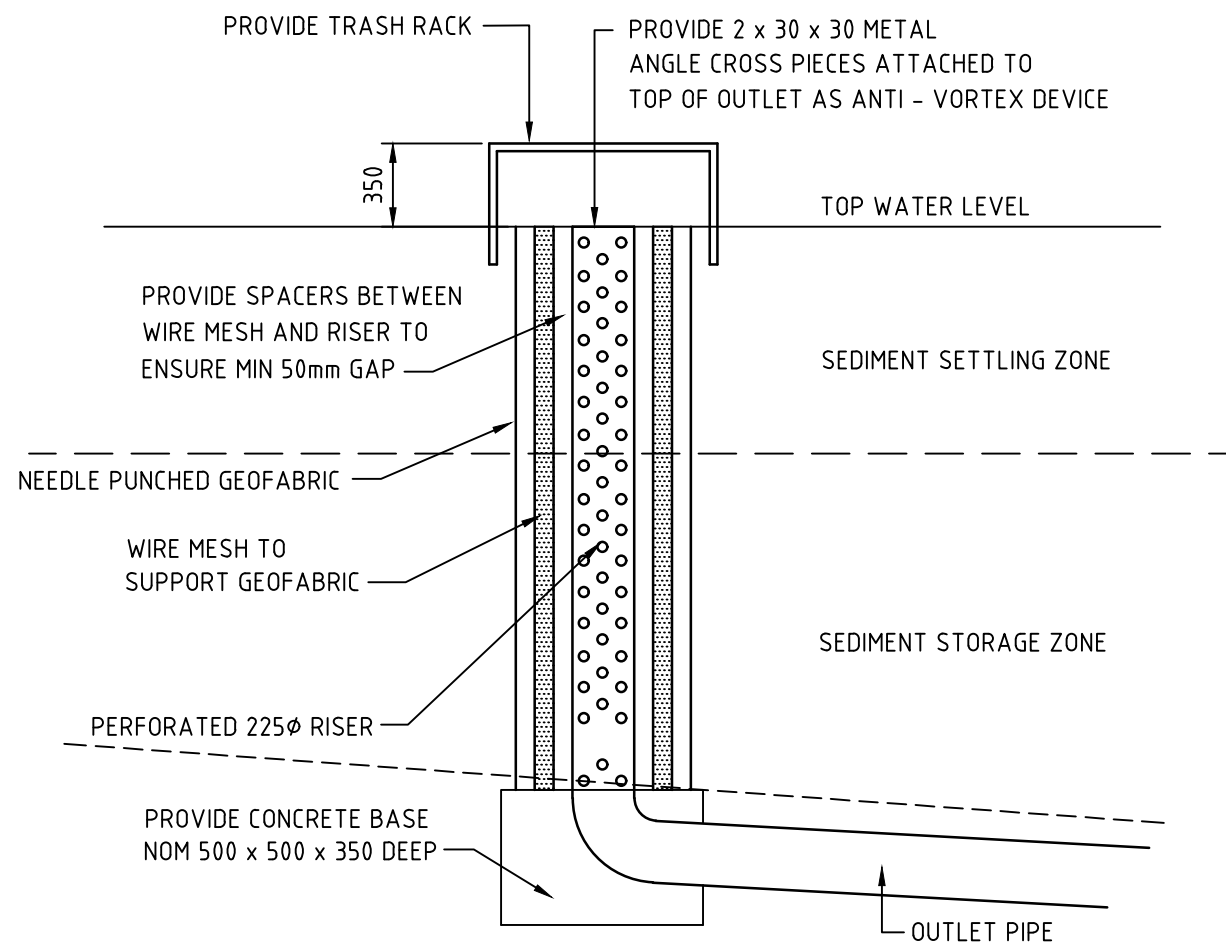


RISER PIPE DETAIL
1:50

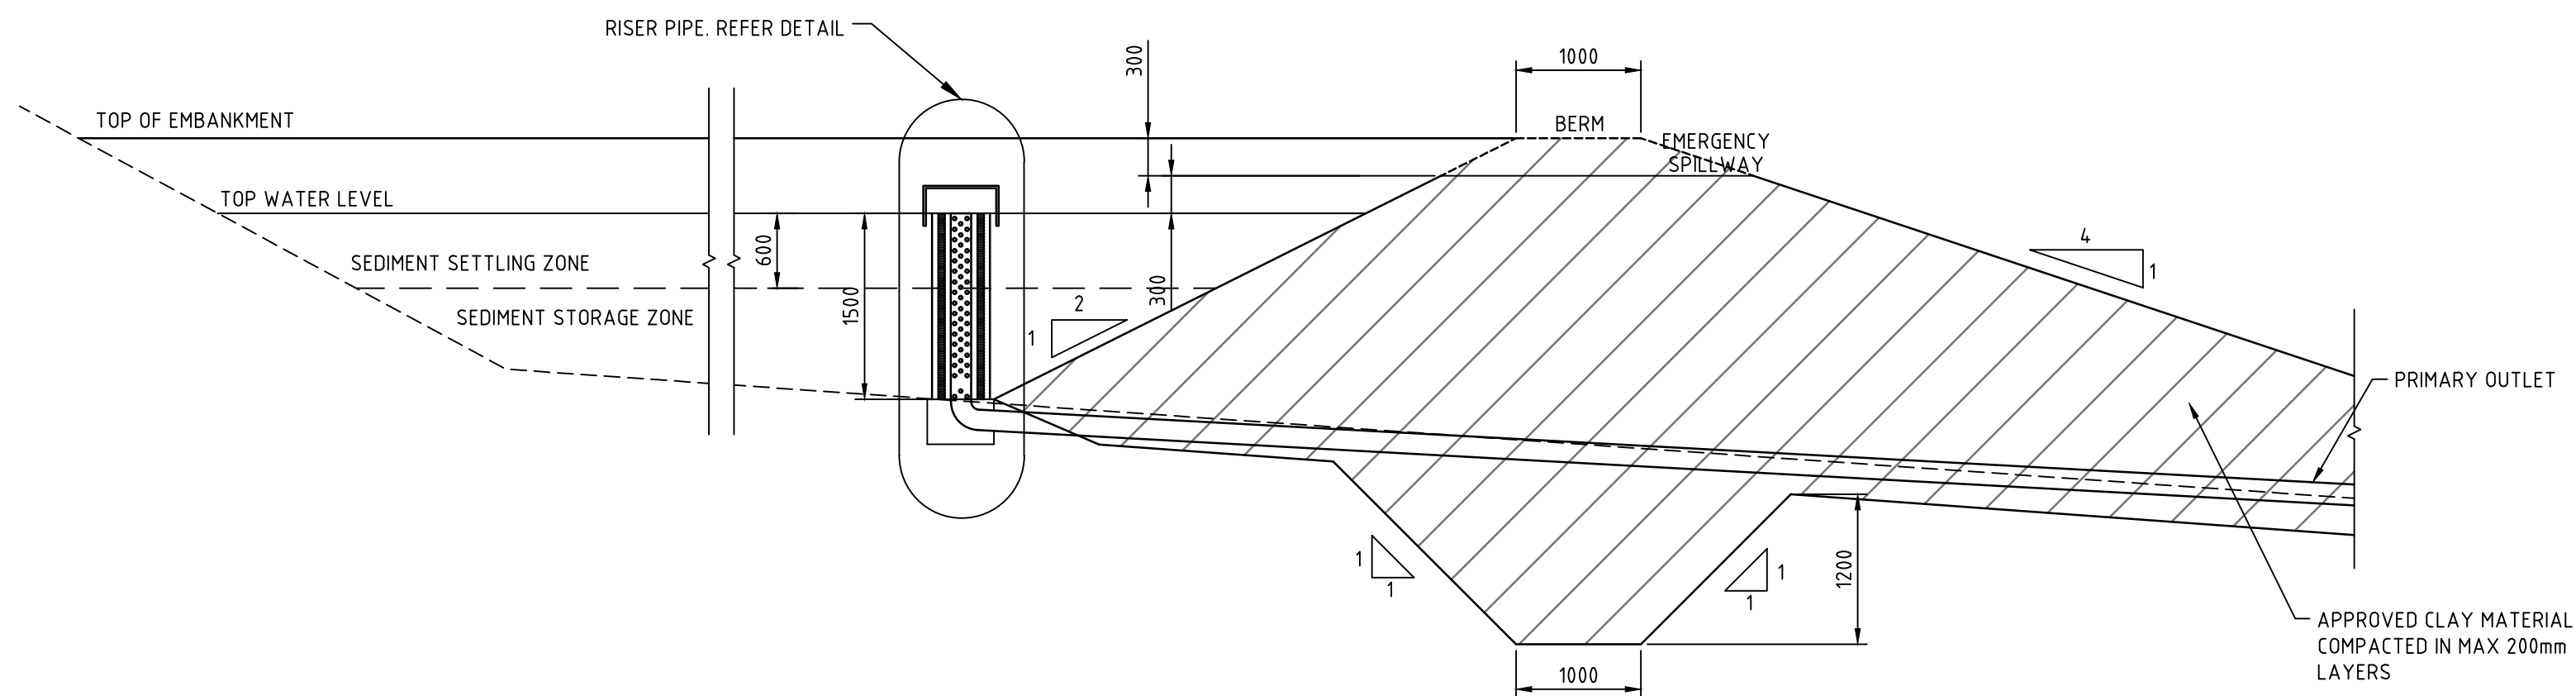

SEDIMENT BASIN TYPE 1 TYPICAL CROSS SECTION
1:50
TYPICAL FOR ALL SEDIMENT BASINS

Issue	Description	Date
C	ISSUED FOR S96 APPLICATION	19-09-16
B	ISSUED FOR INFORMATION	15-07-16
A	ISSUED FOR SSD APPLICATION	03-09-15

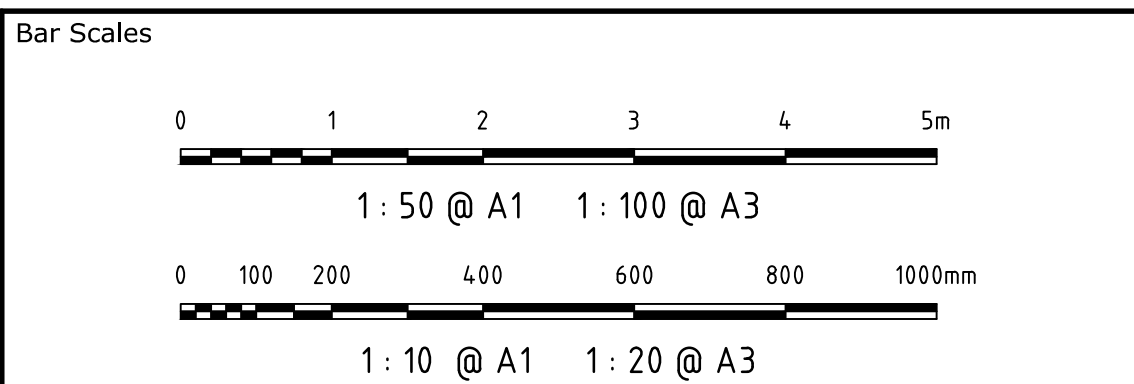

THIS DRAWING CANNOT BE COPIED OR REPRODUCED IN ANY FORM OR USED FOR ANY OTHER PURPOSE OTHER THAN THAT ORIGINALLY INTENDED WITHOUT THE WRITTEN PERMISSION OF AT&L





Scales	AS SHOWN	Drawn	JB
		Designed	JB
		Checked	AMc
Grid		Approved	
Height Datum	AHD		

Project	OAKDALE SOUTH
Title	EROSION AND SEDIMENT DETAILS

Civil Engineers and Project Managers		
at&L		
Level 7, 153 Walker Street North Sydney NSW 2060 ABN 96 130 882 405 Tel: 02 9439 1777 Fax: 02 9923 1055 www.atl.net.au info@atl.net.au		
Status	FOR APPROVAL	A1
NOT TO BE USED FOR CONSTRUCTION		
Drawing No.	Project No.	Issue
C1084	14-193	C



C	ISSUED FOR S96 APPLICATION	19-09-16
B	ISSUED FOR INFORMATION	15-07-16
A	ISSUED FOR SSD APPLICATION	03-09-15
Issue	Description	Date

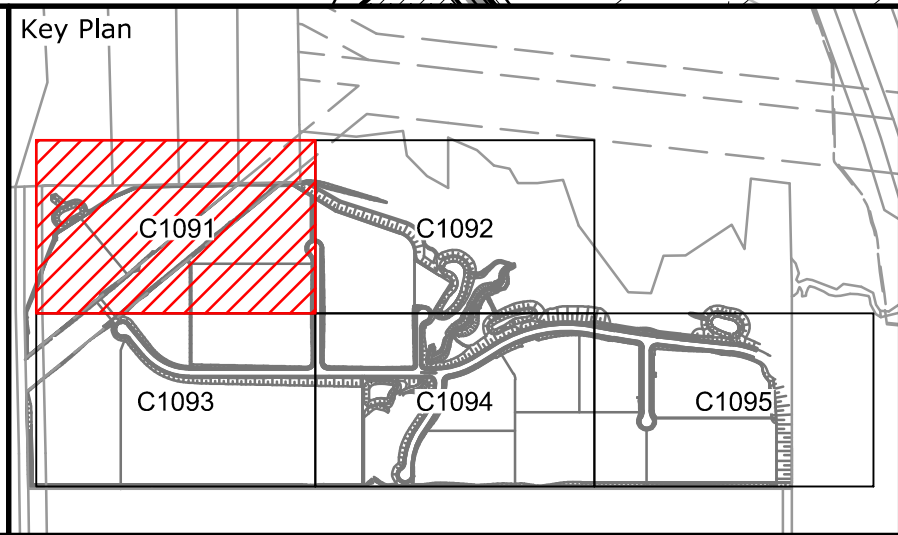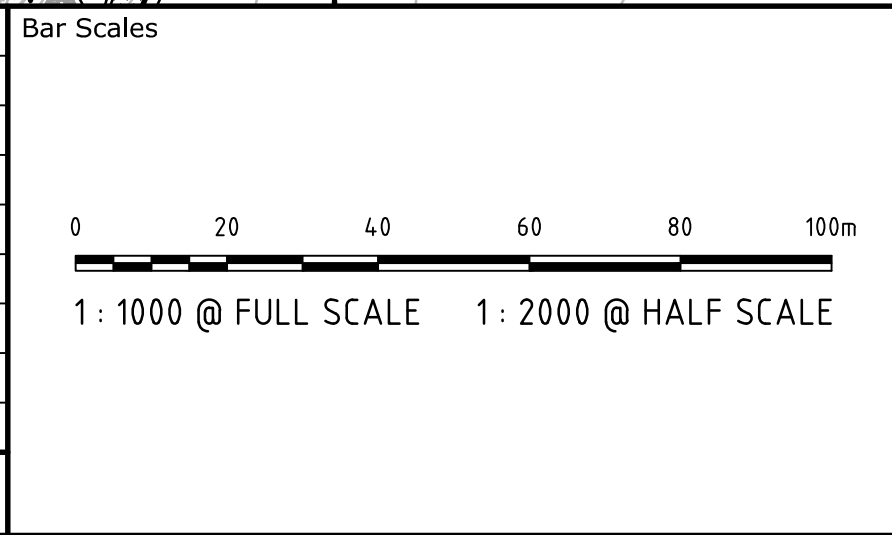

Client

Goodman

Scales	1 : 1000	Drawn	JB
		Designed	JB
Grid	MGA	Checked	AMc
Height Datum	AHD	Approved	
THIS DRAWING CANNOT BE COPIED OR REPRODUCED IN ANY FORM OR USED FOR ANY OTHER PURPOSE OTHER THAN THAT ORIGINALLY INTENDED WITHOUT THE WRITTEN PERMISSION OF AT&L			

Project

OAKDALE SOUTH ESTATE INDUSTRIAL DEVELOPMENT

Title

PAVEMENT PLAN SHEET 1

Civil Engineers and Project Managers

at&l


Level 7, 153 Walker Street
North Sydney NSW 2060
ABN 96 130 882 405
Tel: 02 9439 1777
Fax: 02 9923 1055
www.atl.net.au
info@atl.net.au

Status

FOR APPROVAL

NOT TO BE USED FOR CONSTRUCTION



Drawing No.	Project No.	Issue
C1091	14-193	C

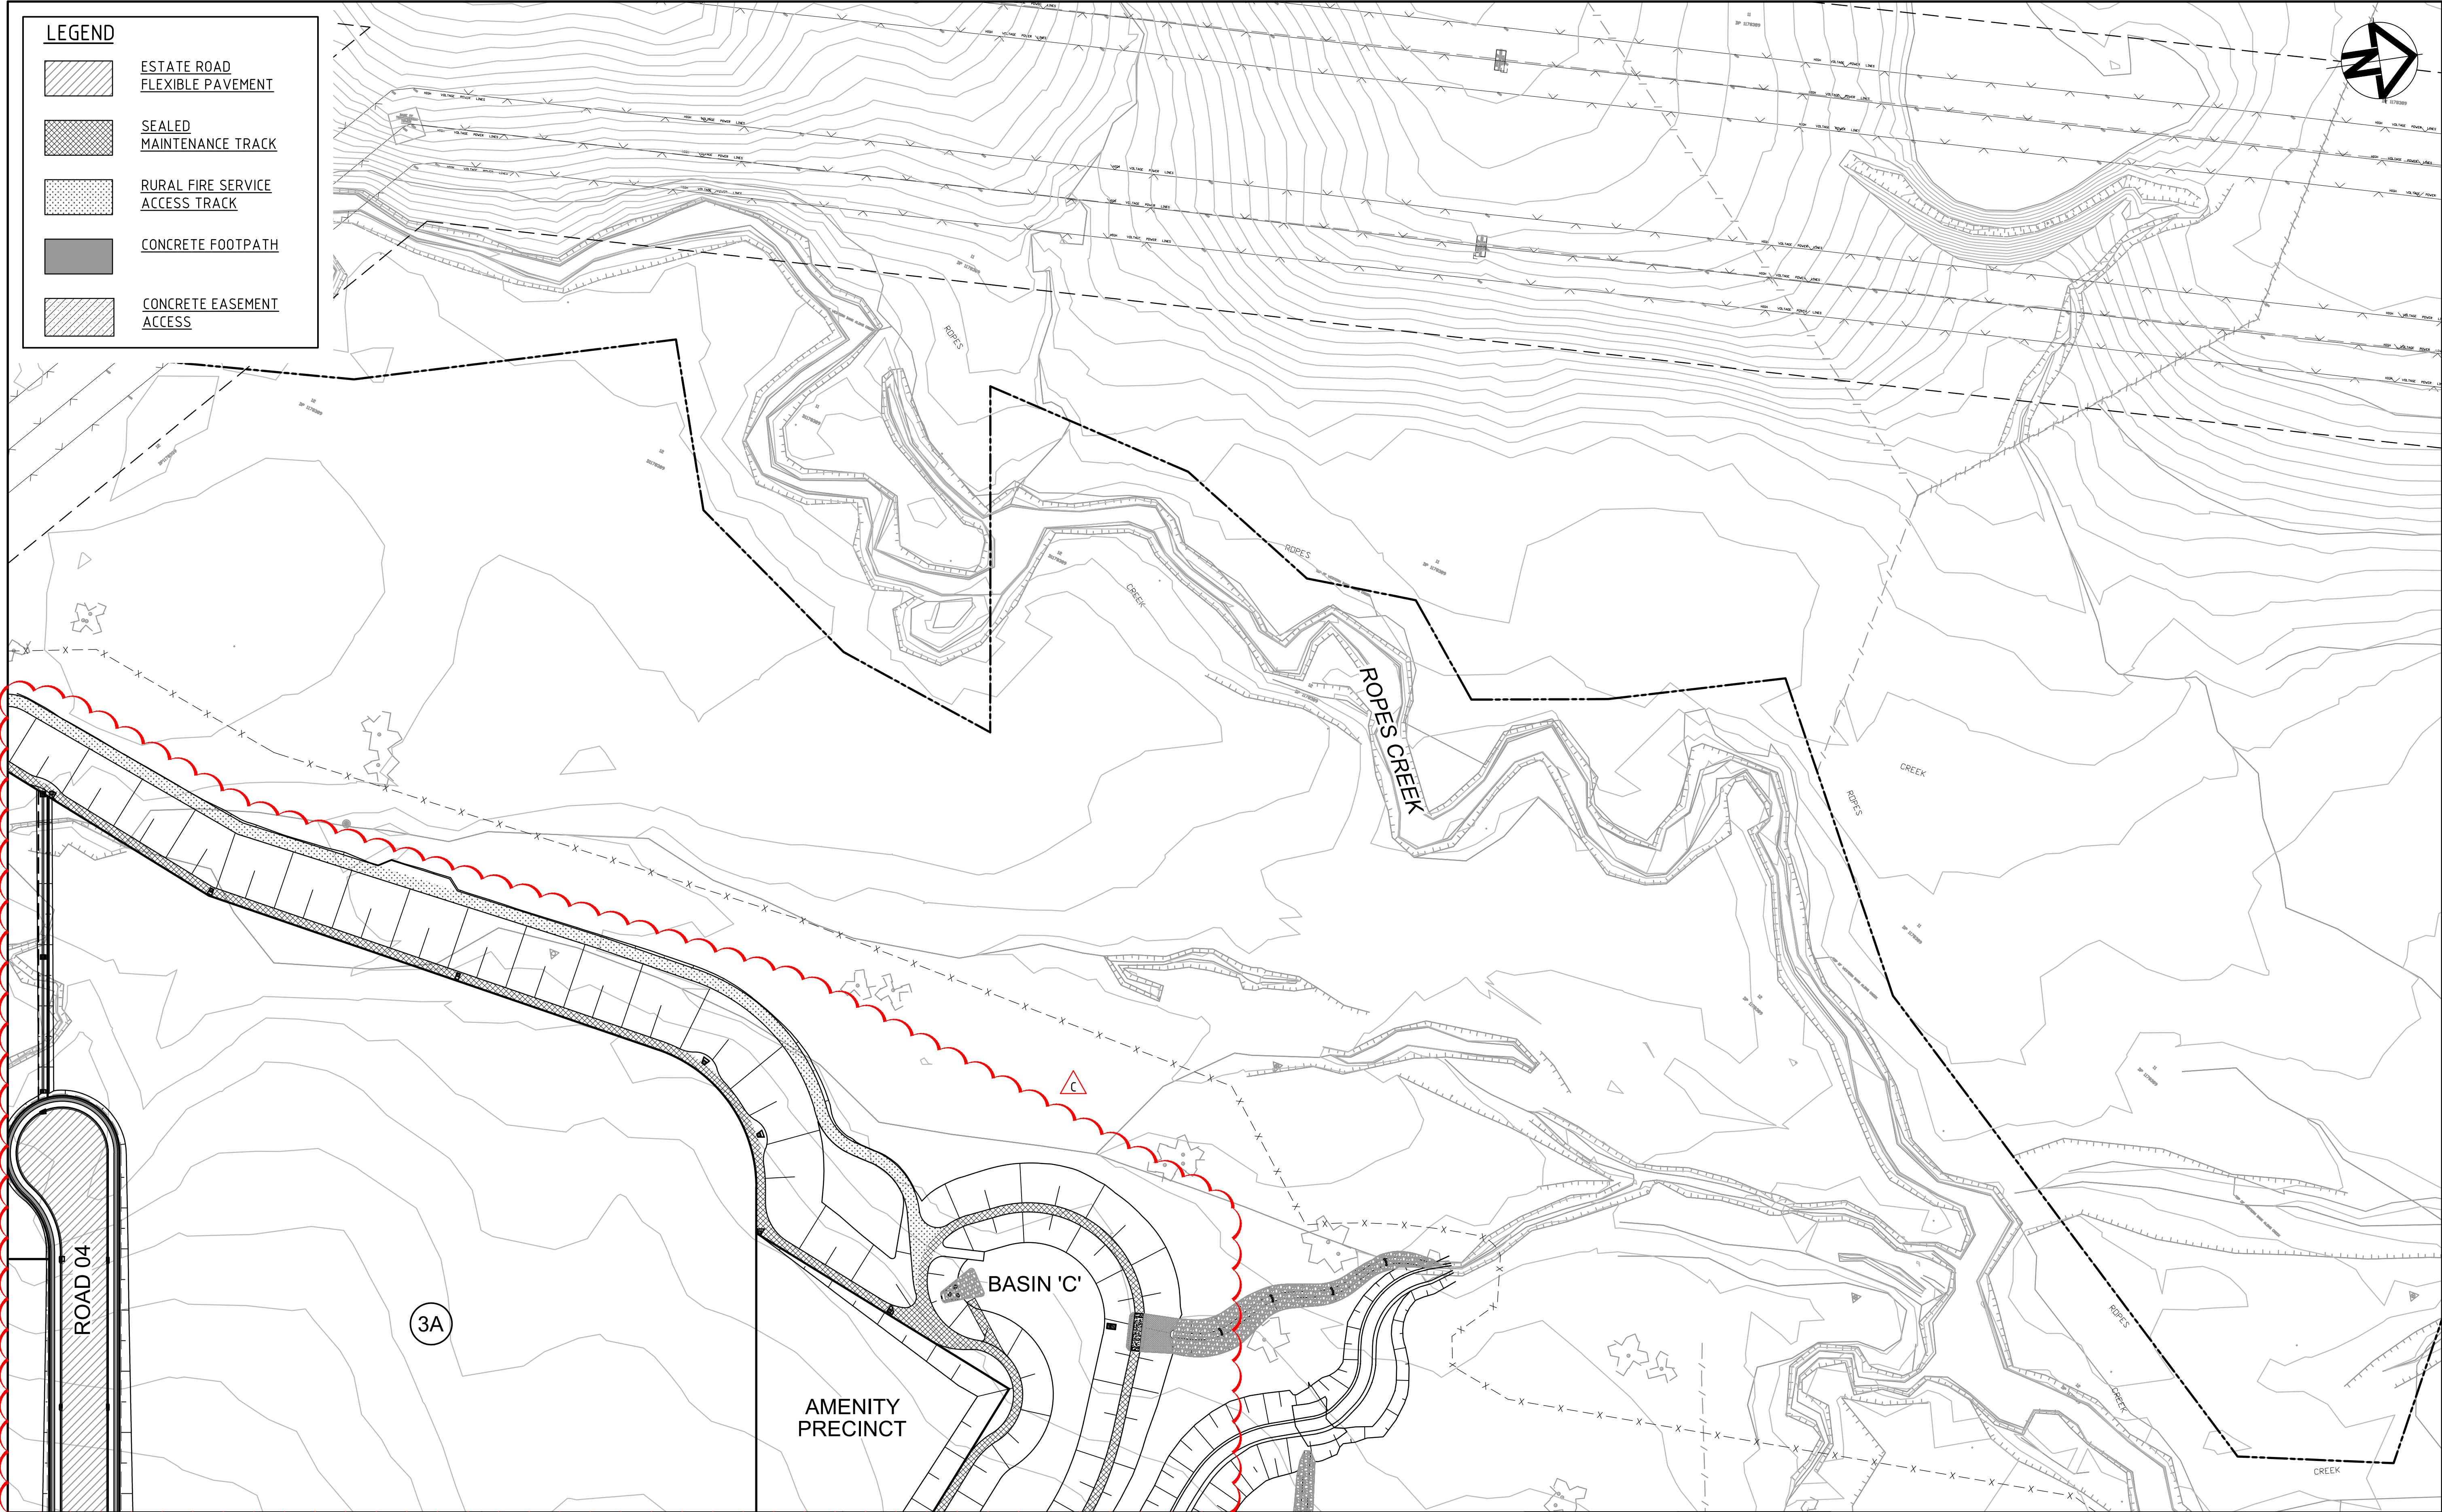

LEGEND

- ESTATE ROAD FLEXIBLE PAVEMENT
- SEALED MAINTENANCE TRACK
- RURAL FIRE SERVICE ACCESS TRACK
- CONCRETE FOOTPATH
- CONCRETE EASEMENT ACCESS

C	ISSUED FOR S96 APPLICATION	19-09-16
B	ISSUED FOR INFORMATION	15-07-16
A	ISSUED FOR SSD APPLICATION	03-09-15
Issue	Description	Date

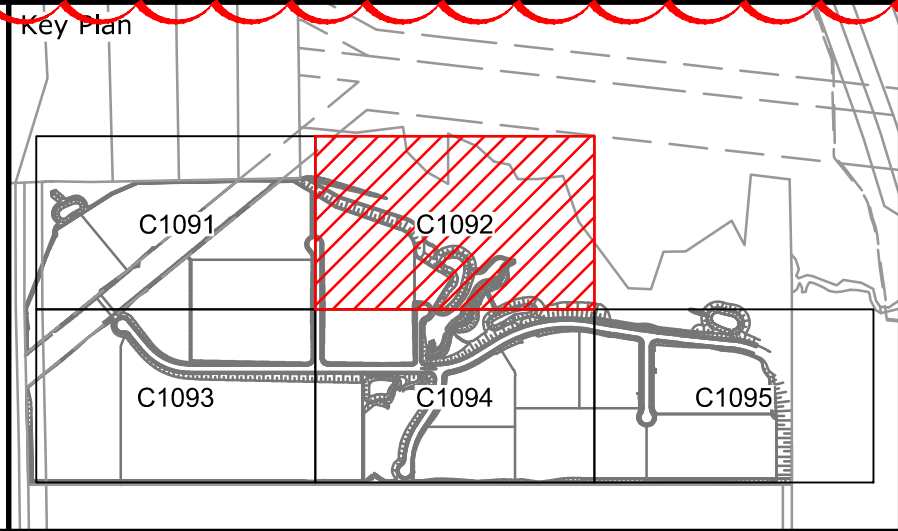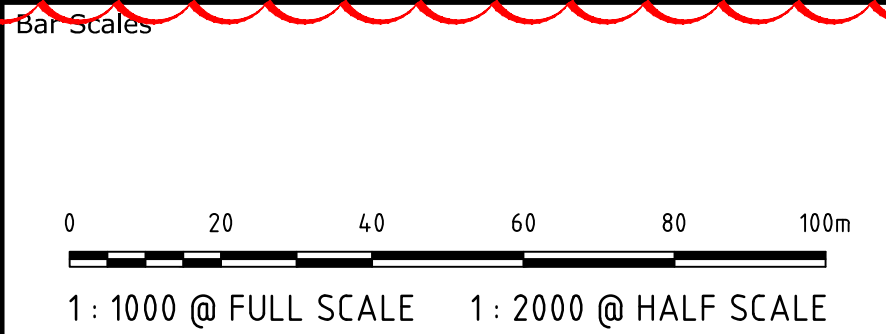

Client

Scales	1 : 1000	Drawn	JB
		Designed	JB
Grid	MGA	Checked	AMc
Height Datum	AHD	Approved	
THIS DRAWING CANNOT BE COPIED OR REPRODUCED IN ANY FORM OR USED FOR ANY OTHER PURPOSE OTHER THAN THAT ORIGINALLY INTENDED WITHOUT THE WRITTEN PERMISSION OF AT&I			

Project

OAKDALE SOUTH ESTATE INDUSTRIAL DEVELOPMENT

Title

PAVEMENT PLAN SHEET 2

Civil Engineers and Project Managers

Level 7, 153 Walker Street
North Sydney NSW 2060
ABN 96 130 882 405
Tel: 02 9439 1777
Fax: 02 9923 1055
www.atl.net.au
info@atl.net.au

Status	FOR APPROVAL	A1
NOT TO BE USED FOR CONSTRUCTION		
Drawing No.	Project No.	Issue
C1092	14-193	C