




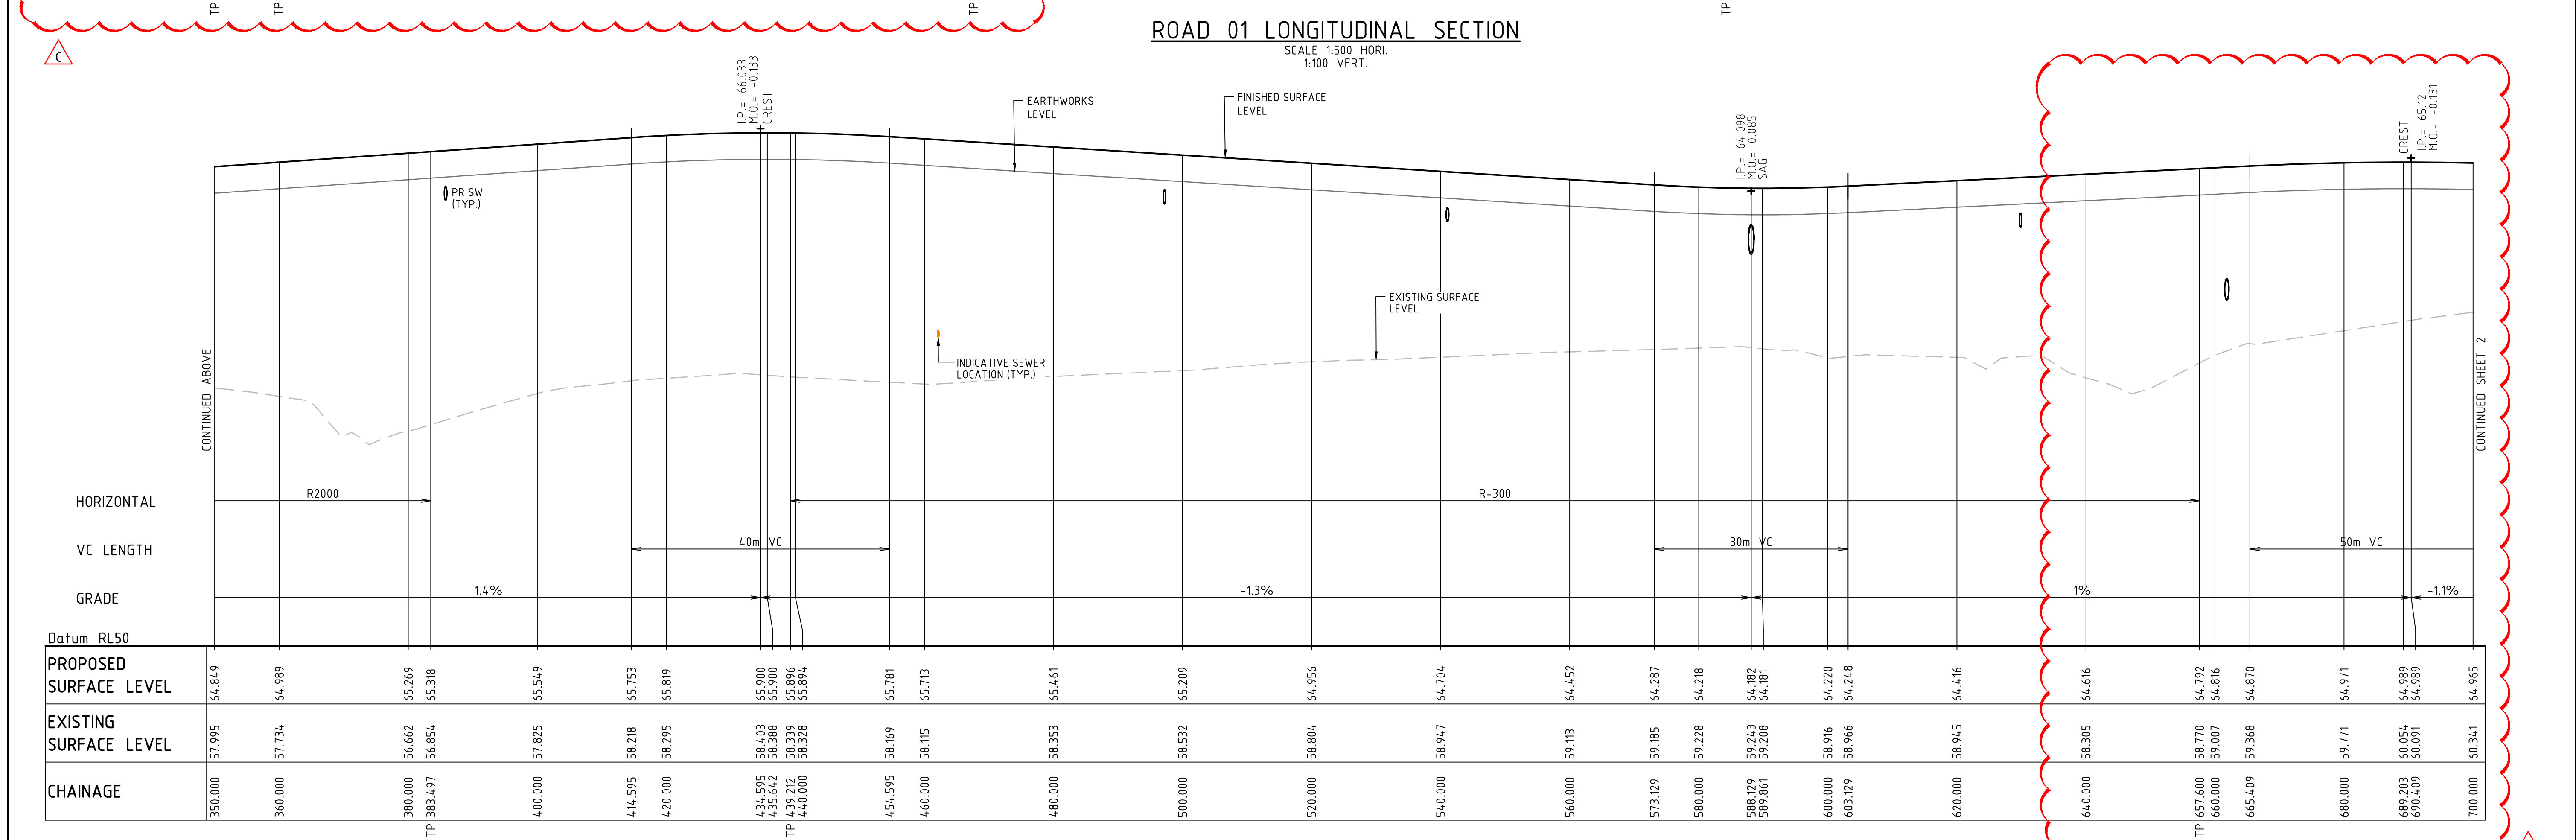

C	ISSUED FOR S96 APPLICATION	19-09-16
B	ISSUED FOR INFORMATION	15-07-16
A	ISSUED FOR SSD APPLICATION	03-09-15
Issue	Description	Date

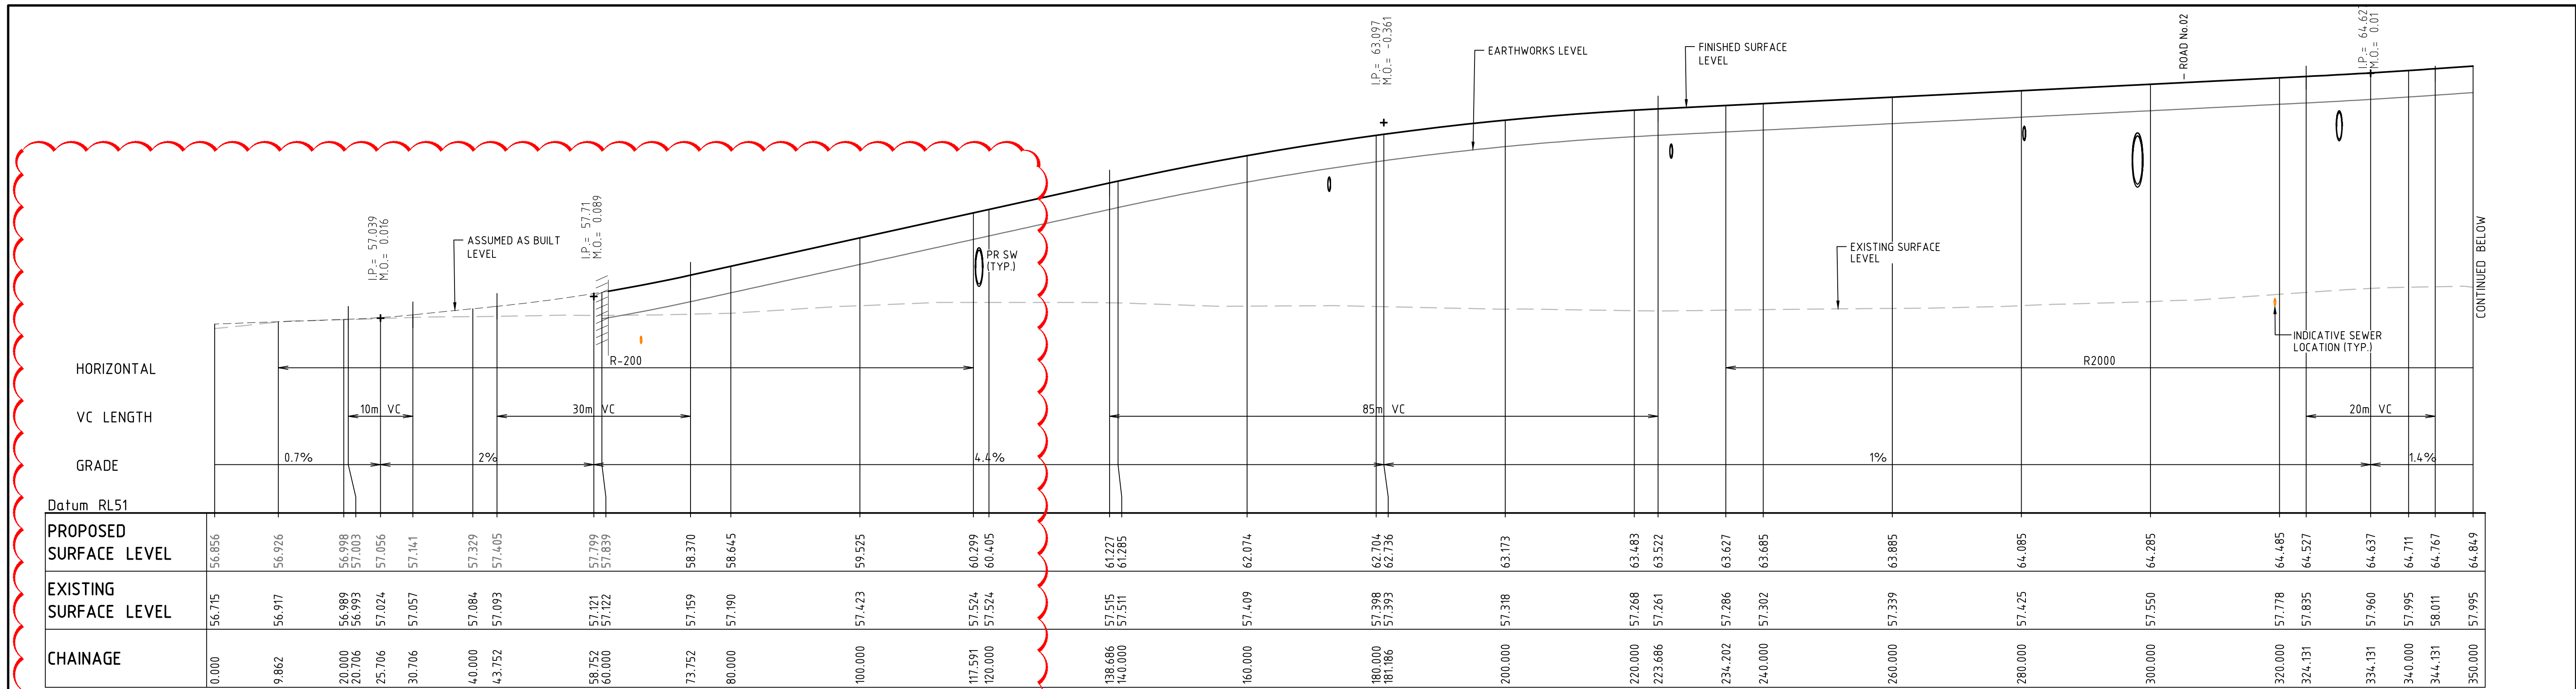



THIS DRAWING CANNOT BE COPIED OR REPRODUCED IN ANY FORM OR USED FOR ANY OTHER PURPOSE OTHER THAN THAT ORIGINALLY INTENDED WITHOUT THE WRITTEN PERMISSION OF AT&L

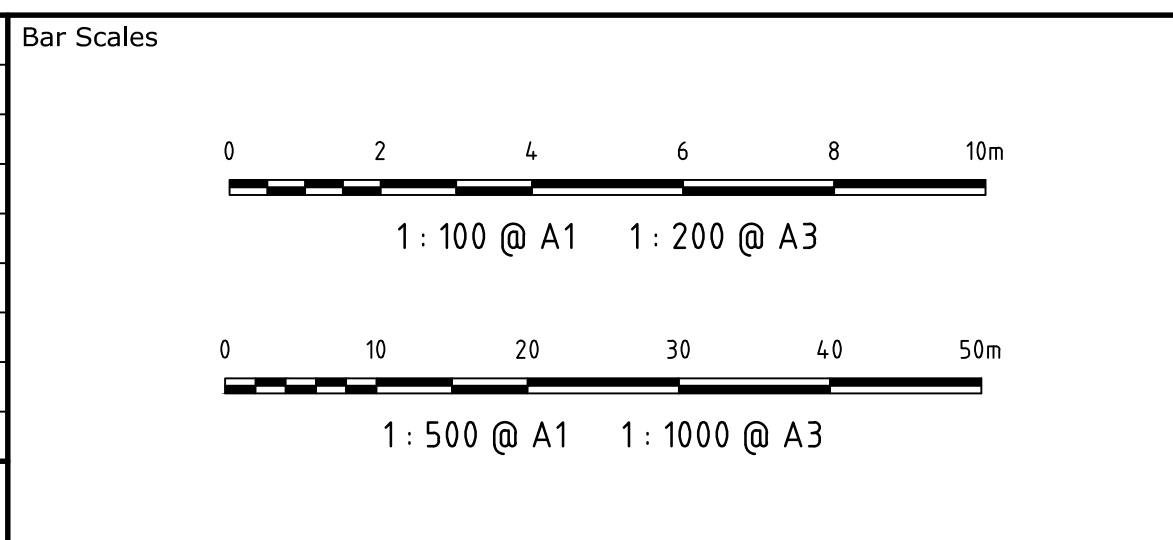

Scales	1 : 100 (V) 1:500 (H)	Drawn	JB
		Designed	JB
Grid	MGA	Checked	AMc
Height Datum	AHD	Approved	

Project	OAKDALE SOUTH
Title	ROAD LONGITUDINAL SECTIONS SHEET 1

Civil Engineers and Project Managers		
		
Level 7, 153 Walker Street North Sydney NSW 2060 ABN 96 130 882 405 Tel: 02 9439 1777 Fax: 02 9923 1055 www.atl.net.au info@atl.net.au		
Status	FOR APPROVAL NOT TO BE USED FOR CONSTRUCTION	A1
Drawing No. C1221	Project No. 14-193	Issue C

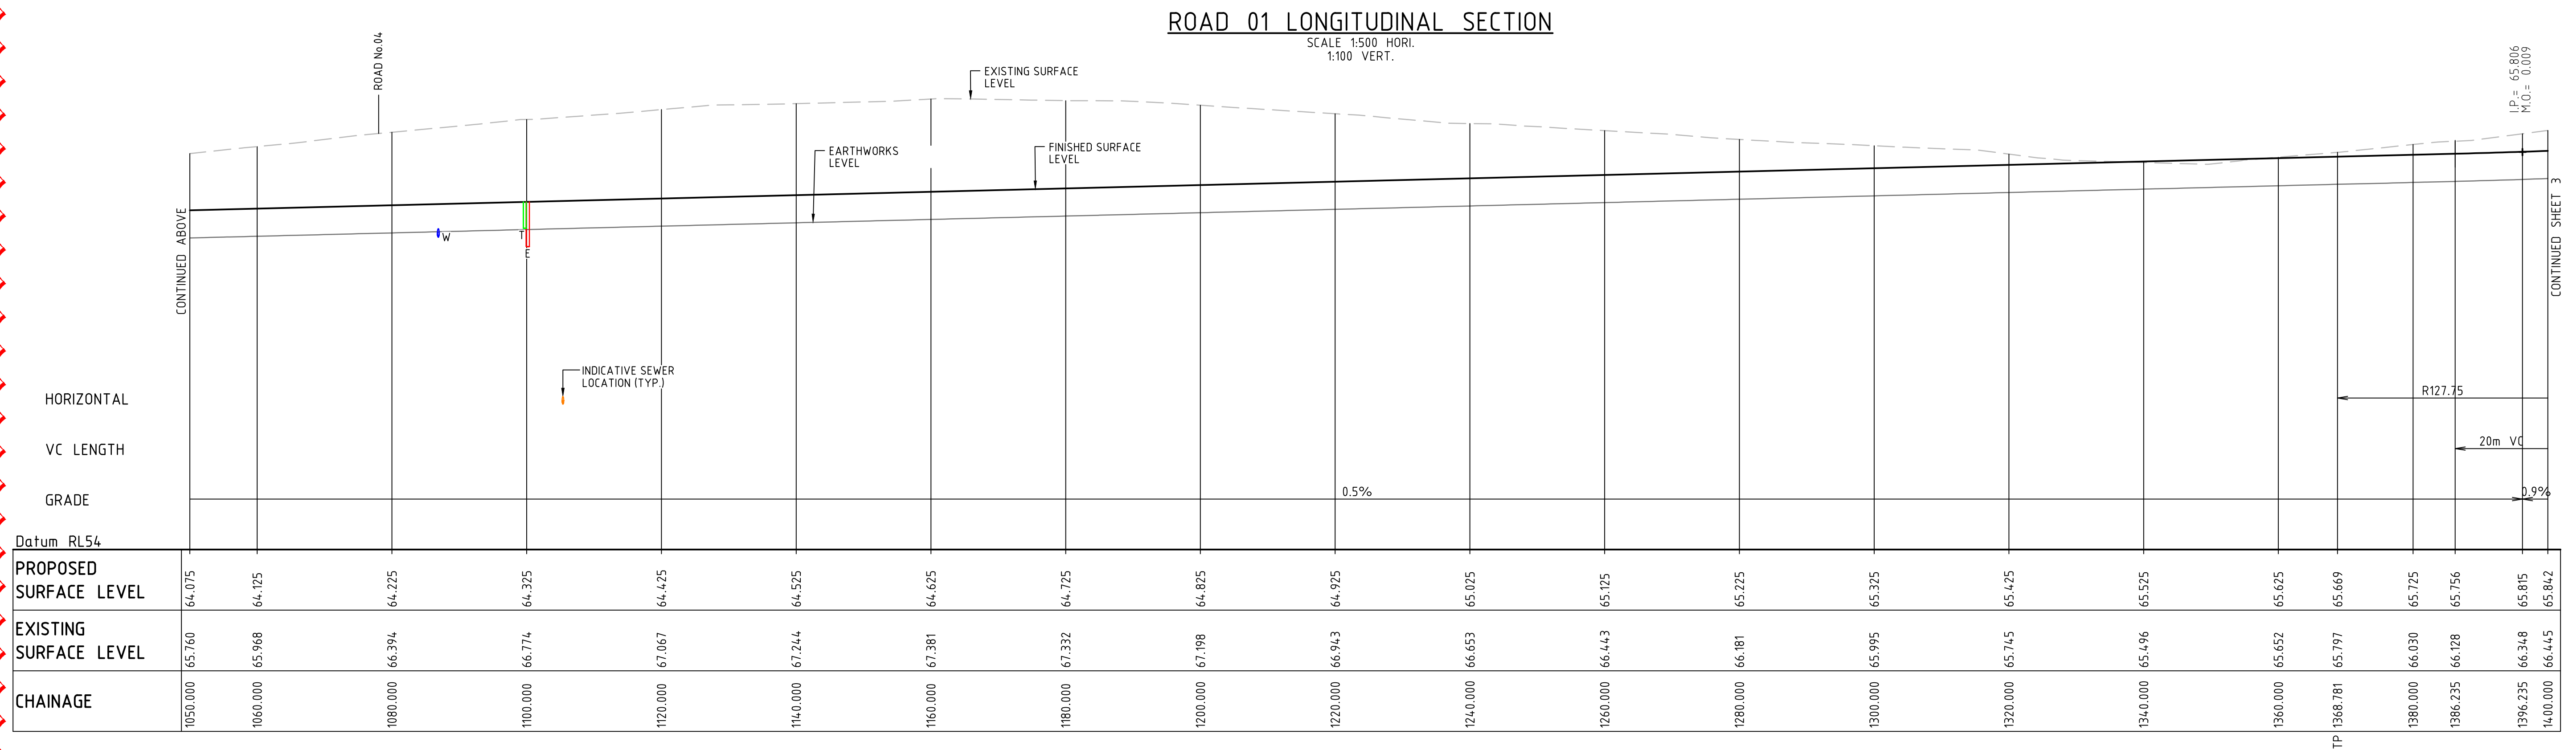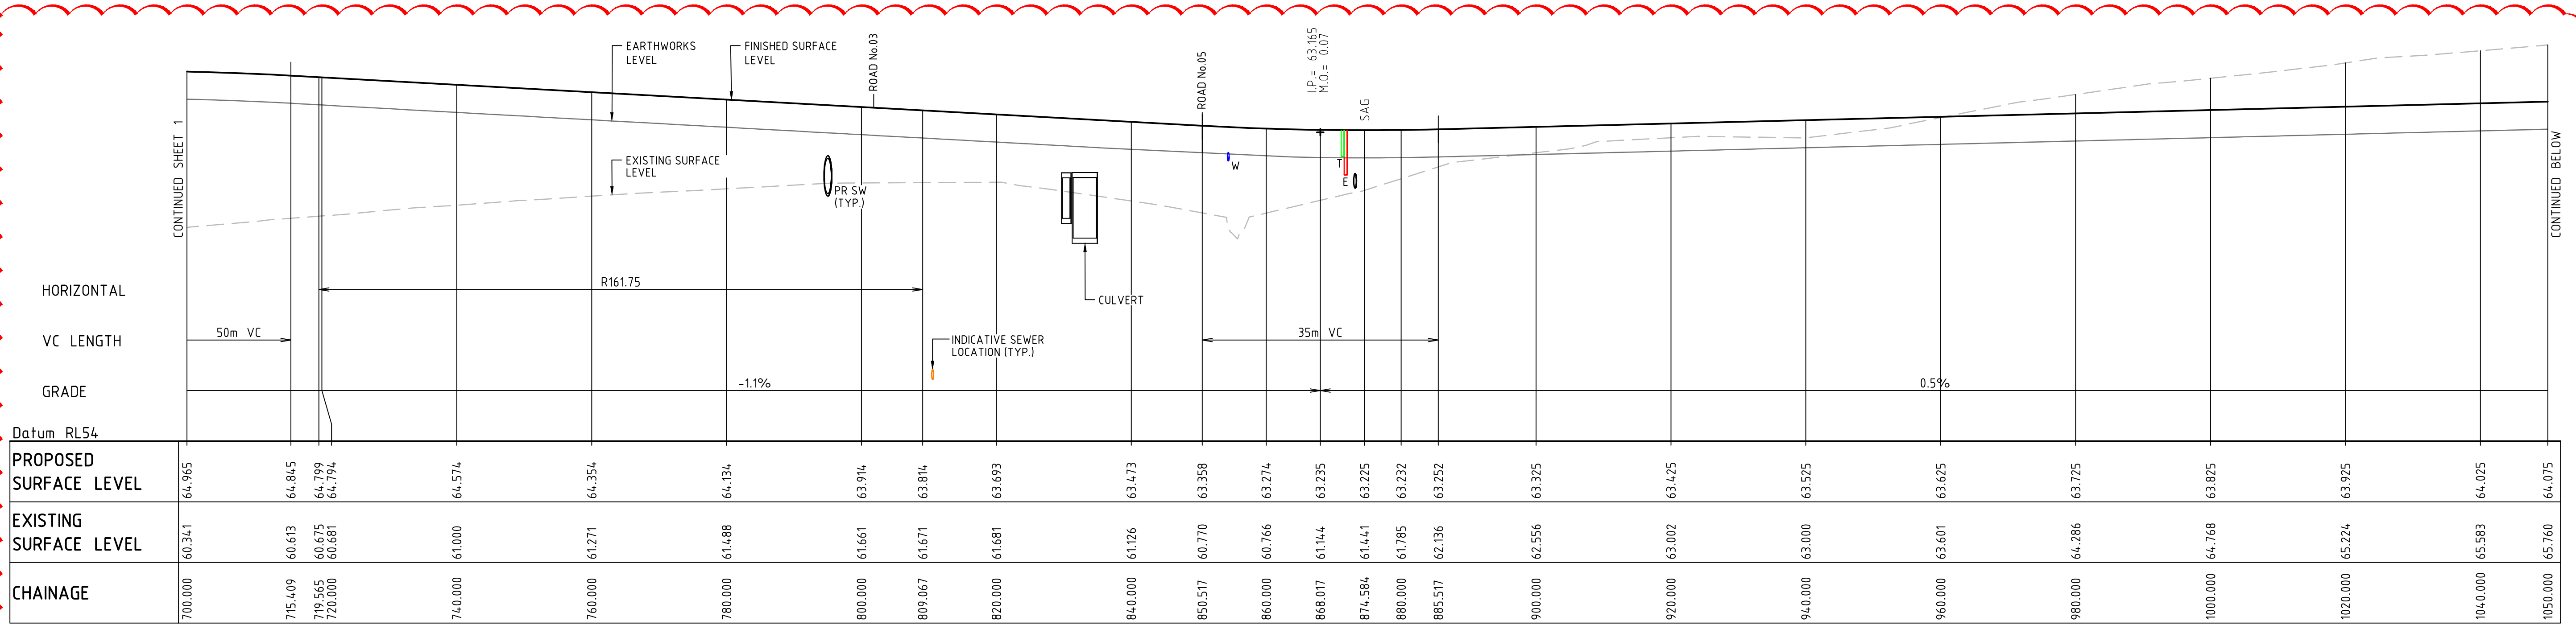

C	ISSUED FOR S96 APPLICATION	19-09-16
B	ISSUED FOR INFORMATION	15-07-16
A	ISSUED FOR SSD APPLICATION	03-09-15
Issue	Description	Date

Bar Scales

0 2 4 6 8 10m

1 : 100 @ A1 1 : 200 @ A3

0 10 20 30 40 50m

1 : 500 @ A1 1 : 1000 @ A3

THIS DRAWING CANNOT BE COPIED OR REPRODUCED IN ANY FORM OR USED FOR ANY OTHER PURPOSE OTHER THAN THAT ORIGINALLY INTENDED WITHOUT THE WRITTEN PERMISSION OF AT&L

Client

Goodman

Scales	1 : 100 (V)	Drawn	JB
	1:500 (H)	Designed	JB
	Grid	MGA	Checked
Height Datum	AHD	Approved	

Project

OAKDALE SOUTH

Title


ROAD LONGITUDINAL SECTIONS SHEET 2

Civil Engineers and Project Managers

at&l


Level 7, 153 Walker Street
North Sydney NSW 2060
ABN 96 130 882 405
Tel: 02 9439 1777
Fax: 02 9923 1055
www.atl.net.au
info@atl.net.au

Status	FOR APPROVAL	A1
NOT TO BE USED FOR CONSTRUCTION		
Drawing No.	Project No.	Issue
C1222	14-193	C

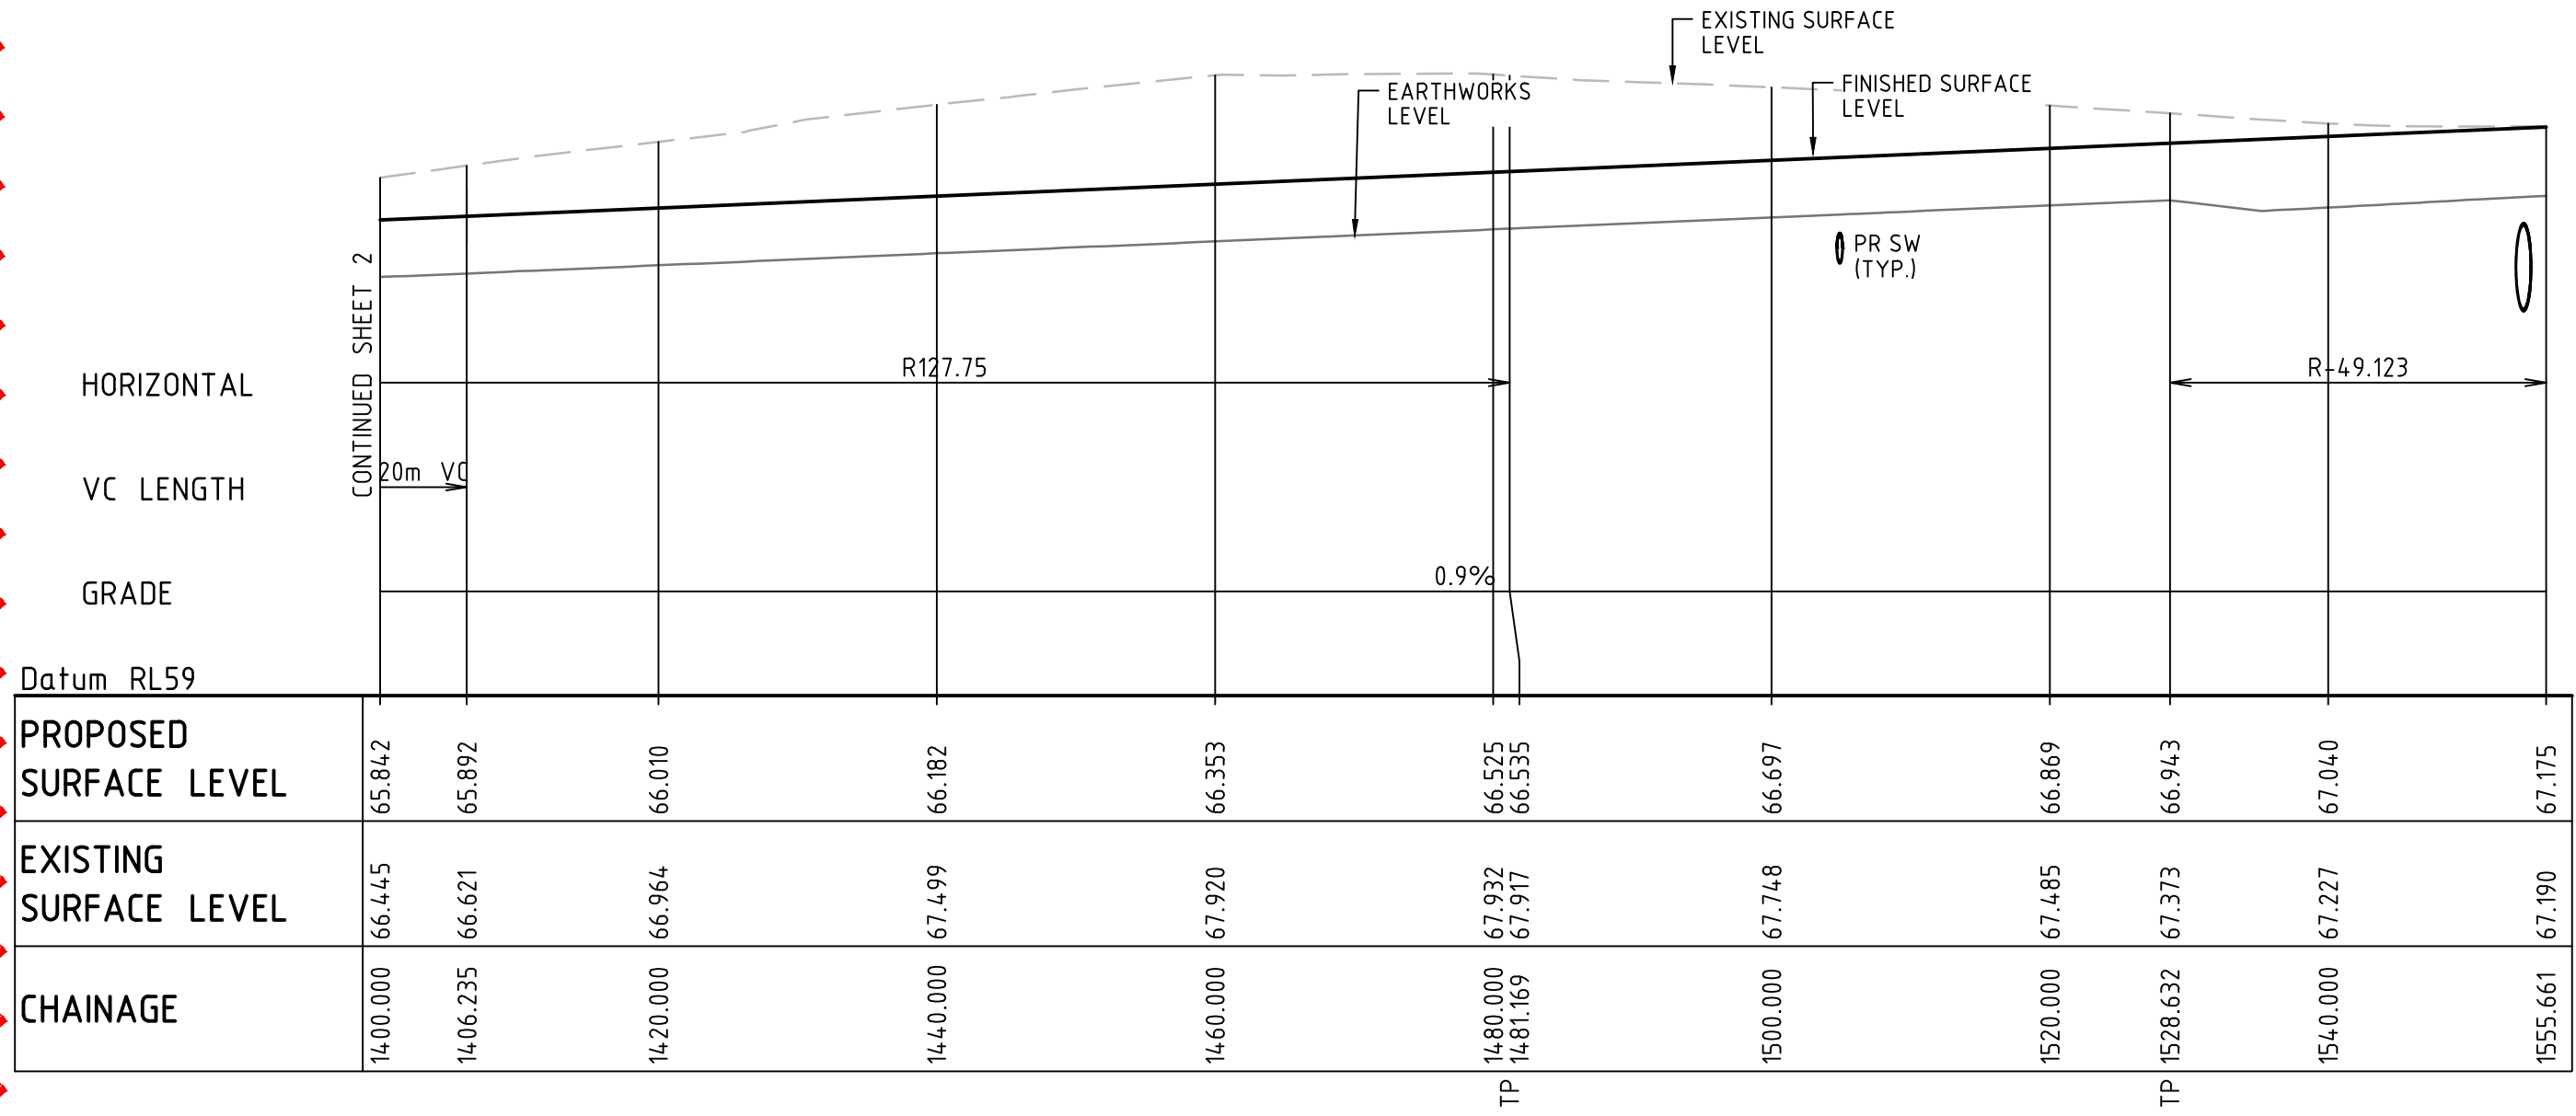


ROAD 01 LONGITUDINAL SECTION

SCALE 1:500 HORI.
1:100 VERT.

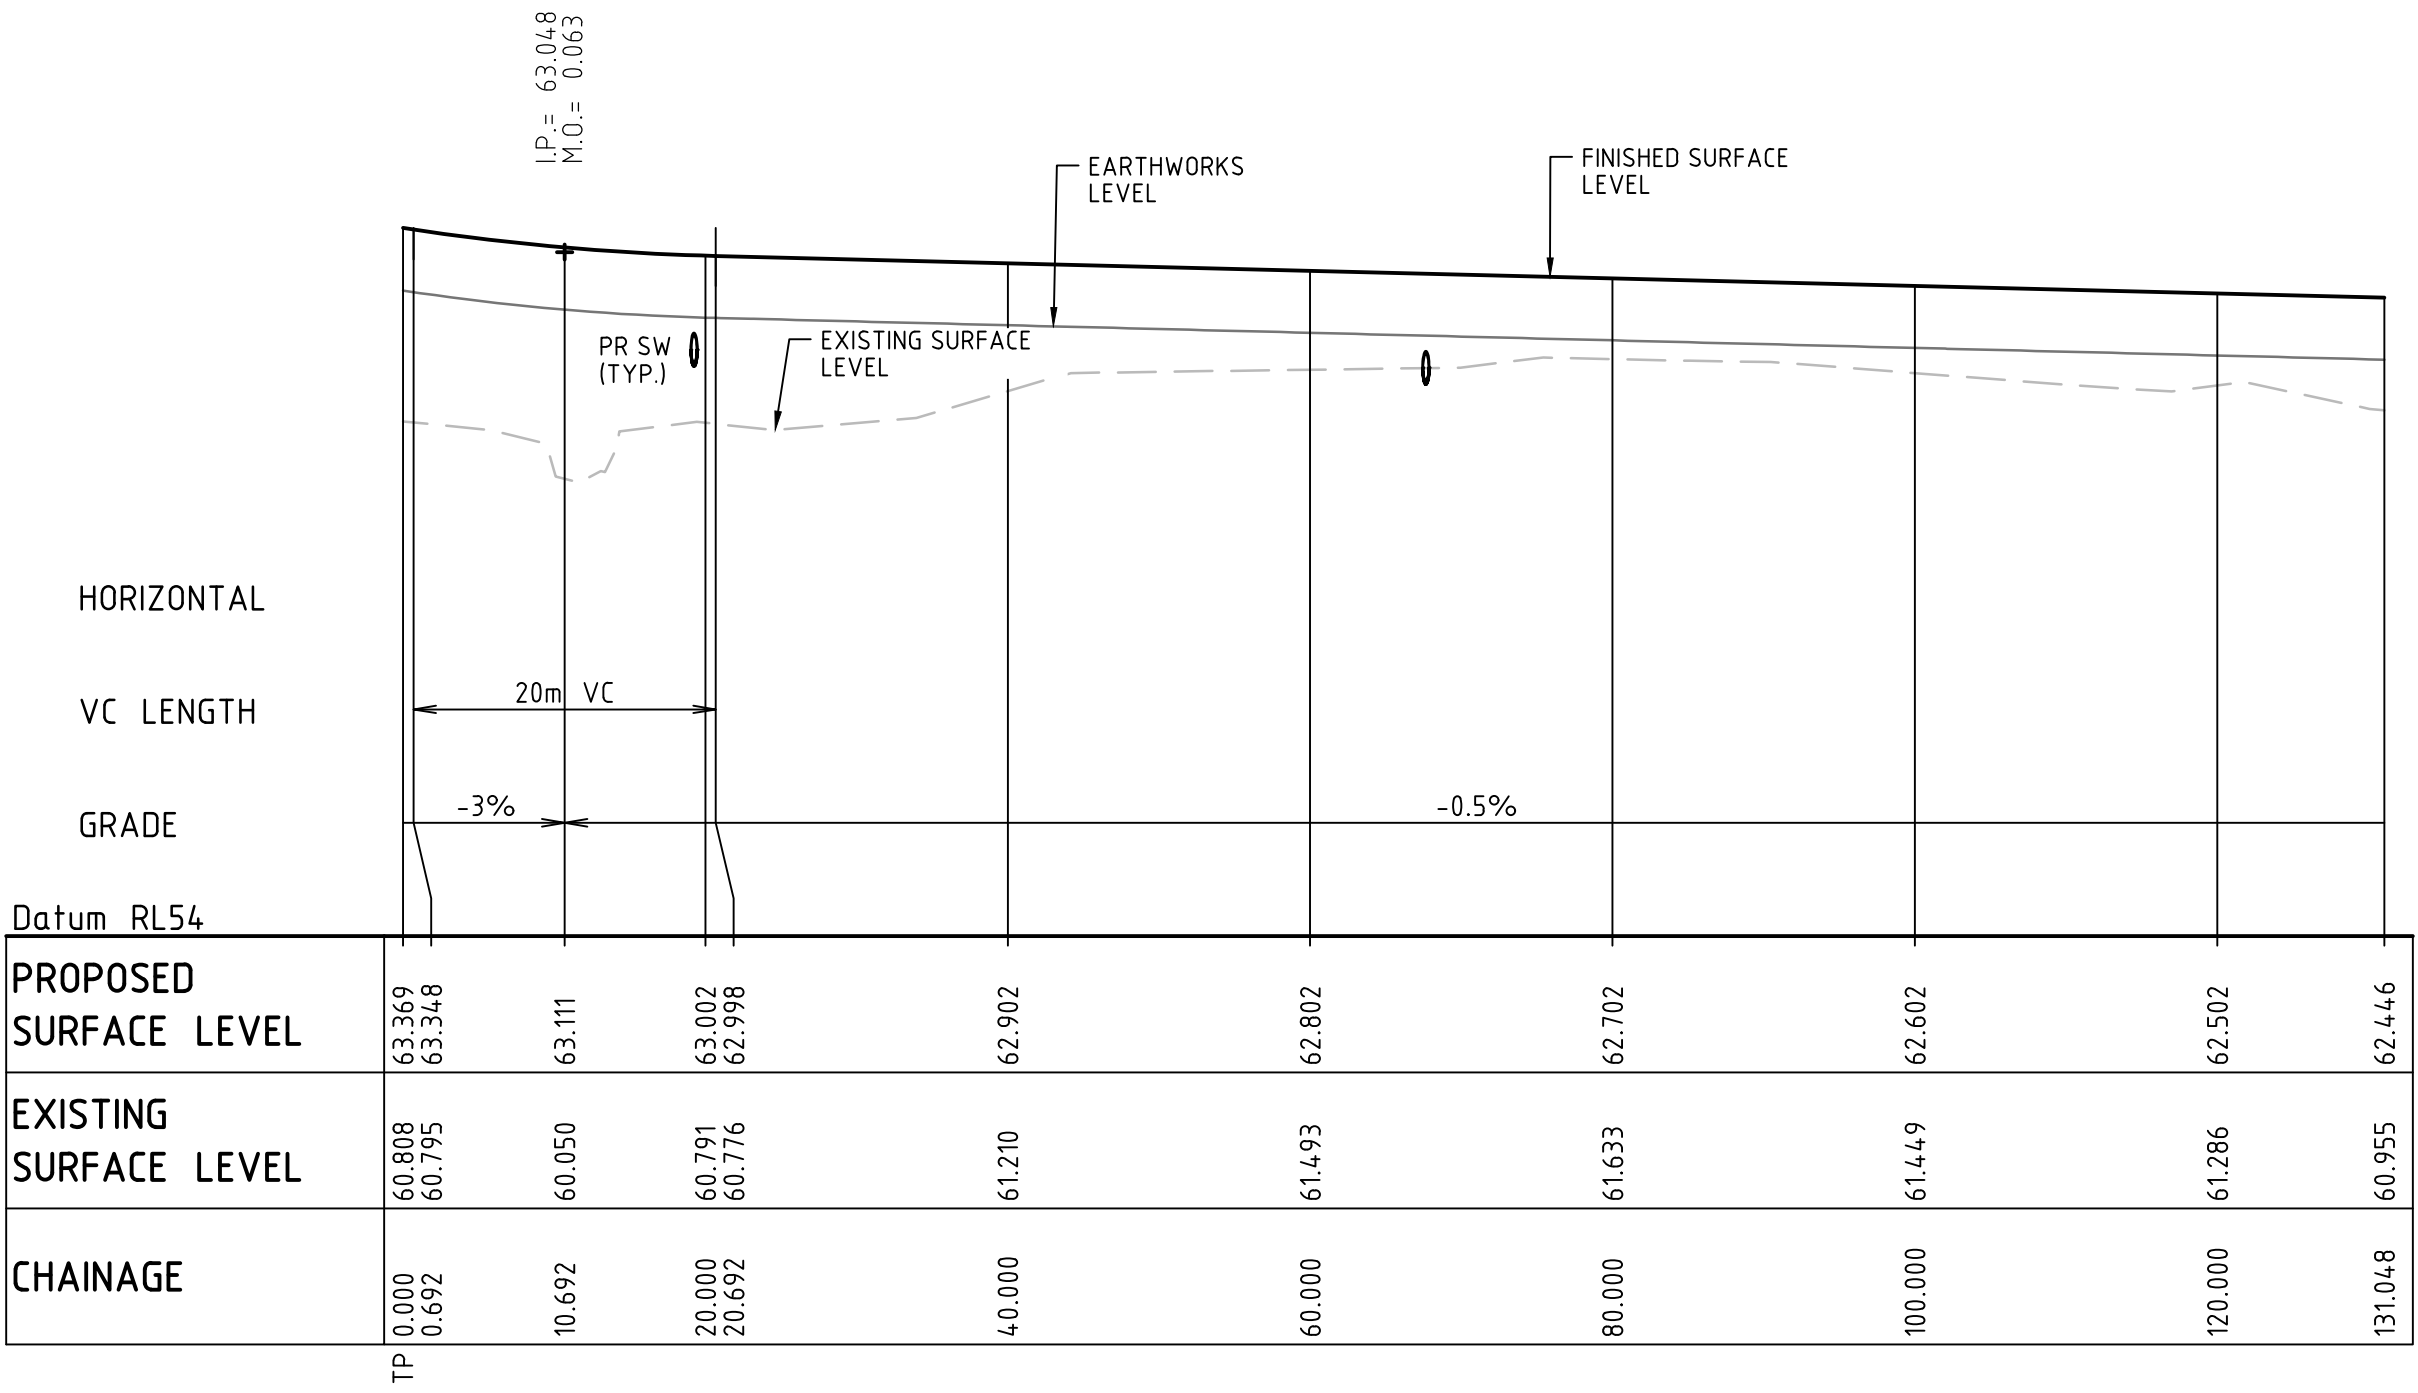


ROAD 05 LONGITUDINAL SECTION

SCALE 1:500 HORI.
1:100 VERT.

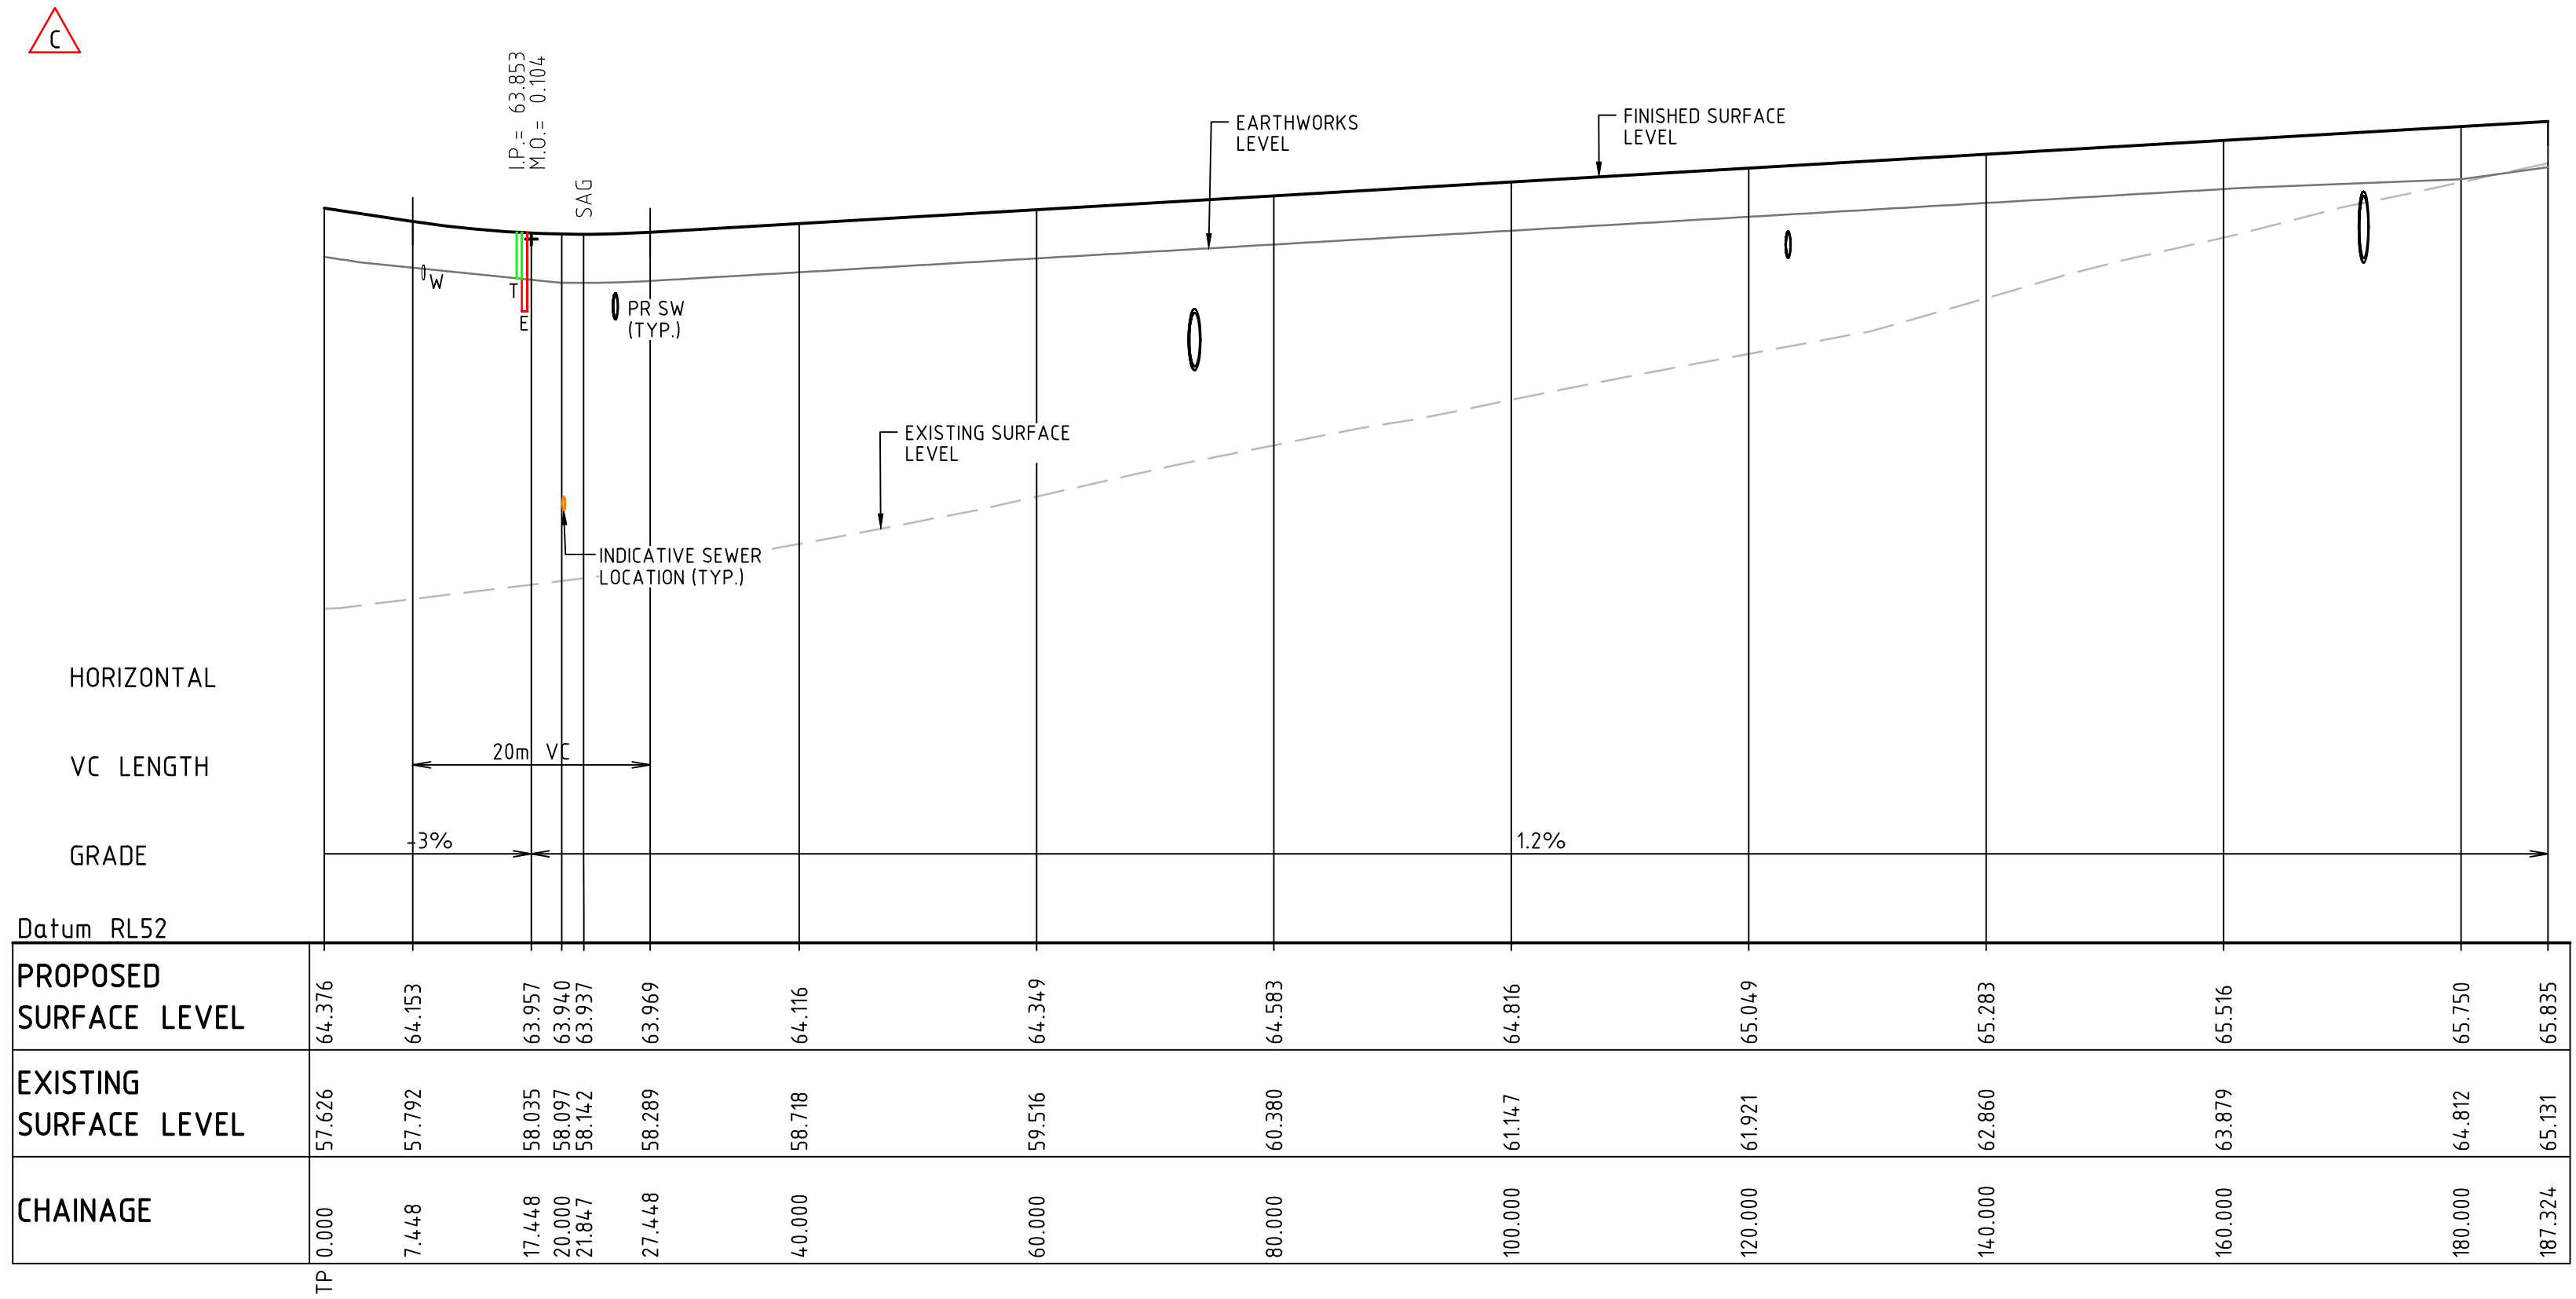

ROAD 02 LONGITUDINAL SECTION


SCALE 1:500 HORI.
1:100 VERT.

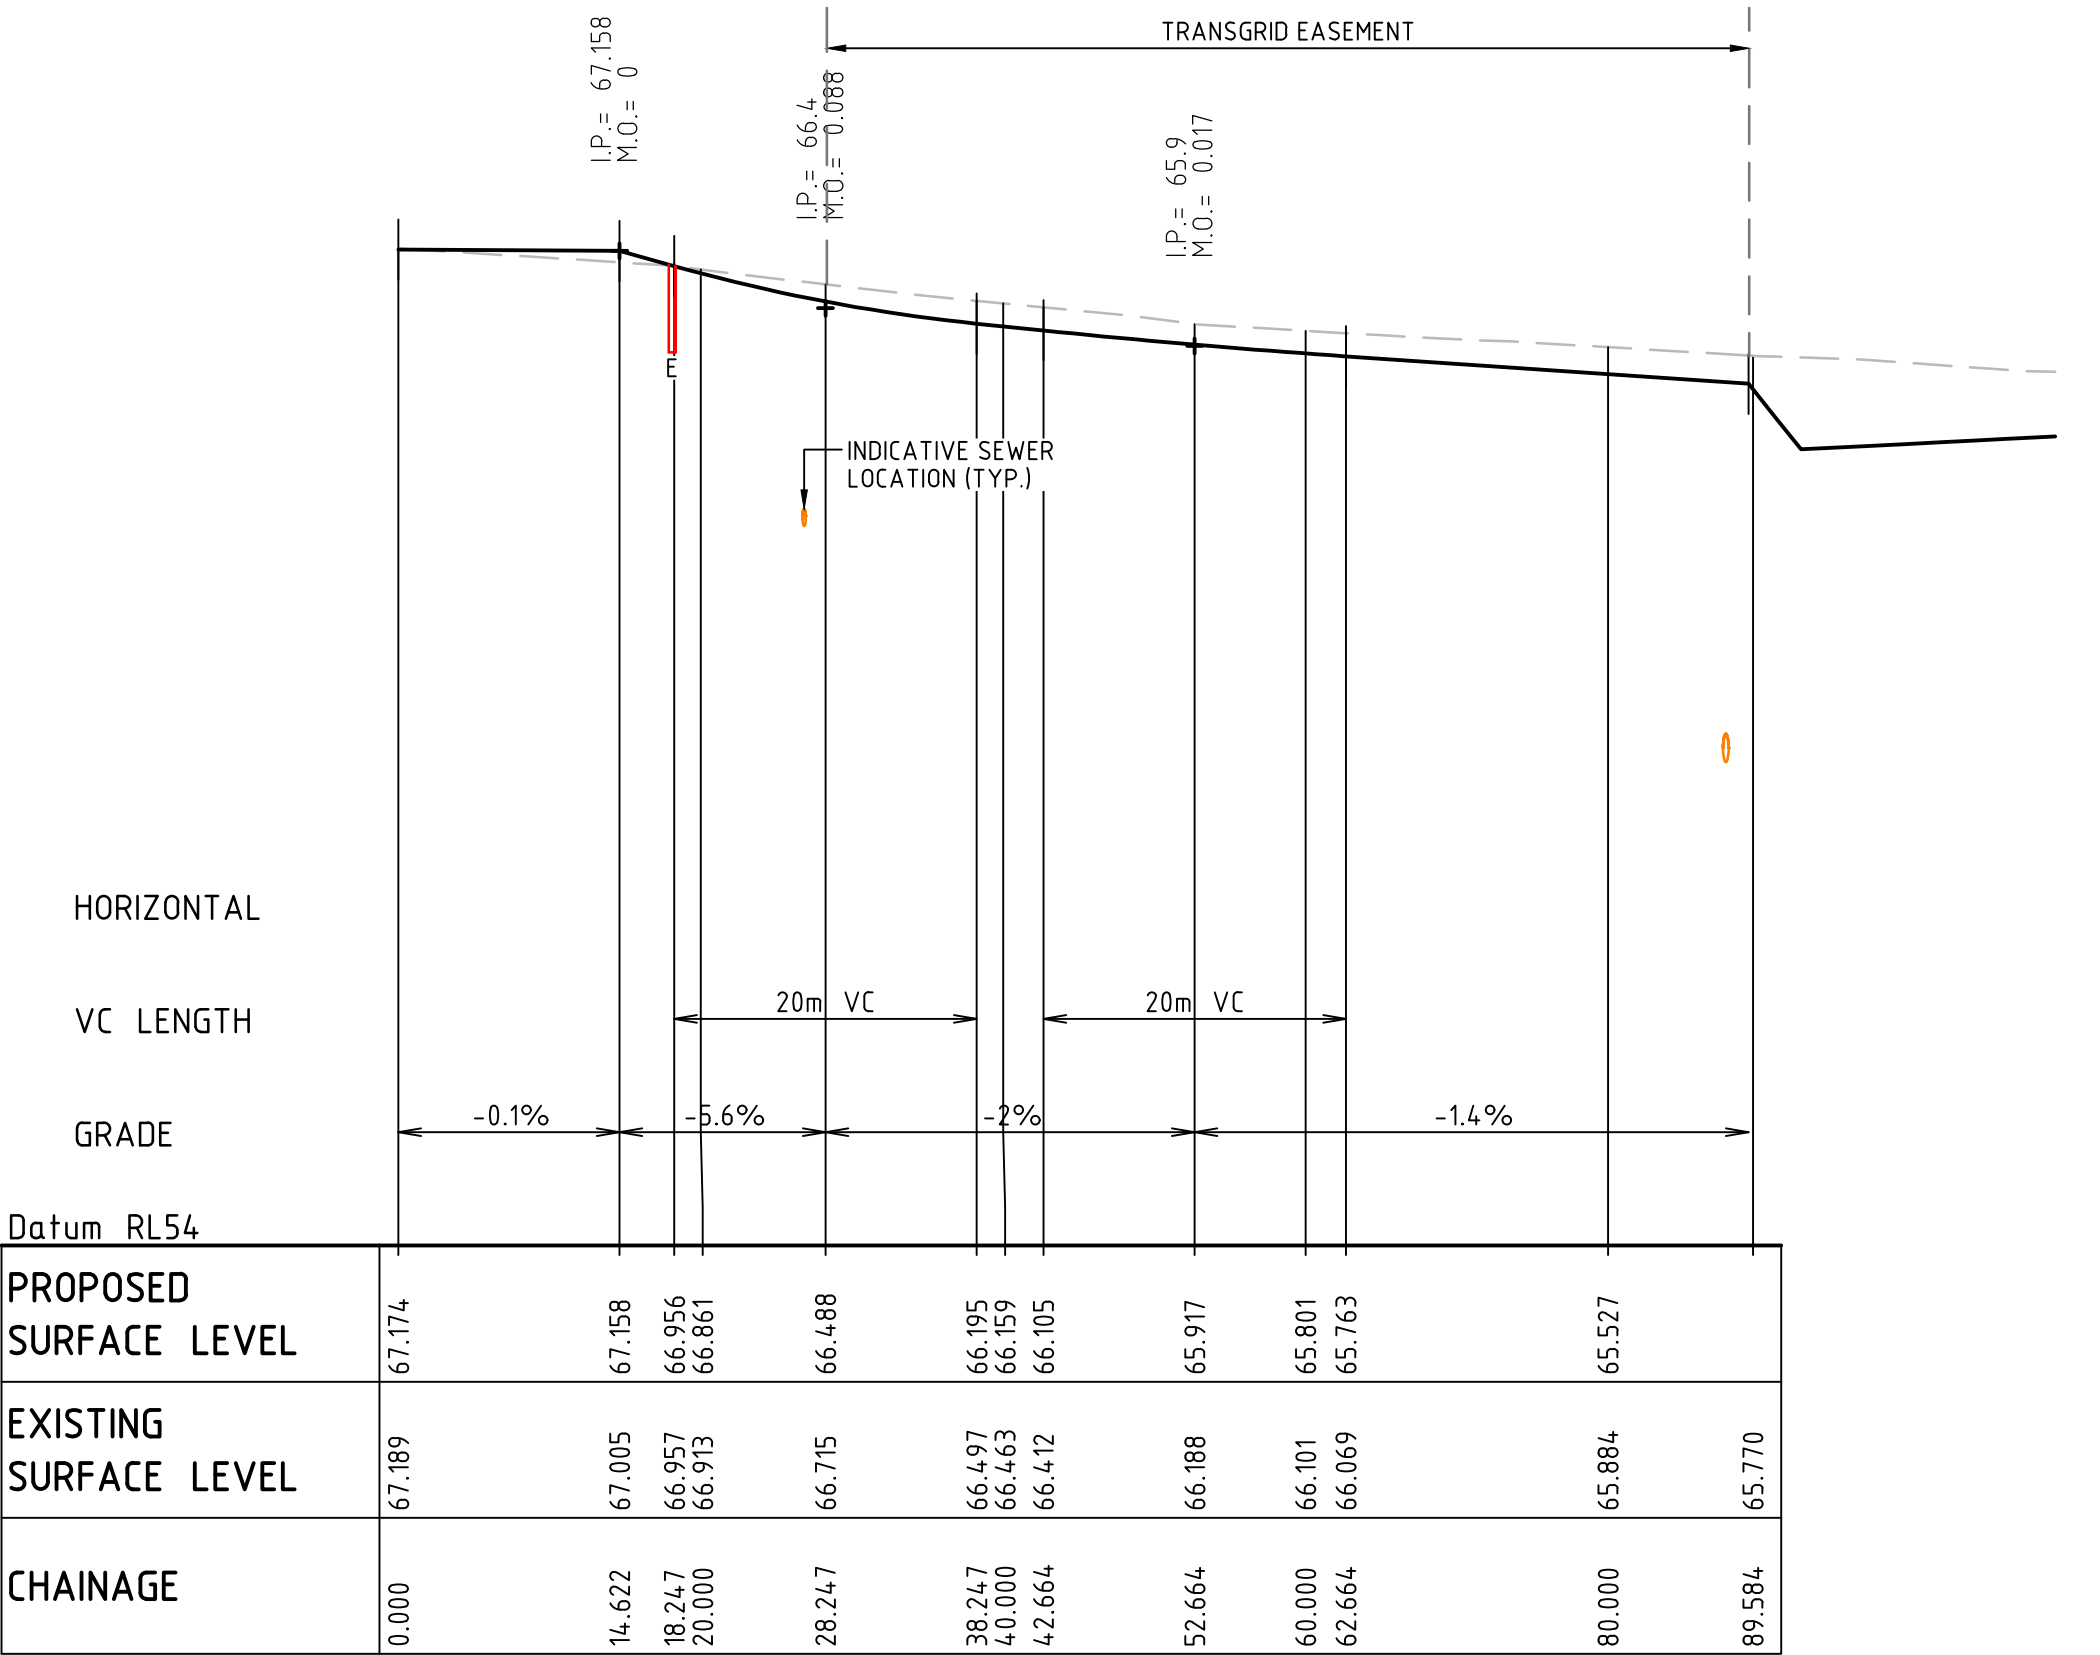

TRANSGRID EASEMENT ACCESS DRIVEWAY (ROAD 06) LONGITUDINAL SECTION

SCALE 1:500 HORI.
1:100 VERT.

C	ISSUED FOR S96 APPLICATION	19-09-16
B	ISSUED FOR INFORMATION	15-07-16
A	ISSUED FOR SSD APPLICATION	03-09-15
Issue	Description	Date

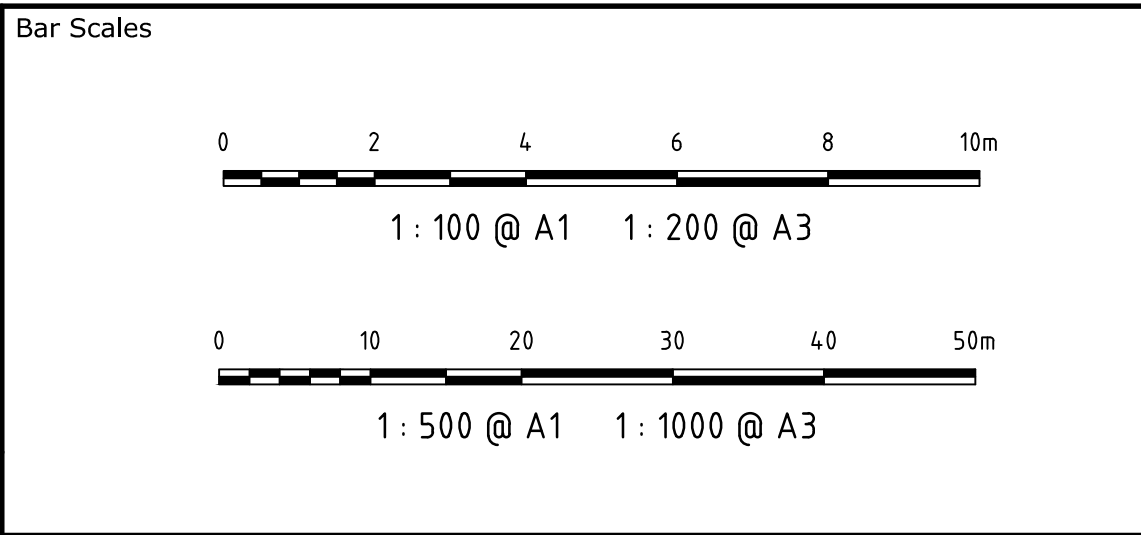


THIS DRAWING CANNOT BE
COPIED OR REPRODUCED IN
ANY FORM OR USED FOR ANY
OTHER PURPOSE OTHER THAN
THAT ORIGINALLY INTENDED
WITHOUT THE WRITTEN
PERMISSION OF AT&L




Scales	1 : 100 (V) 1:500 (H)	Drawn	JB
		Designed	JB
Grid	MGA	Checked	AMc
Height Datum	AHD	Approved	

Project	OAKDALE SOUTH
Title	ROAD LONGITUDINAL SECTIONS SHEET 3

Civil Engineers and Project Managers	at&l	Level 7, 153 Walker Street North Sydney NSW 2060 ABN 96 130 882 405 Tel: 02 9439 1777 Fax: 02 9923 1055 www.atl.net.au info@atl.net.au
Status	FOR APPROVAL NOT TO BE USED FOR CONSTRUCTION	A1
Drawing No.	C1223	Issue
Project No.	14-193	C

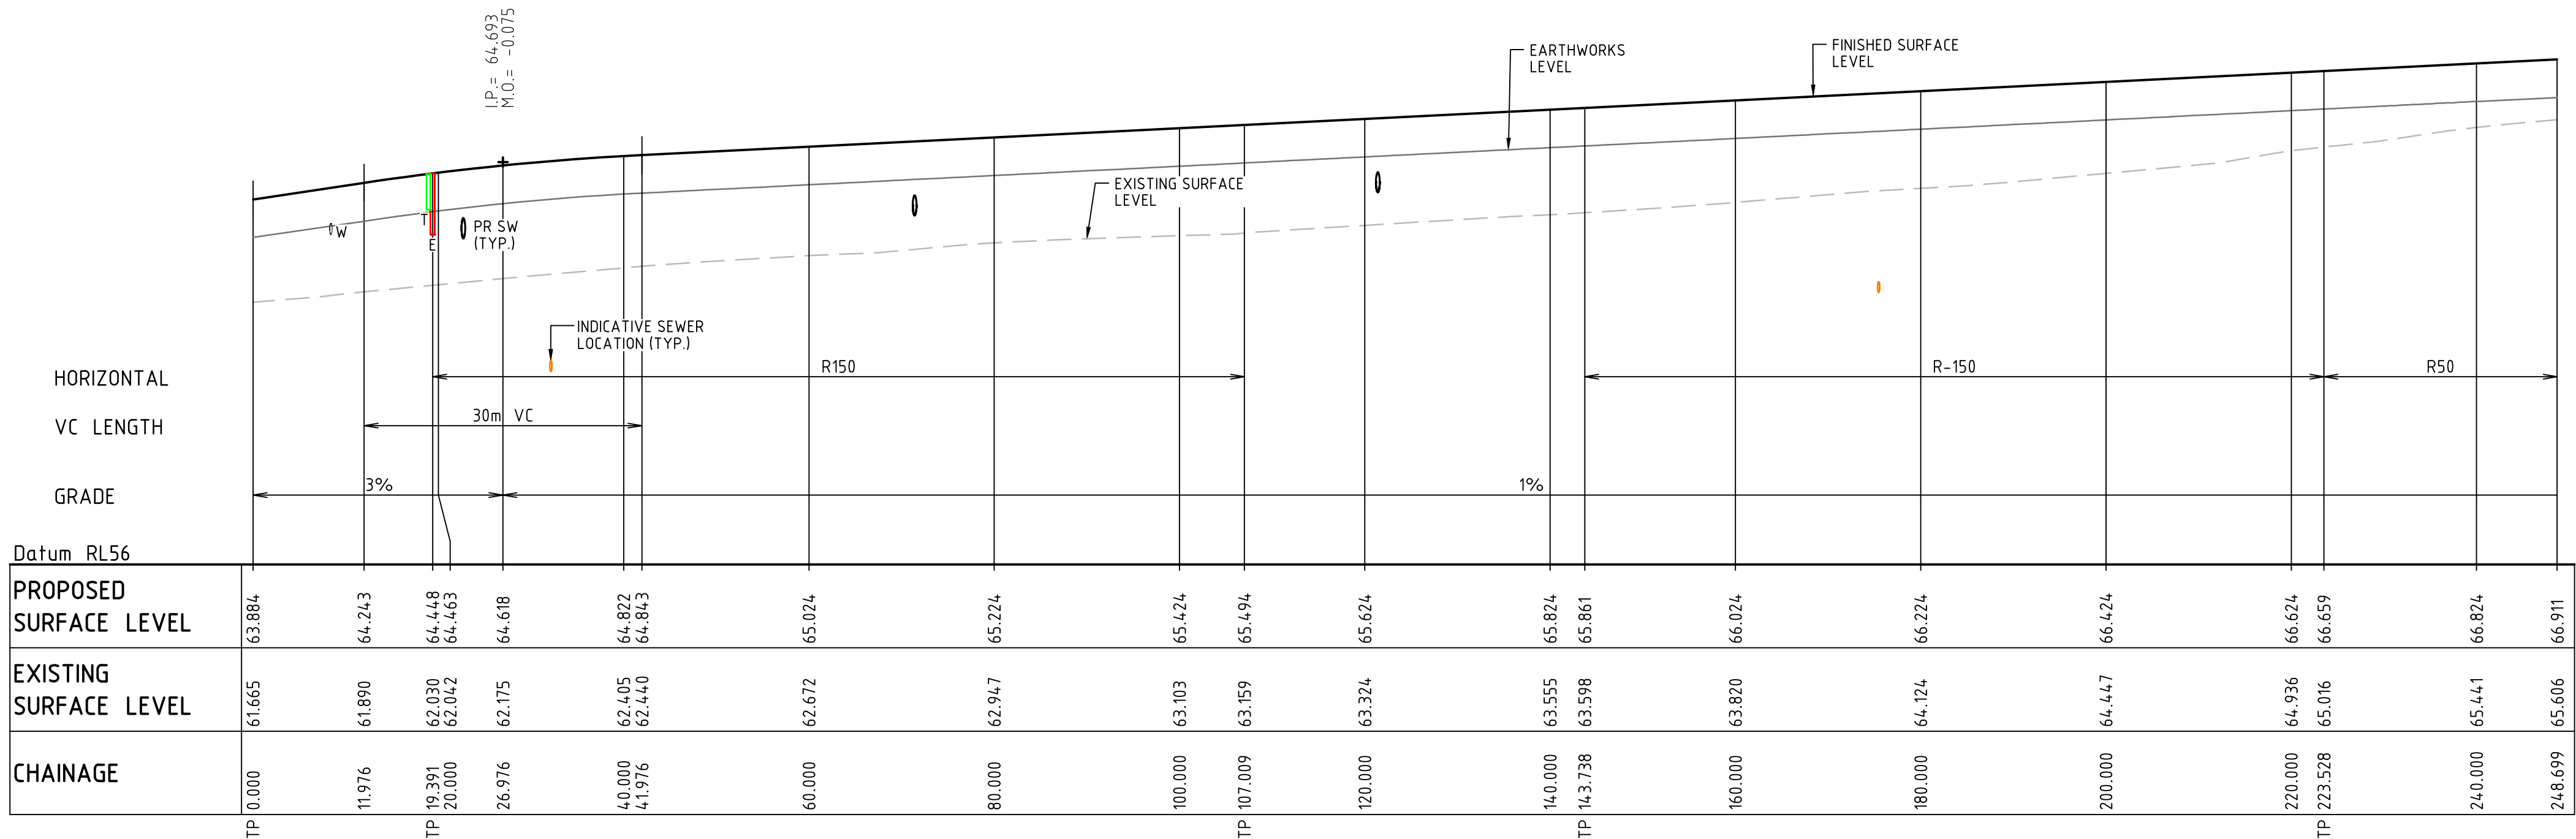


ROAD 03 LONGITUDINAL SECTION
SCALE 1:500 HORI.

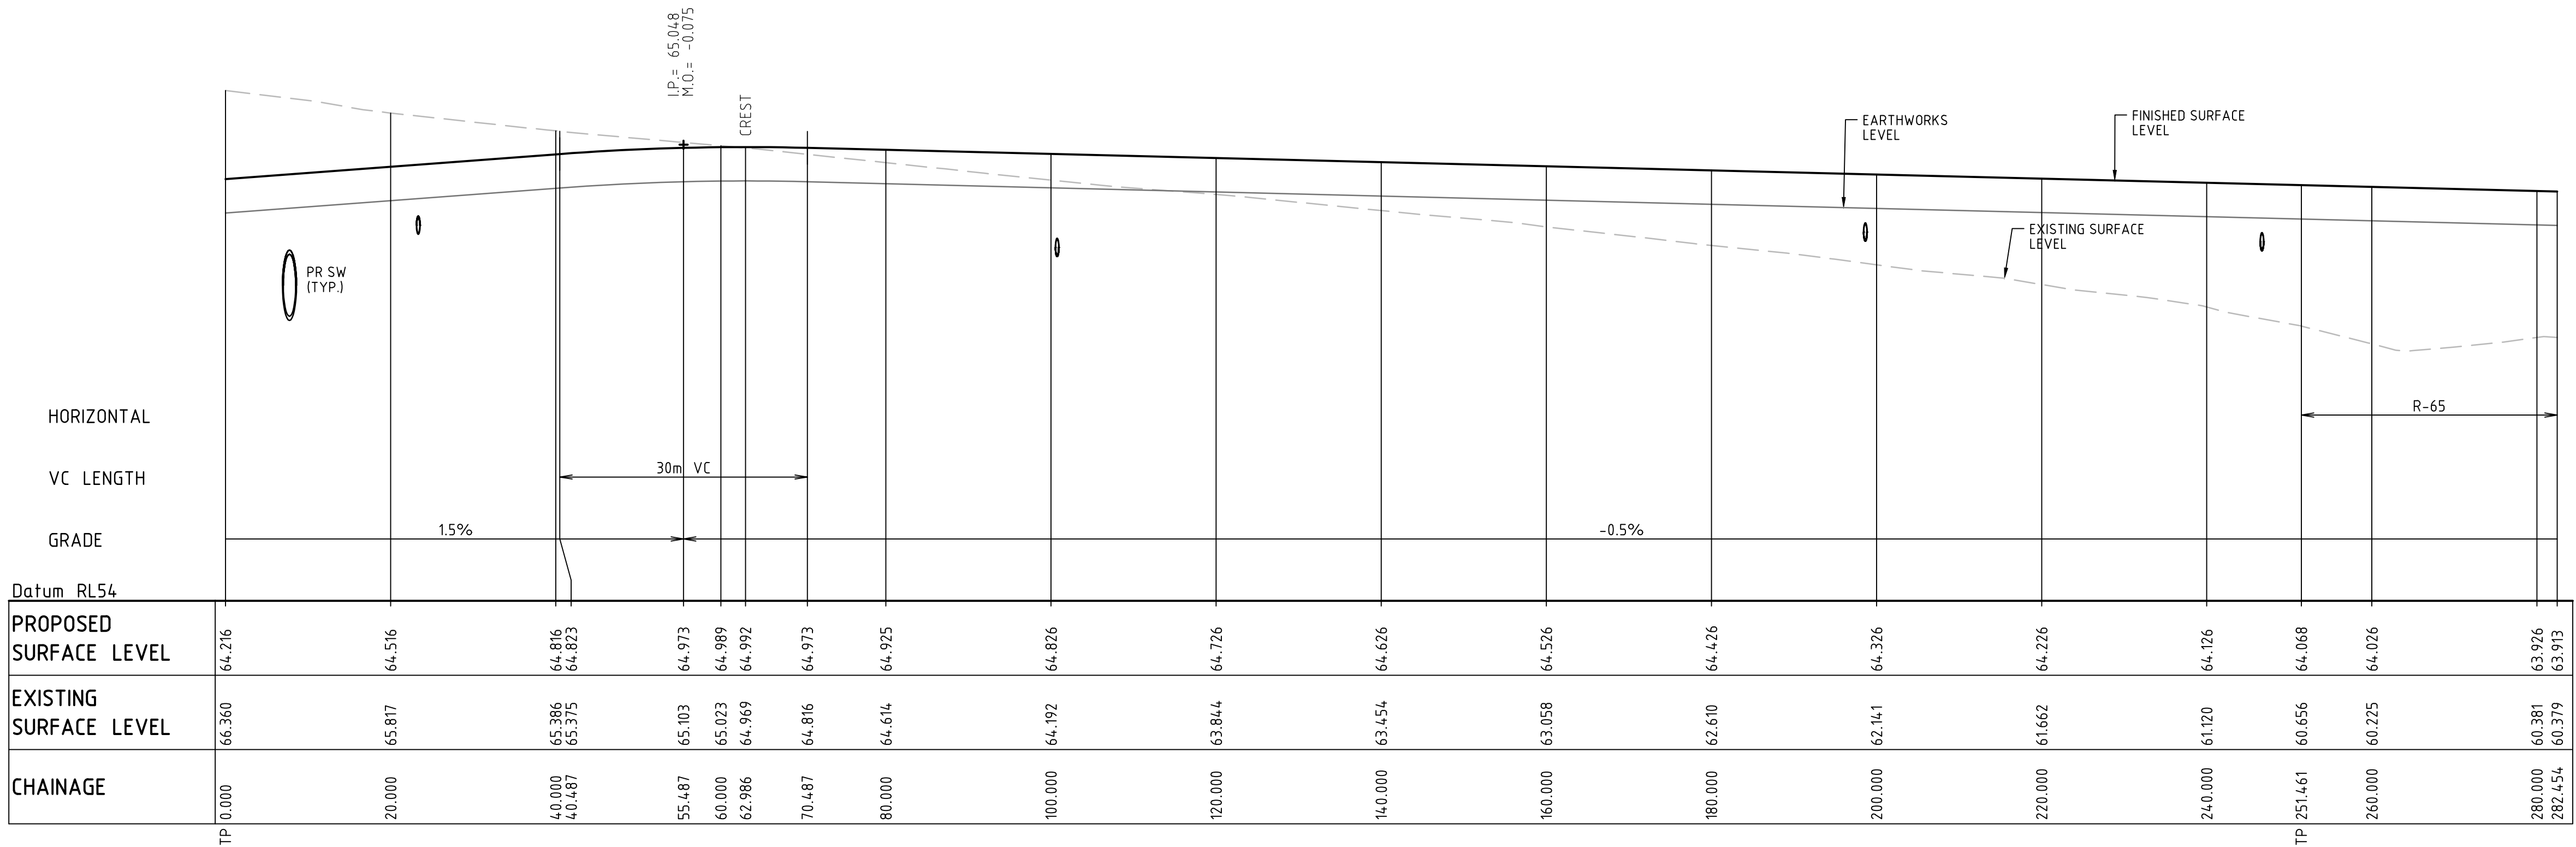

ROAD 04 LONGITUDINAL SECTION
SCALE 1:500 HORI.
1:100 VERT.

C	ISSUED FOR S96 APPLICATION	19-09-16
B	ISSUED FOR INFORMATION	15-07-16
A	ISSUED FOR SSD APPLICATION	03-09-15
Issue	Description	Date

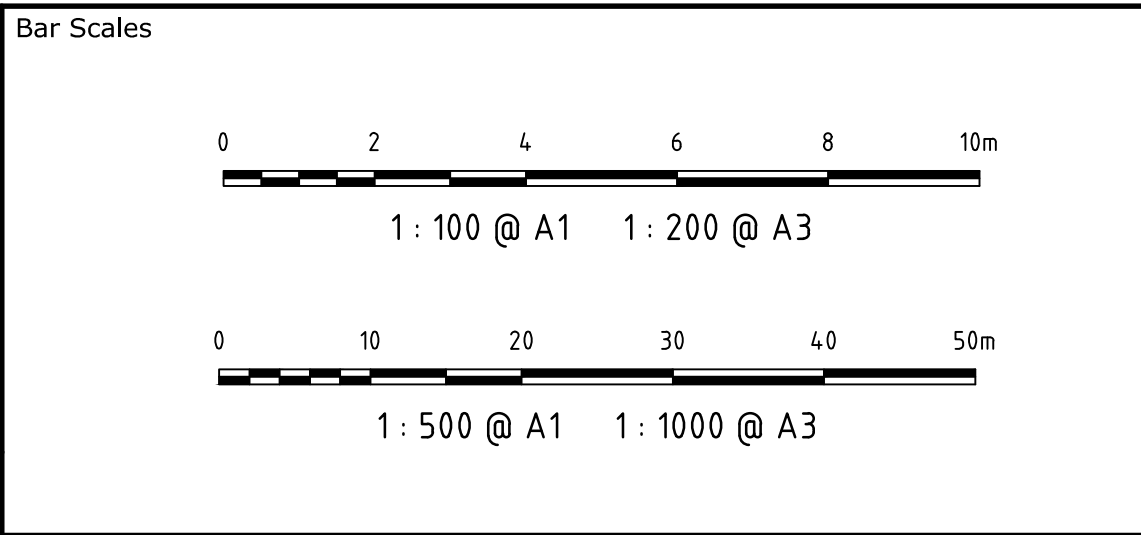

THIS DRAWING CANNOT BE
COPIED OR REPRODUCED IN
ANY FORM OR USED FOR ANY
OTHER PURPOSE OTHER THAN
THAT ORIGINALLY INTENDED
WITHOUT THE WRITTEN
PERMISSION OF AT&L




Scales	1 : 100 (V) 1:500 (H)	Drawn	JB
		Designed	JB
Grid	MGA	Checked	AMc
Height Datum	AHD	Approved	

Project	OAKDALE SOUTH
Title	ROAD LONGITUDINAL SECTIONS SHEET 4

Civil Engineers and Project Managers		
at&L		
Level 7, 153 Walker Street North Sydney NSW 2060 ABN 96 130 882 405 Tel: 02 9439 1777 Fax: 02 9923 1055 www.atl.net.au info@atl.net.au		
Status	FOR APPROVAL NOT TO BE USED FOR CONSTRUCTION	A1
Drawing No.	Project No.	Issue
C1224	14-193	C



C	ISSUED FOR S96 APPLICATION	19-09-16
B	ISSUED FOR INFORMATION	15-07-16
A	ISSUED FOR SSD APPLICATION	03-09-15
Issue	Description	Date

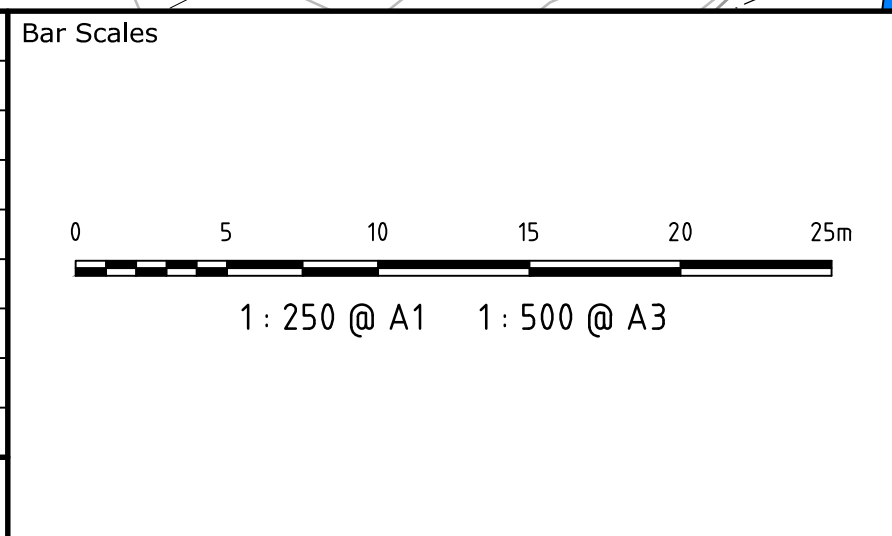


Key Plan




Scales	AS SHOWN	Drawn	JB
		Designed	JB
Grid	MGA	Checked	AMc
Height Datum	AHD	Approved	
THIS DRAWING CANNOT BE COPIED OR REPRODUCED IN ANY FORM OR USED FOR ANY OTHER PURPOSE OTHER THAN THAT ORIGINALLY INTENDED WITHOUT THE WRITTEN PERMISSION OF AT&I			

Project	OAKDALE SOUTH ESTATE INDUSTRIAL DEVELOPMENT
Title	BIO-RETENTION BASIN B DETAIL PLAN

Civil Engineers and Project Managers	
at&i	
Level 7, 153 Walker Street North Sydney NSW 2060 ABN 96 130 882 405 Tel: 02 9439 1777 Fax: 02 9923 1055 www.ati.net.au info@ati.net.au	
Status	FOR APPROVAL
NOT TO BE USED FOR CONSTRUCTION	
Drawing No.	Issue
C1244	C
Project No.	14-193

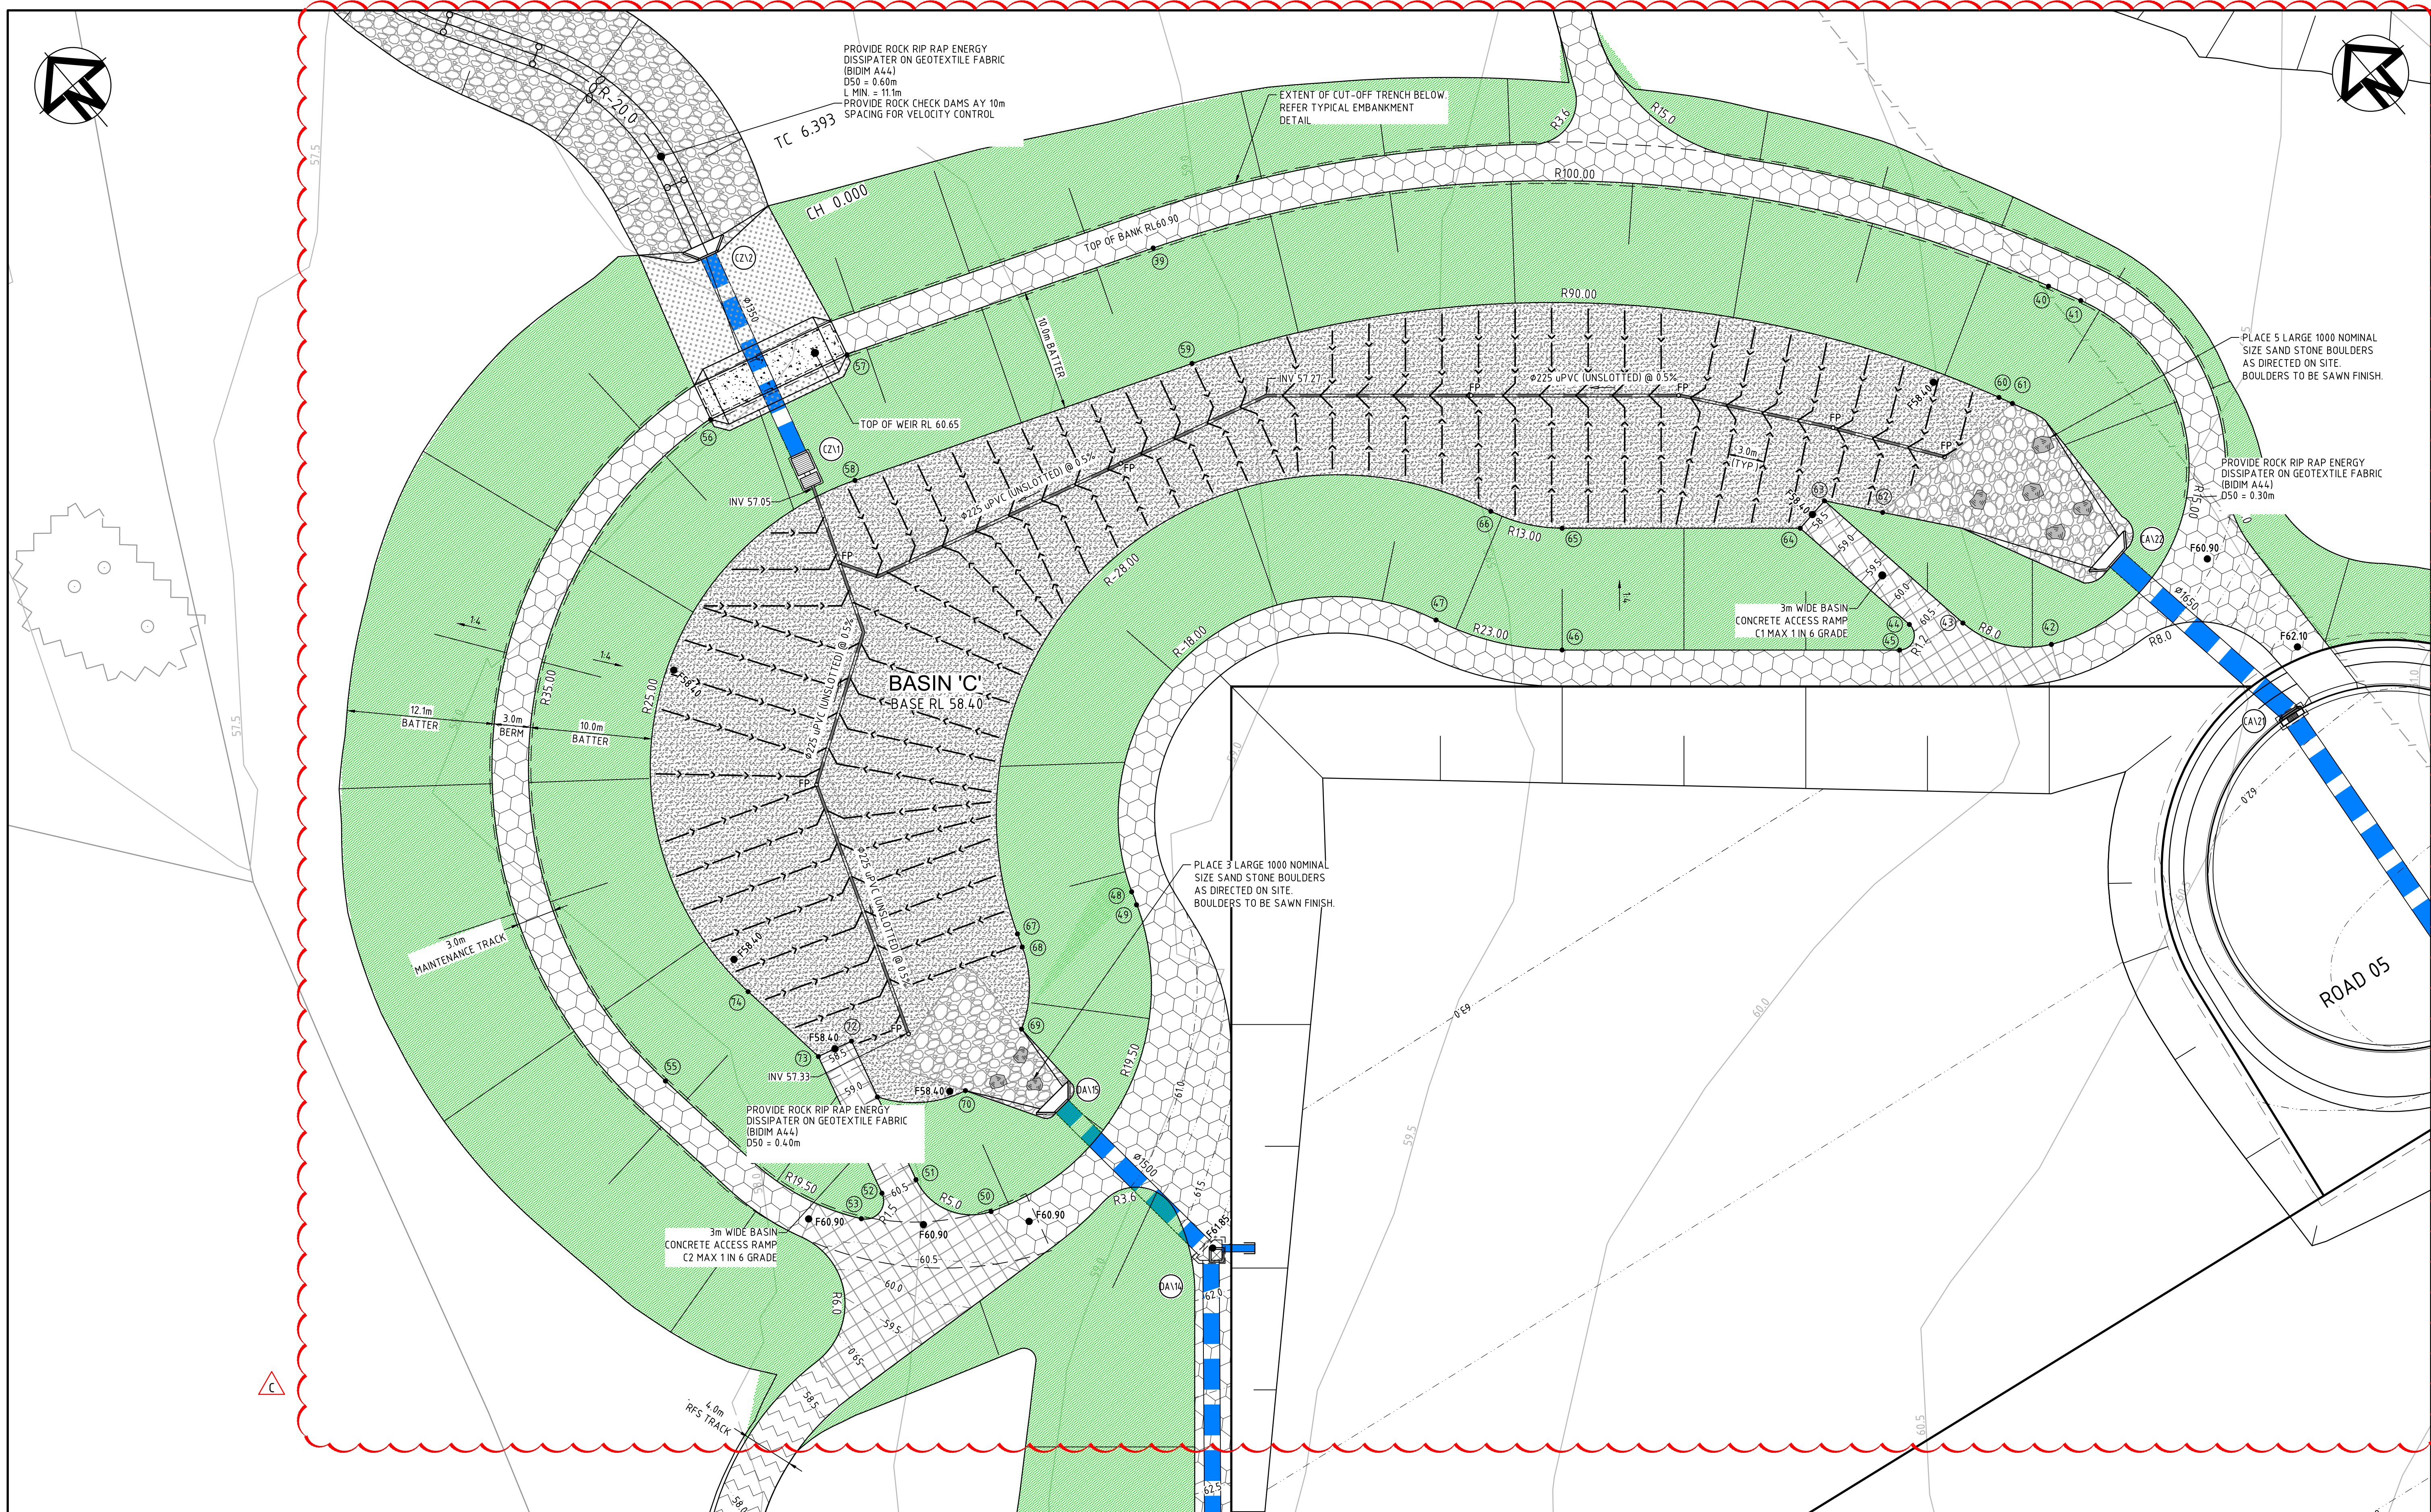

C	ISSUED FOR S96 APPLICATION	19-09-16
B	ISSUED FOR INFORMATION	15-07-16
A	ISSUED FOR SSD APPLICATION	03-09-15
Issue	Description	Date

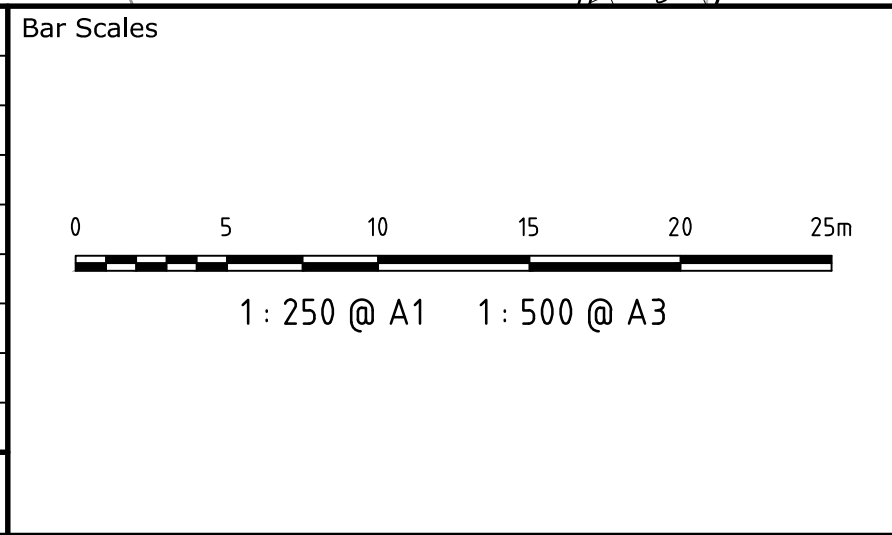

Key Plan

Client

Scales	AS SHOWN	Drawn	JB
		Designed	JB
Grid	MGA	Checked	AMc
Height Datum	AHD	Approved	
THIS DRAWING CANNOT BE COPIED OR REPRODUCED IN ANY FORM OR USED FOR ANY OTHER PURPOSE OTHER THAN THAT ORIGINALLY INTENDED WITHOUT THE WRITTEN PERMISSION OF AT&L			

Project

OAKDALE SOUTH ESTATE INDUSTRIAL DEVELOPMENT

Title

BIO-RETENTION BASIN C DETAIL PLAN

Civil Engineers and Project Managers

Level 7, 153 Walker Street
North Sydney NSW 2060
ABN 96 130 882 405
Tel: 02 9439 1777
Fax: 02 9923 1055
www.atl.net.au
info@atl.net.au

Status	FOR APPROVAL	A1
NOT TO BE USED FOR CONSTRUCTION		
Drawing No.	Project No.	Issue
C1247	14-193	C