


Lot 12 DP1178389		Sub Total
Total Land Area	SOUTH	117.11 ha
Biodiversity Lot 1	25.5677 ha	30.20 ha
Biodiversity Lot 2	2.3913 ha	
Biodiversity Lot 3	2.2428 ha	
Regional Road	1.6419 ha	1.64 ha
Amenities Lot (1)	.5855 ha	.58 ha
Estate Road Lot 1	.3668 ha	6.07 ha
Estate Road Lot 2	3.5969 ha	
Estate Road Lot 3	.4803 ha	
Estate Road Lot 4	.6236 ha	
Estate Road Lot 5	.7028 ha	
Estate Road Lot 6	.3021 ha	
Basin Lot 1	.7699 ha	3.64 ha
Basin Lot 2	.8648 ha	
Basin Lot 3	1.0162 ha	
Basin Lot 4	.4239 ha	
Basin Lot 5	.5681ha	
Development Lot 1	24.3091 ha	74.9693 ha
Development Lot 3A	7.0383 ha	
Development Lot 3B	6.4290 ha	
Development Lot 3C	2.3151 ha	
Development Lot 3D	3.1714 ha	
Development Lot 4A	14.2768 ha	
Development Lot 4B	6.4696 ha	
Development Lot 5	10.9822 ha	

*All areas subject to survey.

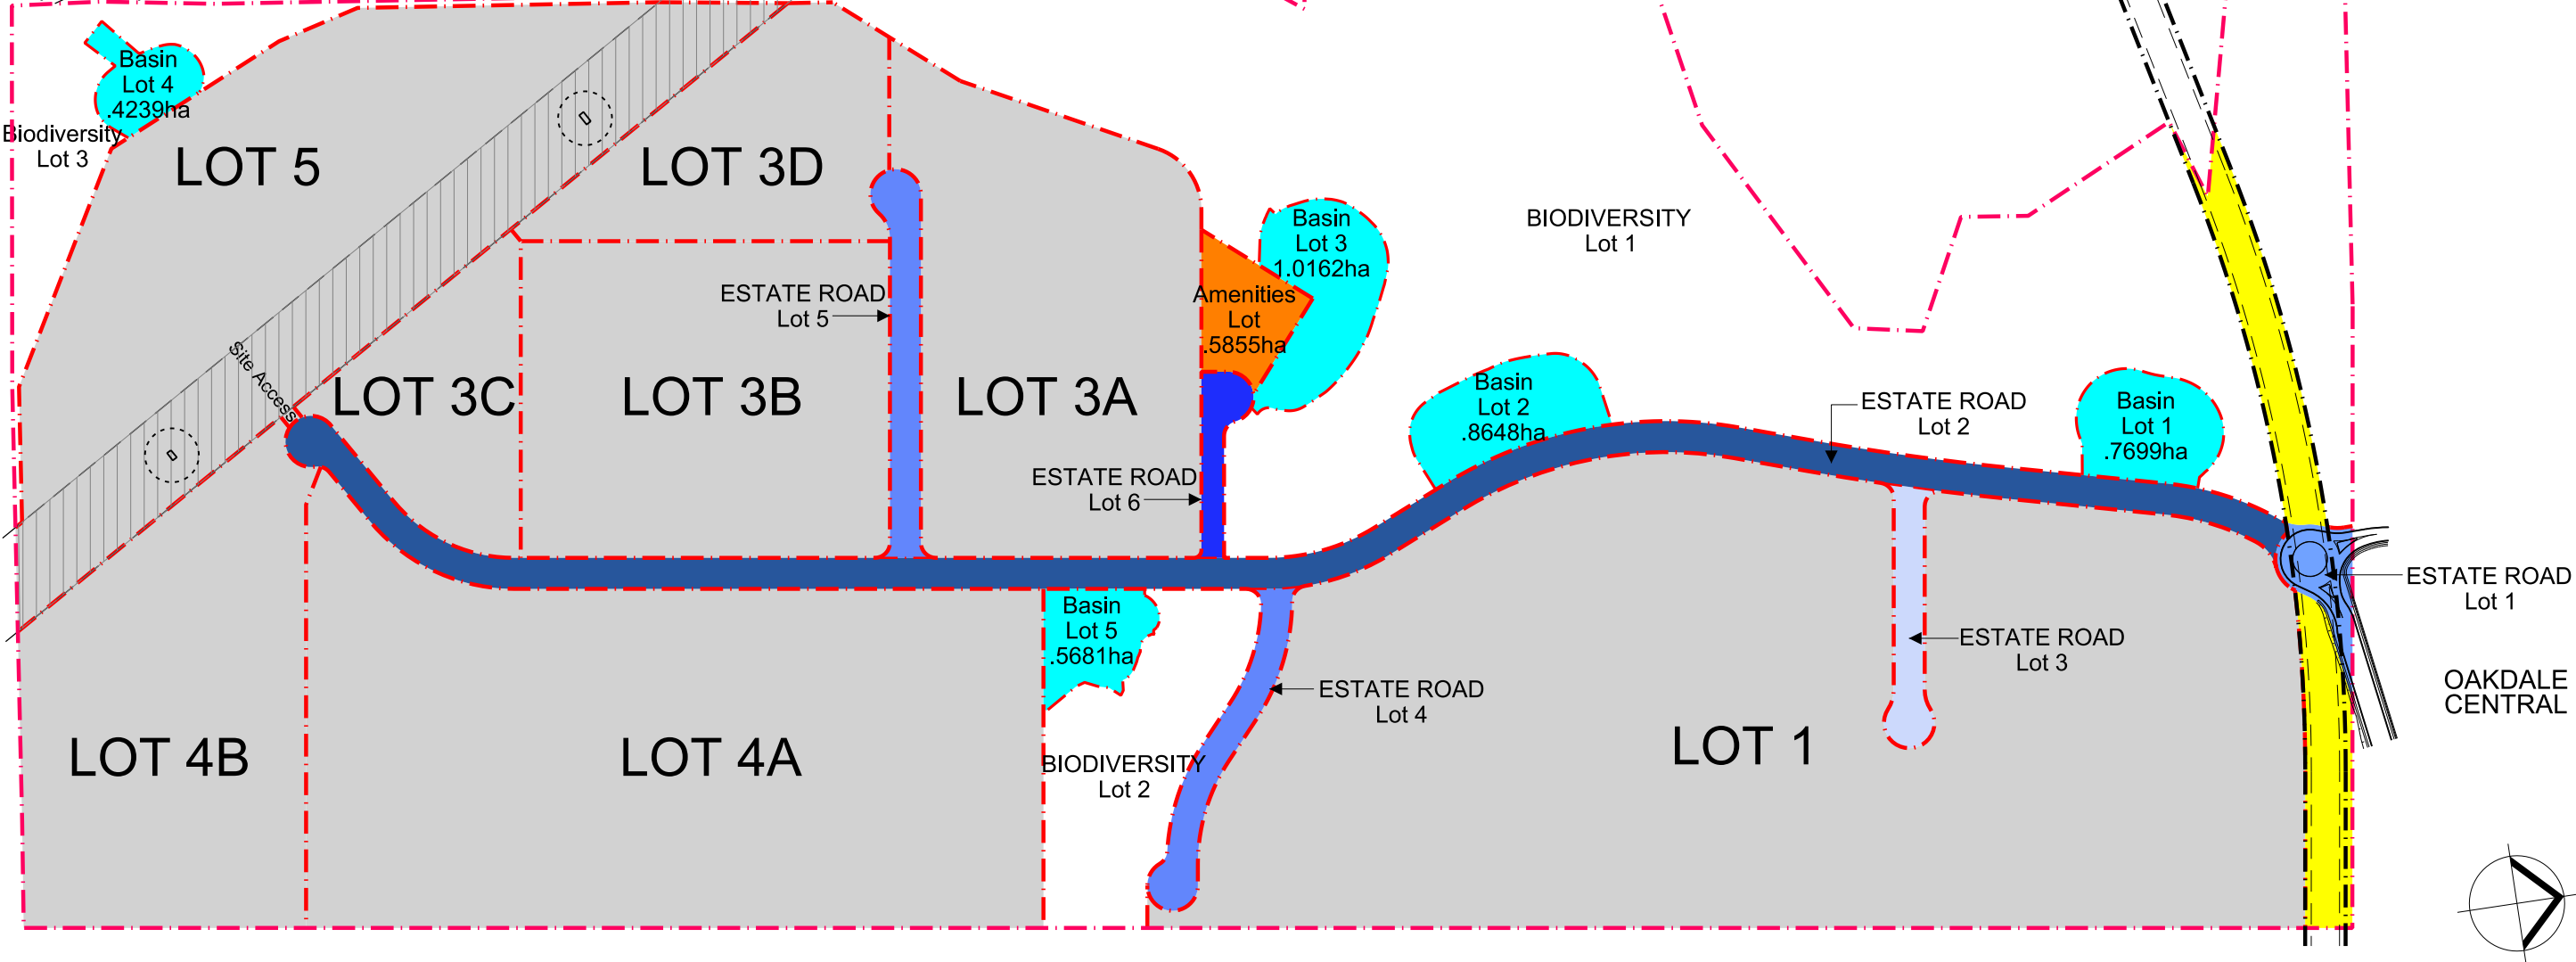

Legend

Development Lots

Amenities Lot

Basin Lots

Estate Road Lots

Regional Road Lots

Biodiversity Lots

