


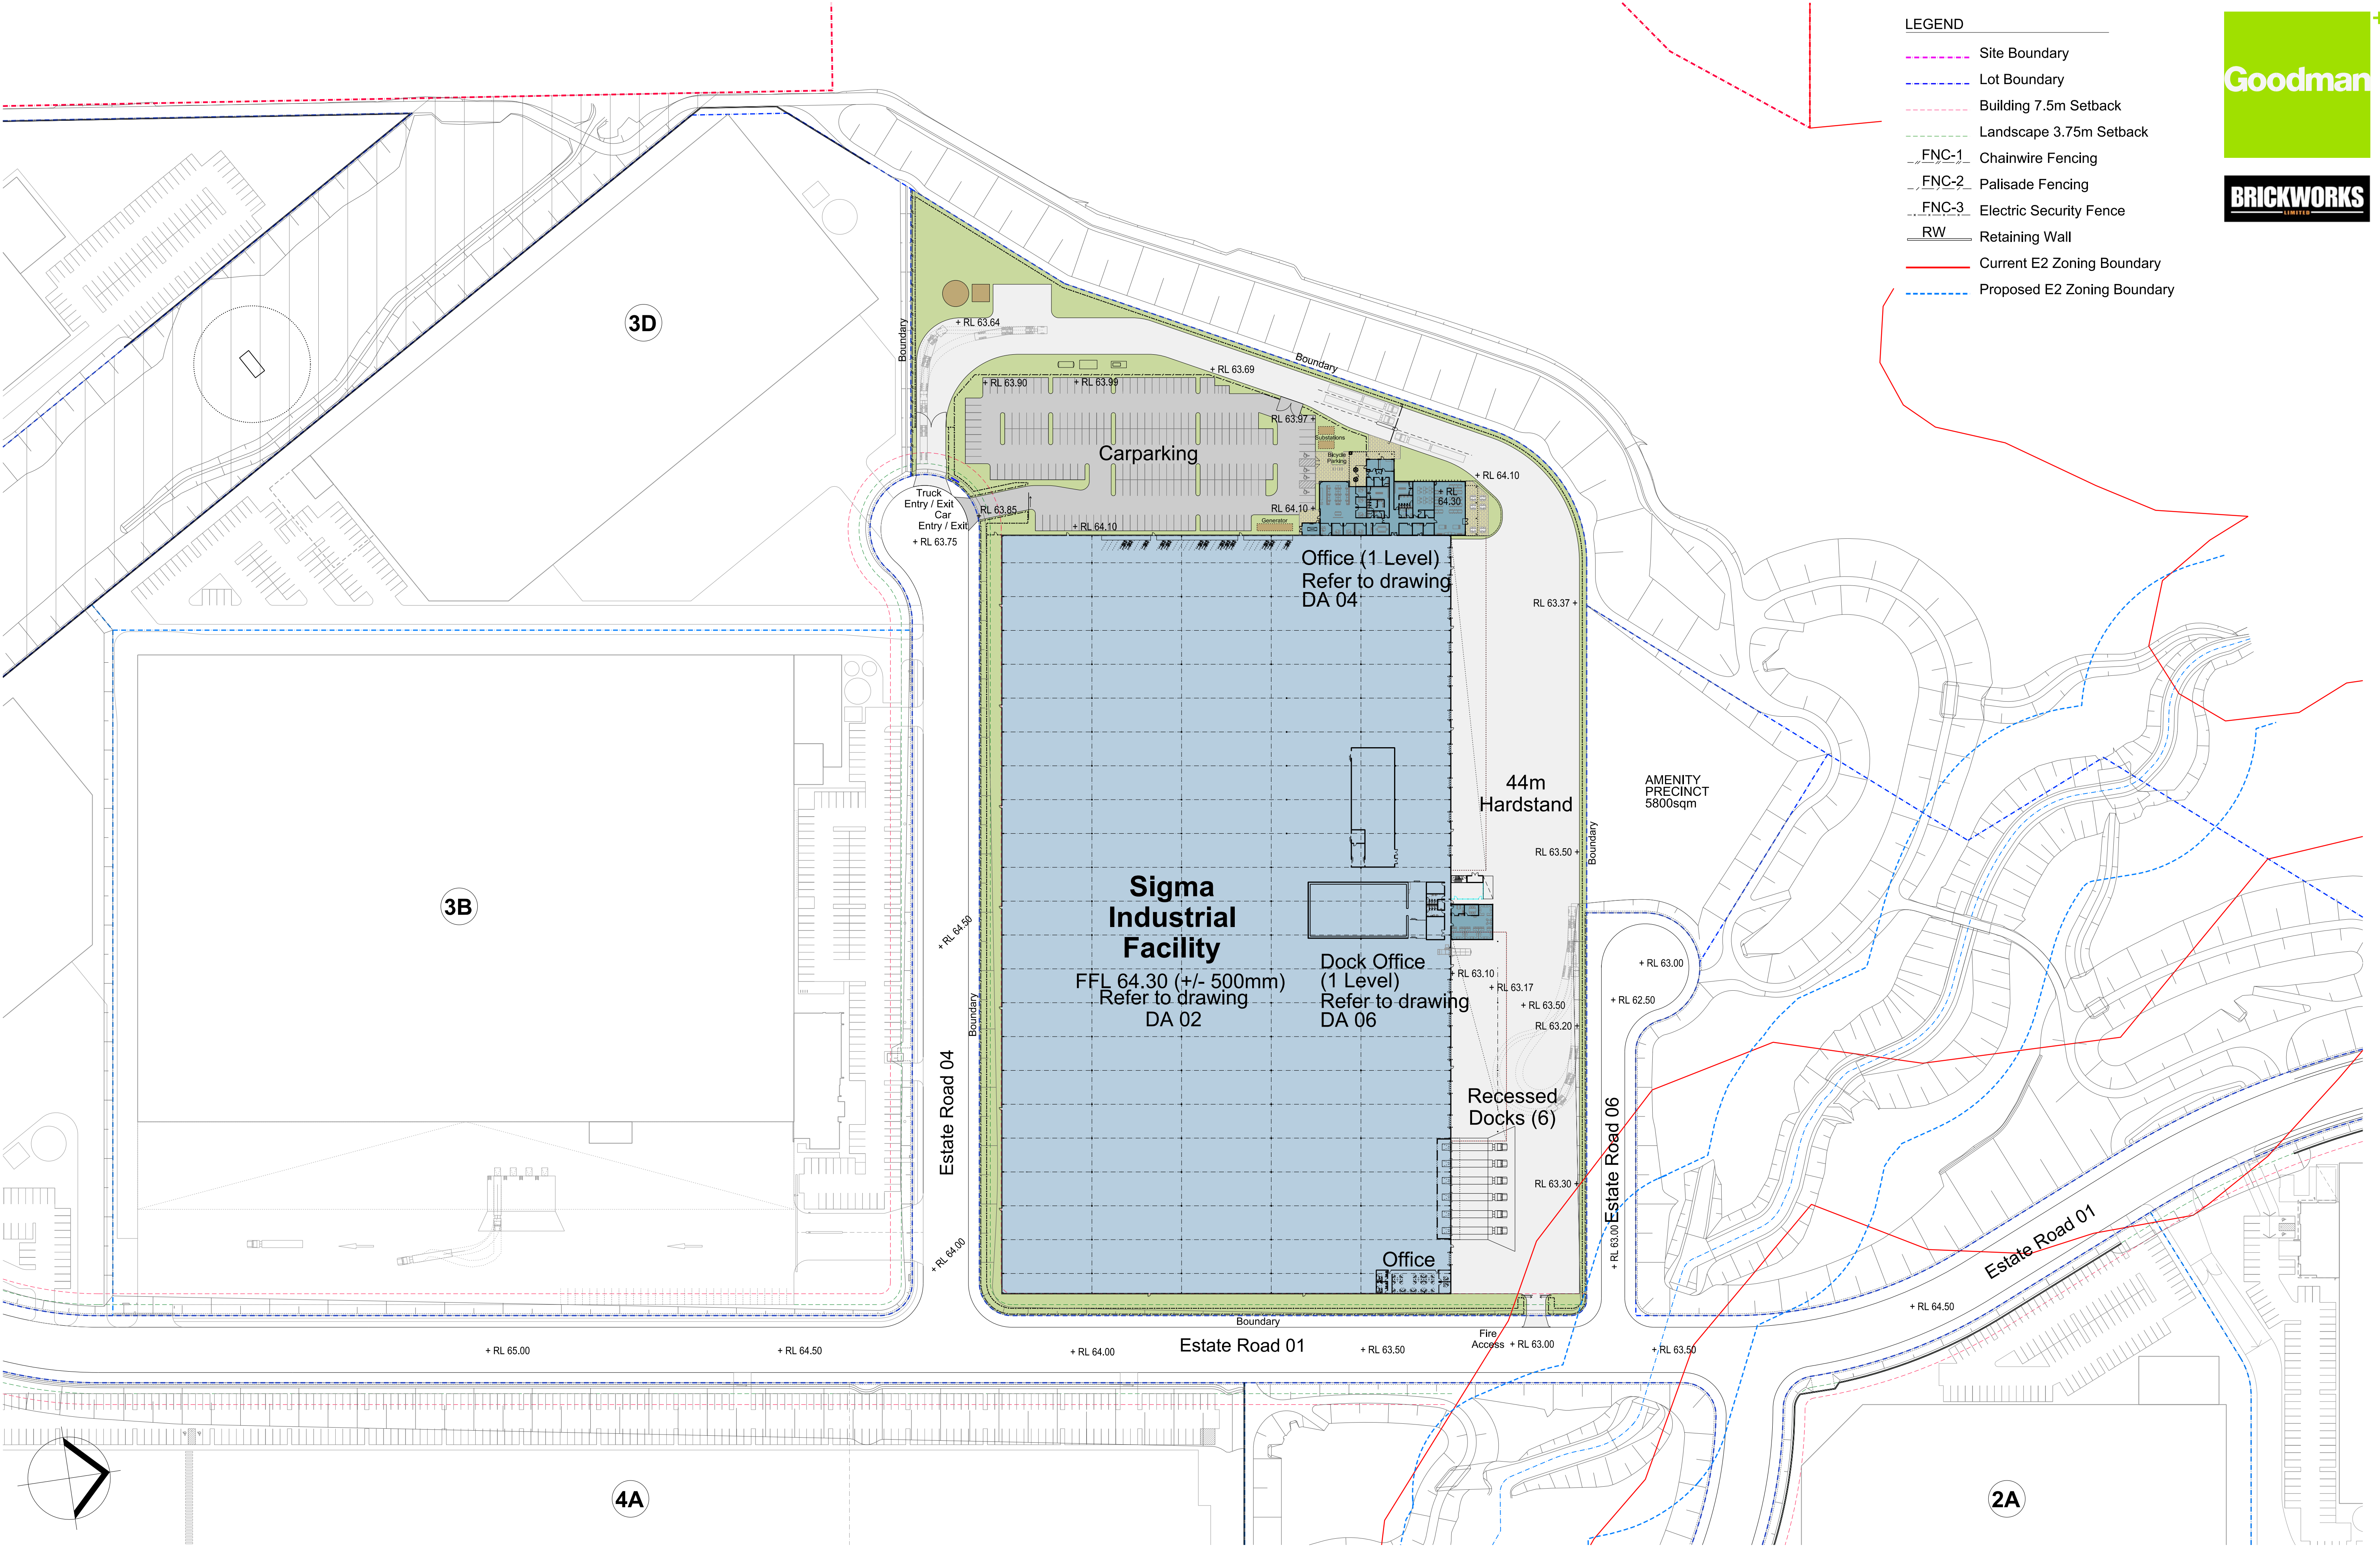

LEGEND

- Site Boundary
- Lot Boundary
- Building 7.5m Setback
- Landscape 3.75m Setback
- FNC-1 Chainwire Fencing
- FNC-2 Palisade Fencing
- FNC-3 Electric Security Fence
- RW Retaining Wall
- Current E2 Zoning Boundary
- Proposed E2 Zoning Boundary

