

1 SECTION H-H
1:100

DATE	REV ID	DESCRIPTION	NOTES:	ACCESSIBILITY	QUANTITY SURVEYOR	ELEC / MECH / LIFT/SECURITY	ACOUSTIC ENGINEER	BCA / PCA CONSULTANT	LANDSCAPE	CLIENT:	PROJECT :	ARCHITECT	DRAWING TITLE	DRAWN BY	
21 DEC 2016	A	FOR CONSTRUCTION	<div>WORK IN PROGRESS</div>	Morris Goding Elisa Moechar Damon Bissell Phone: 9692 9322 Email: elisa@mgac.com.au	MDA Australia Chris Medland Phone: 400 444 410 Email: cmedland@mda-ust.com.au	Chris Medland Phone: 400 444 410 Email: cmedland@mdandmetropolis.com.au	WILKINSON MURRAY Brian Clarke Phone: 9437 4611 Email: brian@wilkinsonmurray.com.au	BM+G Tony Heselip Phone: 9211 7777 Email: tony@bmplusg.com.au	360 Glenn Dixon Phone: 9332 3601 Email: glenn@360.net.au	WENONA SCHOOL 176 Walker Street, North Sydney NSW 2060 Phone: 9409 4406 Email: hmckenzie@wenona.nsw.edu.au	WENONA PROJECT ARCHIMEDES 255-265 Miller Street, North Sydney NSW 2060 PROJECT NO : 14010	TONKIN ZULAIKHA GREER ARCHITECTS 117 Reservoir Street ABN: 4600272349 P: (02) 9215 4900 F: (02) 9215 4901 EMAIL: matilda@tztg.com.au WEB: www.tztg.com.au	SECTION H-H SCALES 1:100 @A1 PHASE FOR CONSTRUCTION	ABN, AYDS, JH, MW, SB, SD, CW CHECKED PT	
08 SEP 2017	B	FOR CONSTRUCTION		POOL Collingridge Associates Bob Collingridge Phone: 9439 7288 Email: rcollingridge@collingridge.net.au	STRUCTURAL/CIVIL/FACADE TTW Richard Green Phone: 9299 1312 Email: Richard.Green@ttw.com.au	HYDRAULIC / FIRE ENGINEER Warren Smith Grahame Barnes Phone: 9299 1312 Email: grahame@warrensmith.com.au	FIRE SAFETY ENGINEER Exova James Dominguez Phone: 9767 1000 Email: james.dominguez@exova.com	TOWN PLANNER JBA Kate Tudehope Phone: 9956 6962 Email: KTudehope@jbaurban.com.au	KITCHEN THE MACK GROUP Teresa Mack Phone: 9550 0566 Email: -						
11 DEC 2017	C	FOR CONSTRUCTION													
19 MAR 2019	D	FOR CONSTRUCTION													

Consented Substation Location
(Approximately)

NOTE—PROVIDE CORBEL OFF COL C1
TO SUPPORT BRICKWORK AROUND
LOW LEVEL BEAM BETWEEN
COLS C1 & C3
REFER SECTION 26

STAIR 7
FOR DETAILS REFER
TO DRAWING No.
S13.03

RAISED ROOF SLAB
OVER STAIR 7

HATCHING DENOTES
85 SETDOWN

GROUND FLOOR SLAB FORMWORK PLAN

ALL SLABS TO BE 175 THICK U.N.O.
NOTE: BUILDER TO CONFIRM ALL VOID SPACES THROUGH BEAMS
WITH HYDRAULIC AND STRUCTURAL ENGINEER PRIOR TO FORMING.


NOTE:
PRECAMBER GB3,5 & 8 15mm AT MIDSPAN

NOTE:
FOR HYDRAULIC, MECHANICAL & ELECTRICAL
PENETRATIONS REFER TO PENETRATION DRAWING BY
RELEVANT CONSULTANTS

FOR CONSTRUCTION

8	REVISIONS AS NOTED	20.02.03	AK	CR
7	REVISIONS AS NOTED	05.02.03	AK	CR
6	REVISIONS AS NOTED	16.01.03	AK	CR
5	REVISIONS AS CLOUDED	2.12.02	JWW	CR
4	STAIR 7 REVISED	17.09.02	JWW	CR
3	COLUMN C55 ROTATED & REVISIONS AS NOTED	01.08.02	AST	CR
2	STAIR 7 REVISED	17.07.02	AST	CR
1	Issue	Date	Drawn	Chkd

North

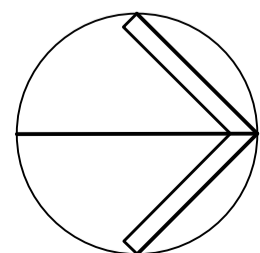

Client

WENONA SCHOOL LIMITED
255 MILLER STREET
NORTH SYDNEY

Architect



PD MAYOR PTY LTD
Architects & Landscape Consultants - 40 Stirling Avenue, Northbridge NSW 2063 Ph: 9558 0488
Email: pdmayor@pdmayor.com.au Fax: 9558 6424

Ac
OR

ACOR CONSULTANTS

ENGINEERS
MANAGERS
INFRASTRUCTURE
PLANNERS

Level 1, 47 Falcon Street
PO Box 822
Crows Nest NSW 2065
PH +61 2 8920 0477
fax +61 2 8920 1170
e-mail acor@acor.com.au

Project


WENONA SCHOOL
MILLER STREET PROJECT
245-261 MILLER STREET
NORTH SYDNEY NSW

Drawing Title

GROUND FLOOR SLAB
FORMWORK PLAN

Drawn	Date	Scale	A1	Q.A. Check	Date
AST	23.01.02	1:100			
Checked	Project No.	Dwg. No.	Issue		
CR	SY01.0542	S6.00	8		

© COPYRIGHT ACOR CONSULTANTS PTY. LTD.

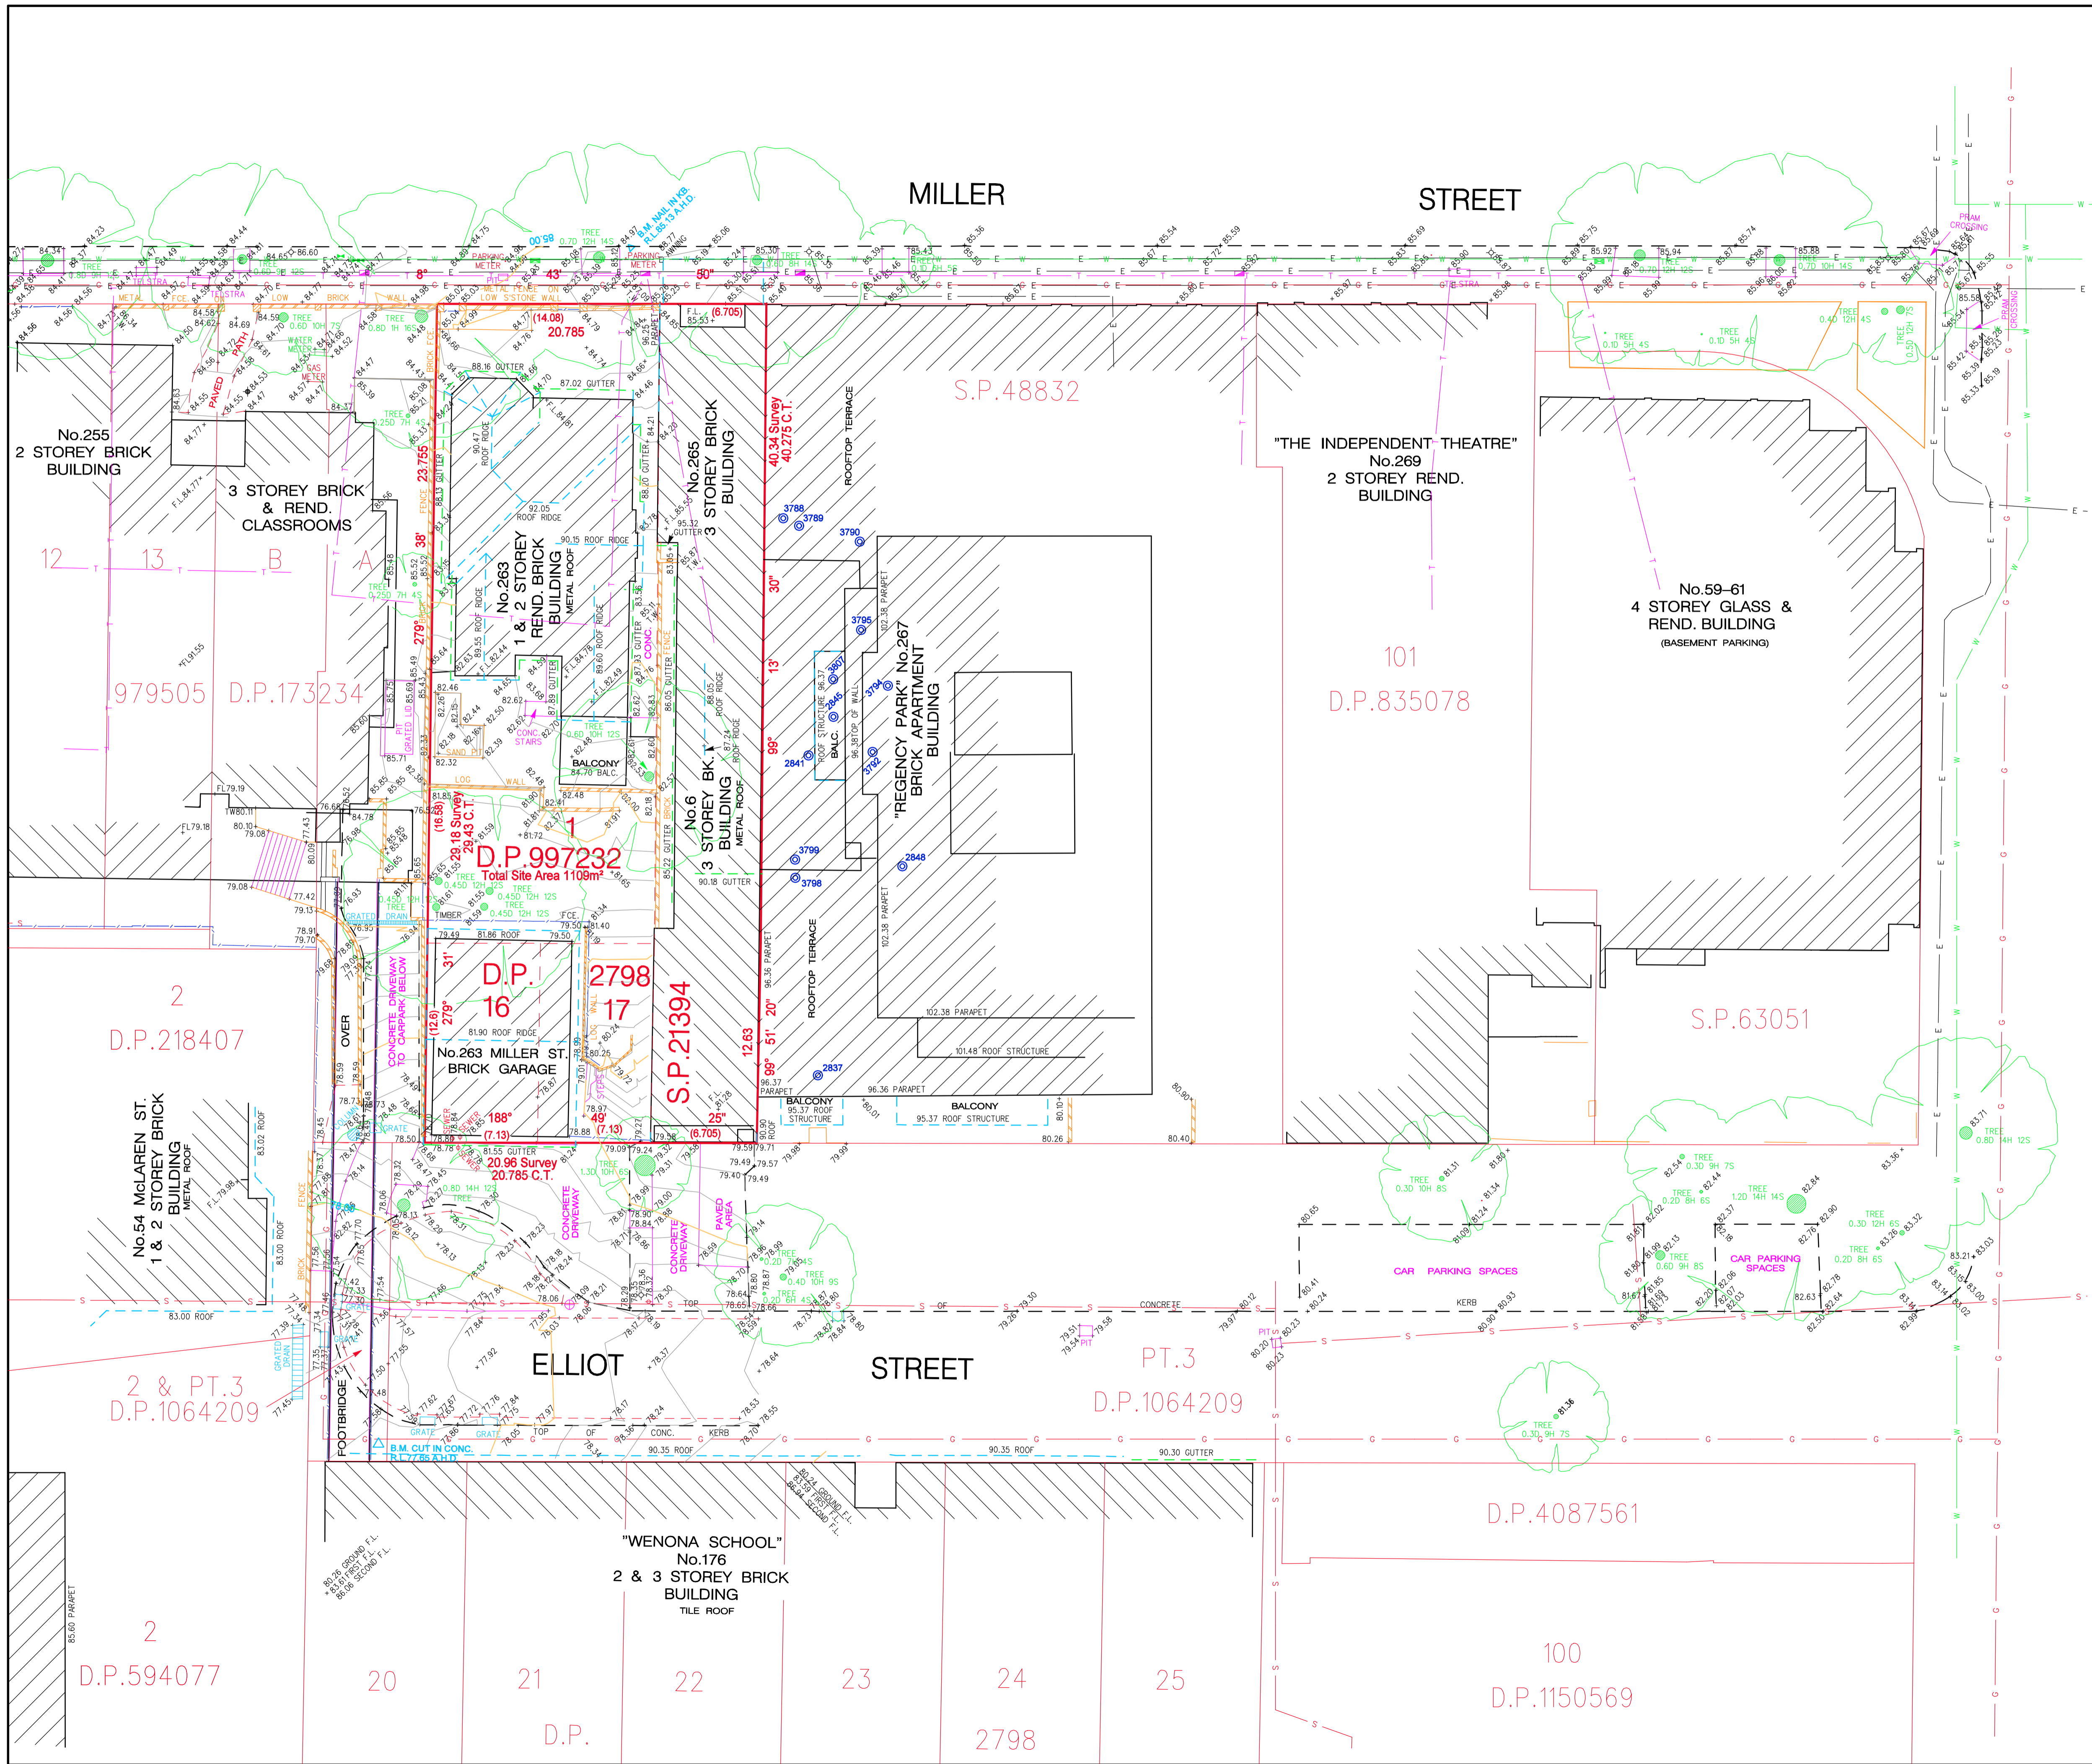

NOTES:

BEARINGS SHOWN RELATE TO M.G.A. NORTH.

LIMITED BOUNDARY SURVEY MADE. IF ANY CONSTRUCTION IS INTENDED IN THE PROXIMITY OF THE BOUNDARIES IT IS RECOMMENDED THAT A FURTHER SURVEY BE REQUESTED FOR THE MARKING OF THE RELEVANT BOUNDARIES.

INFORMATION SHOWN ON PLAN & ELEVATIONS OF ADJOINING PROPERTIES HAS BEEN OBTAINED BY REMOTE SURVEY METHODS FROM WITHIN SUBJECT LAND AND STREET. RESTRICTED VISIBILITY ALONG THE NORTHERN, SOUTHERN & EASTERN BOUNDARIES OF THE SUBJECT LAND HAS PREVENTED DIRECT MEASUREMENTS TO THE ADJOINING BUILDINGS.

A MISCLOSE EXISTS IN THE TITLE DIMENSIONS BETWEEN LOTS A & B D.P.173234.

IF ACCURATE BOUNDARY INFORMATION IS REQUIRED IN THIS AREA MORE INVESTIGATION IS NEEDED.

CONSTRUCTION WORKS MUST BE RELATED TO THE SITE BENCH MARK AND NOT LEVELS OF STRUCTURES SHOWN ON THE PLAN.

TREE SPREADS & TRUNK DIAMETERS SHOWN ARE DIAGRAMMATIC ONLY AND TREE HEIGHTS ARE ESTIMATED. IF ANY OF THESE ELEMENTS ARE CRITICAL TO DESIGN (IN PARTICULAR DRIPLINES) MORE SPECIFIC DETAILS SHOULD BE REQUESTED FOR ACCURATE LOCATION.

SYMBOLS REPRESENTING SERVICE PITS, POLES AND STREET FURNITURE ARE NOT TO SCALE.

SERVICE LINES SHOWN ARE DIAGRAMMATIC ONLY AND DO NOT REPRESENT THE WIDTH AND NUMBER OF CABLES OR PIPES IN THE GROUND.

POSITION OF UNDERGROUND SERVICES PLOTTED FROM INFORMATION SUPPLIED BY THE RELEVANT AUTHORITIES AND MAY BE APPROXIMATE ONLY.

IT IS THE RESPONSIBILITY OF EACH CONTRACTOR AND/OR CONSULTANT TO CONTACT THE RELEVANT AUTHORITY AND/OR "Dial Before You Dig" (Phone 1100 Fax 1300 652 077) BEFORE COMMENCING ANY EXCAVATION.

THIS PLAN HAS BEEN CREATED AT A SCALE OF 1:200 AND MAY NOT BE SATISFACTORY FOR OTHER PURPOSES. THE ACCURACY OF ANY ENLARGEMENT OR OTHER REPRODUCTION MAY BE LESS THAN THAT OF THE ORIGINAL.

COPYRIGHT © RYGATE & COMPANY PTY. LIMITED 2014.
NO PART OF THIS PLAN MAY BE REPRODUCED, COMMUNICATED, STORED IN A RETRIEVAL SYSTEM OR TRANSMITTED IN ANY FORM WITHOUT THE WRITTEN PERMISSION OF THE COPYRIGHT OWNER EXCEPT AS PERMITTED BY THE COPYRIGHT ACT 1968. ANY PERMITTED DOWNLOADING, ELECTRONIC STORAGE, DISPLAY, PRINT, COPY, REPRODUCTION OR COMMUNICATION OF THIS SURVEY SHOULD CONTAIN NO ALTERATION OR ADDITION TO THE ORIGINAL SURVEY.

3788 DENOTES PHOTO LOCATION		
PHOTO No.	APPROX	LENS RL
3788	93.76	
3789	93.76	
3790	93.76	
3794	97.05	
3792	97.05	
3795	97.05	
3807	93.74	
3799	87.85	
3798	87.85	
3797	87.85	
3800	87.85	
3802	90.75	
3804	90.75	

REV.	DATE	AMENDMENTS
D	19/12/14	PHOTO LOCATIONS & ADDITIONAL BUILDING LINES ADDED
C	26/09/14	ADDITIONAL FLOOR LEVELS ADDED
B	26/09/14	ADDITIONAL LEVELS ADDED
A	18/09/14	ADDITIONAL LEVELS ADDED

RYGATE SURVEYORS

Rygate & Company Pty Limited
P.W. Rygate & West
ABN 61 001 204 897
surveys@rygate.com.au
rygate.com.au

SURVEYING SINCE 1883

Suite 904 Level 9, 89 York St
Sydney NSW 2000
P +61 2 9282 6800
F +61 2 9282 6843
surveys@rygate.com.au
rygate.com.au

SUBDIVISION | STRATA PLANS | STRATUM SUBDIVISION | LEASE PLANS | TOPOGRAPHIC SURVEYS | GPS SURVEYS | 3D MODELLING | RACECOURSE DESIGN | PROJECT MANAGEMENT | SUN SHADOW DIAGRAMS

SURVEYOR	DRAWN	CHECKED	APPROVED
M.B.	S.K.	M.B.	A.C.D.

0 20
REDUCTION RATIO 1:200 @ A1

DATUM : AUSTRALIAN HEIGHT DATUM
CONTOUR INTERVAL : 0.2 METRE
ORIGIN OF LEVELS : P.M.35731
R.L.85.623 A.H.D.

THIS TITLE BLOCK AND NOTES FORM AN INTEGRAL PART OF THE PLAN AND MUST BE REPRODUCED IN ANY USE, DUPLICATION OR AMENDMENT.

CLIENT

WENONA SCHOOL

LOCALITY

NORTH SYDNEY


L.G.A.

NORTH SYDNEY

PLAN
SHOWING LIMITED DETAIL & LEVELS
WENONA SCHOOL AND
SURROUNDING PROPERTIES

CAD REFERENCE 76477_REV_D.dgn

REFERENCE No.	PLAN No.	DATE	SHEET No.
76477	76477_REV_D	1/9/2014	1 OF 5 SHEETS

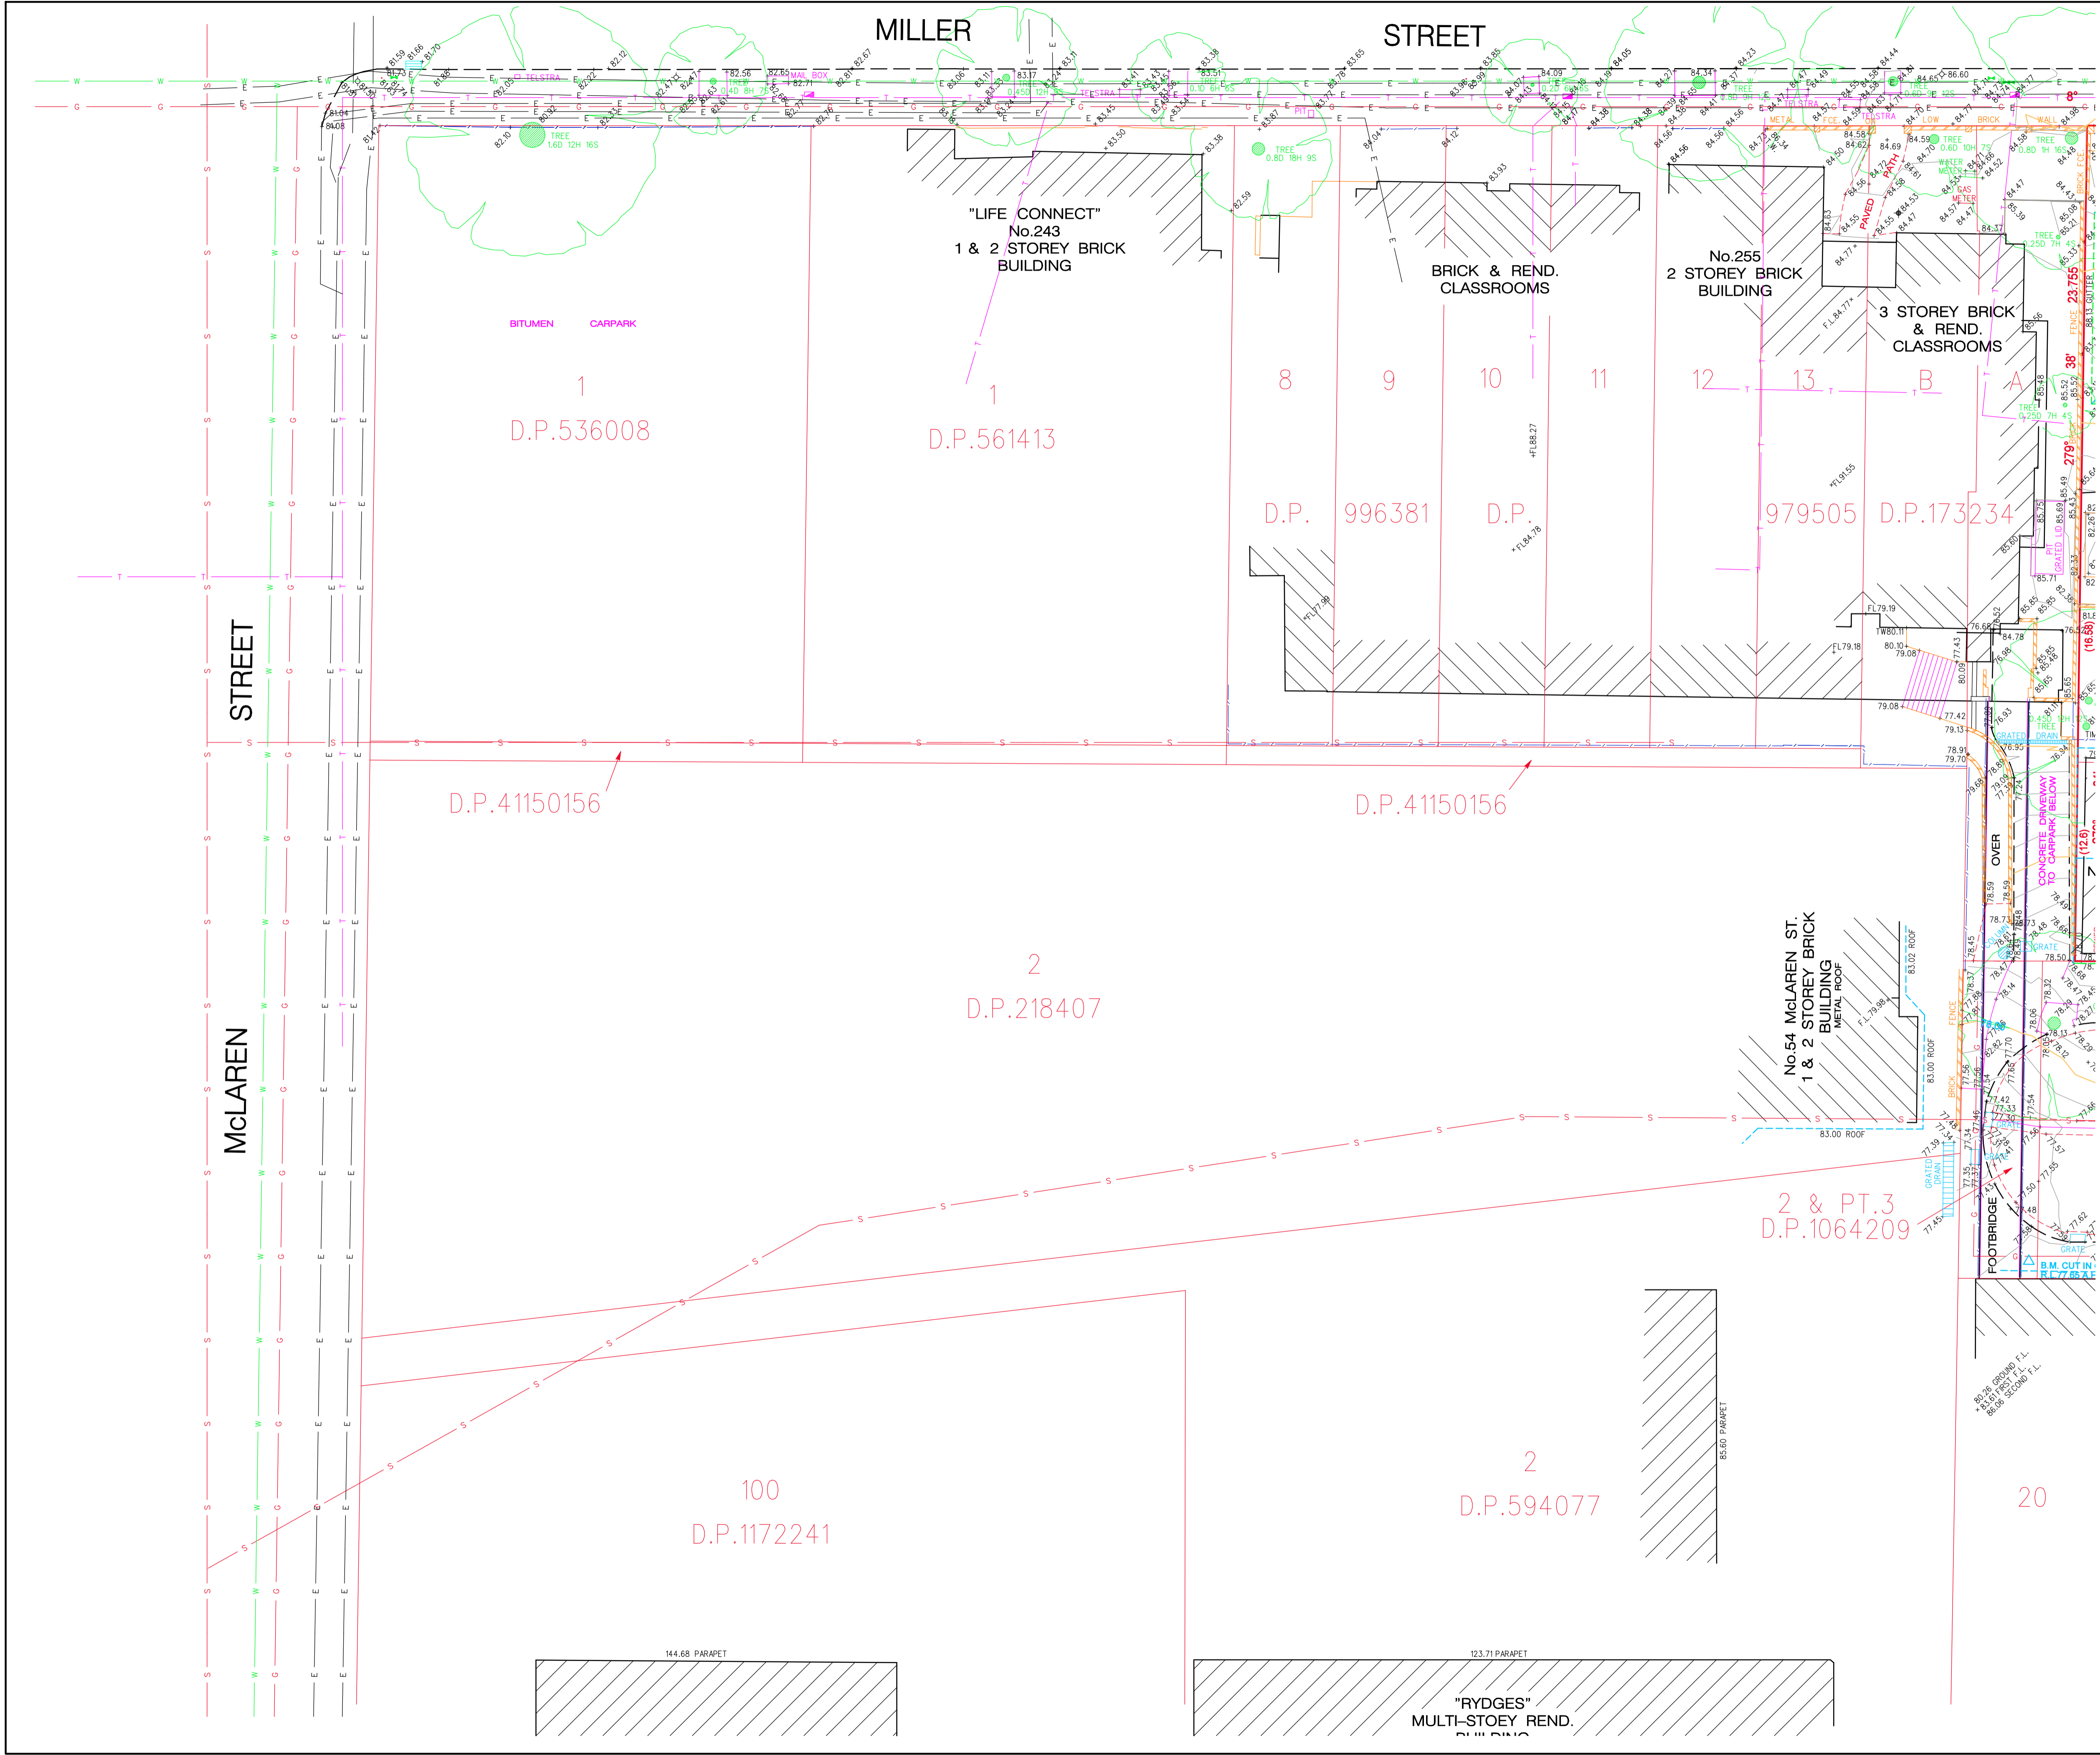

NOTES:

BEARINGS SHOWN RELATE TO M.G.A. NORTH.

LIMITED BOUNDARY SURVEY MADE. IF ANY CONSTRUCTION IS INTENDED IN THE PROXIMITY OF THE BOUNDARIES IT IS RECOMMENDED THAT A FURTHER SURVEY BE REQUESTED FOR THE MARKING OF THE RELEVANT BOUNDARIES.

INFORMATION SHOWN ON PLAN & ELEVATIONS OF ADJOINING PROPERTIES HAS BEEN OBTAINED BY REMOTE SURVEY METHODS FROM WITHIN SUBJECT LAND AND STREET. RESTRICTED VISIBILITY ALONG THE NORTHERN, SOUTHERN & EASTERN BOUNDARIES OF THE SUBJECT LAND HAS PREVENTED DIRECT MEASUREMENTS TO THE ADJOINING BUILDINGS.

A MISCLOSE EXISTS IN THE TITLE DIMENSIONS BETWEEN LOTS A & B D.P.173234.

IF ACCURATE BOUNDARY INFORMATION IS REQUIRED IN THIS AREA MORE INVESTIGATION IS NEEDED.

CONSTRUCTION WORKS MUST BE RELATED TO THE SITE BENCH MARK AND NOT LEVELS OF STRUCTURES SHOWN ON THE PLAN.

TREE SPREADS & TRUNK DIAMETERS SHOWN ARE DIAGRAMMATIC ONLY AND TREE HEIGHTS ARE ESTIMATED. IF ANY OF THESE ELEMENTS ARE CRITICAL TO DESIGN (IN PARTICULAR DRIP LINES) MORE SPECIFIC DETAILS SHOULD BE REQUESTED FOR ACCURATE LOCATION.

SYMBOLS REPRESENTING SERVICE PITS, POLES AND STREET FURNITURE ARE NOT TO SCALE.

SERVICE LINES SHOWN ARE DIAGRAMMATIC ONLY AND DO NOT REPRESENT THE WIDTH AND NUMBER OF CABLES OR PIPES IN THE GROUND.

POSITION OF UNDERGROUND SERVICES PLOTTED FROM INFORMATION SUPPLIED BY THE RELEVANT AUTHORITIES AND MAY BE APPROXIMATE ONLY.

IT IS THE RESPONSIBILITY OF EACH CONTRACTOR AND/OR CONSULTANT TO CONTACT THE RELEVANT AUTHORITY AND/OR "Dial Before You Dig" (Phone 1100 Fax 1300 652 077) BEFORE COMMENCING ANY EXCAVATION.

THIS PLAN HAS BEEN CREATED AT A SCALE OF 1:200 AND MAY NOT BE SATISFACTORY FOR OTHER PURPOSES. THE ACCURACY OF ANY ENLARGEMENT OR OTHER REPRODUCTION MAY BE LESS THAN THAT OF THE ORIGINAL.

COPYRIGHT © RYGATE & COMPANY PTY. LIMITED 2014.
NO PART OF THIS PLAN MAY BE REPRODUCED, COMMUNICATED, STORED IN A RETRIEVAL SYSTEM OR TRANSMITTED IN ANY FORM WITHOUT THE WRITTEN PERMISSION OF THE COPYRIGHT OWNER EXCEPT AS PERMITTED BY THE COPYRIGHT ACT 1968. ANY PERMITTED DOWNLOADING, ELECTRONIC STORAGE, DISPLAY, PRINT, COPY, REPRODUCTION OR COMMUNICATION OF THIS SURVEY SHOULD CONTAIN NO ALTERATION OR ADDITION TO THE ORIGINAL SURVEY.

LEGEND

	ELECTRICITY PIT		UNDERGROUND ELECTRICITY
	ELEC POLE WITH LIGHT		OVERHEAD POWER LINES
	ELECTRICITY POLE		UNDERGROUND GAS
	LIGHT POLE		UNDERGROUND SEWER
	TRAFFIC SIGNAL		UNDERGROUND STORMWATER PIPE
	GAS METER		UNDERGROUND STORMWATER
	POLE (UNSPECIFIED)		UNDERGROUND WATER
	PIT (UNSPECIFIED)		TELECOMMUNICATIONS
	MANHOLE (UNSPECIFIED)		
	TELECOM PIT		STORMWATER PIT
	TELECOM PILLAR		SEWER PIT
	WATER METER		SEWER MANHOLE
	WATER VALVE		SEWER MANHOLE
	STOP VALVE		HYDRANT
	HYDRANT		STORMWATER GRATE
	STORMWATER GRATE		STORMWATER MANHOLE
	STORMWATER MANHOLE		SIGN

C	26/09/14	ADDITIONAL FLOOR LEVELS ADDED
B	26/09/14	ADDITIONAL LEVELS ADDED
A	18/09/14	ADDITIONAL LEVELS ADDED
REV.	DATE	AMENDMENTS

RYGATE SURVEYORS

Rygate & Company Pty Limited
P.W. Rygate & West
ABN 61 001 204 897

Suite 904 Level 9, 89 York St
Sydney NSW 2000
P +61 2 9262 6800
F +61 2 9262 6843
E surveyors@rygate.com.au
W rygate.com.au

SURVEYING SINCE 1893

SUBDIVISION | STRATA PLANS | STRATUM SUBDIVISION | LEASE PLANS | TOPOGRAPHIC SURVEYS | GPS SURVEYS | 3D MODELLING | RACECOURSE DESIGN | PROJECT MANAGEMENT | SUN SHADOW DIAGRAMS

SURVEYOR	DRAWN	CHECKED	APPROVED
M.B.	S.K.	M.B.	A.C.D.

0 10 20
REDUCTION RATIO 1:200 @ A1

DATUM : AUSTRALIAN HEIGHT DATUM
CONTOUR INTERVAL : 0.2 METRE
ORIGIN OF LEVELS : P.M.35731
R.L.85.623 A.H.D.

THIS TITLE BLOCK AND NOTES FORM AN INTEGRAL PART OF THE PLAN AND MUST BE REPRODUCED IN ANY USE, DUPLICATION OR AMENDMENT.

CLIENT

WENONA SCHOOL

LOCALITY

NORTH SYDNEY

L.G.A.

NORTH SYDNEY

PLAN
SHOWING LIMITED DETAIL & LEVELS
WENONA SCHOOL AND
SURROUNDING PROPERTIES

CAD REFERENCE 76477_REV_C.dgn

REFERENCE No.	PLAN No.	DATE	SHEET No.
76477	76477_REV_C	1/9/2014	2 OF 5 SHEETS