


North elevation


South elevation



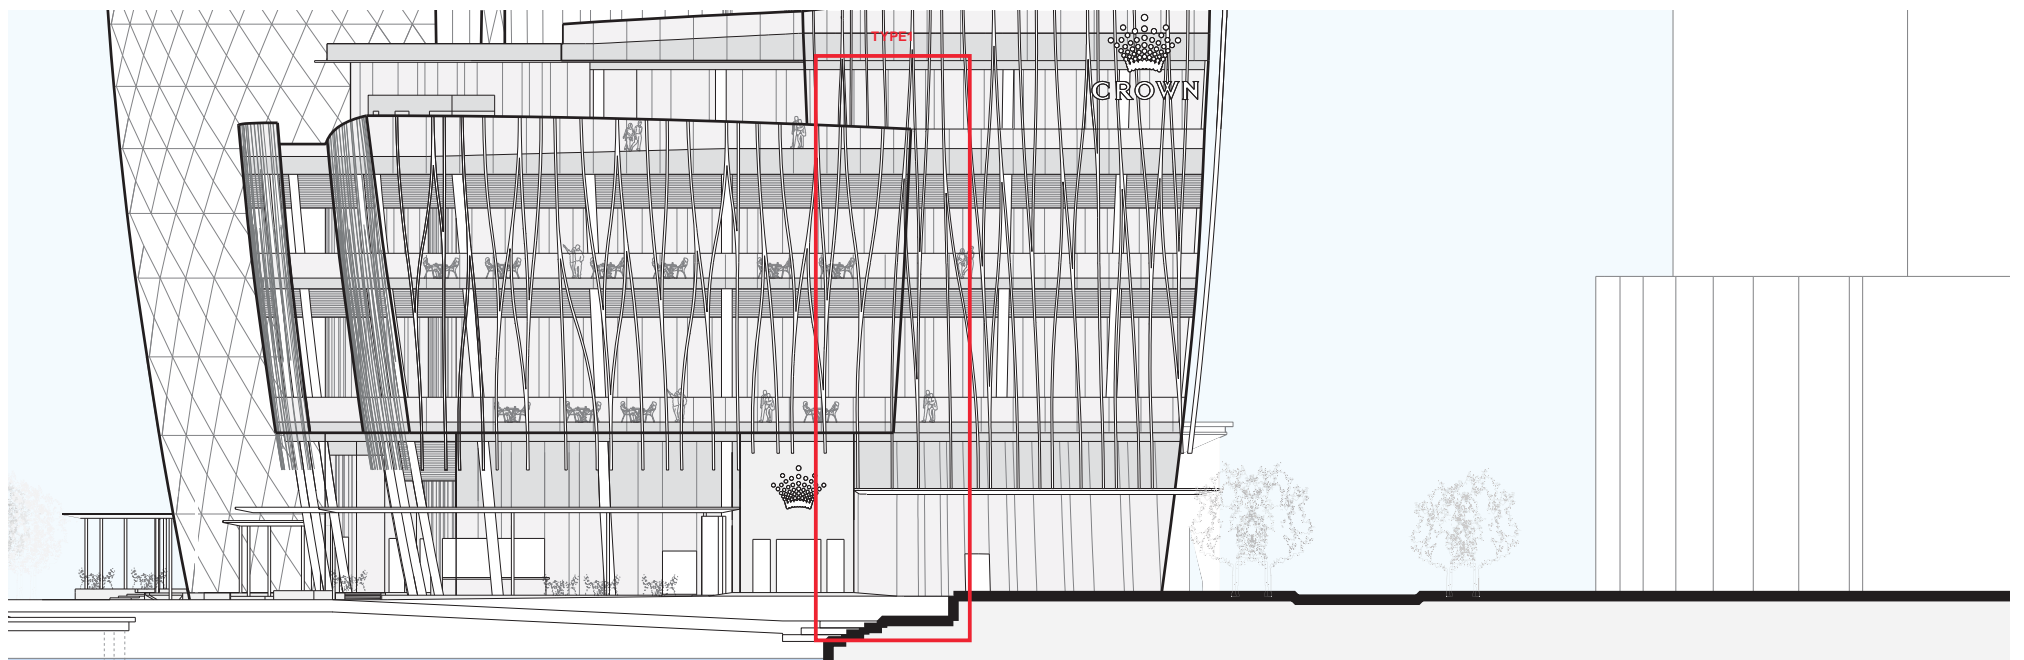

Section

Type 1: 'Stone veil' over external terrace balcony

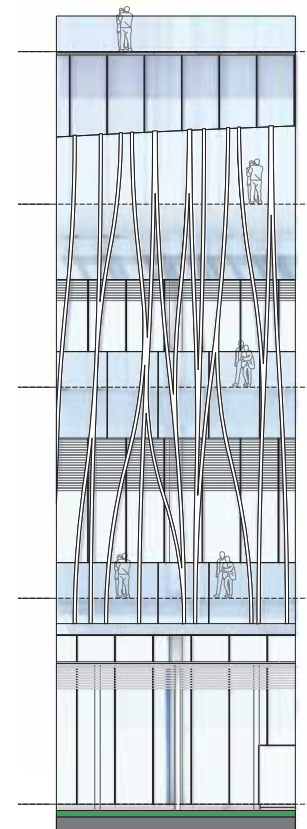


Elevation

Plan



Section

Type 2: 'Stone veil' inverse stone panel with glass infill

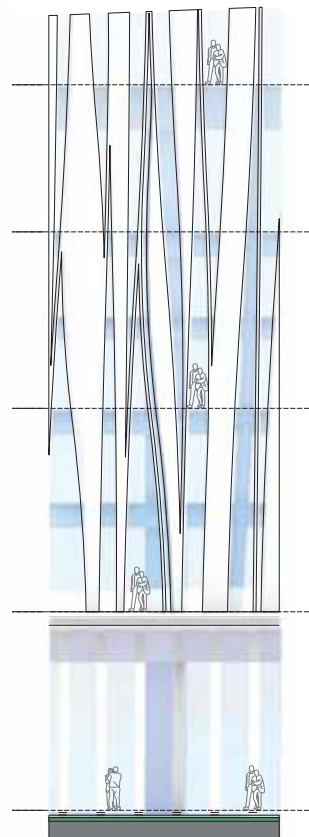


Elevation



Section

Type 3: 'Stone veil' in front of curtain wall system

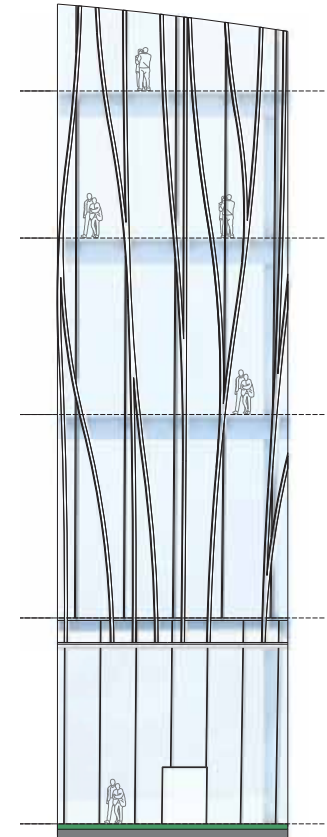

Elevation