


Rev	Date	Description	By	Chkd
00	17.03.2015	Planning Submission	AD	AK
01	04.03.2016	DAP Submission	RR	AK
02	01.12.2017	Section 96 Amendment	HE	WE
03	06.07.2018	Section 96 Amendment	WE	WE
04	30.01.2019	Section 96 Amendment	WE	WE

Do not Scale. Use figured dimensions only. All dimensions to be checked on site.
All drawings to be read in conjunction with the Engineer's drawings.
Any discrepancies between consultants' drawings to be reported to the Architect before any work commences.
The Contractor's attention is drawn to the Health & Safety matters identified in the Health & Safety plan as being potentially hazardous.
These items should not be considered as a complete and final list.
The Work Package Contractor's normal Health & Safety obligations still apply when undertaking constructional operations both on and off site.

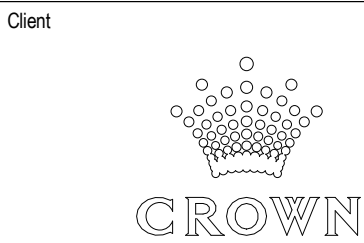

WilkinsonEyre



Wilkinson Eyre Architects
33 Bowling Green Lane, London
EC1R 8BU, United Kingdom
+44 (0) 20 7608 7900 T
+44 (0) 20 7608 7901 F
www.wilkinsonseyre.com

Project
915.11 Crown Hotel Sydney
Title
East Elevation



Scale @ A0:
1 : 300
Drawing and CAD File Number:
00915 - E - 3001 - TP

Rev:
04

©WilkinsonEyreArchitects Ltd

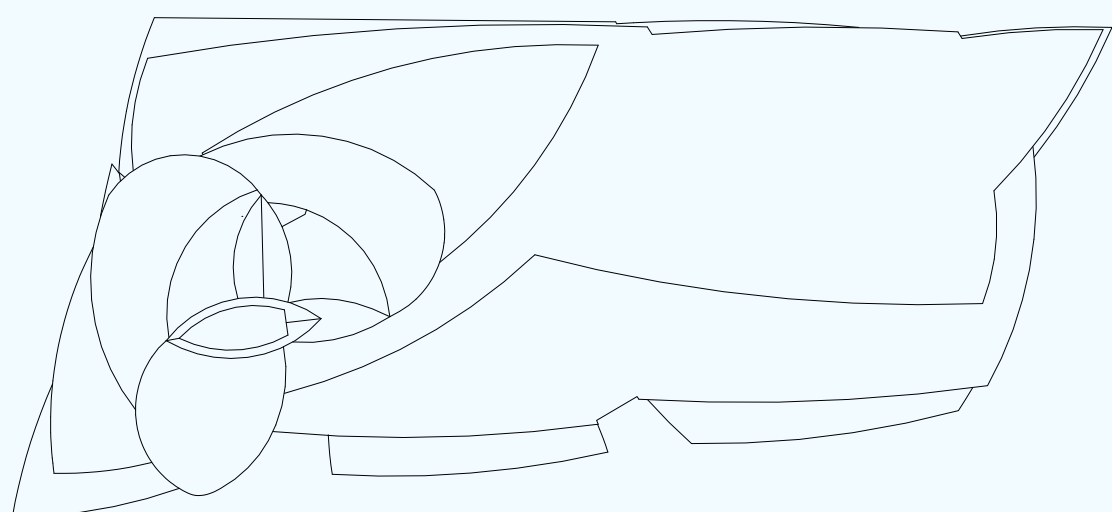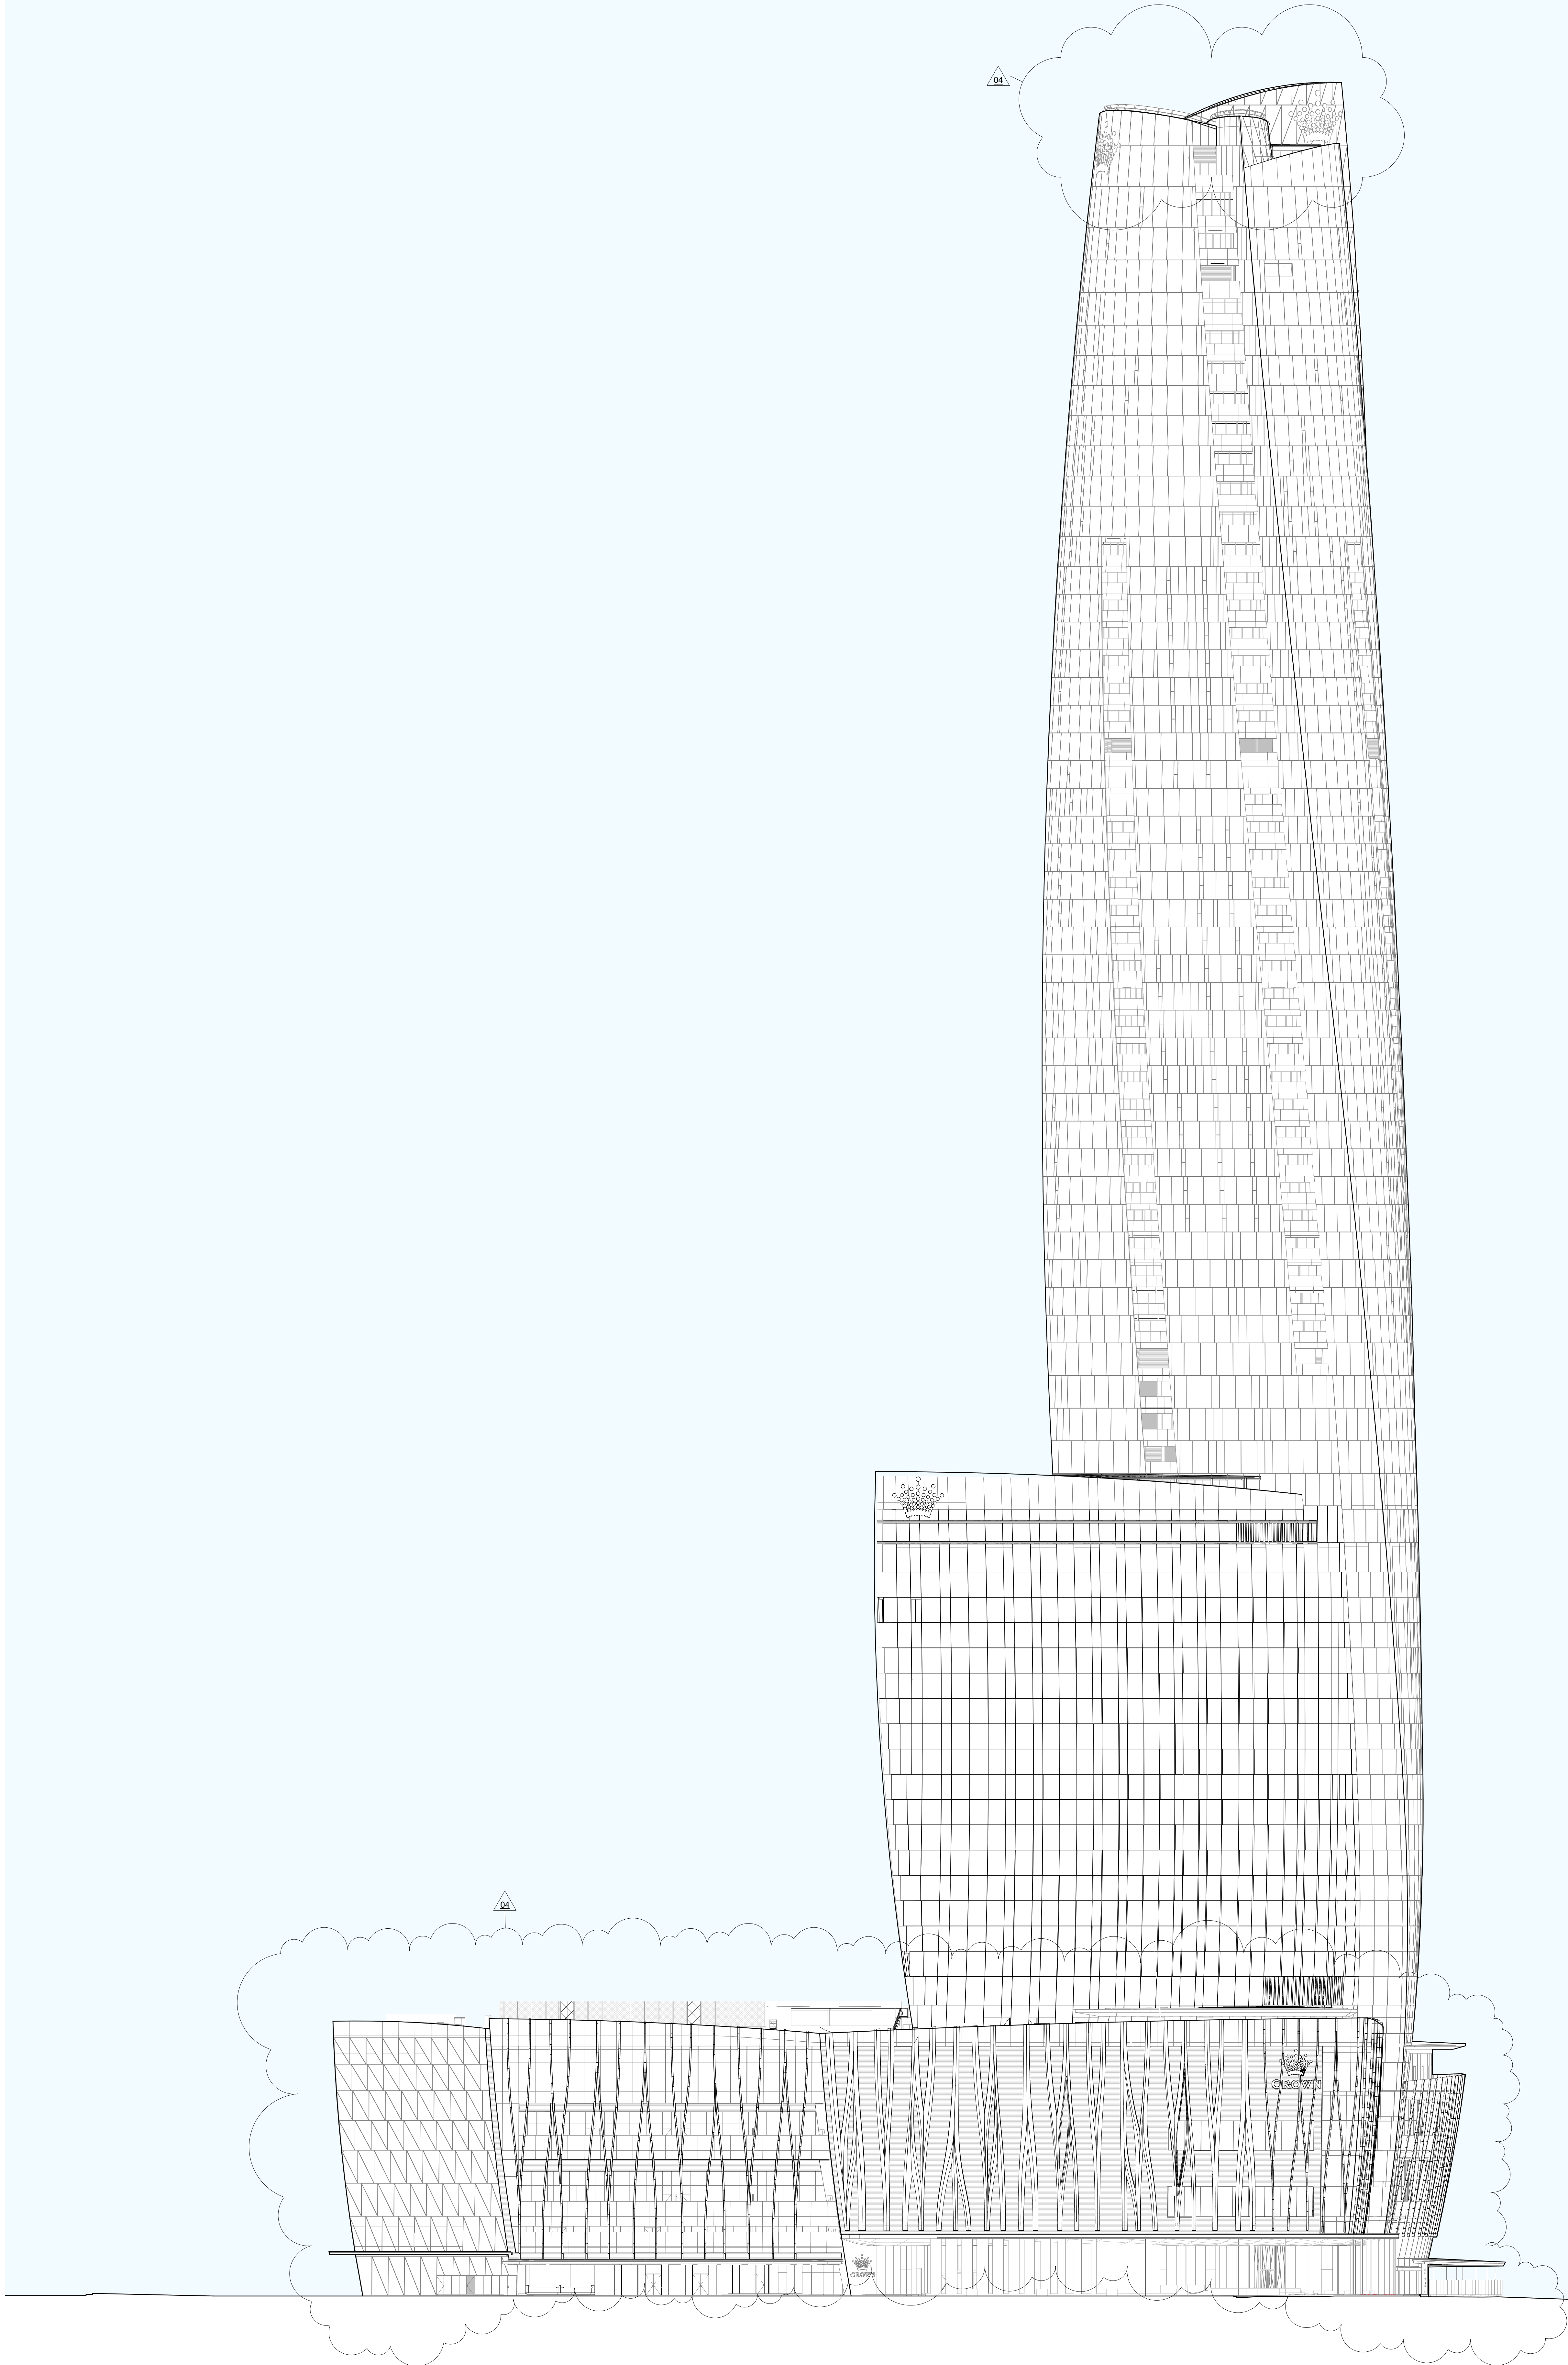



7.8	275.00 RL	Roof	Plant	
5	267.20 RL	Level 71	BMU Plant	
5	265.00 RL	Level 70	Lifts Plant	
5	262.20 RL	Level 69	Sky Villa	1 key
5	257.20 RL	Level 68	Sky Villa	1 key
4	253.20 RL	Level 67	Super Villa	1 key
4	249.20 RL	Level 66	BMU Plant	Plant
4	245.20 RL	Level 65		1 Apartment
3.7	241.50 RL	Level 64	Duplex	
3.7	237.80 RL	Level 63	1 Apmt.	2 Apartments
3.7	234.10 RL	Level 62	1 Apmt.	2 Apartments
3.7	230.40 RL	Level 61	2 Apts.	10 Apartments
3.7	226.70 RL	Level 60	2 Apts.	
3.7	223.00 RL	Level 59	2 Apts.	
3.7	219.30 RL	Level 58	2 Apts.	
3.4	215.60 RL	Level 57	2 Apts.	
3.4	212.20 RL	Level 56	3 Apts.	
3.4	208.80 RL	Level 55	3 Apts.	18 Apartments
3.4	205.40 RL	Level 54	3 Apts.	
3.4	202.00 RL	Level 53	3 Apts.	
3.4	198.60 RL	Level 52	3 Apts.	
3.4	195.20 RL	Level 51	3 Apts.	Plant
3.4	191.80 RL	Level 50	Plant	
3.4	188.40 RL	Level 49	3 Apts.	
3.4	185.00 RL	Level 48	3 Apts.	
3.4	181.60 RL	Level 47	3 Apts.	
3.4	178.20 RL	Level 46	3 Apts.	
3.4	174.80 RL	Level 45	3 Apts.	35 Apartments
3.4	171.40 RL	Level 44	3 Apts.	
3.4	168.00 RL	Level 43	3 Apts.	
3.4	164.60 RL	Level 42	3 Apts.	
3.4	161.20 RL	Level 41	3 Apts.	
3.4	157.80 RL	Level 40	3 Apts.	
3.4	154.40 RL	Level 39	3 Apts.	
3.4	151.00 RL	Level 38	3 Apts.	
3.4	147.60 RL	Level 37	4 Apts.	20 Apartments
3.4	144.20 RL	Level 36	4 Apts.	
3.4	140.80 RL	Level 35	4 Apts.	
3.4	137.40 RL	Level 34	4 Apts.	
3.4	134.00 RL	Level 33	4 Apts.	
3.4	130.60 RL	Level 32	5 Villas 1 King Room	24 Keys
3.4	127.20 RL	Level 31	5 Villas 1 King Room	
3.4	123.80 RL	Level 30	5 Villas 1 King Room	
3.4	120.40 RL	Level 29	5 Villas 1 King Room	
4	116.40 RL	Level 28	Villa Plant	Plant
4	112.40 RL	Level 27	Villa Sky Gaming	Sky Gaming
4	108.40 RL	Level 26	Villa Sky Gaming	Plant
4	104.40 RL	Level 25	Villa Sky Gaming Plant	Plant
4	100.40 RL	Level 24	Crystal Club	Plant
5	95.40 RL	Level 23	Crystal Club Plant	Plant
3.1	92.30 RL	Level 22	Hotel	
3.1	89.20 RL	Level 21	Hotel	
3.1	86.10 RL	Level 20	Hotel	
3.1	83.00 RL	Level 19	Hotel	
3.1	79.90 RL	Level 18	Hotel	
3.1	76.80 RL	Level 17	Hotel	
3.1	73.70 RL	Level 16	Hotel	
3.1	70.60 RL	Level 15	Hotel	323 Keys
3.1	67.50 RL	Level 14	Hotel	
3.1	64.40 RL	Level 13	Hotel	
3.1	61.30 RL	Level 12	Hotel	
3.1	58.20 RL	Level 11	Hotel	
3.1	55.10 RL	Level 10	Hotel	
3.1	52.00 RL	Level 9	Hotel	
3.1	48.90 RL	Level 8	Hotel	
3.1	45.80 RL	Level 7	Hotel	
3.1	42.70 RL	Level 6	Hotel	Plant
4.1	38.60 RL	Level 5	Plant/Exec Offices	Plant
4	34.60 RL	Level 4	Gym/Salon/Spa	
3.2	31.35 RL	Mezz 3	Plant	
3.2	28.70 RL	Level 3	Function Room/ All Day Dining / Pool	
4.1	25.50 RL	Mezz 2	Plant Mezzanine	
3.8	21.40 RL	Level 2	Restaurant / VIP Gaming	Podium
4.3	17.60 RL	Mezz 1	Plant Mezzanine	
3.7	13.30 RL	Level 1	Restaurant / VIP Gaming	
5.85	9.55 RL	Mezz 0	Staff Facilities	
3.4	3.70 RL	Ground	Retail / F&B	
2.55	0.30 RL	Mezz B1	Basement Mezzanine	Basement
2.55	-2.25 RL	B1	Basement	
2.55	-5.3 RL	B2	Basement	
2.55	-8.25 RL	B3	Basement	

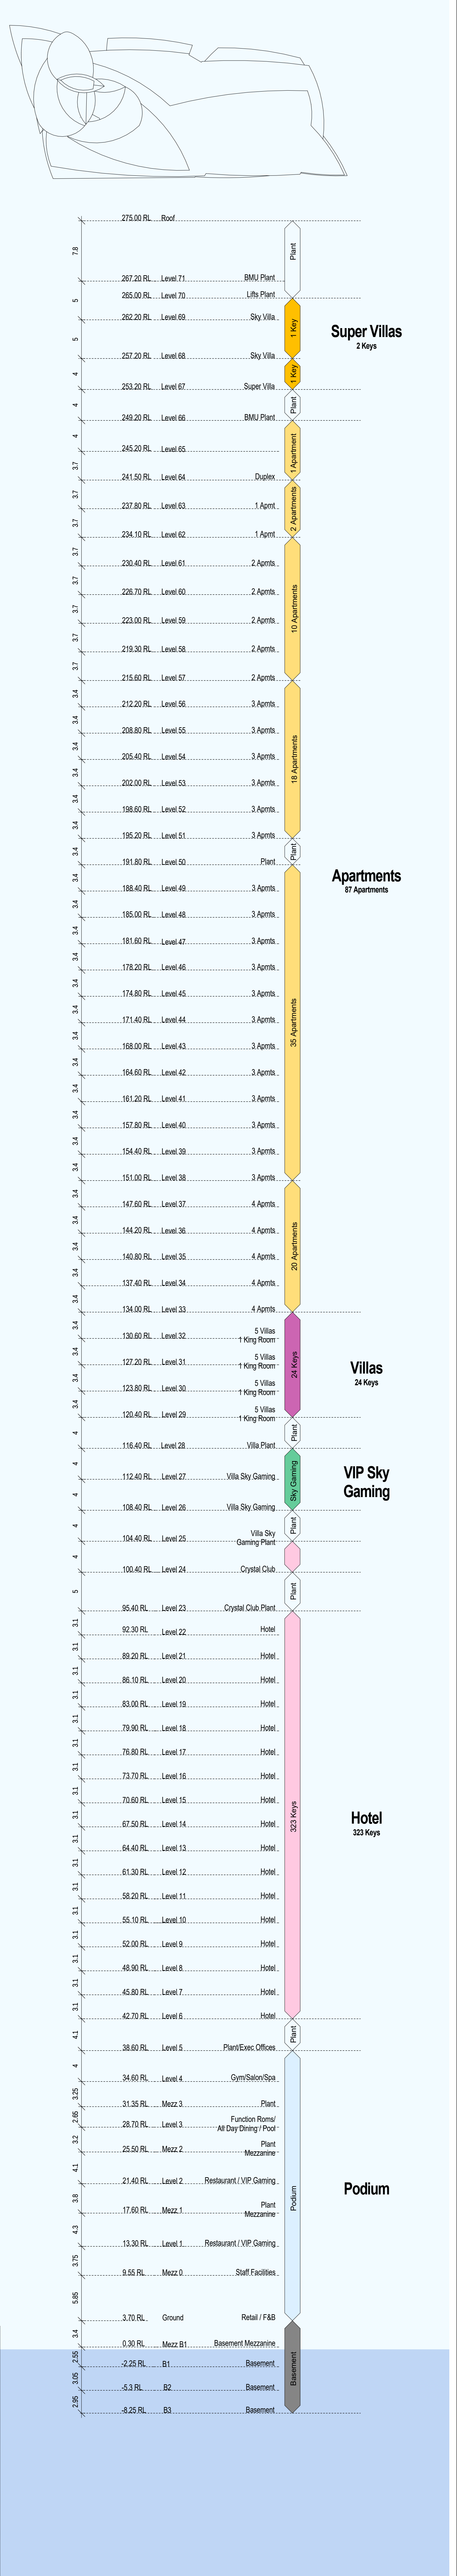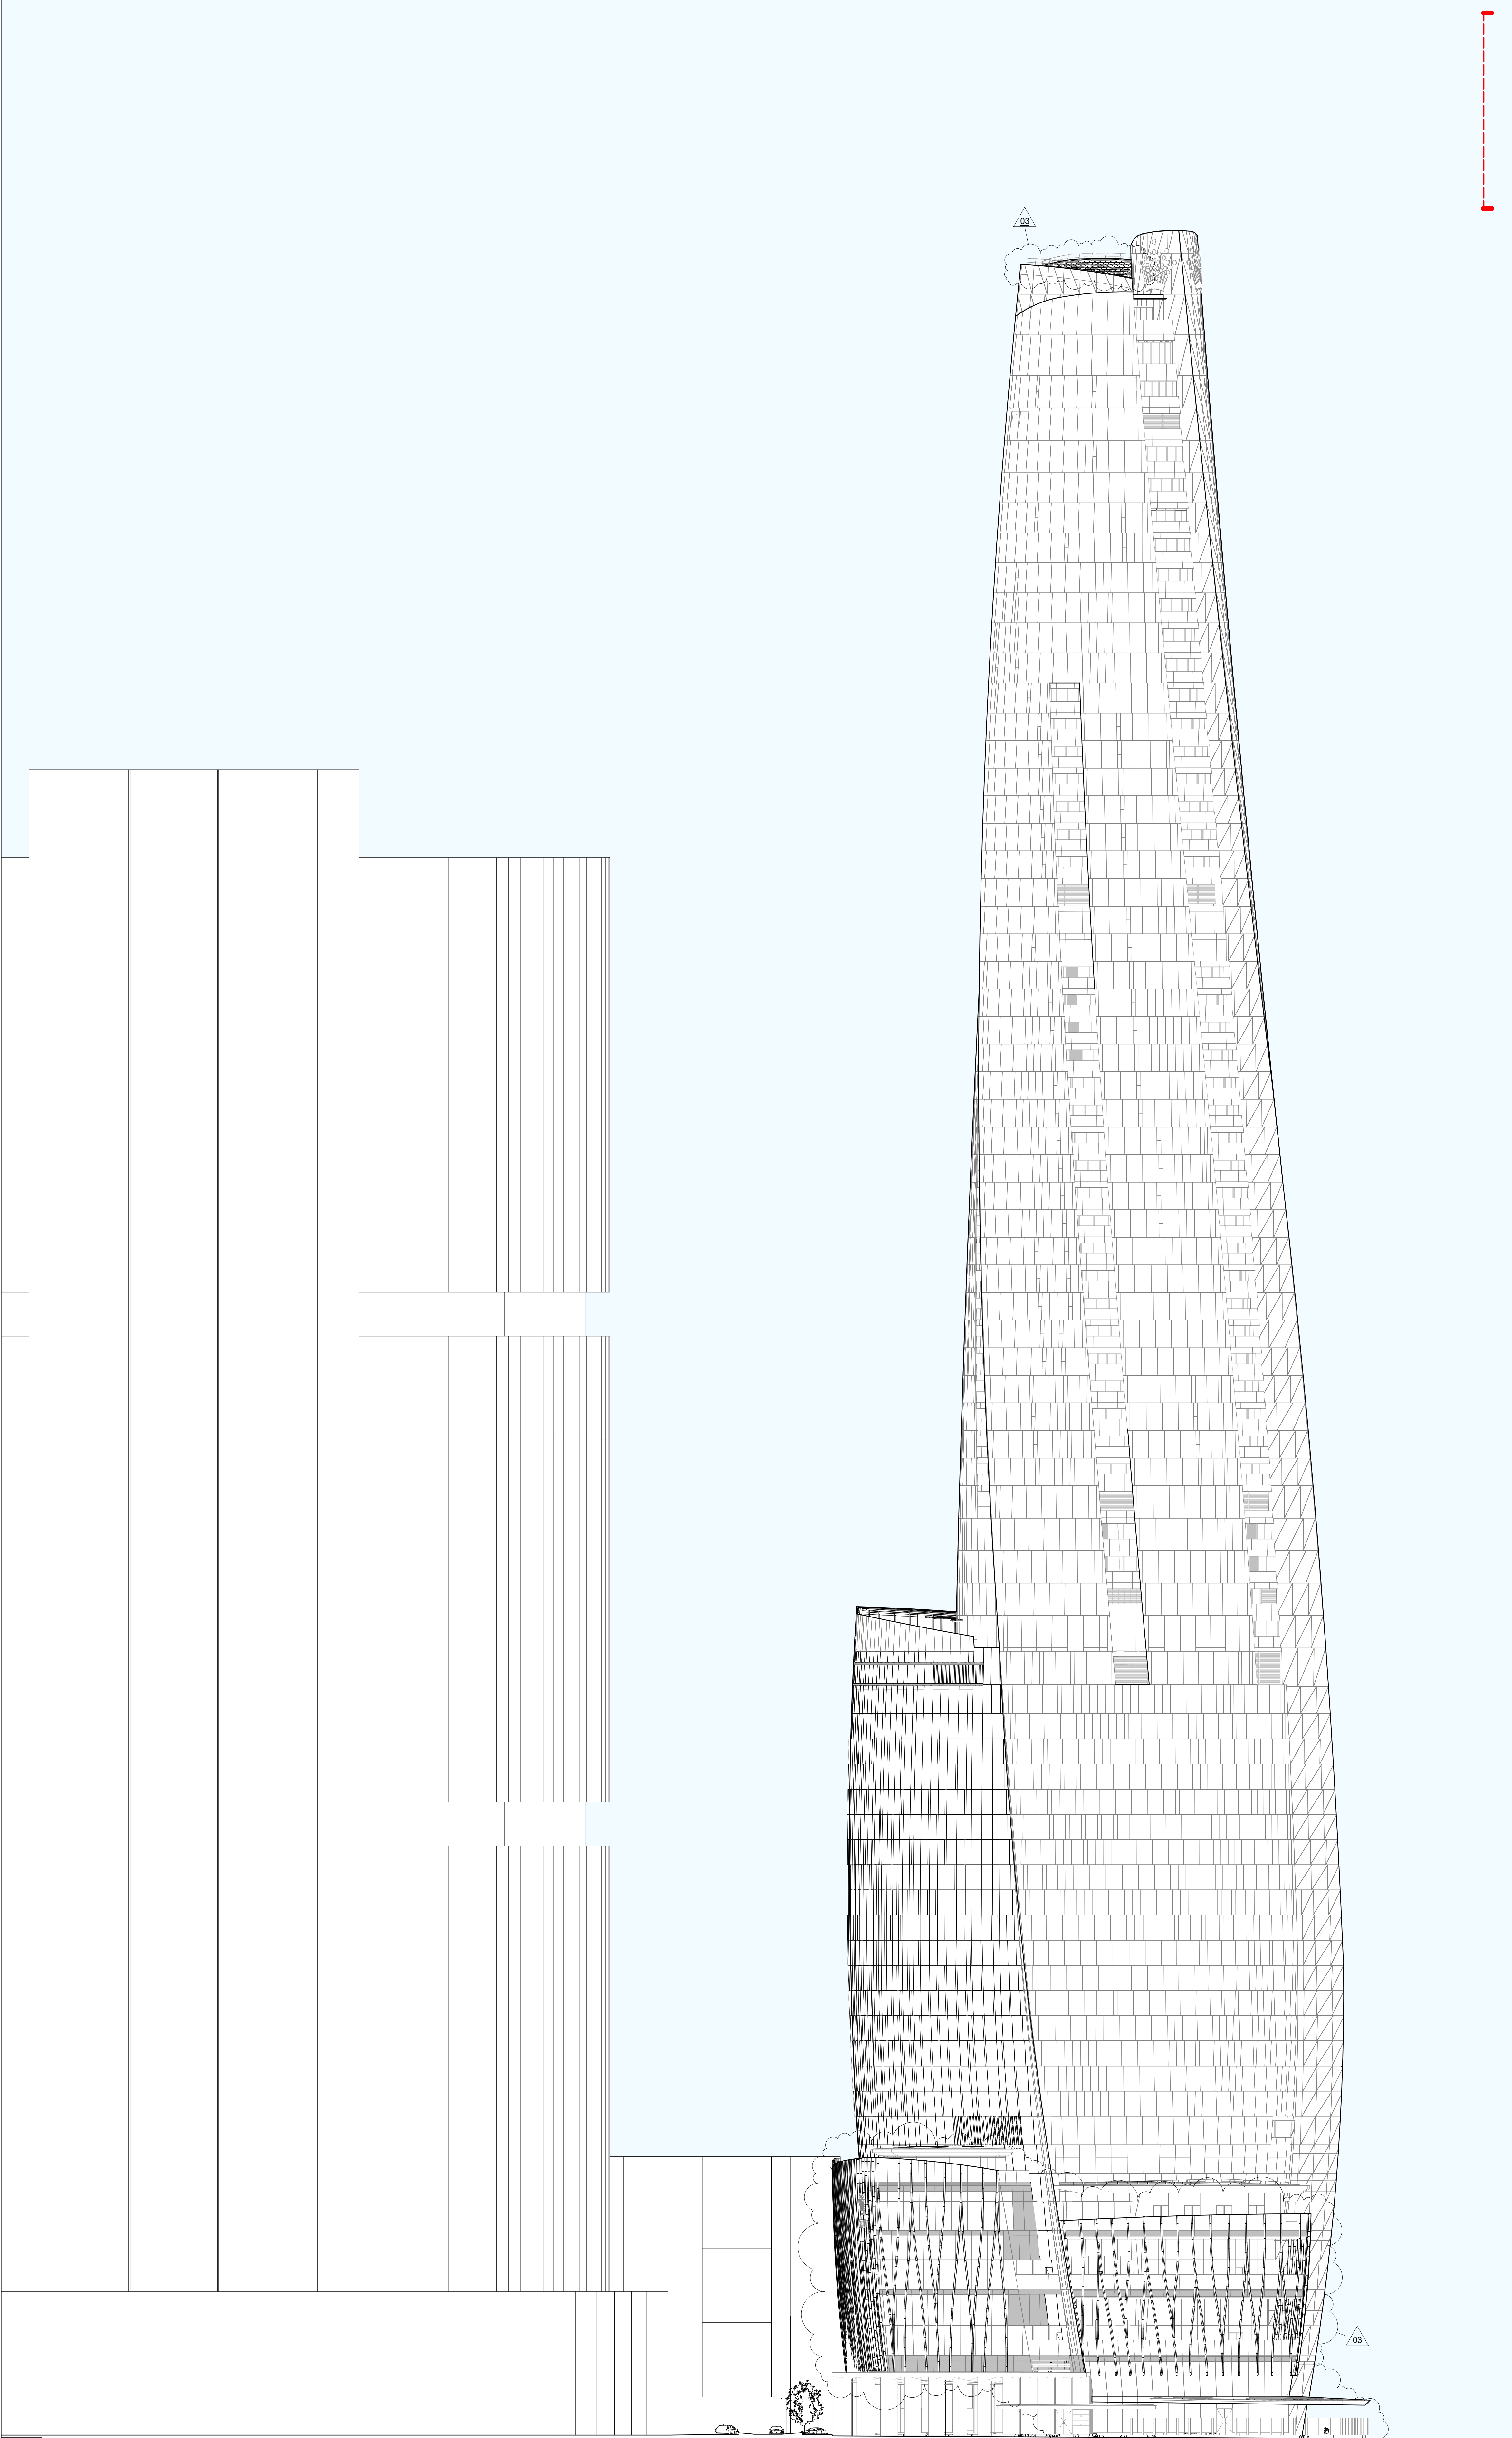

1 North Elevation
1 : 300

Rev	Date	Description	By	Chk
01	17.03.2015	Planning Submission	AD	AE
02	03.12.2017	Section 96 Amendment	WE	WE
03	05.07.2018	Section 96 Amendment	WE	WE
04	30.05.2019	Section 96 Amendment	WE	WE

All drawings to be read in conjunction with the Engineer's drawings.
Any discrepancies between consultant's drawings to be reported to the Architect before any work commences.
The Contractor's attention is drawn to the Health & Safety matters identified in the Health & Safety plan as being potentially hazardous.
These items should be considered as a complete and final list.
The Work Package Contractor's normal Health & Safety obligations still apply when undertaking constructional operations both on and off site.

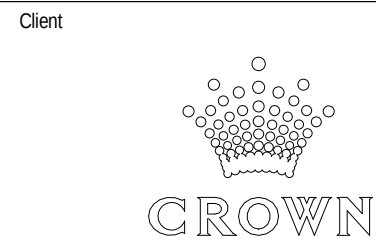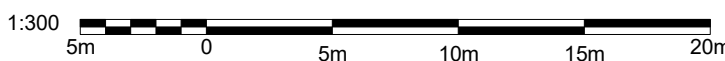

WilkinsonEyre
Wilkinson Eyre Architects
33 Bowling Green Lane, London
EC1R 0BU, United Kingdom
+44 (0) 20 7608 7900 T
+44 (0) 20 7608 7901 F
www.wilkinsoneyre.com

Project 915.11 Crown Hotel Sydney	Title North Elevation	Scale @ A0 1 : 300	Drawing and CAD File Number 00915 - E - 3002 - TP	Rev 03
--------------------------------------	--------------------------	-----------------------	--	-----------