



REFER TO DRAWING
P-0513-TP

1 Basement Level 1 East
1 : 200

Car Park Summary					Bicycle & Motorcycle Summary				
Level	Valet	Resi Parking	Self Parking	Total / Floor	Bicycles Staff	Bicycles Resi	Bicycles Visitor	Motorcycles	Total / Floor
0	0	0	0	0	0	0	37	0	37
B1	271	0	0	271	83	0	0	0	83
B2	0	157	41	198	0	0	0	0	87
B3	0	0	172	172	0	0	0	35	35
Total	271	157	213	641	83	87	37	35	242

- VALET

RESIDENTIAL PARKING

SELF PARKING
- BICYCLES RESIDENTS

MOTORCYCLES (MCB)

BICYCLES STAFF
- SMALL CARS

PLANT

BACK OF HOUSE
- RESIDENTIAL STORAGE

Rev	Date	Description	By	Chkd
00	17.03.2015	Planning Submission	AD	AK
01	01.12.2017	Section 96 Amendment	WE	WE

Do not Scale. Use figured dimensions only. All dimensions to be checked on site.


All drawings to be read in conjunction with the Engineers' drawings.

Any discrepancies between consultants drawings to be reported to the Architect before any work commences.


The Contractor's attention is drawn to the Health & Safety matters identified in the Health & Safety plan as being potentially hazardous.

These items should not be considered as a complete and final list.


The Work Package Contractor's normal Health & Safety obligations still apply when undertaking constructional operations both on and off site.

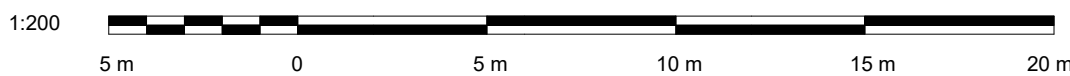

Issue Status

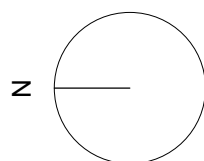

Client

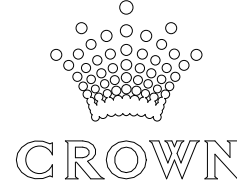

WilkinsonEyre

Wilkinson Eyre Architects
33 Bowling Green Lane, London
EC1R 0BJ, United Kingdom

+44 (0) 20 7608 7900 T
+44 (0) 20 7608 7901 F
www.wilkinsonseyre.com

Project:
915.11 Crown Hotel Sydney

Title:
Basement Level 1 East

Scale @ A1:
As indicated

Drawing and CAD File Number:
00915 - P - 0513 - TP

Rev.
01

REFER TO DRAWING
P-0515-TP

SB CROWN EASTERN BOUNDARY

SC CROWN WESTERN BOUNDARY

S2 CROWN SOUTHERN BOUNDARY

1 Basement Level 2 West

1 : 200


Car Park Summary					Bicycle & Motorcycle Summary					
Level	Valet	Resi Parking	Self Parking	Total / Floor	Bicycles Staff	Bicycles Resi	Bicycles Visitor	Motorcycles	Total / Floor	
0	0	0	0	0	0	0	37	0	37	
B1	271	0	0	271	83	0	0	0	83	
B2	0	157	41	198	0	87	0	0	87	
B3	0	0	172	172	0	0	0	35	35	
Total	271	157	213	641	83	87	37	35	242	

VALET	BICYCLES RESIDENTS	SMALL CARS	RESIDENTIAL STORAGE
RESIDENTIAL PARKING	MOTORCYCLES (MCB)	PLANT	
SELF PARKING	BICYCLES STAFF	BACK OF HOUSE	


Rev	Date	Description	By	Chkd
00	17.03.2015	Planning Submission	AD	AK
01	01.12.2017	Section 96 Amendment	WE	WE

Do not Scale. Use figured dimensions only. All dimensions to be checked on site.


All drawings to be read in conjunction with the Engineers' drawings.
Any discrepancies between consultants drawings to be reported to the Architect before any work commences.
The Contractor's attention is drawn to the Health & Safety matters identified in the Health & Safety plan as being potentially hazardous.
These items should not be considered as a complete and final list.
The Work Package Contractor's normal Health & Safety obligations still apply when undertaking constructional operations both on and off site.

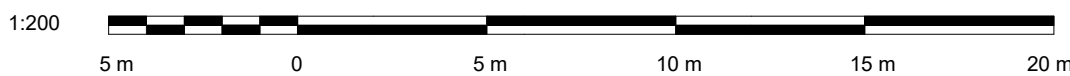

Issue Status

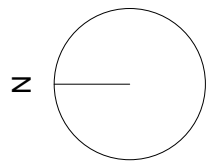

Client

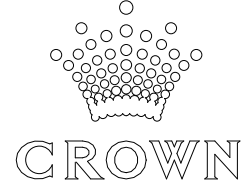

WilkinsonEyre

Wilkinson Eyre Architects
33 Bowling Green Lane, London
EC1R 0BJ, United Kingdom

+44 (0) 20 7608 7900 T
+44 (0) 20 7608 7901 F
www.wilkinsonseyre.com

Project: 915.11 Crown Hotel Sydney
Title: Basement Level 2 West

Scale @ A1:
As indicated

Drawing and CAD File Number:
00915 - P - 0514 - TP

Rev.
01



1 Basement Level 2 East
1 : 200

Car Park Summary					Bicycle & Motorcycle Summary				
Level	Valet	Resi Parking	Self Parking	Total / Floor	Bicycles Staff	Bicycles Resi	Bicycles Visitor	Motorcycles	Total / Floor
0	0	0	0	0	0	0	37	0	37
B1	271	0	0	271	83	0	0	0	83
B2	0	157	41	198	0	87	0	0	87
B3	0	0	172	172	0	0	0	35	35
Total	271	157	213	641	83	87	37	35	242

- VALET

RESIDENTIAL PARKING

SELF PARKING
- BICYCLES RESIDENTS

MOTORCYCLES (MCB)

BICYCLES STAFF
- SMALL CARS

PLANT

BACK OF HOUSE
- RESIDENTIAL STORAGE

Rev	Date	Description	By	Chkd
00	17.03.2015	Planning Submission	AD	AK
01	01.12.2017	Section 96 Amendment	WE	WE

Do not Scale. Use figured dimensions only. All dimensions to be checked on site.


All drawings to be read in conjunction with the Engineers' drawings.

Any discrepancies between consultants drawings to be reported to the Architect before any work commences.


The Contractor's attention is drawn to the Health & Safety matters identified in the Health & Safety plan as being potentially hazardous.

These items should not be considered as a complete and final list.


The Work Package Contractor's normal Health & Safety obligations still apply when undertaking constructional operations both on and off site.

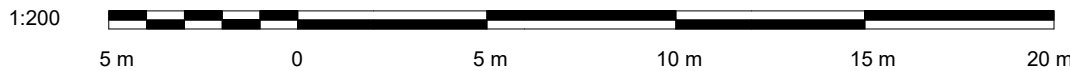

Issue Status

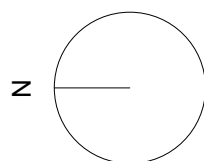

Client

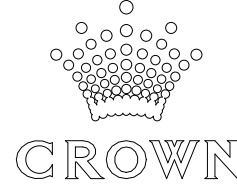

WilkinsonEyre

Wilkinson Eyre Architects
33 Bowling Green Lane, London
EC1R 0BJ, United Kingdom

+44 (0) 20 7608 7900 T
+44 (0) 20 7608 7901 F
www.wilkinsonseyre.com

Project:
915.11 Crown Hotel Sydney

Title:
Basement Level 2 East

Scale @ A1:
As indicated

Drawing and CAD File Number:
00915 - P - 0515 - TP

Rev.
01

REFER TO DRAWING
P-0517-TP

SB CROWN EASTERN BOUNDARY

SC CROWN WESTERN BOUNDARY

S2 CROWN SOUTHERN BOUNDARY

1 Basement Level 3 West

1 : 200


Car Park Summary					Bicycle & Motorcycle Summary						
Level	Valet	Resi Parking	Self Parking	Total / Floor	Bicycles Staff	Bicycles Resi	Bicycles Visitor	Motorcycles	Total / Floor		
0	0	0	0	0	0	0	37	0	37		
B1	271	0	0	271	83	0	0	0	83		
B2	0	157	41	198	0	87	0	0	87		
B3	0	0	172	172	0	0	0	35	35		
Total	271	157	213	641	83	87	37	35	242		

VALET	BICYCLES RESIDENTS	SMALL CARS	RESIDENTIAL STORAGE
RESIDENTIAL PARKING	MOTORCYCLES (MCB)	PLANT	
SELF PARKING	BICYCLES STAFF	BACK OF HOUSE	


Rev	Date	Description	By	Chkd
00	17.03.2015	Planning Submission	AD	AK
01	01.12.2017	Section 96 Amendment	WE	WE

Do not Scale. Use figured dimensions only. All dimensions to be checked on site.

All drawings to be read in conjunction with the Engineers' drawings.
Any discrepancies between consultants drawings to be reported to the Architect before any work commences.
The Contractor's attention is drawn to the Health & Safety matters identified in the Health & Safety plan as being potentially hazardous.
These items should not be considered as a complete and final list.
The Work Package Contractor's normal Health & Safety obligations still apply when undertaking constructional operations both on and off site.

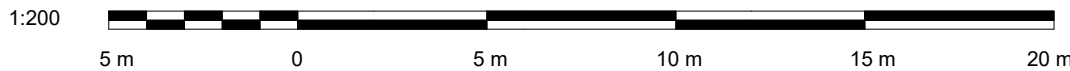

Issue Status

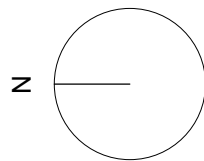

Client



WilkinsonEyre


Wilkinson Eyre Architects
33 Bowling Green Lane, London
EC1R 0BJ, United Kingdom

+44 (0) 20 7608 7900 T
+44 (0) 20 7608 7901 F
www.wilkinsonseyre.com

Project: 915.11 Crown Hotel Sydney
Title: Basement Level 3 West

Scale @ A1: As indicated
Drawing and CAD File Number: 00915 - P - 0516 - TP

Rev. 01

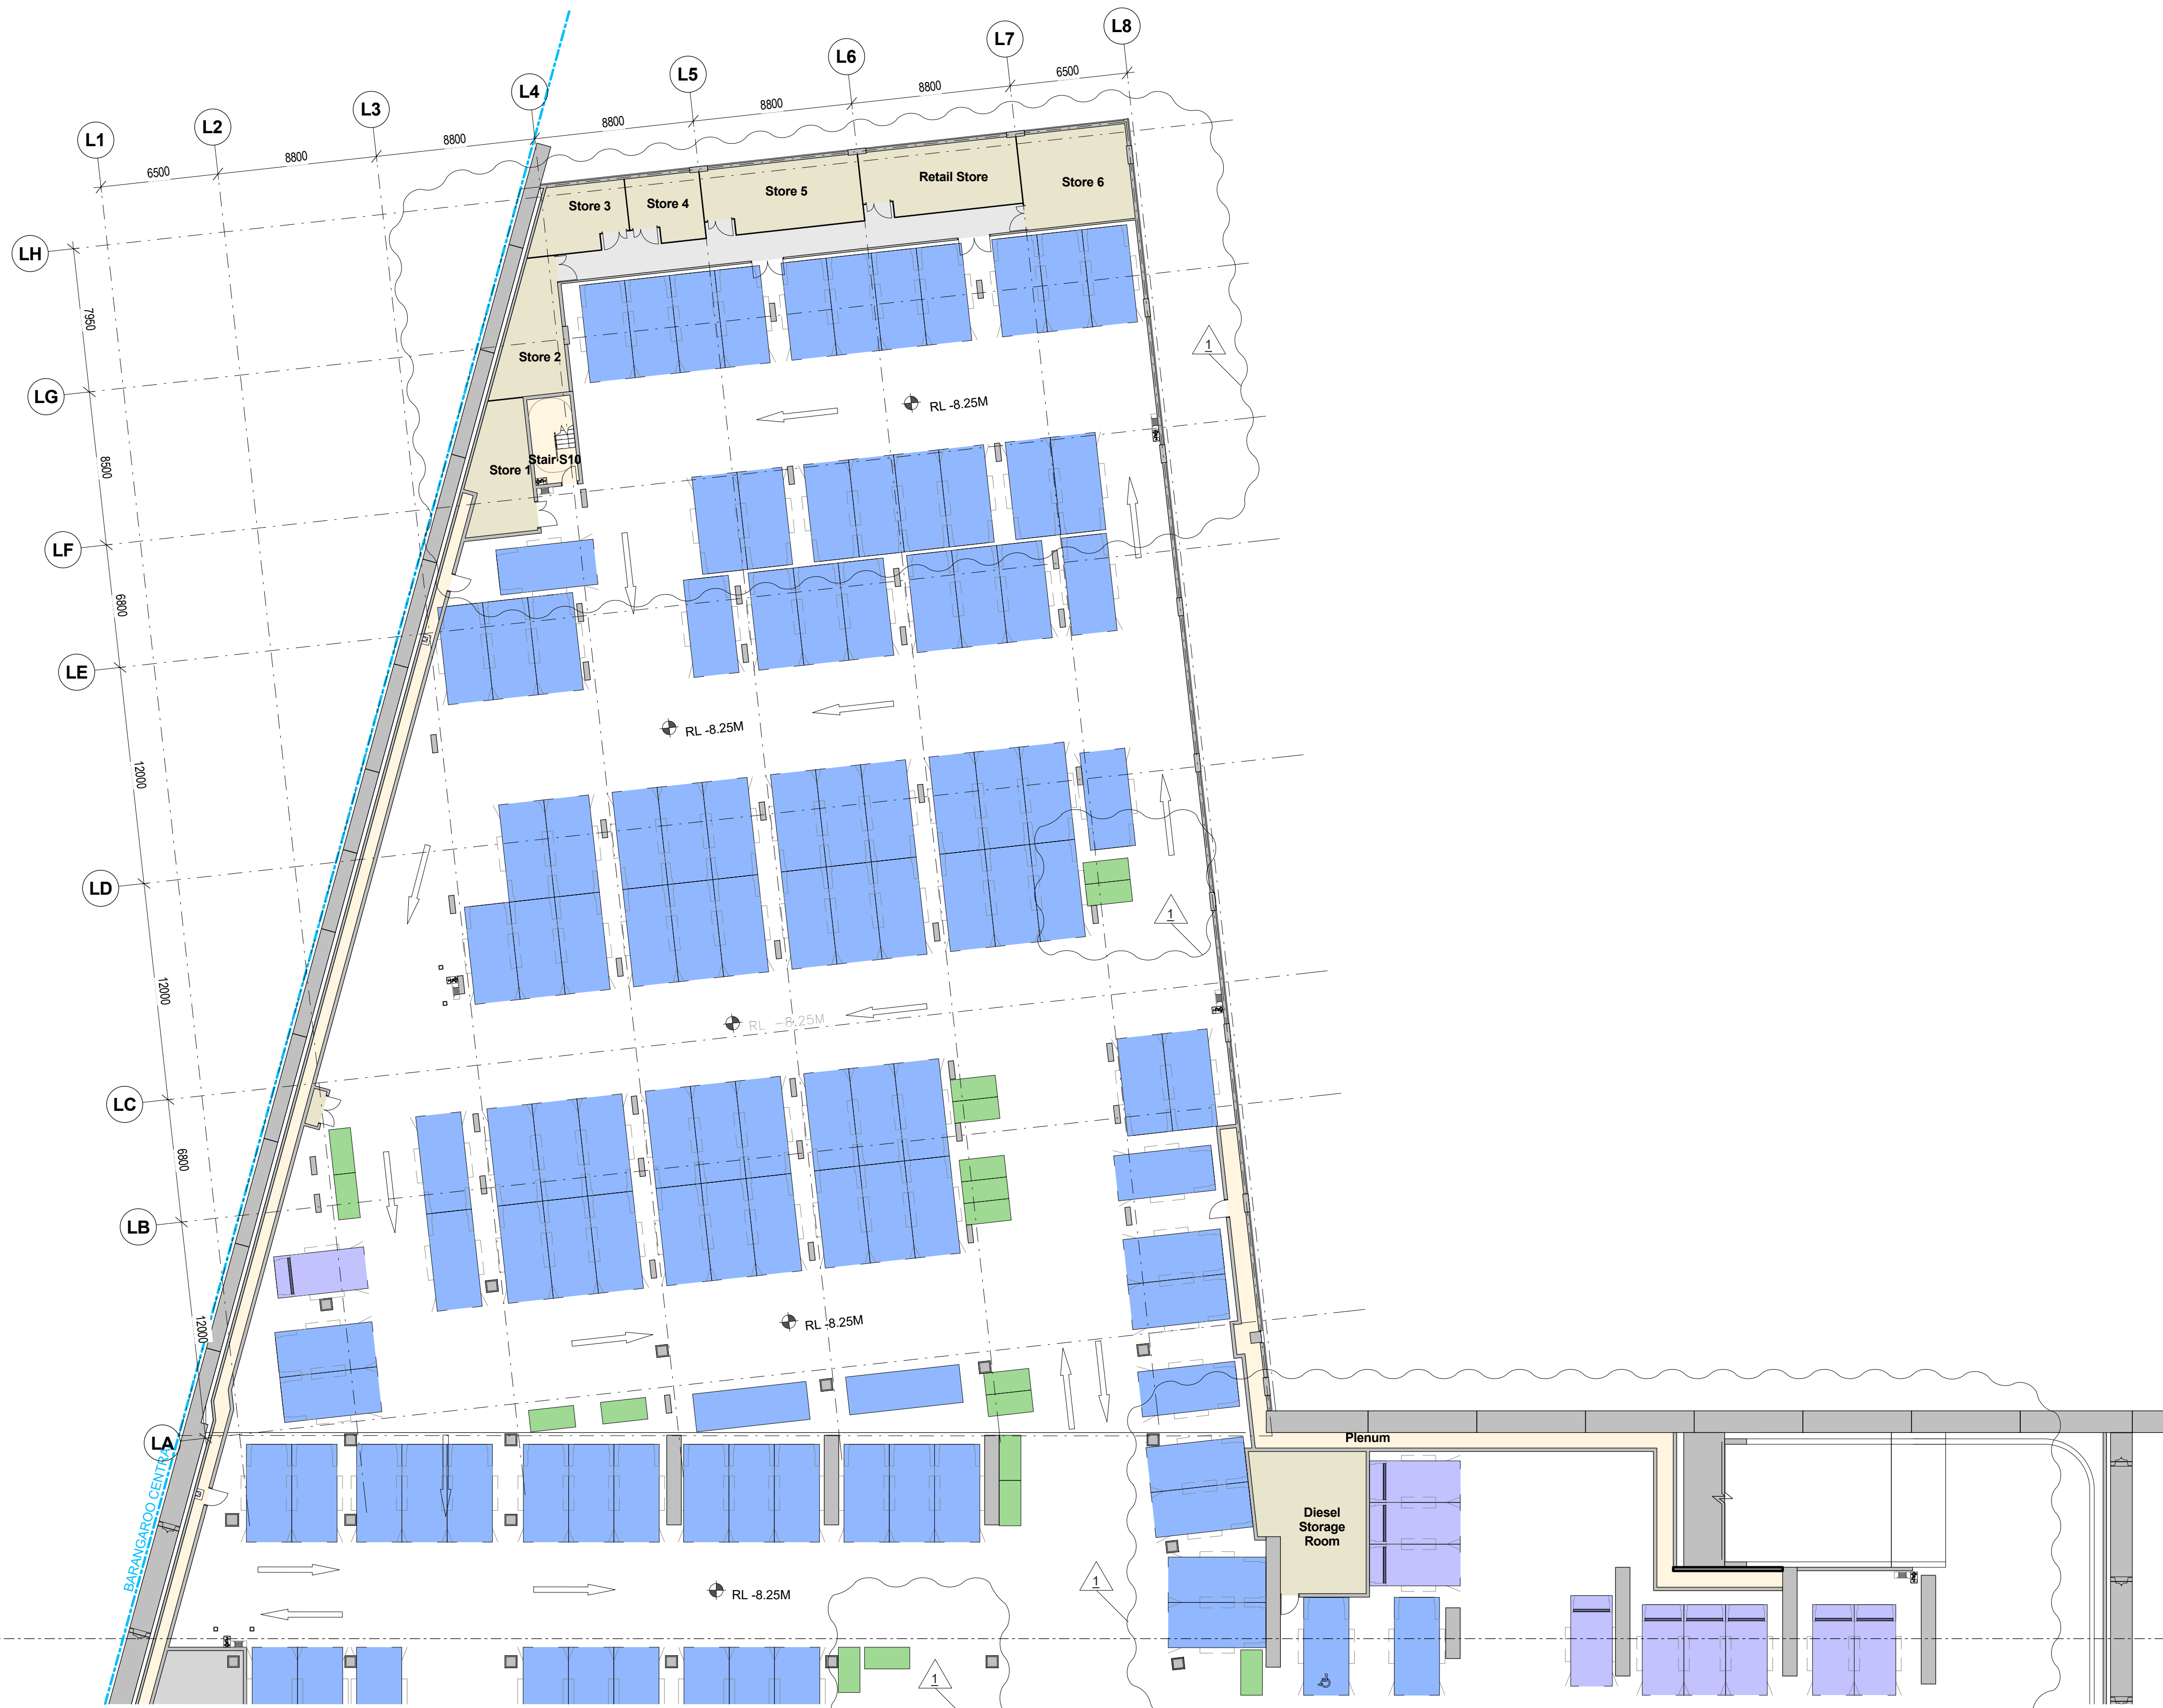

REFER TO DRAWING
P-0513-TP

1 Basement Level 3 East
1 : 200

Car Park Summary					Bicycle & Motorcycle Summary				
Level	Valet	Resi Parking	Self Parking	Total / Floor	Bicycles Staff	Bicycles Resi	Bicycles Visitor	Motorcycles	Total / Floor
0	0	0	0	0	0	0	37	0	37
B1	271	0	0	271	83	0	0	0	83
B2	0	157	41	198	0	0	0	0	87
B3	0	0	172	172	0	0	0	35	35
Total	271	157	213	641	83	87	37	35	242

- VALET

RESIDENTIAL PARKING

SELF PARKING
- BICYCLES RESIDENTS

MOTORCYCLES (MCB)


BICYCLES STAFF
- SMALL CARS

PLANT


BACK OF HOUSE
- RESIDENTIAL STORAGE

Rev	Date	Description	By	Chkd
00	17.03.2015	Planning Submission	AD	AK
01	01.12.2017	Section 96 Amendment	WE	WE


Do not Scale. Use figured dimensions only. All dimensions to be checked on site.
All drawings to be read in conjunction with the Engineers' drawings.
Any discrepancies between consultants drawings to be reported to the Architect before any work commences.
The Contractor's attention is drawn to the Health & Safety matters identified in the Health & Safety plan as being potentially hazardous.
These items should not be considered as a complete and final list.
The Work Package Contractor's normal Health & Safety obligations still apply when undertaking constructional operations both on and off site.

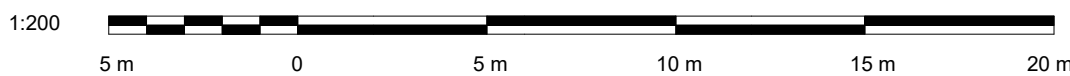

Issue Status

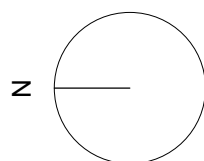

Client

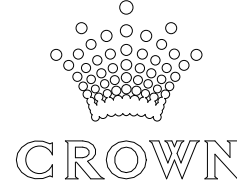

WilkinsonEyre

Wilkinson Eyre Architects
33 Bowling Green Lane, London
EC1R 0BJ, United Kingdom


+44 (0) 20 7608 7900 T
+44 (0) 20 7608 7901 F
www.wilkinsonseyre.com

Project:
915.11 Crown Hotel Sydney
Title:
Basement Level 3 East

Scale @ A1:
As indicated

Drawing and CAD File Number:
00915 - P - 0517 - TP

Rev.
01

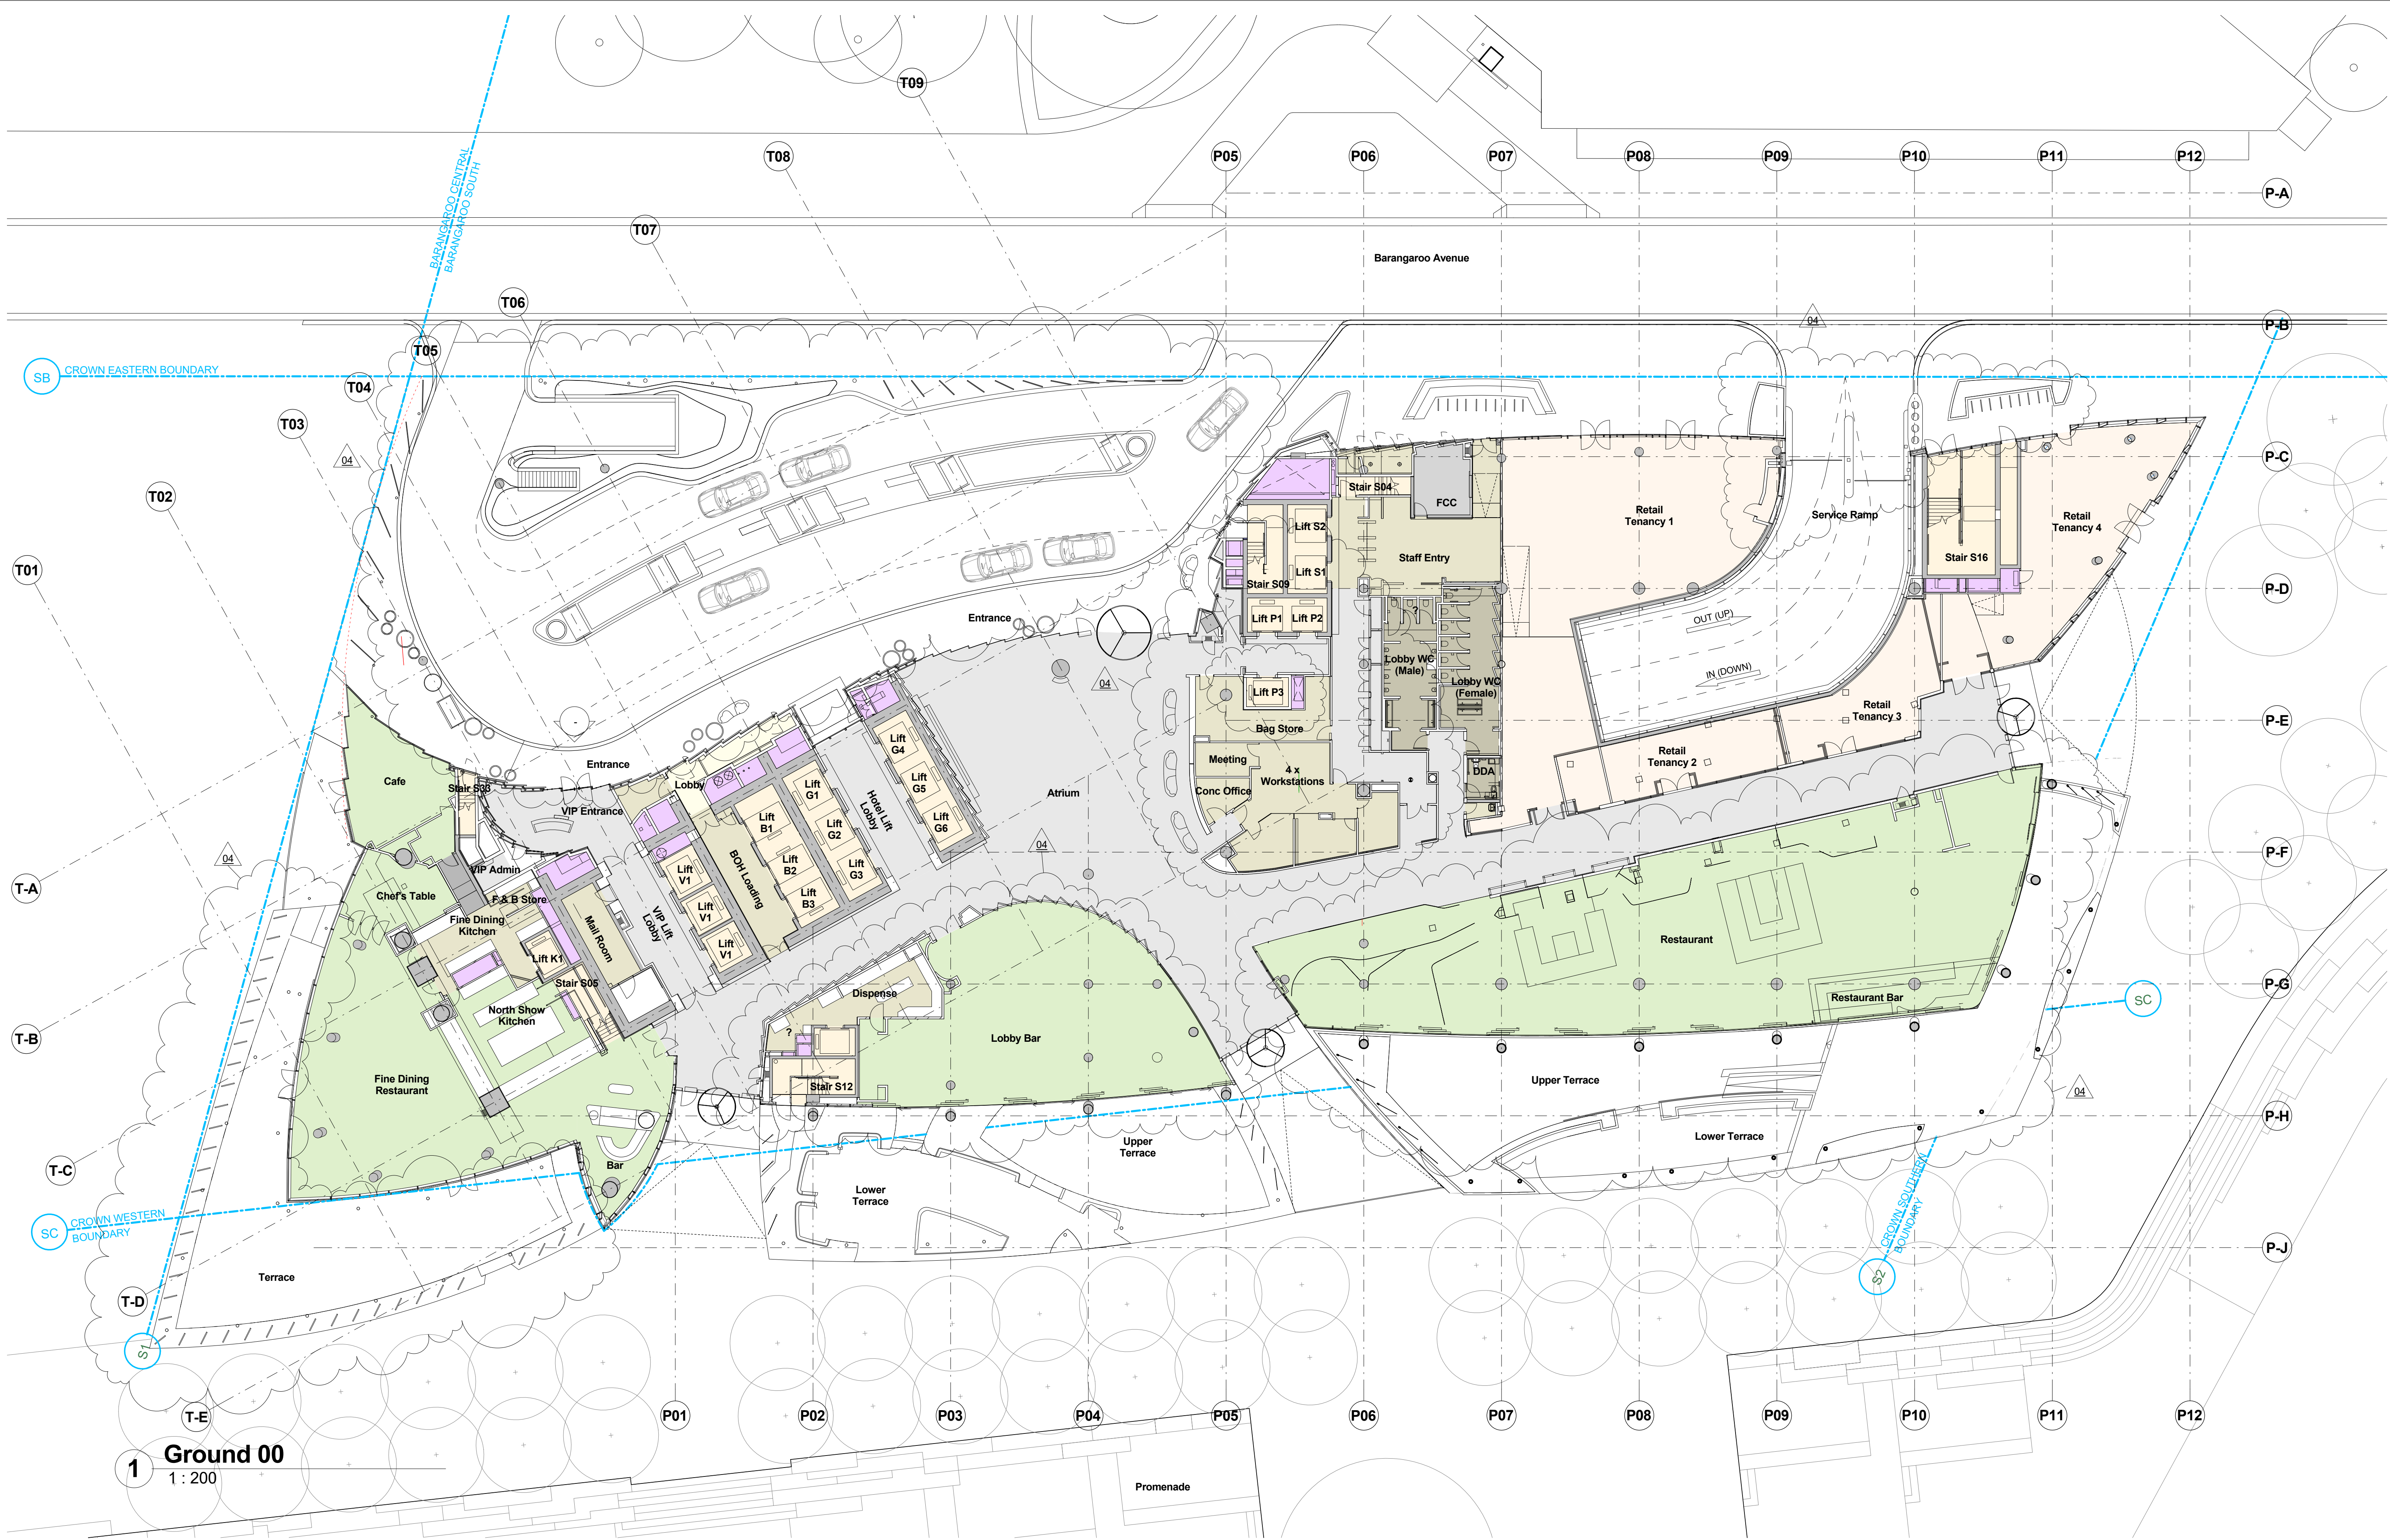

Rev	Date	Description	By	Chkd
00	17.03.2015	Planning Submission	TI	AK
01	04.03.2016	DAP Submission	AWK	AK
02	03.08.2016	For Information	AT	AK
03	01.12.2017	Section 96 Amendment	WE	WE
04	30.01.2019	Section 96 Amendment	WE	WE

Do not Scale. Use figured dimensions only. All dimensions to be checked on site.


All drawings to be read in conjunction with the Engineers' drawings.

Any discrepancies between consultants drawings to be reported to the Architect before any work commences.


The Contractor's attention is drawn to the Health & Safety matters identified in the Health & Safety plan as being potentially hazardous.

These items should not be considered as a complete and final list.


The Work Package Contractor's normal Health & Safety obligations still apply when undertaking constructional operations both on and off site.

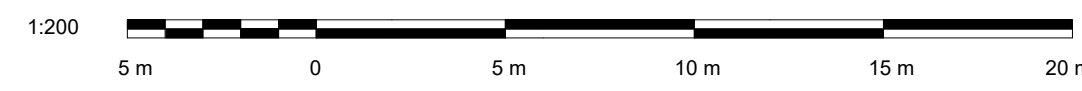

Issue Status

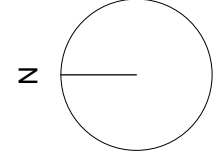

Client

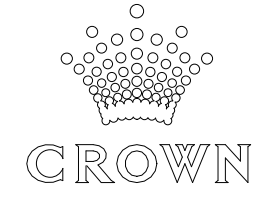

WilkinsonEyre

Wilkinson Eyre Architects
33 Bowling Green Lane, London
EC1R 0BJ, United Kingdom


+44 (0) 20 7608 7900 T
+44 (0) 20 7608 7901 F
www.wilkinsoneyre.com

Project: 915.11 Crown Hotel Sydney
Title: Level Ground Plan

Scale @ A1:
1 : 200

Drawing and CAD File Number:
00915 - P - 1000 - TP


Rev. 04

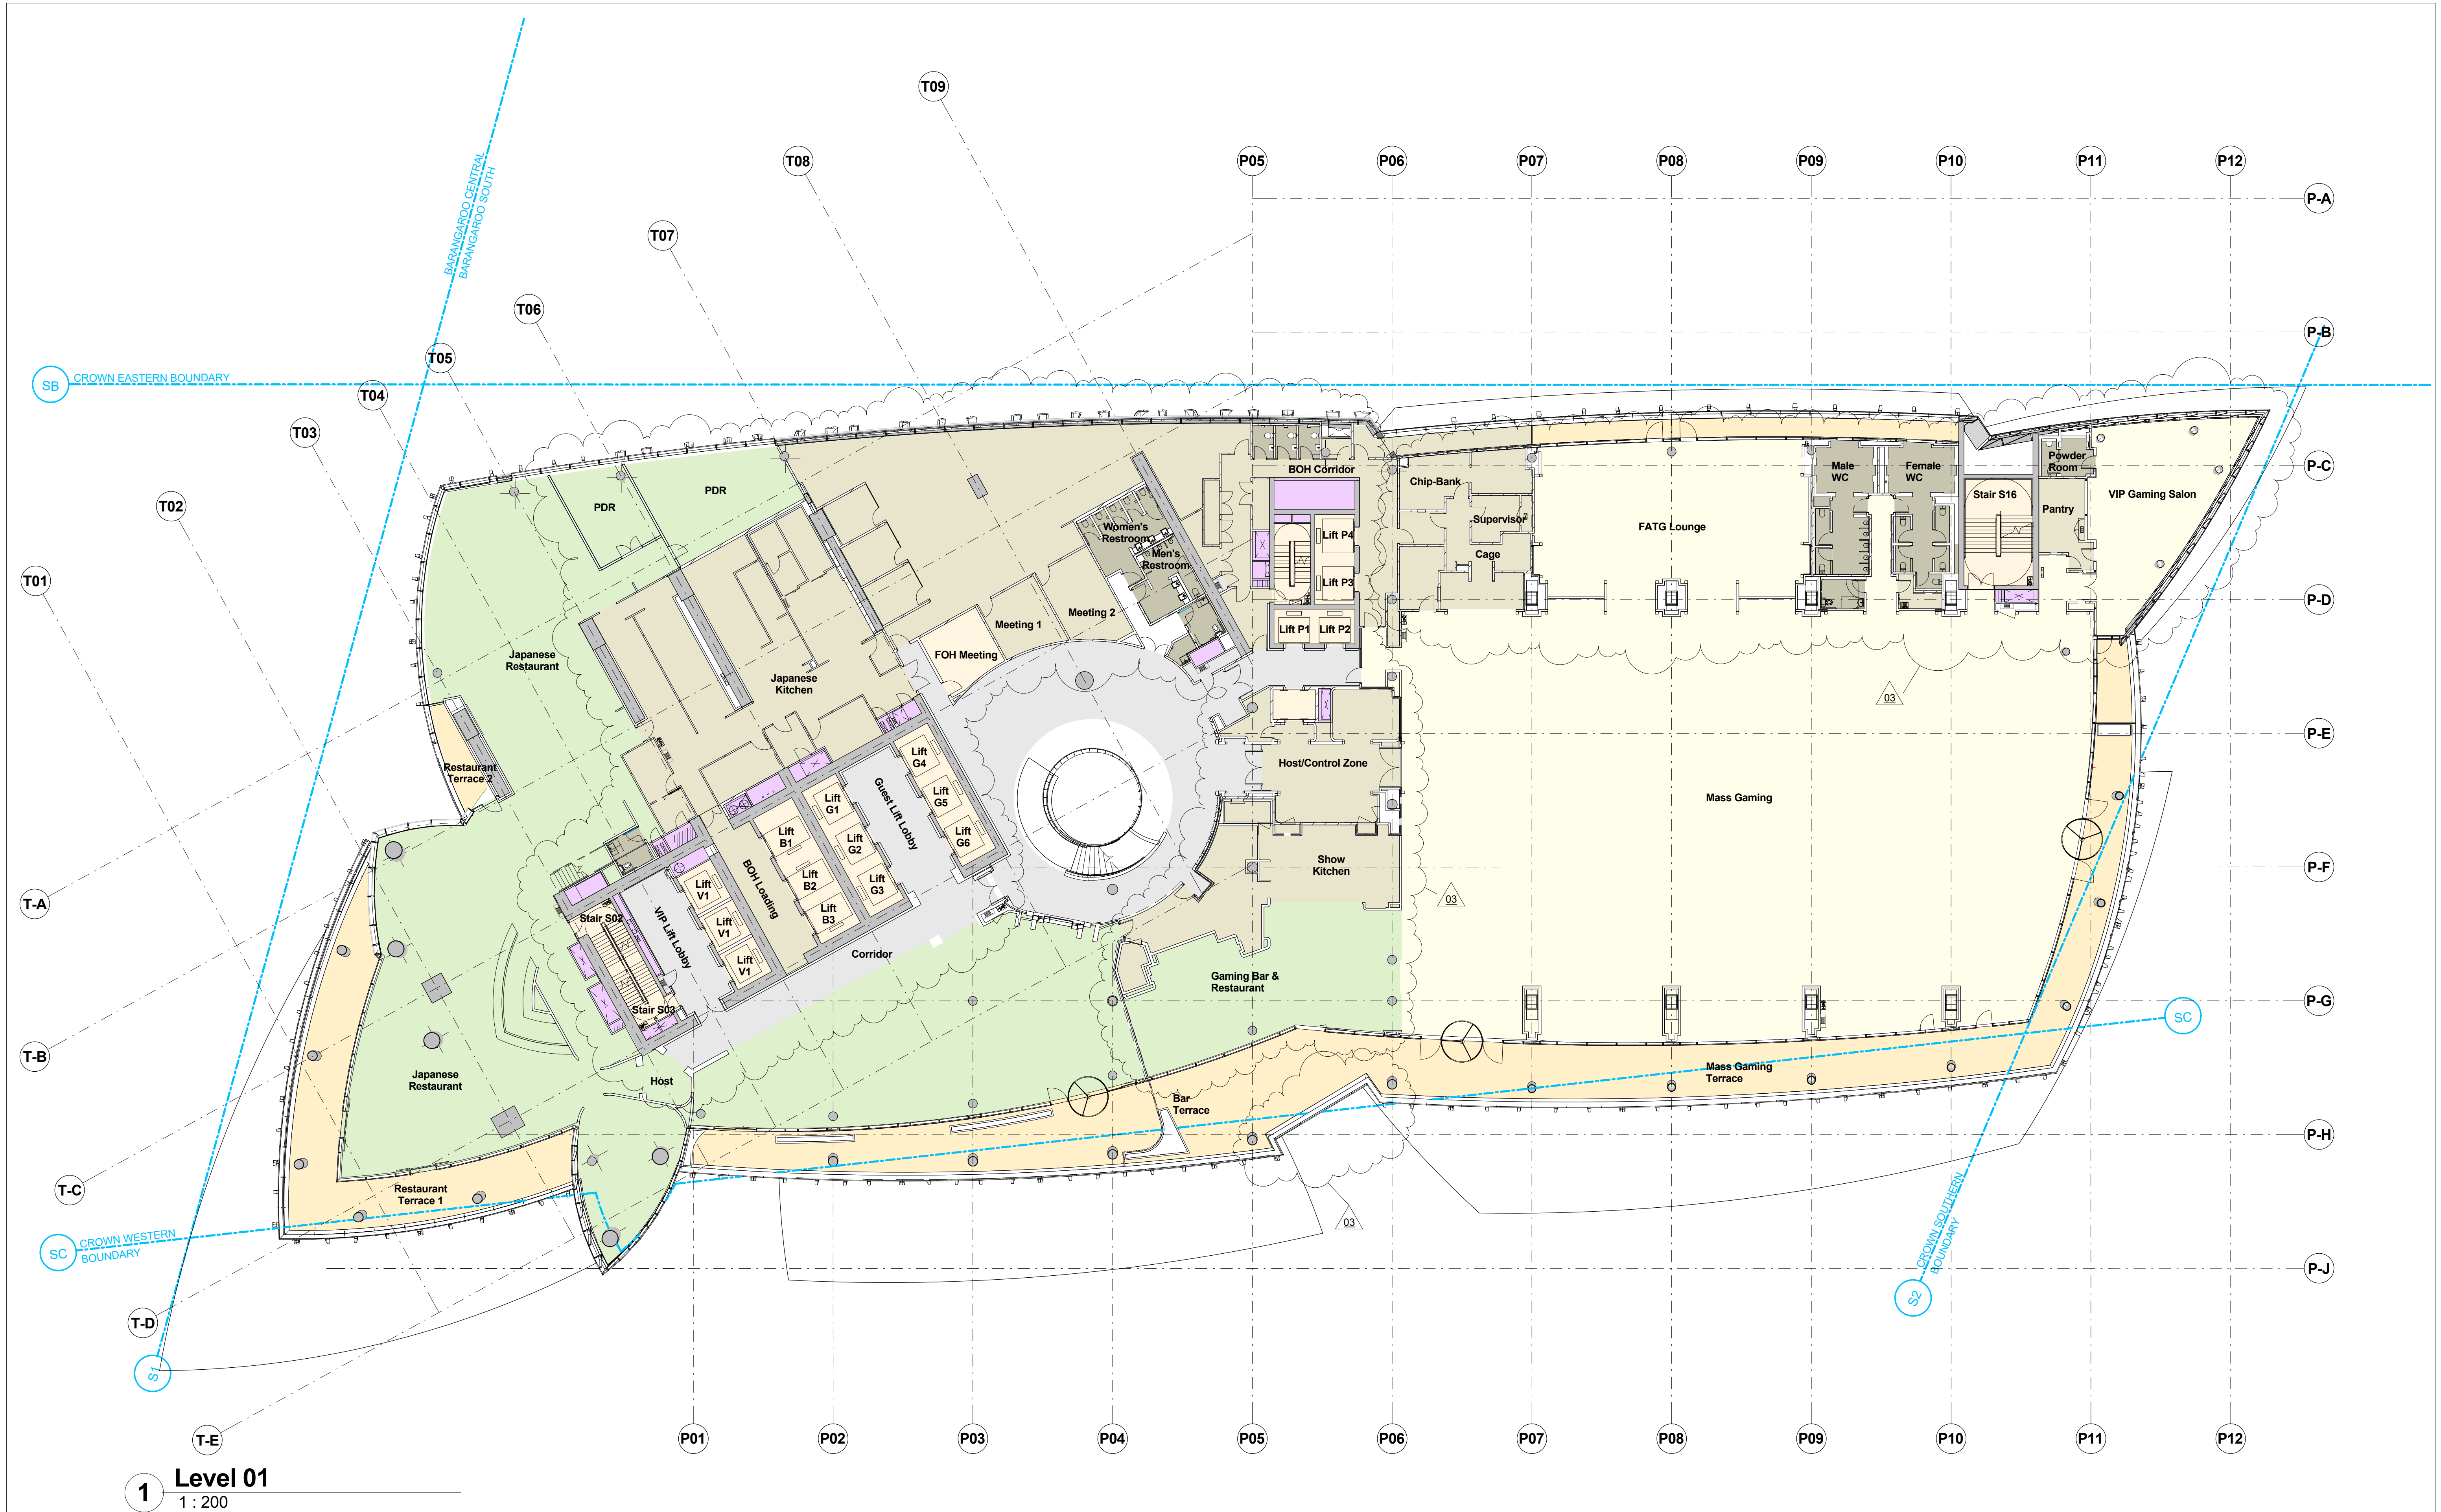


1 Level 01
1 : 200

Rev	Date	Description	By	Chkd
00	17.03.2015	Planning Submission	TI	AK
01	04.03.2016	DAP Submission	AwK	AK
02	03.08.2016	For Information	AT	AK
03	01.12.2017	Section 96 Amendment	WE	WE
04	06.07.2018	Section 96 Amendment	WE	WE


Do not Scale. Use figured dimensions only. All dimensions to be checked on site.
All drawings to be read in conjunction with the Engineers' drawings.
Any discrepancies between consultants drawings to be reported to the Architect before any work commences.
The Contractor's attention is drawn to the Health & Safety matters identified in the Health & Safety plan as being potentially hazardous.
These items should not be considered as a complete and final list.
The Work Package Contractor's normal Health & Safety obligations still apply when undertaking constructional operations both on and off site.

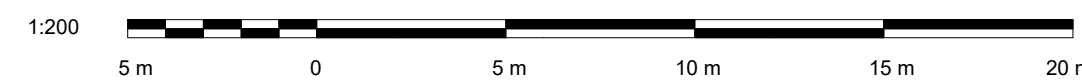

Issue Status

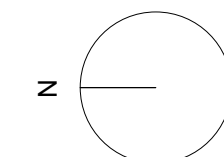

Client

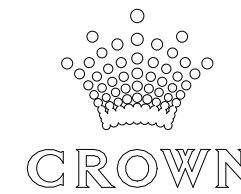

WilkinsonEyre

Wilkinson Eyre Architects
33 Bowling Green Lane, London
EC1R 0BJ, United Kingdom
+44 (0) 20 7608 7900 T
+44 (0) 20 7608 7901 F
www.wilkinsonseyre.com

Project:
915.11 Crown Hotel Sydney
Title:
Level 01 Plan

Scale @ A1:
1 : 200
Drawing and CAD File Number:
00915 - P - 1010 - TP

Rev
04