


1 Mezzanine 03
1 : 200


Rev	Date	Description	By	Chkd
00	17.03.2015	Planning Submission	TI	AK
01	04.03.2016	DAP Submission	AT	AK
02	03.08.2016	For Information	AT	AK
03	01.12.2017	Section 96 Amendment	WE	WE
04	05.07.2018	Section 96 Amendment	WE	WE

Do not Scale. Use figured dimensions only. All dimensions to be checked on site.


All drawings to be read in conjunction with the Engineers' drawings.
Any discrepancies between consultants drawings to be reported to the Architect before any work commences.
The Contractor's attention is drawn to the Health & Safety matters identified in the Health & Safety plan as being potentially hazardous.
These items should not be considered as a complete and final list.
The Work Package Contractor's normal Health & Safety obligations still apply when undertaking constructional operations both on and off site.

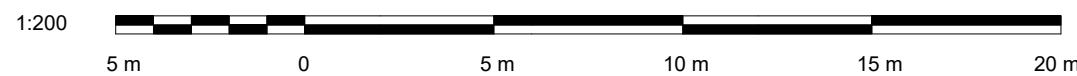

Issue Status

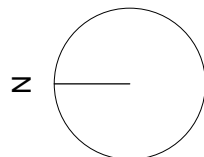

Client

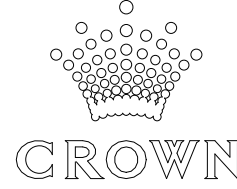

WilkinsonEyre

Wilkinson Eyre Architects
33 Bowling Green Lane, London
EC1R 0BJ, United Kingdom


+44 (0) 20 7608 7900 T
+44 (0) 20 7608 7901 F
www.wilkinsonseyre.com

Project:
915.11 Crown Hotel Sydney
Title:
Level 03 Mezzanine Plan

Scale @ A1:
1 : 200

Drawing and CAD File Number:
00915 - P - 1035 - TP

Rev. 04

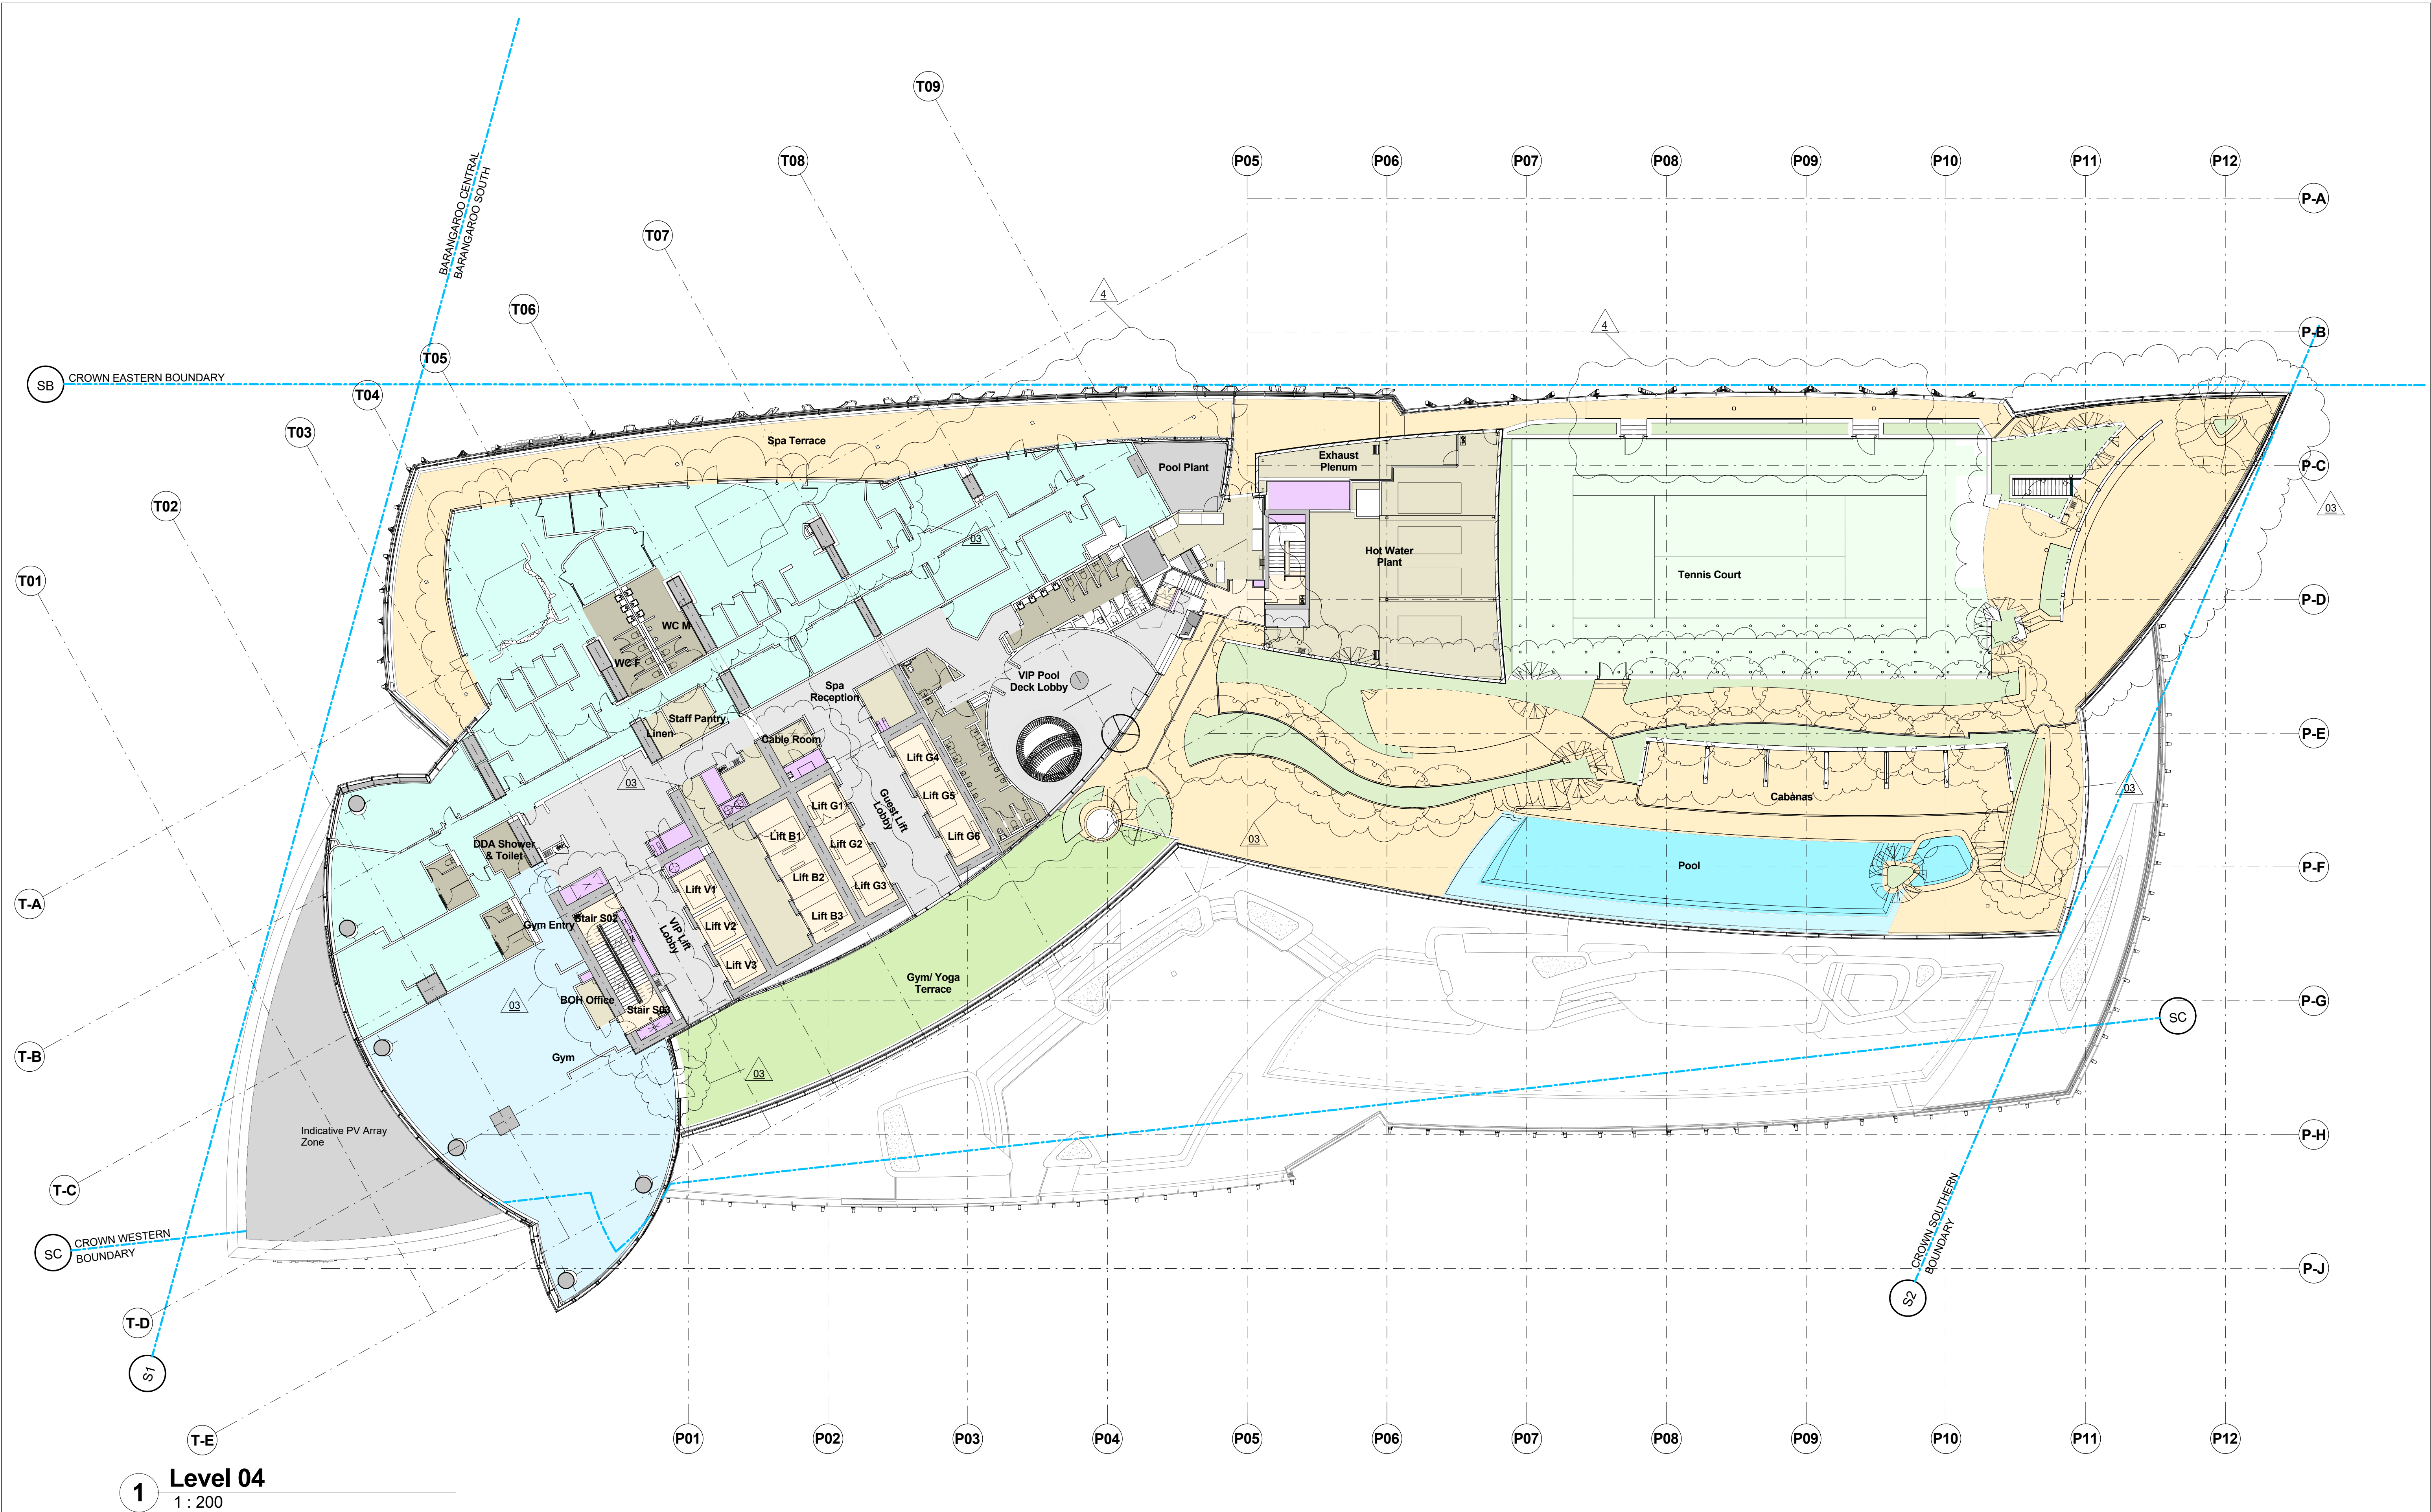

Rev	Date	Description	By	Chkd
00	17.03.2015	Planning Submission	TI	AK
01	04.03.2016	DAP Submission	AWK	AK
02	03.08.2016	For Information	AT	AK
03	01.12.2017	Section 96 Amendment	WE	WE
04	05.07.2018	Section 96 Amendment	WE	WE


Do not Scale. Use figured dimensions only. All dimensions to be checked on site.

All drawings to be read in conjunction with the Engineers' drawings.


Any discrepancies between consultants drawings to be reported to the Architect before any work commences.

The Contractor's attention is drawn to the Health & Safety matters identified in the Health & Safety plan as being potentially hazardous. These items should not be considered as a complete and final list.


The Work Package Contractor's normal Health & Safety obligations still apply when undertaking constructional operations both on and off site.

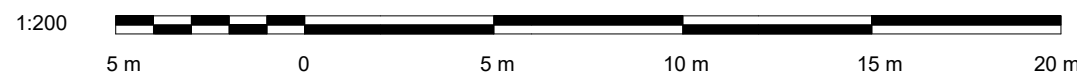

Issue Status

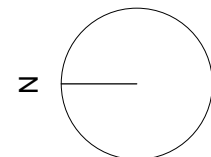

Client

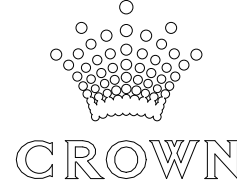

WilkinsonEyre

Wilkinson Eyre Architects
33 Bowling Green Lane, London
EC1R 0BJ, United Kingdom


+44 (0) 20 7608 7900 T
+44 (0) 20 7608 7901 F
www.wilkinsoneyre.com

Project:
915.11 Crown Hotel Sydney
Title:
Level 04 Plan

Scale @ A1:
1:200

Drawing and CAD File Number:
00915 - P - 1040 - TP

Rev. **04**

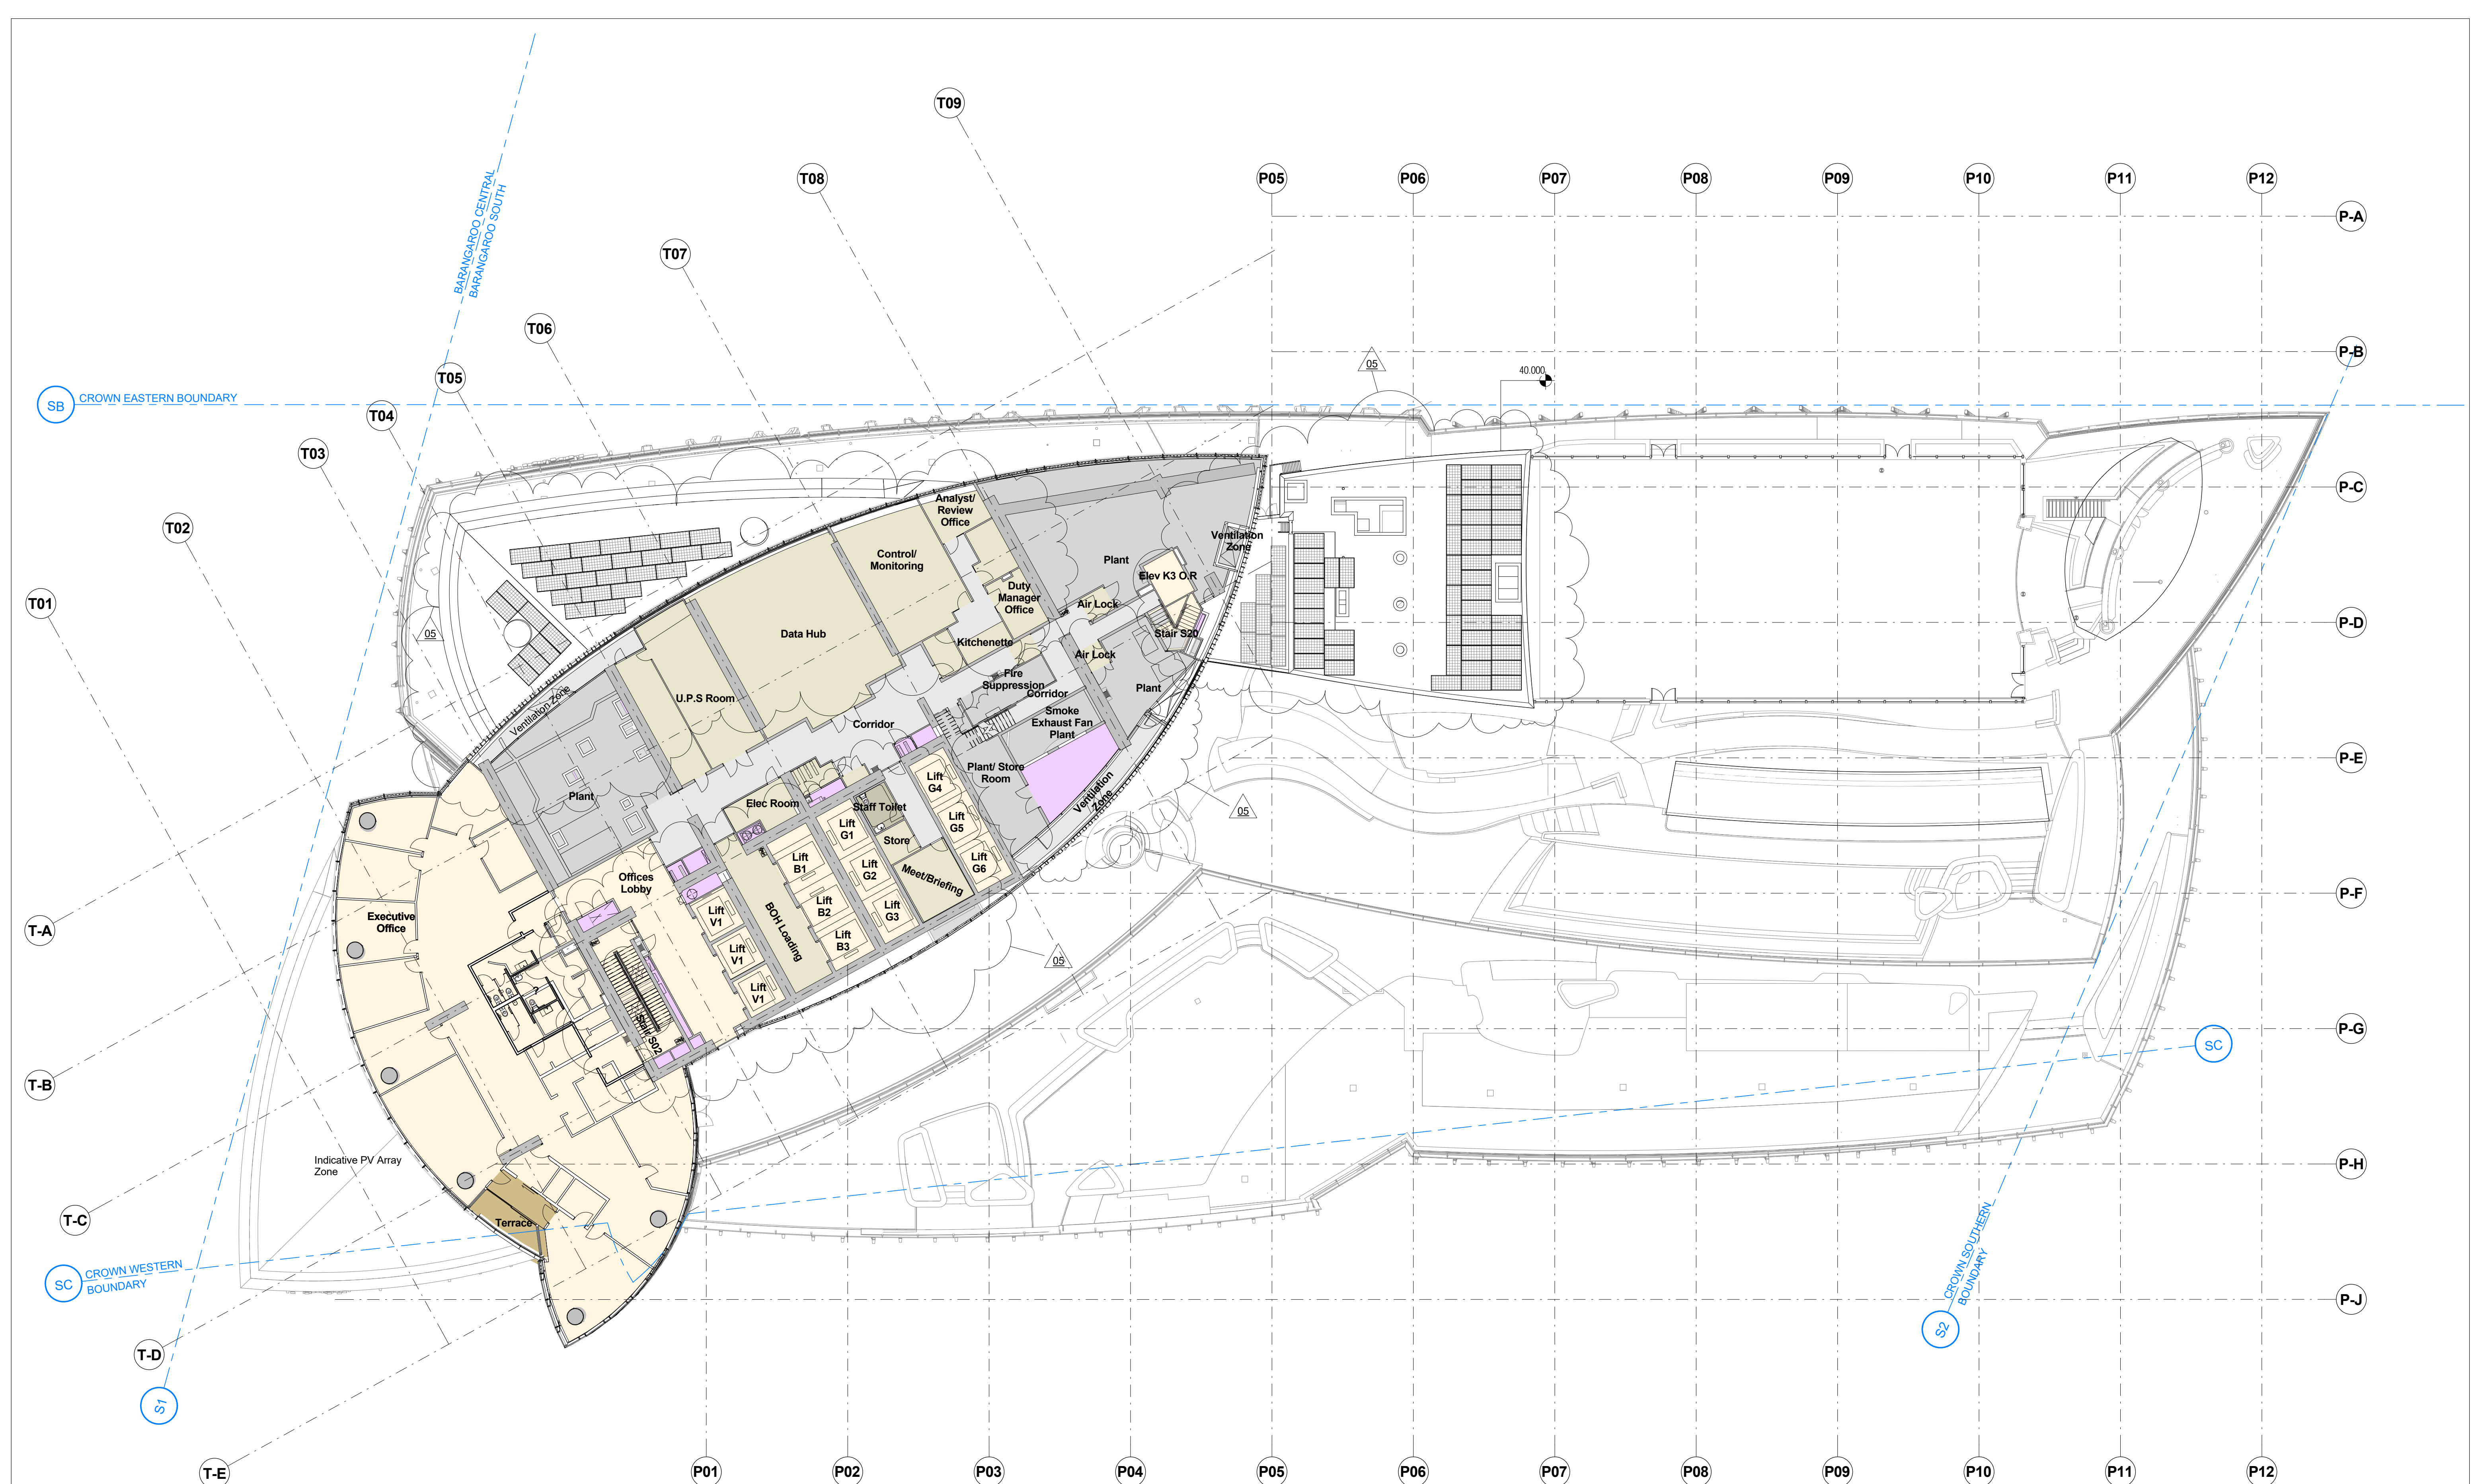

1 Level 05 FFL Roof Plan
1 : 200


Station
T-A




1 Level 05 FFL
1:100

Rev	Date	Description	By	Chkd
00	17.03.2015	Planning Submission	CZ	AK
01	01.12.2017	Section 96 Amendment	WE	WE


Do not Scale. Use figured dimensions only. All dimensions to be checked on site.
All drawings to be read in conjunction with the Engineers' drawings.
Any discrepancies between consultants drawings to be reported to the Architect before any work commences.
The Contractor's attention is drawn to the Health & Safety matters identified in the Health & Safety plan as being potentially hazardous.
These items should not be considered as a complete and final list.
The Work Package Contractor's normal Health & Safety obligations still apply when undertaking constructional operations both on and off site.

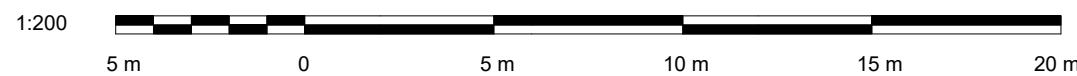

Issue Status

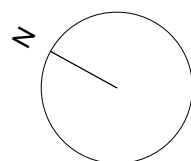

Client

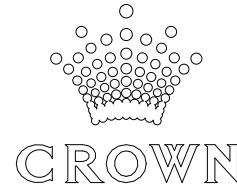

WilkinsonEyre


Wilkinson Eyre Architects
33 Bowling Green Lane, London
EC1R 0BJ, United Kingdom
+44 (0) 20 7608 7900 T
+44 (0) 20 7608 7901 F
www.wilkinsonseyre.com

Project:
915.11 Crown Hotel Sydney
Title:
Level 5 Plan - Plant / Executive Offices


 





Scale @ A1:
1:100

Drawing and CAD File Number:
00915 - P - 1050 - TP

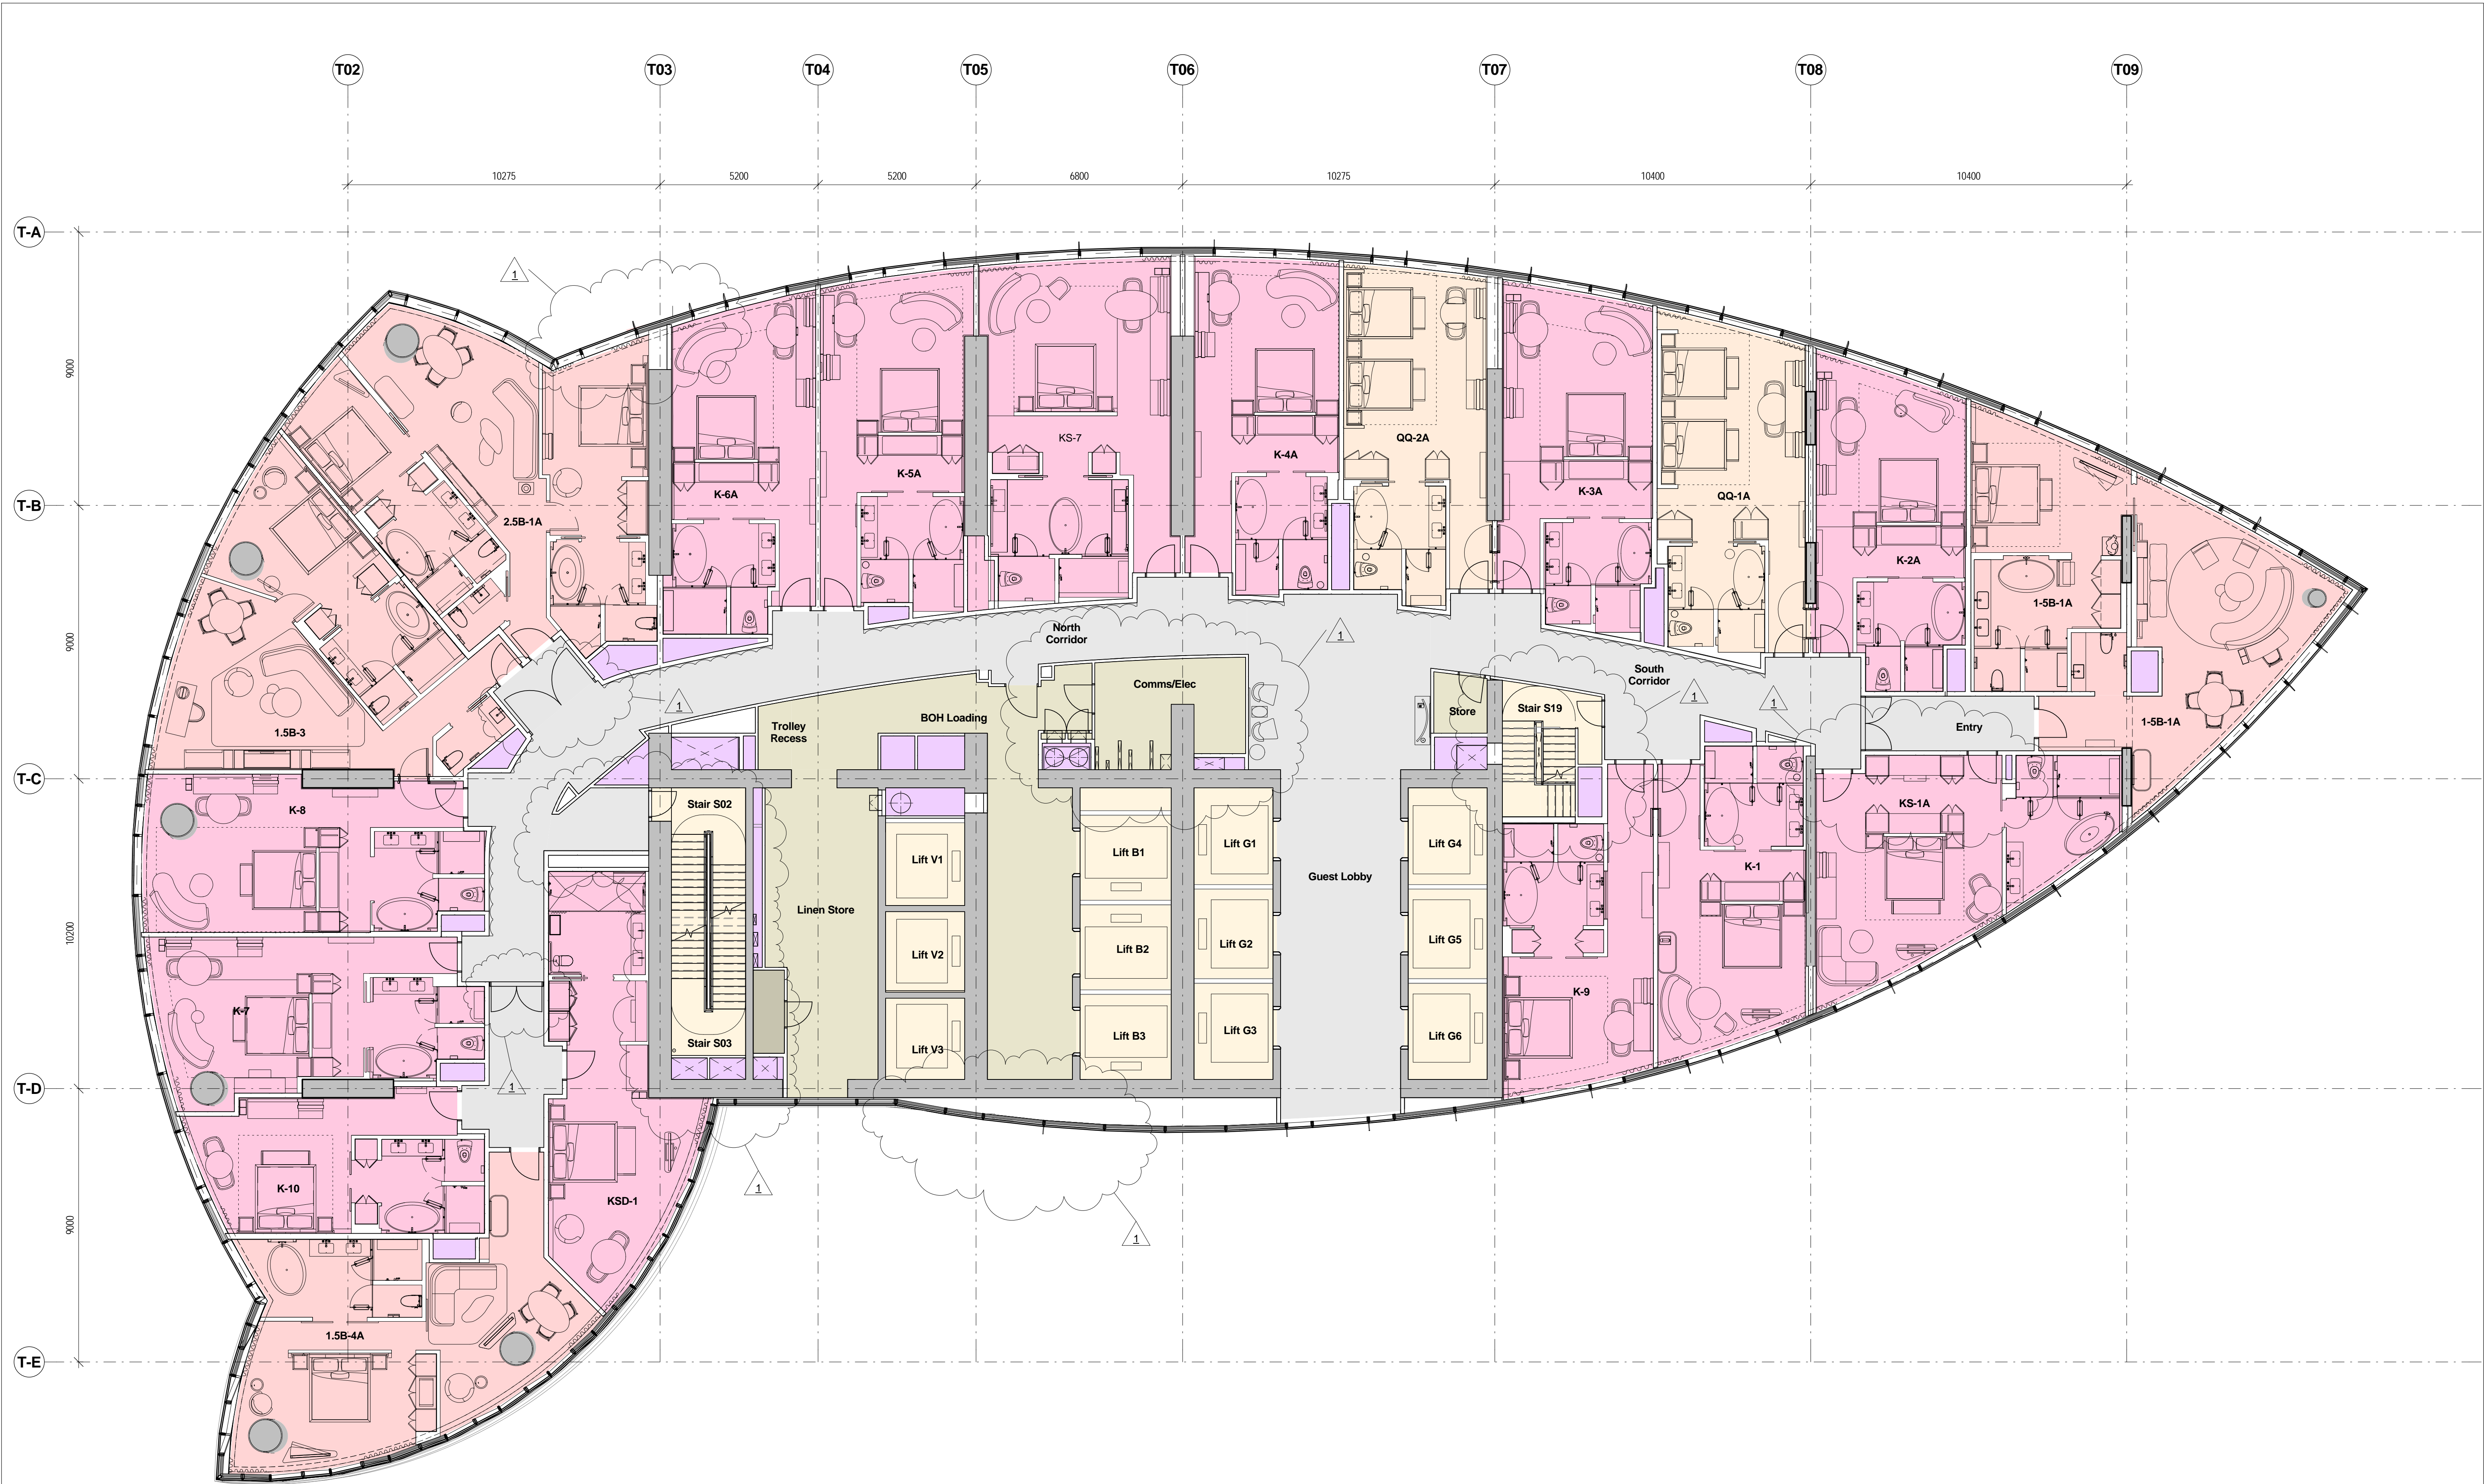Rev.
01




1 Level 06
1 : 100

  - | | | |
|--------------------------------------------------------------------------------------------------|---|---------------------------------------------------------------------------------------------|
|  KING |  HOR. CIRCULATION |  RISER |
|  KING SUITE |  VERT. CIRCULATION |  BOH |
|  QUEEN | | |


Rev	Date	Description	By	Chkd
00	17.03.2015	Planning Submission	CZ	AK
01	01.12.2017	Section 9e Amendment	WE	WE

Do not Scale. Use figured dimensions only. All dimensions to be checked on site.


All drawings to be read in conjunction with the Engineers' drawings.
Any discrepancies between consultants drawings to be reported to the Architect before any work commences.
The Contractor's attention is drawn to the Health & Safety matters identified in the Health & Safety plan as being potentially hazardous.
These items should not be considered as a complete and final list.
The Work Package Contractor's normal Health & Safety obligations still apply when undertaking constructional operations both on and off site.

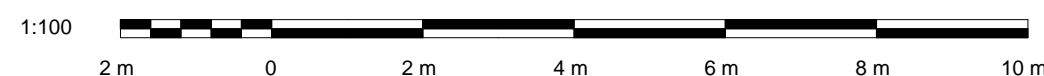

Issue Status

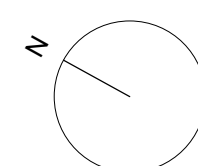

Client

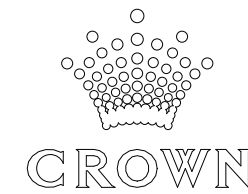

WilkinsonEyre

Wilkinson Eyre Architects
33 Bowling Green Lane, London
EC1R 0BJ, United Kingdom


+44 (0) 20 7608 7900 T
+44 (0) 20 7608 7901 F
www.wilkinsonseyre.com

Project:
915.11 Crown Hotel Sydney
Title:
Level 06 Plan

Scale @ A1:
1 : 100

Drawing and CAD File Number:
00915 - P - 1060 - TP

Rev
01

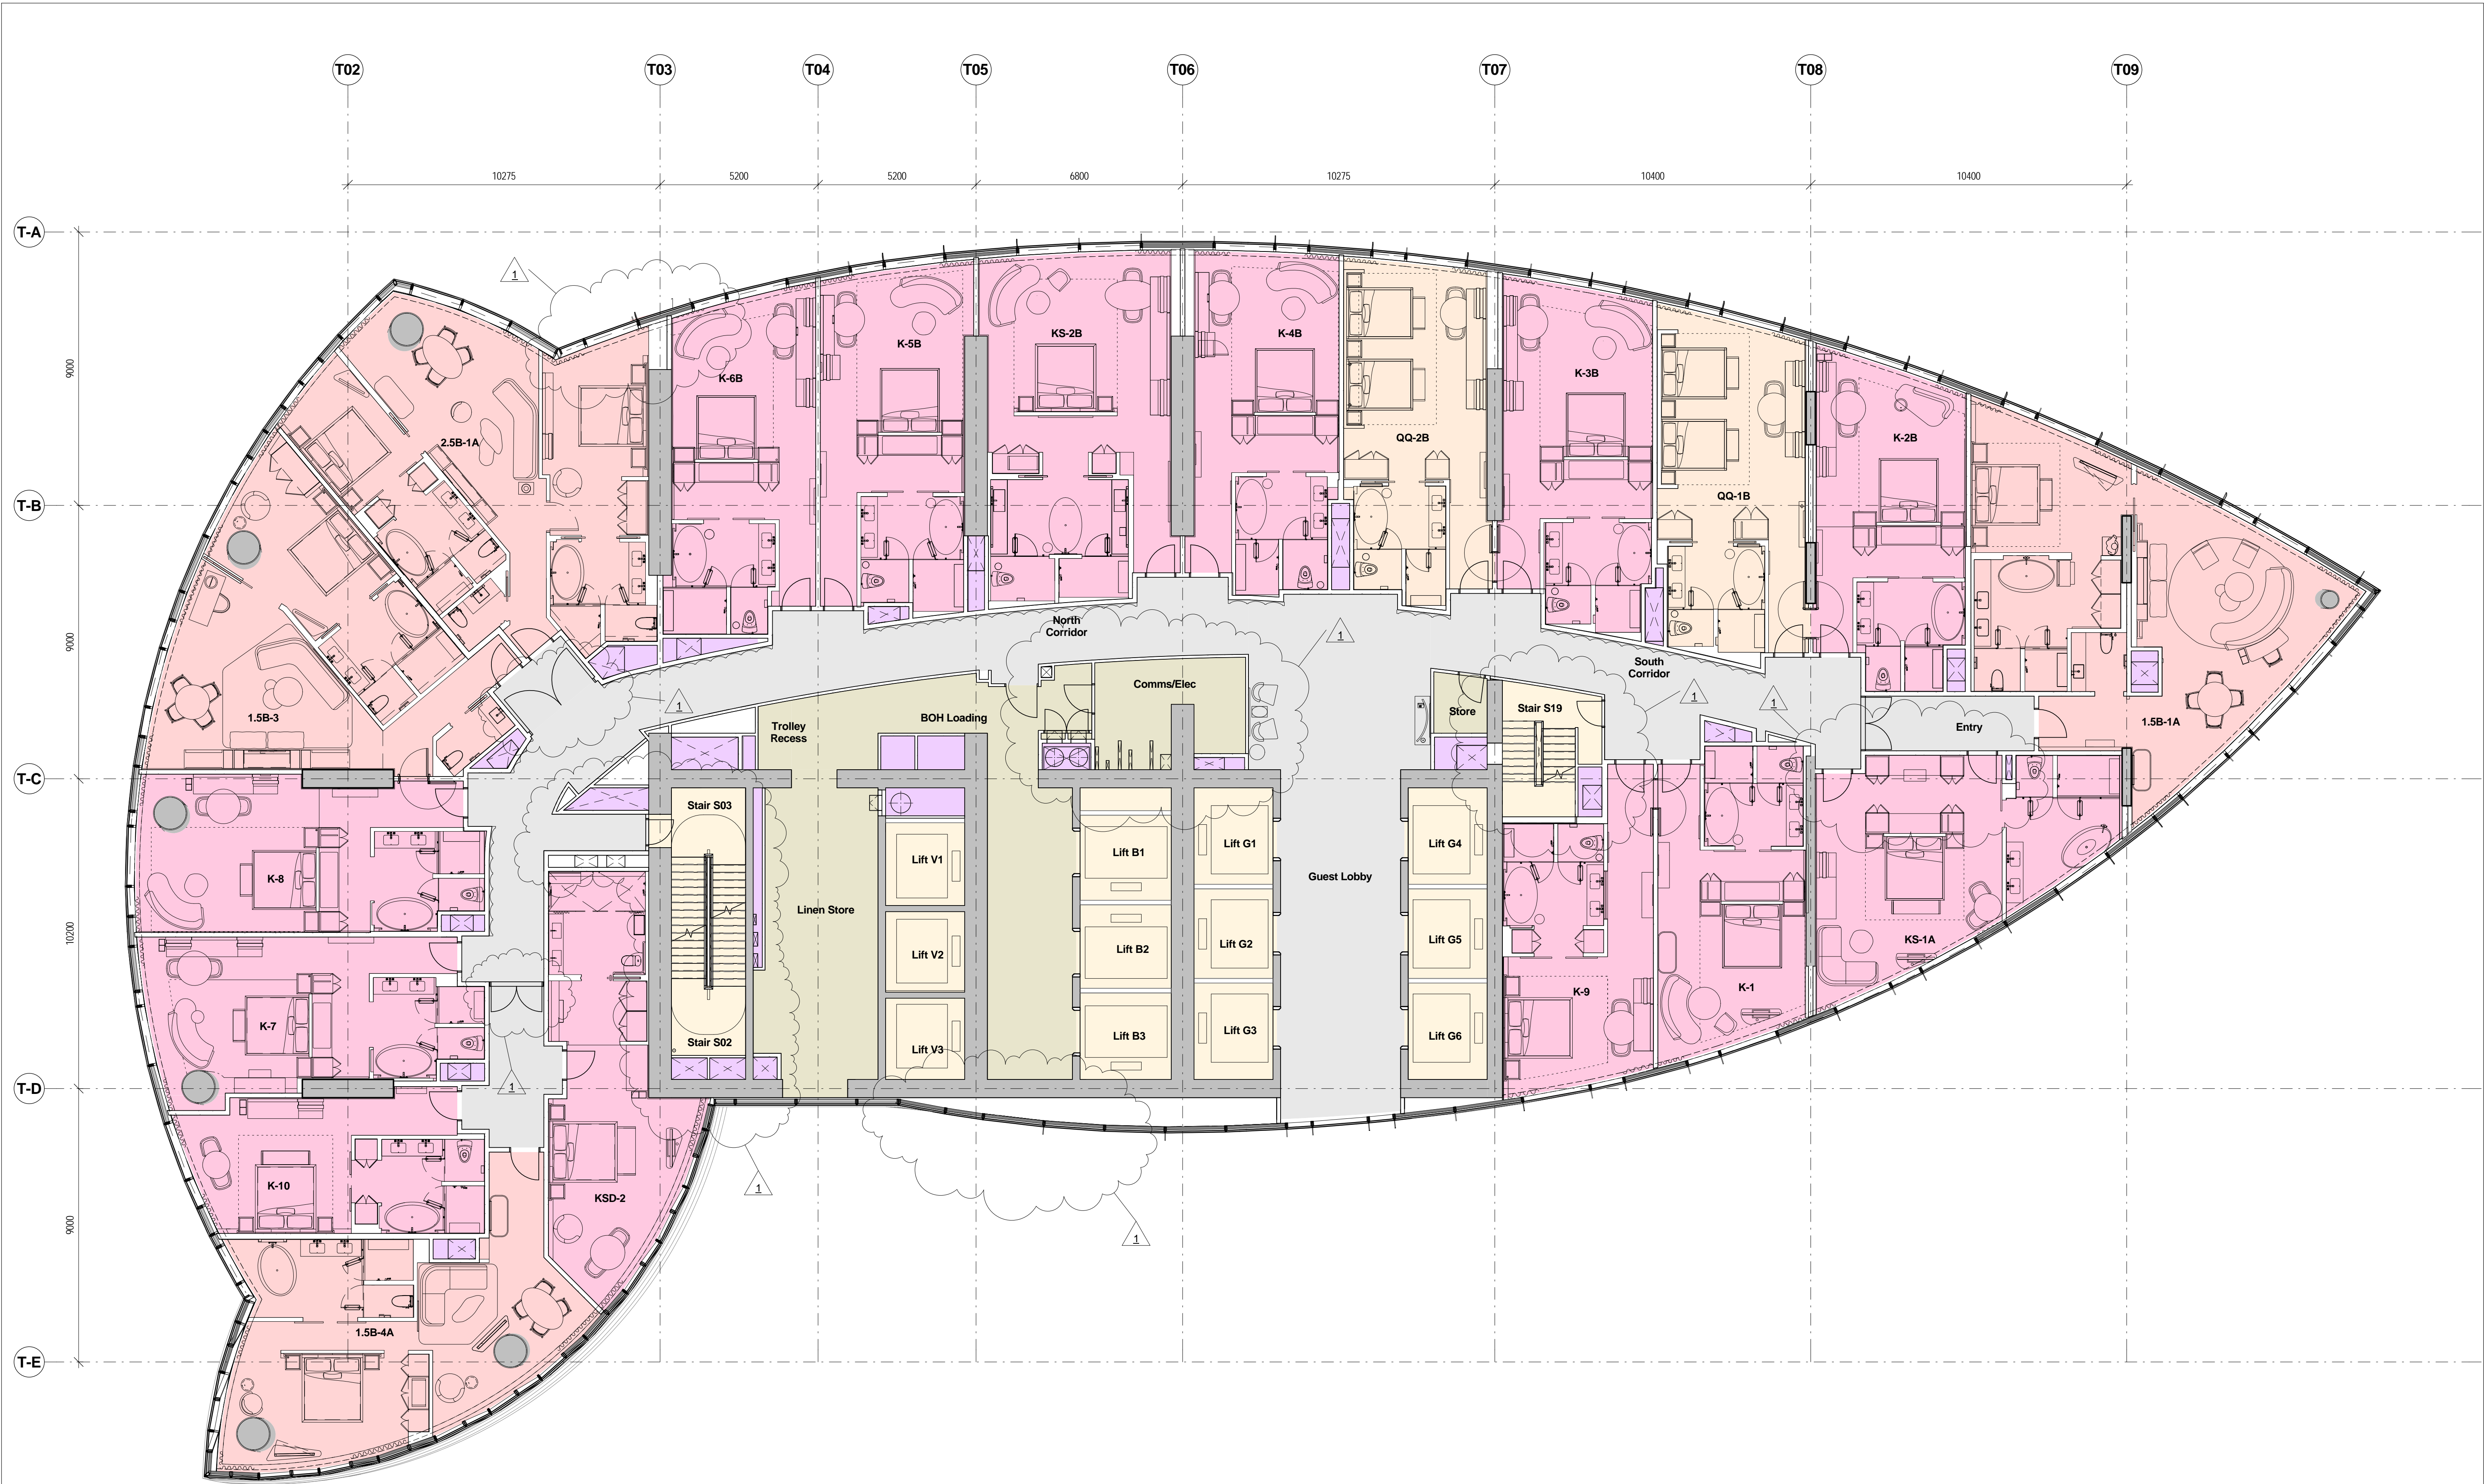

1 Level 07
1 : 100

- | | | |
|------------|-------------------|-------|
| KING | HOR. CIRCULATION | RISER |
| KING SUITE | VERT. CIRCULATION | BOH |
| QUEEN | | |

Rev	Date	Description	By	Chkd
00	17.03.2015	Planning Submission	CZ	AK
01	01.12.2017	Section Re Amendment	WE	WE

Do not Scale. Use figured dimensions only. All dimensions to be checked on site.


All drawings to be read in conjunction with the Engineers' drawings.

Any discrepancies between consultants drawings to be reported to the Architect before any work commences.


The Contractor's attention is drawn to the Health & Safety matters identified in the Health & Safety plan as being potentially hazardous.

These items should not be considered as a complete and final list.


The Work Package Contractor's normal Health & Safety obligations still apply when undertaking constructional operations both on and off site.

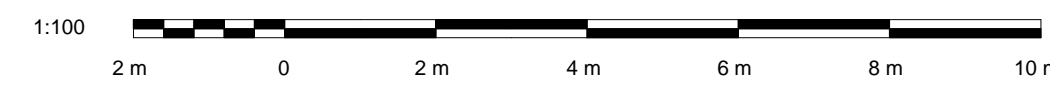

Issue Status

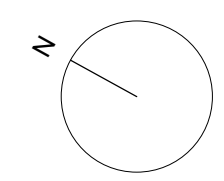

Client

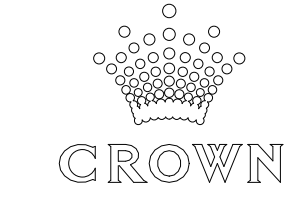

WilkinsonEyre

Wilkinson Eyre Architects
33 Bowling Green Lane, London
EC1R 0BJ, United Kingdom

+44 (0) 20 7608 7900 T
+44 (0) 20 7608 7901 F
www.wilkinsonseyre.com

Project:
915.11 Crown Hotel Sydney

Title:
Level 07 Plan

Scale @ A1:
1 : 100

Drawing and CAD File Number:
00915 - P - 1070 - TP

Rev
01