

Rev	Date	Description	By	Chk
00	17.03.2015	Planning Submission	TC	FE
01	01.12.2017	Section 96 Amendment	WE	WE
02	05.07.2018	Section 96 Amendment	WE	WE

Do not Scale. Use figured dimensions only. All dimensions to be checked on site.



All drawings to be read in conjunction with the Engineer's drawings.

Any discrepancies between consultant drawings to be reported to the Architect before any work commences.

The Contractor's attention is drawn to the Health & Safety matters identified in the Health & Safety plan as being potentially hazardous.

These items should not be considered as a complete and final list.

The Work Package Contractor's normal Health & Safety obligations will apply when undertaking constructional operations both on and off site.

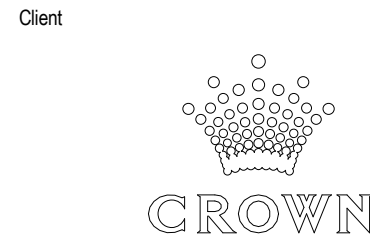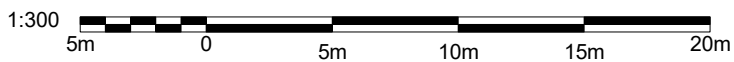

WilkinsonEyre

Wilkinson Eyre Architects  
33 Bowling Green Lane, London  
EC1R 0BU, United Kingdom

+44 (0) 20 7608 7900 T  
+44 (0) 20 7608 7901 F  
www.wilkinsonseyre.com



Project: 915.11 Crown Hotel Sydney  
Title: Section BB

Scale @ A0: 1:300  
Drawing and CAD File Number: 00915 - S - 2001 - TP

Rev: 02



©WilkinsonEyre Architects Ltd



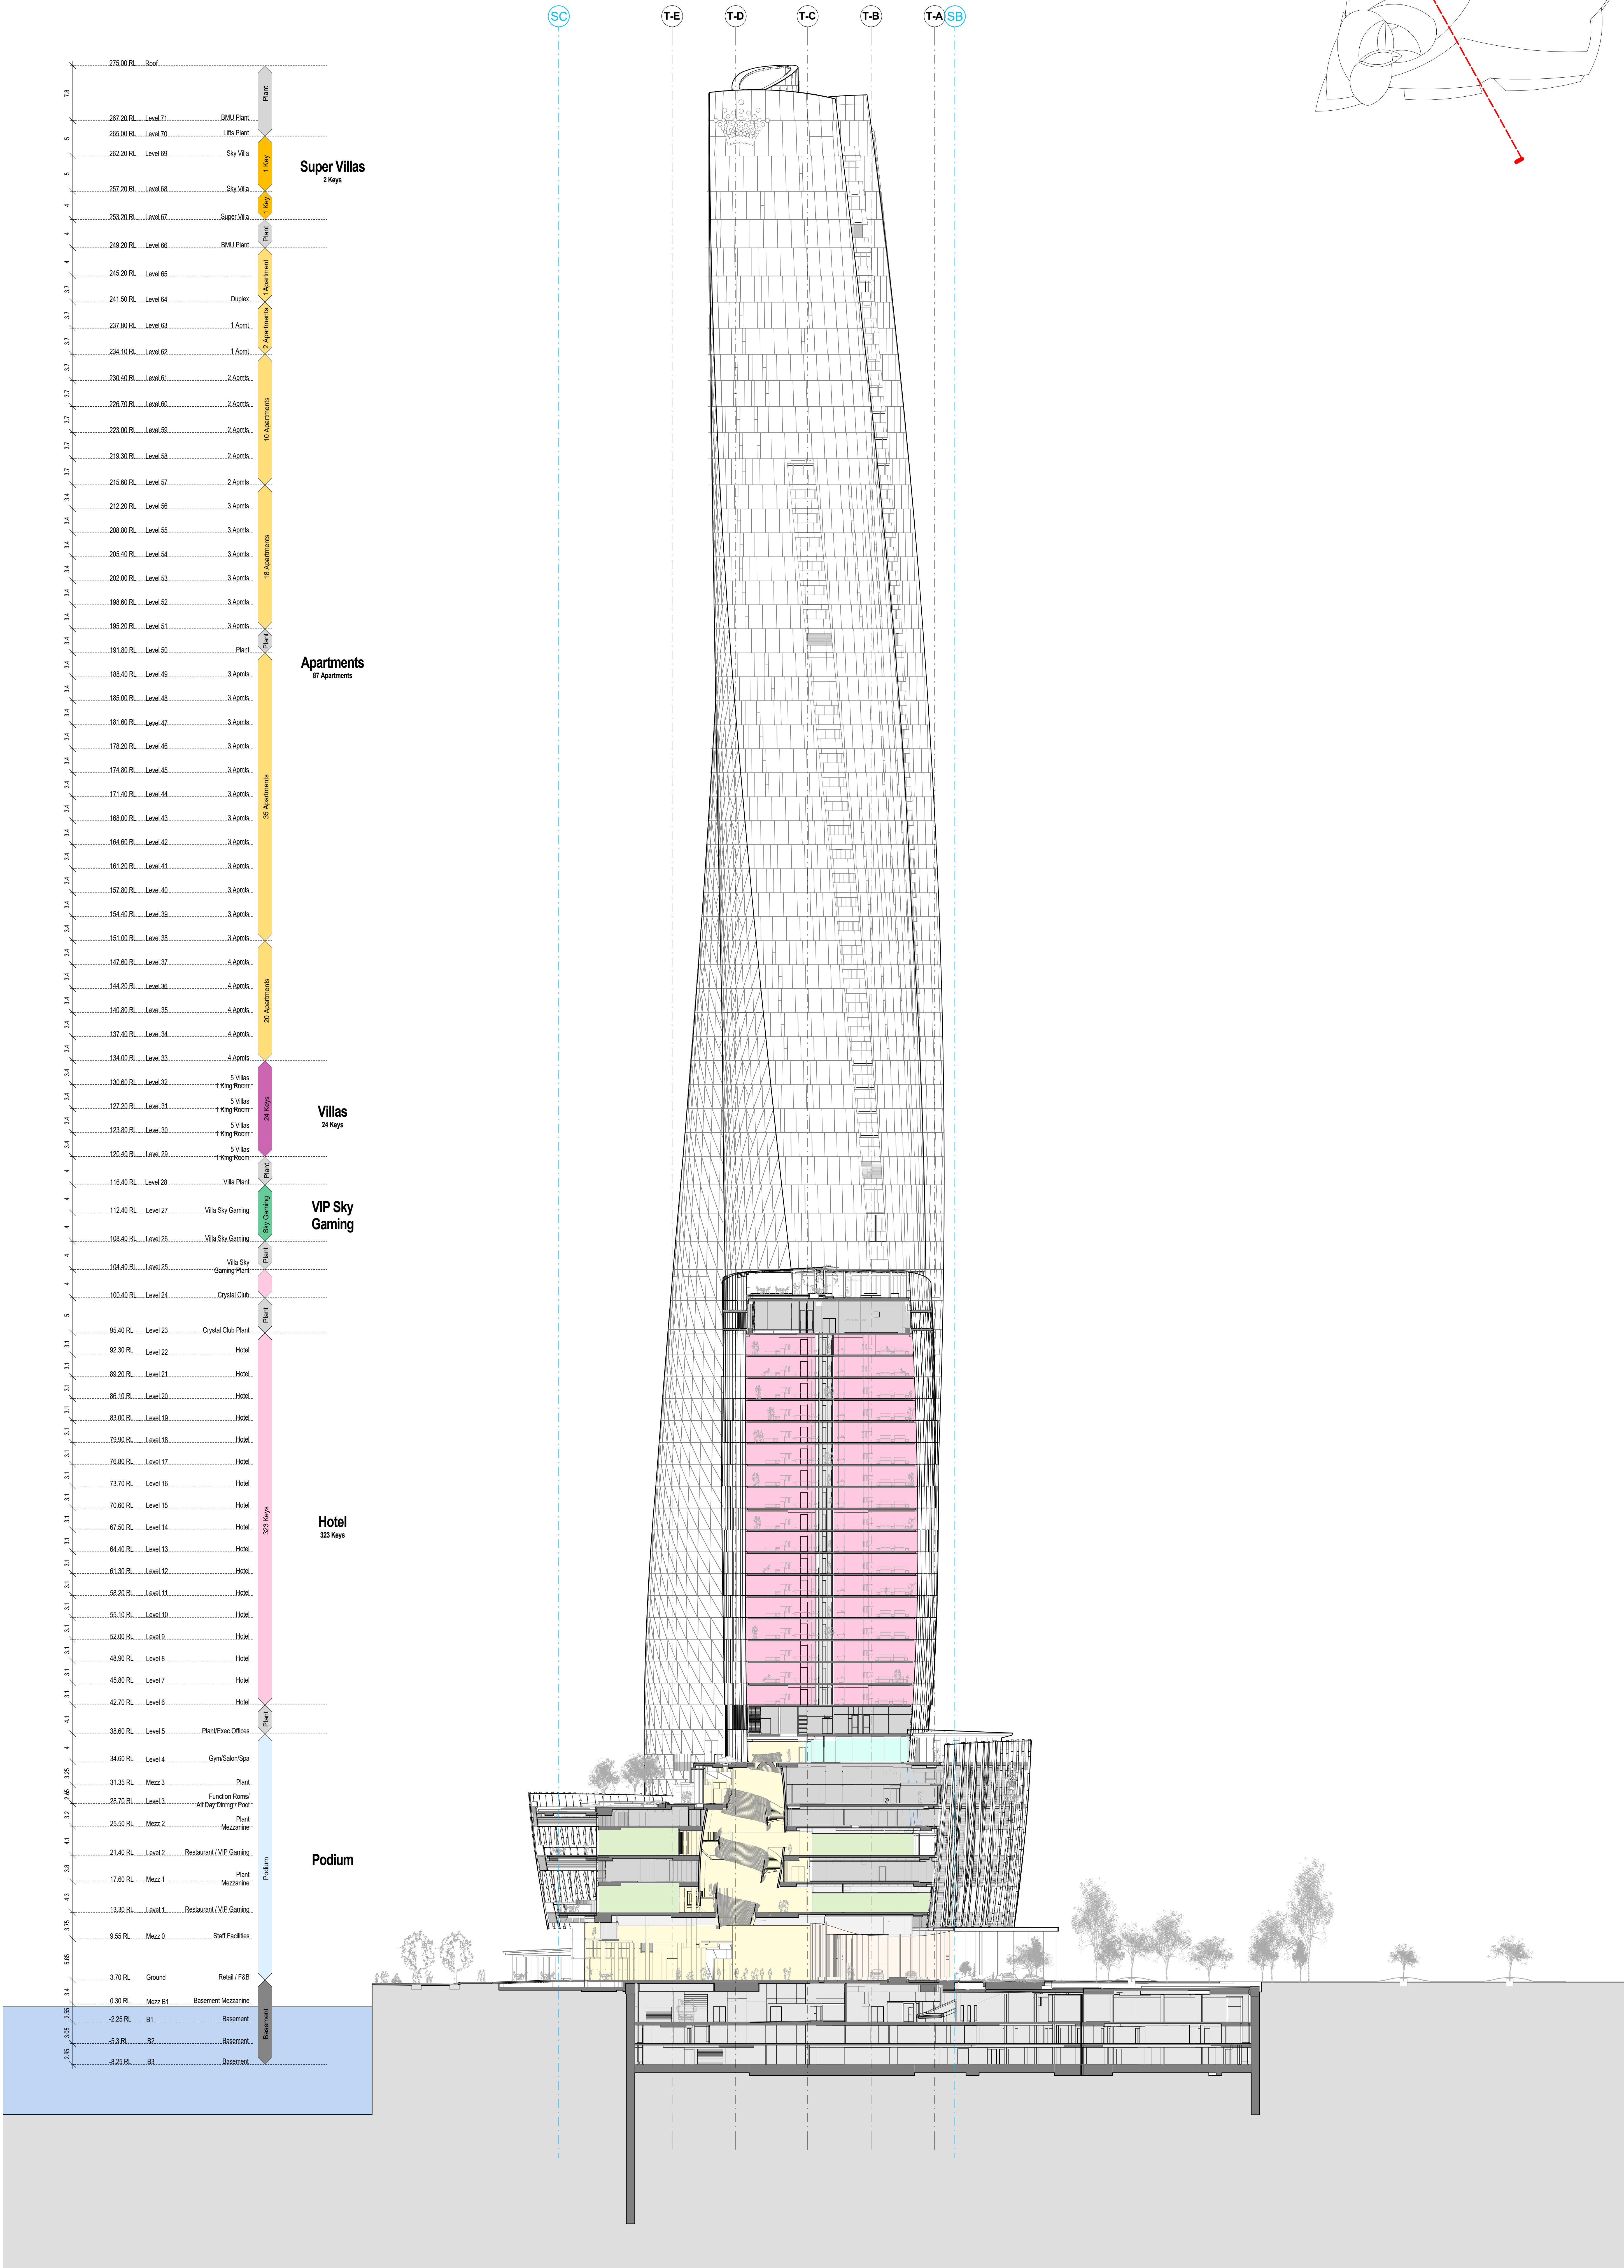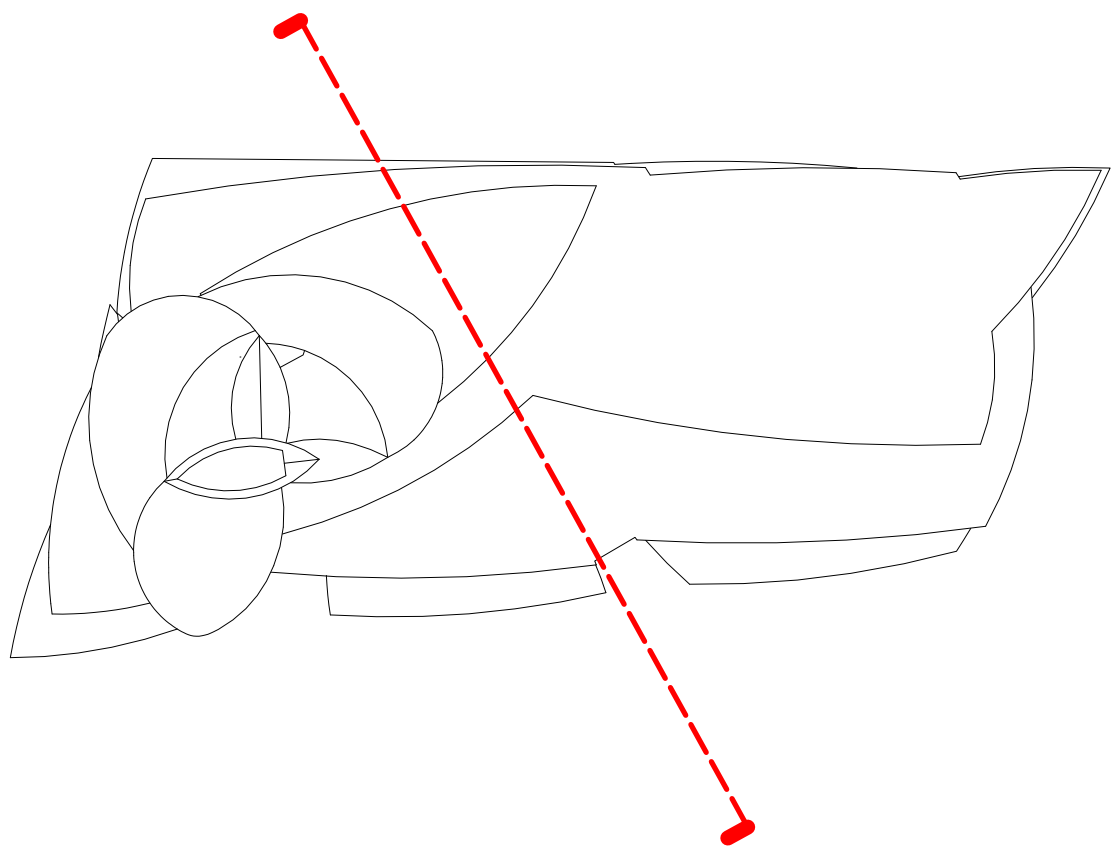

Rev	Date	Description	By	Chkd
00	17.03.2015	Planning Submission	TI	AE
01	01.12.2017	Section 94 Amendment	WE	WE
02	05.07.2018	Section 94 Amendment	WE	WE

Do not Scale: Use figured dimensions only. All dimensions to be checked on site.  
All drawings to be read in conjunction with the Engineers' drawings.  
Any discrepancies between consultants' drawings to be reported to the Architect before any work commences.  
The Contractor's attention is drawn to the Health & Safety matters identified in the Health & Safety plan as being potential hazards.  
These items should not be considered as a complete and final list.  
The Work Package Contractor's normal Health & Safety obligations still apply when undertaking constructional operations both on and off site.

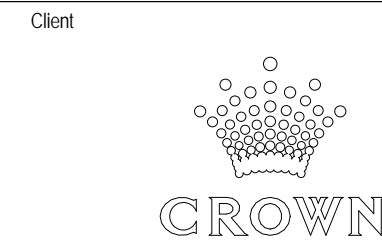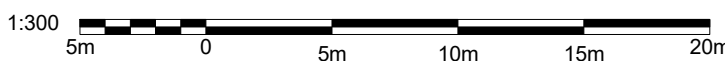

**WilkinsonEyre**  
Wilkinson Eyre Architects  
33 Bowling Green Lane, London  
EC1R 8BU, United Kingdom  
+44 (0) 20 7608 7900 T  
+44 (0) 20 7608 7901 F  
www.wilkinsoneyre.com

Project  
**915.11 Crown Hotel Sydney**  
Title  
**Section CC**

Scale @ A0  
**1 : 300**

Drawing and CAD File Number:  
**00915 - S - 2002 - TP**

Rev:  
**02**



SC

**T-E**


**T-D**

**T-C**


**T-B**

T-A

SB

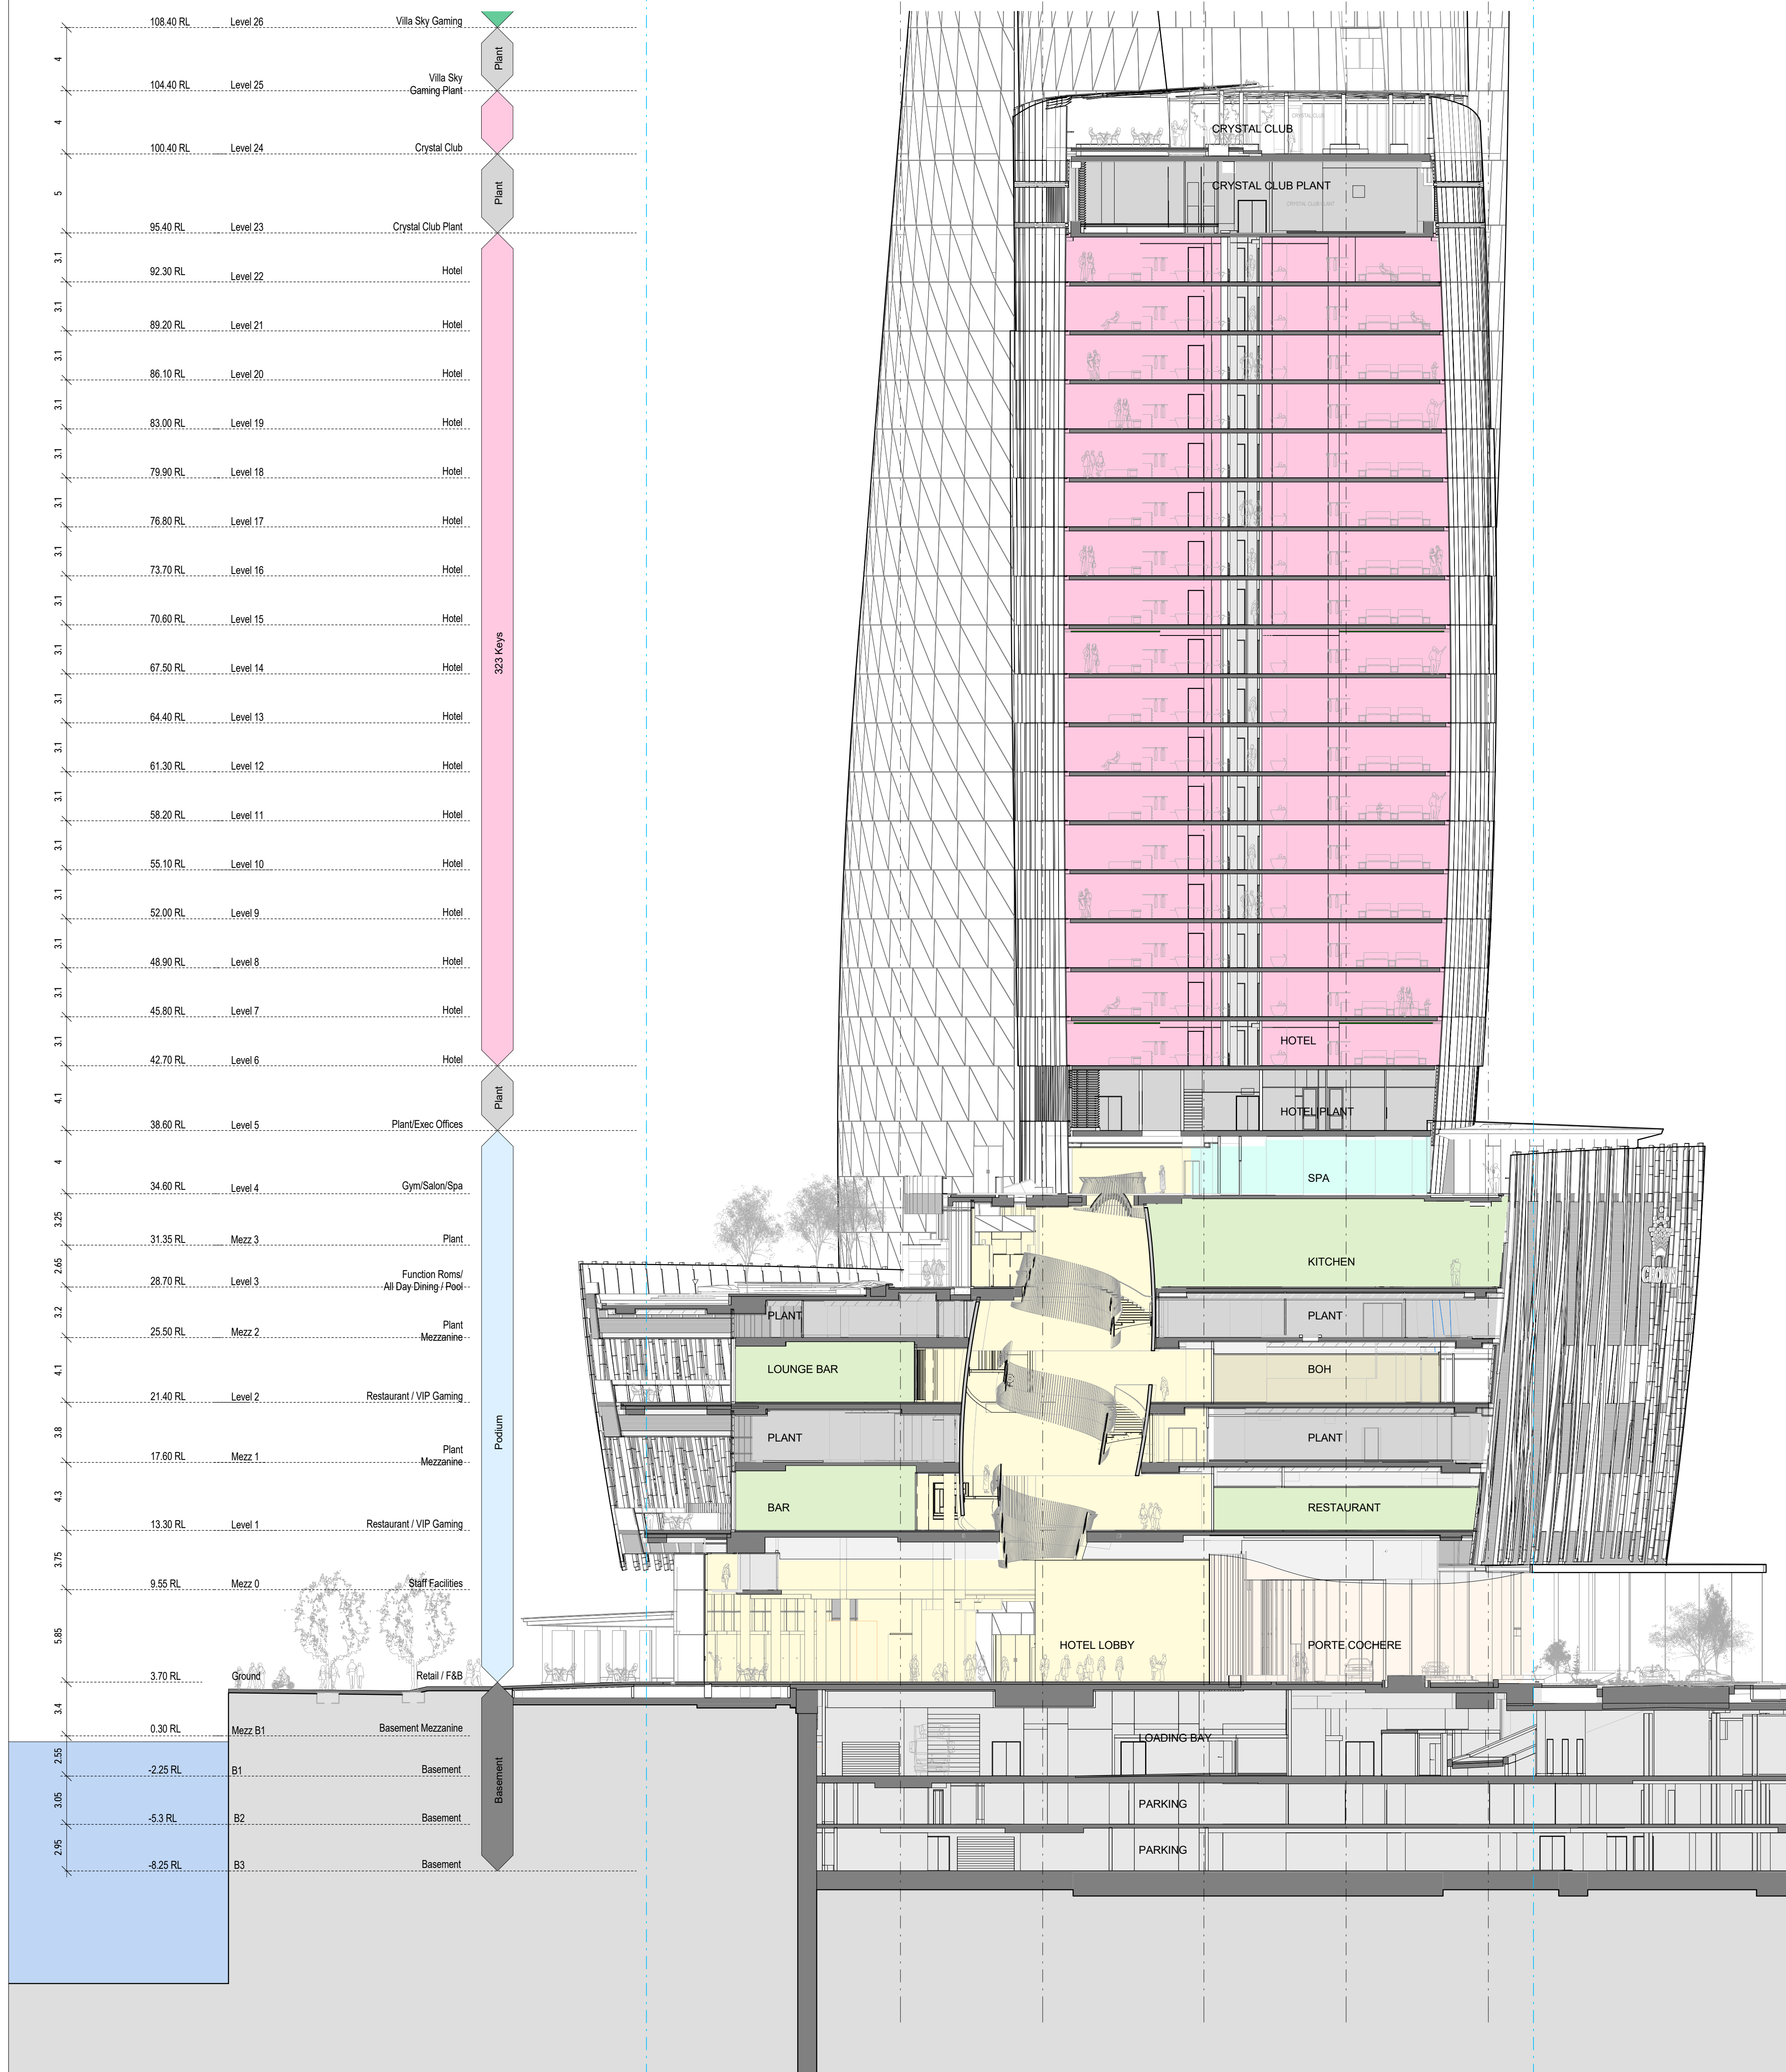

Rev	Date	Description	By	Chkd	
00	17.03.2015	Planning Submission	RR	AK	Do not Scale. Use figured dimensions only. All dimensions to be checked on site.
01	01.12.2017	Section 96 Amendment	WE	WE	All drawings to be read in conjunction with the Engineers' drawings.
02	05.07.2018	Section 96 Amendment	WE	WE	Any discrepancies between consultants' drawings to be reported to the Architect before any work commences. The Contractor's attention is drawn to the Health & Safety matters identified in the Health & Safety plan as being potentially hazardous. These items should not be considered as a complete and final list. The Work Package Contractor's normal Health & Safety obligations still apply when undertaking constructional operations both on and off site.

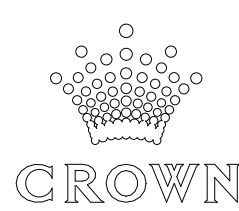

WilkinsonEyre

Wilkinson Eyre Architects +44 (0) 20 7608 7900 T  
33 Bowling Green Lane, London +44 (0) 20 7608 7901 F  
EC1R 0BJ, United Kingdom [www.wilkinsonseyre.com](http://www.wilkinsonseyre.com)



Project:	915.11 Crown Hotel Sydney
Title:	Section CC Hotel

Scale @ A1: 1 : 200	Drawing and CAD File Number: 00915 - S - 2003 - TP
------------------------	---

Rev: 02

©WilkinsonEyre Architects Ltd



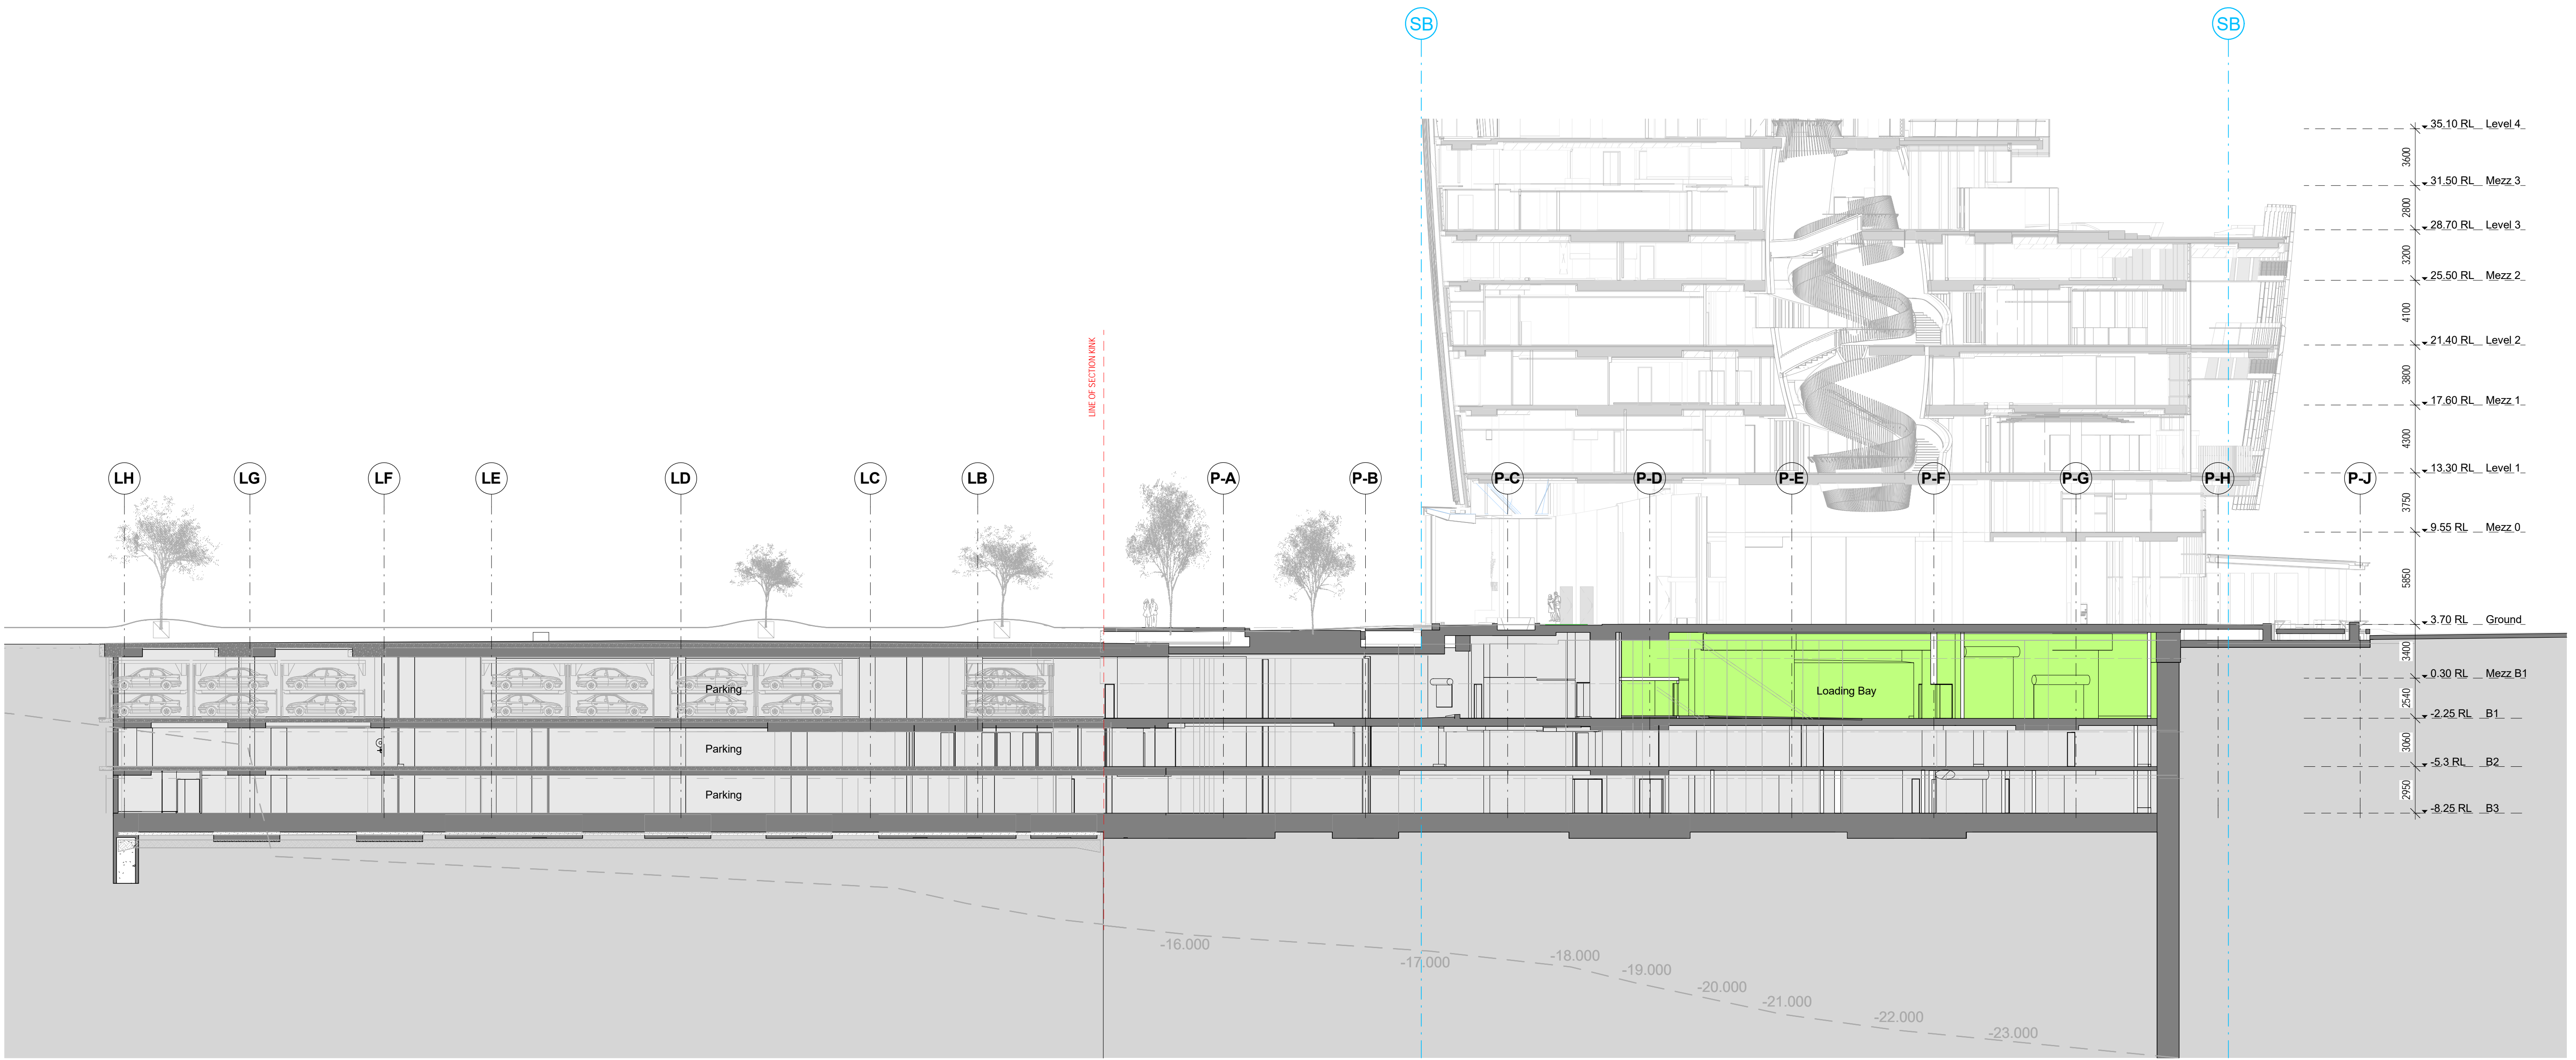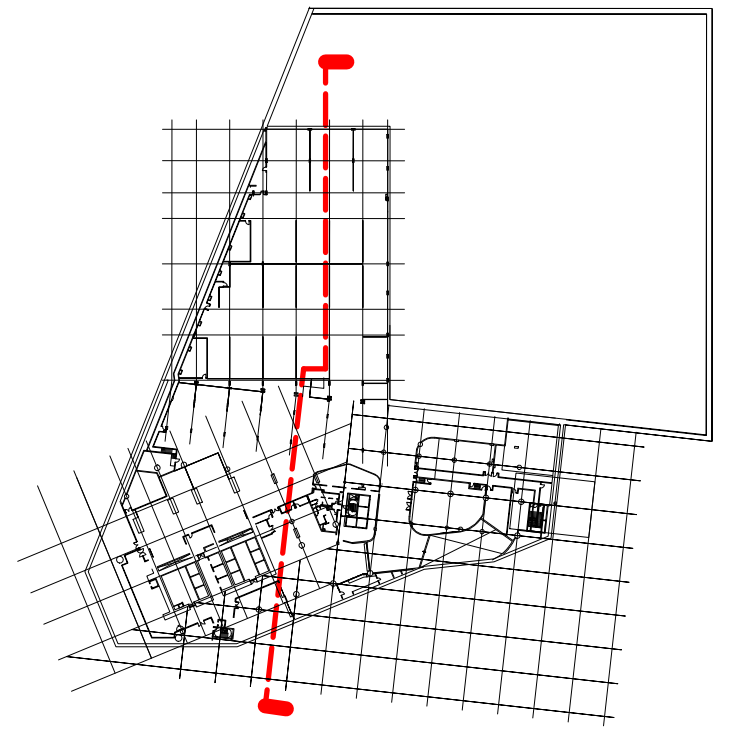

Rev	Date	Description	By	Chkd
00	17.03.2015	Planning Submission	TI	AK
01	01.12.2017	Section 96 Amendment	WE	WE
02	05.07.2018	Section 96 Amendment	WE	WE

Do not Scale. Use figured dimensions only. All dimensions to be checked on site.


All drawings to be read in conjunction with the Engineers' drawings.

Any discrepancies between consultants drawings to be reported to the Architect before any work commences.

The Contractor's attention is drawn to the Health & Safety matters identified in the Health & Safety plan as being potentially hazardous.


These items should not be considered as a complete and final list.

The Work Package Contractor's normal Health & Safety obligations still apply when undertaking constructional operations both on and off site.

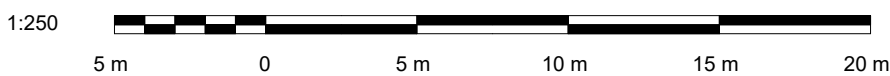

Issue Status

Client

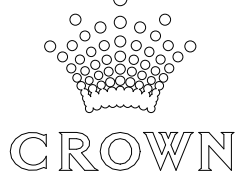

WilkinsonEyre

Wilkinson Eyre Architects  
33 Bowling Green Lane, London  
EC1R 0BJ, United Kingdom

+44 (0) 20 7608 7900 T  
+44 (0) 20 7608 7901 F  
www.wilkinsonseyre.com

Project:  
915.11 Crown Hotel Sydney



Title:  
Section B-AA (Basement)

Scale @ A1:  
1 : 200

Drawing and CAD File Number:  
00915 - S - 2010 - TP

Rev  
02




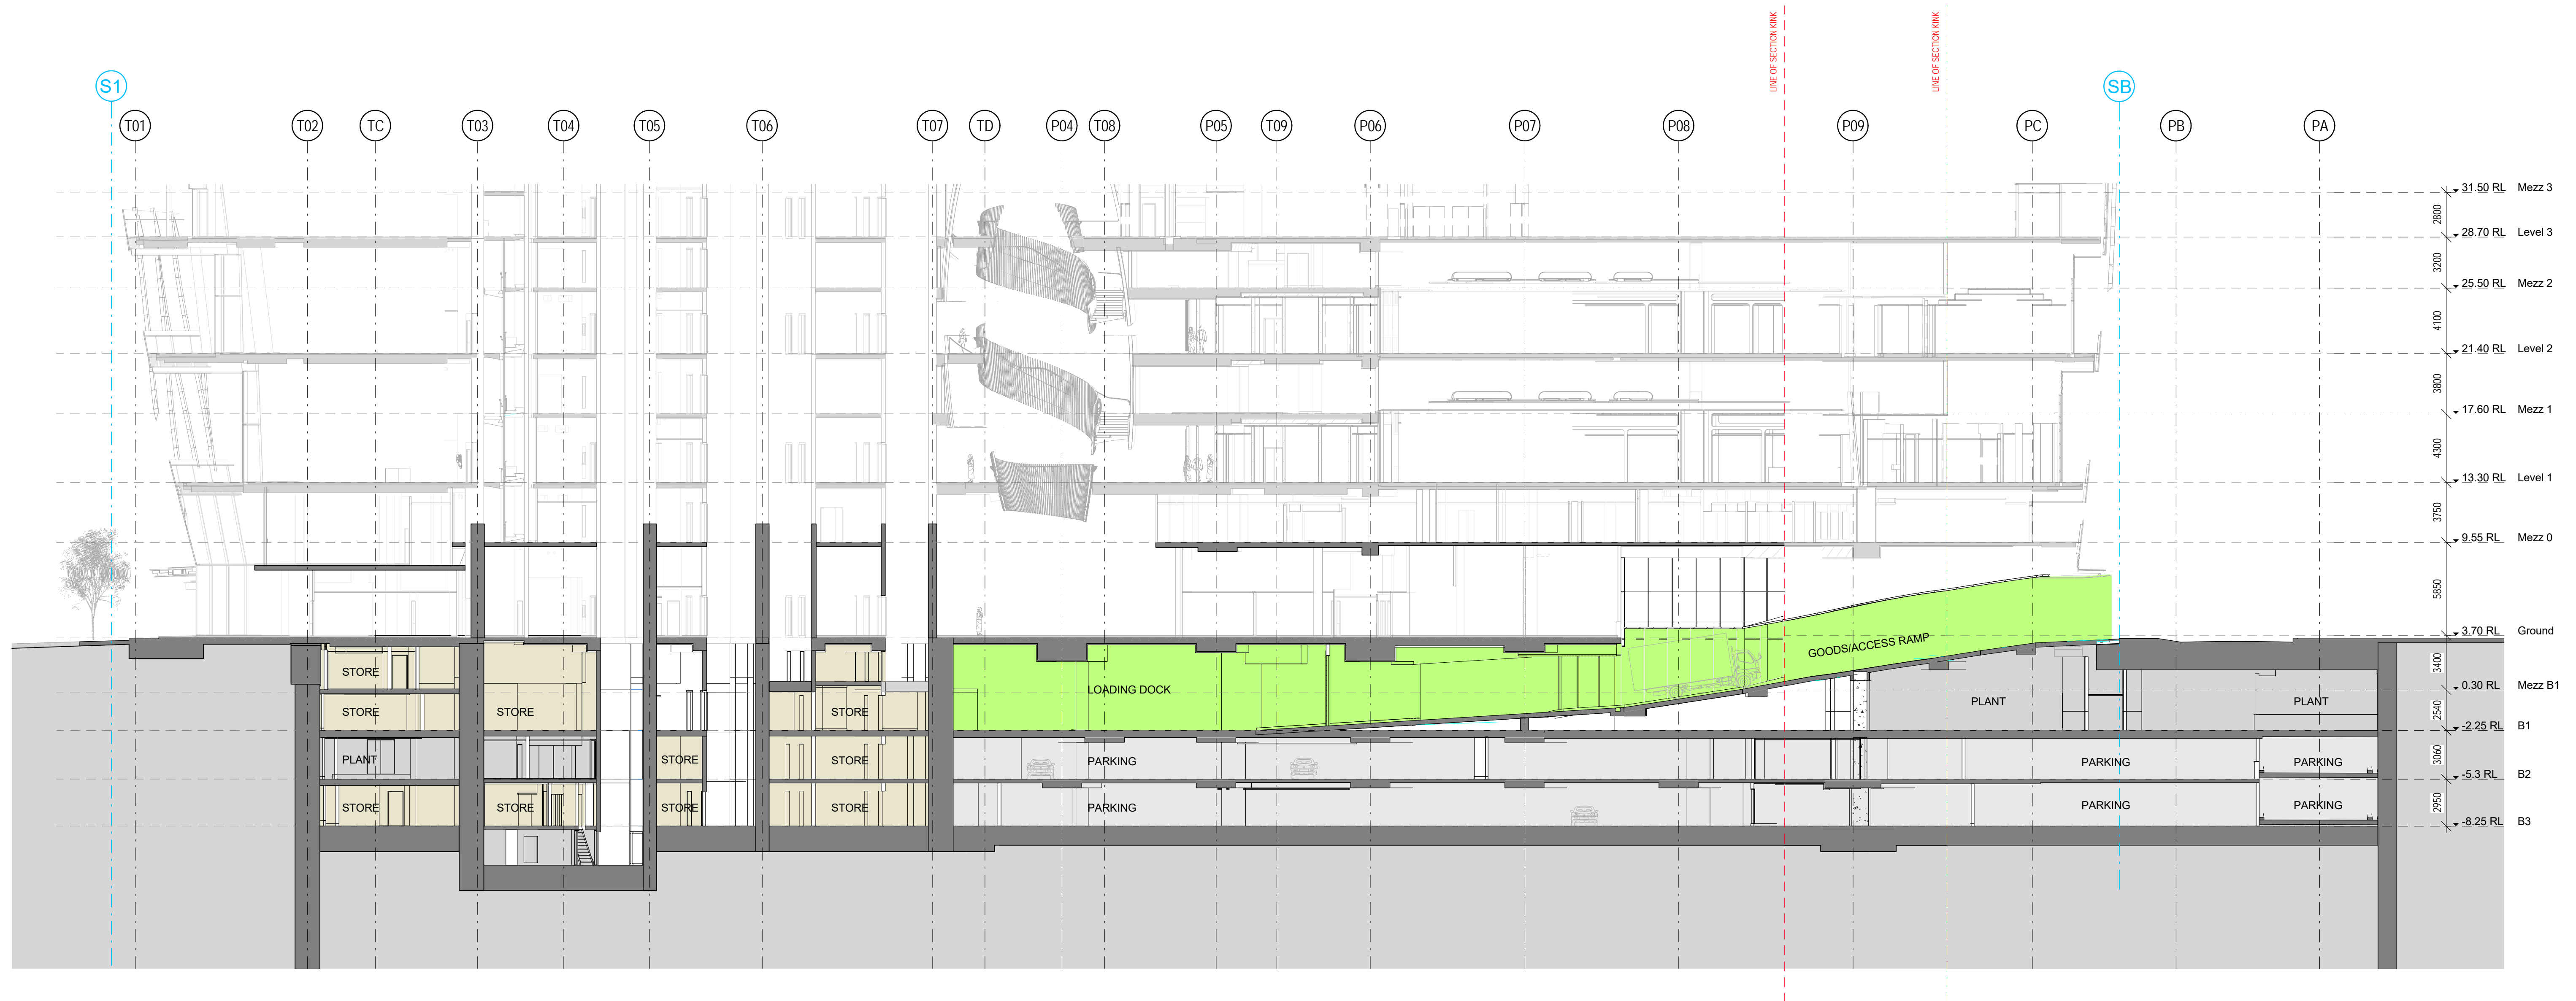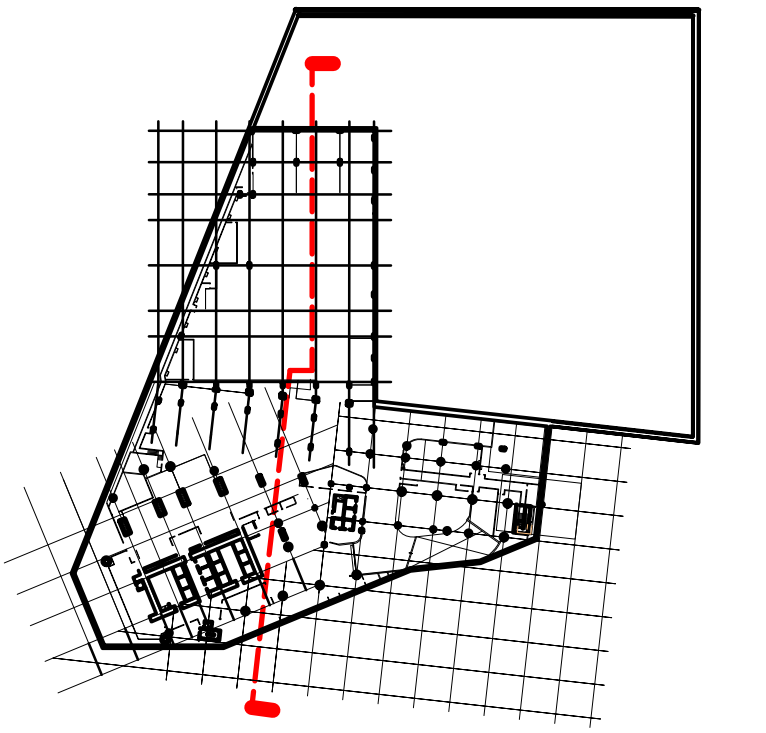

Rev	Date	Description	By	Chkd
00	17.03.2015	Planning Submission	AD	AK
01	01.12.2017	Section 96 Amendment	WE	WE
02	05.07.2018	Section 96 Amendment	WE	WE


Do not Scale. Use figured dimensions only. All dimensions to be checked on site.

All drawings to be read in conjunction with the Engineers' drawings.  
Any discrepancies between consultants drawings to be reported to the Architect before any work commences.  
The Contractor's attention is drawn to the Health & Safety matters identified in the Health & Safety plan as being potentially hazardous.  
These items should not be considered as a complete and final list.  
The Work Package Contractor's normal Health & Safety obligations still apply when undertaking constructional operations both on and off site.

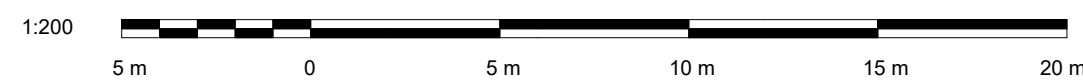

Issue Status

Client

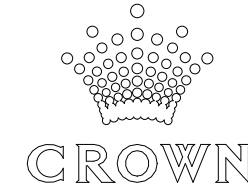

**WilkinsonEyre**

Wilkinson Eyre Architects  
33 Bowling Green Lane, London  
EC1R 0BJ, United Kingdom

+44 (0) 20 7608 7900 T  
+44 (0) 20 7608 7901 F  
www.wilkinsonseyre.com

Project:  
**915.11 Crown Hotel Sydney**  
Title:  
**Section B-RL (Basement)**

Scale @ A1:  
**1 : 200**

Drawing and CAD File Number:  
**00915 - S - 2011 - TP**

Rev  
**02**






Rev	Date	Description	By	Chkd
00	17.03.2015	Planning Submission	TI	AK
01	01.12.2017	Section 96 Amendment	WE	WE
02	05.07.2018	Section 96 Amendment	WE	WE

Do not Scale. Use figured dimensions only. All dimensions to be checked on site.  
All drawings to be read in conjunction with the Engineers' drawings.  
Any discrepancies between consultants drawings to be reported to the Architect before any work commences.  
The Contractor's attention is drawn to the Health & Safety matters identified in the Health & Safety plan as being potentially hazardous.  
These items should not be considered as a complete and final list.  
The Work Package Contractor's normal Health & Safety obligations still apply when undertaking constructional operations both on and off site.



Issue Status

Client

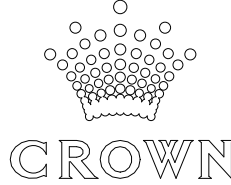

WilkinsonEyre

Wilkinson Eyre Architects  
33 Bowling Green Lane, London  
EC1R 0BJ, United Kingdom

+44 (0) 20 7608 7900 T  
+44 (0) 20 7608 7901 F  
www.wilkinsonseyre.com



Project:  
915.11 Crown Hotel Sydney  
Title:  
Section GG Gaming

Scale @ A1:  
1 : 100

Drawing and CAD File Number:  
00915 - S - 2012 - TP

Rev  
02




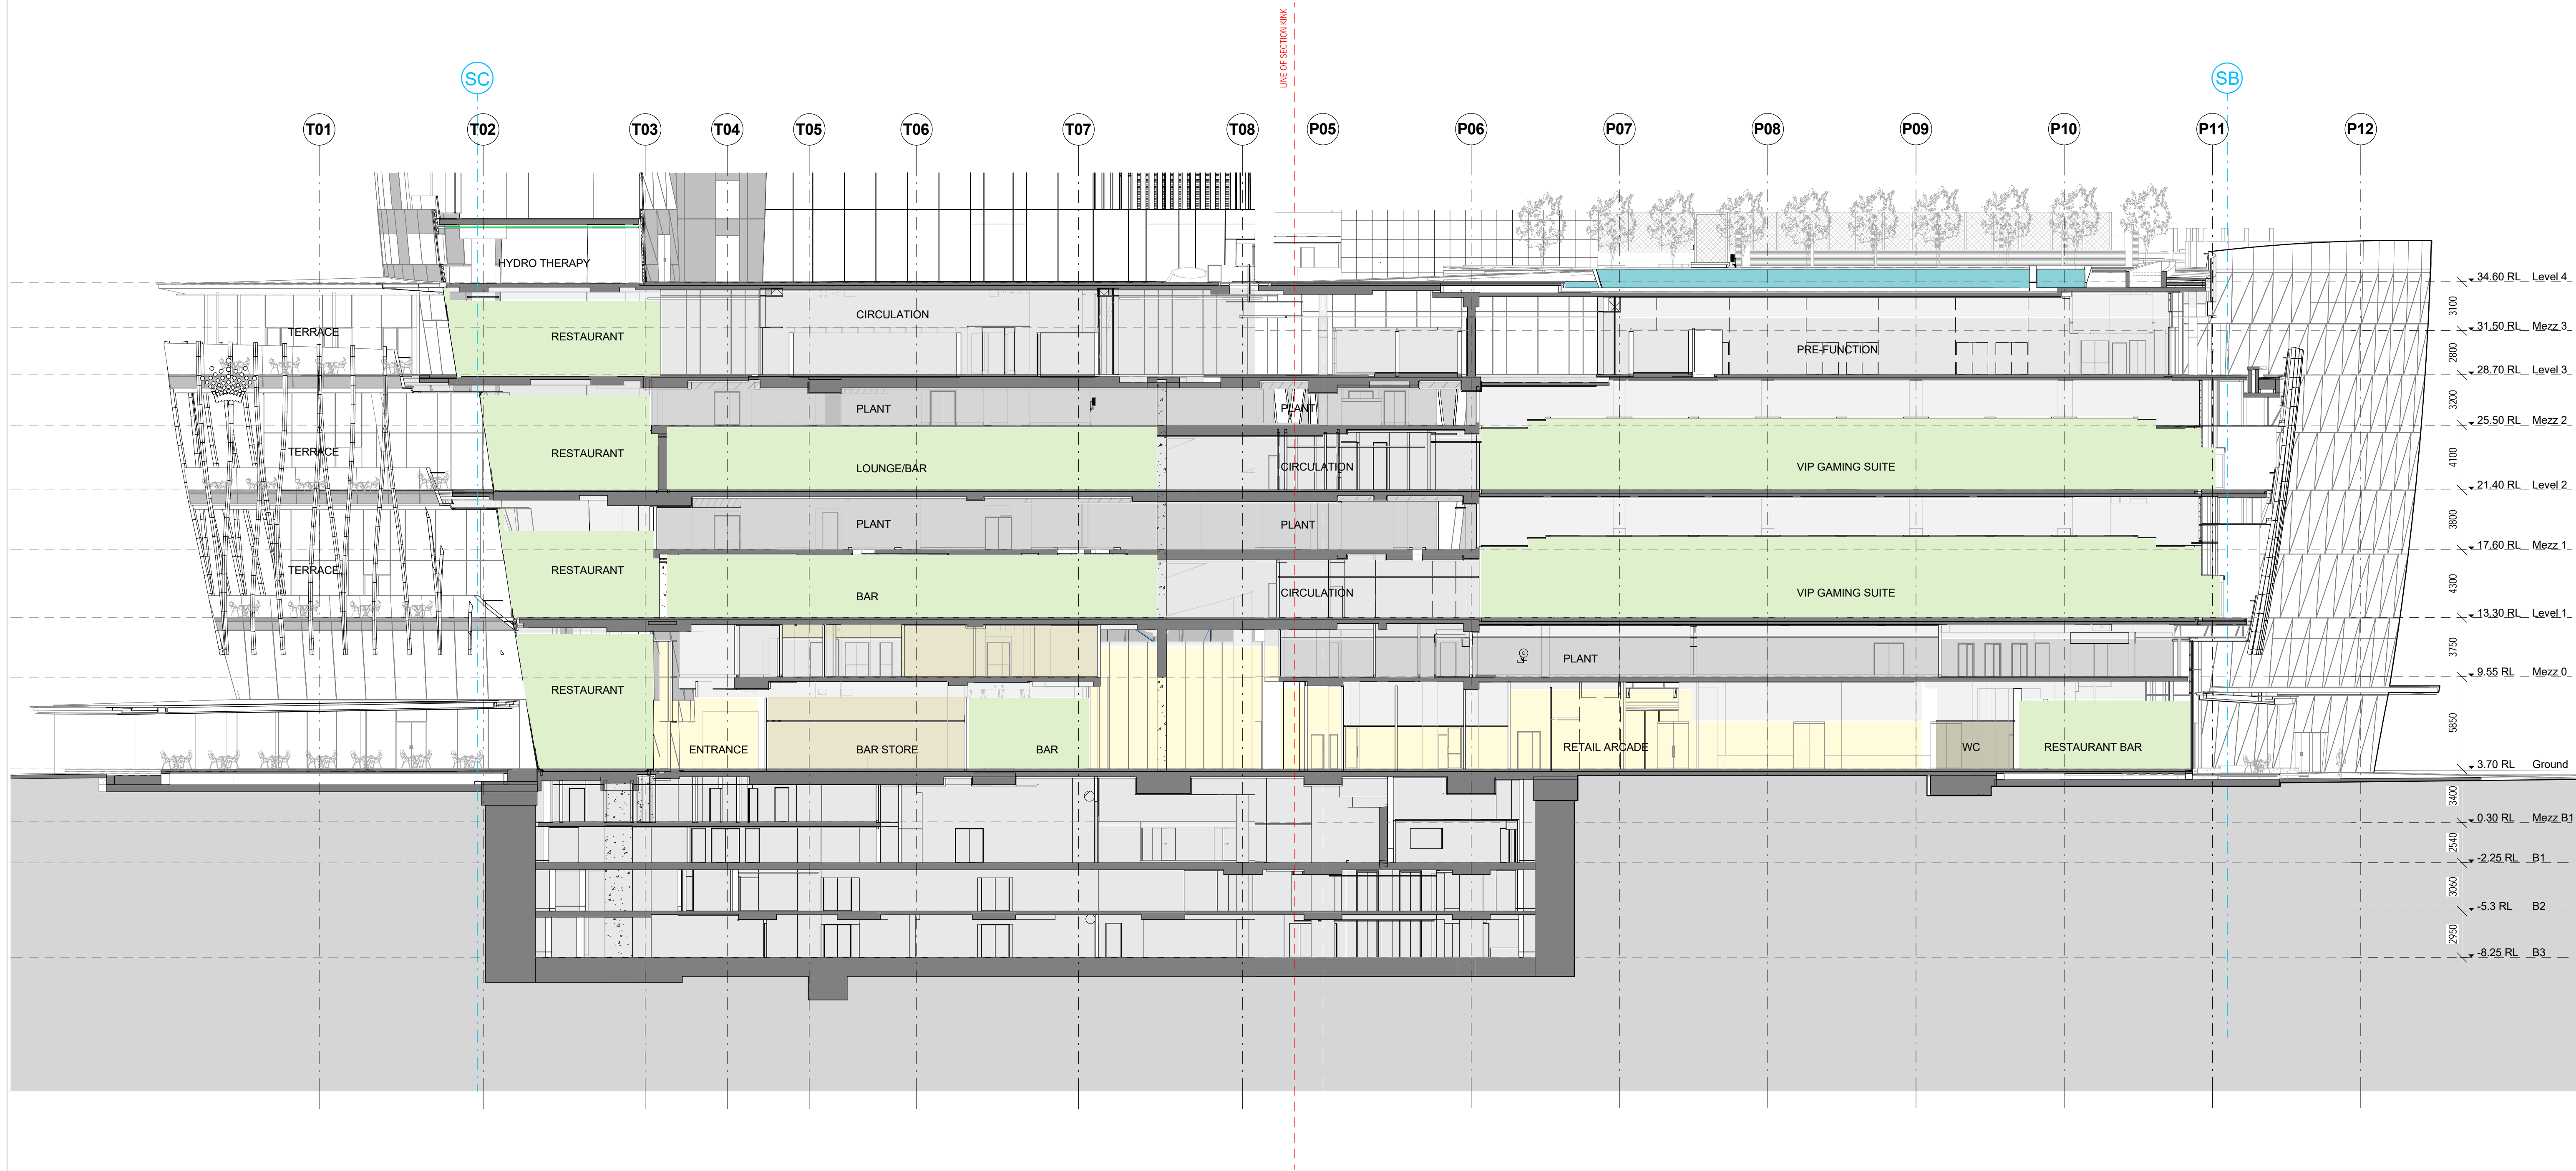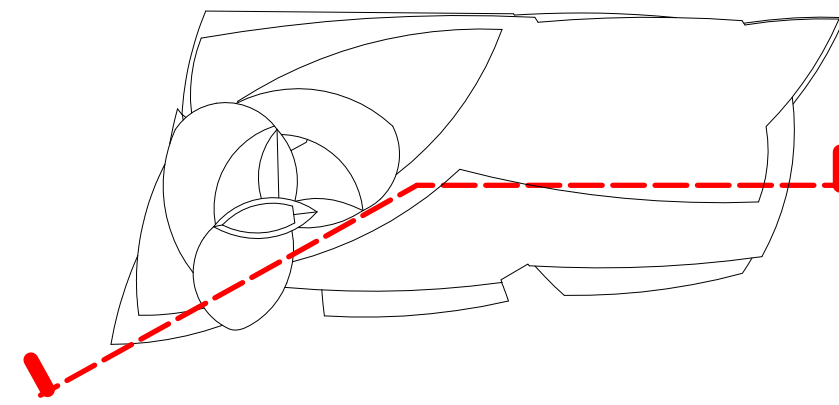

Rev	Date	Description	By	Chkd
00	17.03.2015	Planning Submission	TI	AK
01	04.03.2016	DAP Submission	AT	AK
02	01.12.2017	Section 96 Amendment	WE	WE
03	05.07.2018	Section 96 Amendment	WE	WE


Do not Scale. Use figured dimensions only. All dimensions to be checked on site.

All drawings to be read in conjunction with the Engineers' drawings.  
Any discrepancies between consultants drawings to be reported to the Architect before any work commences.  
The Contractor's attention is drawn to the Health & Safety matters identified in the Health & Safety plan as being potentially hazardous.  
These items should not be considered as a complete and final list.  
The Work Package Contractor's normal Health & Safety obligations still apply when undertaking constructional operations both on and off site.

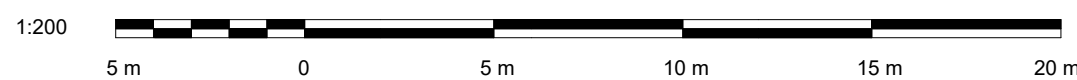

Issue Status

Client

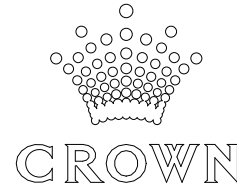

**WilkinsonEyre**

Wilkinson Eyre Architects  
33 Bowling Green Lane, London  
EC1R 0BJ, United Kingdom

+44 (0) 20 7608 7900 T  
+44 (0) 20 7608 7901 F  
www.wilkinsonseyre.com

Project:  
**915.11 Crown Hotel Sydney**  
Title:  
**Section HH North South**

Scale @ A1:  
**1 : 200**

Drawing and CAD File Number:  
**00915 - S - 2013 - TP**

Rev  
**03**