




1 Level 36
1 : 100


- TERRACES
- PLANT
- CORES
- RISER
- CIRCULATION
- BOH

Rev	Date	Description	By	Chkd
00	17.03.2015	Planning Submission	DC	AK
01	01.12.2017	Section 9e Amendment	WE	WE


Do not Scale. Use figured dimensions only. All dimensions to be checked on site.
All drawings to be read in conjunction with the Engineers' drawings.
Any discrepancies between consultants drawings to be reported to the Architect before any work commences.
The Contractor's attention is drawn to the Health & Safety matters identified in the Health & Safety plan as being potentially hazardous.
These items should not be considered as a complete and final list.
The Work Package Contractor's normal Health & Safety obligations still apply when undertaking constructional operations both on and off site.

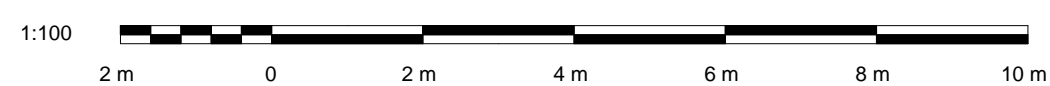

Issue Status

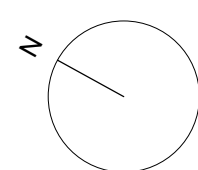

Client

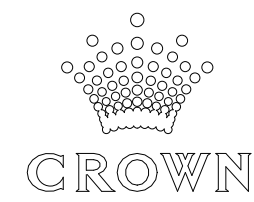

WilkinsonEyre

Wilkinson Eyre Architects
33 Bowling Green Lane, London
EC1R 0BJ, United Kingdom

+44 (0) 20 7608 7900 T
+44 (0) 20 7608 7901 F
www.wilkinsonseyre.com

Project:
915.11 Crown Hotel Sydney
Title:
Level 36 Plan

Scale @ A1:
1 : 100

Drawing and CAD File Number:
00915 - P - 1360 - TP

Rev
01



1 Level 37
1 : 100


- TERRACES
- PLANT
- CORES
- RISER
- CIRCULATION
- BOH

Rev	Date	Description	By	Chkd
00	17.03.2015	Planning Submission	DC	AK
01	01.12.2017	Section 9e Amendment	WE	WE


Do not Scale. Use figured dimensions only. All dimensions to be checked on site.
All drawings to be read in conjunction with the Engineers' drawings.
Any discrepancies between consultants drawings to be reported to the Architect before any work commences.
The Contractor's attention is drawn to the Health & Safety matters identified in the Health & Safety plan as being potentially hazardous.
These items should not be considered as a complete and final list.
The Work Package Contractor's normal Health & Safety obligations still apply when undertaking constructional operations both on and off site.



Issue Status

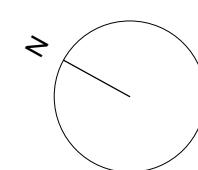

Client

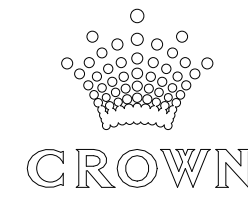


WilkinsonEyre

Wilkinson Eyre Architects
33 Bowling Green Lane, London
EC1R 0BJ, United Kingdom
+44 (0) 20 7608 7900 T
+44 (0) 20 7608 7901 F
www.wilkinsonseyre.com

Project:
915.11 Crown Hotel Sydney
Title:
Level 37 Plan

Scale @ A1:
1 : 100
Drawing and CAD File Number:
00915 - P - 1370 - TP

Rev
01

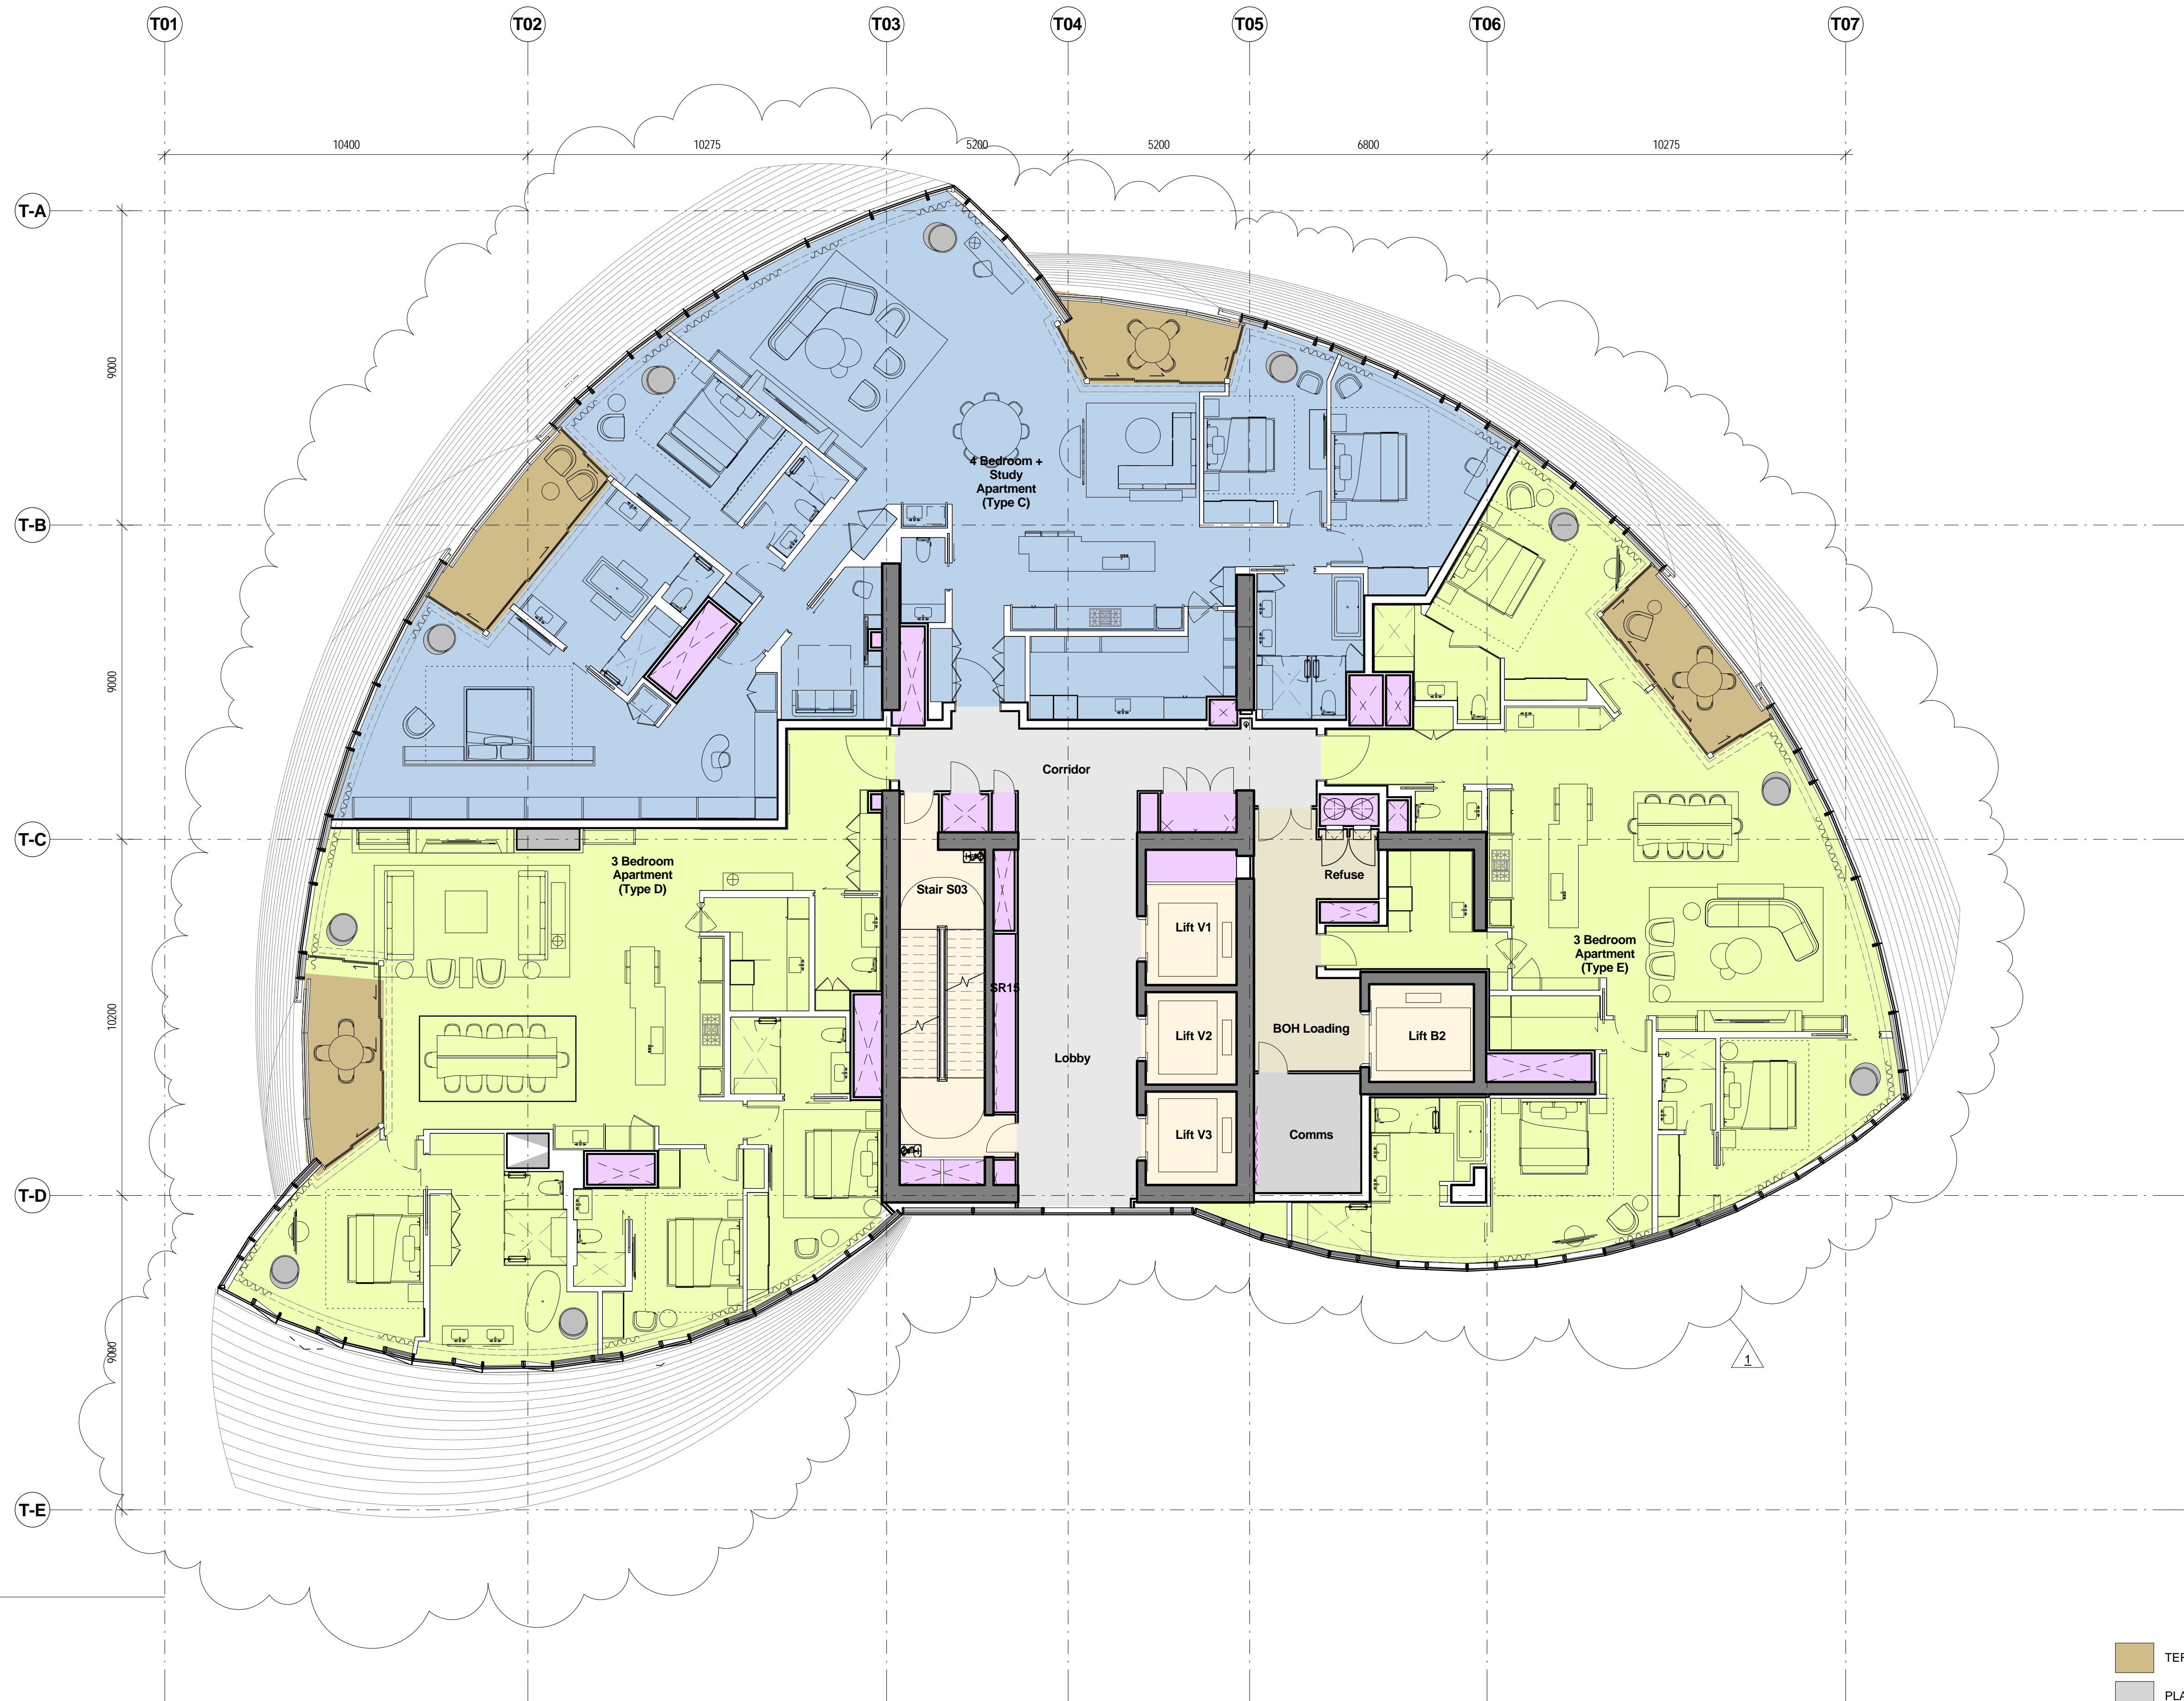


1 Level 38
1 : 100


- TERRACES
- PLANT
- CORES
- RISER
- CIRCULATION
- BOH

Rev	Date	Description	By	Chkd
00	17.03.2015	Planning Submission	DC	AK
01	01.12.2017	Section 9e Amendment	WE	WE


Do not Scale. Use figured dimensions only. All dimensions to be checked on site.
All drawings to be read in conjunction with the Engineers' drawings.
Any discrepancies between consultants drawings to be reported to the Architect before any work commences.
The Contractor's attention is drawn to the Health & Safety matters identified in the Health & Safety plan as being potentially hazardous.
These items should not be considered as a complete and final list.
The Work Package Contractor's normal Health & Safety obligations still apply when undertaking constructional operations both on and off site.

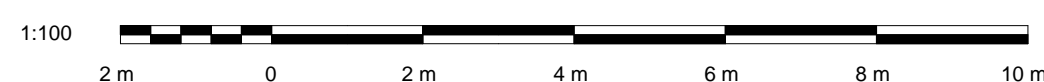

Issue Status

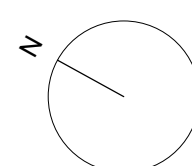

Client

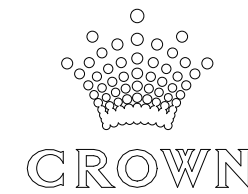

WilkinsonEyre

Wilkinson Eyre Architects
33 Bowling Green Lane, London
EC1R 0BJ, United Kingdom


+44 (0) 20 7608 7900 T
+44 (0) 20 7608 7901 F
www.wilkinsonseyre.com

Project:
915.11 Crown Hotel Sydney
Title:
Level 38 Plan

Scale @ A1:
1 : 100

Drawing and CAD File Number:
00915 - P - 1380 - TP

Rev
01

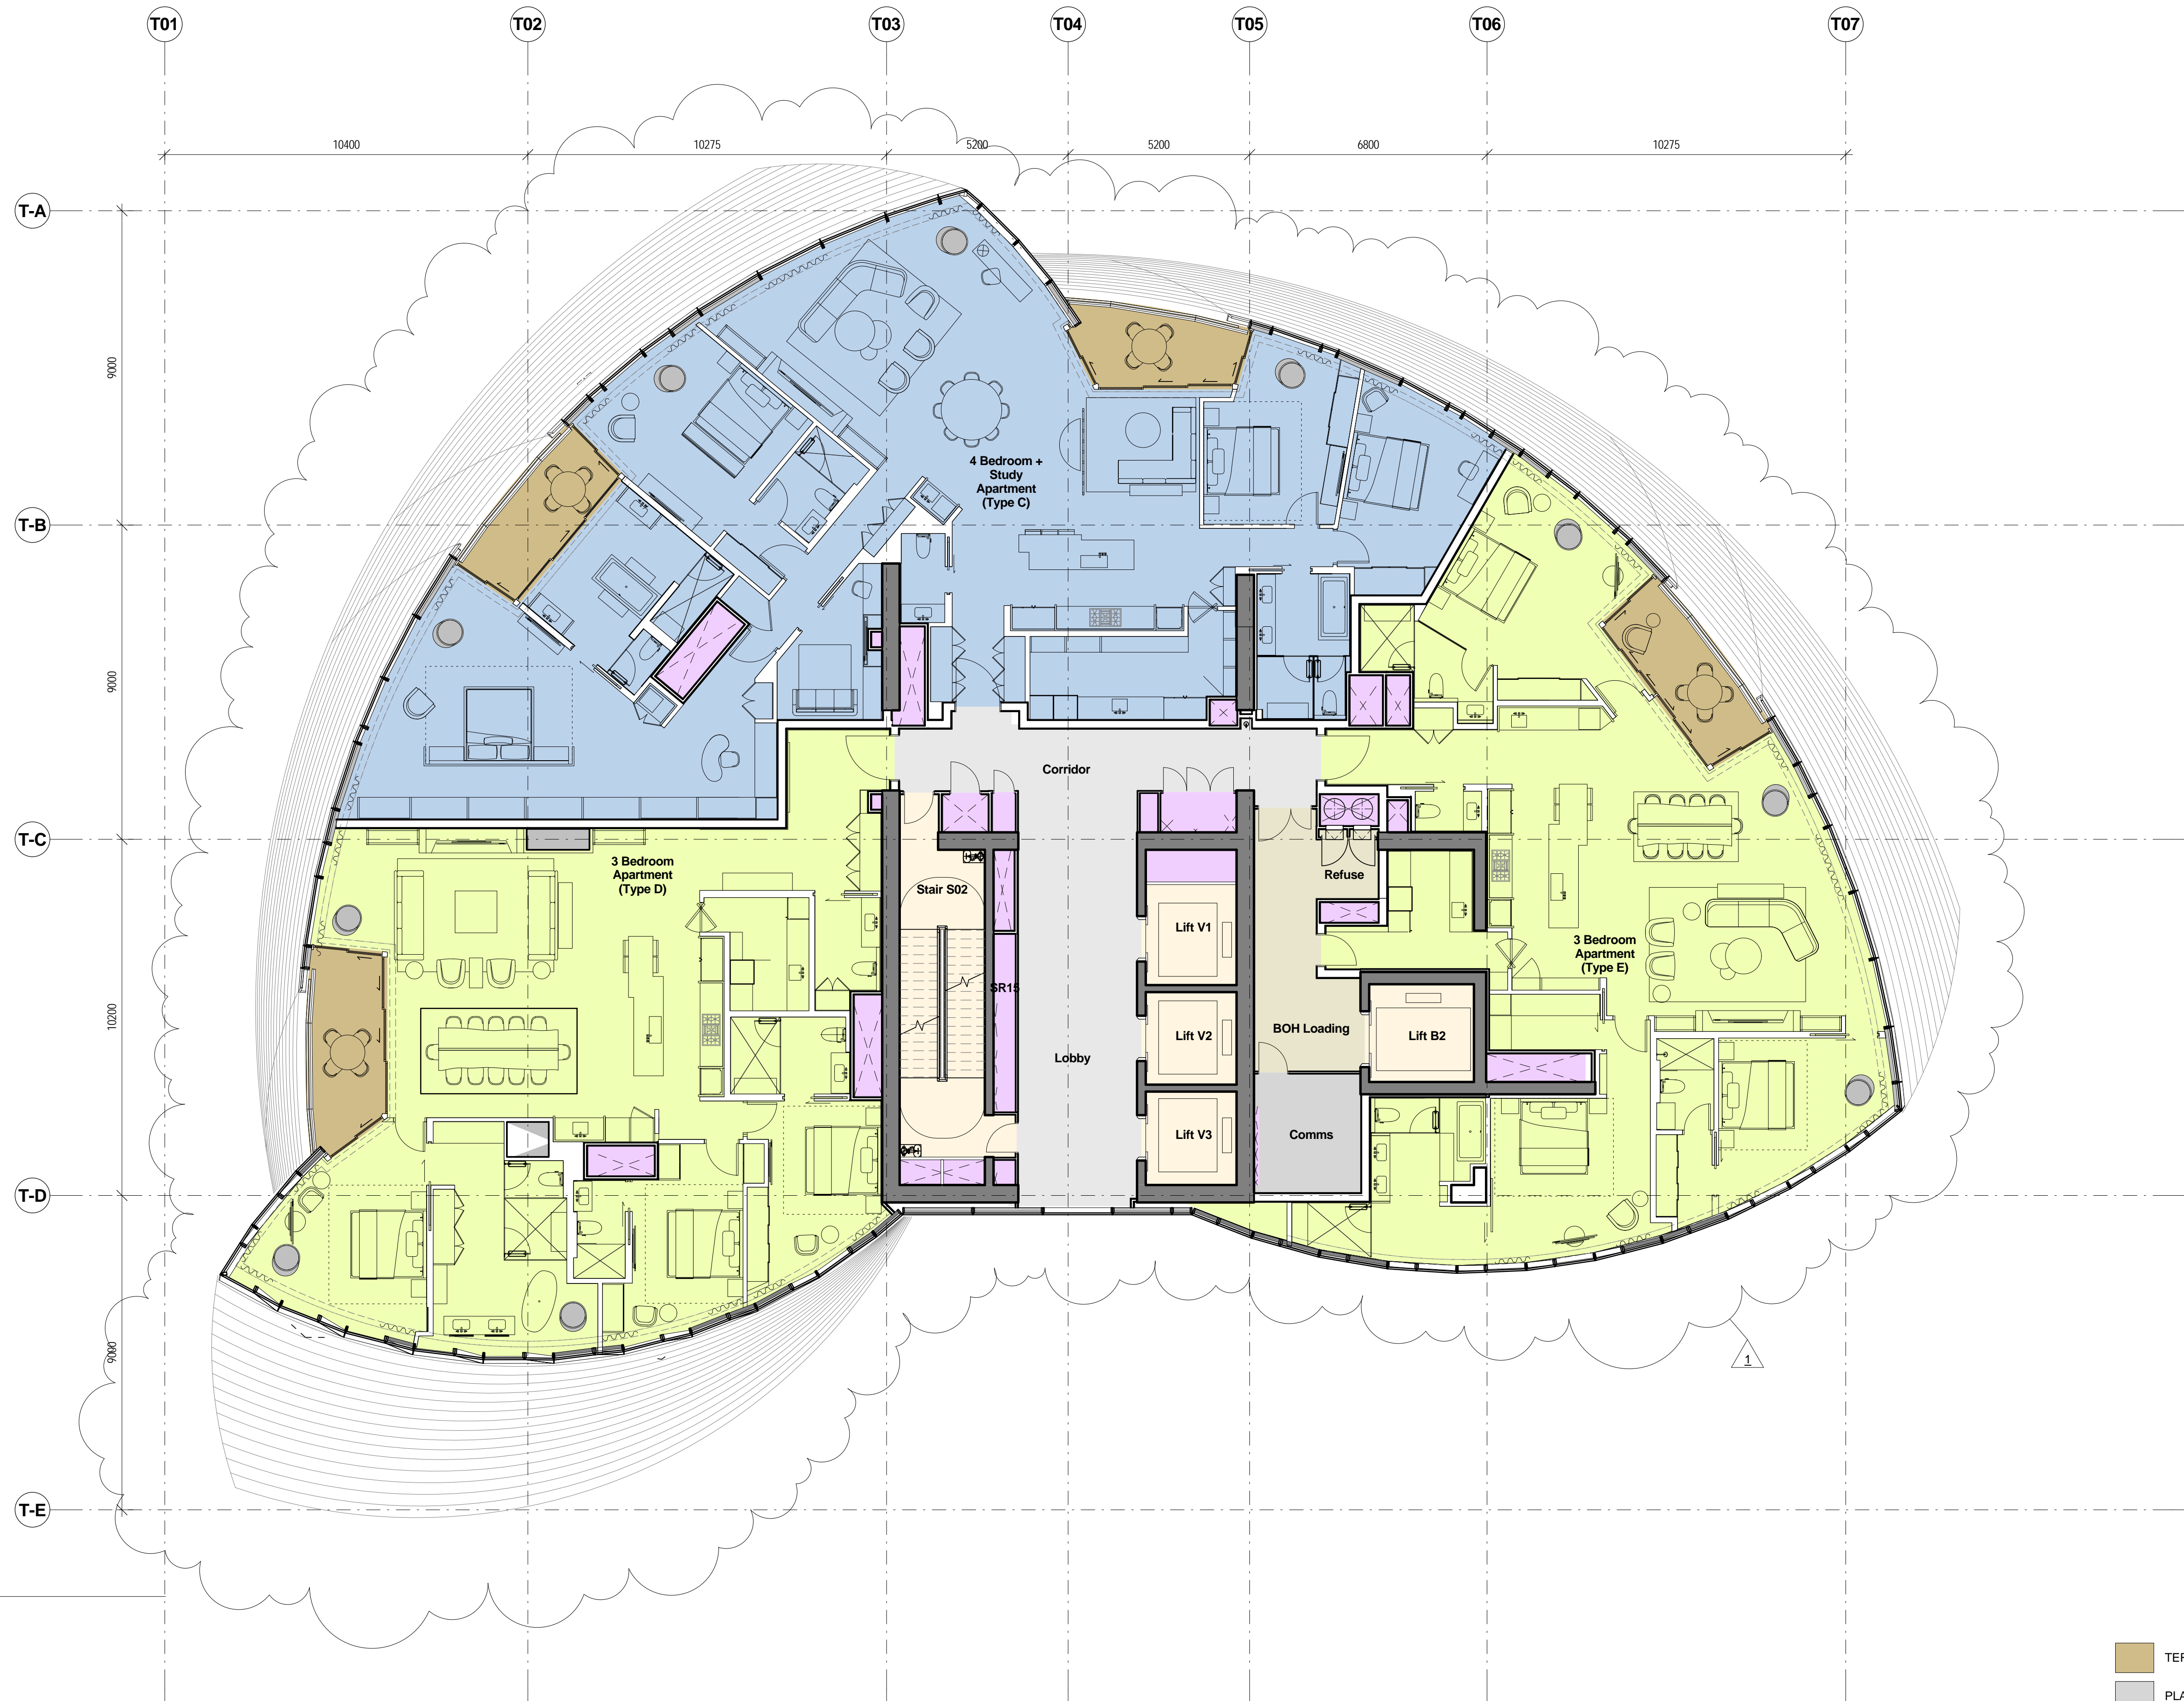


1 Level 39
1 : 100


- TERRACES
- PLANT
- CORES
- RISER
- CIRCULATION
- BOH

Rev	Date	Description	By	Chkd
00	17.03.2015	Planning Submission	DC	AK
01	01.12.2017	Section 9e Amendment	WE	WE


Do not Scale. Use figured dimensions only. All dimensions to be checked on site.
All drawings to be read in conjunction with the Engineers' drawings.
Any discrepancies between consultants drawings to be reported to the Architect before any work commences.
The Contractor's attention is drawn to the Health & Safety matters identified in the Health & Safety plan as being potentially hazardous.
These items should not be considered as a complete and final list.
The Work Package Contractor's normal Health & Safety obligations still apply when undertaking constructional operations both on and off site.

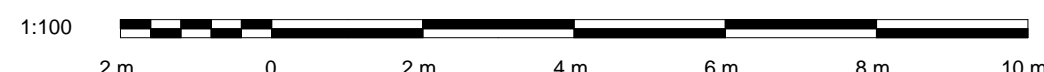

Issue Status

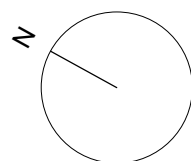

Client

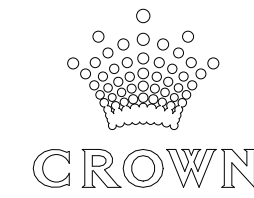


WilkinsonEyre

Wilkinson Eyre Architects
33 Bowling Green Lane, London
EC1R 0BJ, United Kingdom
+44 (0) 20 7608 7900 T
+44 (0) 20 7608 7901 F
www.wilkinsonseyre.com

Project:
915.11 Crown Hotel Sydney
Title:
Level 39 Plan

Scale @ A1:
1 : 100
Drawing and CAD File Number:
00915 - P - 1390 - TP

Rev
01

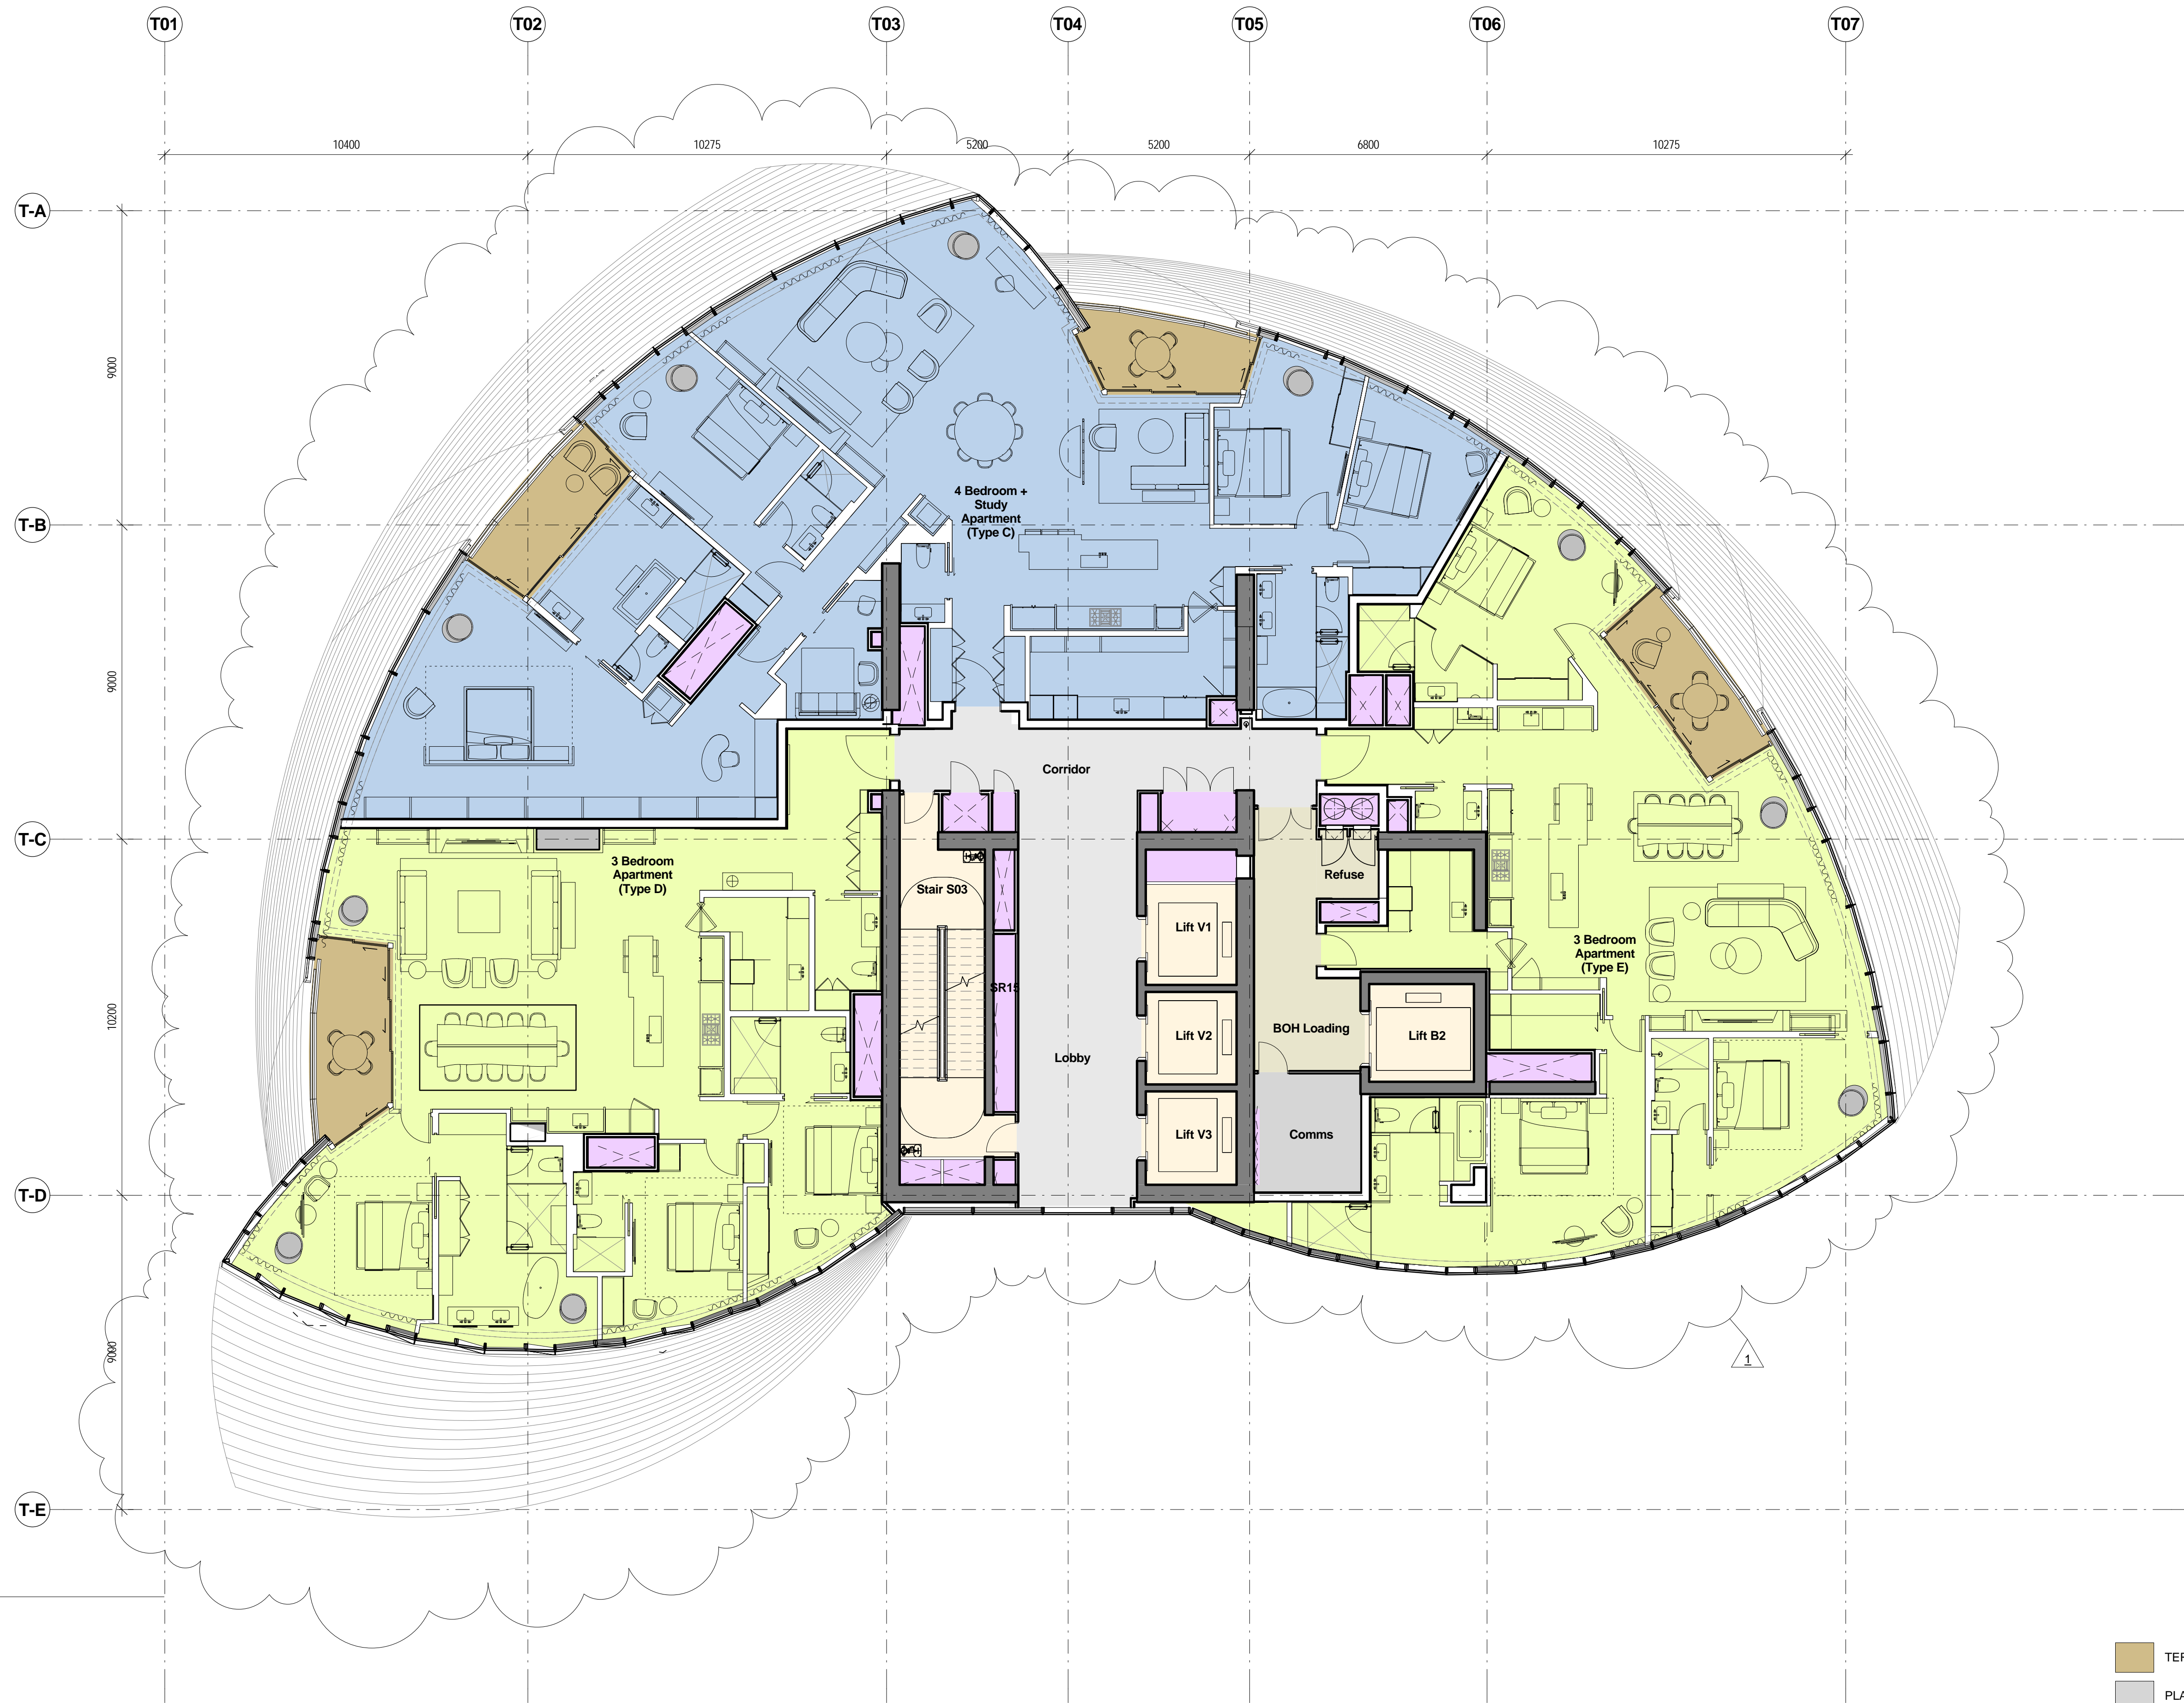

1 Level 40
1 : 100


- TERRACES
- PLANT
- CORES
- RISER
- CIRCULATION
- BOH

Rev	Date	Description	By	Chkd
00	17.03.2015	Planning Submission	DC	AK
01	01.12.2017	Section 9e Amendment	WE	WE


Do not Scale. Use figured dimensions only. All dimensions to be checked on site.
All drawings to be read in conjunction with the Engineers' drawings.
Any discrepancies between consultants drawings to be reported to the Architect before any work commences.
The Contractor's attention is drawn to the Health & Safety matters identified in the Health & Safety plan as being potentially hazardous.
These items should not be considered as a complete and final list.
The Work Package Contractor's normal Health & Safety obligations still apply when undertaking constructional operations both on and off site.



Issue Status

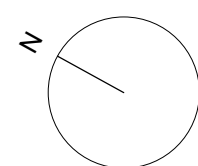

Client

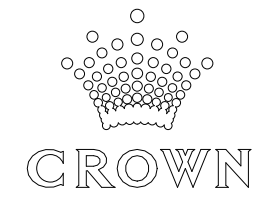

WilkinsonEyre

Wilkinson Eyre Architects
33 Bowling Green Lane, London
EC1R 0BJ, United Kingdom


+44 (0) 20 7608 7900 T
+44 (0) 20 7608 7901 F
www.wilkinsonseyre.com

Project:
915.11 Crown Hotel Sydney
Title:
Level 40 Plan

Scale @ A1:
1 : 100

Drawing and CAD File Number:
00915 - P - 1400 - TP

Rev
01

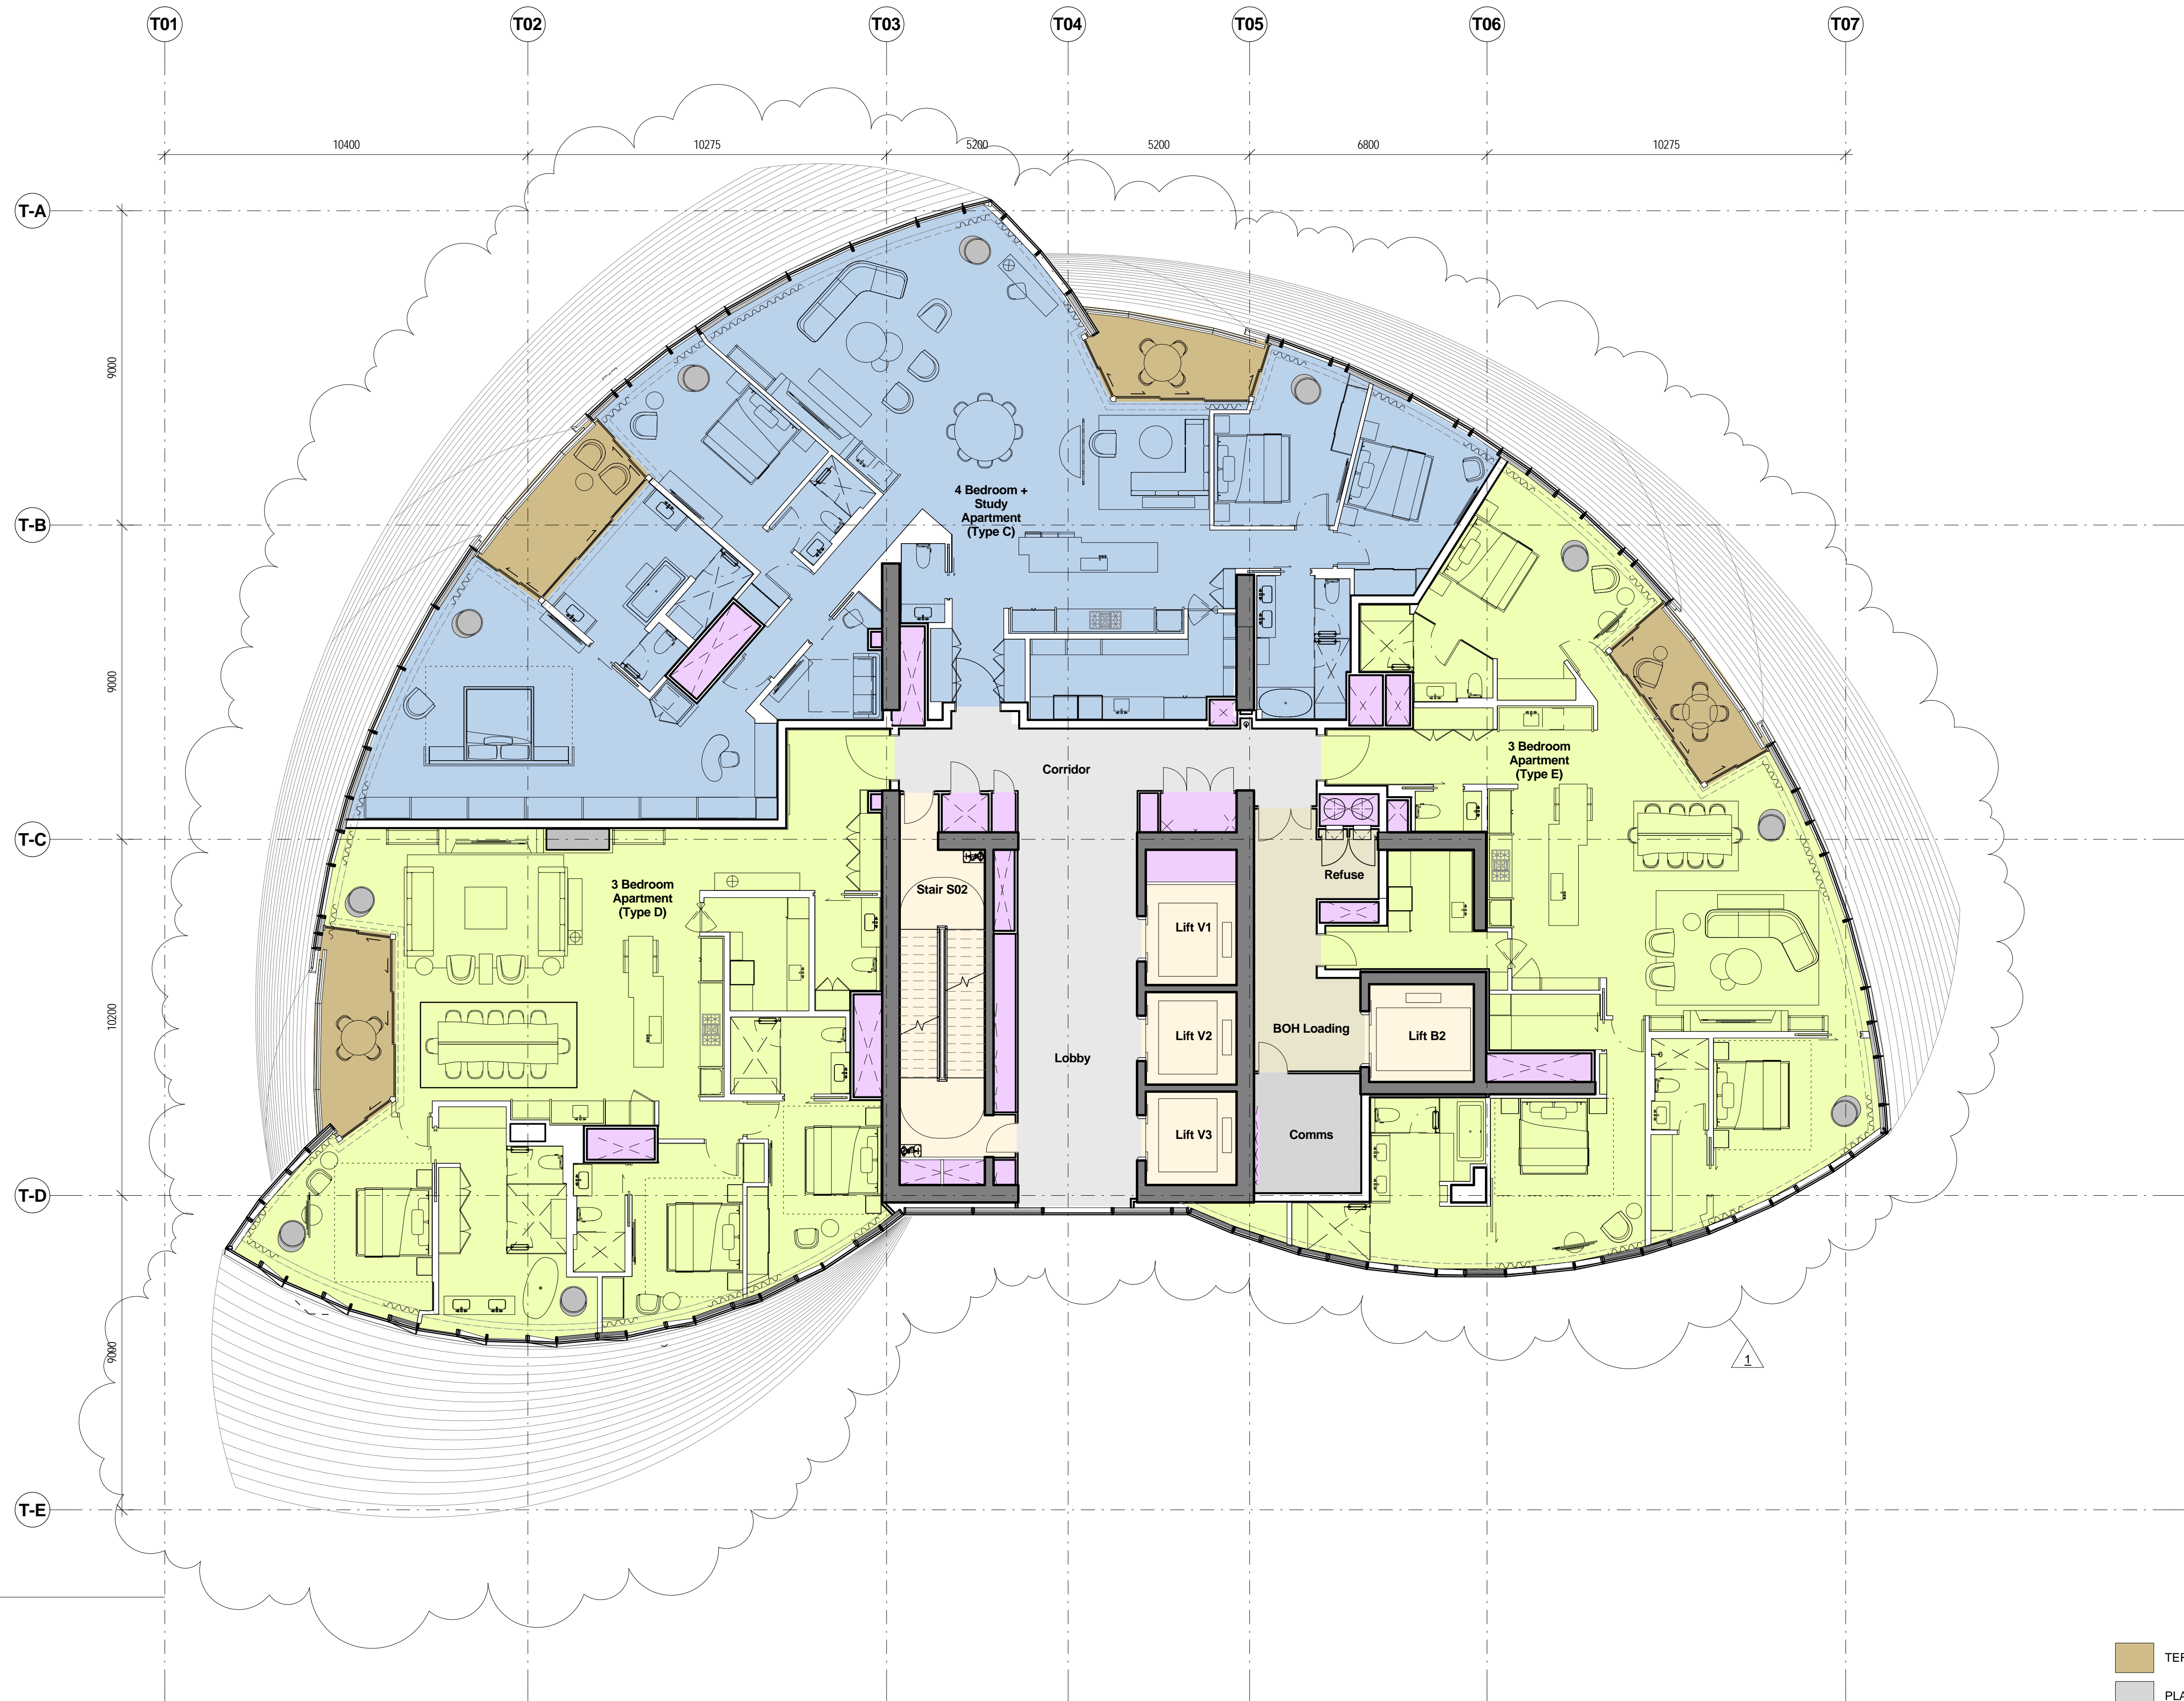

1 Level 41
1 : 100

- | | | | |
|--|----------|--|-------------|
| | TERRACES | | RISER |
| | PLANT | | CIRCULATION |
| | CORES | | BOH |

Rev	Date	Description	By	Chkd
00	17.03.2015	Planning Submission	DC	AK
01	01.12.2017	Section 9e Amendment	WE	WE

Do not Scale. Use figured dimensions only. All dimensions to be checked on site.


All drawings to be read in conjunction with the Engineers' drawings.

Any discrepancies between consultants drawings to be reported to the Architect before any work commences.


The Contractor's attention is drawn to the Health & Safety matters identified in the Health & Safety plan as being potentially hazardous.

These items should not be considered as a complete and final list.


The Work Package Contractor's normal Health & Safety obligations still apply when undertaking constructional operations both on and off site.

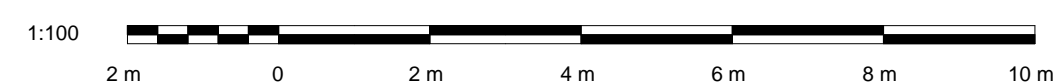

Issue Status

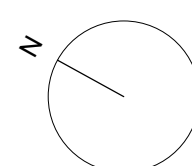

Client

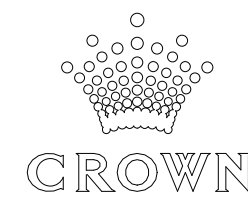

WilkinsonEyre

Wilkinson Eyre Architects
33 Bowling Green Lane, London
EC1R 0BJ, United Kingdom


+44 (0) 20 7608 7900 T
+44 (0) 20 7608 7901 F
www.wilkinsonseyre.com

Project:
915.11 Crown Hotel Sydney
Title:
Level 41 Plan

Scale @ A1:
1 : 100

Drawing and CAD File Number:
00915 - P - 1410 - TP

Rev
01

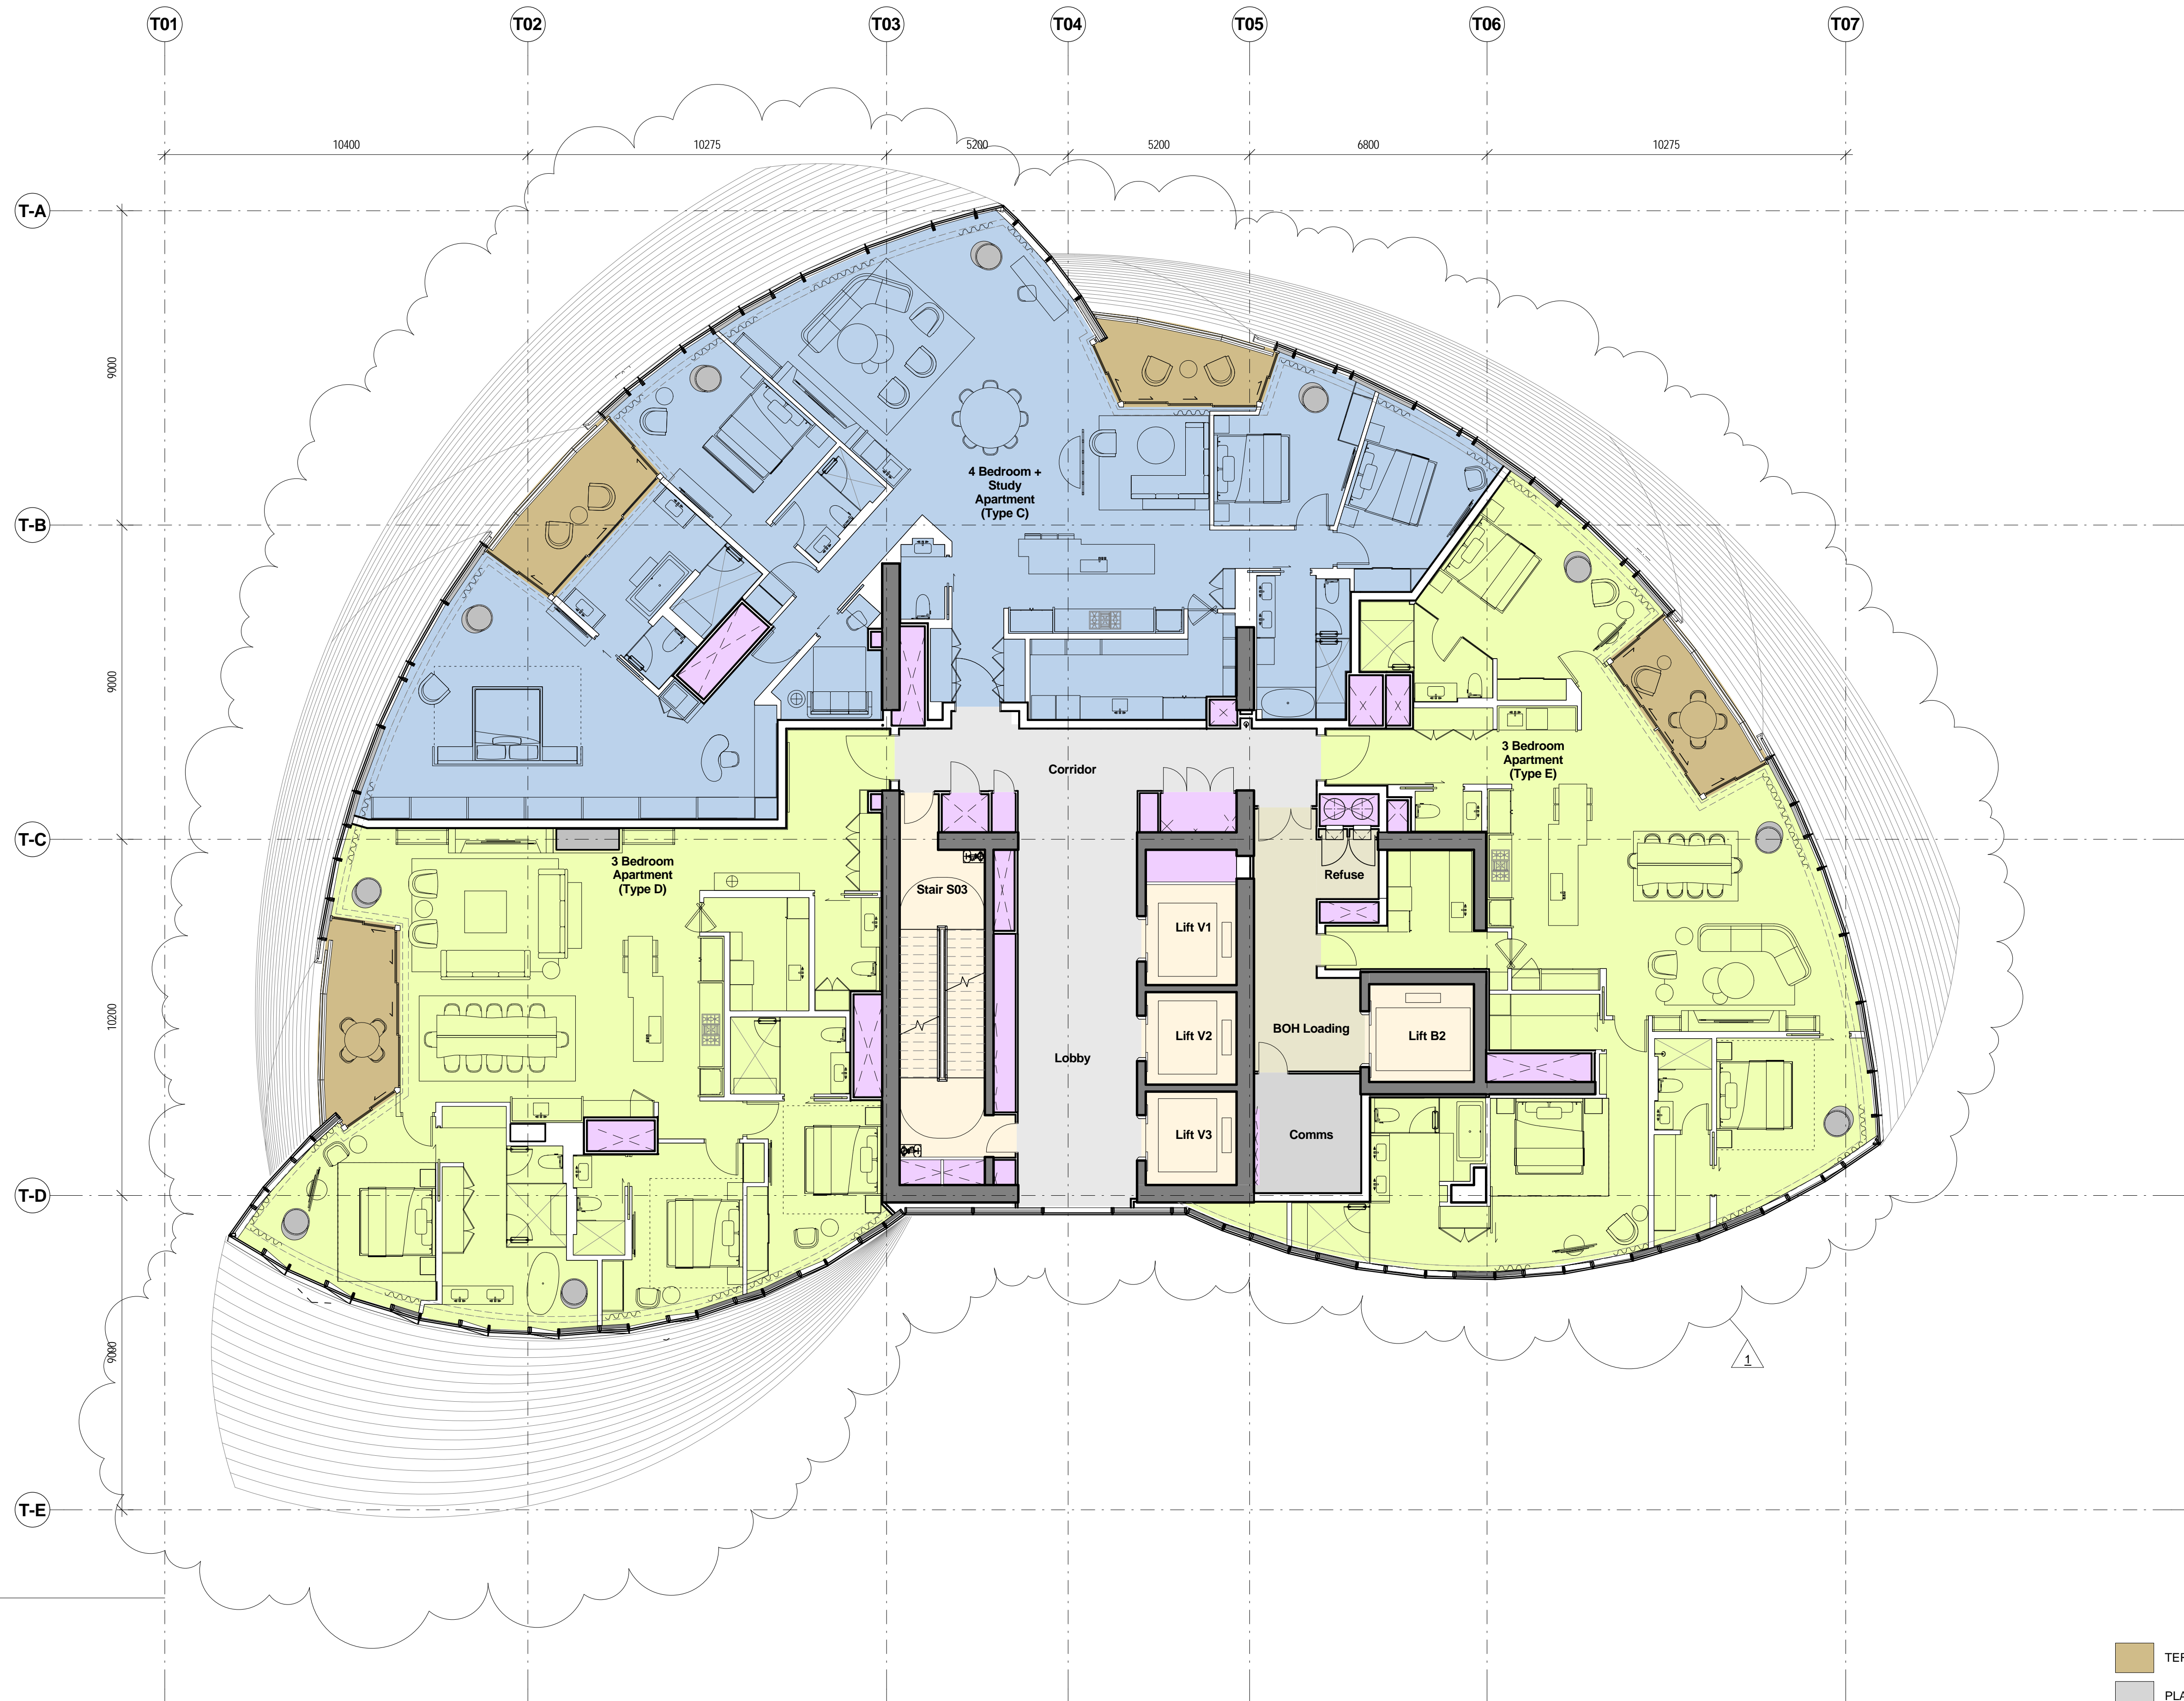

1 Level 42
1 : 100

- TERRACES
- PLANT
- CORES
- RISER
- CIRCULATION
- BOH

Rev	Date	Description	By	Chkd
00	17.03.2015	Planning Submission	DC	AK
01	01.12.2017	Section 9e Amendment	WE	WE

Do not Scale. Use figured dimensions only. All dimensions to be checked on site.


All drawings to be read in conjunction with the Engineers' drawings.

Any discrepancies between consultants drawings to be reported to the Architect before any work commences.


The Contractor's attention is drawn to the Health & Safety matters identified in the Health & Safety plan as being potentially hazardous.

These items should not be considered as a complete and final list.


The Work Package Contractor's normal Health & Safety obligations still apply when undertaking constructional operations both on and off site.

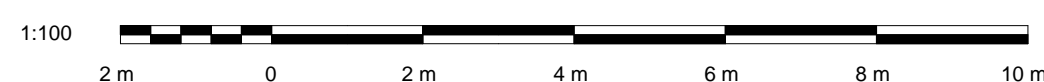

Issue Status

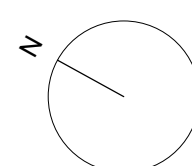

Client

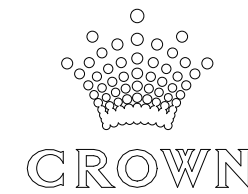

WilkinsonEyre

Wilkinson Eyre Architects
33 Bowling Green Lane, London
EC1R 0BJ, United Kingdom


+44 (0) 20 7608 7900 T
+44 (0) 20 7608 7901 F
www.wilkinsonseyre.com

Project:
915.11 Crown Hotel Sydney
Title:
Level 42 Plan

Scale @ A1:
1 : 100

Drawing and CAD File Number:
00915 - P - 1420 - TP

Rev
01

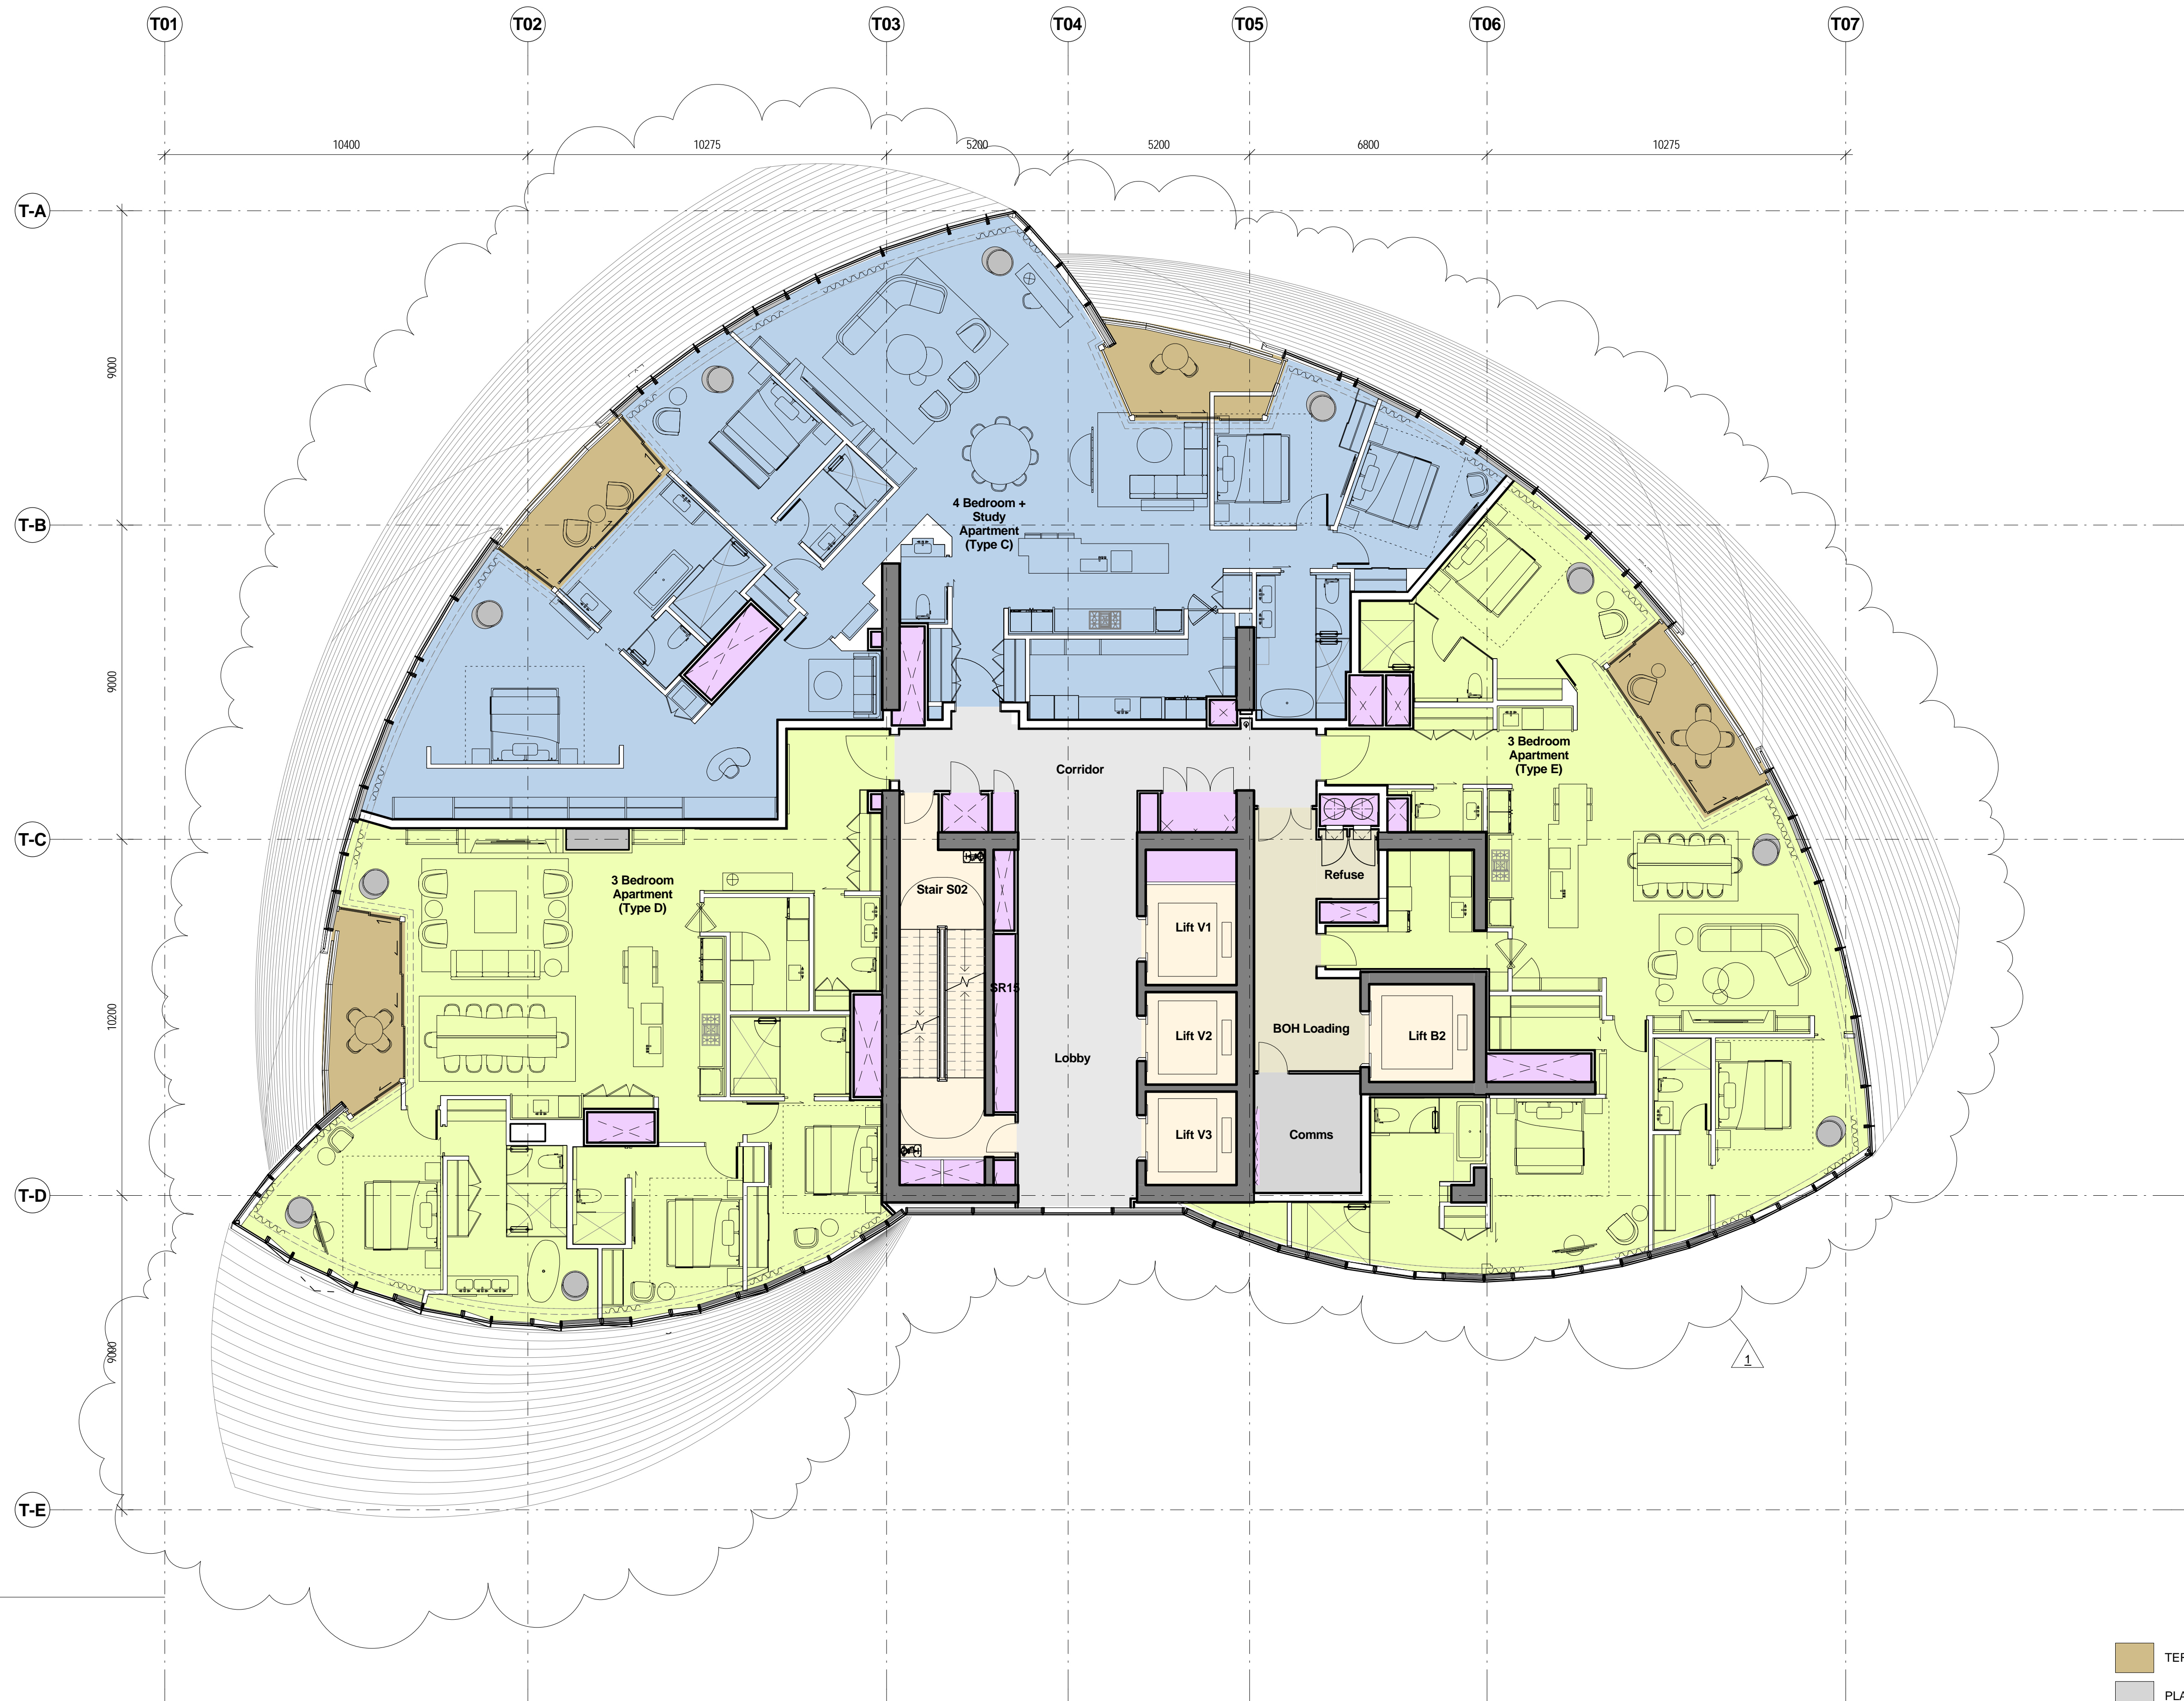

1 Level 43
1 : 100

- | | | | |
|--|----------|--|-------------|
| | TERRACES | | RISER |
| | PLANT | | CIRCULATION |
| | CORES | | BOH |

Rev	Date	Description	By	Chkd
00	17.03.2015	Planning Submission	DC	AK
01	01.12.2017	Section 9e Amendment	WE	WE

Do not Scale. Use figured dimensions only. All dimensions to be checked on site.


All drawings to be read in conjunction with the Engineers' drawings.

Any discrepancies between consultants drawings to be reported to the Architect before any work commences.


The Contractor's attention is drawn to the Health & Safety matters identified in the Health & Safety plan as being potentially hazardous.

These items should not be considered as a complete and final list.


The Work Package Contractor's normal Health & Safety obligations still apply when undertaking constructional operations both on and off site.

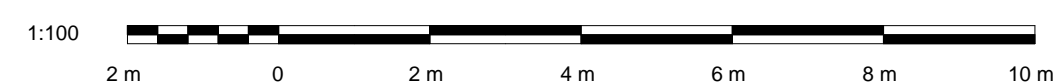

Issue Status

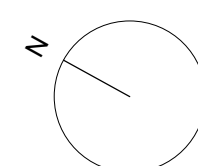

Client

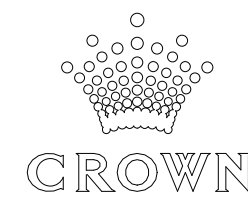

WilkinsonEyre

Wilkinson Eyre Architects
33 Bowling Green Lane, London
EC1R 0BJ, United Kingdom


+44 (0) 20 7608 7900 T
+44 (0) 20 7608 7901 F
www.wilkinsonseyre.com

Project:
915.11 Crown Hotel Sydney
Title:
Level 43 Plan

Scale @ A1:
1 : 100

Drawing and CAD File Number:
00915 - P - 1430 - TP

Rev
01

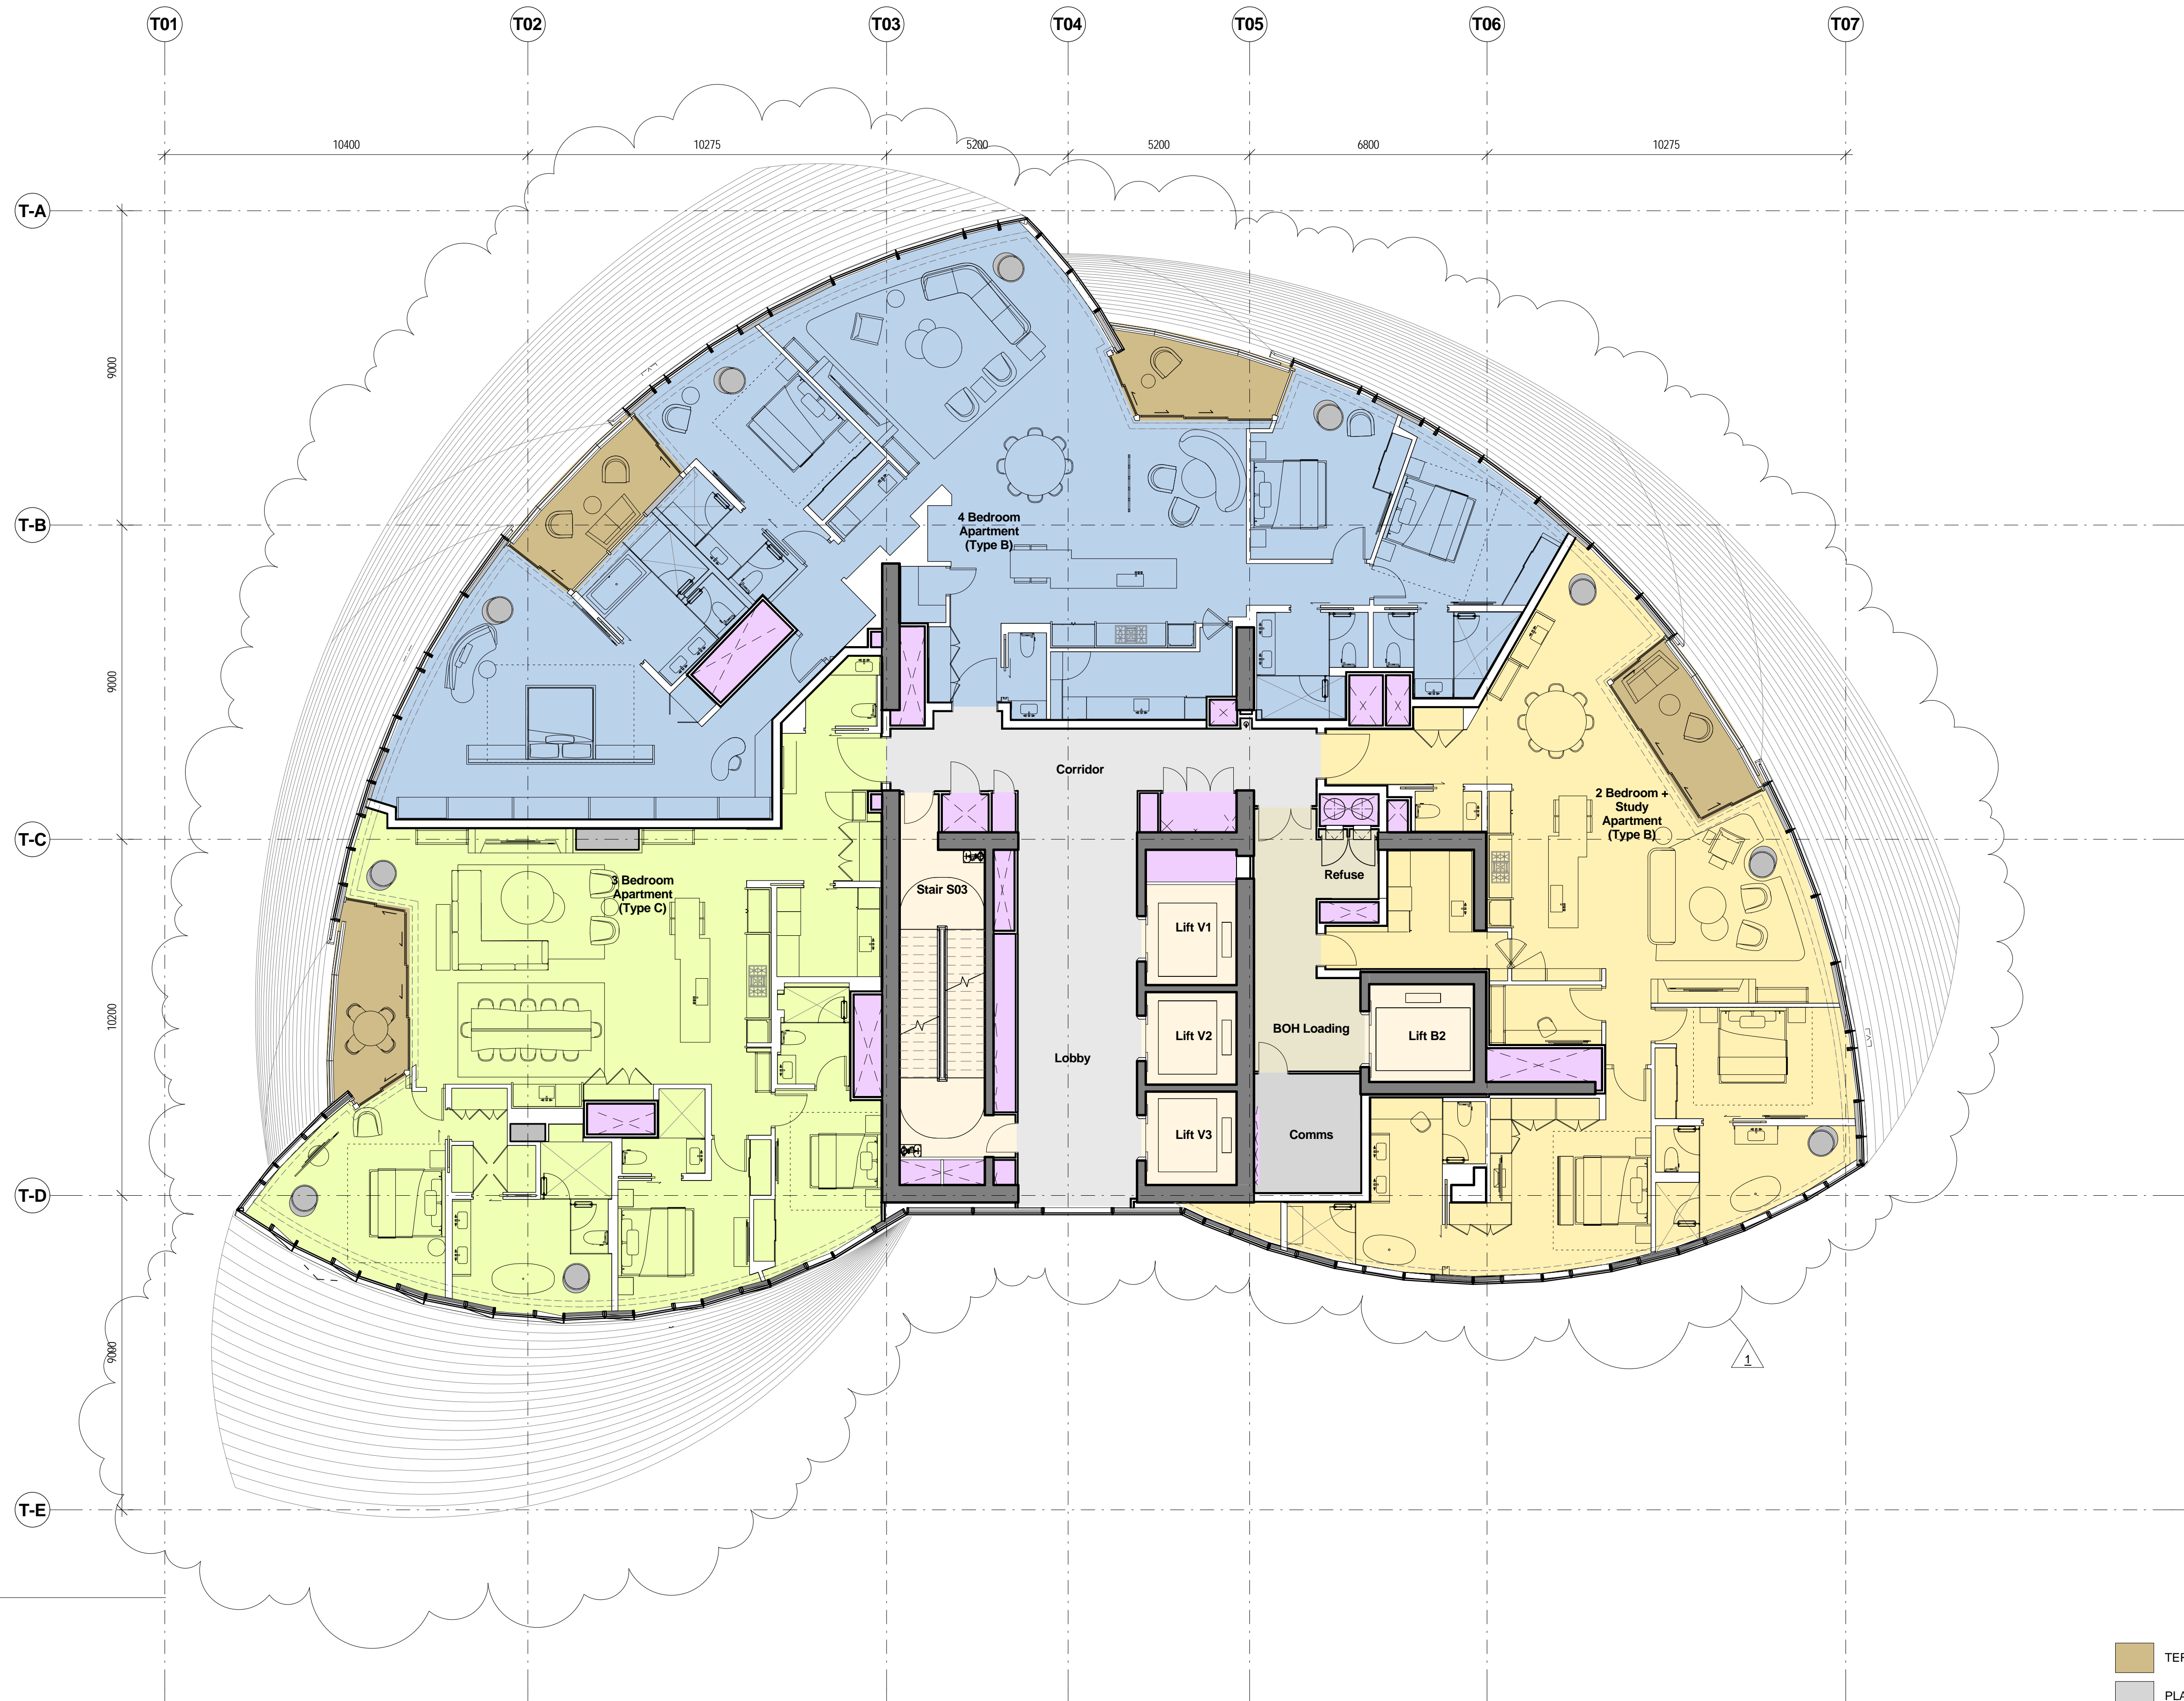


1 Level 44
1 : 100


- TERRACES
- PLANT
- CORES
- RISER
- CIRCULATION
- BOH

Rev	Date	Description	By	Chkd
00	17.03.2015	Planning Submission	DC	AK
01	01.12.2017	Section 9e Amendment	WE	WE


Do not Scale. Use figured dimensions only. All dimensions to be checked on site.
All drawings to be read in conjunction with the Engineers' drawings.
Any discrepancies between consultants drawings to be reported to the Architect before any work commences.
The Contractor's attention is drawn to the Health & Safety matters identified in the Health & Safety plan as being potentially hazardous.
These items should not be considered as a complete and final list.
The Work Package Contractor's normal Health & Safety obligations still apply when undertaking constructional operations both on and off site.

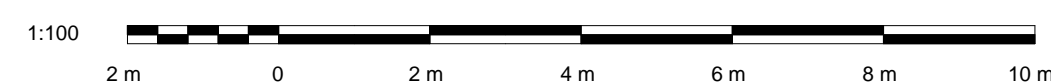

Issue Status

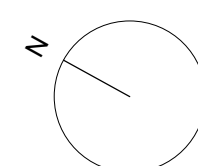

Client

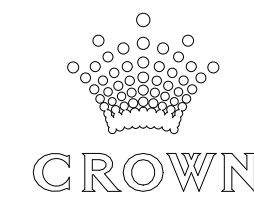


WilkinsonEyre

Wilkinson Eyre Architects
33 Bowling Green Lane, London
EC1R 0BJ, United Kingdom
+44 (0) 20 7608 7900 T
+44 (0) 20 7608 7901 F
www.wilkinsonseyre.com

Project:
915.11 Crown Hotel Sydney
Title:
Level 44 Plan

Scale @ A1:
1 : 100
Drawing and CAD File Number:
00915 - P - 1440 - TP

Rev
01

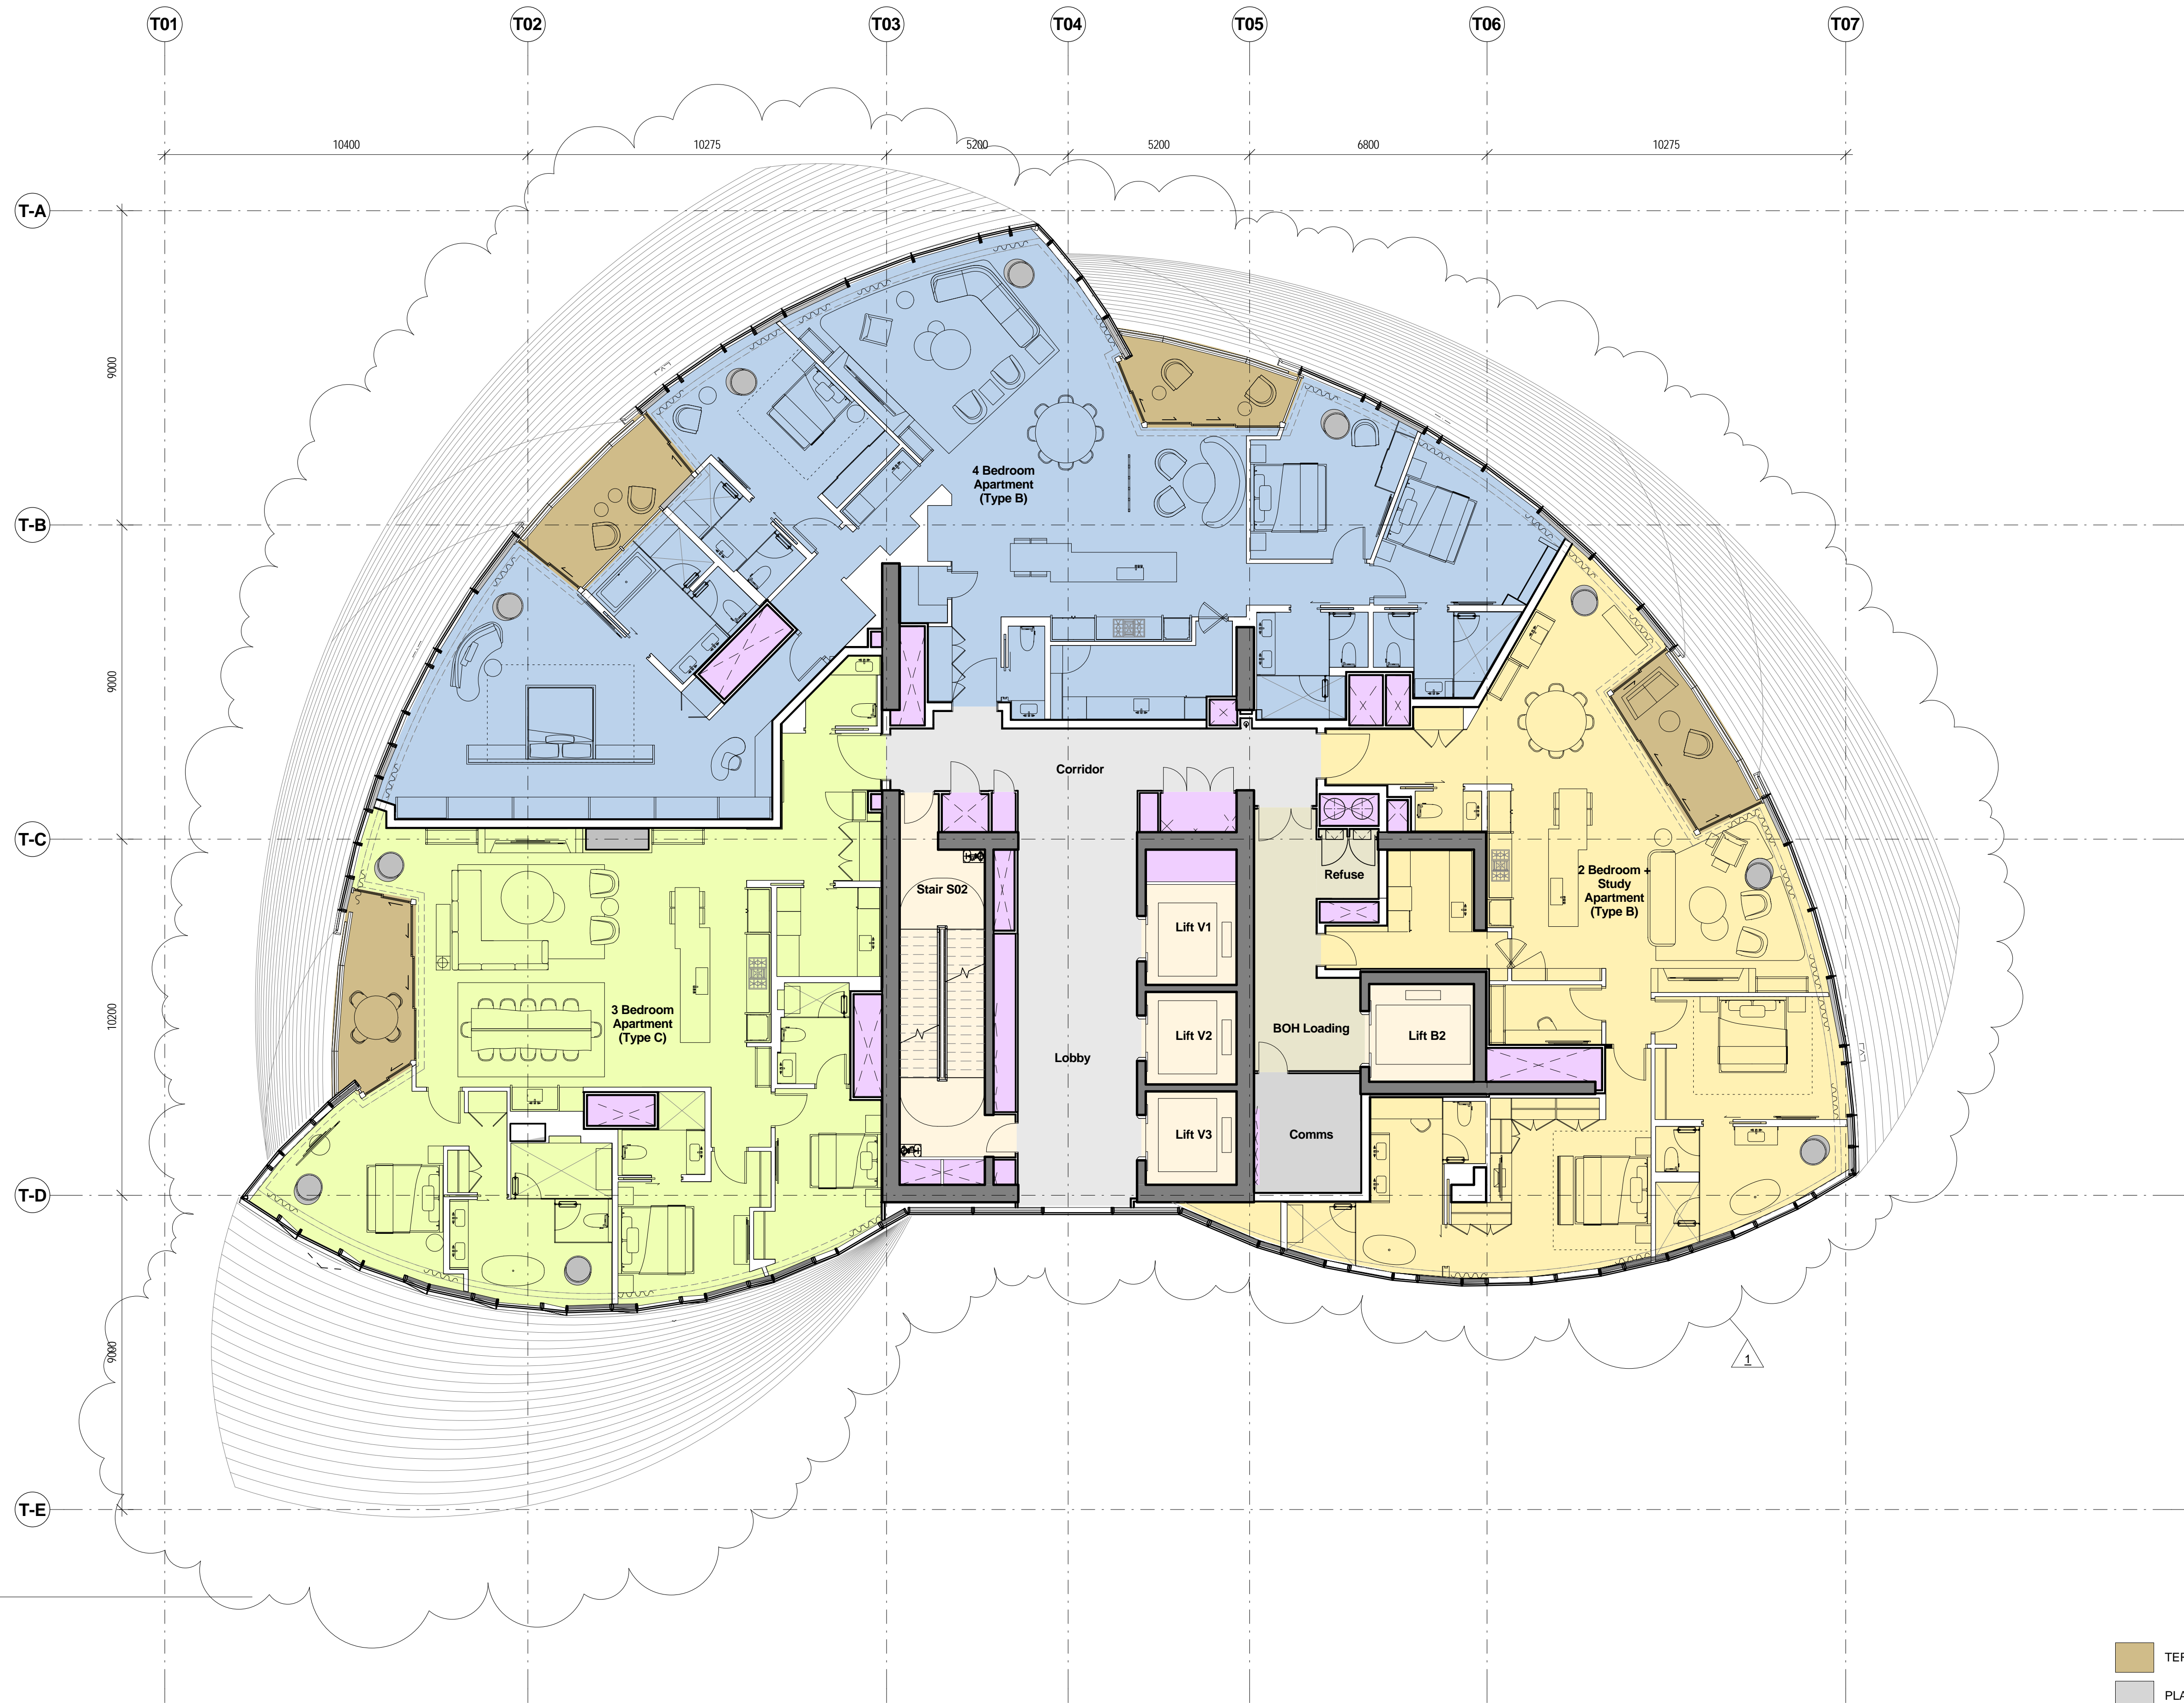


1 Level 45
1 : 100


Rev	Date	Description	By	Chkd
00	17.03.2015	Planning Submission	DC	AK
01	01.12.2017	Section 9e Amendment	WE	WE

Do not Scale. Use figured dimensions only. All dimensions to be checked on site.


All drawings to be read in conjunction with the Engineers' drawings.
Any discrepancies between consultants drawings to be reported to the Architect before any work commences.
The Contractor's attention is drawn to the Health & Safety matters identified in the Health & Safety plan as being potentially hazardous.
These items should not be considered as a complete and final list.
The Work Package Contractor's normal Health & Safety obligations still apply when undertaking constructional operations both on and off site.

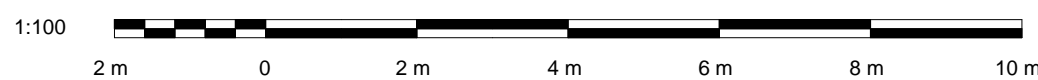

Issue Status

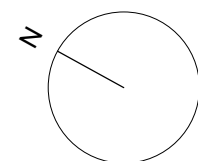

Client

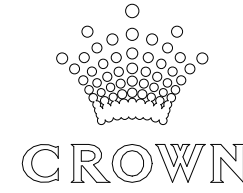

WilkinsonEyre

Wilkinson Eyre Architects
33 Bowling Green Lane, London
EC1R 0BJ, United Kingdom


+44 (0) 20 7608 7900 T
+44 (0) 20 7608 7901 F
www.wilkinsonseyre.com

Project:
915.11 Crown Hotel Sydney
Title:
Level 45 Plan

Scale @ A1:
1 : 100

Drawing and CAD File Number:
00915 - P - 1450 - TP

Rev
01

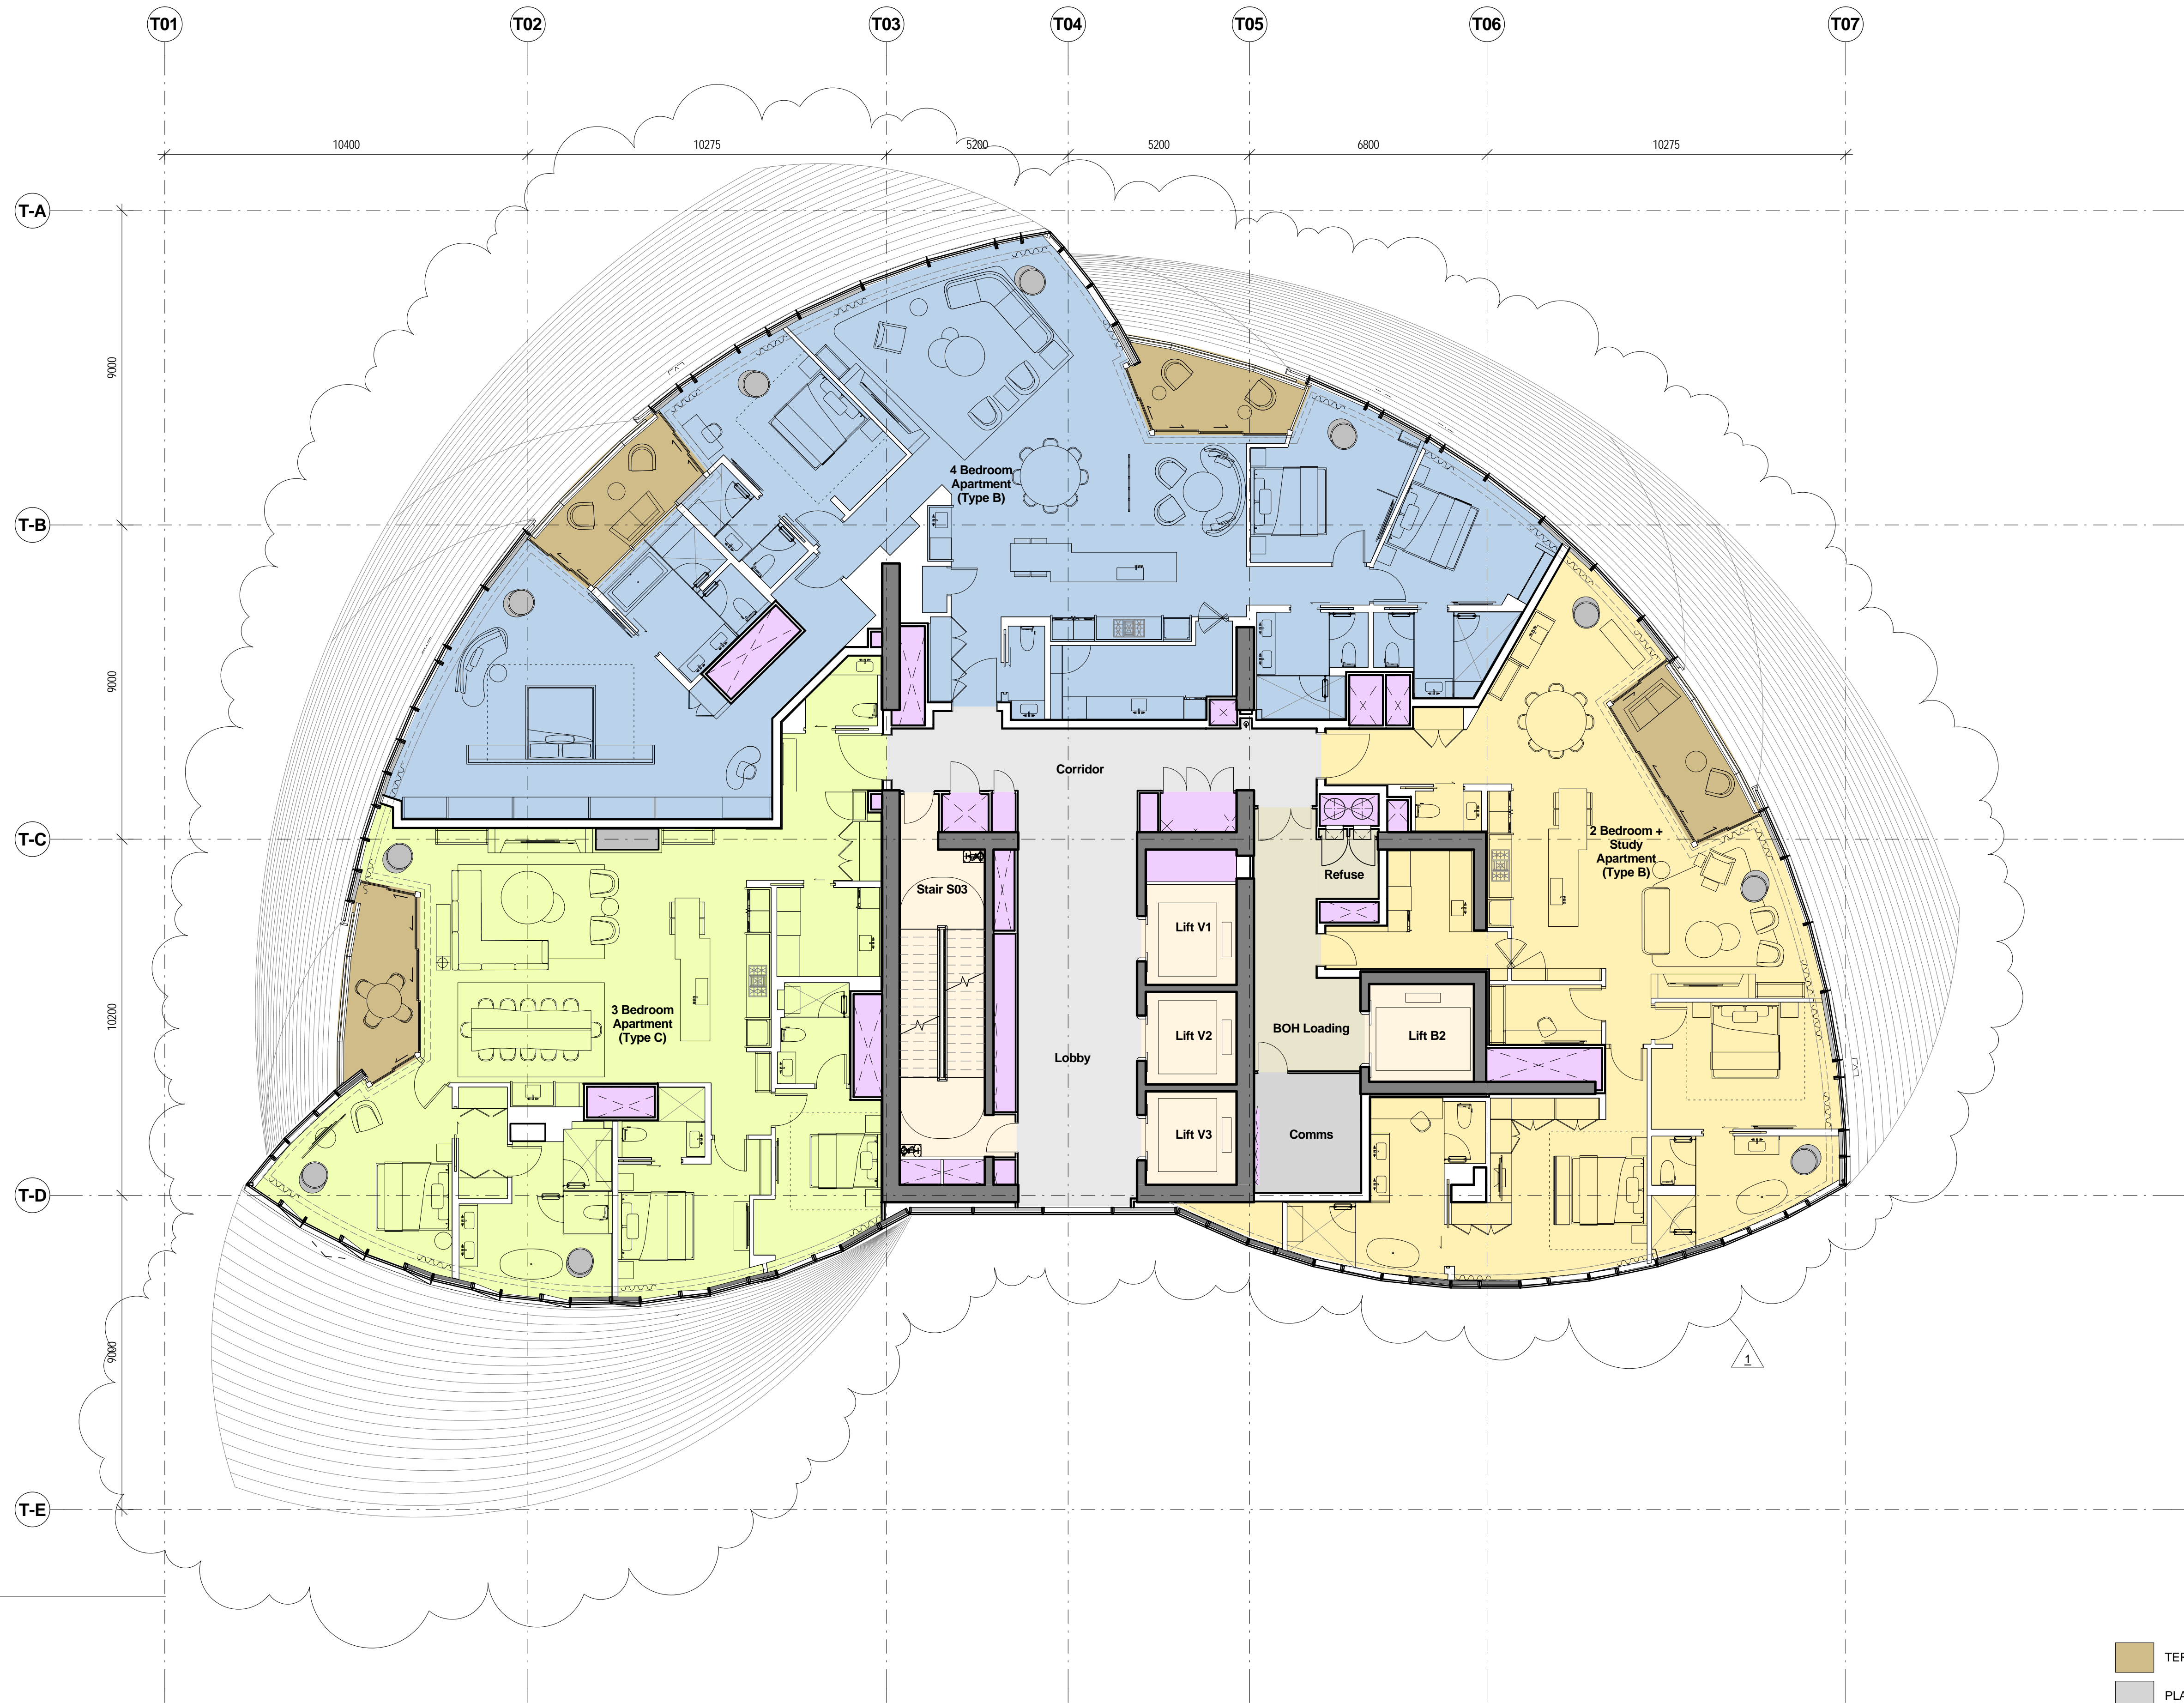


1 Level 46
1 : 100


- TERRACES
- PLANT
- CORES
- RISER
- CIRCULATION
- BOH

Rev	Date	Description	By	Chkd
00	17.03.2015	Planning Submission	DC	AK
01	01.12.2017	Section Re Amendment	WE	WE


Do not Scale. Use figured dimensions only. All dimensions to be checked on site.
All drawings to be read in conjunction with the Engineers' drawings.
Any discrepancies between consultants drawings to be reported to the Architect before any work commences.
The Contractor's attention is drawn to the Health & Safety matters identified in the Health & Safety plan as being potentially hazardous.
These items should not be considered as a complete and final list.
The Work Package Contractor's normal Health & Safety obligations still apply when undertaking constructional operations both on and off site.

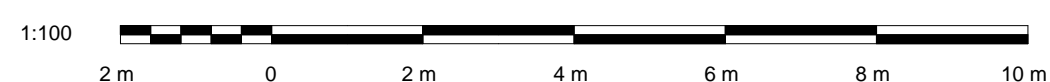

Issue Status

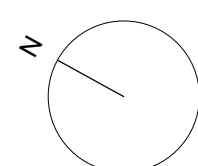

Client

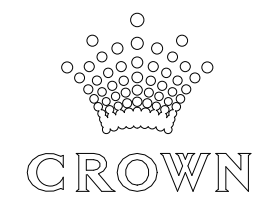

WilkinsonEyre

Wilkinson Eyre Architects
33 Bowling Green Lane, London
EC1R 0BJ, United Kingdom


+44 (0) 20 7608 7900 T
+44 (0) 20 7608 7901 F
www.wilkinsonseyre.com

Project:
915.11 Crown Hotel Sydney
Title:
Level 46 Plan

Scale @ A1:
1 : 100

Drawing and CAD File Number:
00915 - P - 1460 - TP

Rev
01

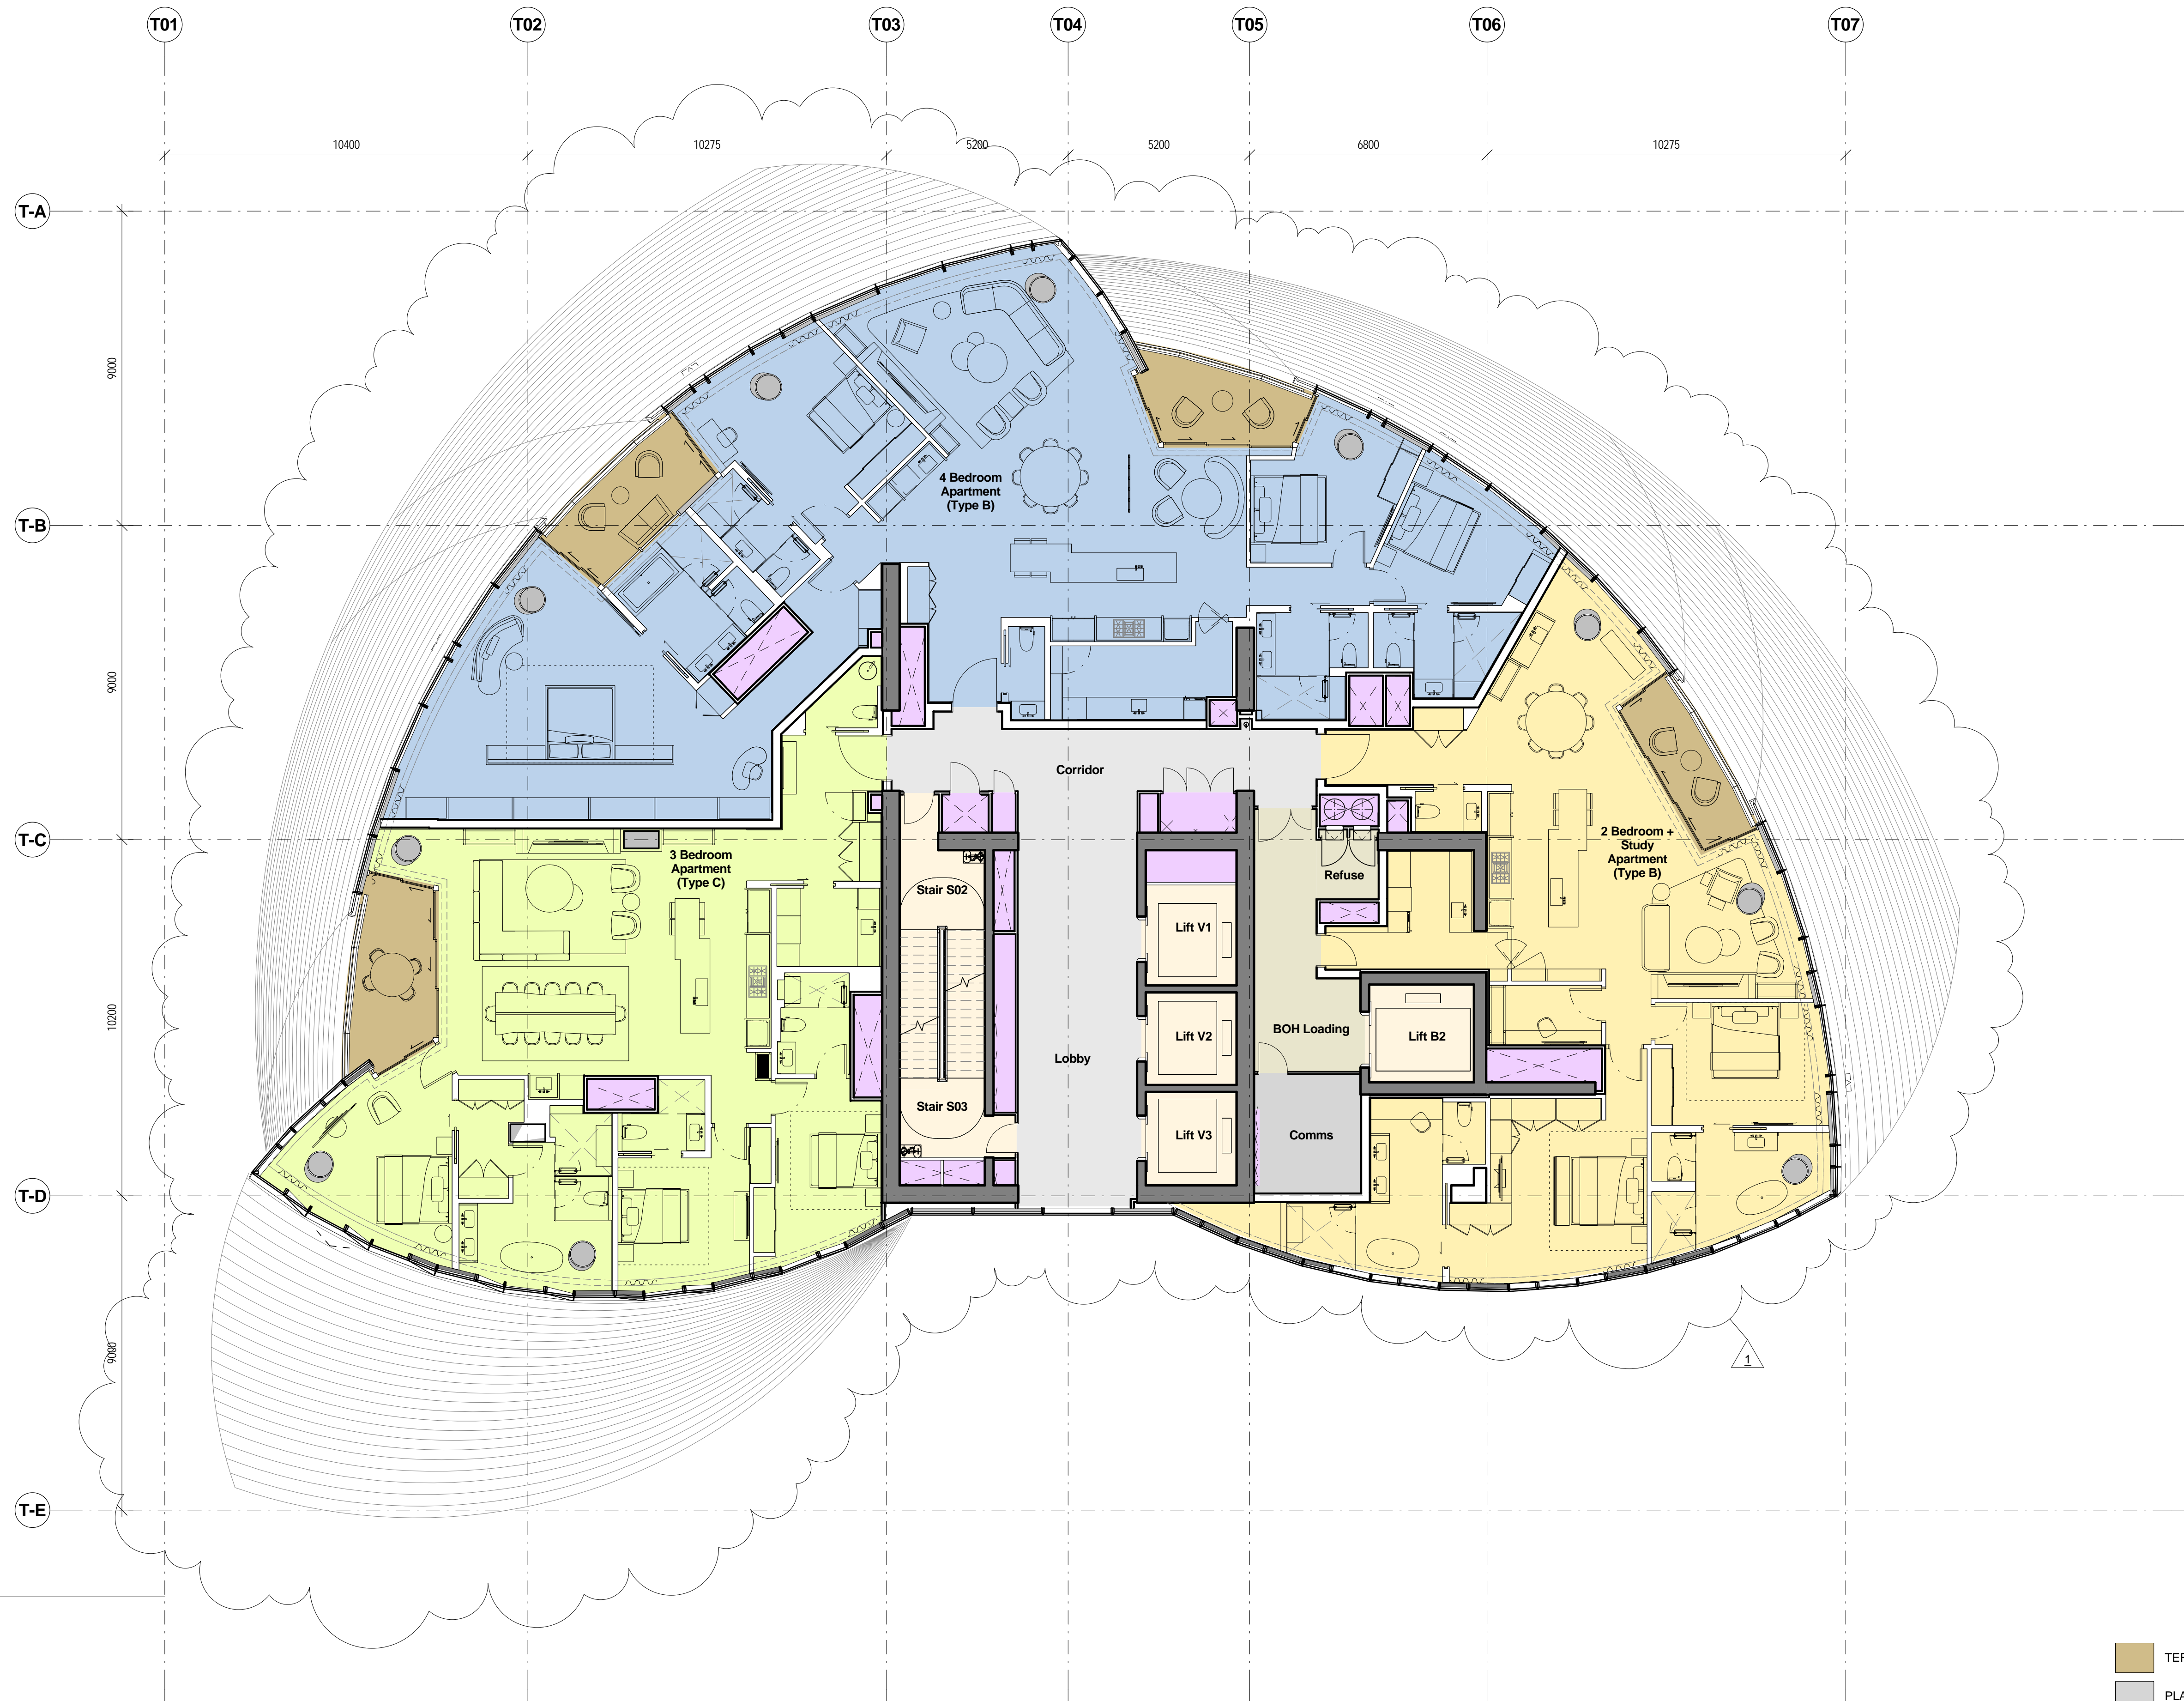


1 Level 47
1 : 100


- TERRACES
- PLANT
- CORES
- RISER
- CIRCULATION
- BOH

Rev	Date	Description	By	Chkd
00	17.03.2015	Planning Submission	DC	AK
01	01.12.2017	Section 9e Amendment	WE	WE


Do not Scale. Use figured dimensions only. All dimensions to be checked on site.
All drawings to be read in conjunction with the Engineers' drawings.
Any discrepancies between consultants drawings to be reported to the Architect before any work commences.
The Contractor's attention is drawn to the Health & Safety matters identified in the Health & Safety plan as being potentially hazardous.
These items should not be considered as a complete and final list.
The Work Package Contractor's normal Health & Safety obligations still apply when undertaking constructional operations both on and off site.

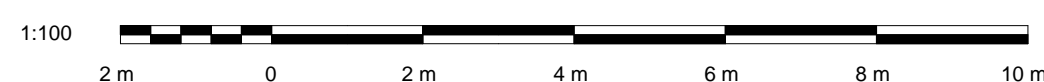

Issue Status

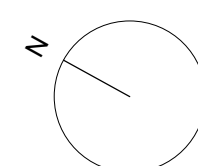

Client

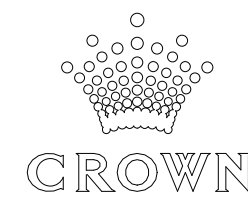

WilkinsonEyre

Wilkinson Eyre Architects
33 Bowling Green Lane, London
EC1R 0BJ, United Kingdom


+44 (0) 20 7608 7900 T
+44 (0) 20 7608 7901 F
www.wilkinsonseyre.com

Project:
915.11 Crown Hotel Sydney
Title:
Level 47 Plan

Scale @ A1:
1 : 100

Drawing and CAD File Number:
00915 - P - 1470 - TP

Rev
01

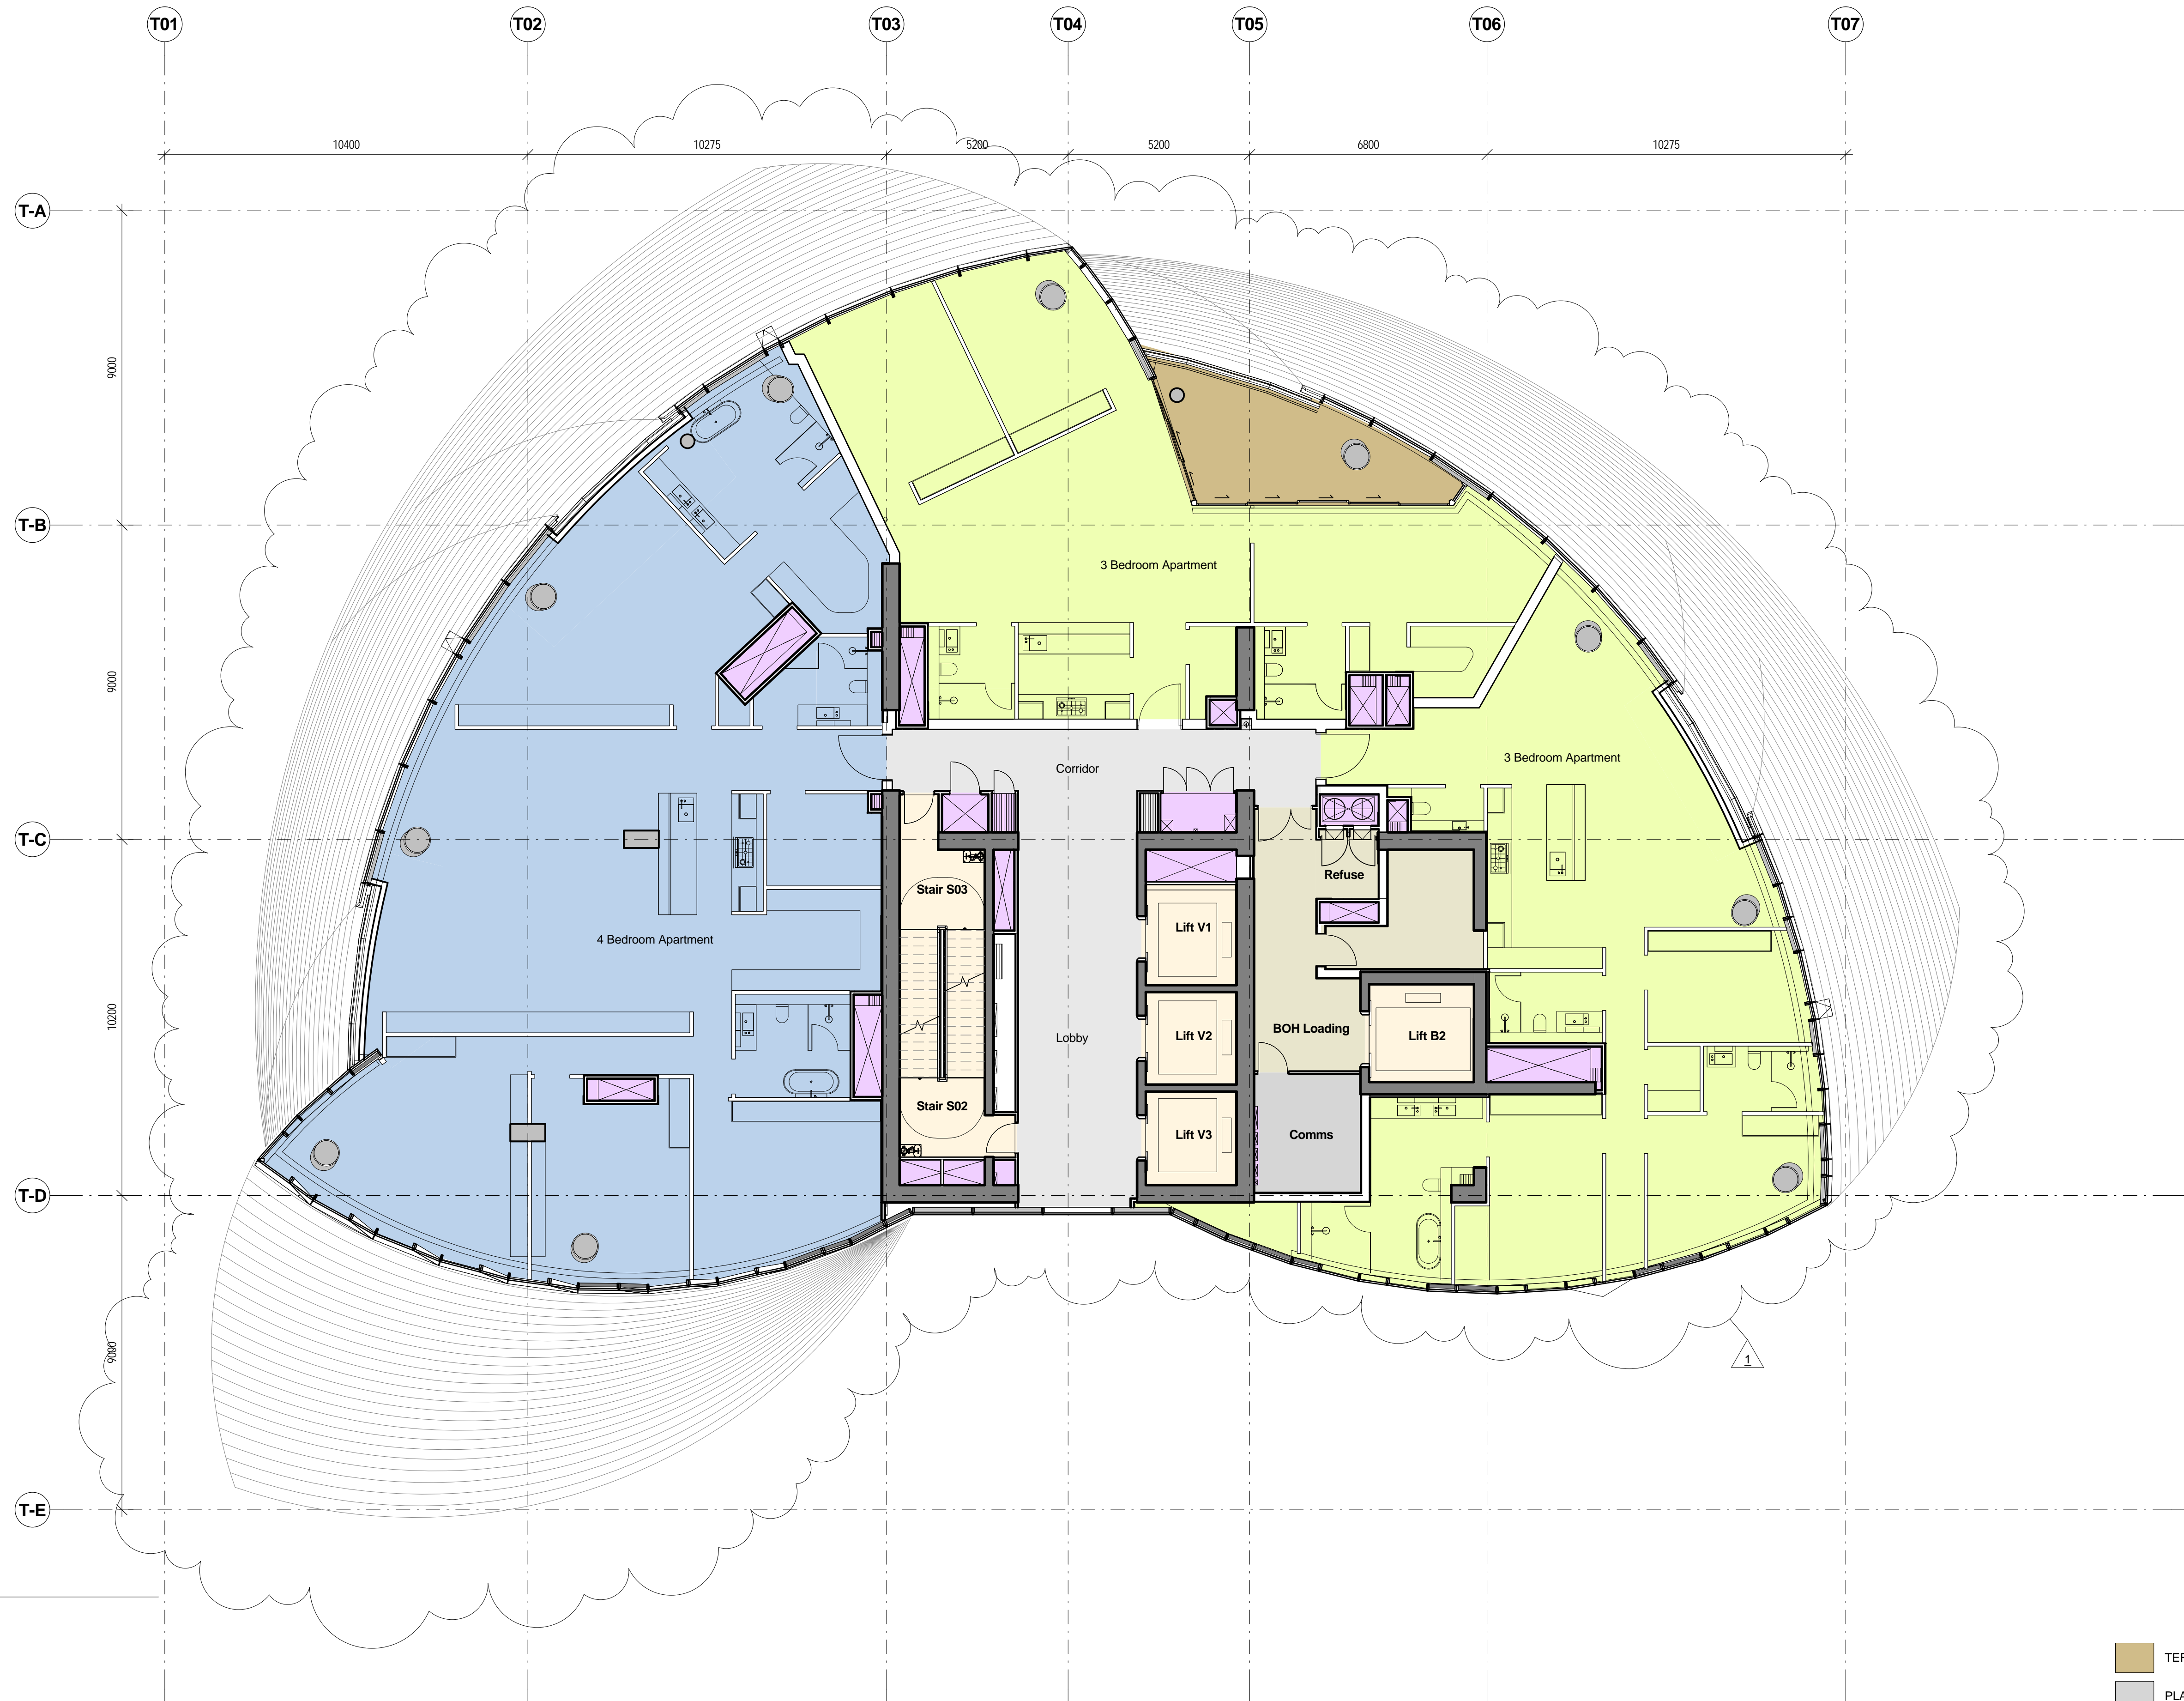


1 Level 48
1 : 100


- TERRACES
- PLANT
- CORES
- RISER
- CIRCULATION
- BOH

Rev	Date	Description	By	Chkd
00	17.03.2015	Planning Submission	AJ	AK
01	01.12.2017	Section Re Amendment	WE	WE


Do not Scale. Use figured dimensions only. All dimensions to be checked on site.
All drawings to be read in conjunction with the Engineers' drawings.
Any discrepancies between consultants drawings to be reported to the Architect before any work commences.
The Contractor's attention is drawn to the Health & Safety matters identified in the Health & Safety plan as being potentially hazardous.
These items should not be considered as a complete and final list.
The Work Package Contractor's normal Health & Safety obligations still apply when undertaking constructional operations both on and off site.

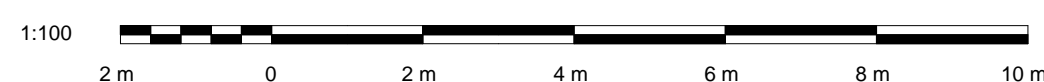

Issue Status

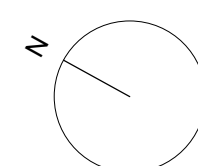

Client

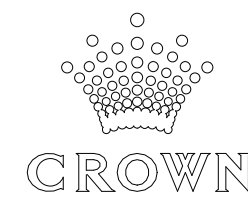

WilkinsonEyre

Wilkinson Eyre Architects
33 Bowling Green Lane, London
EC1R 0BJ, United Kingdom


+44 (0) 20 7608 7900 T
+44 (0) 20 7608 7901 F
www.wilkinsonseyre.com

Project:
915.11 Crown Hotel Sydney
Title:
Level 48 Plan

Scale @ A1:
1 : 100

Drawing and CAD File Number:
00915 - P - 1480 - TP

Rev
01

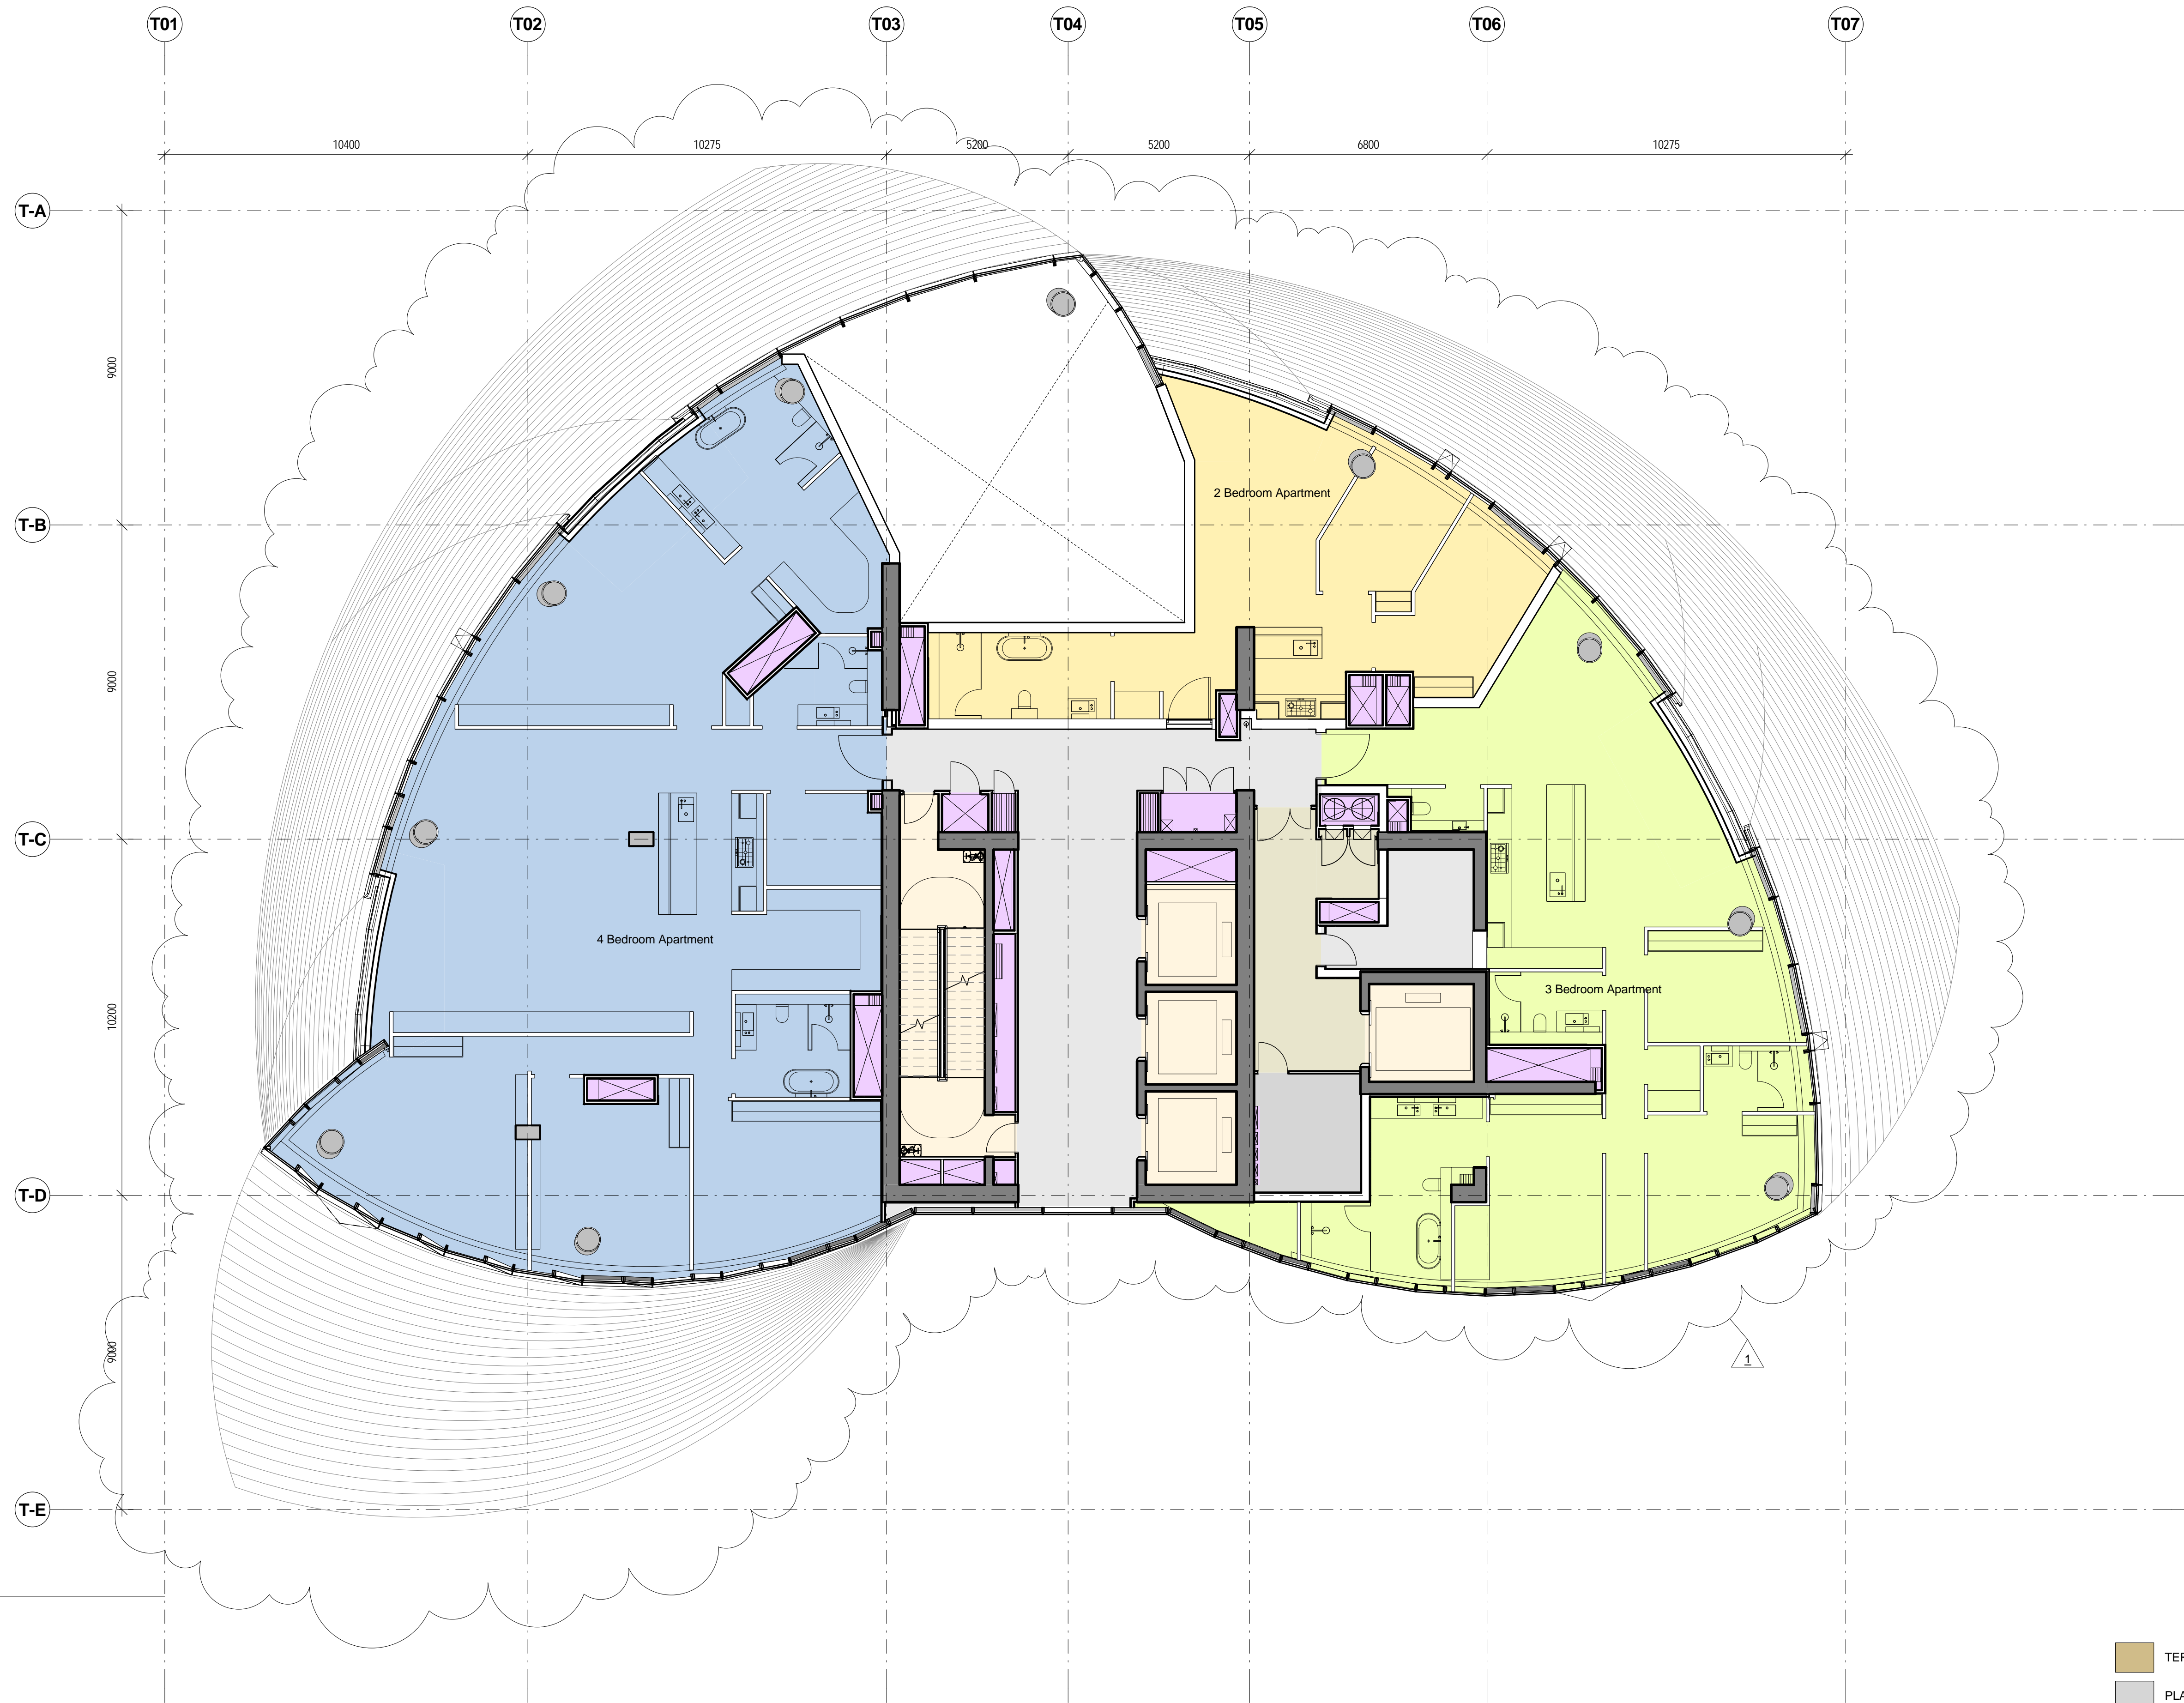


1 Level 49
1 : 100


- TERRACES
- PLANT
- CORES
- RISER
- CIRCULATION
- BOH

Rev	Date	Description	By	Chkd
00	17.03.2015	Planning Submission	AJ	AK
01	01.12.2017	Section 9e Amendment	WE	WE


Do not Scale. Use figured dimensions only. All dimensions to be checked on site.
All drawings to be read in conjunction with the Engineers' drawings.
Any discrepancies between consultants drawings to be reported to the Architect before any work commences.
The Contractor's attention is drawn to the Health & Safety matters identified in the Health & Safety plan as being potentially hazardous.
These items should not be considered as a complete and final list.
The Work Package Contractor's normal Health & Safety obligations still apply when undertaking constructional operations both on and off site.

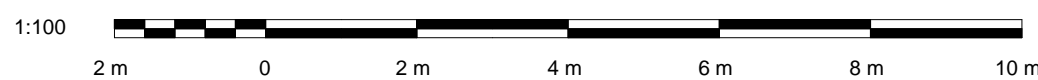

Issue Status

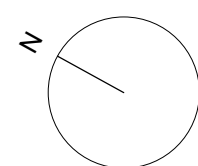

Client

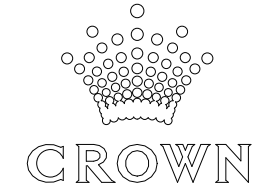


WilkinsonEyre

Wilkinson Eyre Architects
33 Bowling Green Lane, London
EC1R 0BJ, United Kingdom
+44 (0) 20 7608 7900 T
+44 (0) 20 7608 7901 F
www.wilkinsonseyre.com

Project:
915.11 Crown Hotel Sydney
Title:
Level 49 Plan

Scale @ A1:
1 : 100
Drawing and CAD File Number:
00915 - P - 1490 - TP

Rev
01

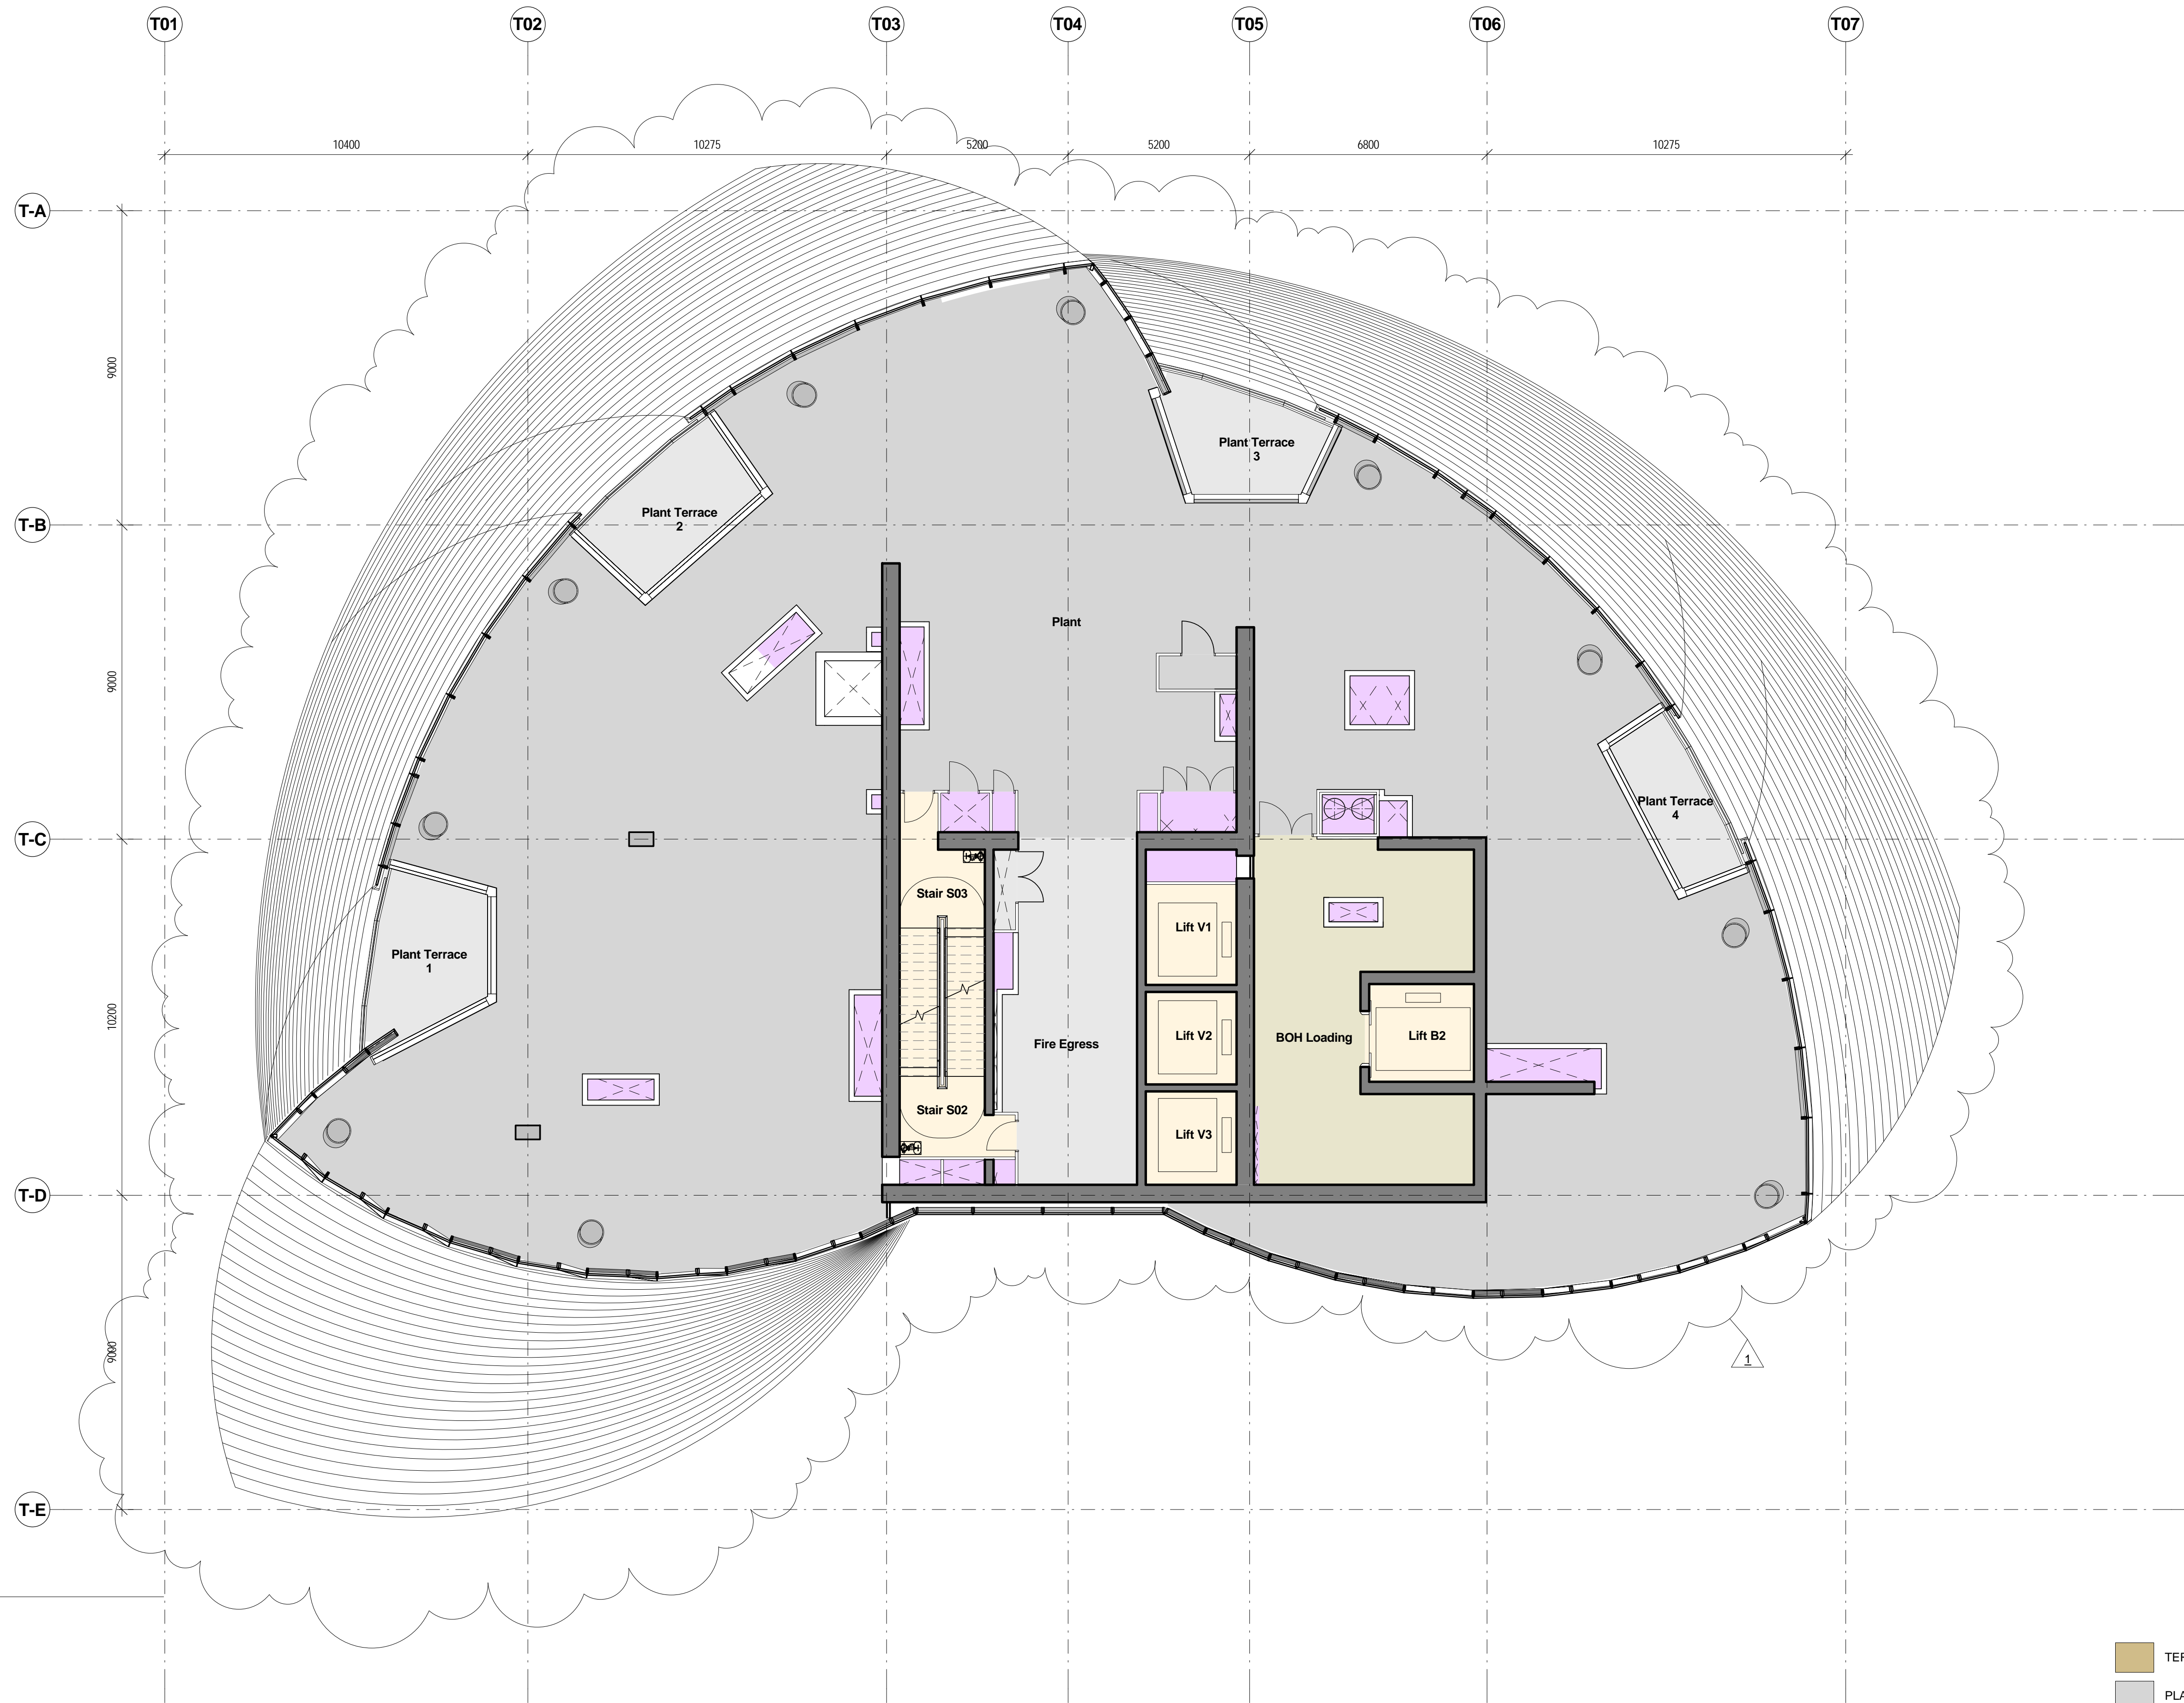


1 Level 50
1 : 100

- | | | | |
|--|----------|--|-------------|
| | TERRACES | | RISER |
| | PLANT | | CIRCULATION |
| | CORES | | BOH |


Rev	Date	Description	By	Chkd
00	17.03.2015	Planning Submission	AJ	AK
01	01.12.2017	Section Re Amendment	WE	WE

Do not Scale. Use figured dimensions only. All dimensions to be checked on site.


All drawings to be read in conjunction with the Engineers' drawings.
Any discrepancies between consultants drawings to be reported to the Architect before any work commences.
The Contractor's attention is drawn to the Health & Safety matters identified in the Health & Safety plan as being potentially hazardous.
These items should not be considered as a complete and final list.
The Work Package Contractor's normal Health & Safety obligations still apply when undertaking constructional operations both on and off site.

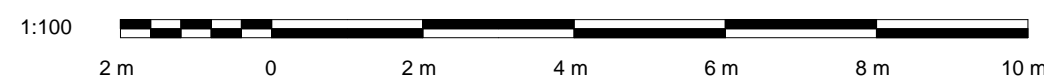

Issue Status

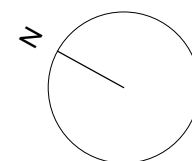

Client

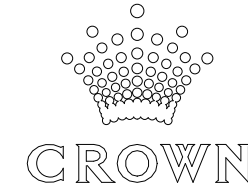

WilkinsonEyre

Wilkinson Eyre Architects
33 Bowling Green Lane, London
EC1R 0BJ, United Kingdom


+44 (0) 20 7608 7900 T
+44 (0) 20 7608 7901 F
www.wilkinsonseyre.com

Project:
915.11 Crown Hotel Sydney
Title:
Level 50 Plan

Scale @ A1:
1 : 100

Drawing and CAD File Number:
00915 - P - 1500 - TP

Rev
01

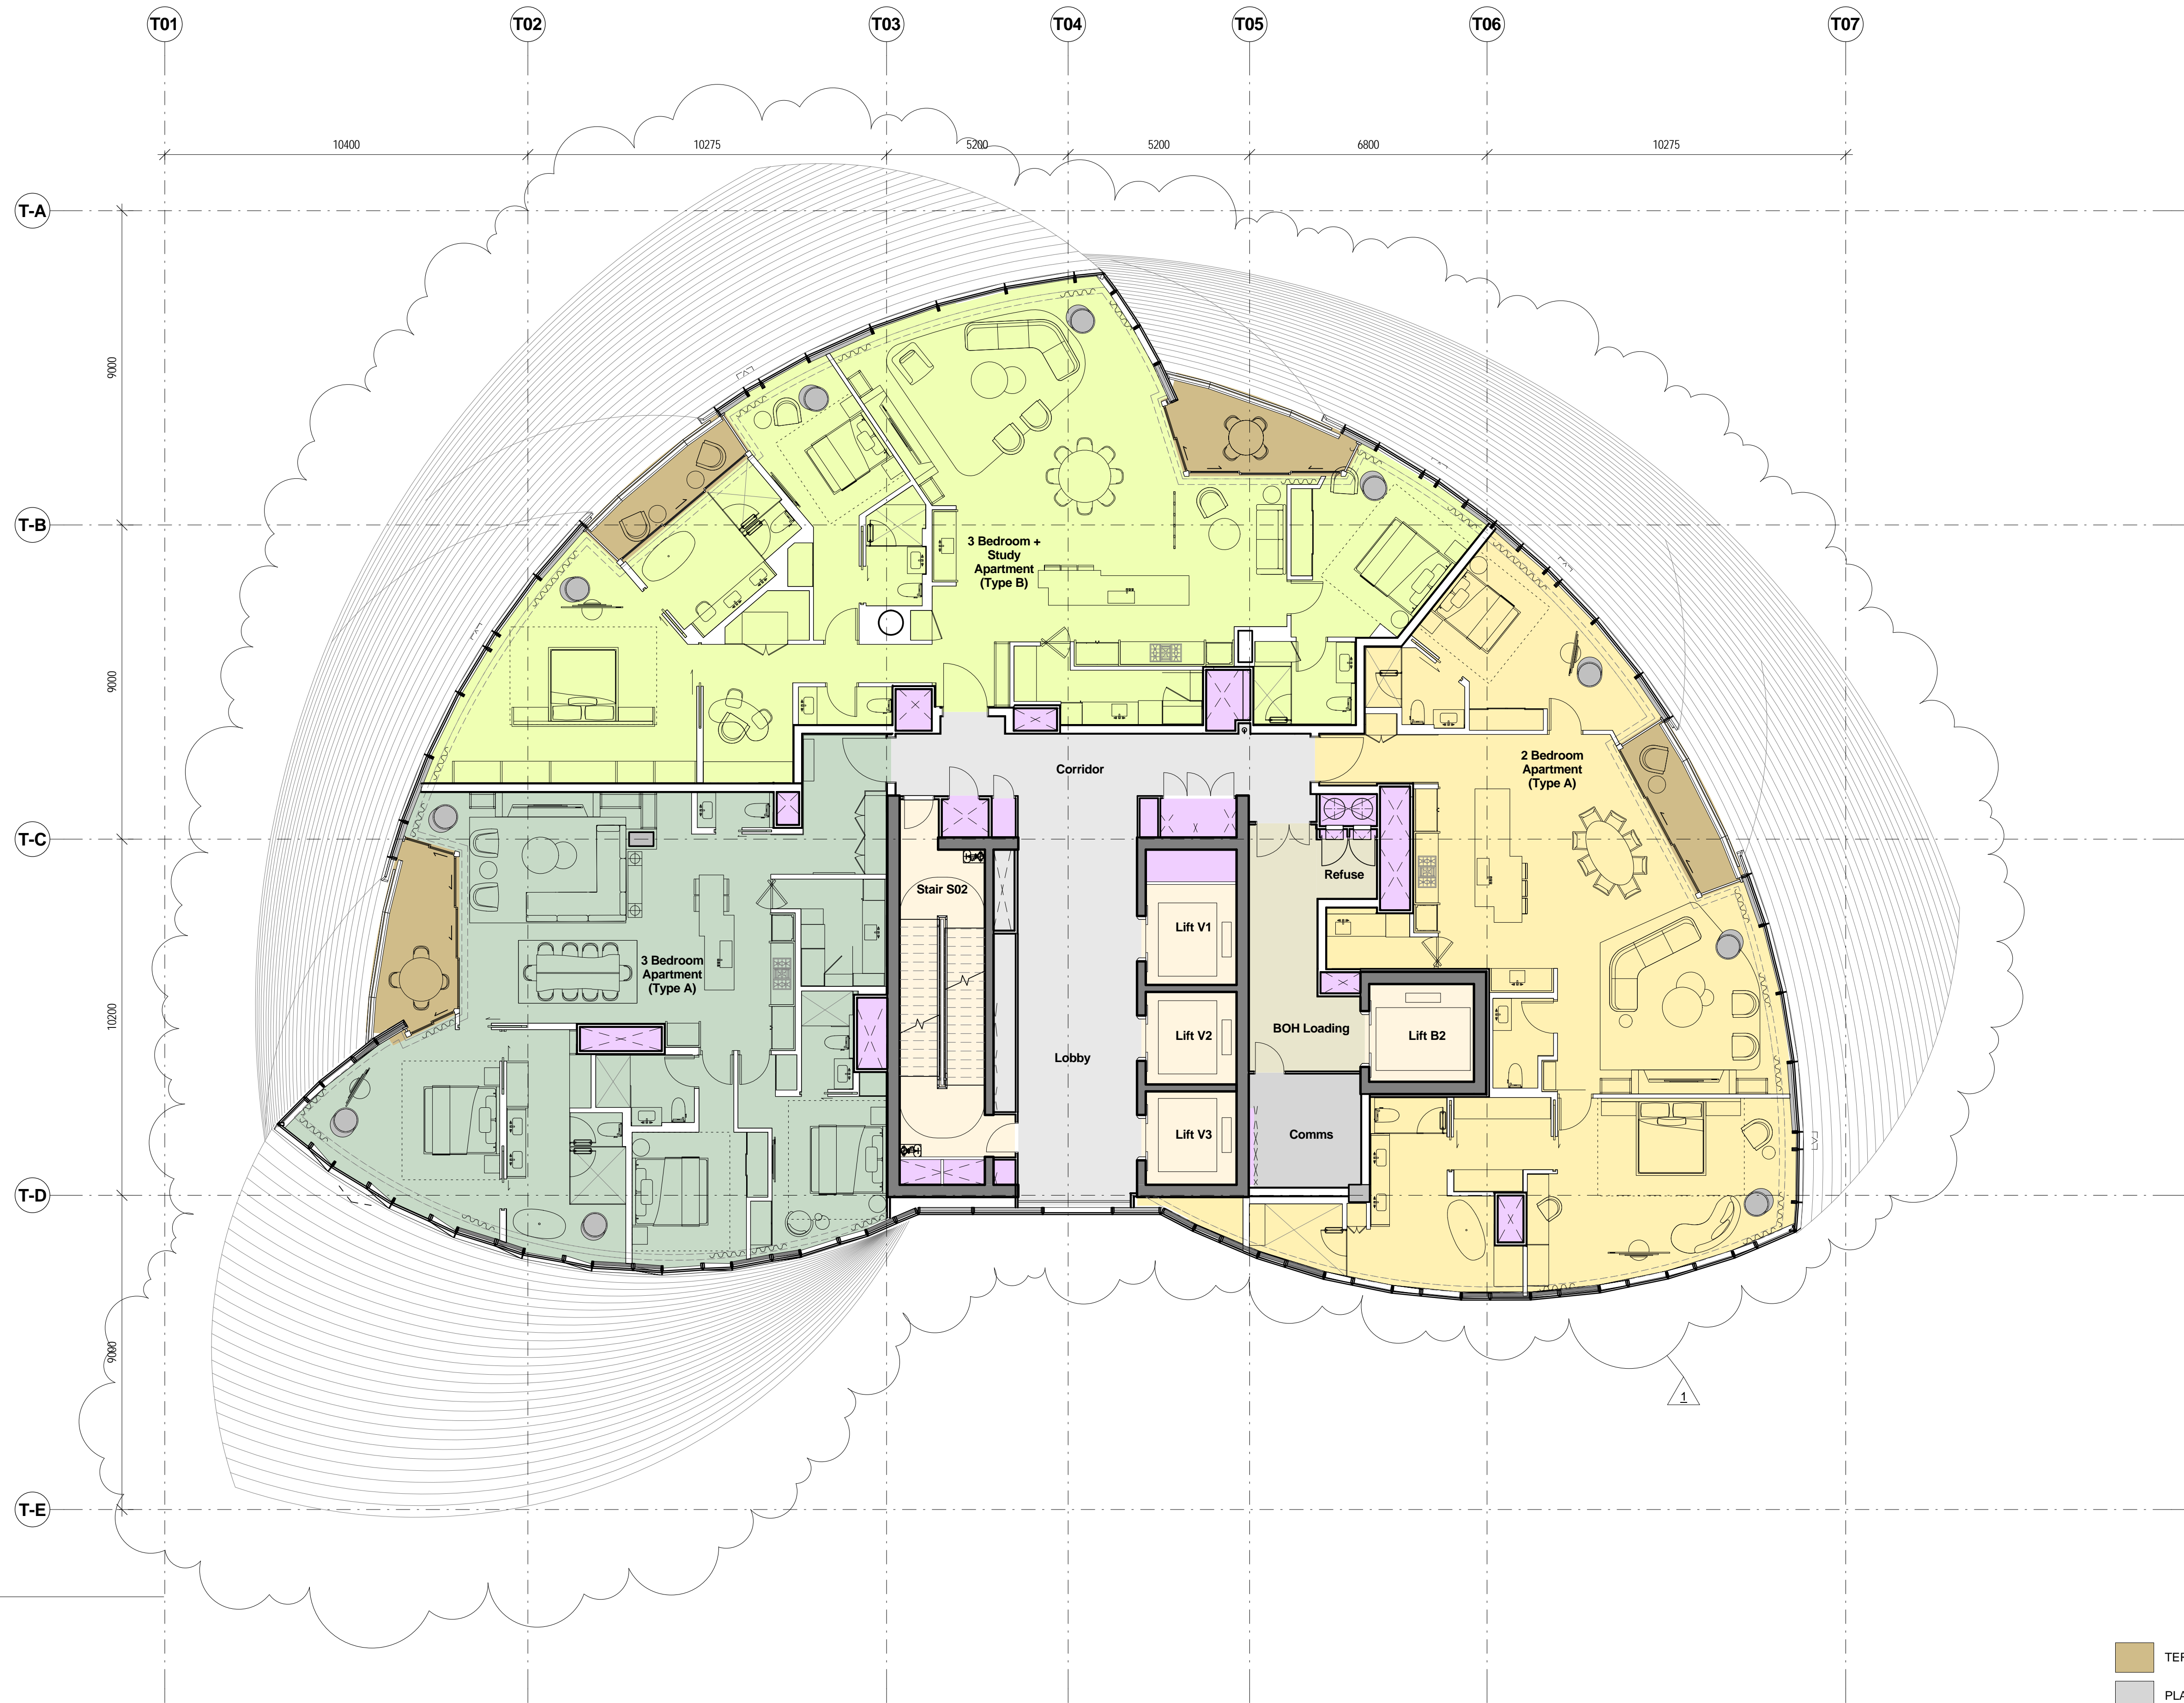


1 Level 51
1 : 100


- TERRACES
- PLANT
- CORES
- RISER
- CIRCULATION
- BOH

Rev	Date	Description	By	Chkd
00	17.03.2015	Planning Submission	AJ	AK
01	01.12.2017	Section 9e Amendment	WE	WE


Do not Scale. Use figured dimensions only. All dimensions to be checked on site.
All drawings to be read in conjunction with the Engineers' drawings.
Any discrepancies between consultants drawings to be reported to the Architect before any work commences.
The Contractor's attention is drawn to the Health & Safety matters identified in the Health & Safety plan as being potentially hazardous.
These items should not be considered as a complete and final list.
The Work Package Contractor's normal Health & Safety obligations still apply when undertaking constructional operations both on and off site.

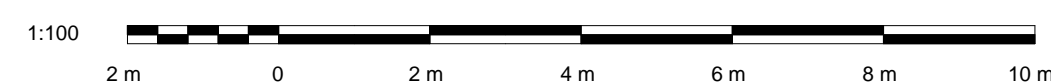

Issue Status

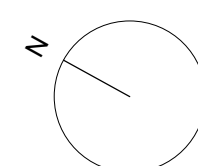

Client

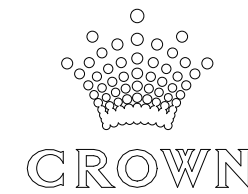

WilkinsonEyre

Wilkinson Eyre Architects
33 Bowling Green Lane, London
EC1R 0BJ, United Kingdom


+44 (0) 20 7608 7900 T
+44 (0) 20 7608 7901 F
www.wilkinsonseyre.com

Project:
915.11 Crown Hotel Sydney
Title:
Level 51 Plan

Scale @ A1:
1 : 100

Drawing and CAD File Number:
00915 - P - 1510 - TP

Rev
01

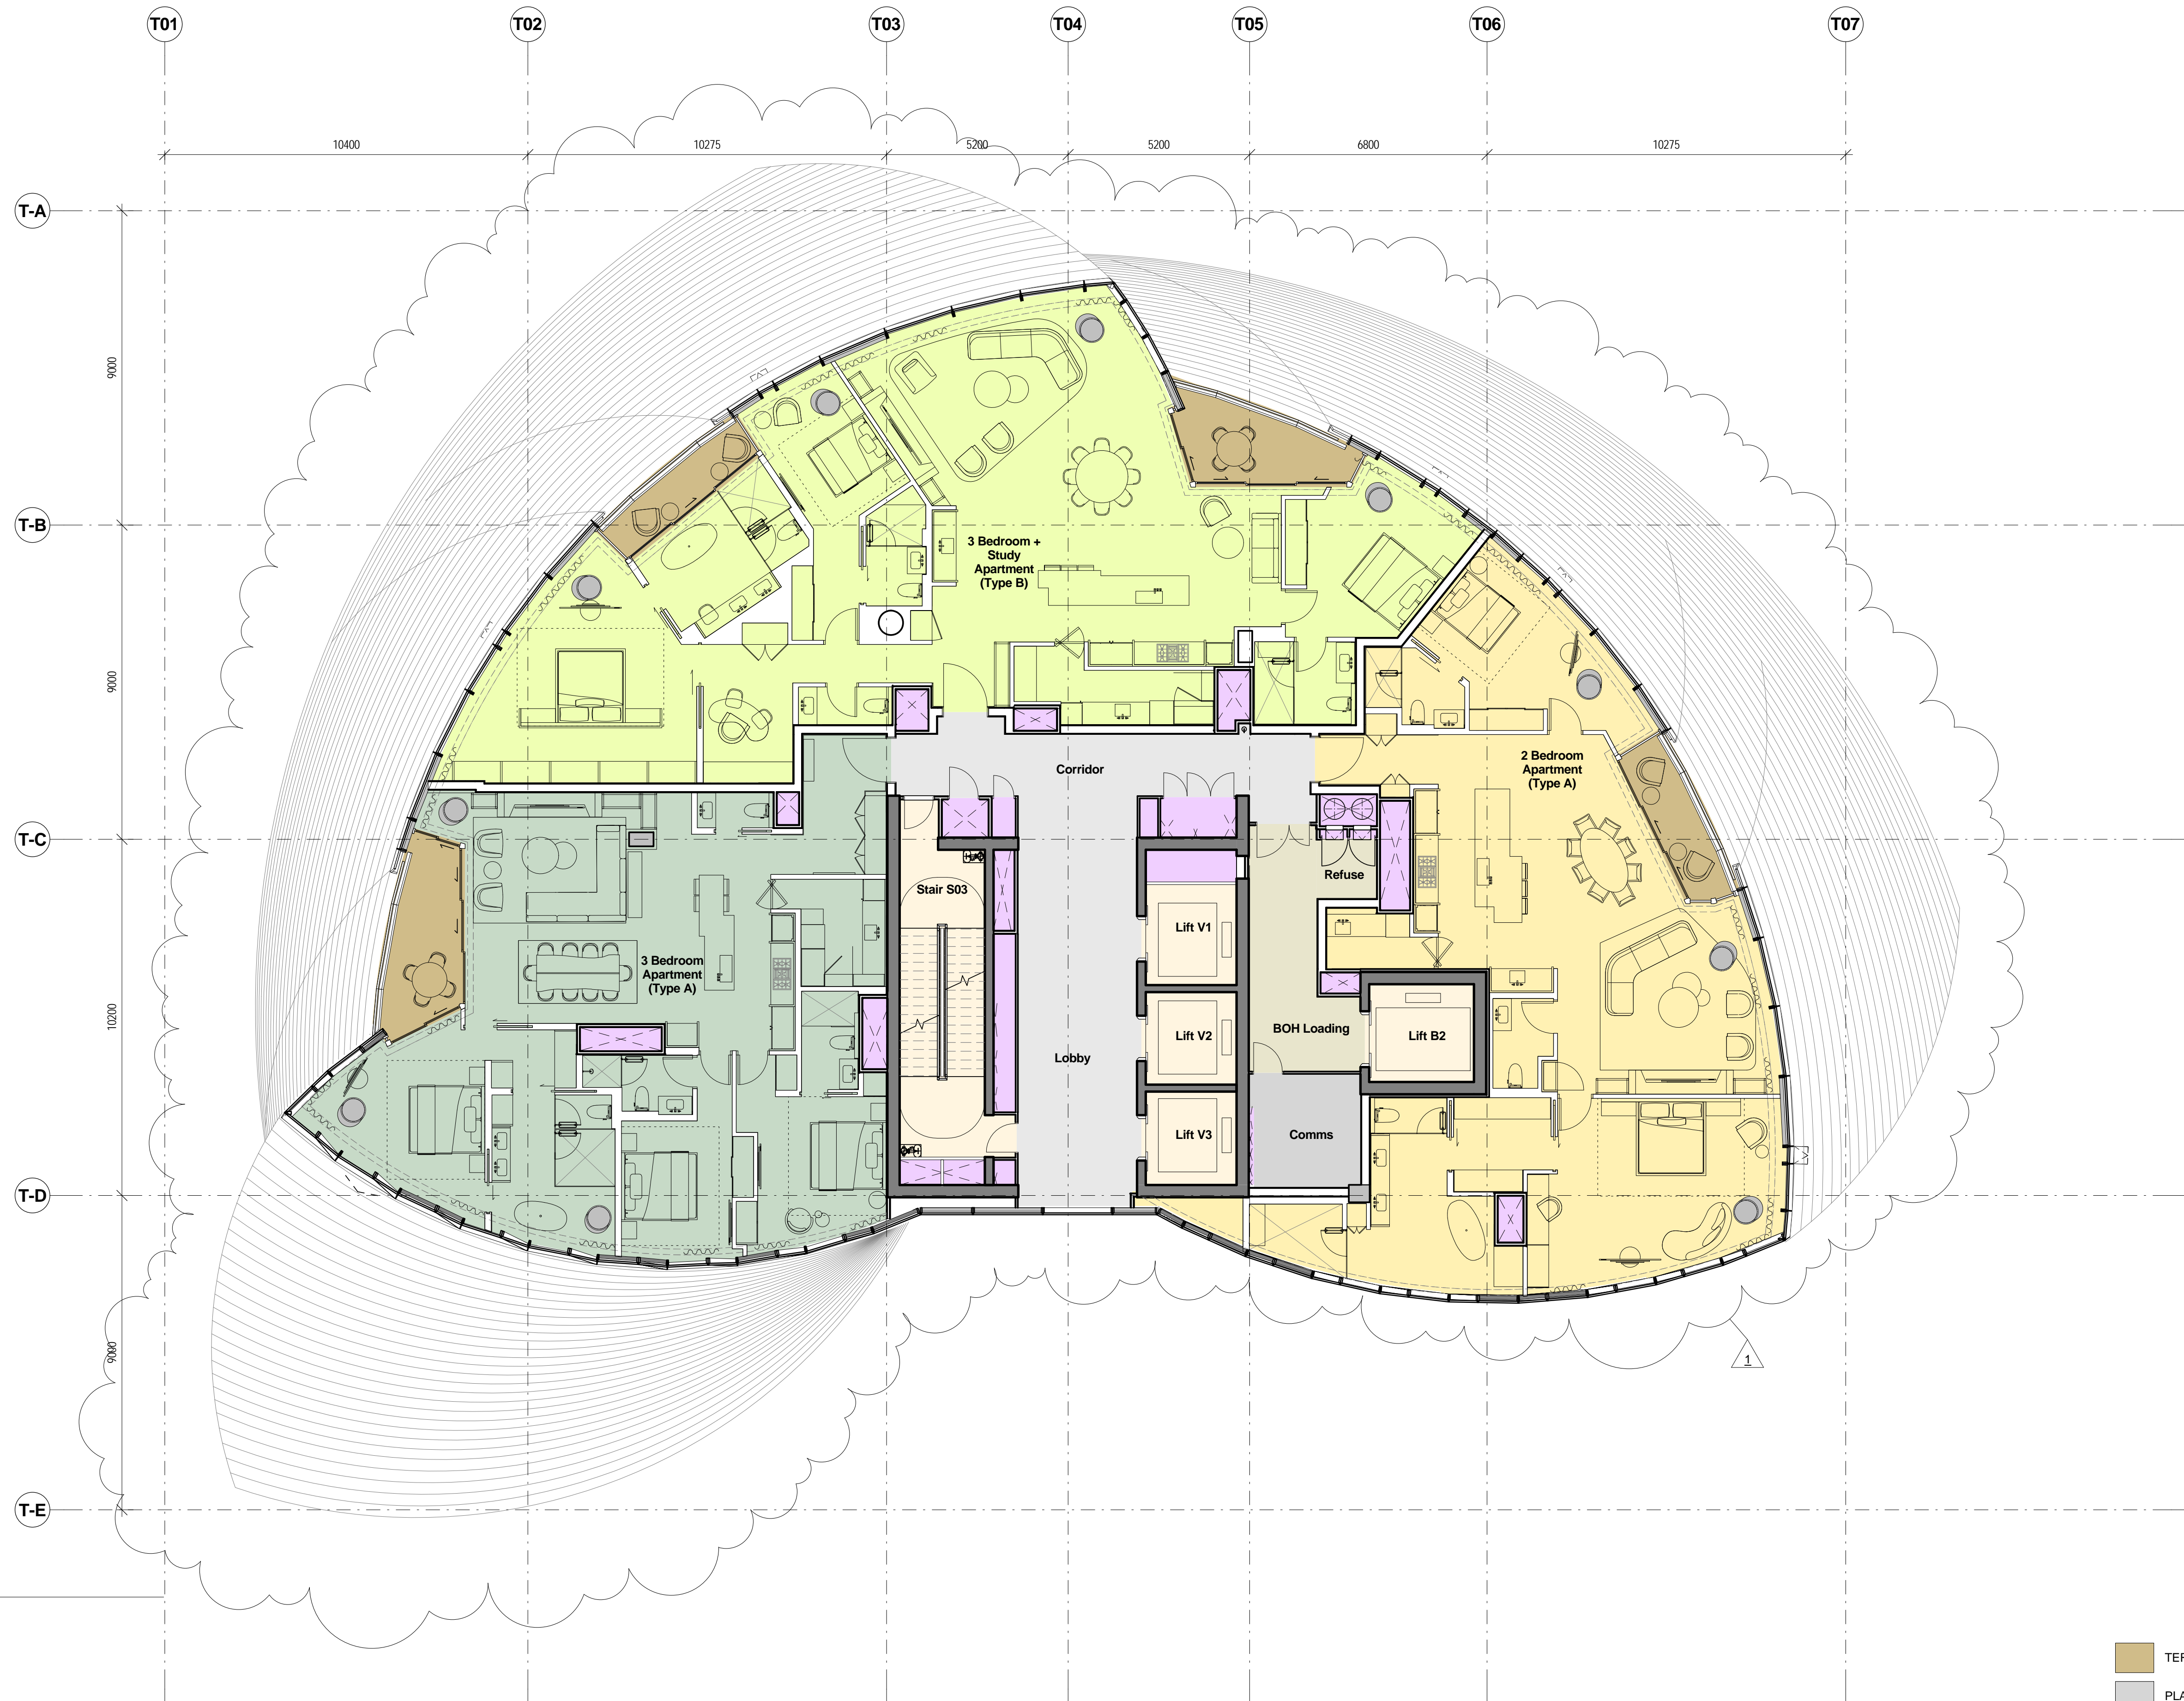

1 Level 52
1 : 100

- TERRACES
- PLANT
- CORES
- RISER
- CIRCULATION
- BOH

Rev	Date	Description	By	Chkd
00	17.03.2015	Planning Submission	AJ	AK
01	01.12.2017	Section 9e Amendment	WE	WE

Do not Scale. Use figured dimensions only. All dimensions to be checked on site.


All drawings to be read in conjunction with the Engineers' drawings.

Any discrepancies between consultants drawings to be reported to the Architect before any work commences.


The Contractor's attention is drawn to the Health & Safety matters identified in the Health & Safety plan as being potentially hazardous.

These items should not be considered as a complete and final list.


The Work Package Contractor's normal Health & Safety obligations still apply when undertaking constructional operations both on and off site.

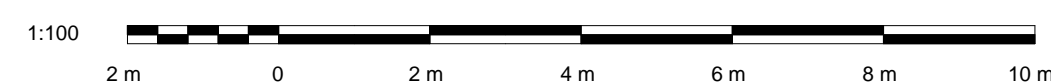

Issue Status

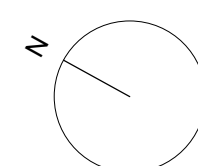

Client

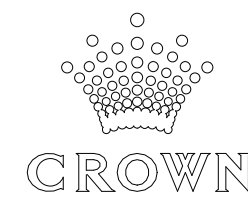

WilkinsonEyre

Wilkinson Eyre Architects
33 Bowling Green Lane, London
EC1R 0BJ, United Kingdom


+44 (0) 20 7608 7900 T
+44 (0) 20 7608 7901 F
www.wilkinsonseyre.com

Project:
915.11 Crown Hotel Sydney
Title:
Level 52 Plan

Scale @ A1:
1 : 100

Drawing and CAD File Number:
00915 - P - 1520 - TP

Rev
01

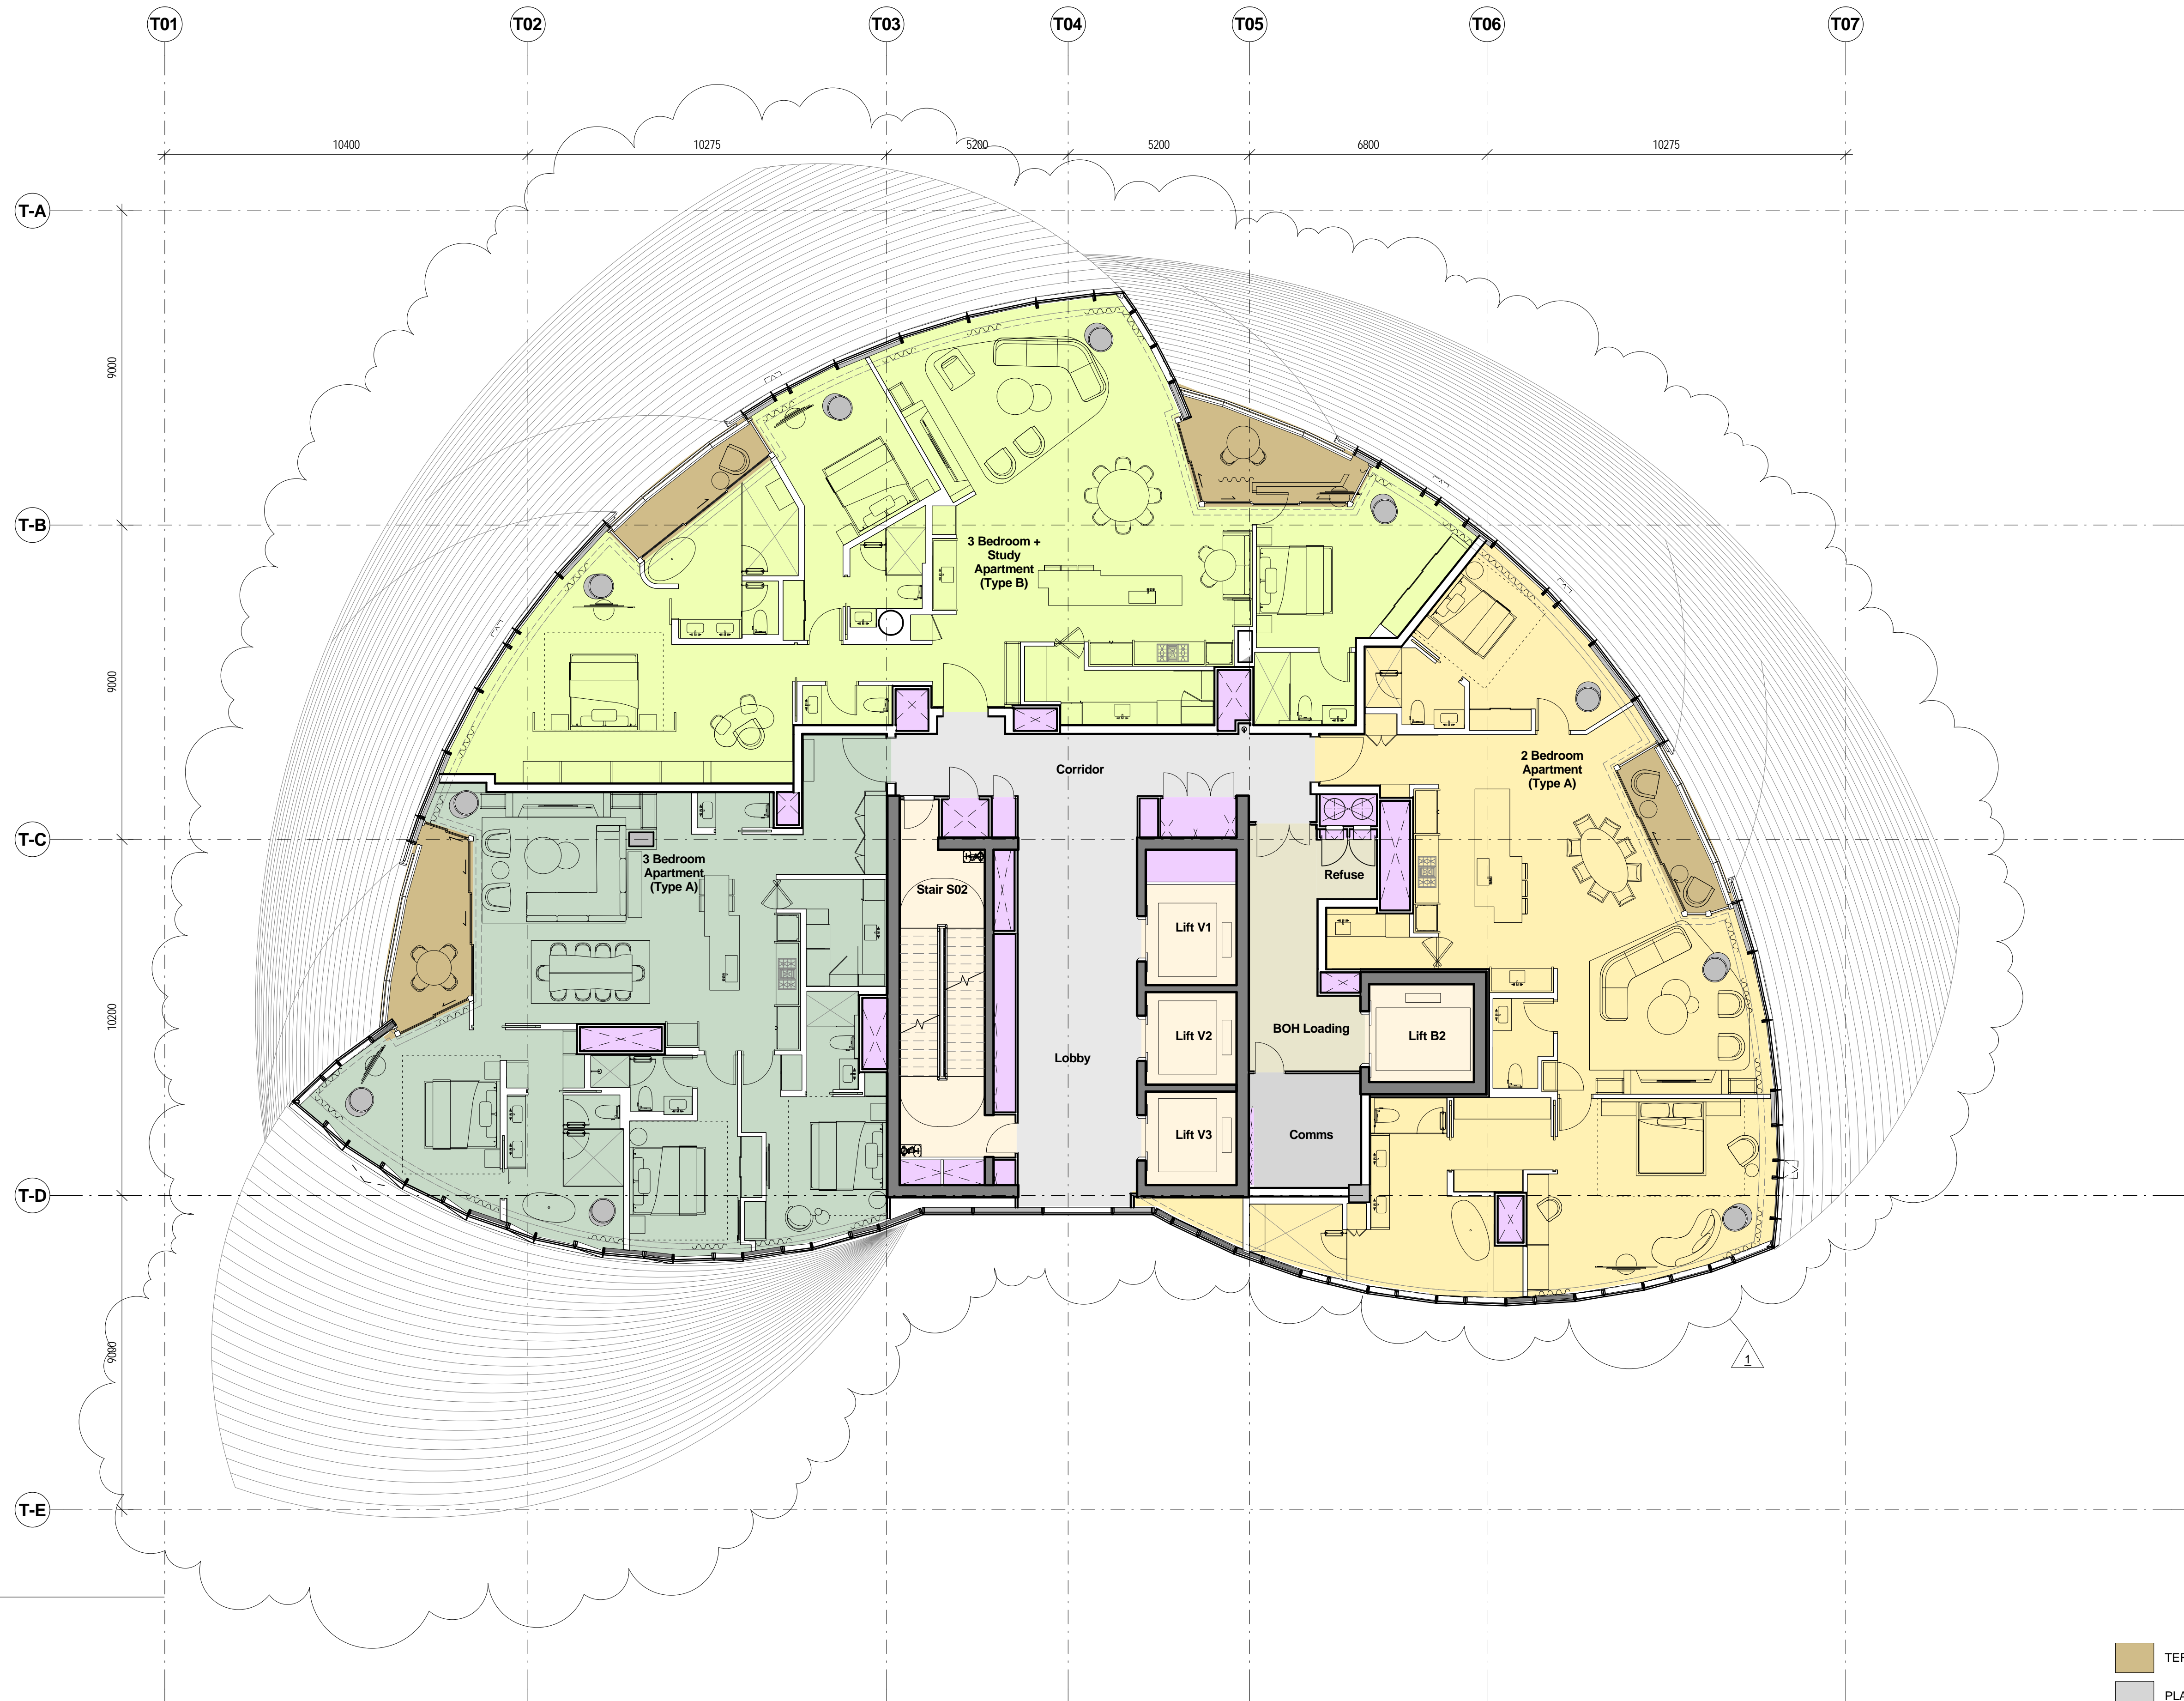


1 Level 53
1 : 100


- TERRACES
- PLANT
- CORES
- RISER
- CIRCULATION
- BOH

Rev	Date	Description	By	Chkd
00	17.03.2015	Planning Submission	AJ	AK
01	01.12.2017	Section 9e Amendment	WE	WE


Do not Scale. Use figured dimensions only. All dimensions to be checked on site.
All drawings to be read in conjunction with the Engineers' drawings.
Any discrepancies between consultants drawings to be reported to the Architect before any work commences.
The Contractor's attention is drawn to the Health & Safety matters identified in the Health & Safety plan as being potentially hazardous.
These items should not be considered as a complete and final list.
The Work Package Contractor's normal Health & Safety obligations still apply when undertaking constructional operations both on and off site.

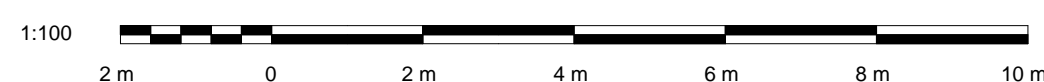

Issue Status

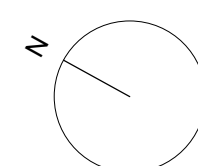

Client

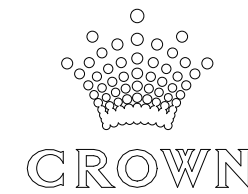

WilkinsonEyre

Wilkinson Eyre Architects
33 Bowling Green Lane, London
EC1R 0BJ, United Kingdom

+44 (0) 20 7608 7900 T
+44 (0) 20 7608 7901 F
www.wilkinsonseyre.com

Project:
915.11 Crown Hotel Sydney
Title:
Level 53 Plan

Scale @ A1:
1 : 100

Drawing and CAD File Number:
00915 - P - 1530 - TP

Rev
01




1 Level 54
1 : 100


- TERRACES
- PLANT
- CORES
- RISER
- CIRCULATION
- BOH

Rev	Date	Description	By	Chkd
00	17.03.2015	Planning Submission	AJ	AK
01	01.12.2017	Section Re Amendment	WE	WE


Do not Scale. Use figured dimensions only. All dimensions to be checked on site.
All drawings to be read in conjunction with the Engineers' drawings.
Any discrepancies between consultants drawings to be reported to the Architect before any work commences.
The Contractor's attention is drawn to the Health & Safety matters identified in the Health & Safety plan as being potentially hazardous.
These items should not be considered as a complete and final list.
The Work Package Contractor's normal Health & Safety obligations still apply when undertaking constructional operations both on and off site.

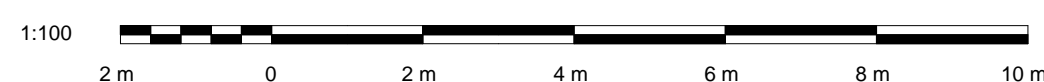

Issue Status

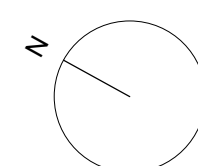

Client

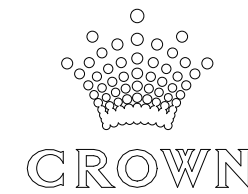

WilkinsonEyre

Wilkinson Eyre Architects
33 Bowling Green Lane, London
EC1R 0BJ, United Kingdom

+44 (0) 20 7608 7900 T
+44 (0) 20 7608 7901 F
www.wilkinsonseyre.com

Project:
915.11 Crown Hotel Sydney
Title:
Level 54 Plan

Scale @ A1:
1 : 100

Drawing and CAD File Number:
00915 - P - 1540 - TP

Rev
01