


**1 Level 09**  
1 : 100

- |            |                   |       |
|------------|-------------------|-------|
| KING       | HOR. CIRCULATION  | RISER |
| KING SUITE | VERT. CIRCULATION | BOH   |
| QUEEN      |                   |       |


Rev	Date	Description	By	Chkd
00	17.03.2015	Planning Submission	CZ	AK
01	01.12.2017	Section 9e Amendment	WE	WE

Do not Scale. Use figured dimensions only. All dimensions to be checked on site.


All drawings to be read in conjunction with the Engineers' drawings.  
Any discrepancies between consultants drawings to be reported to the Architect before any work commences.  
The Contractor's attention is drawn to the Health & Safety matters identified in the Health & Safety plan as being potentially hazardous.  
These items should not be considered as a complete and final list.  
The Work Package Contractor's normal Health & Safety obligations still apply when undertaking constructional operations both on and off site.

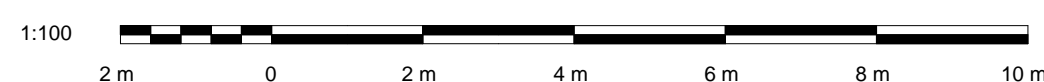

Issue Status

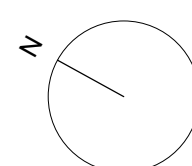

Client

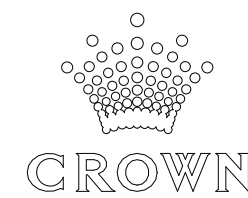

**WilkinsonEyre**

Wilkinson Eyre Architects  
33 Bowling Green Lane, London  
EC1R 0BJ, United Kingdom

+44 (0) 20 7608 7900 T  
+44 (0) 20 7608 7901 F  
www.wilkinsonseyre.com

Project:  
**915.11 Crown Hotel Sydney**  
Title:  
**Level 09 Plan**

Scale @ A1:  
**1 : 100**

Drawing and CAD File Number:  
**00915 - P - 1090 - TP**

Rev  
**01**





Rev	Date	Description	By	Chkd
00	17.03.2015	Planning Submission	CZ	AK
01	01.12.2017	Section 96 Amendment	WE	WE

Do not Scale. Use figured dimensions only. All dimensions to be checked on site.


All drawings to be read in conjunction with the Engineers' drawings.

Any discrepancies between consultants drawings to be reported to the Architect before any work commences.


The Contractor's attention is drawn to the Health & Safety matters identified in the Health & Safety plan as being potentially hazardous.

These items should not be considered as a complete and final list.

The Work Package Contractor's normal Health & Safety obligations still apply when undertaking constructional operations both on and off site.

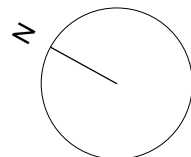

Client

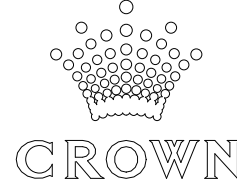

WilkinsonEyre

Wilkinson Eyre Architects +44 (0) 20 7608 7900 T  
33 Bowling Green Lane, London +44 (0) 20 7608 7901 F  
EC1R 0BJ, United Kingdom [www.wilkinsoneyre.com](http://www.wilkinsoneyre.com)


Project:  
915.11 Crown Hotel Sydney

Title:  
Level 10 Plan

Scale @ A1: 1 : 100	Drawing and CAD File Number: 00915 - P - 1100 - TP
------------------------	---

Rev: 01



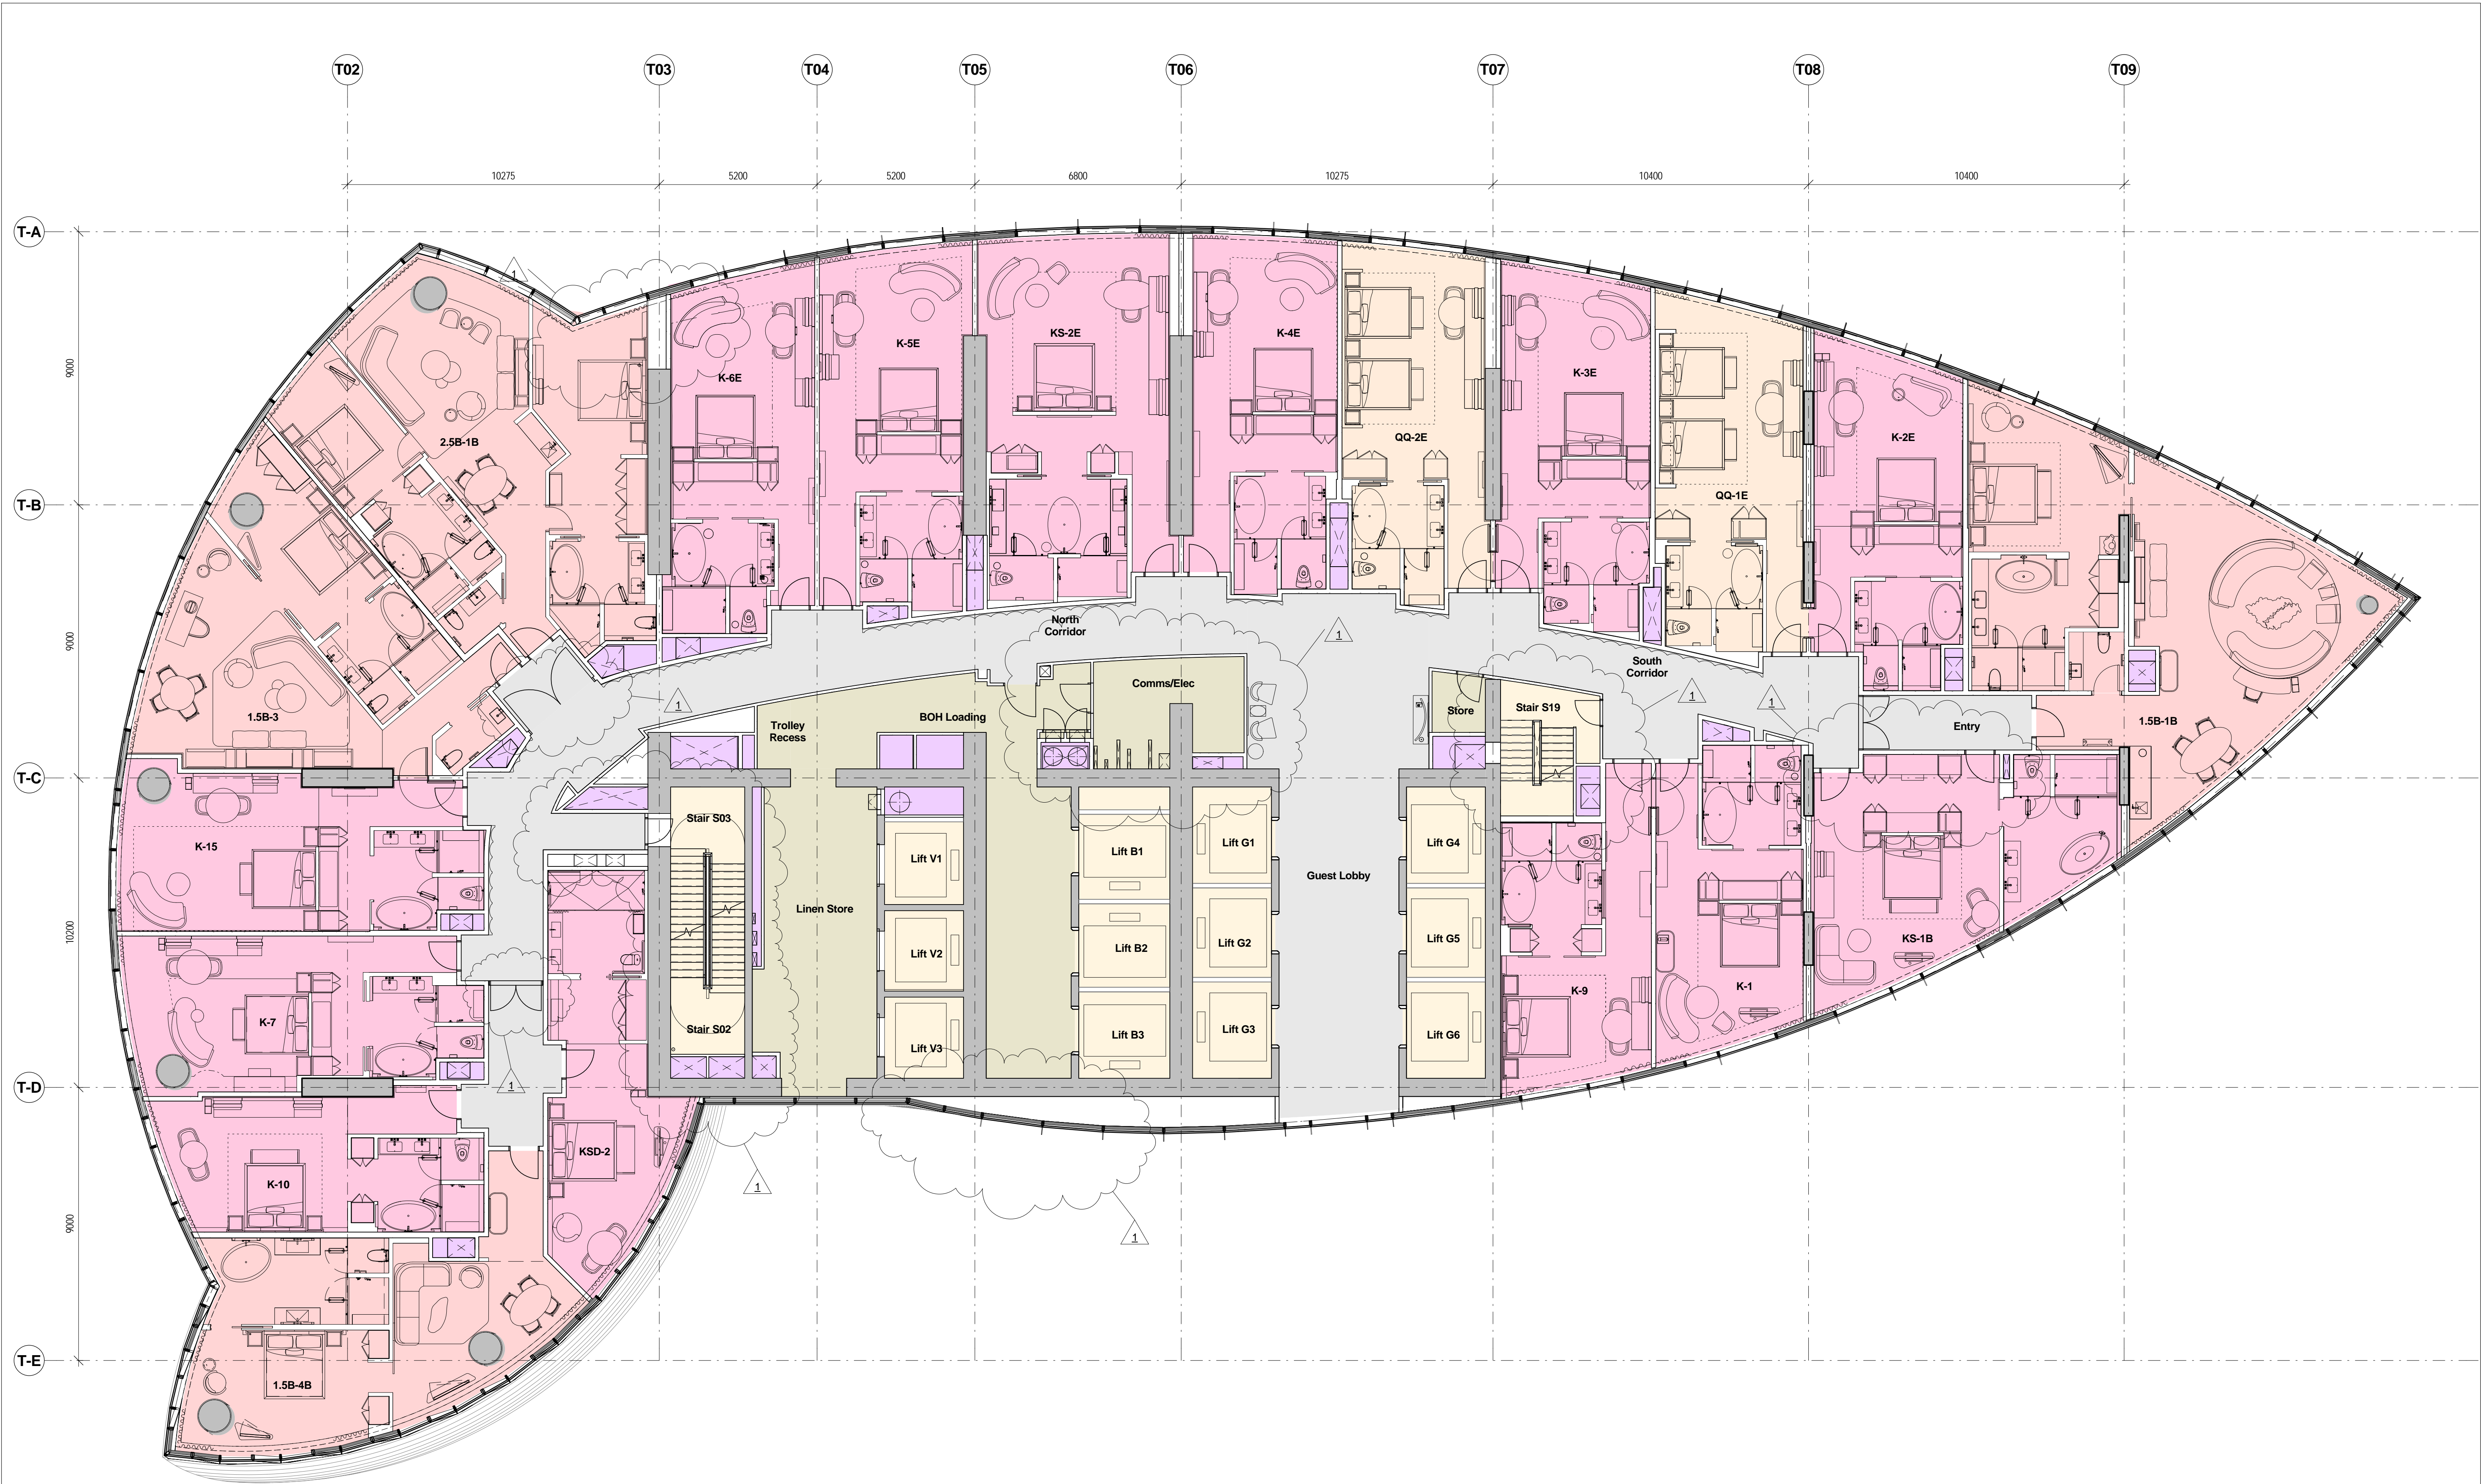

**1 Level 11**  
1 : 100

- KING
- KING SUITE
- QUEEN
- HOR. CIRCULATION
- VERT. CIRCULATION
- RISER
- BOH

Rev	Date	Description	By	Chkd
00	17.03.2015	Planning Submission	CZ	AK
01	01.12.2017	Section 9e Amendment	WE	WE

Do not Scale. Use figured dimensions only. All dimensions to be checked on site.




All drawings to be read in conjunction with the Engineers' drawings.

Any discrepancies between consultants drawings to be reported to the Architect before any work commences.

The Contractor's attention is drawn to the Health & Safety matters identified in the Health & Safety plan as being potentially hazardous.

These items should not be considered as a complete and final list.

The Work Package Contractor's normal Health & Safety obligations still apply when undertaking constructional operations both on and off site.

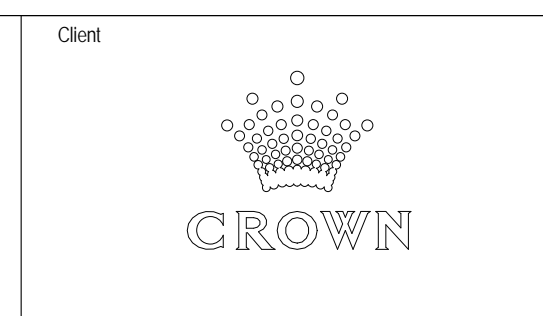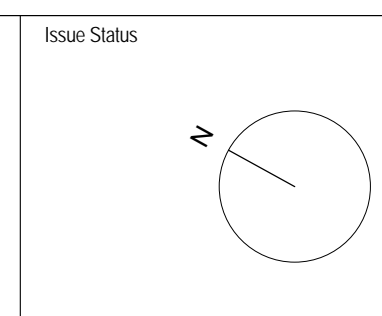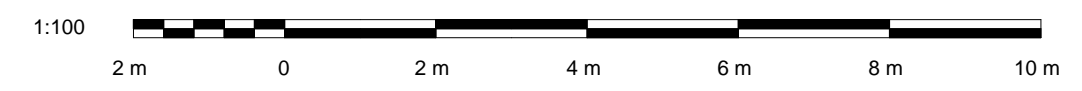


**WilkinsonEyre**

Wilkinson Eyre Architects  
33 Bowling Green Lane, London  
EC1R 0BJ, United Kingdom

+44 (0) 20 7608 7900 T  
+44 (0) 20 7608 7901 F  
www.wilkinsonseyre.com

Project: 915.11 Crown Hotel Sydney		
Title: Level 11 Plan		
Scale @ A1: 1 : 100	Drawing and CAD File Number: 00915 - P - 1110 - TP	Rev: 01



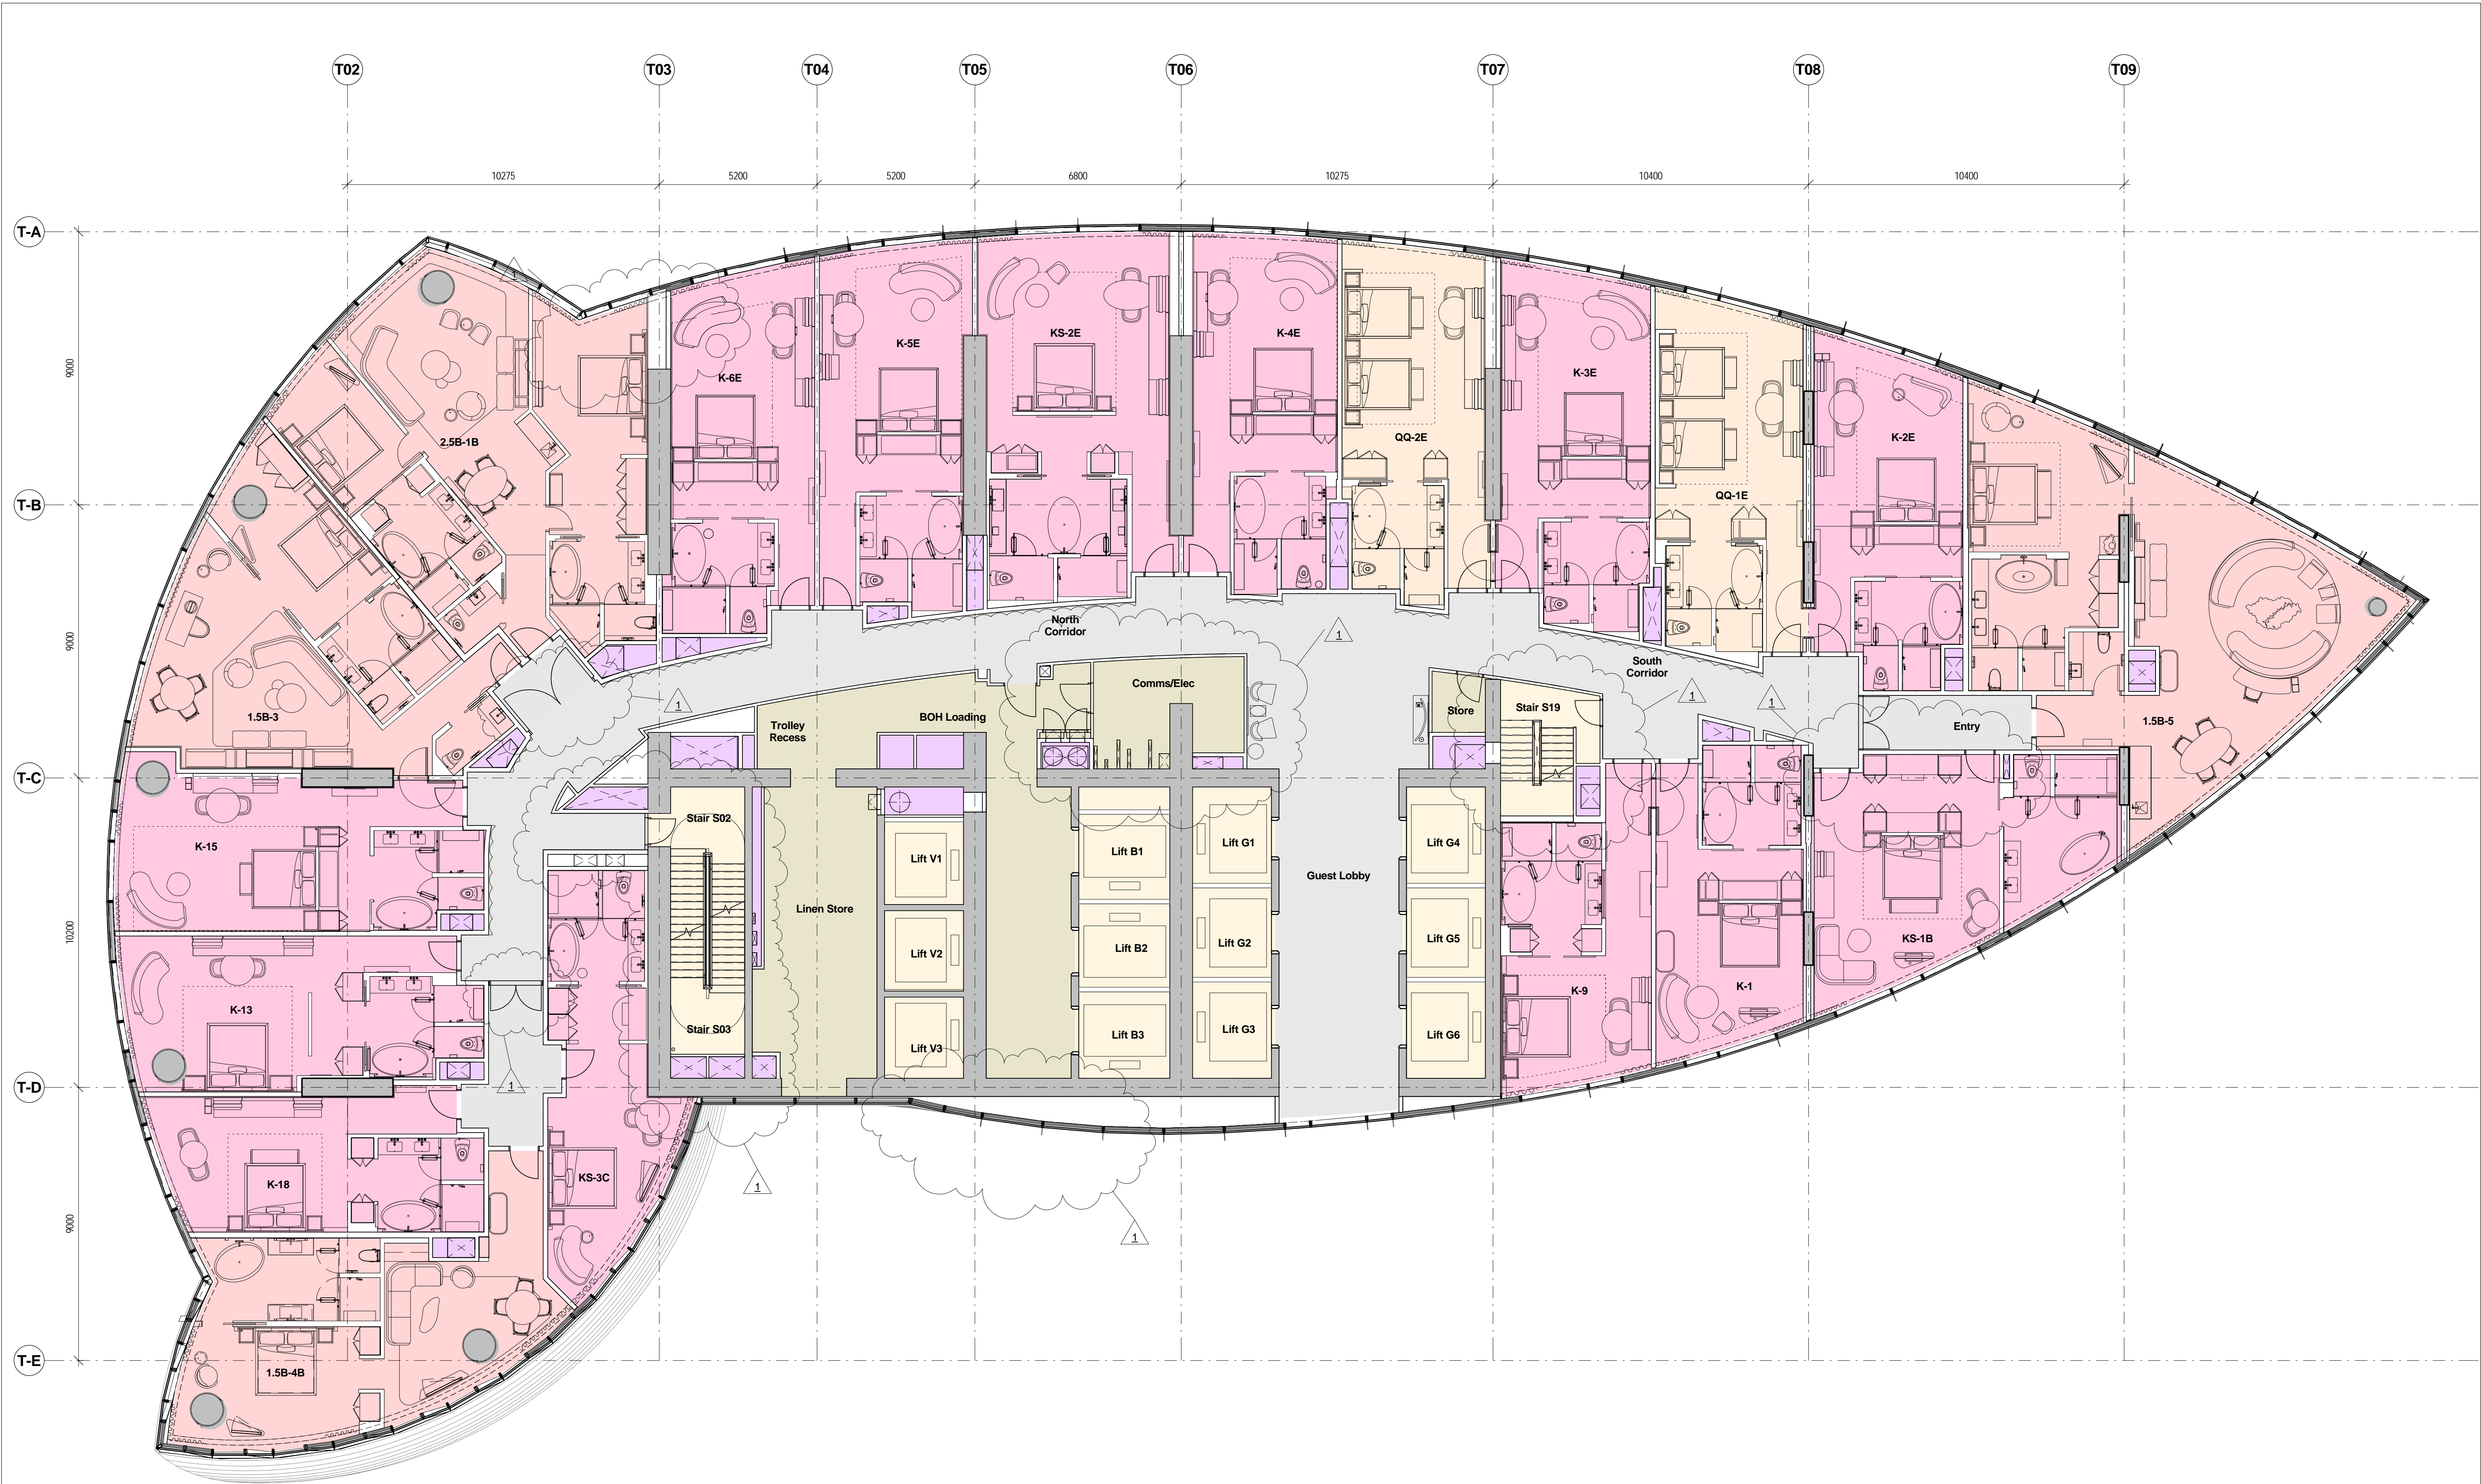


**1 Level 12**  
1 : 100

- |            |                   |       |
|------------|-------------------|-------|
| KING       | HOR. CIRCULATION  | RISER |
| KING SUITE | VERT. CIRCULATION | BOH   |
| QUEEN      |                   |       |


Rev	Date	Description	By	Chkd
00	17.03.2015	Planning Submission	CZ	AK
01	01.12.2017	Section 9e Amendment	WE	WE

Do not Scale. Use figured dimensions only. All dimensions to be checked on site.


All drawings to be read in conjunction with the Engineers' drawings.  
Any discrepancies between consultants drawings to be reported to the Architect before any work commences.  
The Contractor's attention is drawn to the Health & Safety matters identified in the Health & Safety plan as being potentially hazardous.  
These items should not be considered as a complete and final list.  
The Work Package Contractor's normal Health & Safety obligations still apply when undertaking constructional operations both on and off site.

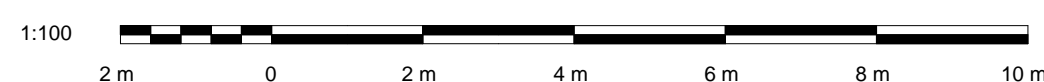

Issue Status

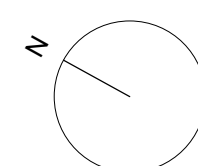

Client

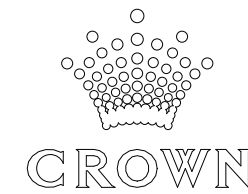

**WilkinsonEyre**

Wilkinson Eyre Architects  
33 Bowling Green Lane, London  
EC1R 0BJ, United Kingdom

+44 (0) 20 7608 7900 T  
+44 (0) 20 7608 7901 F  
www.wilkinsonseyre.com

Project:  
**915.11 Crown Hotel Sydney**  
Title:  
**Level 12 Plan**

Scale @ A1:  
**1 : 100**

Drawing and CAD File Number:  
**00915 - P - 1120 - TP**

Rev  
**01**





**1 Level 13**  
1 : 100

- |  |            |  |                   |  |       |
|--|------------|--|-------------------|--|-------|
|  | KING       |  | HOR. CIRCULATION  |  | RISER |
|  | KING SUITE |  | VERT. CIRCULATION |  | BOH   |
|  | QUEEN      |  |                   |  |       |

Rev	Date	Description	By	Chkd
00	17.03.2015	Planning Submission	CZ	AK
01	01.12.2017	Section 9e Amendment	WE	WE

Do not Scale. Use figured dimensions only. All dimensions to be checked on site.


All drawings to be read in conjunction with the Engineers' drawings.

Any discrepancies between consultants drawings to be reported to the Architect before any work commences.


The Contractor's attention is drawn to the Health & Safety matters identified in the Health & Safety plan as being potentially hazardous.

These items should not be considered as a complete and final list.


The Work Package Contractor's normal Health & Safety obligations still apply when undertaking constructional operations both on and off site.

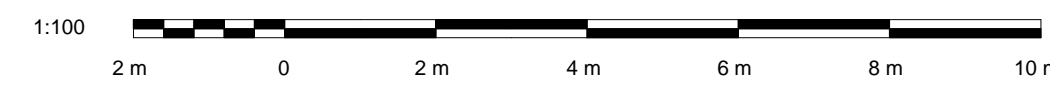

Issue Status

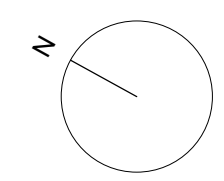

Client

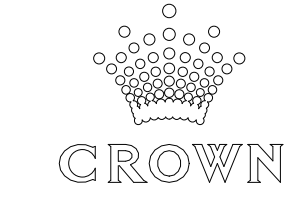

**WilkinsonEyre**

Wilkinson Eyre Architects  
33 Bowling Green Lane, London  
EC1R 0BJ, United Kingdom

+44 (0) 20 7608 7900 T  
+44 (0) 20 7608 7901 F  
www.wilkinsonseyre.com

Project:  
**915.11 Crown Hotel Sydney**

Title:  
**Level 13 Plan**

Scale @ A1:  
**1 : 100**

Drawing and CAD File Number:  
**00915 - P - 1130 - TP**

Rev  
**01**





**1 Level 14**  
1 : 100

- |            |                   |       |
|------------|-------------------|-------|
| KING       | HOR. CIRCULATION  | RISER |
| KING SUITE | VERT. CIRCULATION | BOH   |
| QUEEN      |                   |       |


Rev	Date	Description	By	Chkd
00	17.03.2015	Planning Submission	CZ	AK
01	01.12.2017	Section Re Amendment	WE	WE

Do not Scale. Use figured dimensions only. All dimensions to be checked on site.


All drawings to be read in conjunction with the Engineers' drawings.  
Any discrepancies between consultants drawings to be reported to the Architect before any work commences.  
The Contractor's attention is drawn to the Health & Safety matters identified in the Health & Safety plan as being potentially hazardous.  
These items should not be considered as a complete and final list.  
The Work Package Contractor's normal Health & Safety obligations still apply when undertaking constructional operations both on and off site.



Issue Status

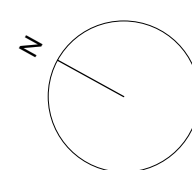

Client

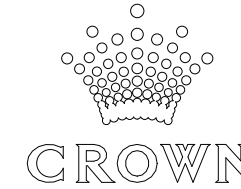

**WilkinsonEyre**

Wilkinson Eyre Architects  
33 Bowling Green Lane, London  
EC1R 0BJ, United Kingdom

+44 (0) 20 7608 7900 T  
+44 (0) 20 7608 7901 F  
www.wilkinsonseyre.com

Project:  
**915.11 Crown Hotel Sydney**  
Title:  
**Level 14 Plan**

Scale @ A1:  
**1 : 100**

Drawing and CAD File Number:  
**00915 - P - 1140 - TP**

Rev  
**01**





**1 Level 15**  
1 : 100

- |            |                   |       |
|------------|-------------------|-------|
| KING       | HOR. CIRCULATION  | RISER |
| KING SUITE | VERT. CIRCULATION | BOH   |
| QUEEN      |                   |       |


Rev	Date	Description	By	Chkd
00	17.03.2015	Planning Submission	CZ	AK
01	01.12.2017	Section Re Amendment	WE	WE

Do not Scale. Use figured dimensions only. All dimensions to be checked on site.

All drawings to be read in conjunction with the Engineers' drawings.  
Any discrepancies between consultants drawings to be reported to the Architect before any work commences.  
The Contractor's attention is drawn to the Health & Safety matters identified in the Health & Safety plan as being potentially hazardous.  
These items should not be considered as a complete and final list.  
The Work Package Contractor's normal Health & Safety obligations still apply when undertaking constructional operations both on and off site.



Issue Status

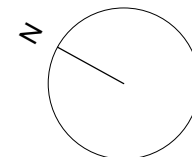

Client



**WilkinsonEyre**

Wilkinson Eyre Architects  
33 Bowling Green Lane, London  
EC1R 0BJ, United Kingdom

+44 (0) 20 7608 7900 T  
+44 (0) 20 7608 7901 F  
www.wilkinsonseyre.com

Project:  
**915.11 Crown Hotel Sydney**  
Title:  
**Level 15 Plan**

Scale @ A1:  
**1 : 100**

Drawing and CAD File Number:  
**00915 - P - 1150 - TP**

Rev  
**01**





**1 Level 16**  
1 : 100

- |            |                   |       |
|------------|-------------------|-------|
| KING       | HOR. CIRCULATION  | RISER |
| KING SUITE | VERT. CIRCULATION | BOH   |
| QUEEN      |                   |       |


Rev	Date	Description	By	Chkd
00	17.03.2015	Planning Submission	CZ	AK
01	01.12.2017	Section 9e Amendment	WE	WE

Do not Scale. Use figured dimensions only. All dimensions to be checked on site.


All drawings to be read in conjunction with the Engineers' drawings.  
Any discrepancies between consultants drawings to be reported to the Architect before any work commences.  
The Contractor's attention is drawn to the Health & Safety matters identified in the Health & Safety plan as being potentially hazardous.  
These items should not be considered as a complete and final list.  
The Work Package Contractor's normal Health & Safety obligations still apply when undertaking constructional operations both on and off site.



Issue Status

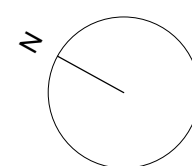

Client

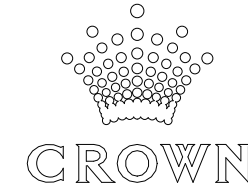

**WilkinsonEyre**

Wilkinson Eyre Architects  
33 Bowling Green Lane, London  
EC1R 0BJ, United Kingdom

+44 (0) 20 7608 7900 T  
+44 (0) 20 7608 7901 F  
www.wilkinsonseyre.com

Project:  
**915.11 Crown Hotel Sydney**  
Title:  
**Level 16 Plan**

Scale @ A1:  
**1 : 100**

Drawing and CAD File Number:  
**00915 - P - 1160 - TP**

Rev  
**01**





**1 Level 17**  
1 : 100

- |            |                   |       |
|------------|-------------------|-------|
| KING       | HOR. CIRCULATION  | RISER |
| KING SUITE | VERT. CIRCULATION | BOH   |
| QUEEN      |                   |       |


Rev	Date	Description	By	Chkd
00	17.03.2015	Planning Submission	CZ	AK
01	01.12.2017	Section 9e Amendment	WE	WE

Do not Scale. Use figured dimensions only. All dimensions to be checked on site.


All drawings to be read in conjunction with the Engineers' drawings.  
Any discrepancies between consultants drawings to be reported to the Architect before any work commences.  
The Contractor's attention is drawn to the Health & Safety matters identified in the Health & Safety plan as being potentially hazardous.  
These items should not be considered as a complete and final list.  
The Work Package Contractor's normal Health & Safety obligations still apply when undertaking constructional operations both on and off site.



Issue Status

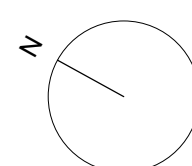

Client

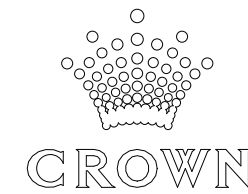

**WilkinsonEyre**

Wilkinson Eyre Architects  
33 Bowling Green Lane, London  
EC1R 0BJ, United Kingdom

+44 (0) 20 7608 7900 T  
+44 (0) 20 7608 7901 F  
www.wilkinsonseyre.com

Project:  
**915.11 Crown Hotel Sydney**  
Title:  
**Level 17 Plan**

Scale @ A1:  
**1 : 100**

Drawing and CAD File Number:  
**00915 - P - 1170 - TP**

Rev  
**01**





**1 Level 18**  
1 : 100

- KING
- KING SUITE
- QUEEN
- HOR. CIRCULATION
- VERT. CIRCULATION
- RISER
- BOH

Rev	Date	Description	By	Chkd
00	17.03.2015	Planning Submission	CZ	AK
01	01.12.2017	Section 9e Amendment	WE	WE

Do not Scale. Use figured dimensions only. All dimensions to be checked on site.




All drawings to be read in conjunction with the Engineers' drawings.

Any discrepancies between consultants drawings to be reported to the Architect before any work commences.

The Contractor's attention is drawn to the Health & Safety matters identified in the Health & Safety plan as being potentially hazardous.

These items should not be considered as a complete and final list.

The Work Package Contractor's normal Health & Safety obligations still apply when undertaking constructional operations both on and off site.

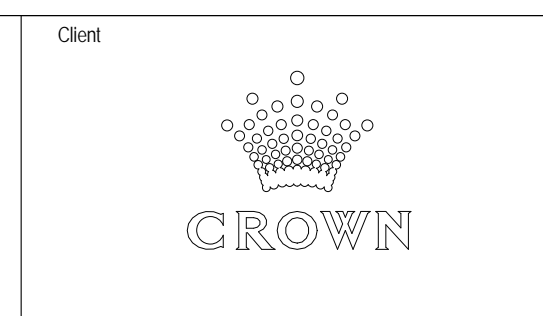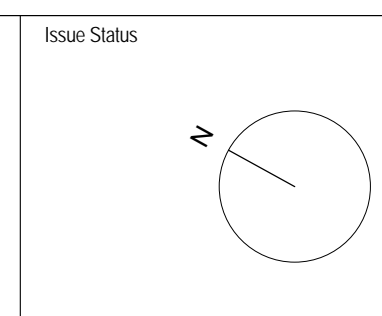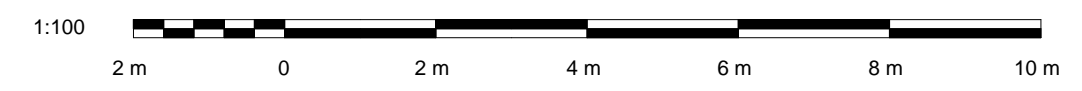

**WilkinsonEyre**

Wilkinson Eyre Architects  
33 Bowling Green Lane, London  
EC1R 0BJ, United Kingdom

+44 (0) 20 7608 7900 T  
+44 (0) 20 7608 7901 F  
www.wilkinsonseyre.com

Project: 915.11 Crown Hotel Sydney		
Title: Level 18 Plan		
Scale @ A1: 1 : 100	Drawing and CAD File Number: 00915 - P - 1180 - TP	Rev: 01





# **1 Level 19**

1 : 100

Rev	Date	Description	By	Chkd
00	17.03.2015	Planning Submission	CZ	AK
01	01.12.2017	Section 9e Amendment	WE	WE

Do not Scale. Use figured dimensions only. All dimensions to be checked on site.

All drawings to be read in conjunction with the Engineers' drawings.

Any discrepancies between consultants drawings to be reported to the Architect before any work commences.


The Contractor's attention is drawn to the Health & Safety matters identified in the Health & Safety plan as being potentially hazardous.

These items should not be considered as a complete and final list.


The Work Package Contractor's normal Health & Safety obligations still apply when undertaking constructional operations both on and off site.



Issue Status

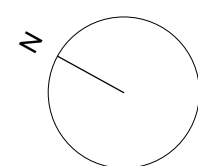

Client

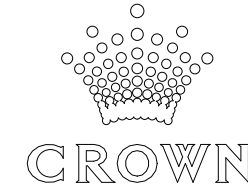

**WilkinsonEyre**

Wilkinson Eyre Architects  
33 Bowling Green Lane, London  
EC1R 0BJ, United Kingdom

+44 (0) 20 7608 7900 T  
+44 (0) 20 7608 7901 F  
www.wilkinsoneyre.com

Project:  
**915.11 Crown Hotel Sydney**  
Title:  
**Level 19 Plan**

Scale @ A1:  
**1 : 100**

Drawing and CAD File Number:  
**00915 - P - 1190 - TP**

Rev  
**01**