



1 Level 20
1 : 100

- | | | |
|------------|-------------------|-------|
| KING | HOR. CIRCULATION | RISER |
| KING SUITE | VERT. CIRCULATION | BOH |
| QUEEN | | |


Rev	Date	Description	By	Chkd
00	17.03.2015	Planning Submission	CZ	AK
01	01.12.2017	Section 9e Amendment	WE	WE

Do not Scale. Use figured dimensions only. All dimensions to be checked on site.


All drawings to be read in conjunction with the Engineers' drawings.
Any discrepancies between consultants drawings to be reported to the Architect before any work commences.
The Contractor's attention is drawn to the Health & Safety matters identified in the Health & Safety plan as being potentially hazardous.
These items should not be considered as a complete and final list.
The Work Package Contractor's normal Health & Safety obligations still apply when undertaking constructional operations both on and off site.



Issue Status

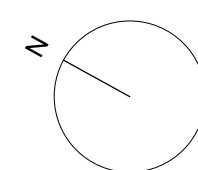

Client

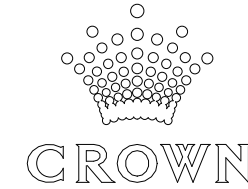

WilkinsonEyre

Wilkinson Eyre Architects
33 Bowling Green Lane, London
EC1R 0BJ, United Kingdom

+44 (0) 20 7608 7900 T
+44 (0) 20 7608 7901 F
www.wilkinsonseyre.com

Project:
915.11 Crown Hotel Sydney
Title:
Level 20 Plan

Scale @ A1:
1 : 100

Drawing and CAD File Number:
00915 - P - 1200 - TP

Rev
01




1 Level 21
1 : 100

- | | | |
|------------|-------------------|-------|
| KING | HOR. CIRCULATION | RISER |
| KING SUITE | VERT. CIRCULATION | BOH |
| QUEEN | | |


Rev	Date	Description	By	Chkd
00	17.03.2015	Planning Submission	CZ	AK
01	01.12.2017	Section Re Amendment	WE	WE

Do not Scale. Use figured dimensions only. All dimensions to be checked on site.


All drawings to be read in conjunction with the Engineers' drawings.
Any discrepancies between consultants drawings to be reported to the Architect before any work commences.
The Contractor's attention is drawn to the Health & Safety matters identified in the Health & Safety plan as being potentially hazardous.
These items should not be considered as a complete and final list.
The Work Package Contractor's normal Health & Safety obligations still apply when undertaking constructional operations both on and off site.

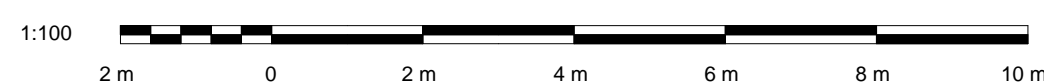

Issue Status

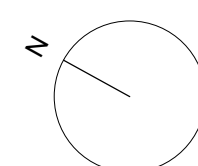

Client

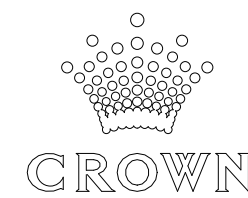

WilkinsonEyre

Wilkinson Eyre Architects
33 Bowling Green Lane, London
EC1R 0BJ, United Kingdom


+44 (0) 20 7608 7900 T
+44 (0) 20 7608 7901 F
www.wilkinsonseyre.com

Project:
915.11 Crown Hotel Sydney
Title:
Level 21 Plan

Scale @ A1:
1 : 100

Drawing and CAD File Number:
00915 - P - 1210 - TP

Rev
01

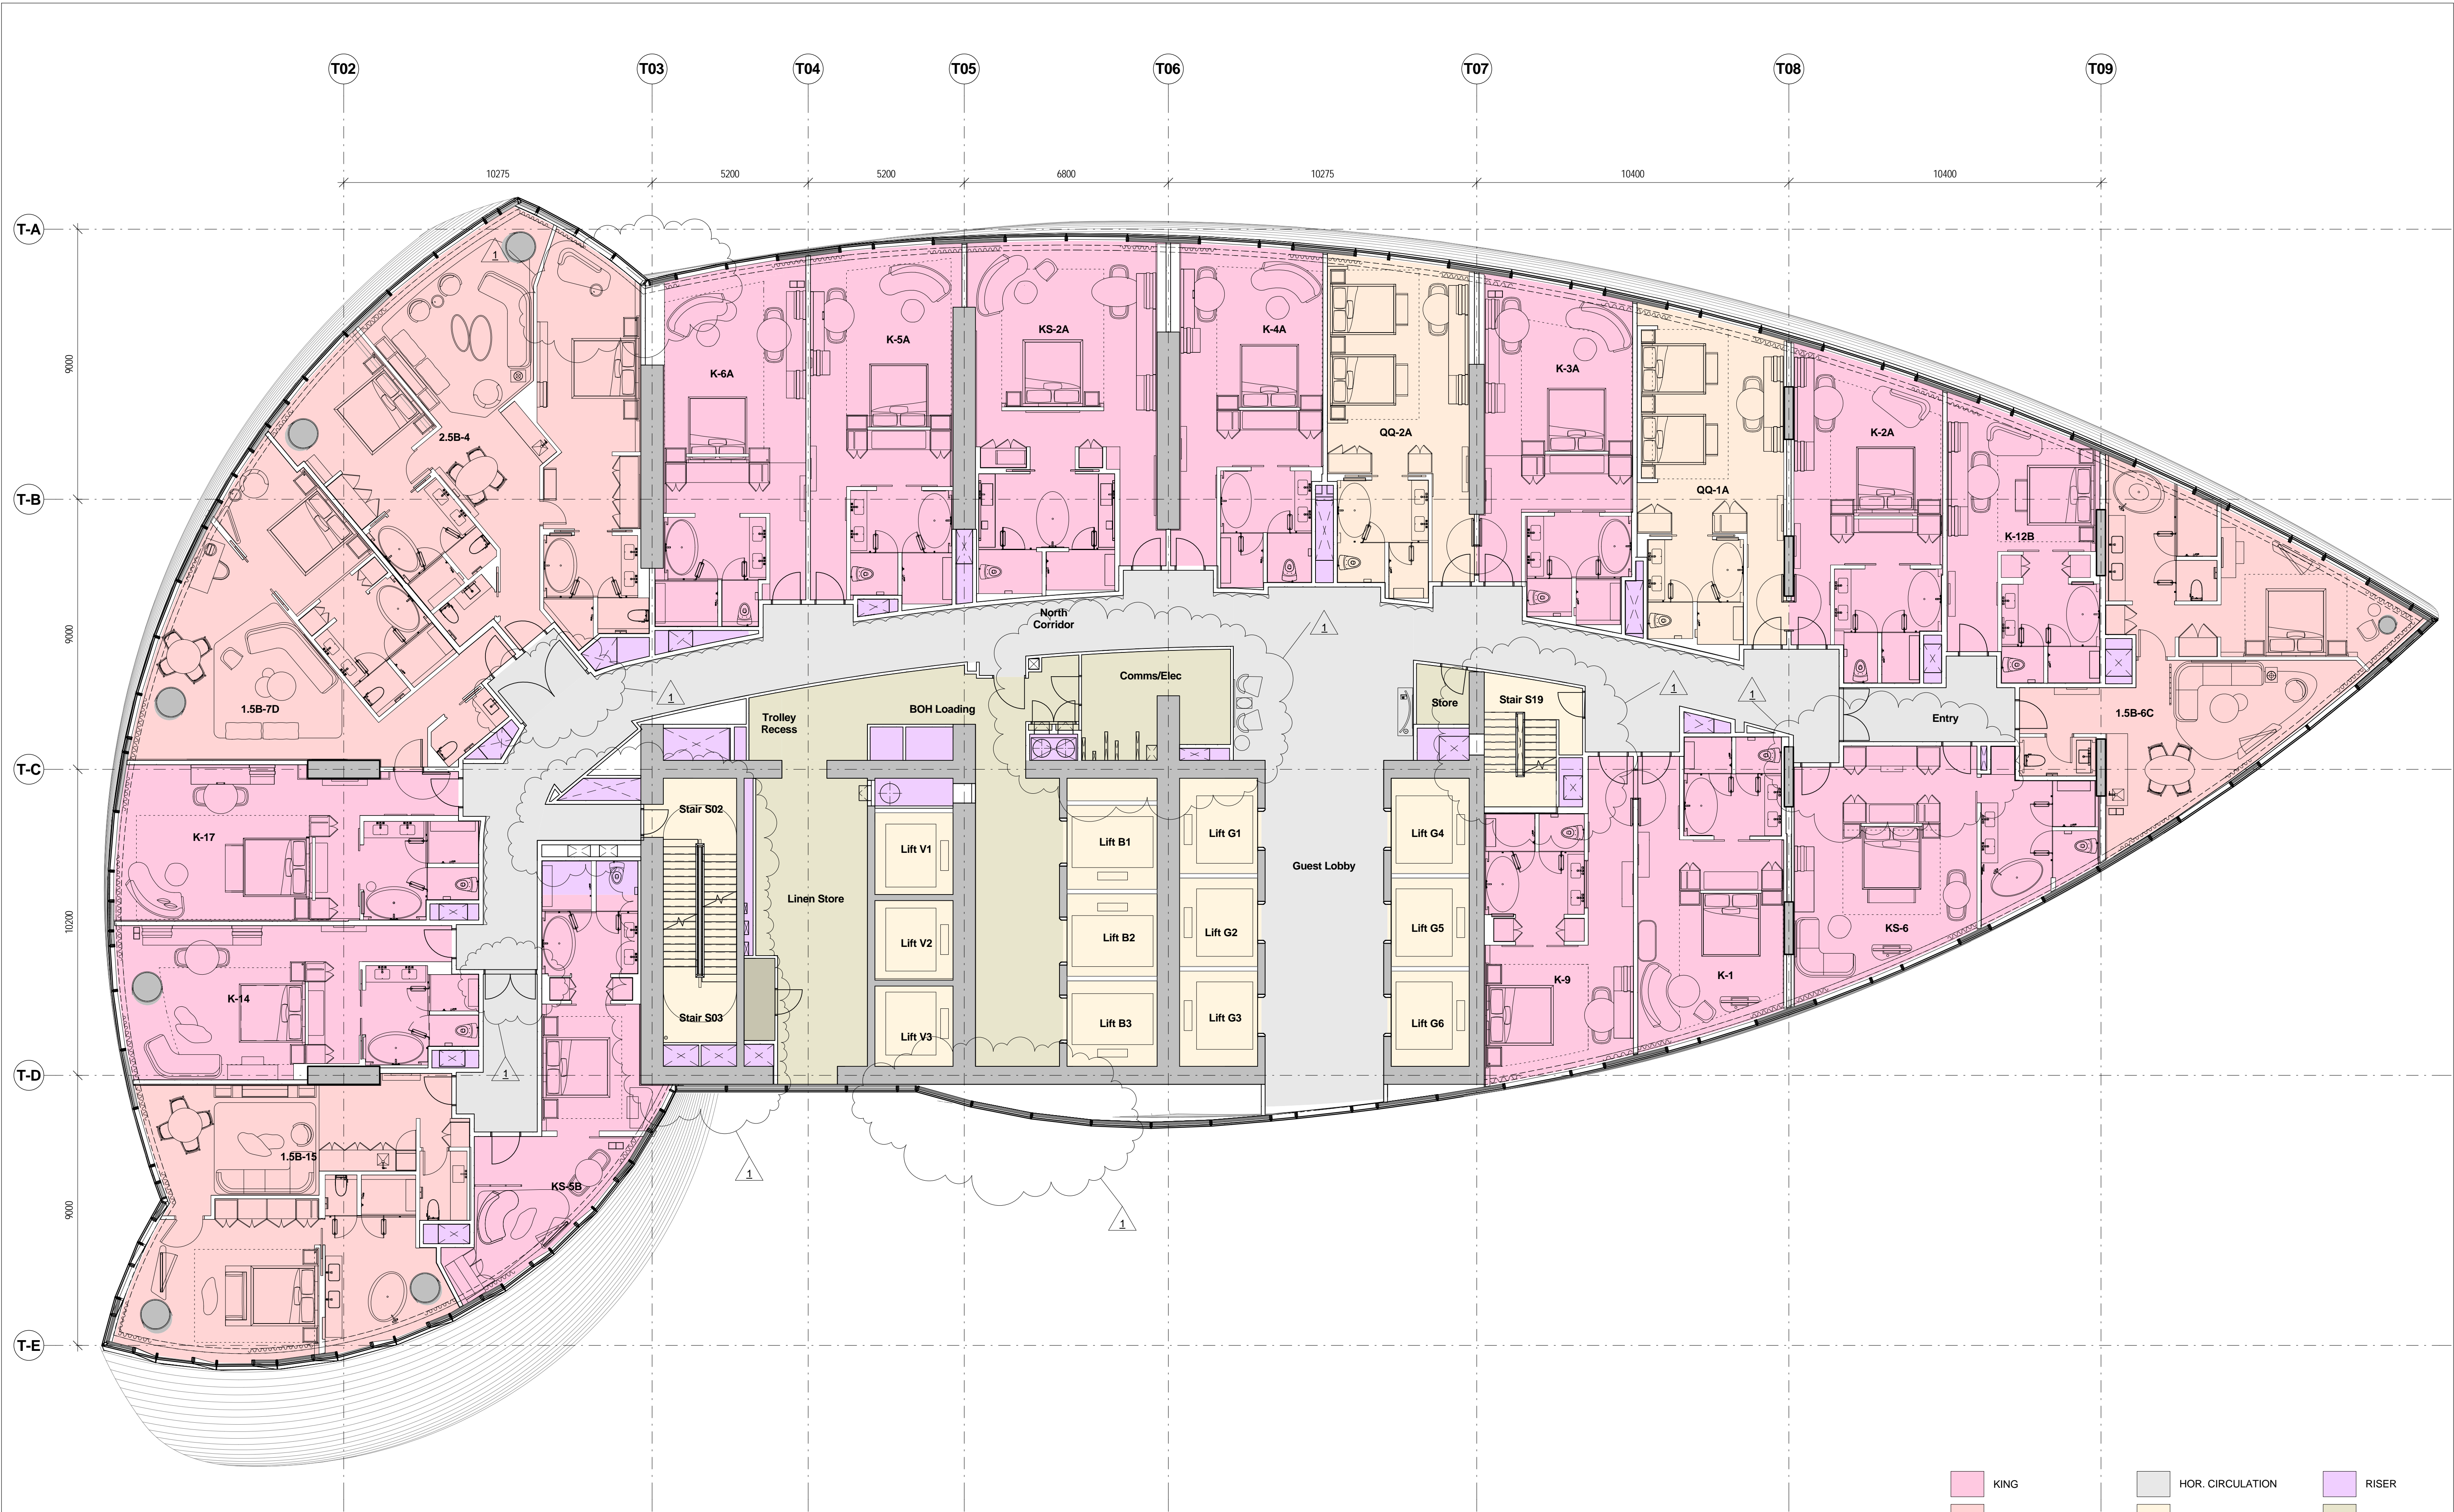


1 Level 22
1 : 100

- | | | |
|------------|-------------------|-------|
| KING | HOR. CIRCULATION | RISER |
| KING SUITE | VERT. CIRCULATION | BOH |
| QUEEN | | |


Rev	Date	Description	By	Chkd
00	17.03.2015	Planning Submission	CZ	AK
01	01.12.2017	Section 9e Amendment	WE	WE

Do not Scale. Use figured dimensions only. All dimensions to be checked on site.


All drawings to be read in conjunction with the Engineers' drawings.
Any discrepancies between consultants drawings to be reported to the Architect before any work commences.
The Contractor's attention is drawn to the Health & Safety matters identified in the Health & Safety plan as being potentially hazardous.
These items should not be considered as a complete and final list.
The Work Package Contractor's normal Health & Safety obligations still apply when undertaking constructional operations both on and off site.

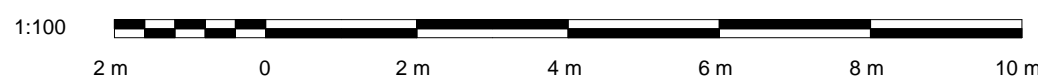

Issue Status

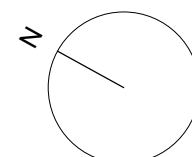

Client

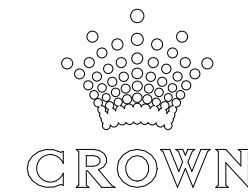

WilkinsonEyre

Wilkinson Eyre Architects
33 Bowling Green Lane, London
EC1R 0BJ, United Kingdom

+44 (0) 20 7608 7900 T
+44 (0) 20 7608 7901 F
www.wilkinsonseyre.com

Project:
915.11 Crown Hotel Sydney
Title:
Level 22 Plan

Scale @ A1:
1 : 100

Drawing and CAD File Number:
00915 - P - 1220 - TP

Rev
01



1 Level 23
1 : 100

- TERRACES
- PLANT
- CORES
- RISER
- CIRCULATION
- BOH

Rev	Date	Description	By	Chkd
00	17.03.2015	Planning Submission	CZ	AK
01	01.12.2017	Section 96 Amendment	WE	WE

Do not Scale. Use figured dimensions only. All dimensions to be checked on site.


All drawings to be read in conjunction with the Engineers' drawings.

Any discrepancies between consultants drawings to be reported to the Architect before any work commences.


The Contractor's attention is drawn to the Health & Safety matters identified in the Health & Safety plan as being potentially hazardous.

These items should not be considered as a complete and final list.

The Work Package Contractor's normal Health & Safety obligations still apply when undertaking constructional operations both on and off site.

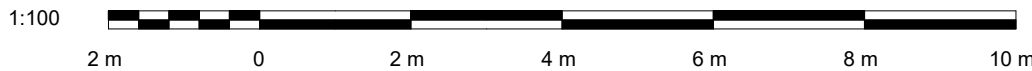

Issue Status

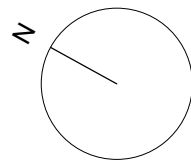

Client



WilkinsonEyre

Wilkinson Eyre Architects
33 Bowling Green Lane, London
EC1R 0BJ, United Kingdom

+44 (0) 20 7608 7900 T
+44 (0) 20 7608 7901 F
www.wilkinsonseyre.com


Project:
915.11 Crown Hotel Sydney

Title:
Level 23 Plan

Scale @ A1:
1 : 100

Drawing and CAD File Number:
00915 - P - 1230 - TP

Rev.
01

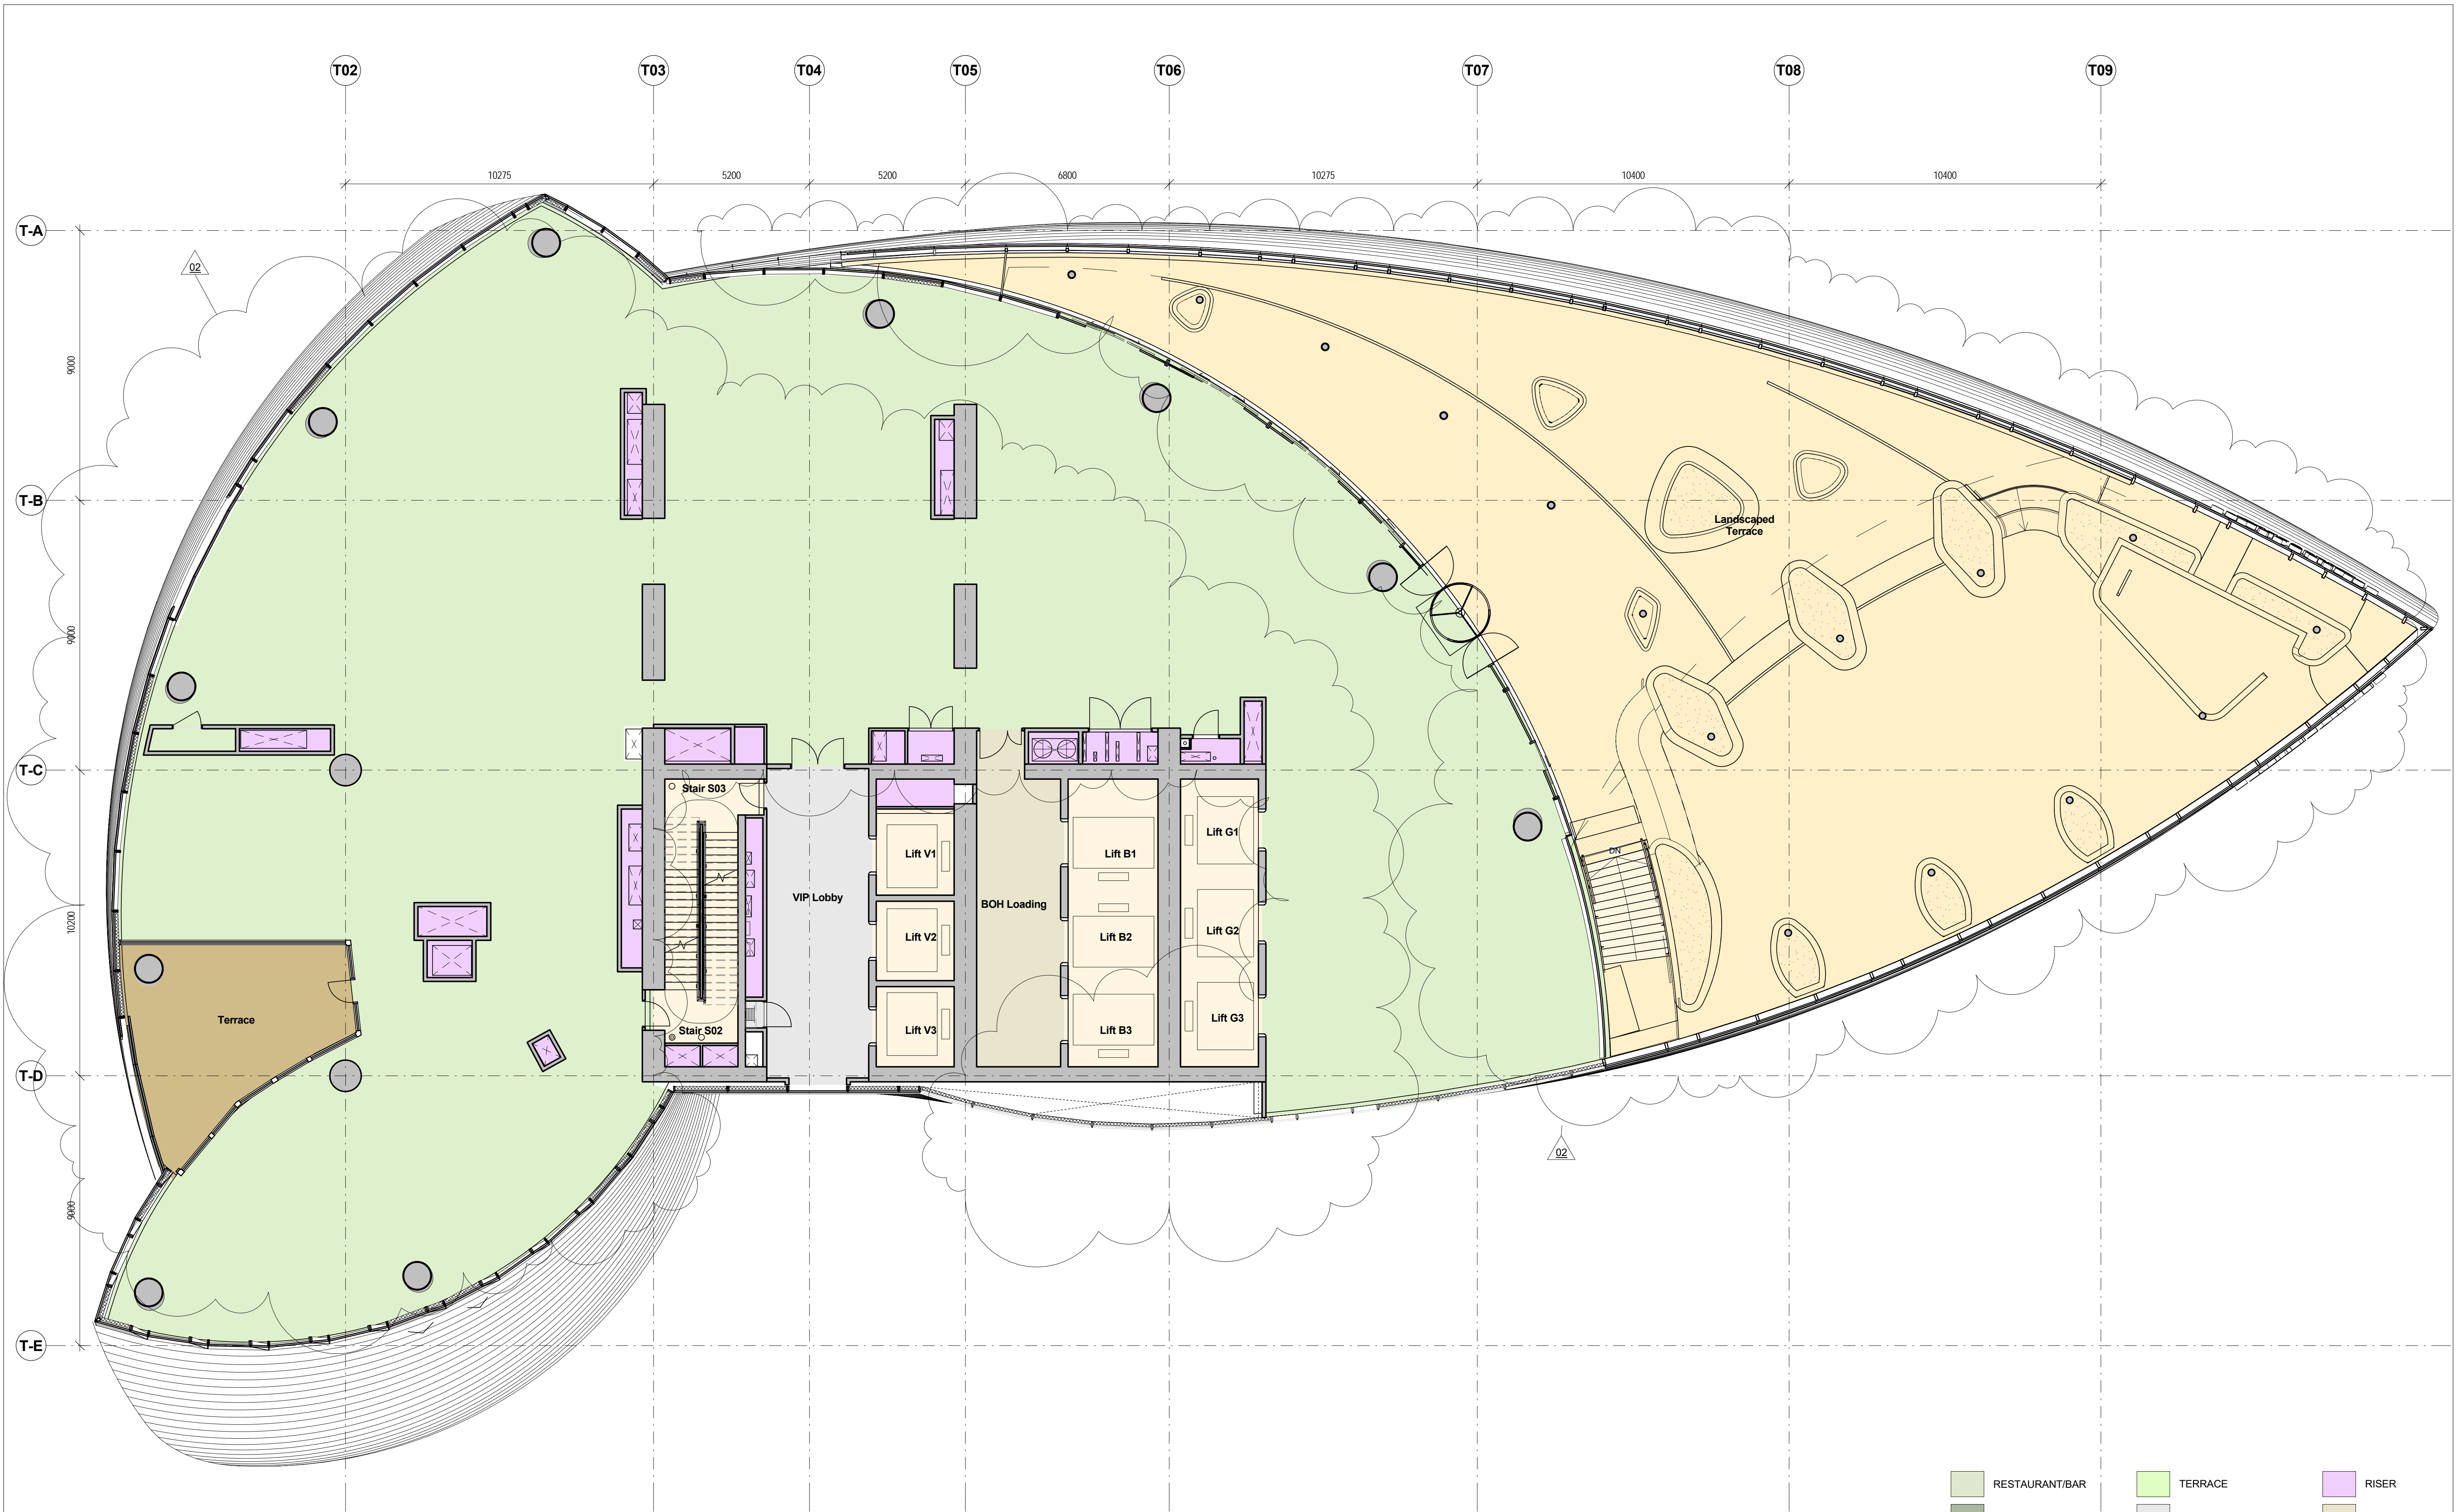


1 Level 24
1: 100

- | | | |
|----------------|-------------------|-------|
| RESTAURANT/BAR | TERRACE | RISER |
| LOBBY | HOR. CIRCULATION | BOH |
| KITCHEN | VERT. CIRCULATION | PLANT |


Rev	Date	Description	By	Chkd
00	17.03.2015	Planning Submission	CW	AK
01	01.12.2017	Section 96 Amendment	WE	WE
02	30.01.2019	Section 96 Amendment	WE	WE

Do not Scale. Use figured dimensions only. All dimensions to be checked on site.
All drawings to be read in conjunction with the Engineers' drawings.
Any discrepancies between consultants drawings to be reported to the Architect before any work commences.
The Contractor's attention is drawn to the Health & Safety matters identified in the Health & Safety plan as being potentially hazardous.
These items should not be considered as a complete and final list.
The Work Package Contractor's normal Health & Safety obligations still apply when undertaking constructional operations both on and off site.

Issue Status

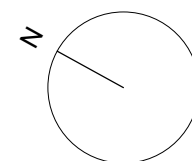

Client

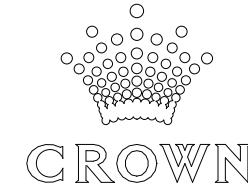

WilkinsonEyre

Wilkinson Eyre Architects
33 Bowling Green Lane, London
EC1R 0BJ, United Kingdom

+44 (0) 20 7608 7900 T
+44 (0) 20 7608 7901 F
www.wilkinsonseyre.com

Project:
915.11 Crown Hotel Sydney
Title:
Level 24 Plan

Scale @ A1:
1: 100

Drawing and CAD File Number:
00915 - P - 1240 - TP

Rev
02



1 Level 25
1 : 100

Rev	Date	Description	By	Chkd
00	17.03.2015	Planning Submission	BW	AK
01	01.12.2017	Section 96 Amendment	WE	WE

Do not Scale. Use figured dimensions only. All dimensions to be checked on site.

All drawings to be read in conjunction with the Engineers' drawings.


Any discrepancies between consultants drawings to be reported to the Architect before any work commences.

The Contractor's attention is drawn to the Health & Safety matters identified in the Health & Safety plan as being potentially hazardous.


These items should not be considered as a complete and final list.

The Work Package Contractor's normal Health & Safety obligations still apply when undertaking constructional operations both on and off site.

Issue Status

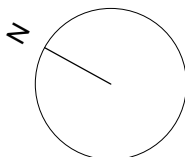

Client

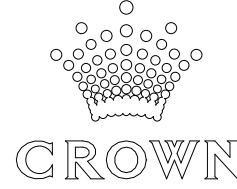

WilkinsonEyre

Wilkinson Eyre Architects
33 Bowling Green Lane, London
EC1R 0BJ, United Kingdom

+44 (0) 20 7608 7900 T
+44 (0) 20 7608 7901 F
www.wilkinsoneyre.com

Project:
915.11 Crown Hotel Sydney

Title:
Level 25 Plan

Scale @ A1:
1 : 100

Drawing and CAD File Number:
00915 - P - 1250 - TP

Rev.
01



1 Level 26
1 : 100

- RESTAURANT/BAR

LOBBY

KITCHEN
- TERRACE

HOR. CIRCULATION

VERT. CIRCULATION
- RISER

BOH

PLANT

Rev	Date	Description	By	Chkd
00	17.03.2015	Planning Submission	CZ	AK
01	01.12.2017	Section 96 Amendment	WE	WE

Do not Scale. Use figured dimensions only. All dimensions to be checked on site.

All drawings to be read in conjunction with the Engineers' drawings.


Any discrepancies between consultants drawings to be reported to the Architect before any work commences.

The Contractor's attention is drawn to the Health & Safety matters identified in the Health & Safety plan as being potentially hazardous.


These items should not be considered as a complete and final list.

The Work Package Contractor's normal Health & Safety obligations still apply when undertaking constructional operations both on and off site.

Issue Status

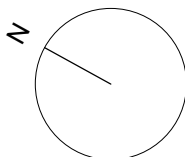

Client

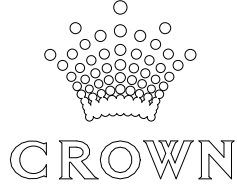

WilkinsonEyre

Wilkinson Eyre Architects
33 Bowling Green Lane, London
EC1R 0BJ, United Kingdom

+44 (0) 20 7608 7900 T
+44 (0) 20 7608 7901 F
www.wilkinsonseyre.com

Project:
915.11 Crown Hotel Sydney

Title:
Level 26 Plan

Scale @ A1:
1 : 100

Drawing and CAD File Number:
00915 - P - 1260 - TP

Rev.
01



1 Level 27
1 : 100

Rev	Date	Description	By	Chkd
00	17.03.2015	Planning Submission	CZ	AK
01	01.12.2017	Section 96 Amendment	WE	WE

Do not Scale. Use figured dimensions only. All dimensions to be checked on site.

All drawings to be read in conjunction with the Engineers' drawings.

Any discrepancies between consultants drawings to be reported to the Architect before any work commences.


The Contractor's attention is drawn to the Health & Safety matters identified in the Health & Safety plan as being potentially hazardous.

These items should not be considered as a complete and final list.


The Work Package Contractor's normal Health & Safety obligations still apply when undertaking constructional operations both on and off site.



Issue Status

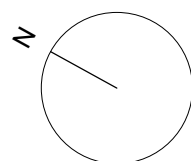

Client

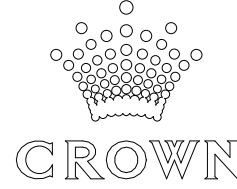

WilkinsonEyre

Wilkinson Eyre Architects
33 Bowling Green Lane, London
EC1R 0BJ, United Kingdom


+44 (0) 20 7608 7900 T
+44 (0) 20 7608 7901 F
www.wilkinsoneyre.com

Project:
915.11 Crown Hotel Sydney
Title:
Level 27 Plan

Scale @ A1:
1 : 100

Drawing and CAD File Number:
00915 - P - 1270 - TP

Rev.
01

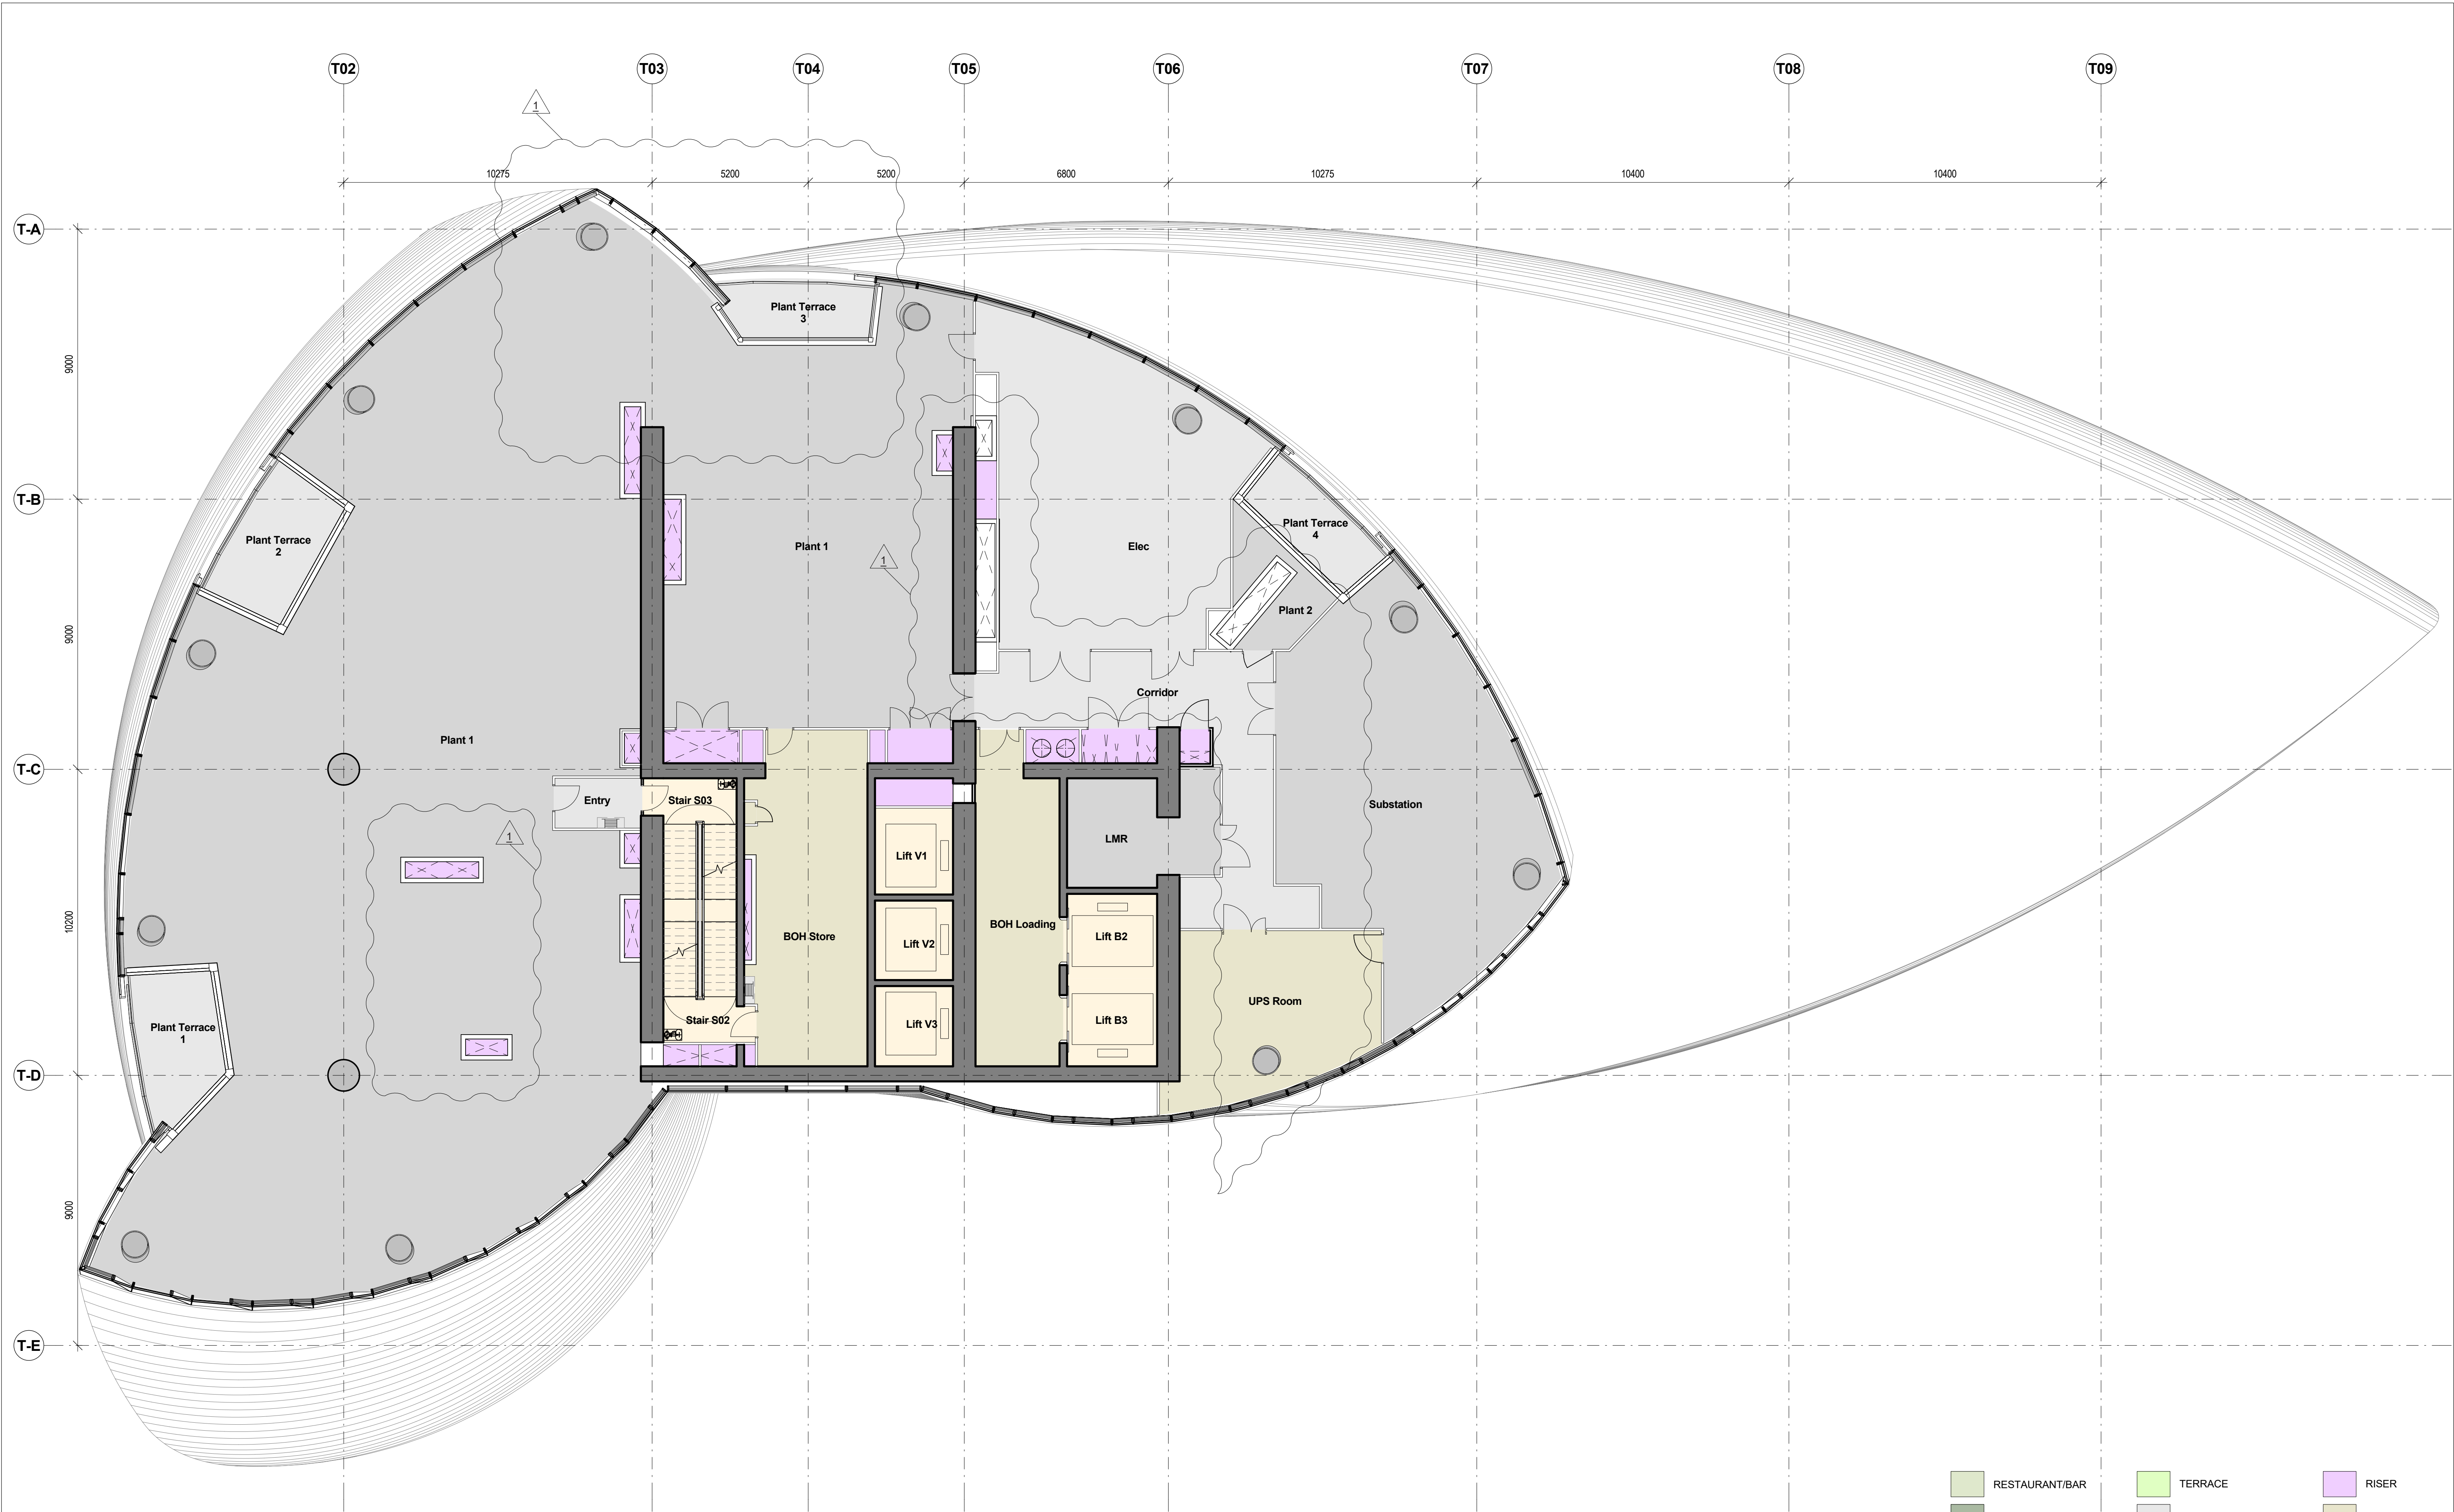

1 Level 28
1 : 100

- | | | |
|----------------|-------------------|-------|
| RESTAURANT/BAR | TERRACE | RISER |
| LOBBY | HOR. CIRCULATION | BOH |
| KITCHEN | VERT. CIRCULATION | PLANT |

Rev	Date	Description	By	Chkd
00	17.03.2015	Planning Submission	CZ	AK
01	01.12.2017	Section 96 Amendment	WE	WE

Do not Scale. Use figured dimensions only. All dimensions to be checked on site.

All drawings to be read in conjunction with the Engineers' drawings.


Any discrepancies between consultants drawings to be reported to the Architect before any work commences.

The Contractor's attention is drawn to the Health & Safety matters identified in the Health & Safety plan as being potentially hazardous.


These items should not be considered as a complete and final list.

The Work Package Contractor's normal Health & Safety obligations still apply when undertaking constructional operations both on and off site.

Issue Status

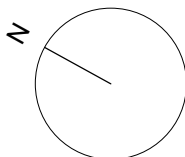

Client

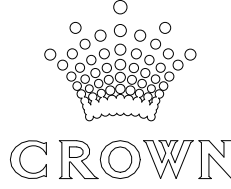

WilkinsonEyre

Wilkinson Eyre Architects
33 Bowling Green Lane, London
EC1R 0BJ, United Kingdom


+44 (0) 20 7608 7900 T
+44 (0) 20 7608 7901 F
www.wilkinsoneyre.com

Project:
915.11 Crown Hotel Sydney
Title:
Level 28 Plan

Scale @ A1:
1 : 100

Drawing and CAD File Number:
00915 - P - 1280 - TP

Rev.
01

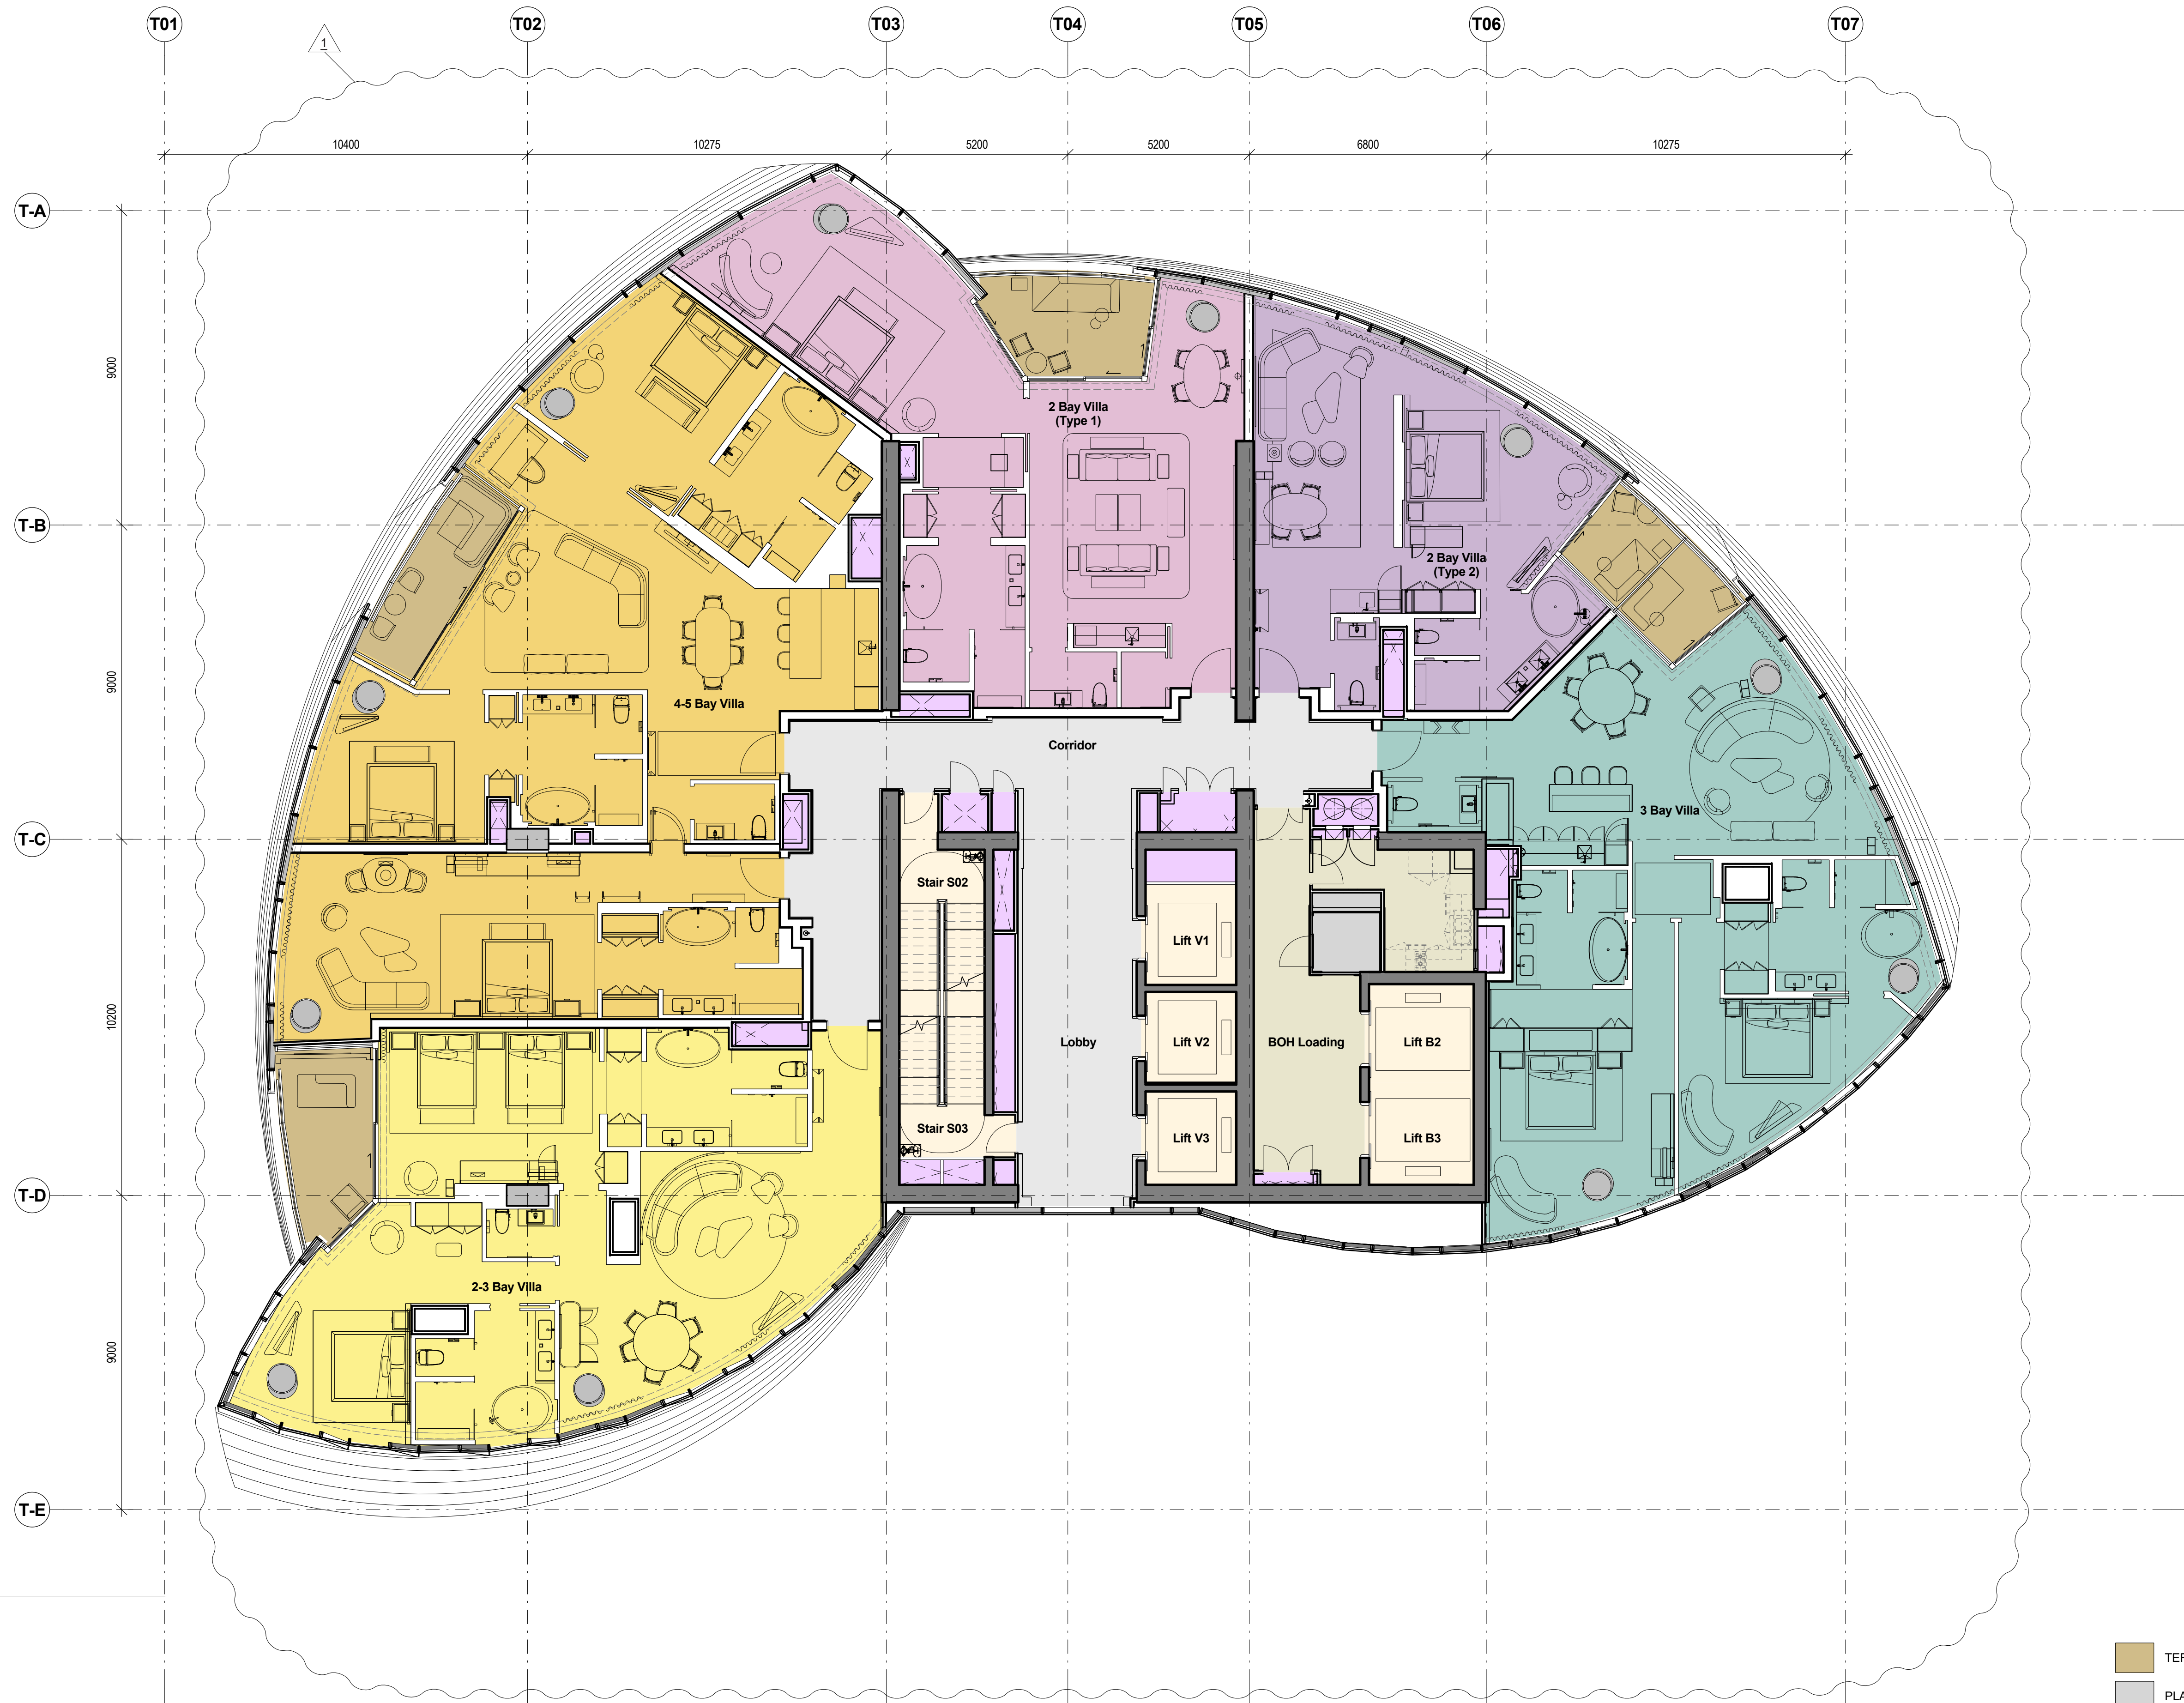


1 Level 29
1 : 100


- TERRACES
- PLANT
- CORES
- RISER
- CIRCULATION
- BOH

Rev	Date	Description	By	Chkd
00	17.03.2015	Planning Submission	AJ	AK
01	01.12.2017	Section 96 Amendment	WE	WE


Do not Scale. Use figured dimensions only. All dimensions to be checked on site.
All drawings to be read in conjunction with the Engineers' drawings.
Any discrepancies between consultants' drawings to be reported to the Architect before any work commences.
The Contractor's attention is drawn to the Health & Safety matters identified in the Health & Safety plan as being potentially hazardous.
These items should not be considered as a complete and final list.
The Work Package Contractor's normal Health & Safety obligations still apply when undertaking constructional operations both on and off site.

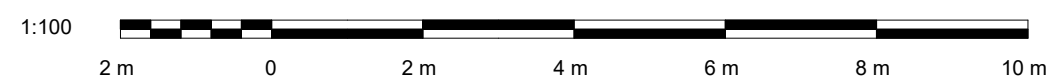

Issue Status

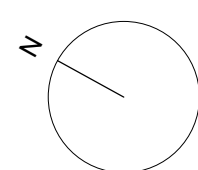

Client

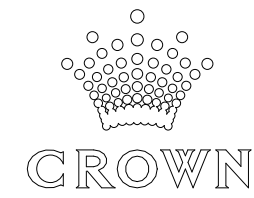


WilkinsonEyre

Wilkinson Eyre Architects
33 Bowling Green Lane, London
EC1R 0BJ, United Kingdom
+44 (0) 20 7608 7900 T
+44 (0) 20 7608 7901 F
www.wilkinsoneyre.com

Project:
915.11 Crown Hotel Sydney
Title:
Level 29 Plan

Scale @ A1:
1 : 100
Drawing and CAD File Number:
00915 - P - 1290 - TP

Rev. **01**

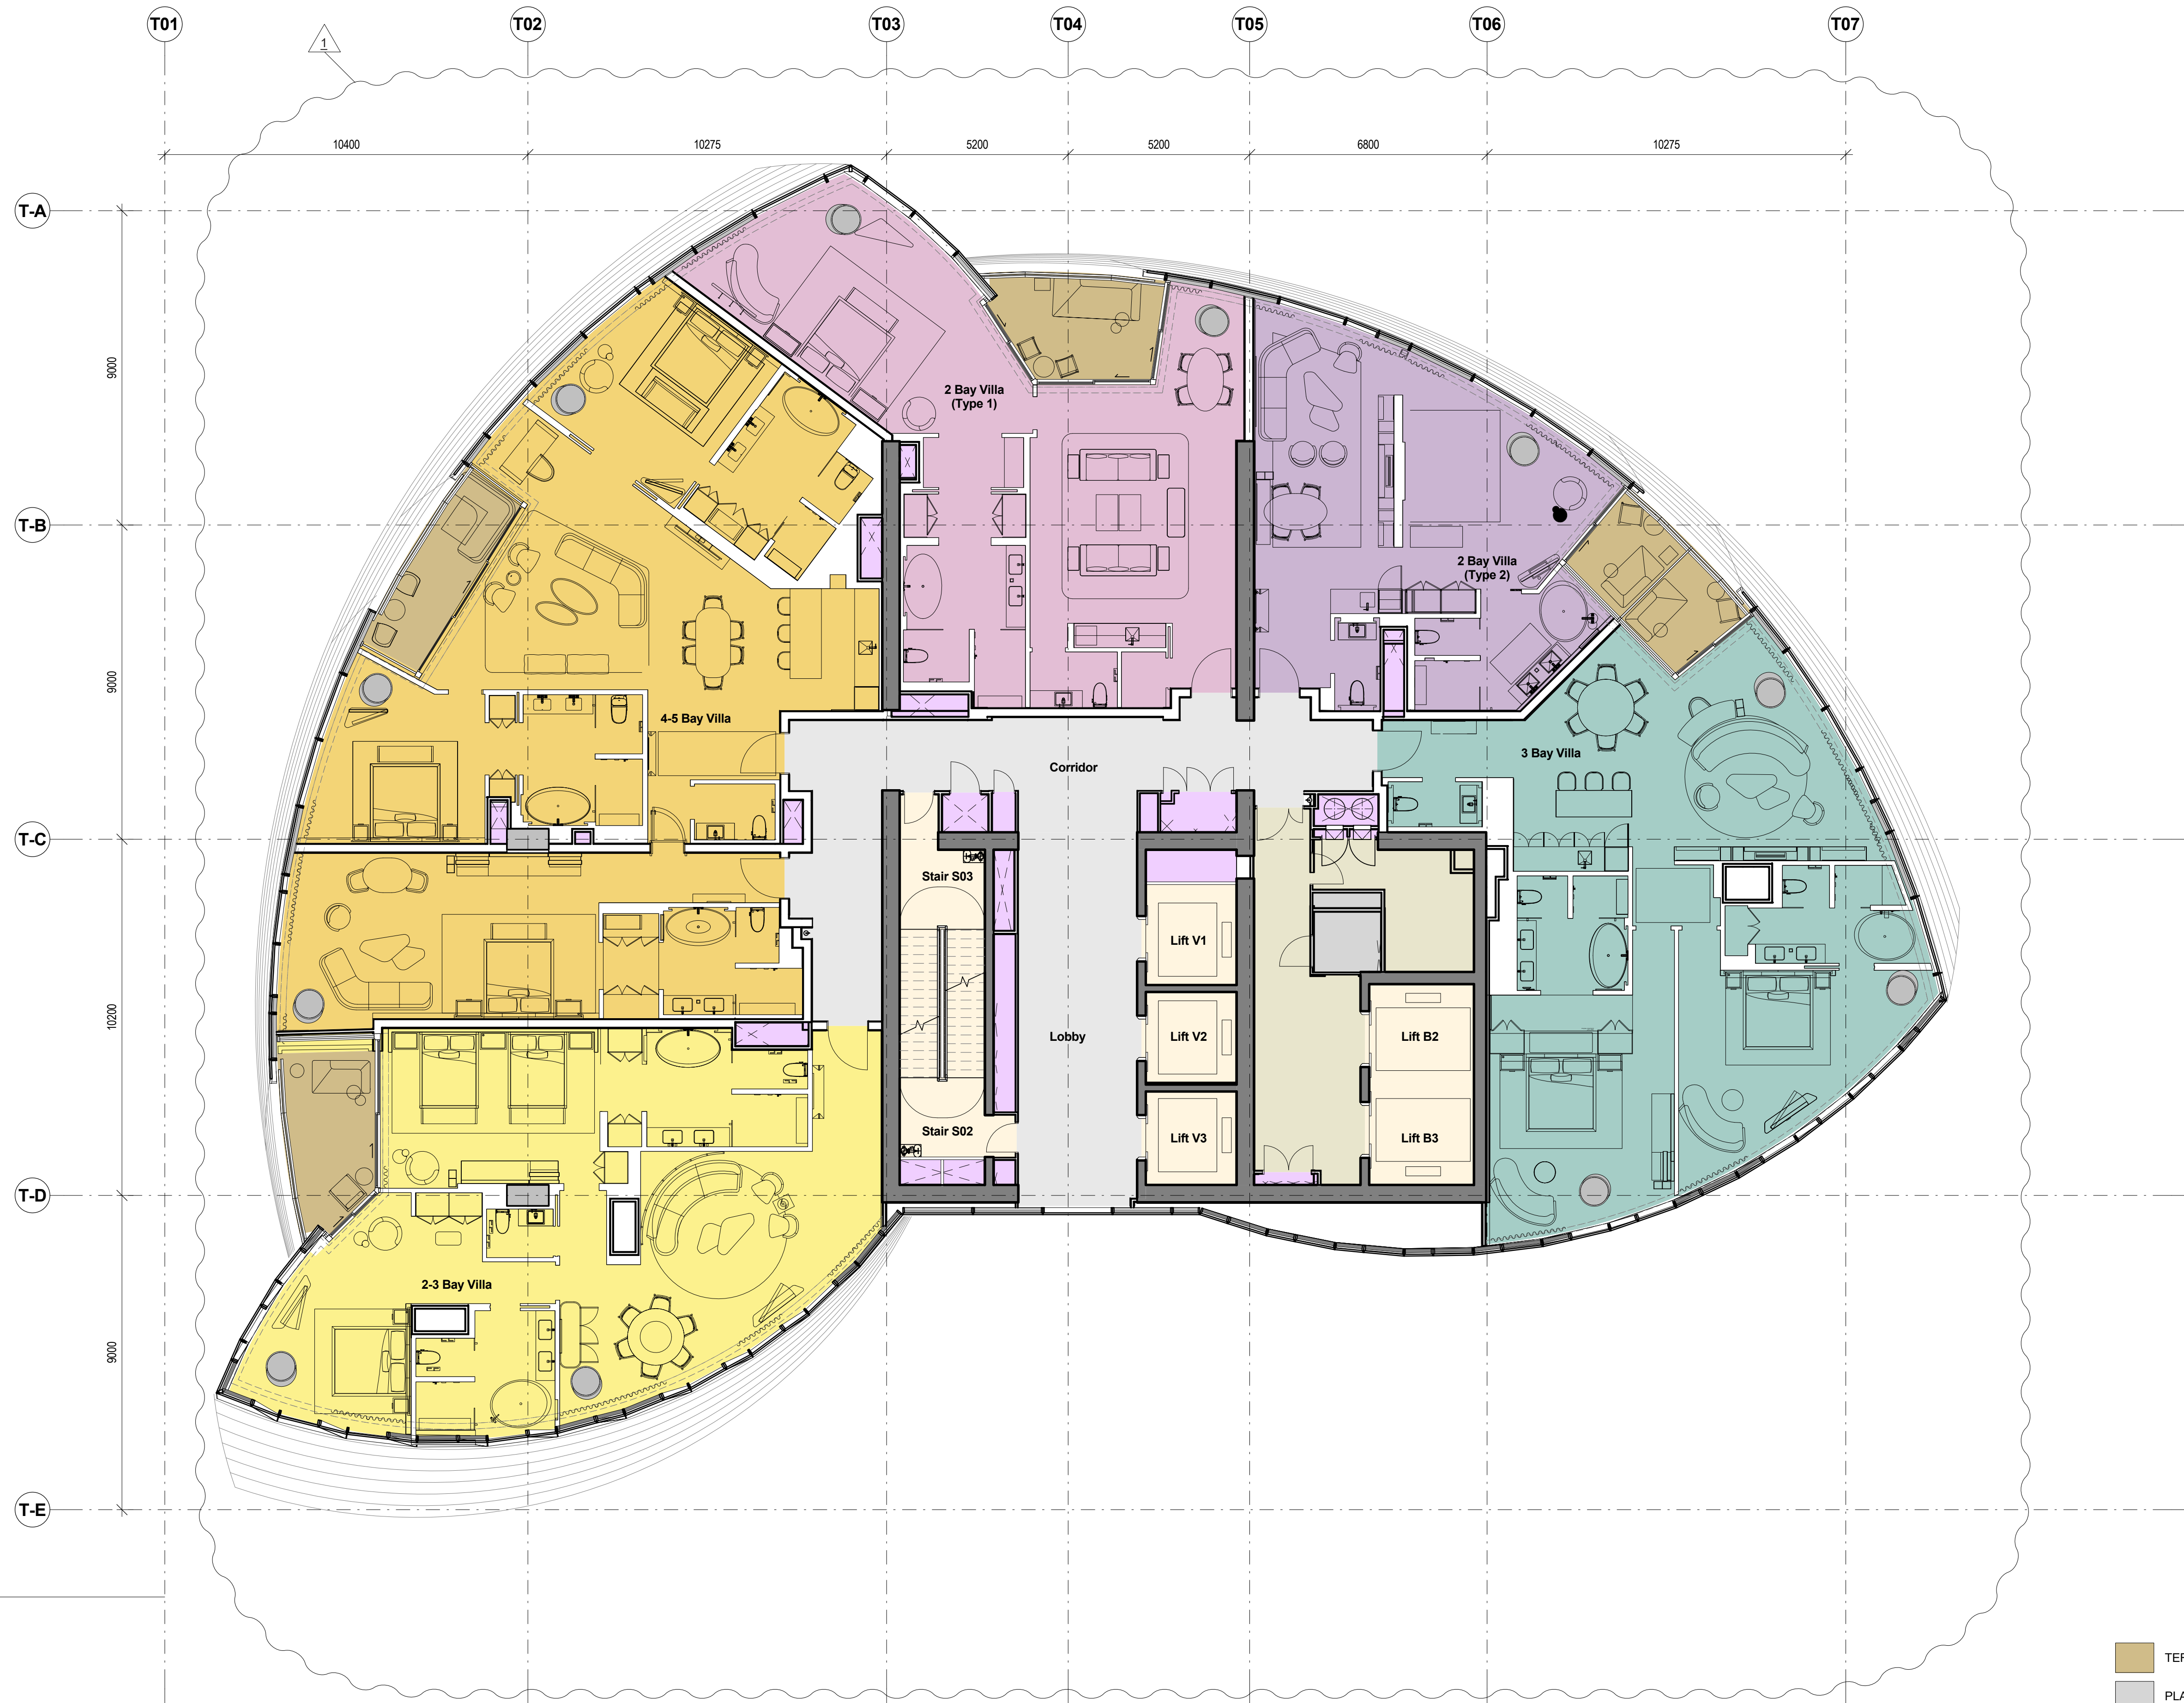

1 Level 30
1 : 100


Rev	Date	Description	By	Chkd
00	17.03.2015	Planning Submission	AJ	AK
01	01.12.2017	Section 96 Amendment	WE	WE

Do not Scale. Use figured dimensions only. All dimensions to be checked on site.


All drawings to be read in conjunction with the Engineers' drawings.
Any discrepancies between consultants drawings to be reported to the Architect before any work commences.
The Contractor's attention is drawn to the Health & Safety matters identified in the Health & Safety plan as being potentially hazardous.
These items should not be considered as a complete and final list.
The Work Package Contractor's normal Health & Safety obligations still apply when undertaking constructional operations both on and off site.



Issue Status

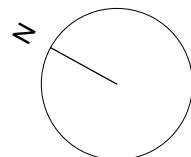

Client

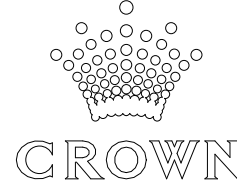

WilkinsonEyre

Wilkinson Eyre Architects
33 Bowling Green Lane, London
EC1R 0BJ, United Kingdom


+44 (0) 20 7608 7900 T
+44 (0) 20 7608 7901 F
www.wilkinsoneyre.com

Project:
915.11 Crown Hotel Sydney
Title:
Level 30 Plan

Scale @ A1:
1 : 100

Drawing and CAD File Number:
00915 - P - 1300 - TP

Rev.
01

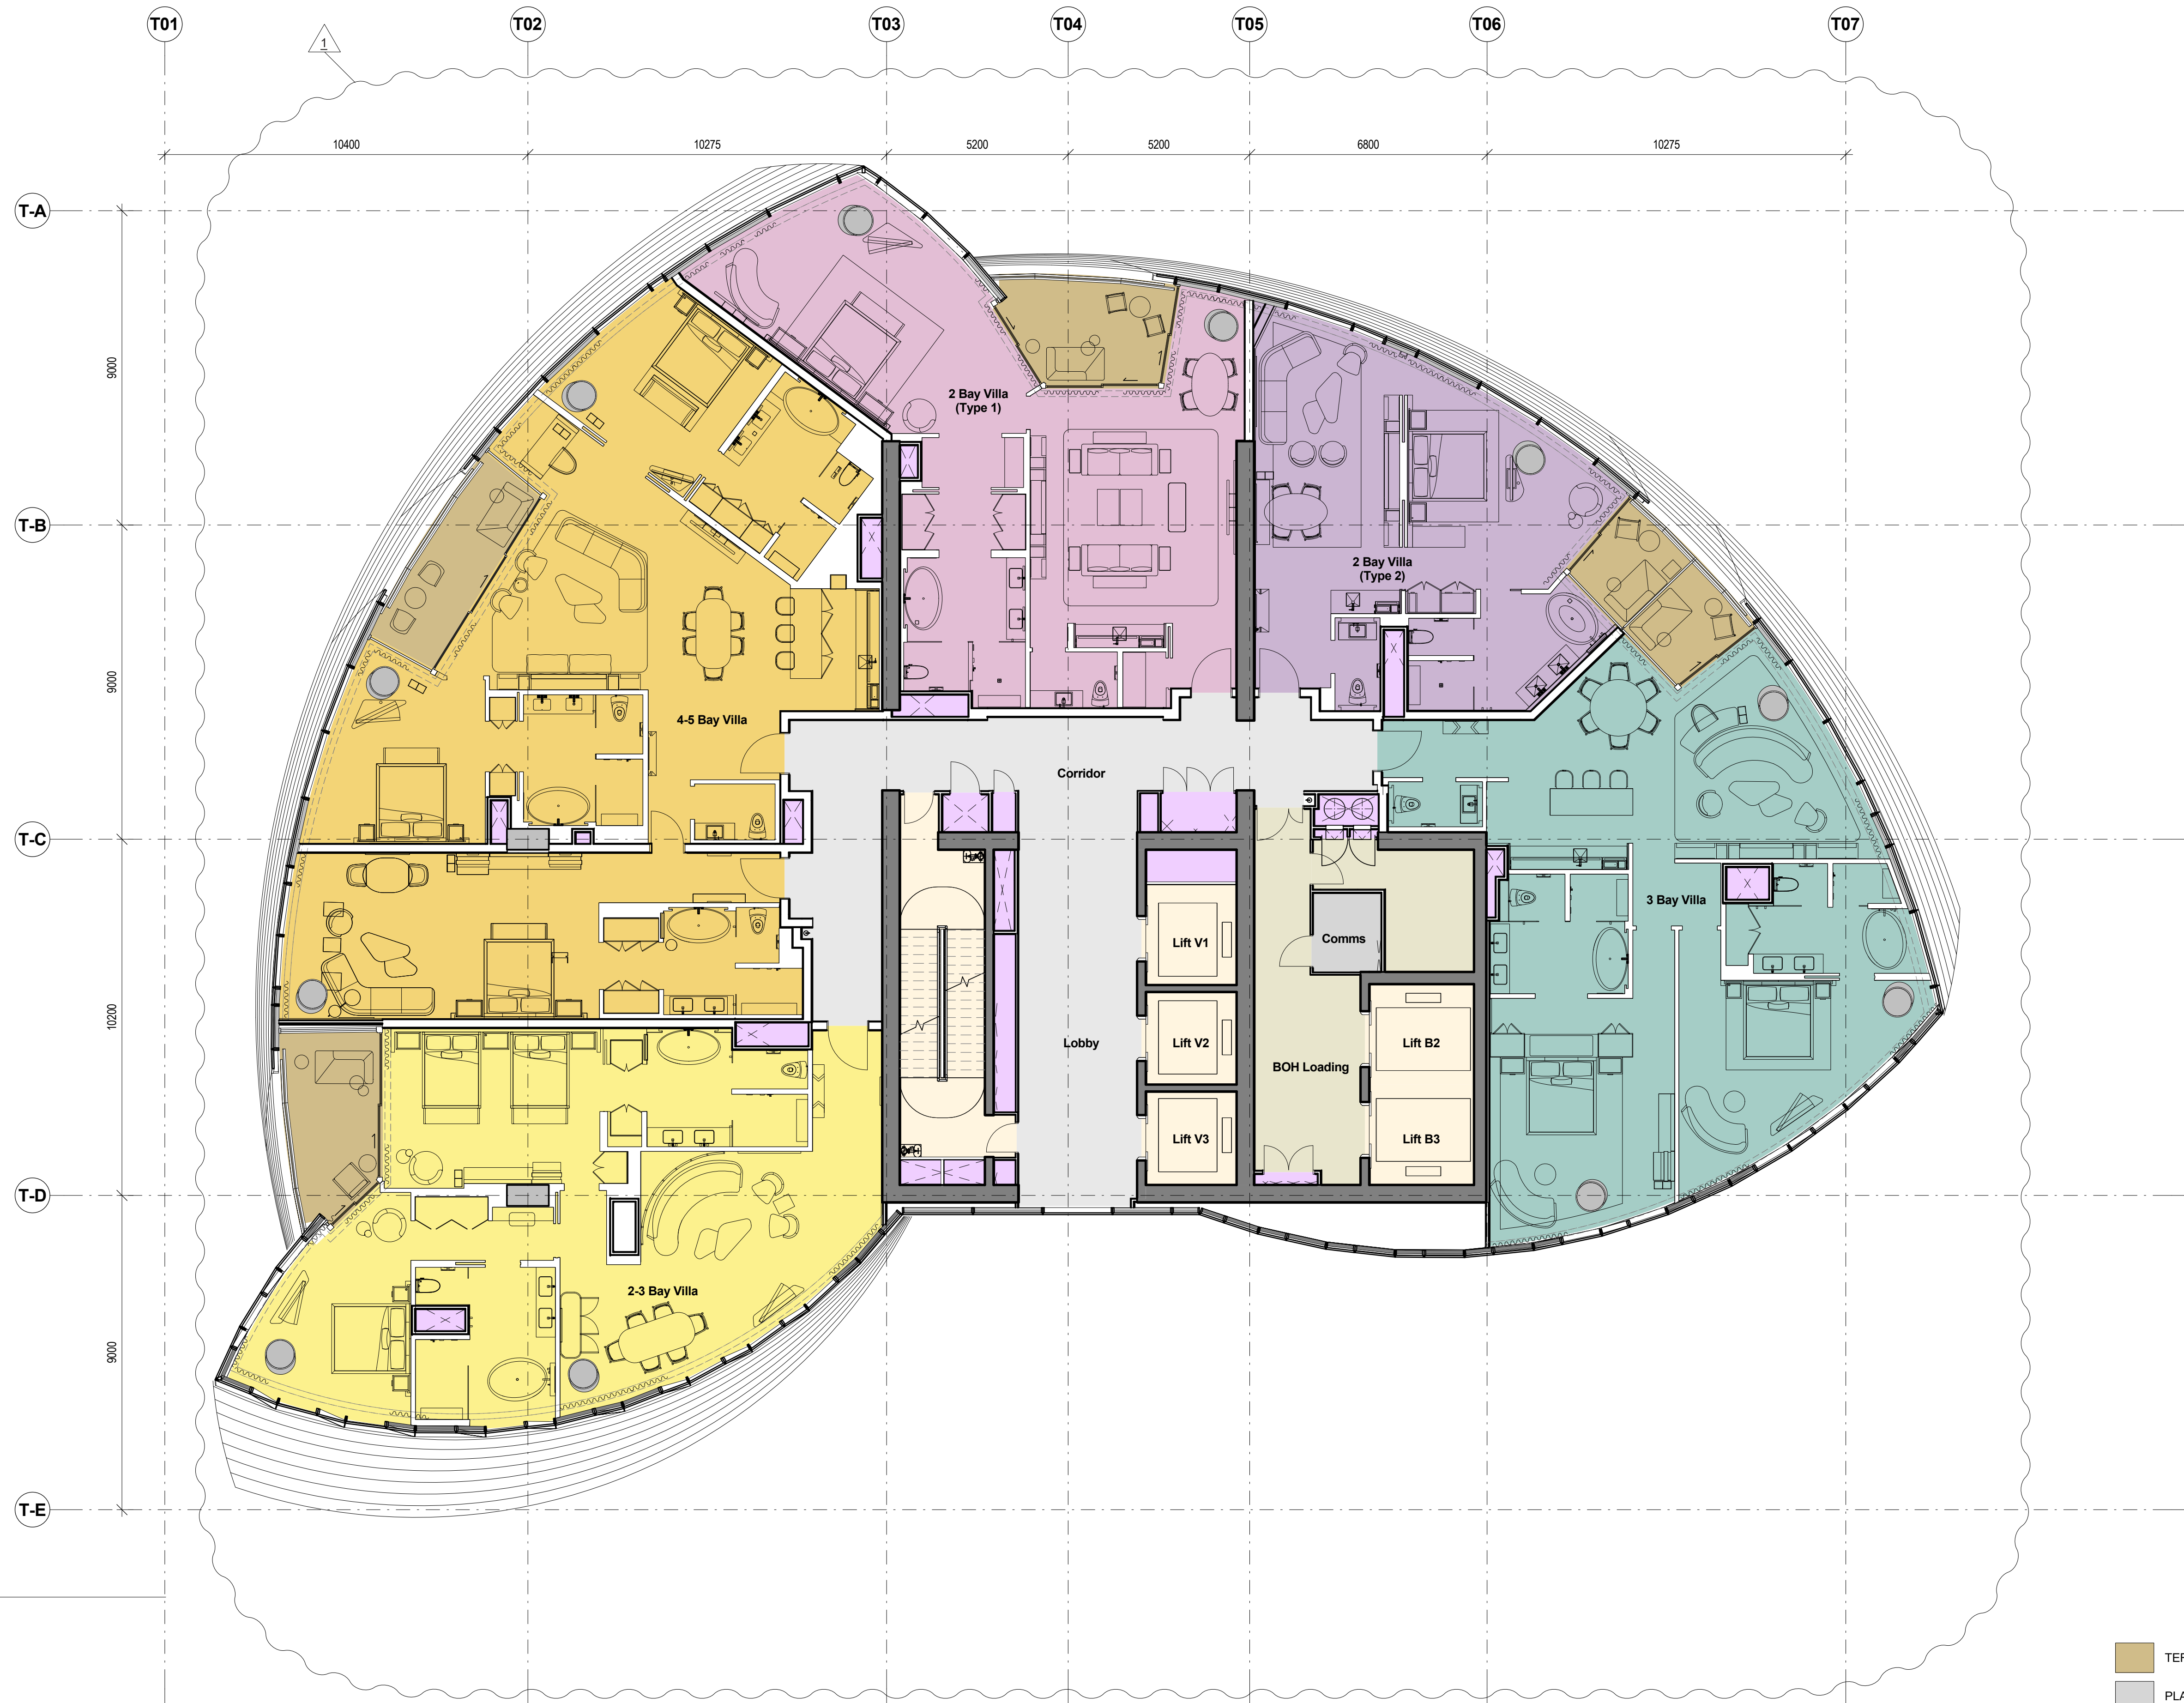


1 Level 31
1 : 100


- TERRACES
- PLANT
- CORES
- RISER
- CIRCULATION
- BOH

Rev	Date	Description	By	Chkd
00	17.03.2015	Planning Submission	AJ	AK
01	01.12.2017	Section 96 Amendment	WE	WE


Do not Scale. Use figured dimensions only. All dimensions to be checked on site.
All drawings to be read in conjunction with the Engineers' drawings.
Any discrepancies between consultants drawings to be reported to the Architect before any work commences.
The Contractor's attention is drawn to the Health & Safety matters identified in the Health & Safety plan as being potentially hazardous.
These items should not be considered as a complete and final list.
The Work Package Contractor's normal Health & Safety obligations still apply when undertaking constructional operations both on and off site.

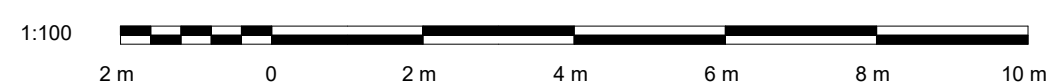

Issue Status

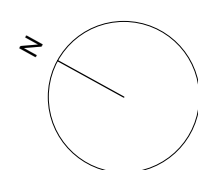

Client

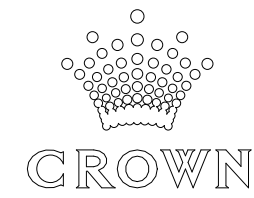

WilkinsonEyre

Wilkinson Eyre Architects
33 Bowling Green Lane, London
EC1R 0BJ, United Kingdom


+44 (0) 20 7608 7900 T
+44 (0) 20 7608 7901 F
www.wilkinsoneyre.com

Project:
915.11 Crown Hotel Sydney
Title:
Level 31 Plan

Scale @ A1:
1 : 100

Drawing and CAD File Number:
00915 - P - 1310 - TP

Rev.
01

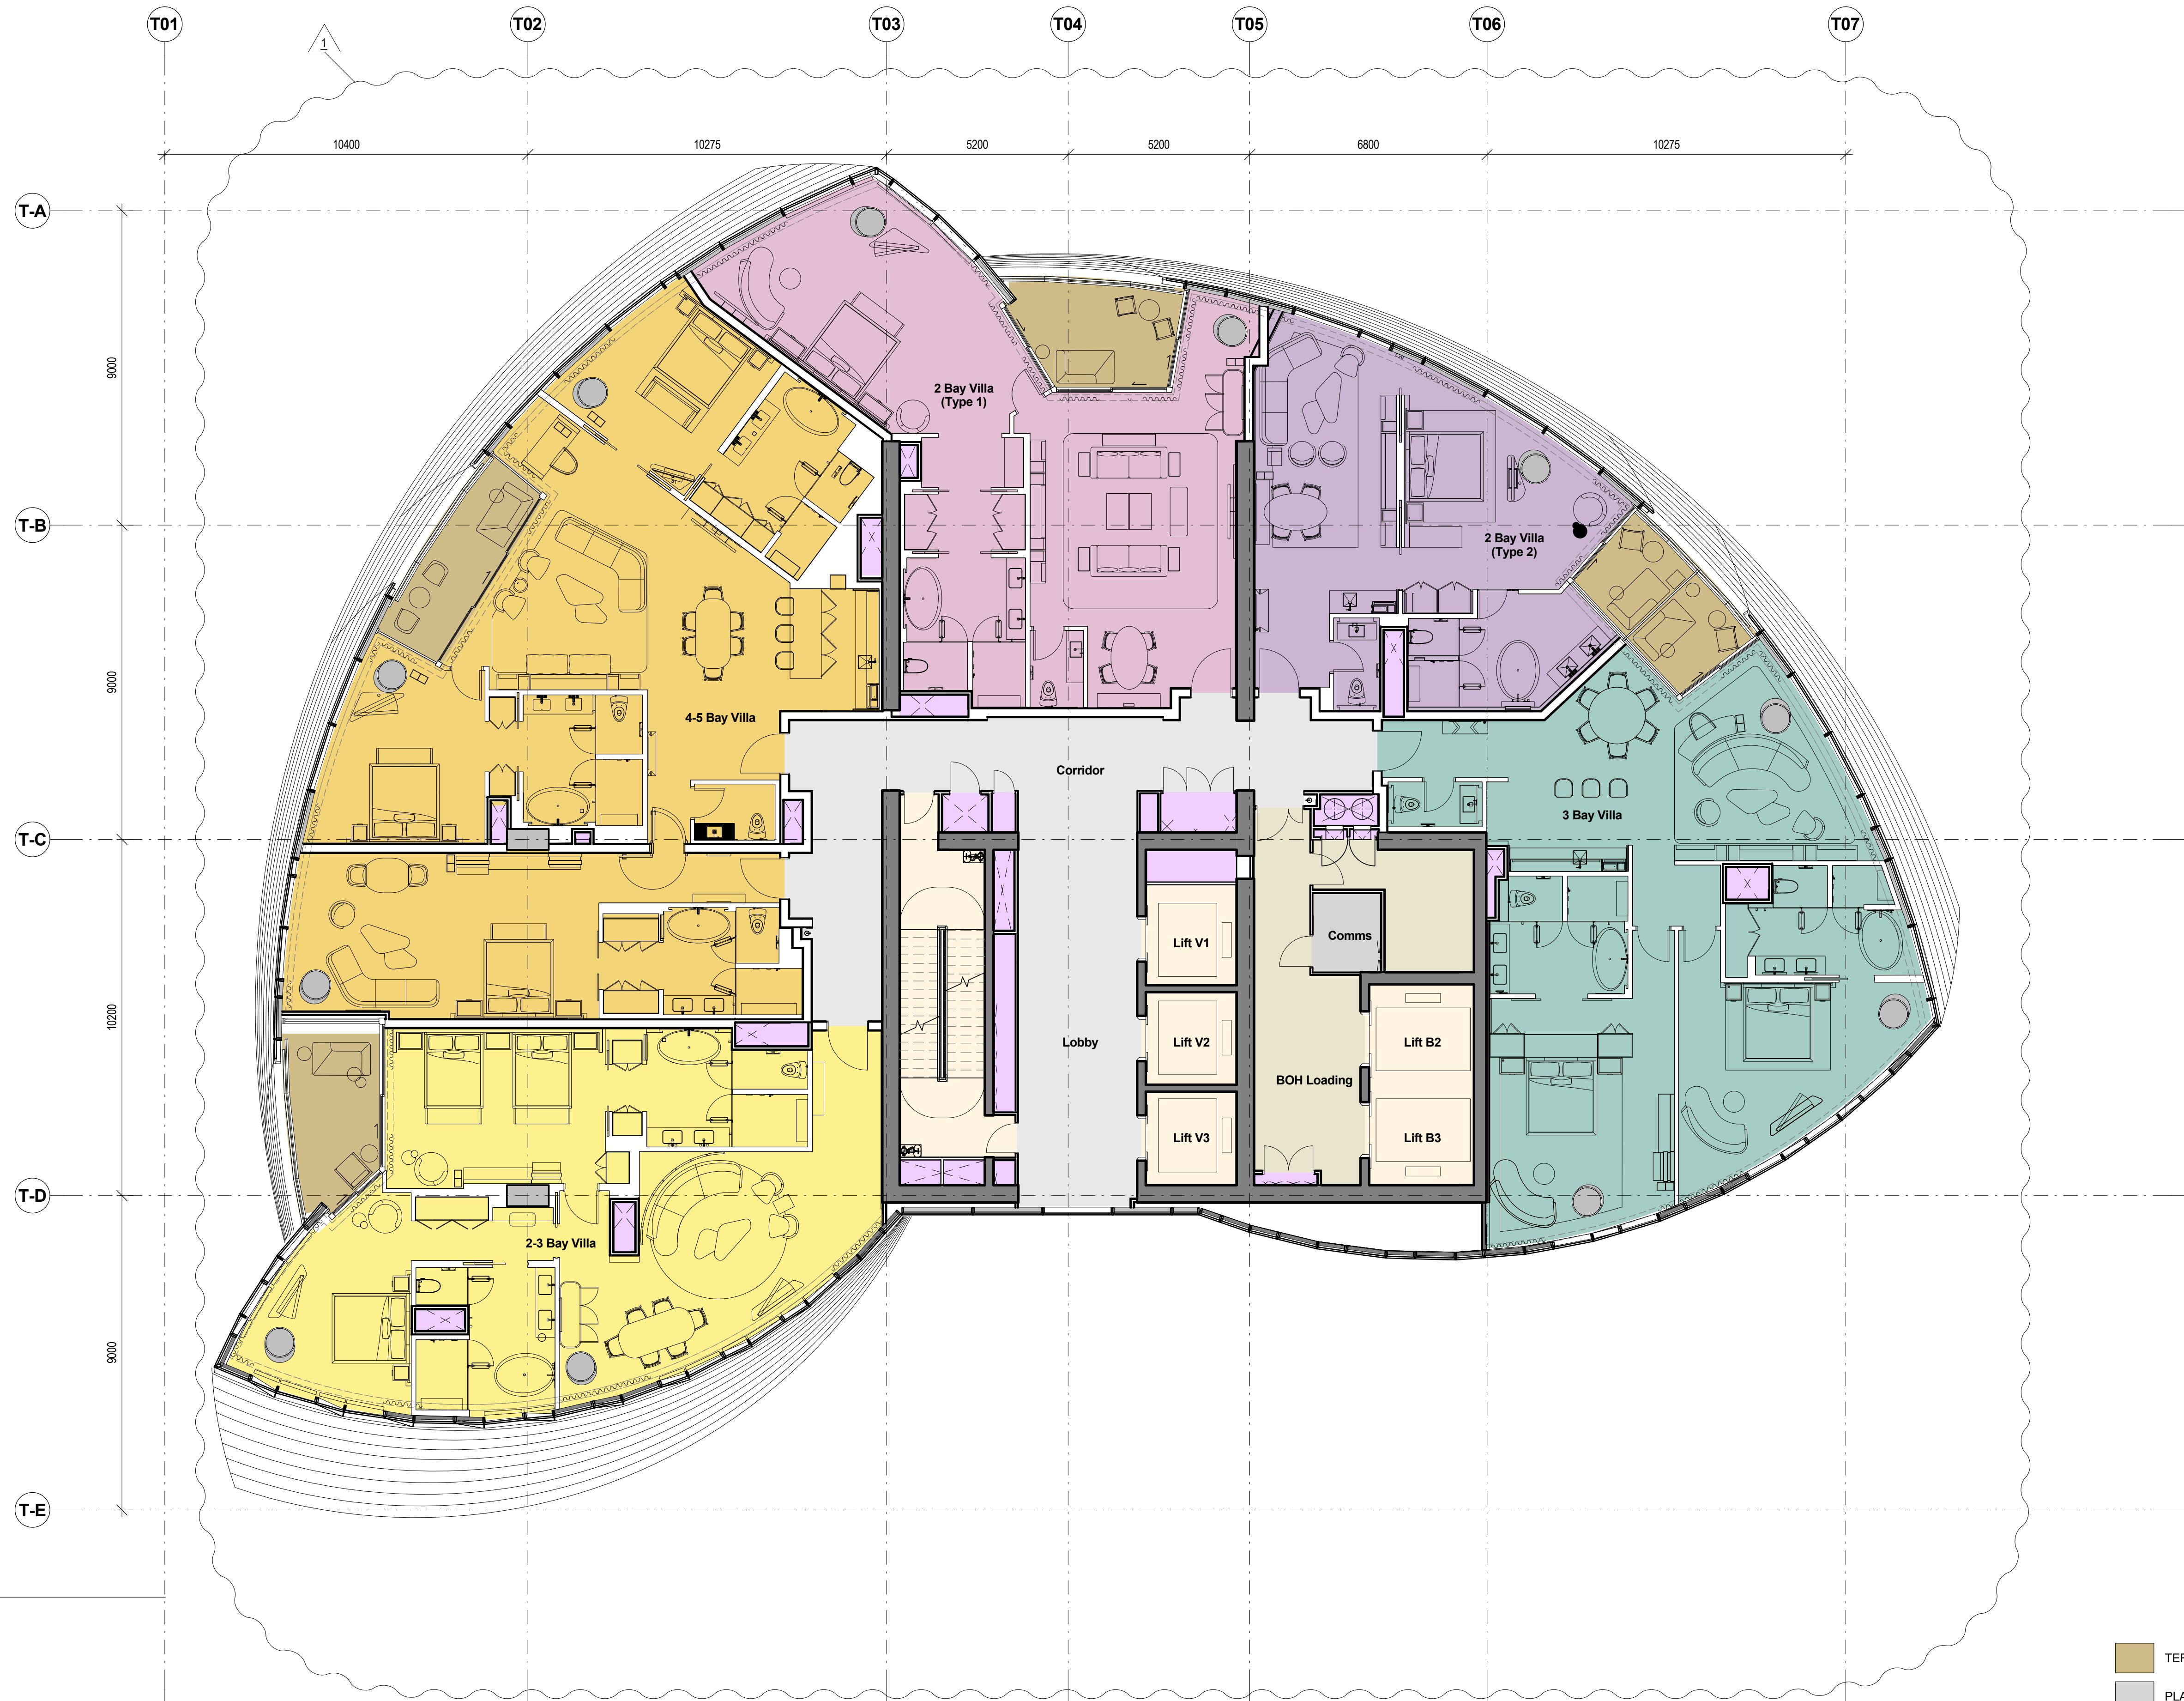


1 Level 32
1 : 100


- TERRACES
- PLANT
- CORES
- RISER
- CIRCULATION
- BOH

Rev	Date	Description	By	Chkd
00	17.03.2015	Planning Submission	AJ	AK
01	01.12.2017	Section 96 Amendment	WE	WE


Do not Scale. Use figured dimensions only. All dimensions to be checked on site.
All drawings to be read in conjunction with the Engineers' drawings.
Any discrepancies between consultants drawings to be reported to the Architect before any work commences.
The Contractor's attention is drawn to the Health & Safety matters identified in the Health & Safety plan as being potentially hazardous.
These items should not be considered as a complete and final list.
The Work Package Contractor's normal Health & Safety obligations still apply when undertaking constructional operations both on and off site.

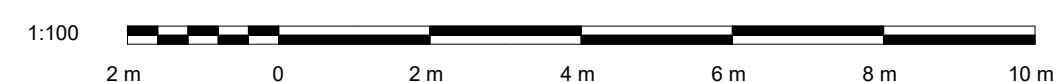

Issue Status

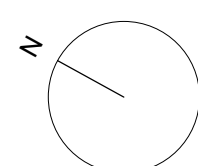

Client

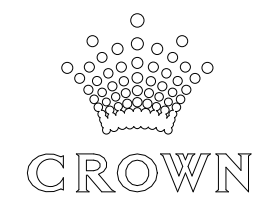

WilkinsonEyre

Wilkinson Eyre Architects
33 Bowling Green Lane, London
EC1R 0BJ, United Kingdom


+44 (0) 20 7608 7900 T
+44 (0) 20 7608 7901 F
www.wilkinsoneyre.com

Project:
915.11 Crown Hotel Sydney
Title:
Level 32 Plan

Scale @ A1:
1 : 100

Drawing and CAD File Number:
00915 - P - 1320 - TP

Rev.
01

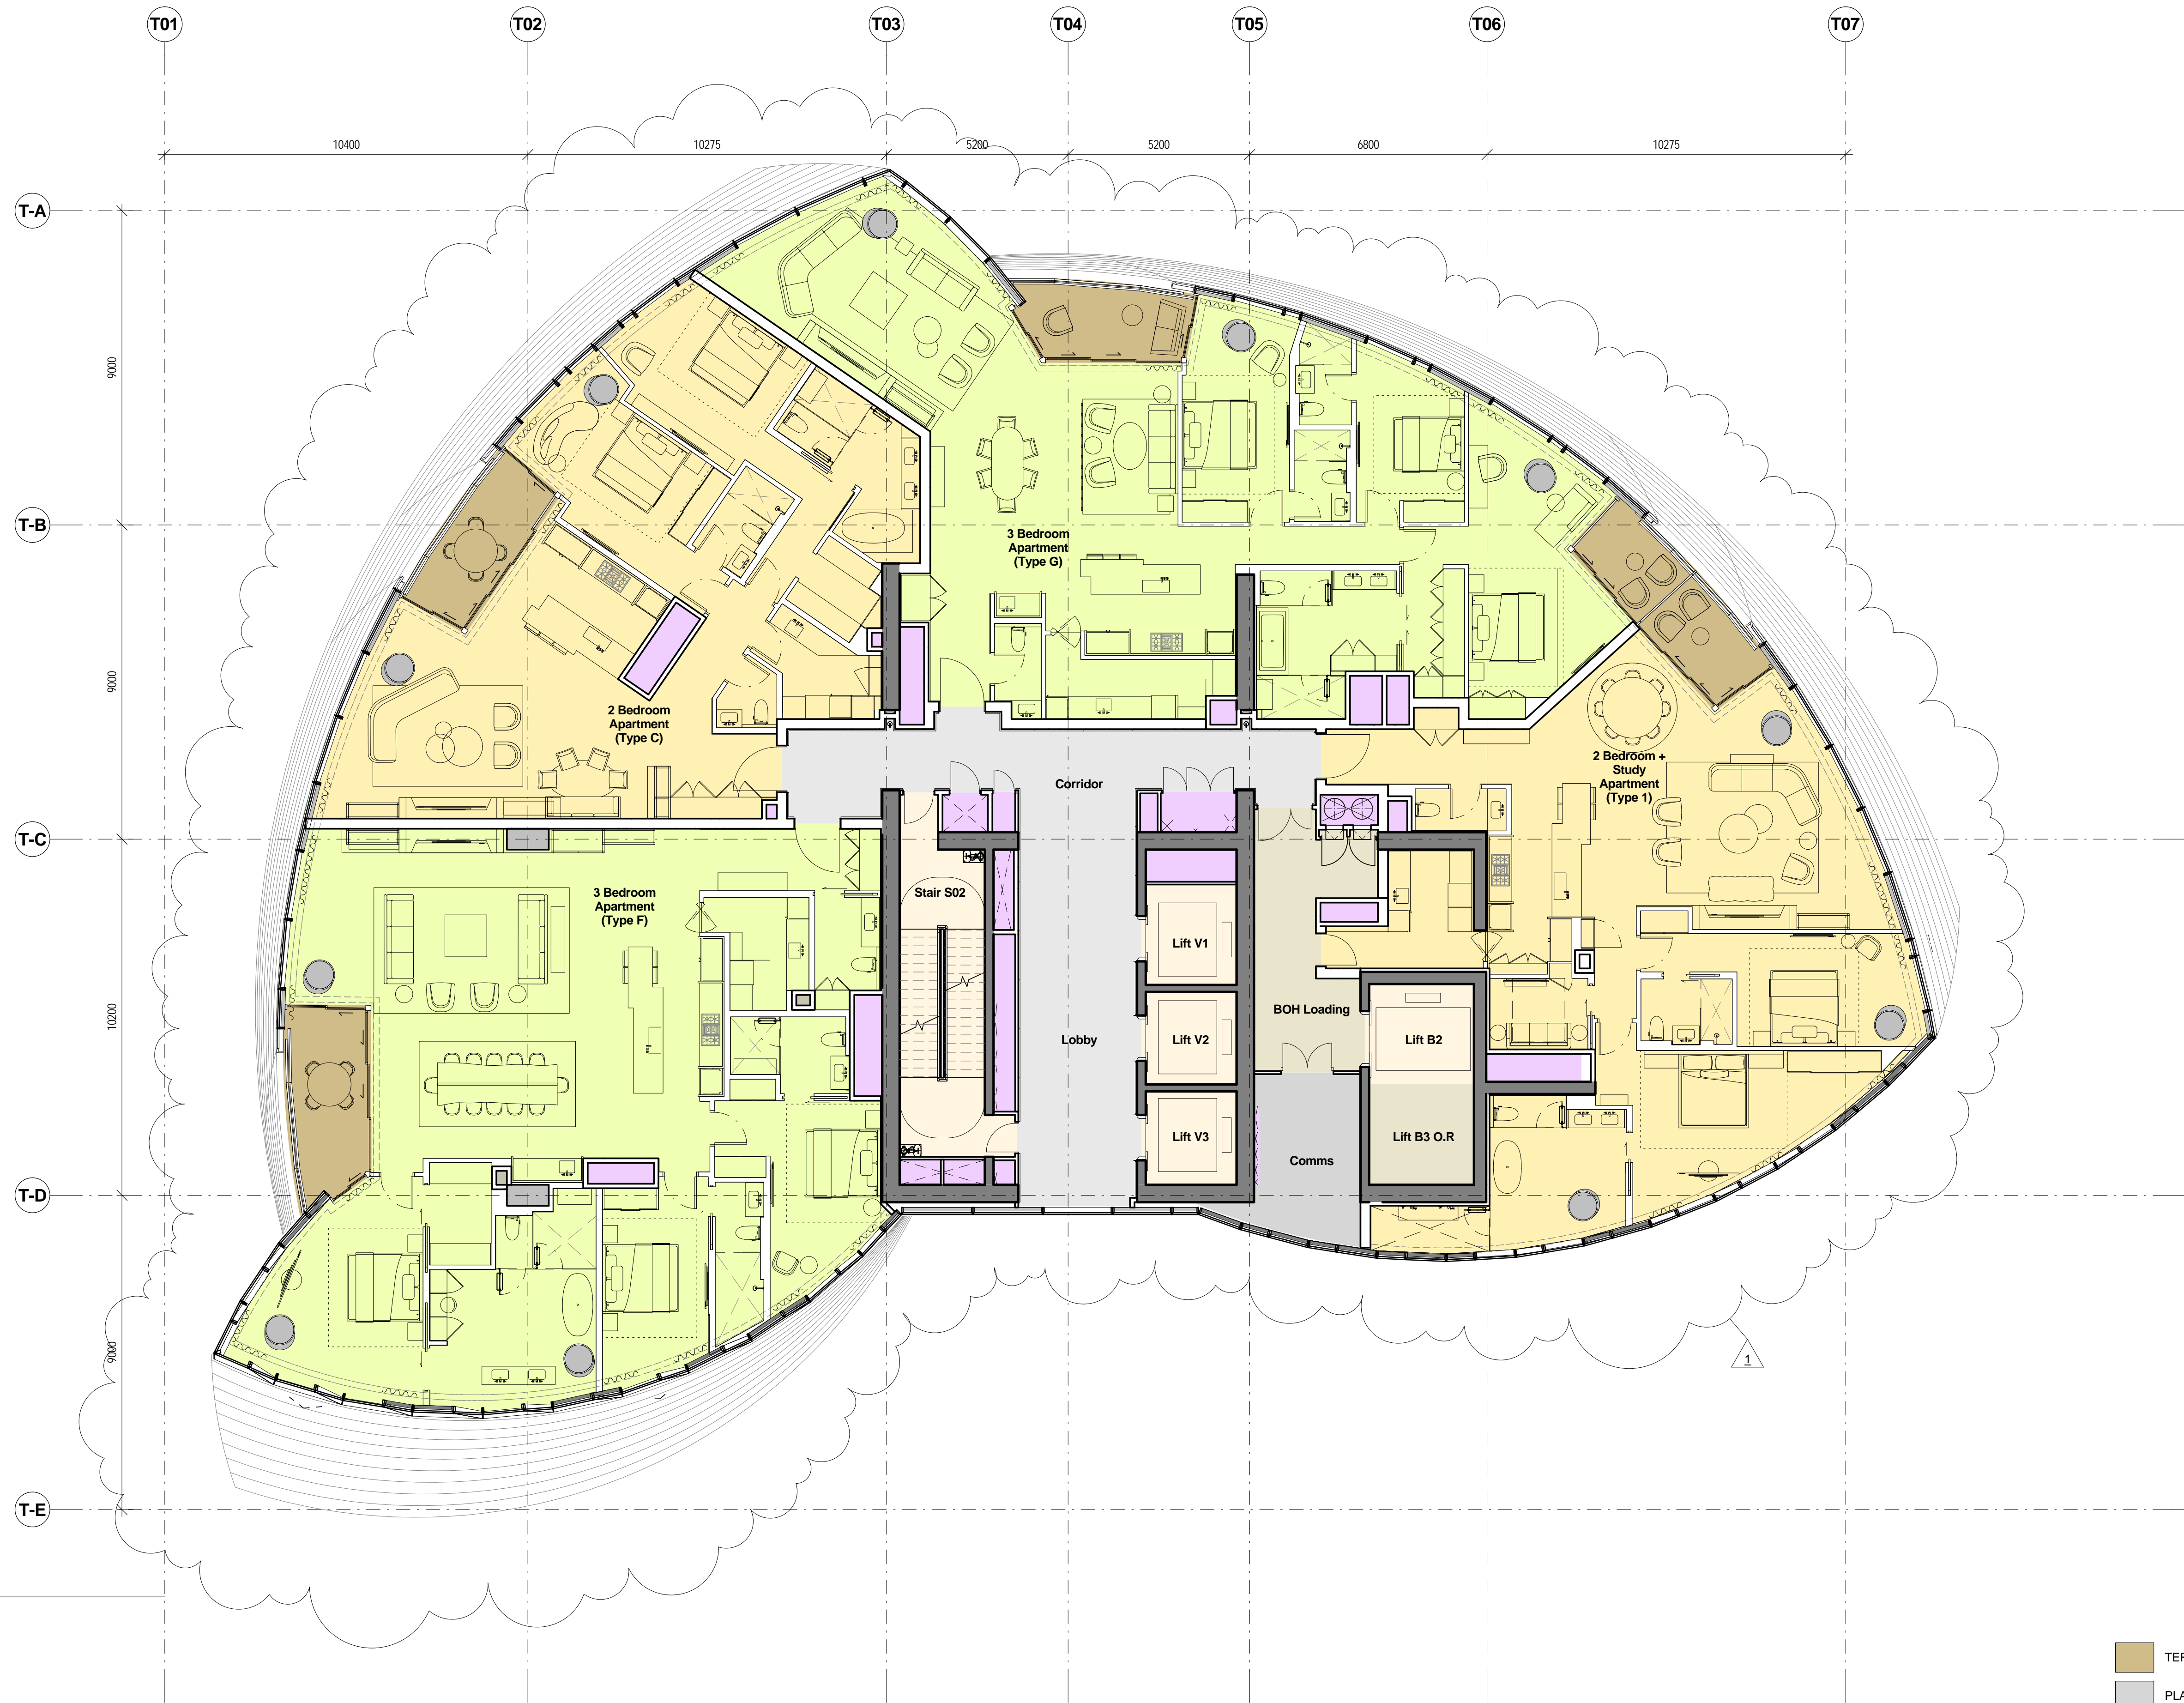

1 Level 33
1 : 100


- TERRACES
- PLANT
- CORES
- RISER
- CIRCULATION
- BOH

Rev	Date	Description	By	Chkd
00	17.03.2015	Planning Submission	AJ	AK
01	01.12.2017	Section 9e Amendment	WE	WE


Do not Scale. Use figured dimensions only. All dimensions to be checked on site.
All drawings to be read in conjunction with the Engineers' drawings.
Any discrepancies between consultants drawings to be reported to the Architect before any work commences.
The Contractor's attention is drawn to the Health & Safety matters identified in the Health & Safety plan as being potentially hazardous.
These items should not be considered as a complete and final list.
The Work Package Contractor's normal Health & Safety obligations still apply when undertaking constructional operations both on and off site.



Issue Status

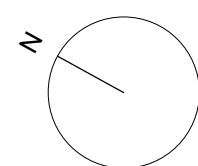

Client

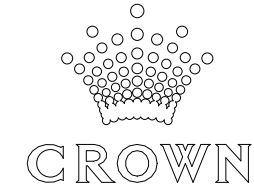

WilkinsonEyre

Wilkinson Eyre Architects
33 Bowling Green Lane, London
EC1R 0BJ, United Kingdom


+44 (0) 20 7608 7900 T
+44 (0) 20 7608 7901 F
www.wilkinsonseyre.com

Project:
915.11 Crown Hotel Sydney
Title:
Level 33 Plan

Scale @ A1:
1 : 100

Drawing and CAD File Number:
00915 - P - 1330 - TP

Rev
01

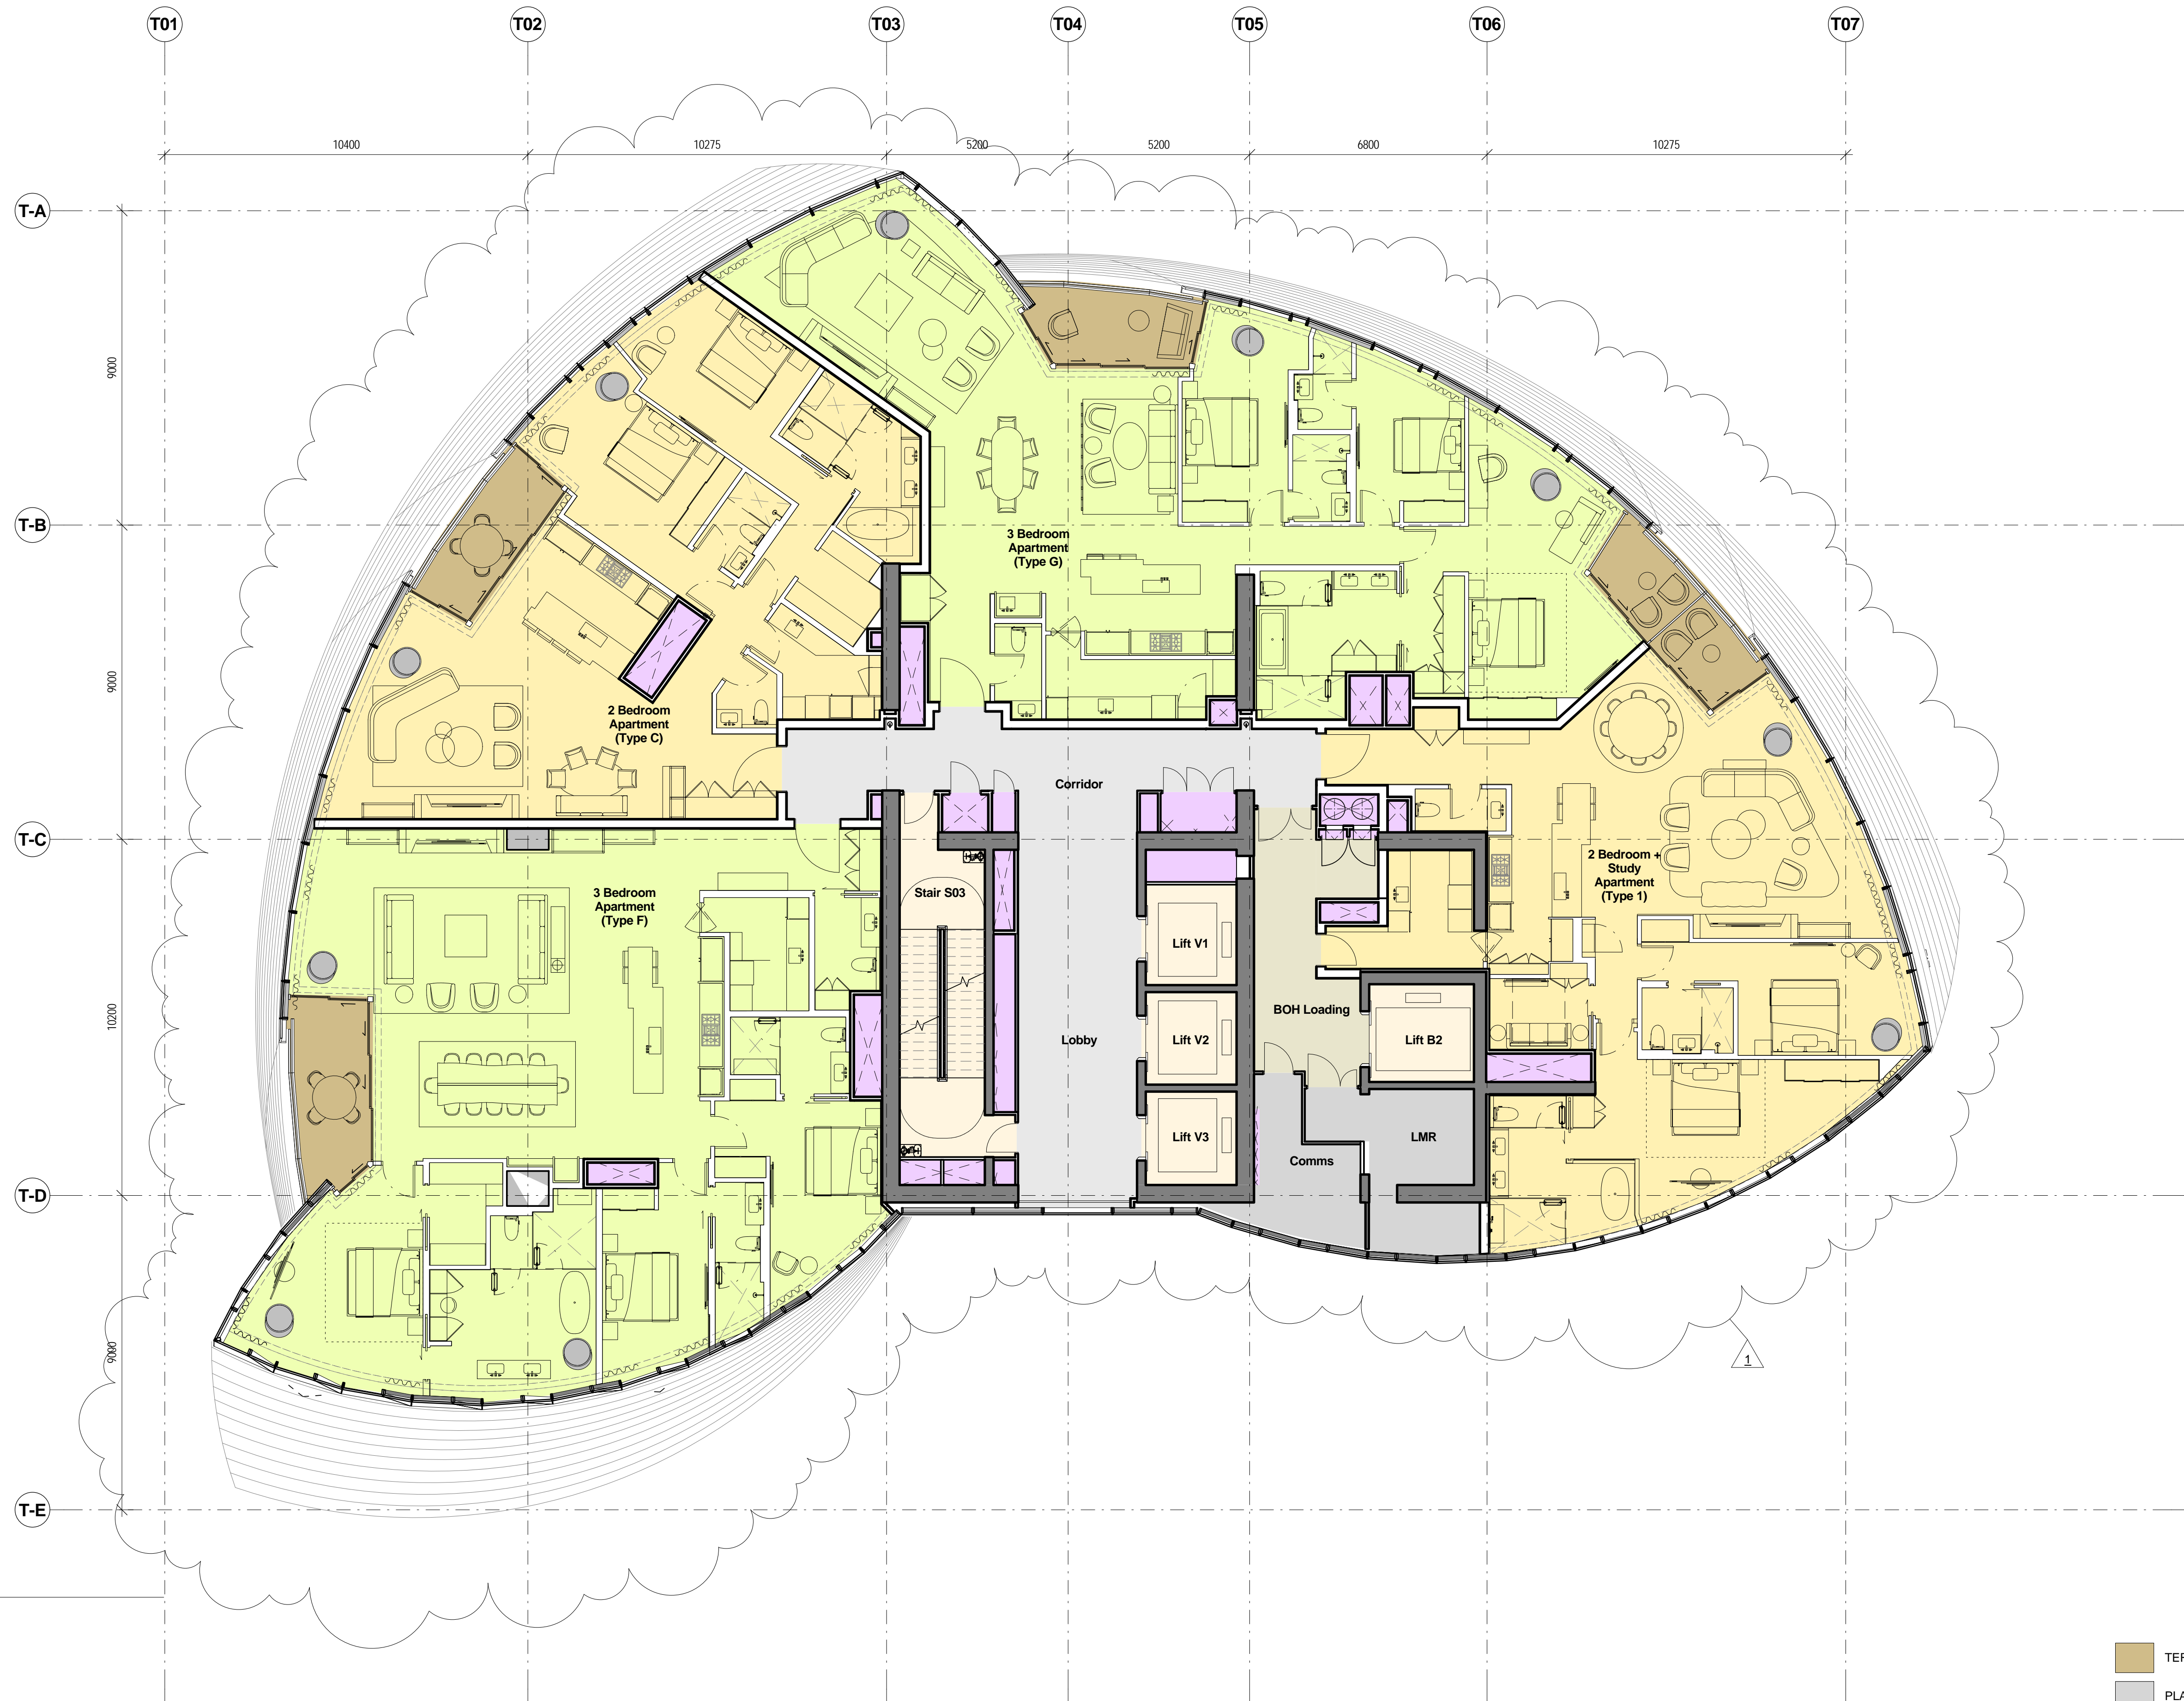

1 Level 34
1 : 100


- TERRACES
- PLANT
- CORES
- RISER
- CIRCULATION
- BOH

Rev	Date	Description	By	Chkd
00	17.03.2015	Planning Submission	DC	AK
01	01.12.2017	Section 9e Amendment	WE	WE


Do not Scale. Use figured dimensions only. All dimensions to be checked on site.
All drawings to be read in conjunction with the Engineers' drawings.
Any discrepancies between consultants drawings to be reported to the Architect before any work commences.
The Contractor's attention is drawn to the Health & Safety matters identified in the Health & Safety plan as being potentially hazardous.
These items should not be considered as a complete and final list.
The Work Package Contractor's normal Health & Safety obligations still apply when undertaking constructional operations both on and off site.



Issue Status

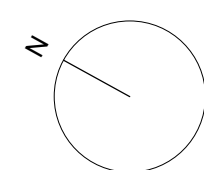

Client

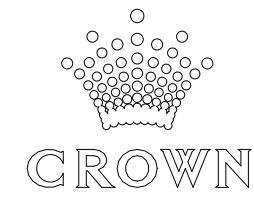

WilkinsonEyre

Wilkinson Eyre Architects
33 Bowling Green Lane, London
EC1R 0BJ, United Kingdom

+44 (0) 20 7608 7900 T
+44 (0) 20 7608 7901 F
www.wilkinsonseyre.com

Project:
915.11 Crown Hotel Sydney
Title:
Level 34 Plan

Scale @ A1:
1 : 100

Drawing and CAD File Number:
00915 - P - 1340 - TP

Rev
01




1 Level 35
1 : 100


- TERRACES
- PLANT
- CORES
- RISER
- CIRCULATION
- BOH

Rev	Date	Description	By	Chkd
00	17.03.2015	Planning Submission	DC	AK
01	01.12.2017	Section 9e Amendment	WE	WE


Do not Scale. Use figured dimensions only. All dimensions to be checked on site.
All drawings to be read in conjunction with the Engineers' drawings.
Any discrepancies between consultants drawings to be reported to the Architect before any work commences.
The Contractor's attention is drawn to the Health & Safety matters identified in the Health & Safety plan as being potentially hazardous.
These items should not be considered as a complete and final list.
The Work Package Contractor's normal Health & Safety obligations still apply when undertaking constructional operations both on and off site.

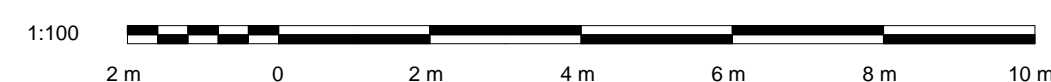

Issue Status

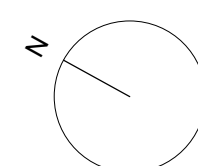

Client

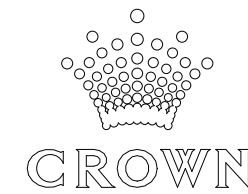

WilkinsonEyre

Wilkinson Eyre Architects
33 Bowling Green Lane, London
EC1R 0BJ, United Kingdom

+44 (0) 20 7608 7900 T
+44 (0) 20 7608 7901 F
www.wilkinsonseyre.com

Project:
915.11 Crown Hotel Sydney
Title:
Level 35 Plan

Scale @ A1:
1 : 100

Drawing and CAD File Number:
00915 - P - 1350 - TP

Rev
01